


1 FIRST FLOOR PLAN

5/03 NEST DETECTORS
120 VOLT

TOTAL- 2750 SQ. FT.
ASSESSOR'S PARCEL 29-15

SCALE: 1/4" = 1'-0"

DATE: 11.19.2022		PHASE: PERMIT SET	NOTES:
DRAWN BY:			
AQUINO RESIDENCE		107 VINEYARD MEADOW FARMS ROAD WEST TISBURY, MA	
FIRST FLOOR			
A101			

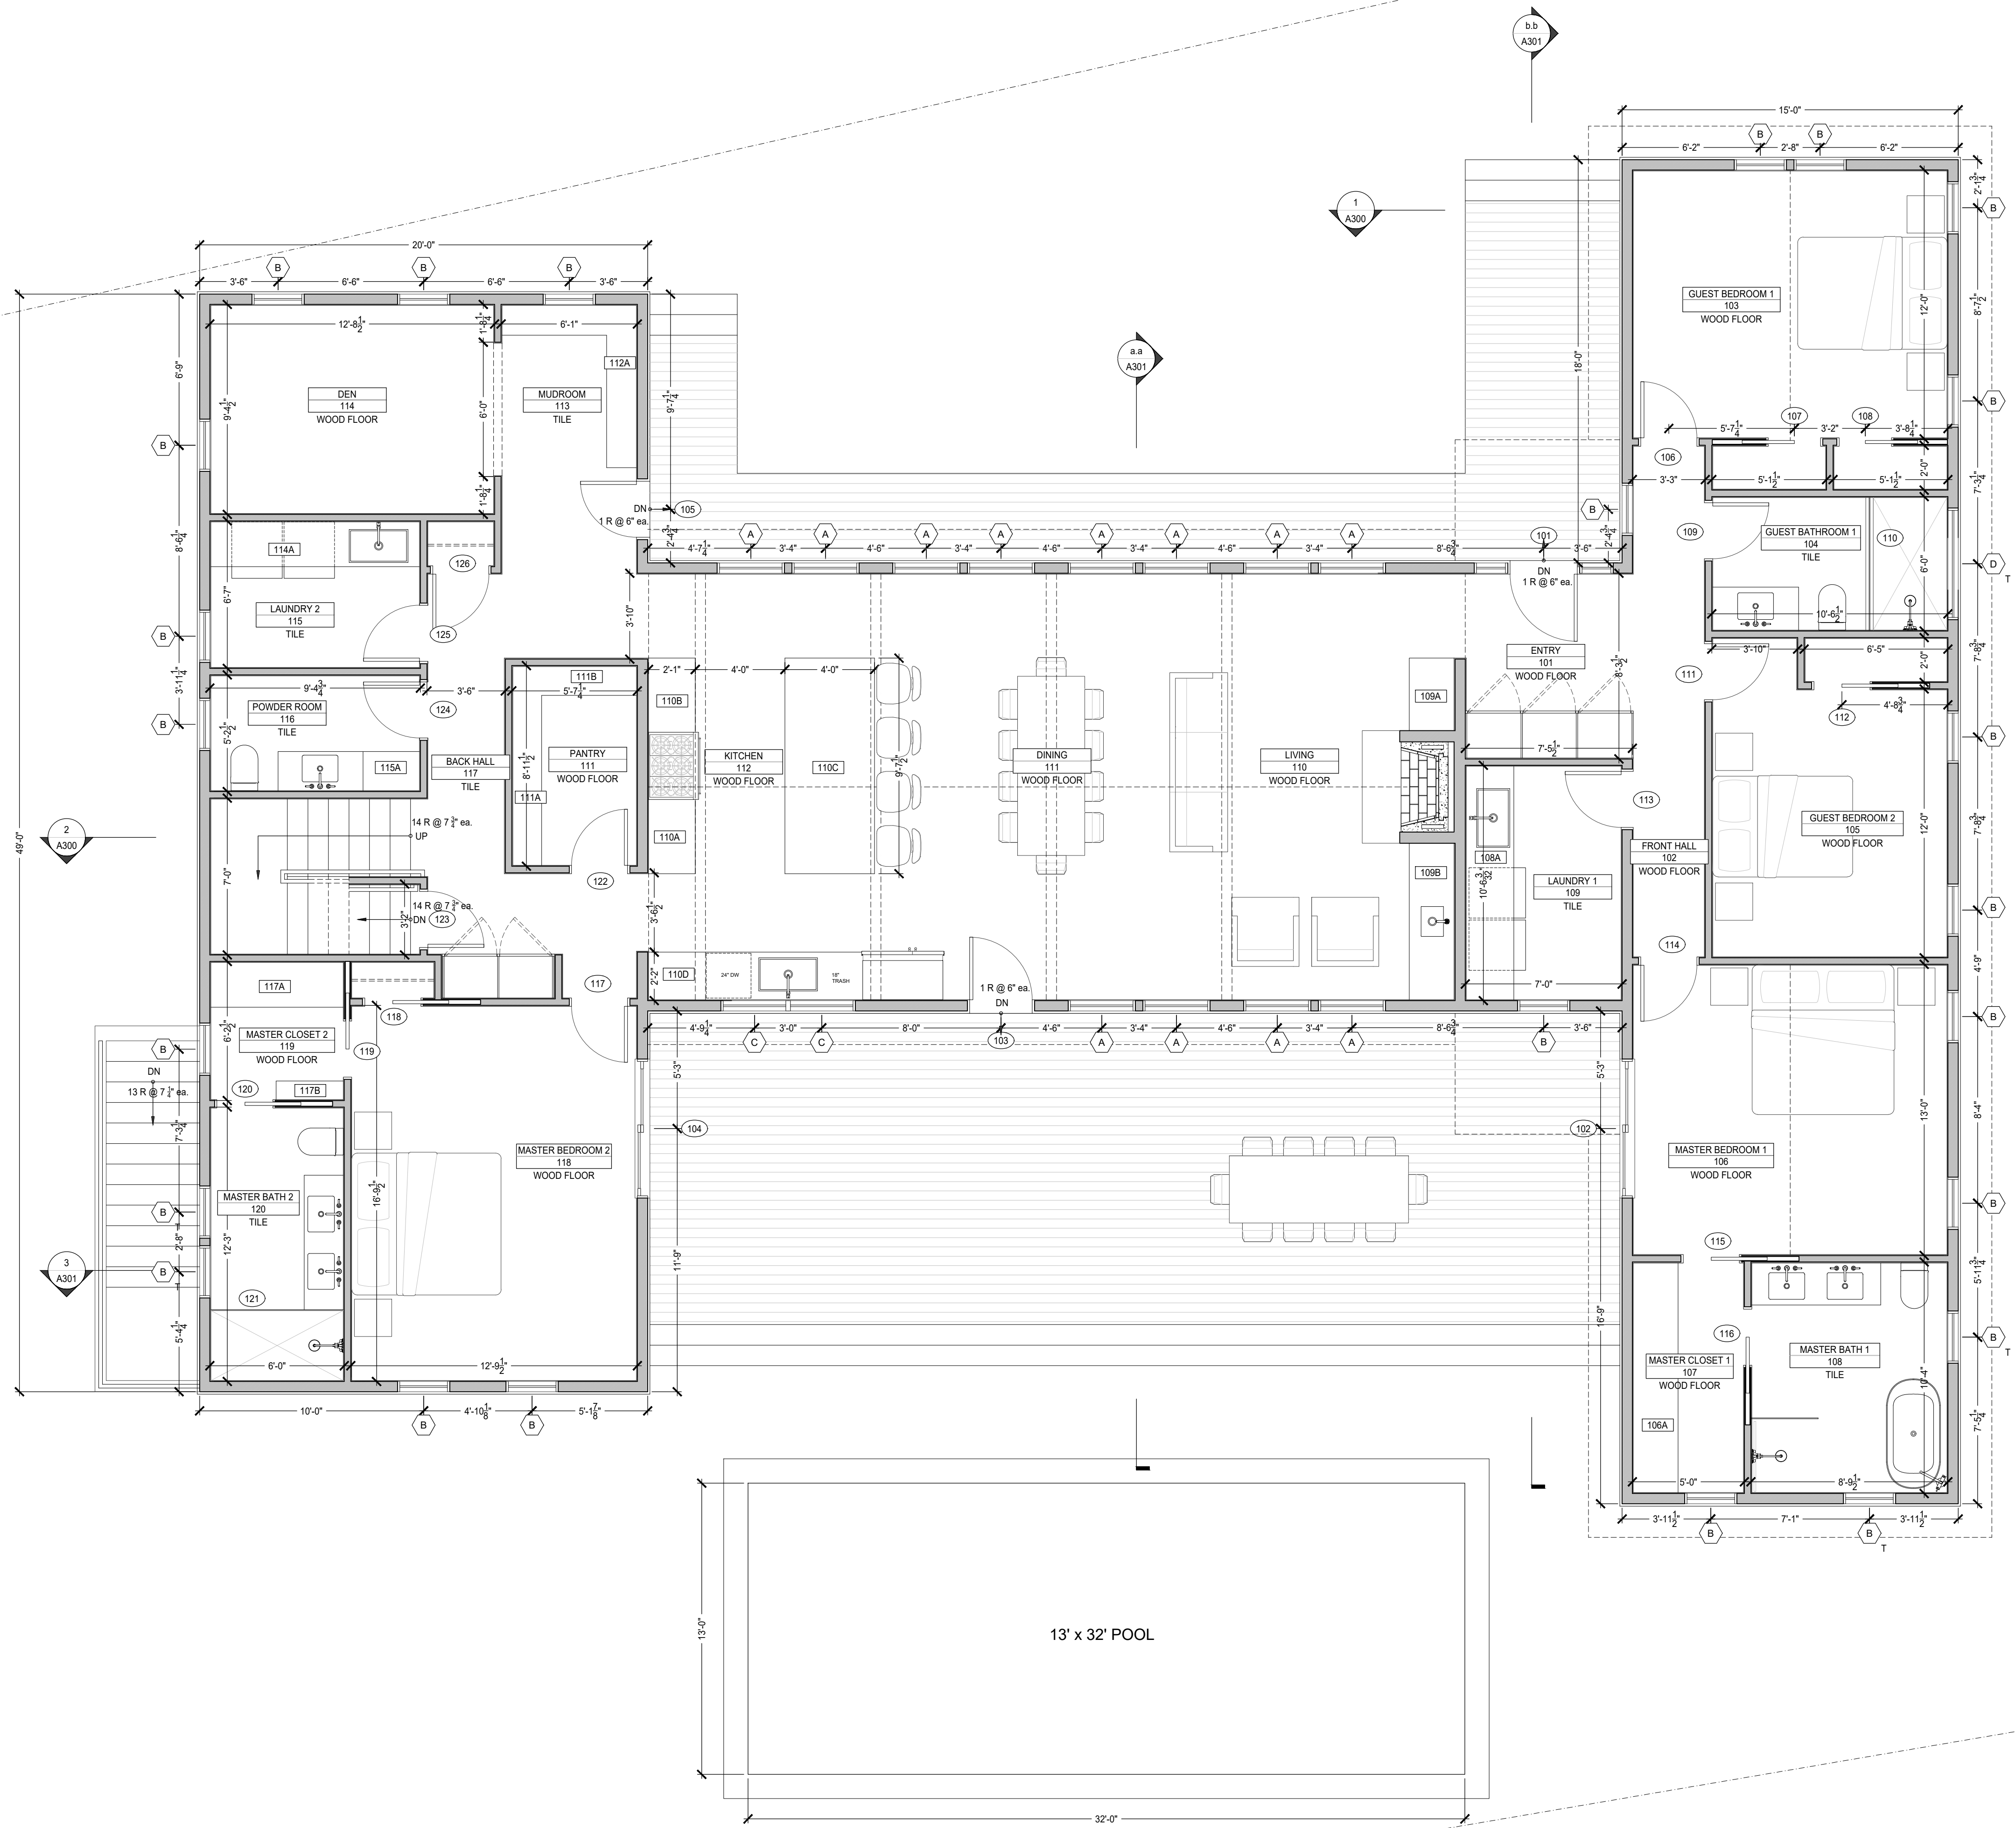

1 FIRST FLOOR PLAN




SCALE: 1/4" = 1'-0"


DATE:	11.19.2022
PHASE:	PERMIT SET
DRAWN BY:	
NOTES:	

AQUINO RESIDENCE
 107 VINEYARD MEADOW FARMS ROAD
 WEST TISBURY, MA

FIRST FLOOR
 STRUCTURAL

A101.1

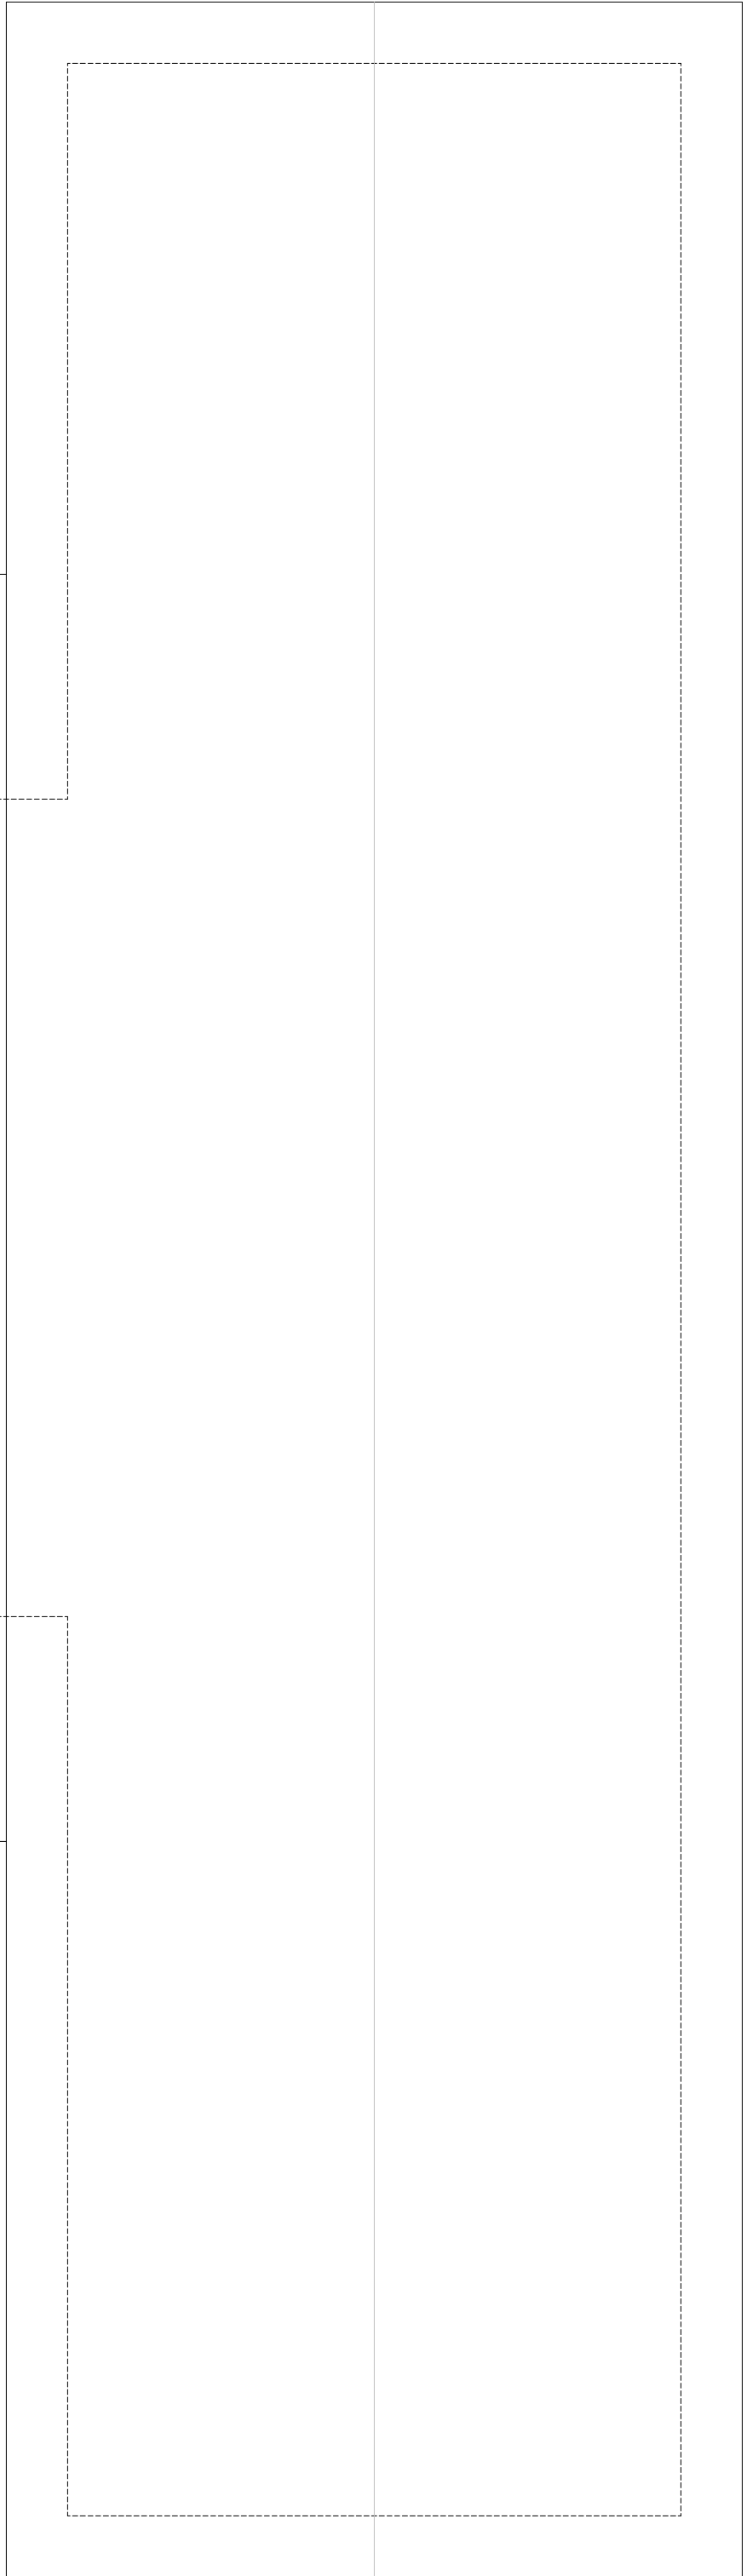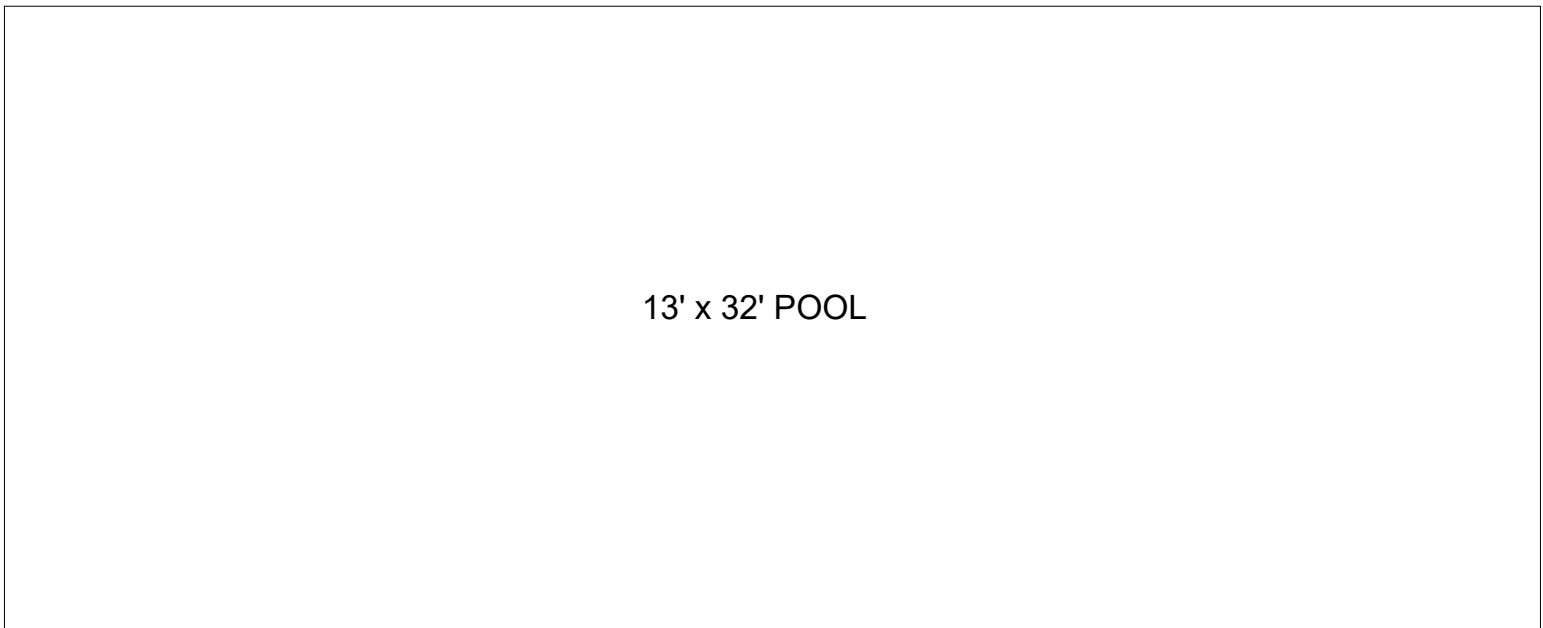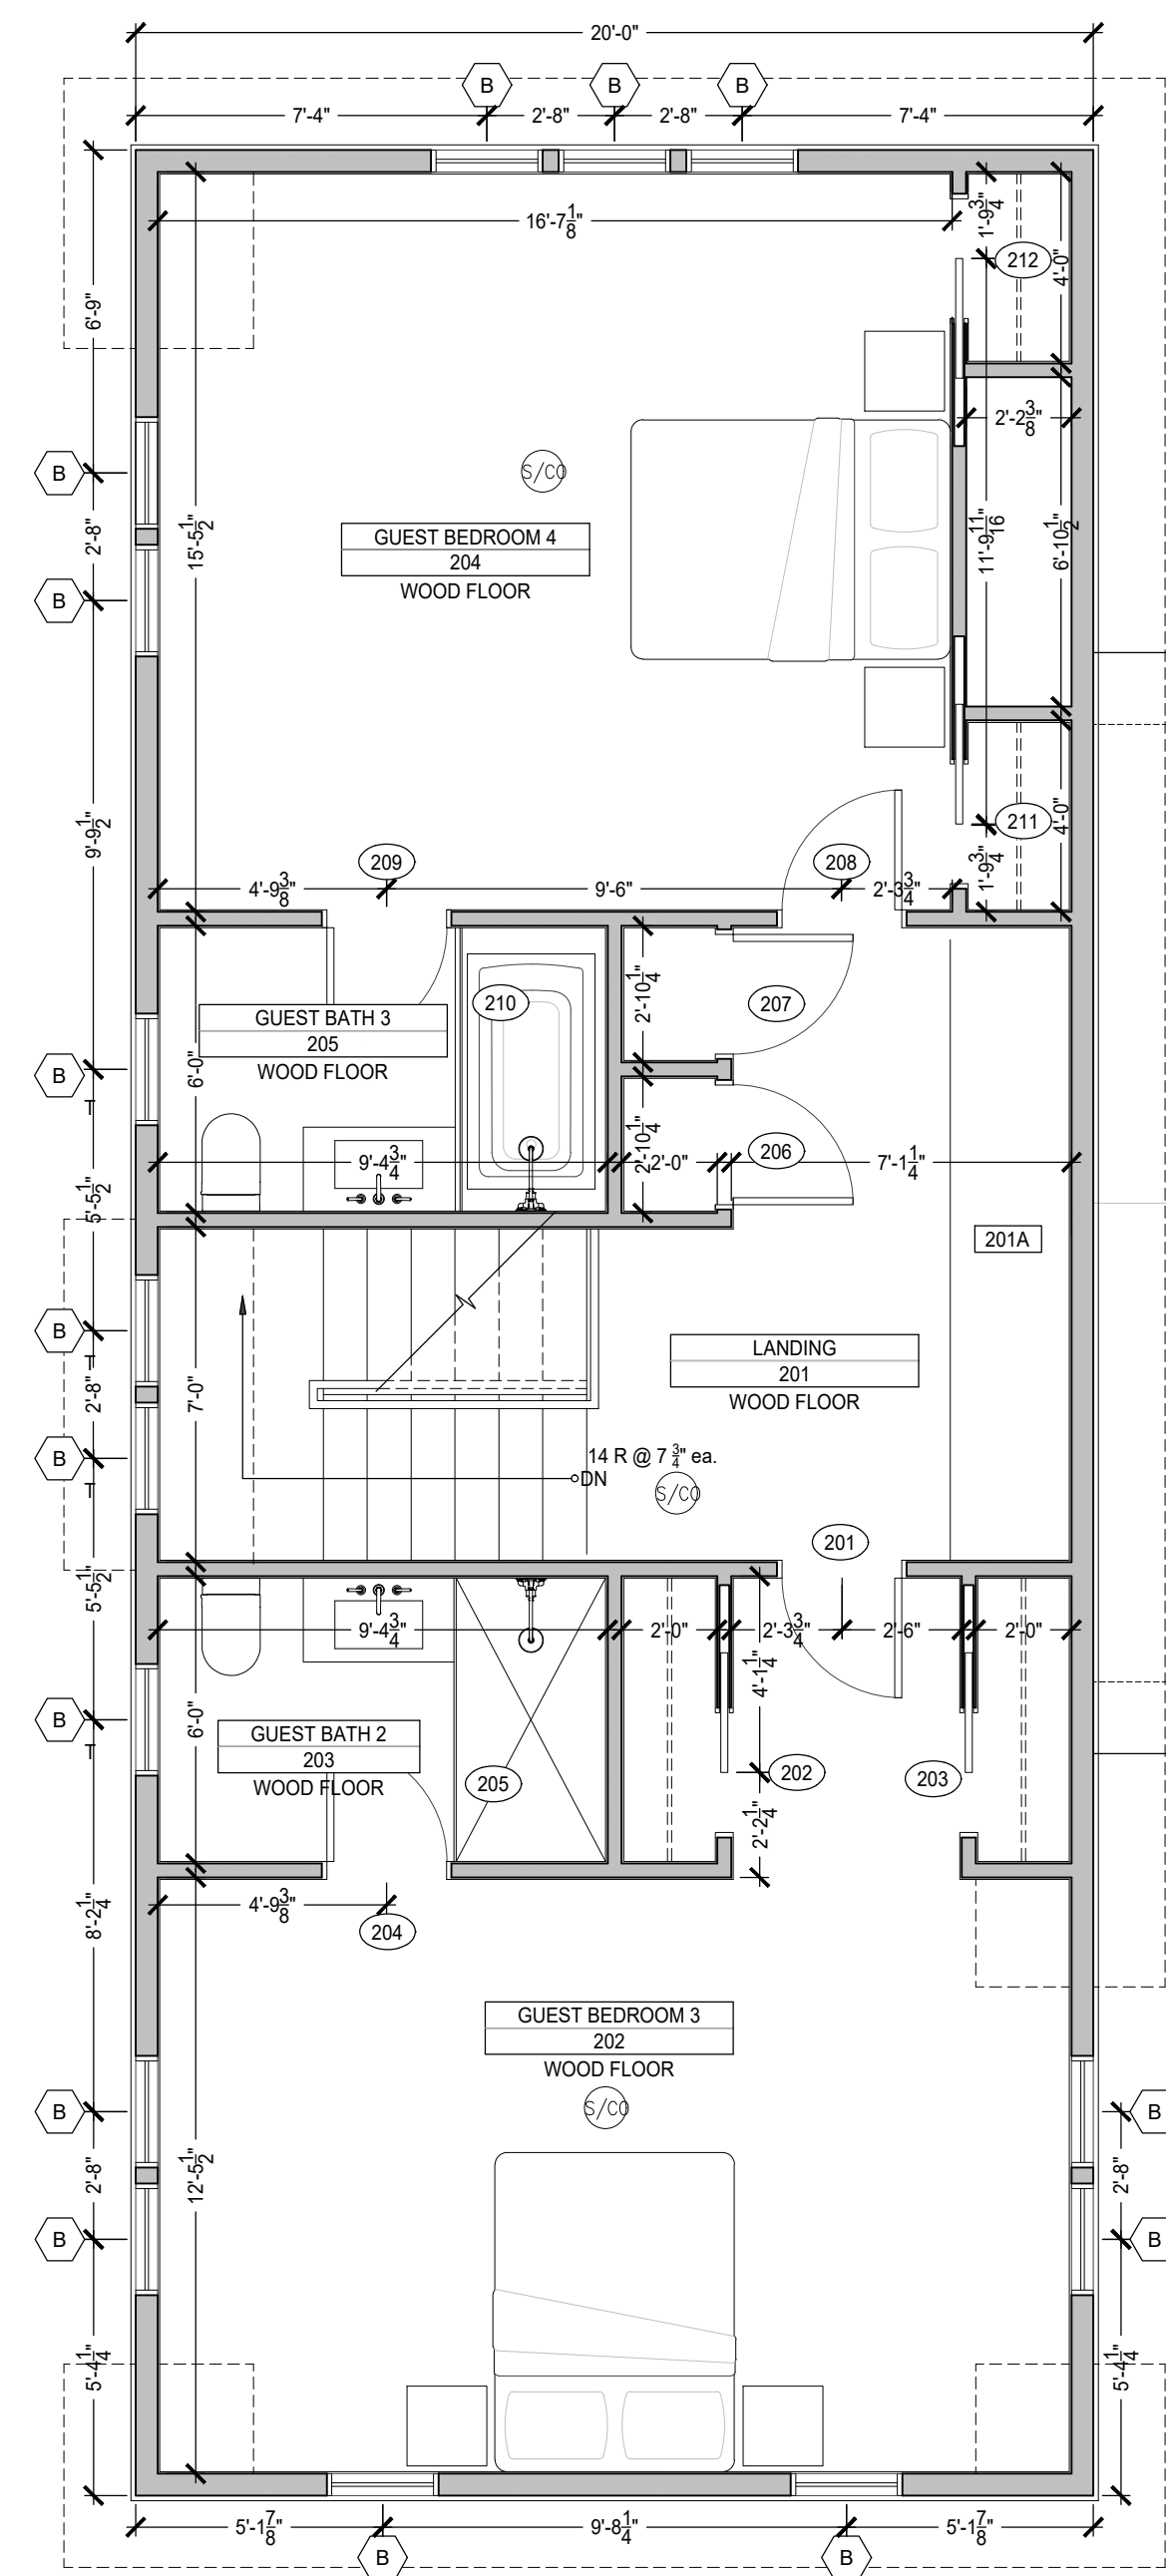

  NEST DETECTORS
 120 VOLT
 TOTAL- 980 SQ. FT.
 ASSESSOR'S PARCEL 29-15

1 SECOND FLOOR PLAN


SCALE: 1/4" = 1'-0"


DATE:	11.19.2022
PHASE:	PERMIT SET
DRAWN BY:	
NOTES:	

AQUINO RESIDENCE
 107 VINEYARD MEADOW FARMS ROAD
 WEST TISBURY, MA

SECOND FLOOR

A102

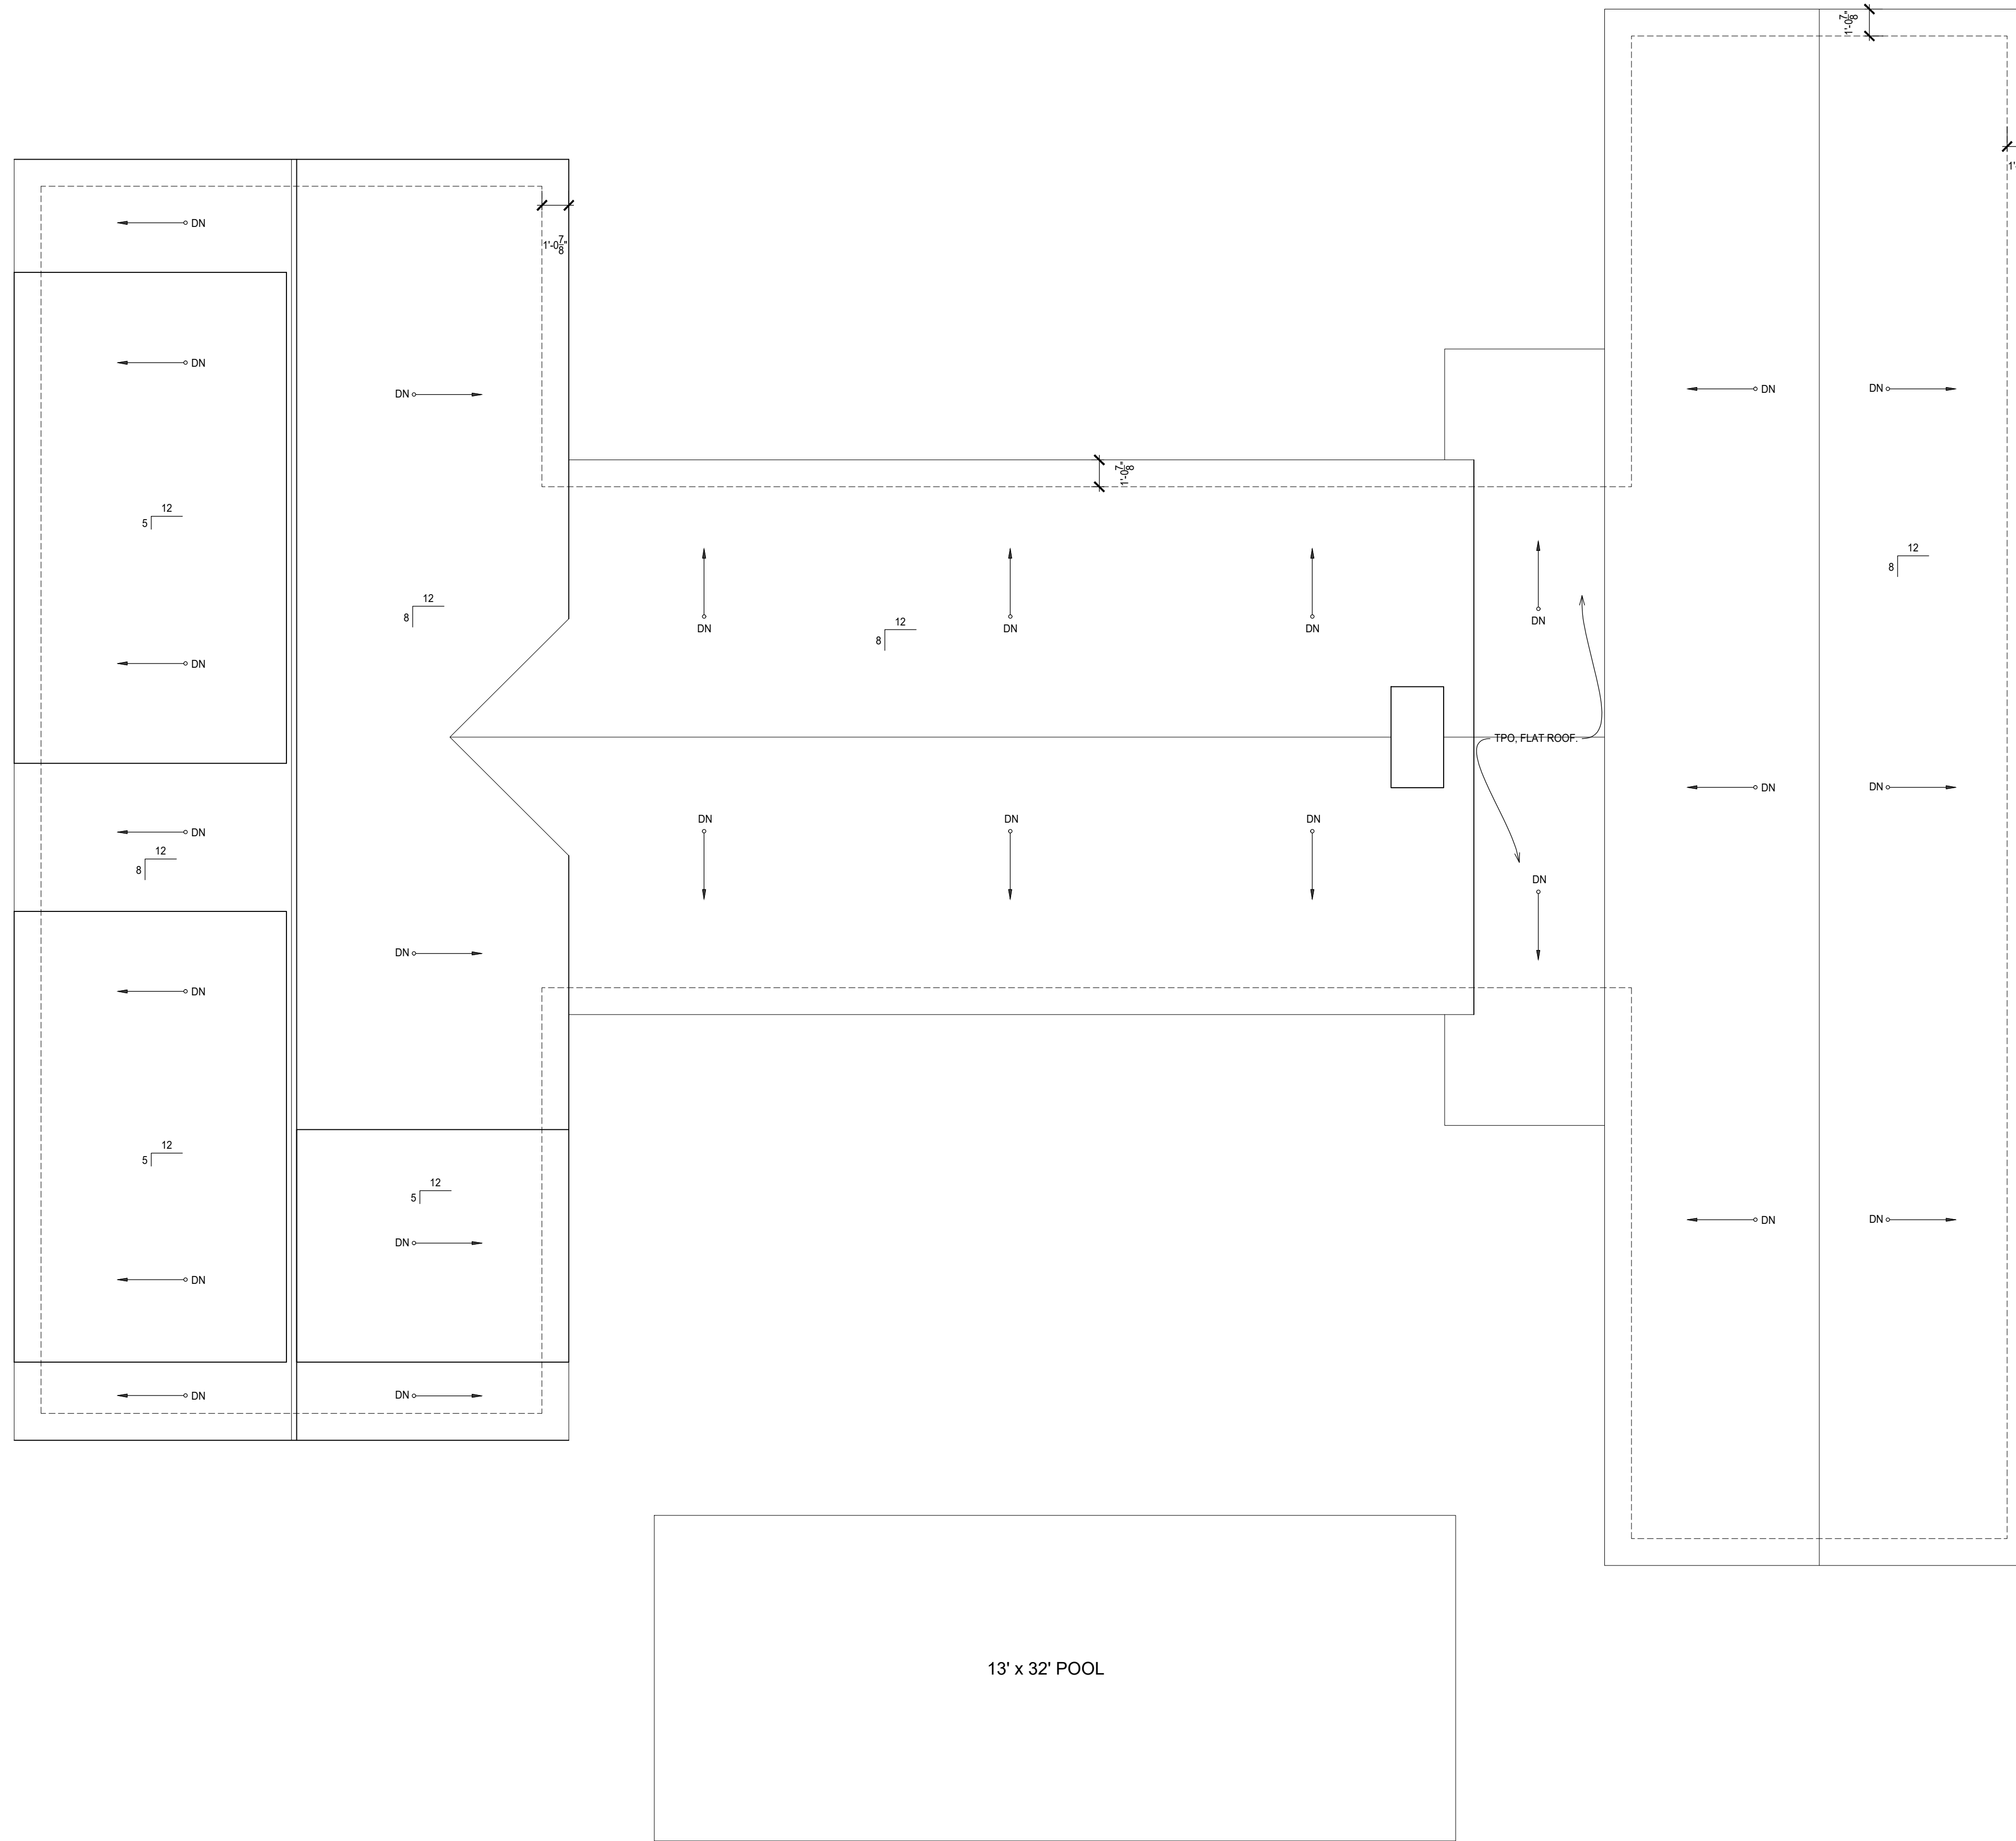

 NEST DETECTORS
 120 VOLT


 ASSESSOR'S PARCEL 29-15

DATE:	PHASE:	DRAWN BY:	NOTES:
11.19.2022	PERMIT SET		

AQUINO RESIDENCE
 107 VINEYARD MEADOW FARMS ROAD
 WEST TISBURY, MA


ROOF PLAN

A103

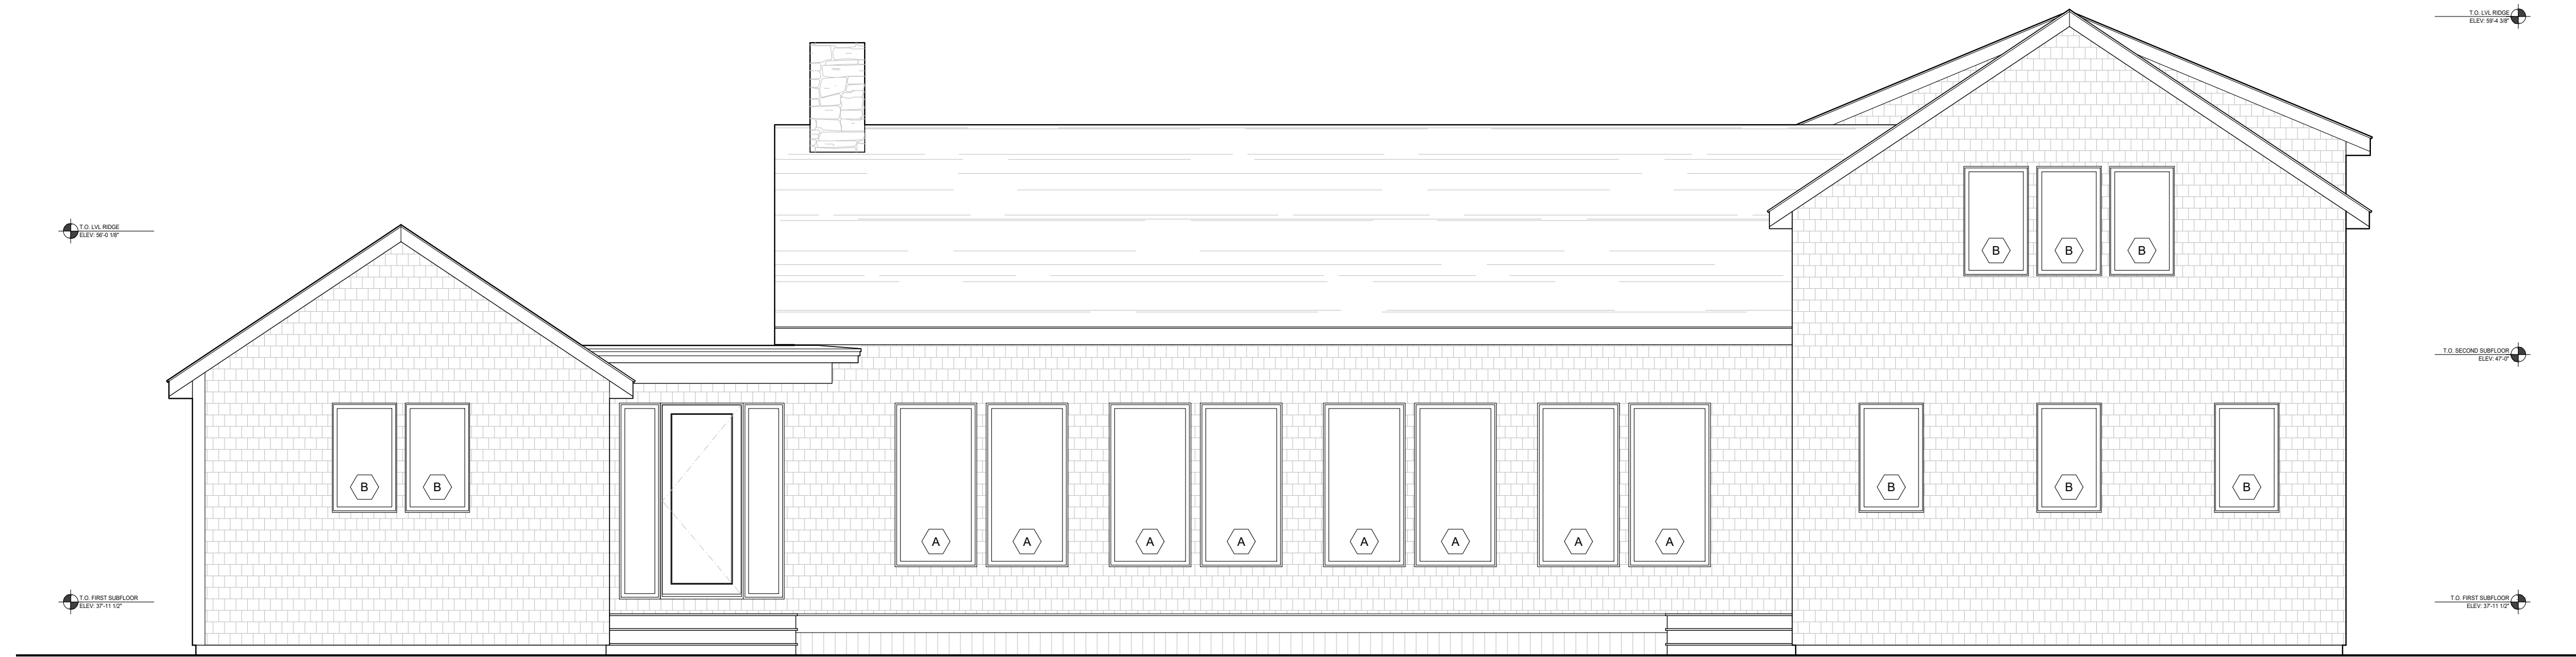

1 NORTH ELEVATION

SCALE: 1/4" = 1'-0"

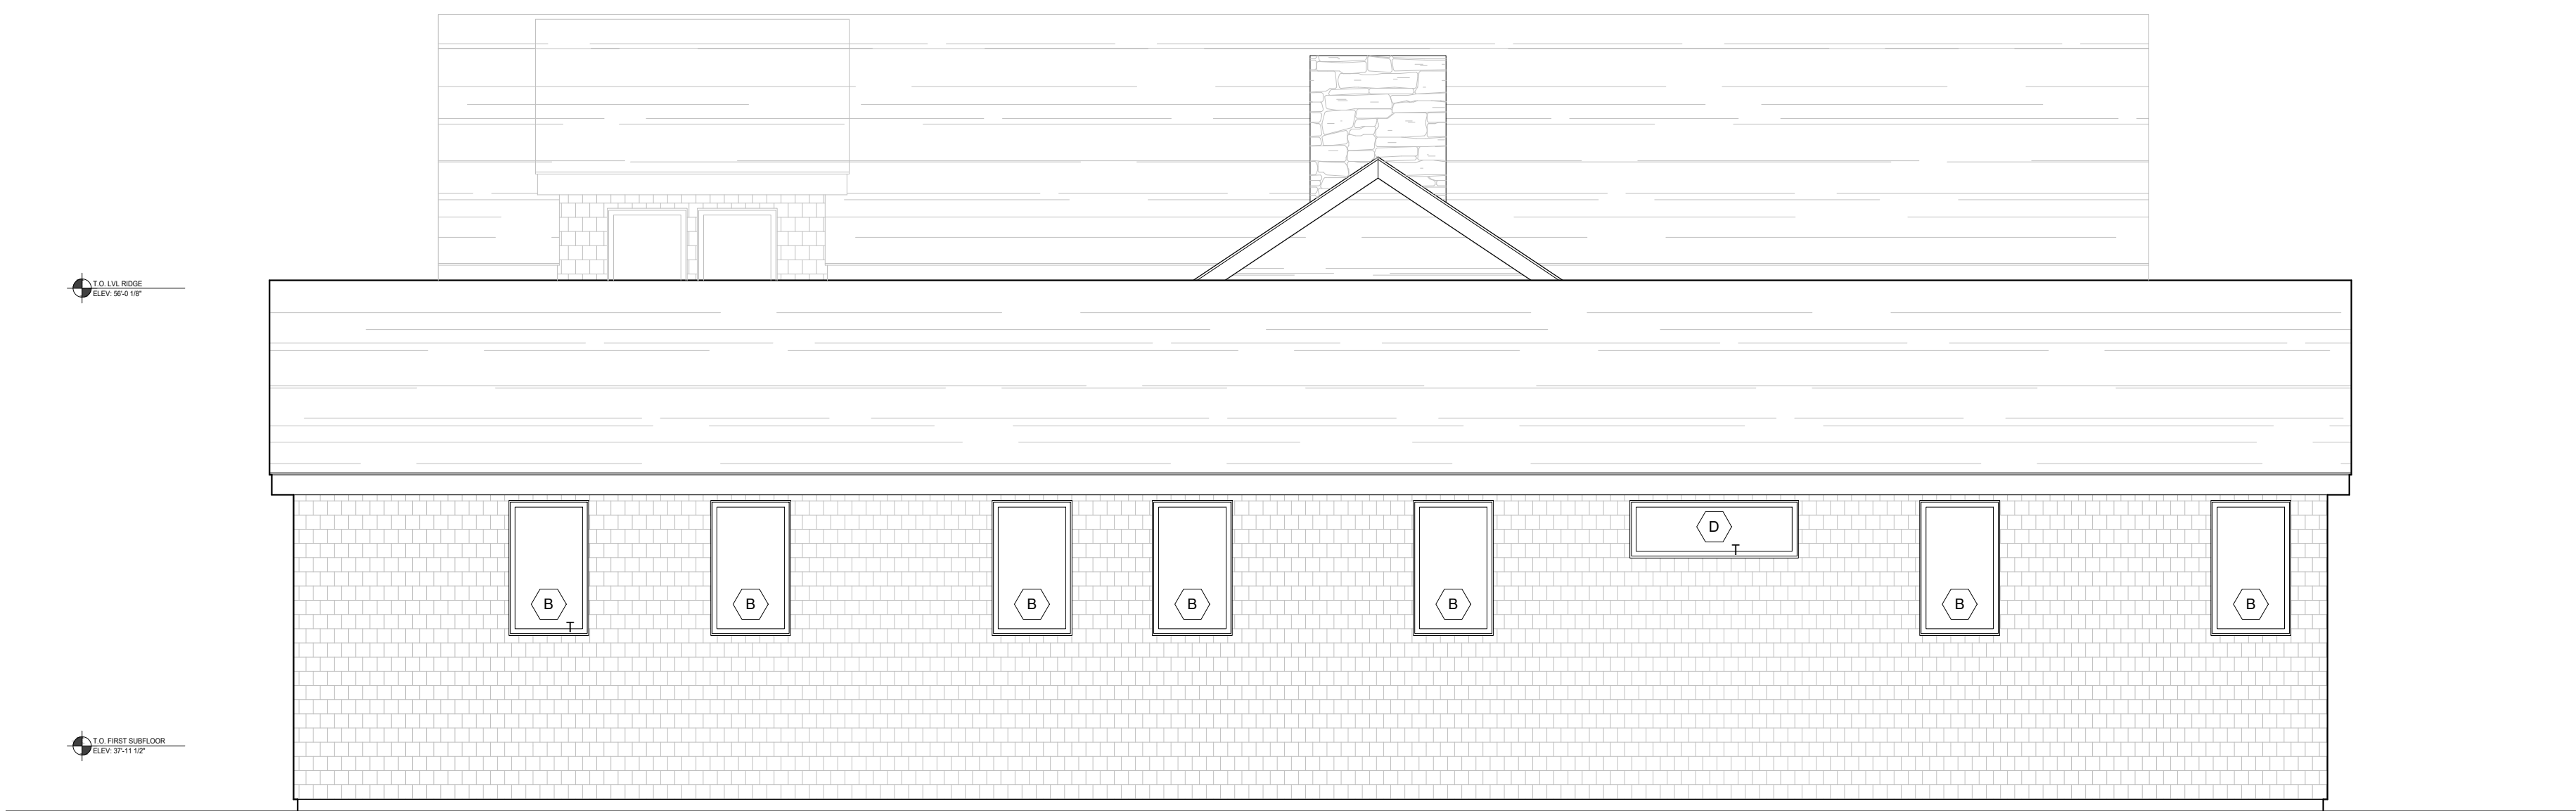

2 EAST ELEVATION

SCALE: 1/4" = 1'-0"

NOTES:

DRAWN BY:


PHASE:
PERMIT SET

DATE:
11.19.2022

AQUINO RESIDENCE
107 VINEYARD MEADOW FARMS ROAD
WEST TISBURY, MA


BUILDING ELEVATIONS

A200

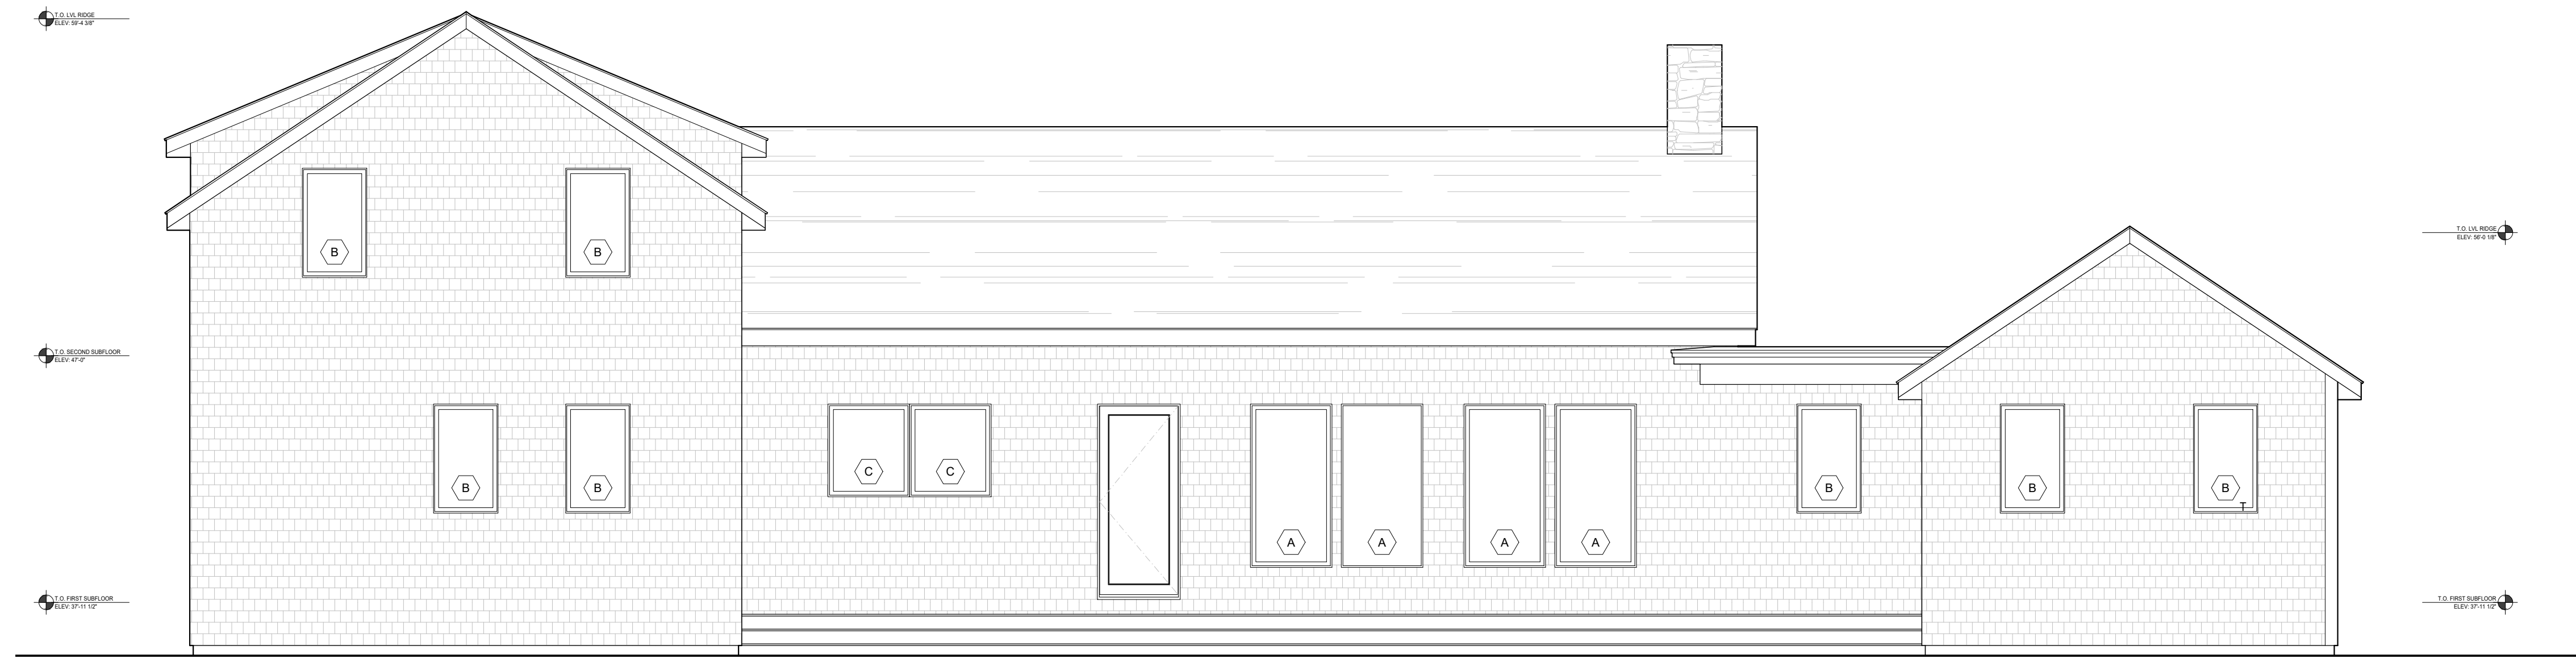

1 SOUTH ELEVATION

SCALE: 1/4" = 1'-0"

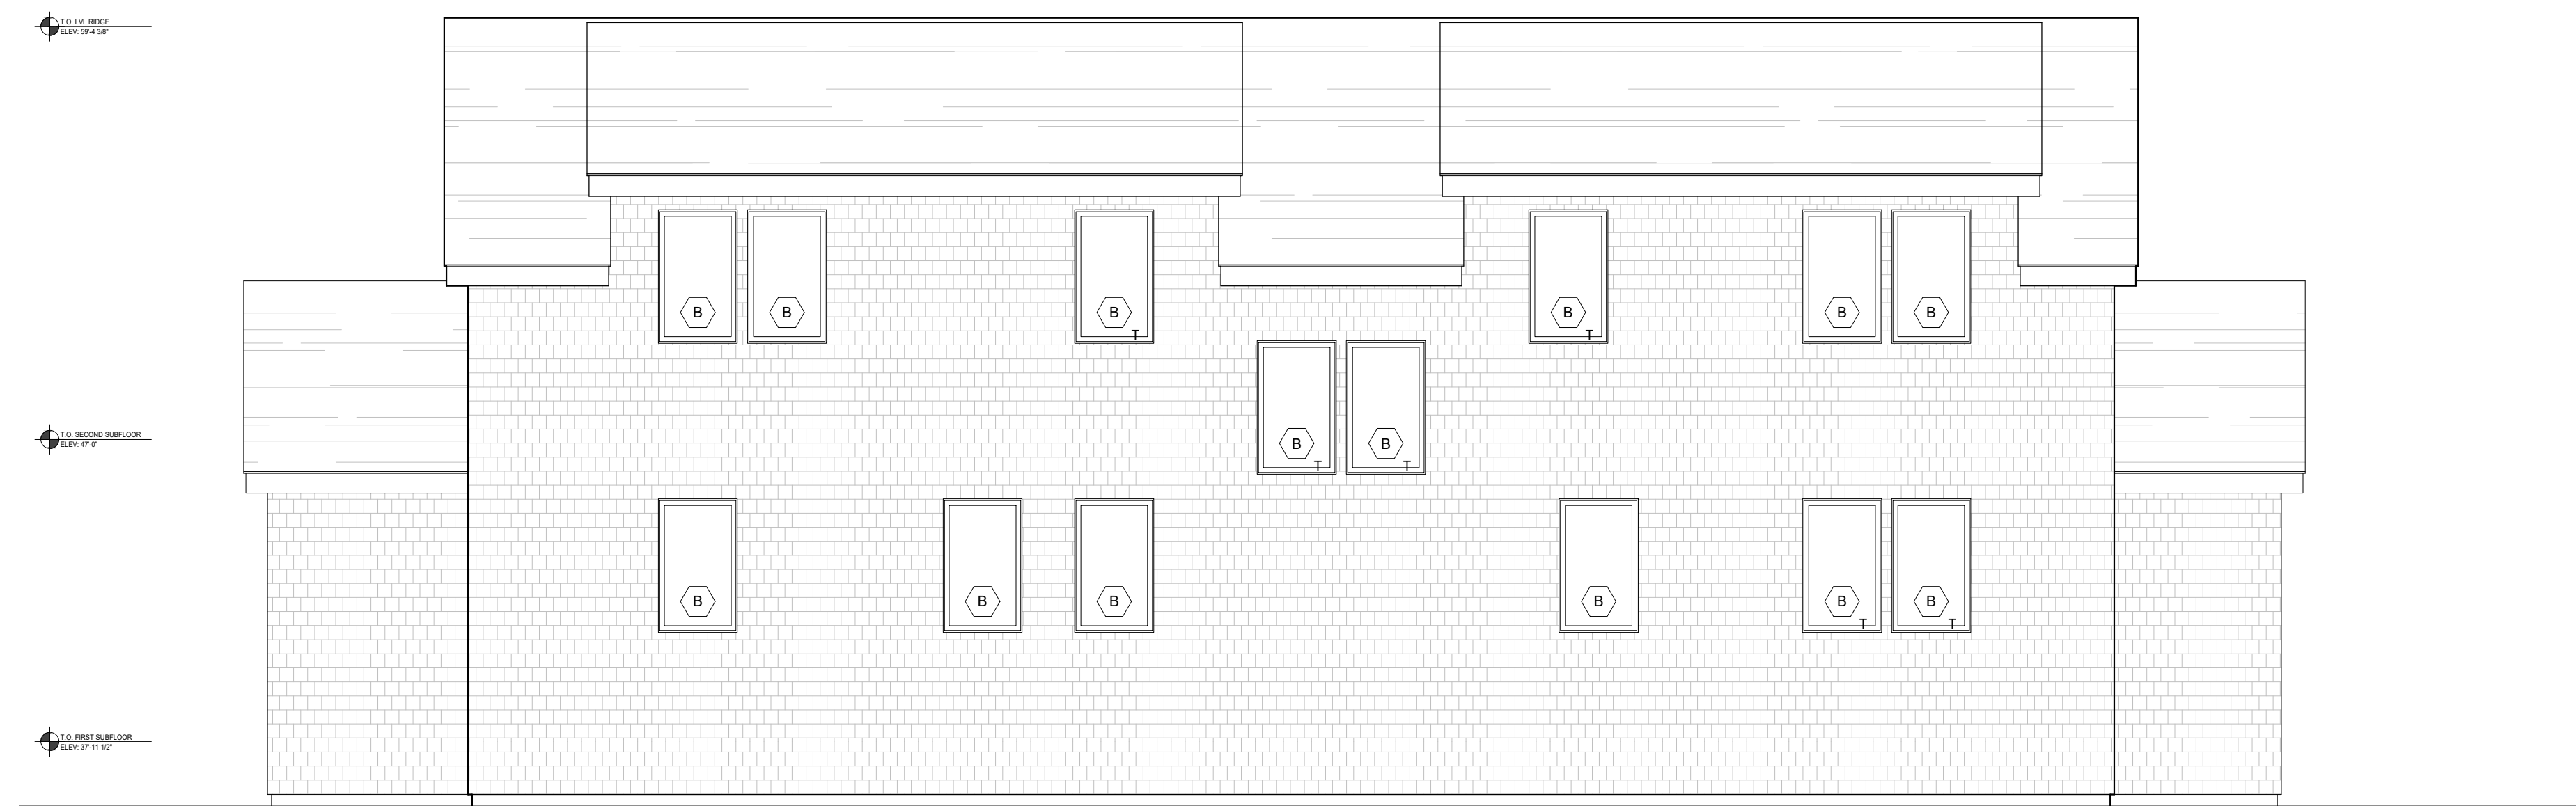

2 WEST ELEVATION

SCALE: 1/4" = 1'-0"

NOTES:

DRAWN BY:


PHASE:
PERMIT SET

DATE:
11.19.2022


AQUINO RESIDENCE
107 VINEYARD MEADOW FARMS ROAD
WEST TISBURY, MA

BUILDING ELEVATIONS


A201

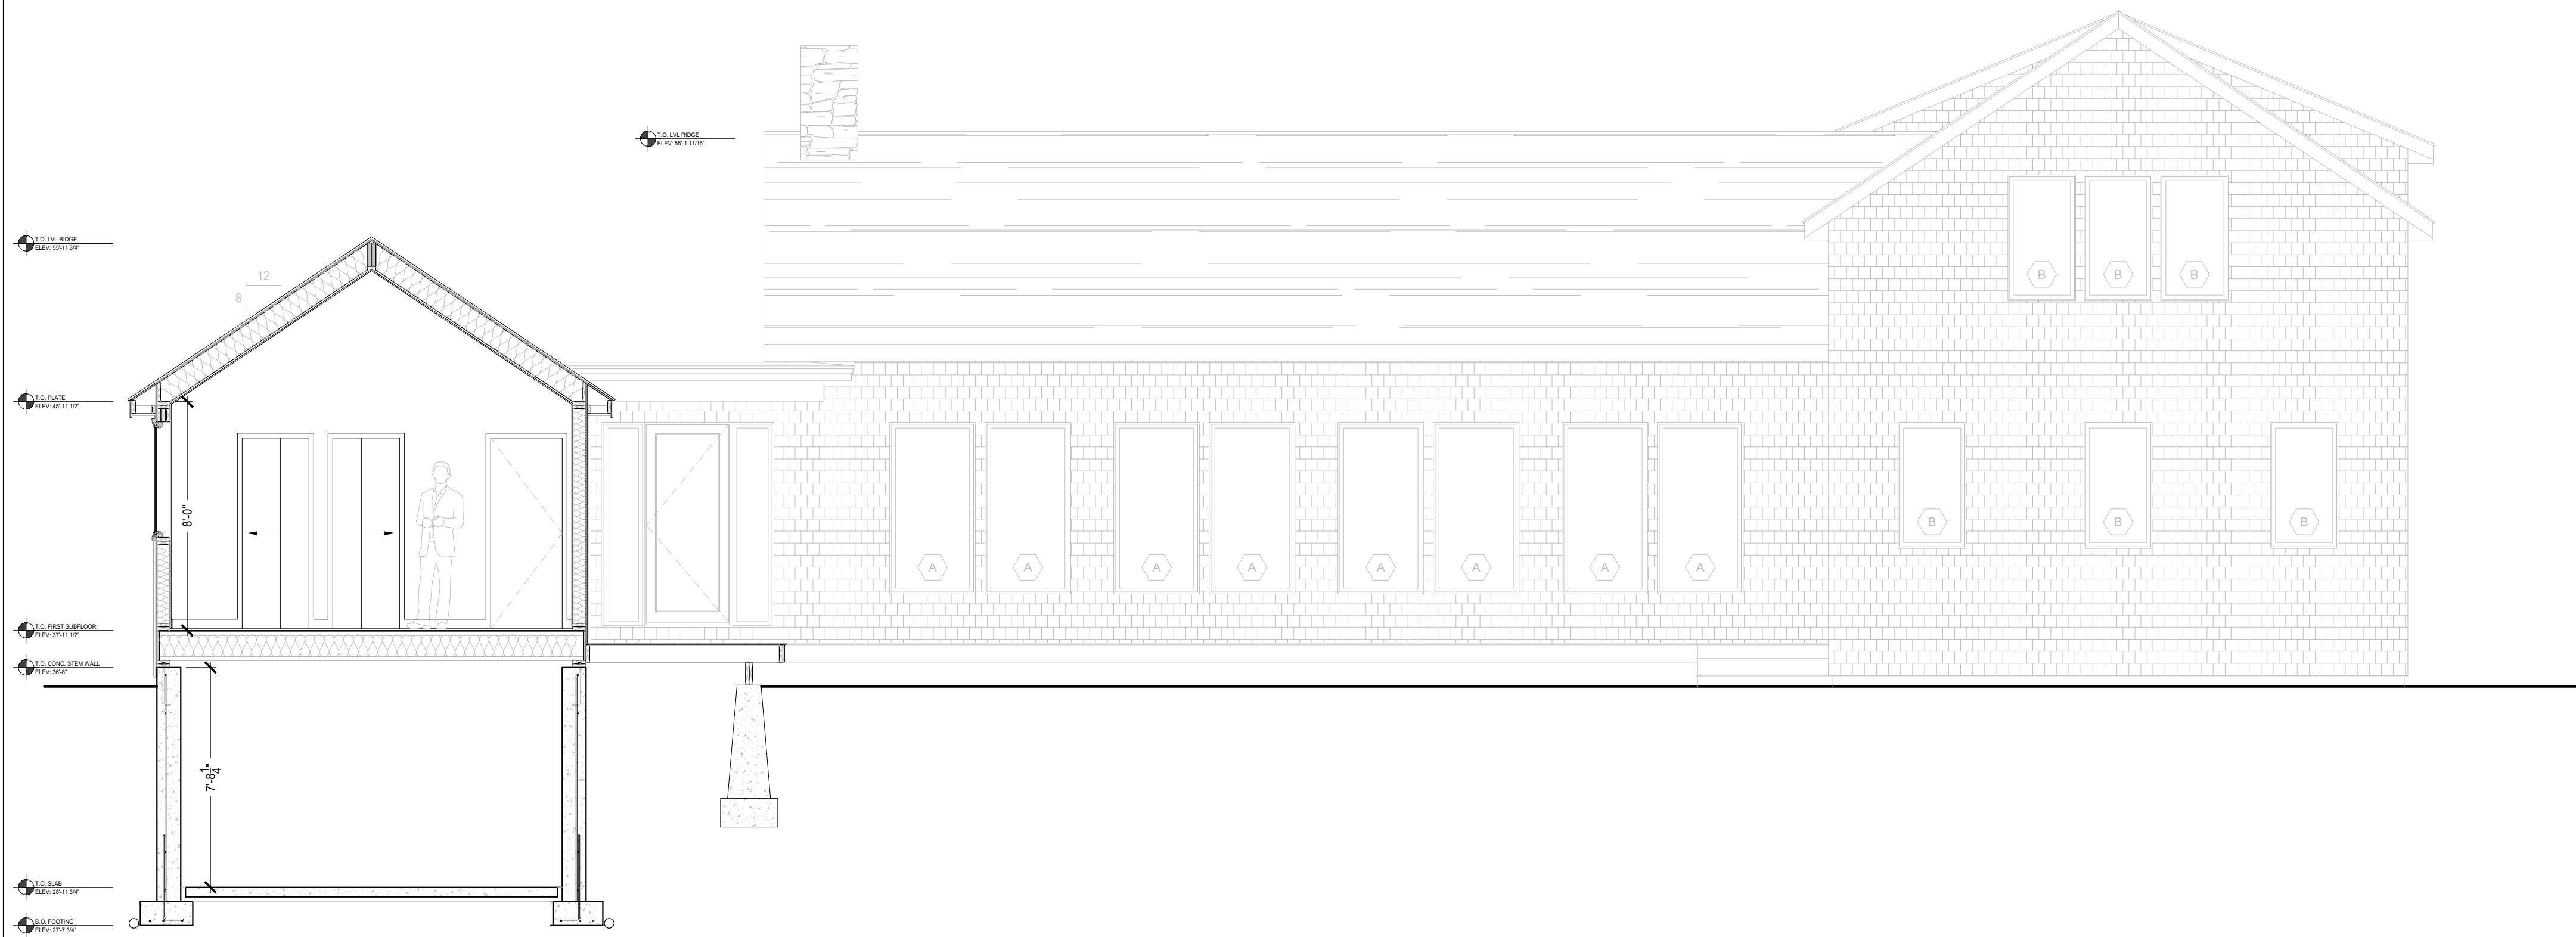

1 CROSS SECTION SCALE: 1/4" = 1'-0"

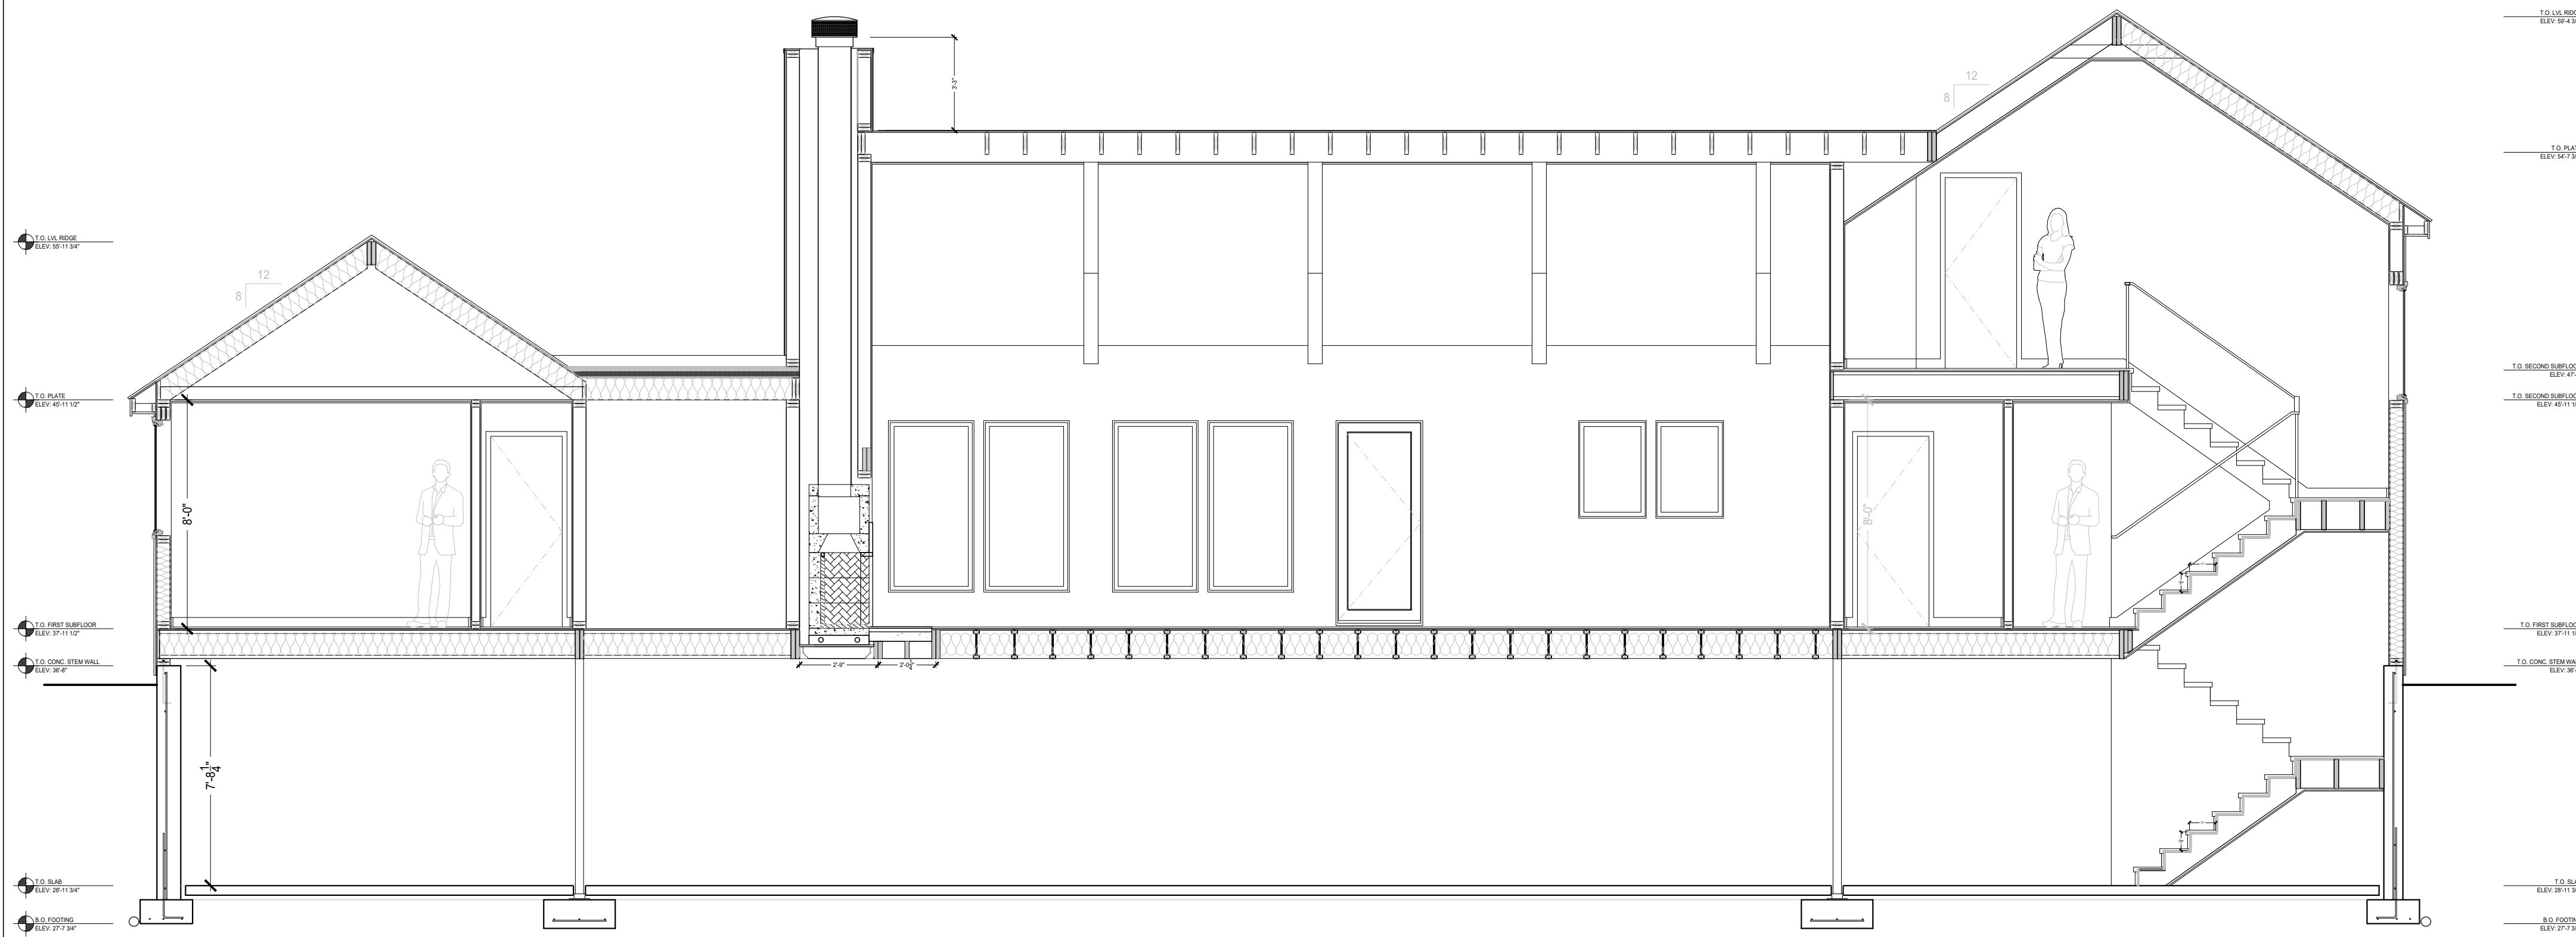

2 LONGITUDINAL SECTION SCALE: 1/4" = 1'-0"

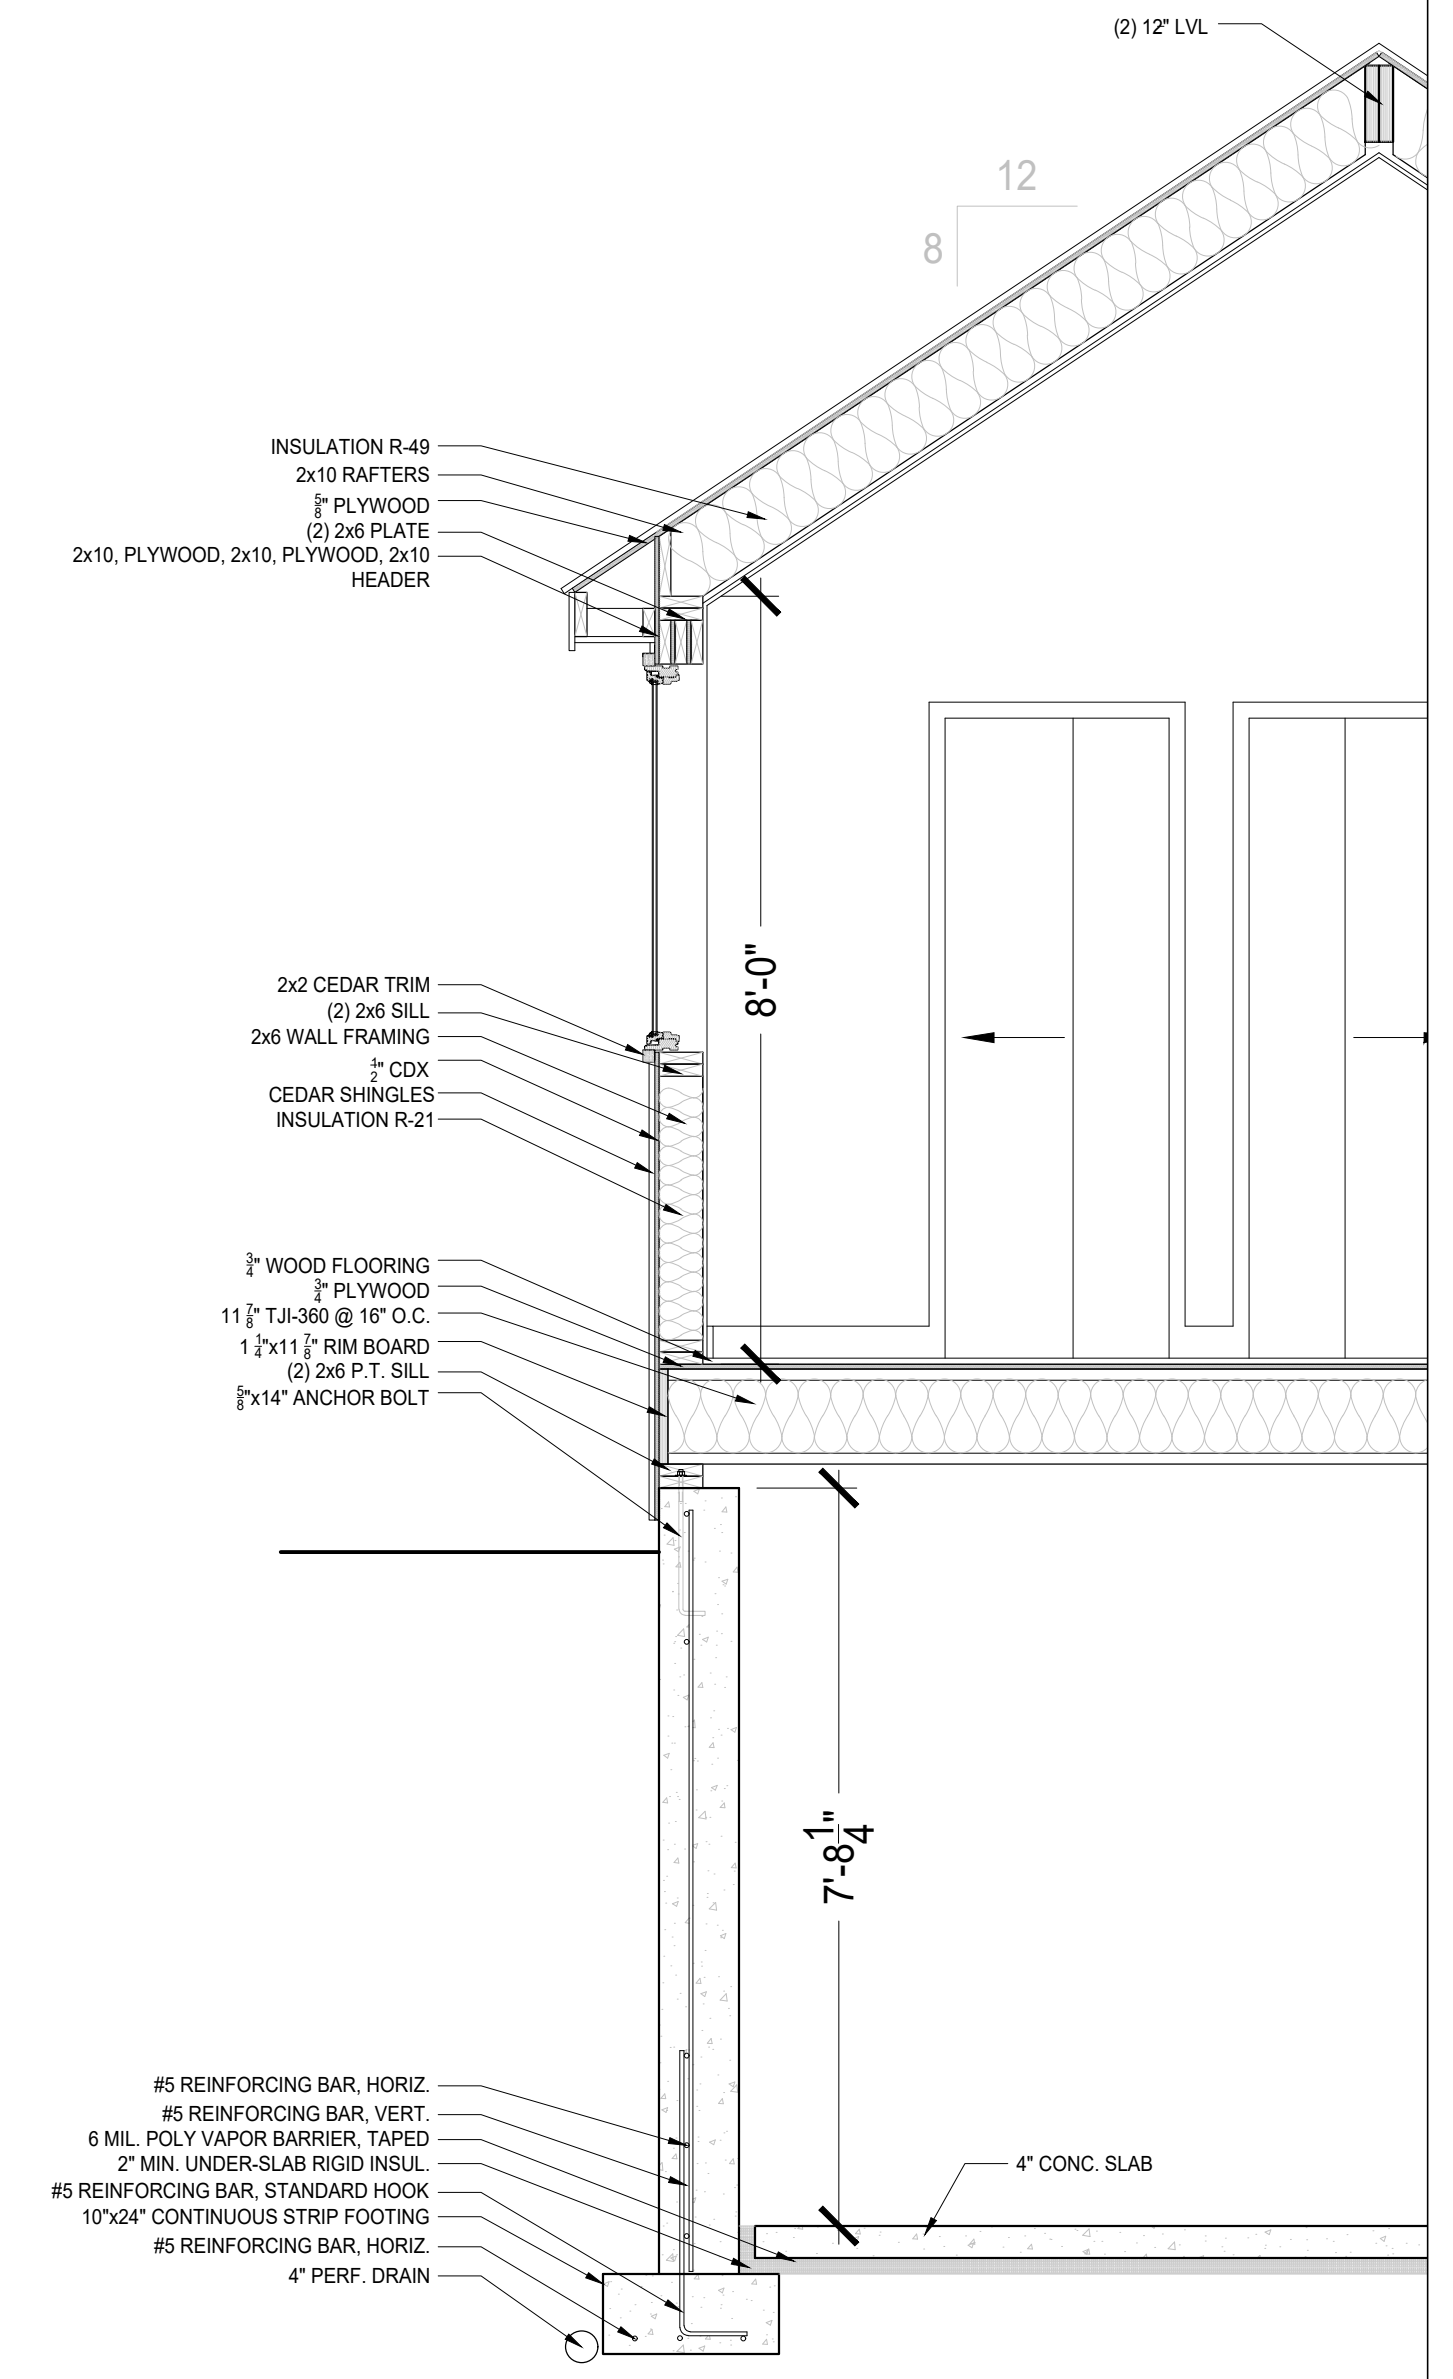

2 DETAIL WALL SECTION SCALE: 1/2" = 1'-0"

NOTES:

DRAWN BY:

PHASE: PERMIT SET


DATE: 11.19.2022

AQUINO RESIDENCE


107 VINEYARD MEADOW FARMS ROAD WEST TISBURY, MA

BUILDING SECTIONS


A300

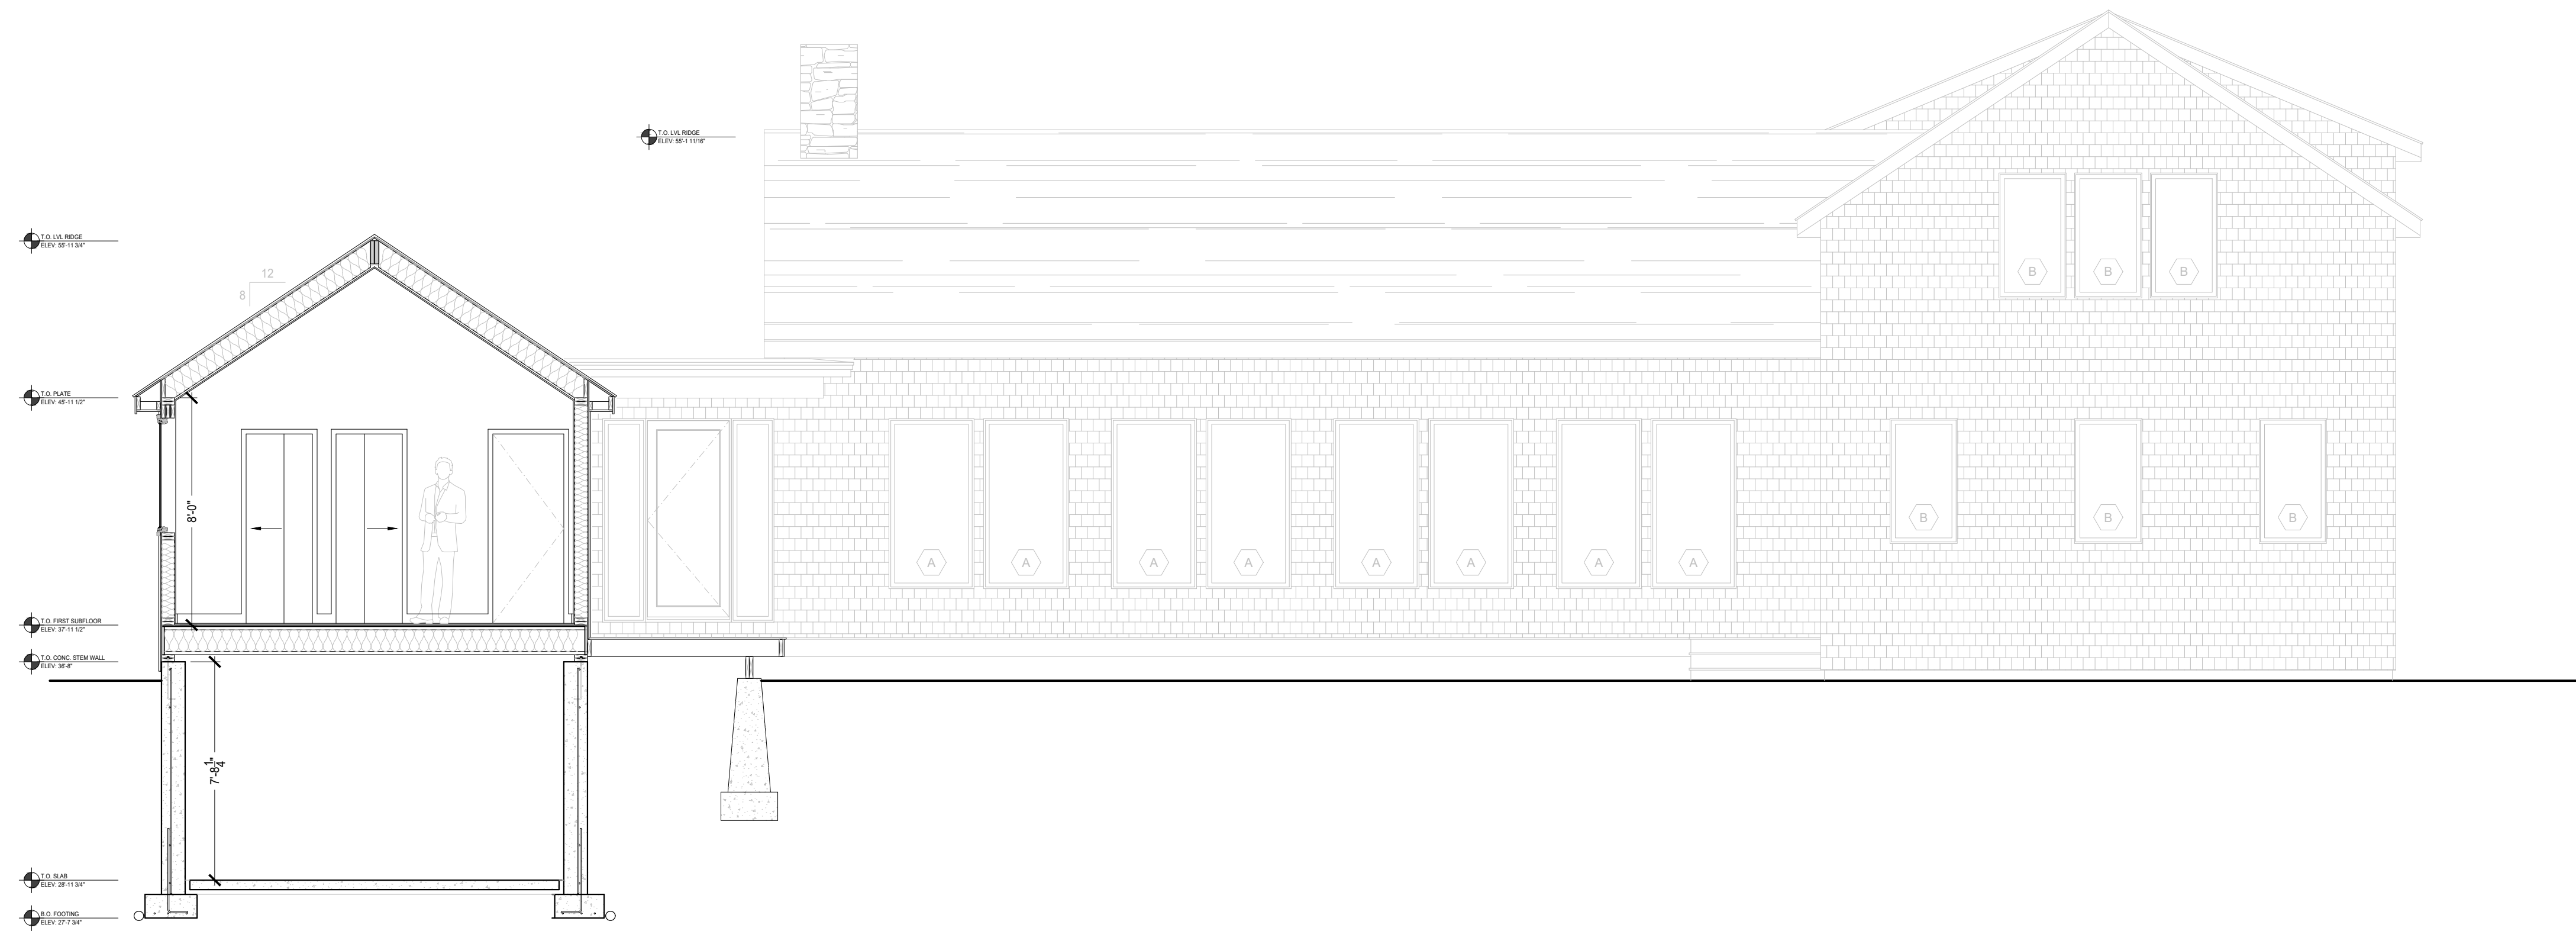

1 CROSS SECTION SCALE: 1/4" = 1'-0"

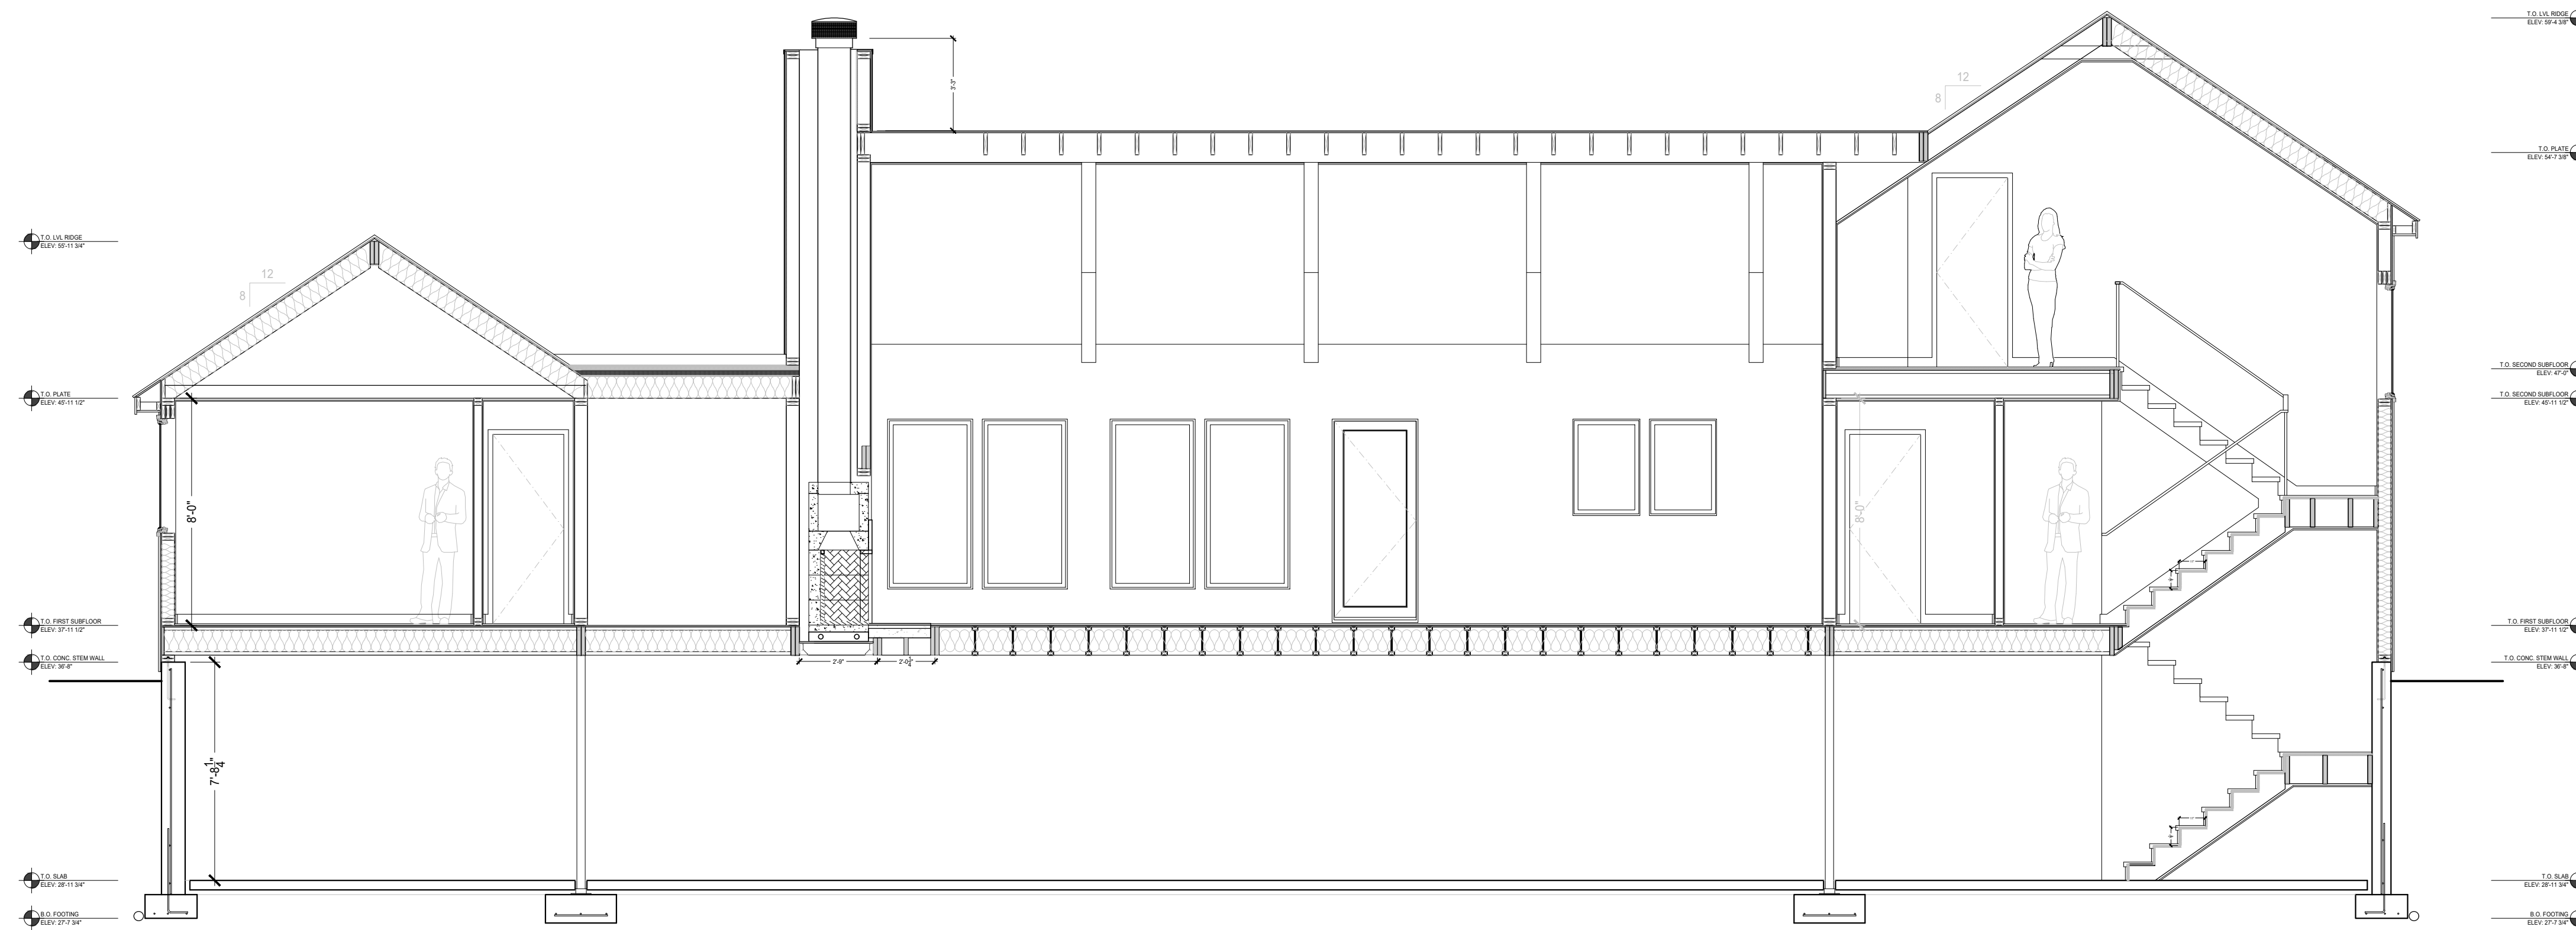


2 LONGITUDINAL SECTION SCALE: 1/4" = 1'-0"

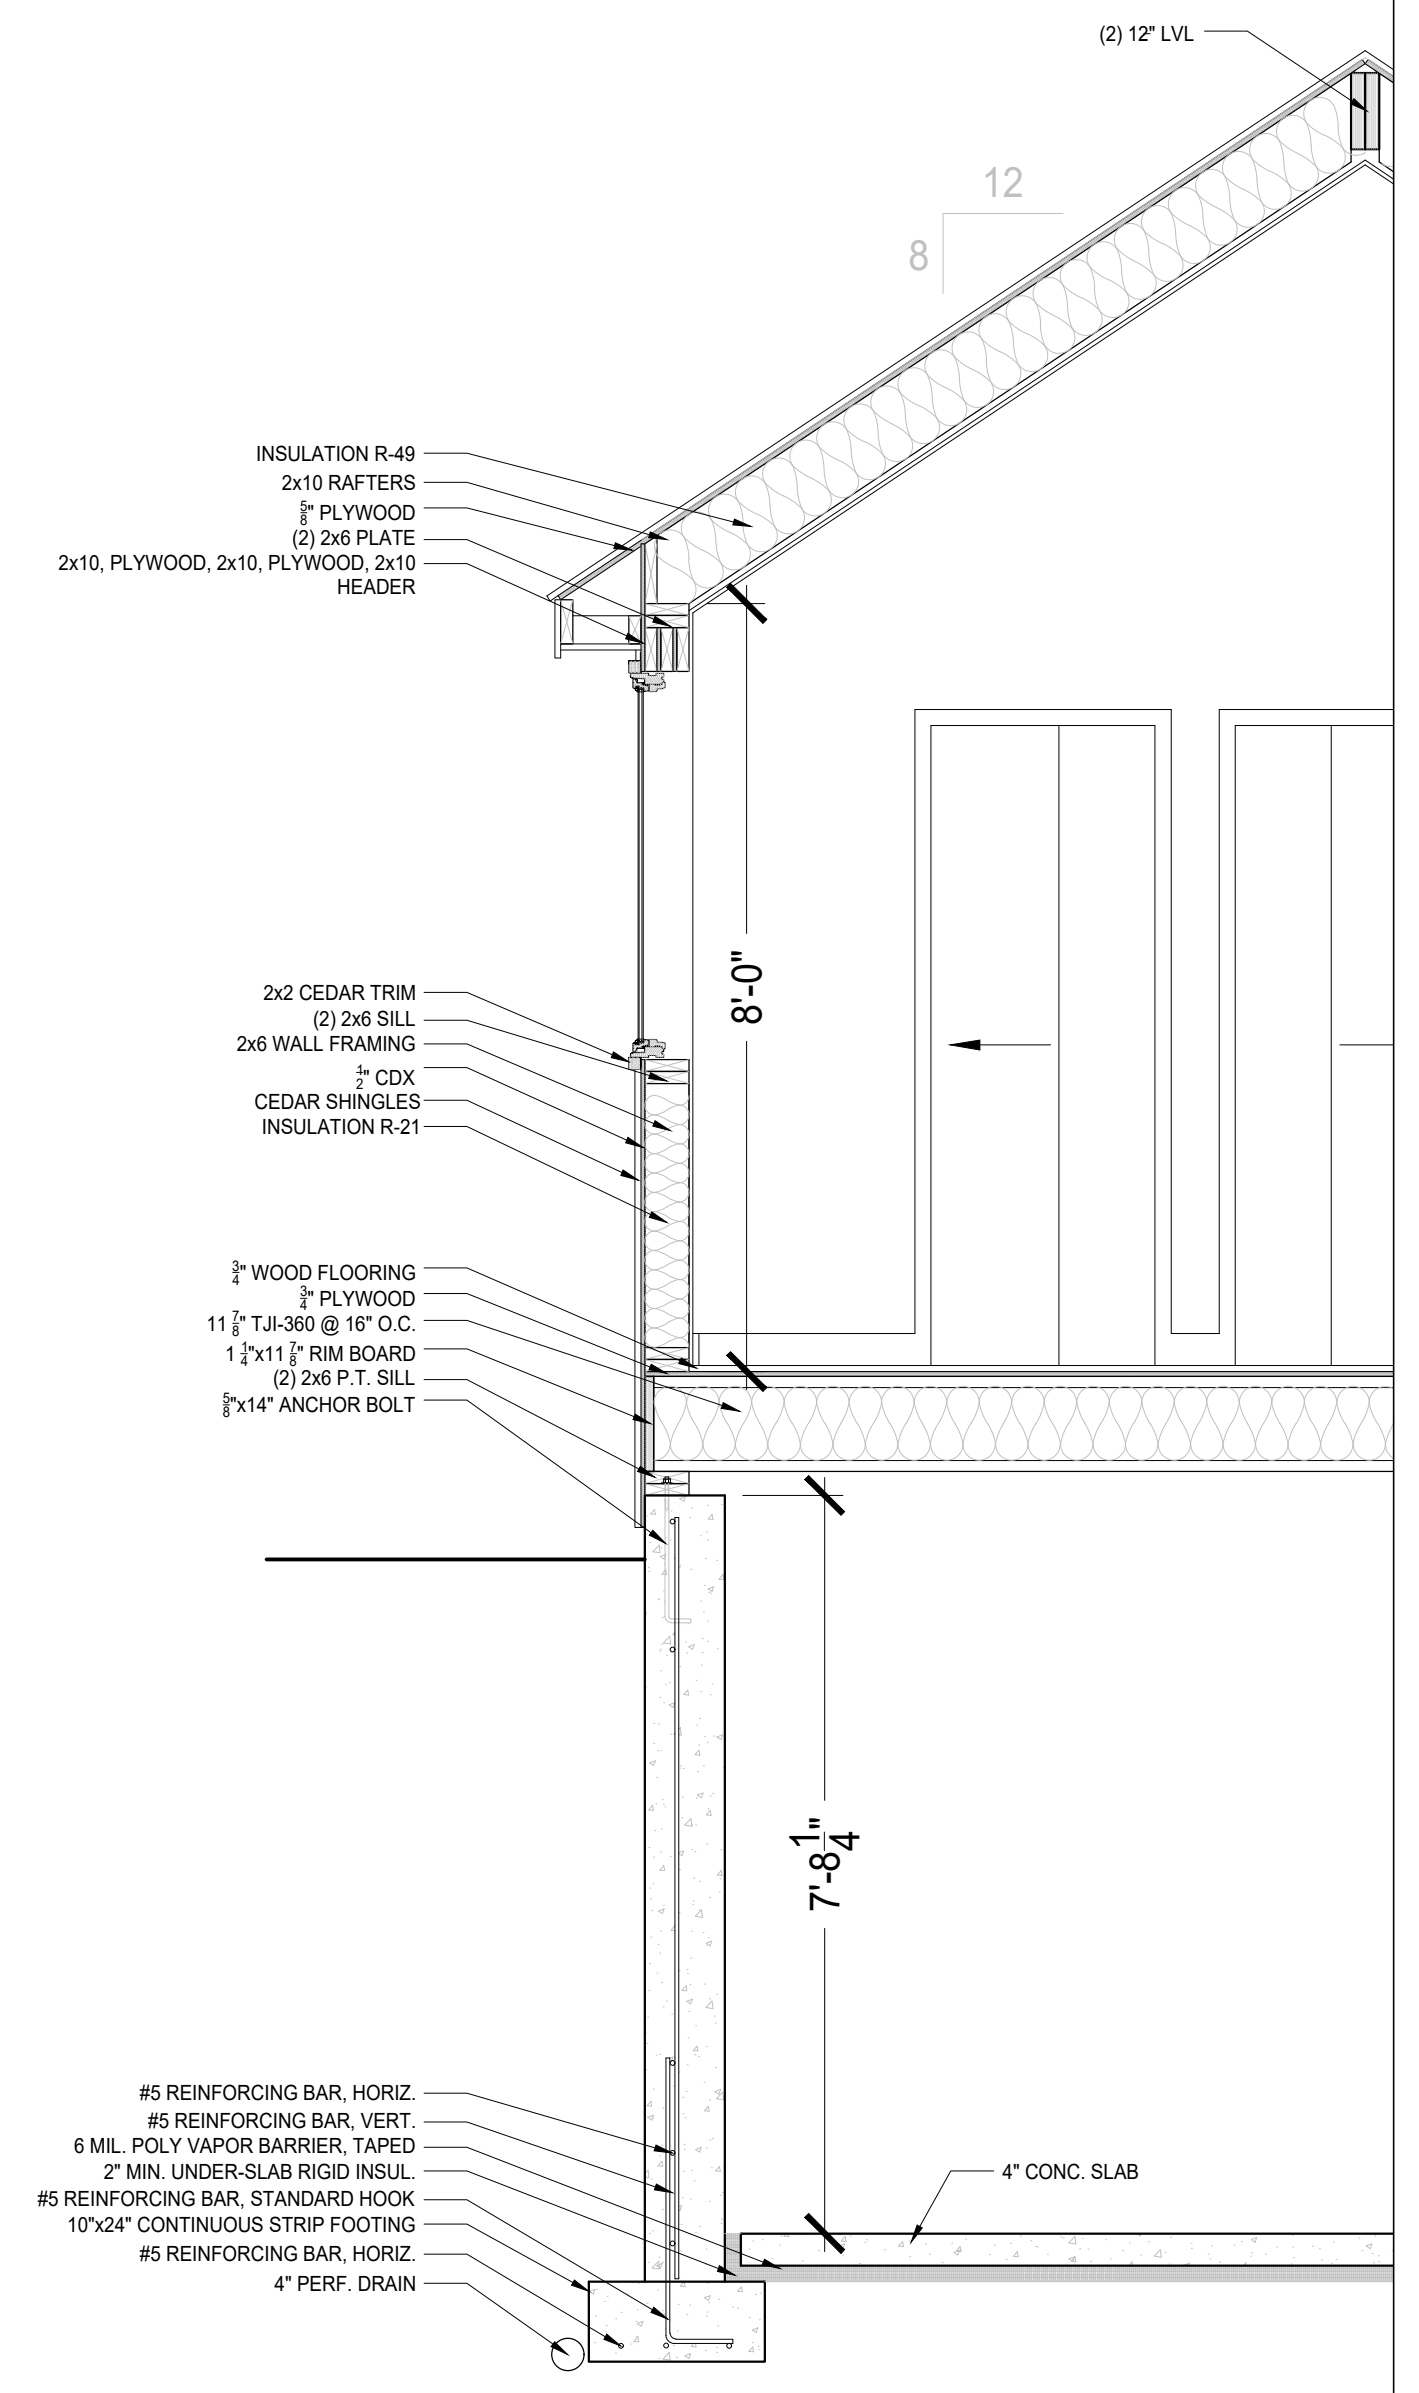


2 DETAIL WALL SECTION SCALE: 1/2" = 1'-0"

DATE:	11.19.2022
PHASE:	PERMIT SET
DRAWN BY:	
NOTES:	
AQUINO RESIDENCE 107 VINEYARD MEADOW FARMS ROAD WEST TISBURY, MA	
BUILDING SECTIONS STRUCTURAL	
A300.1	

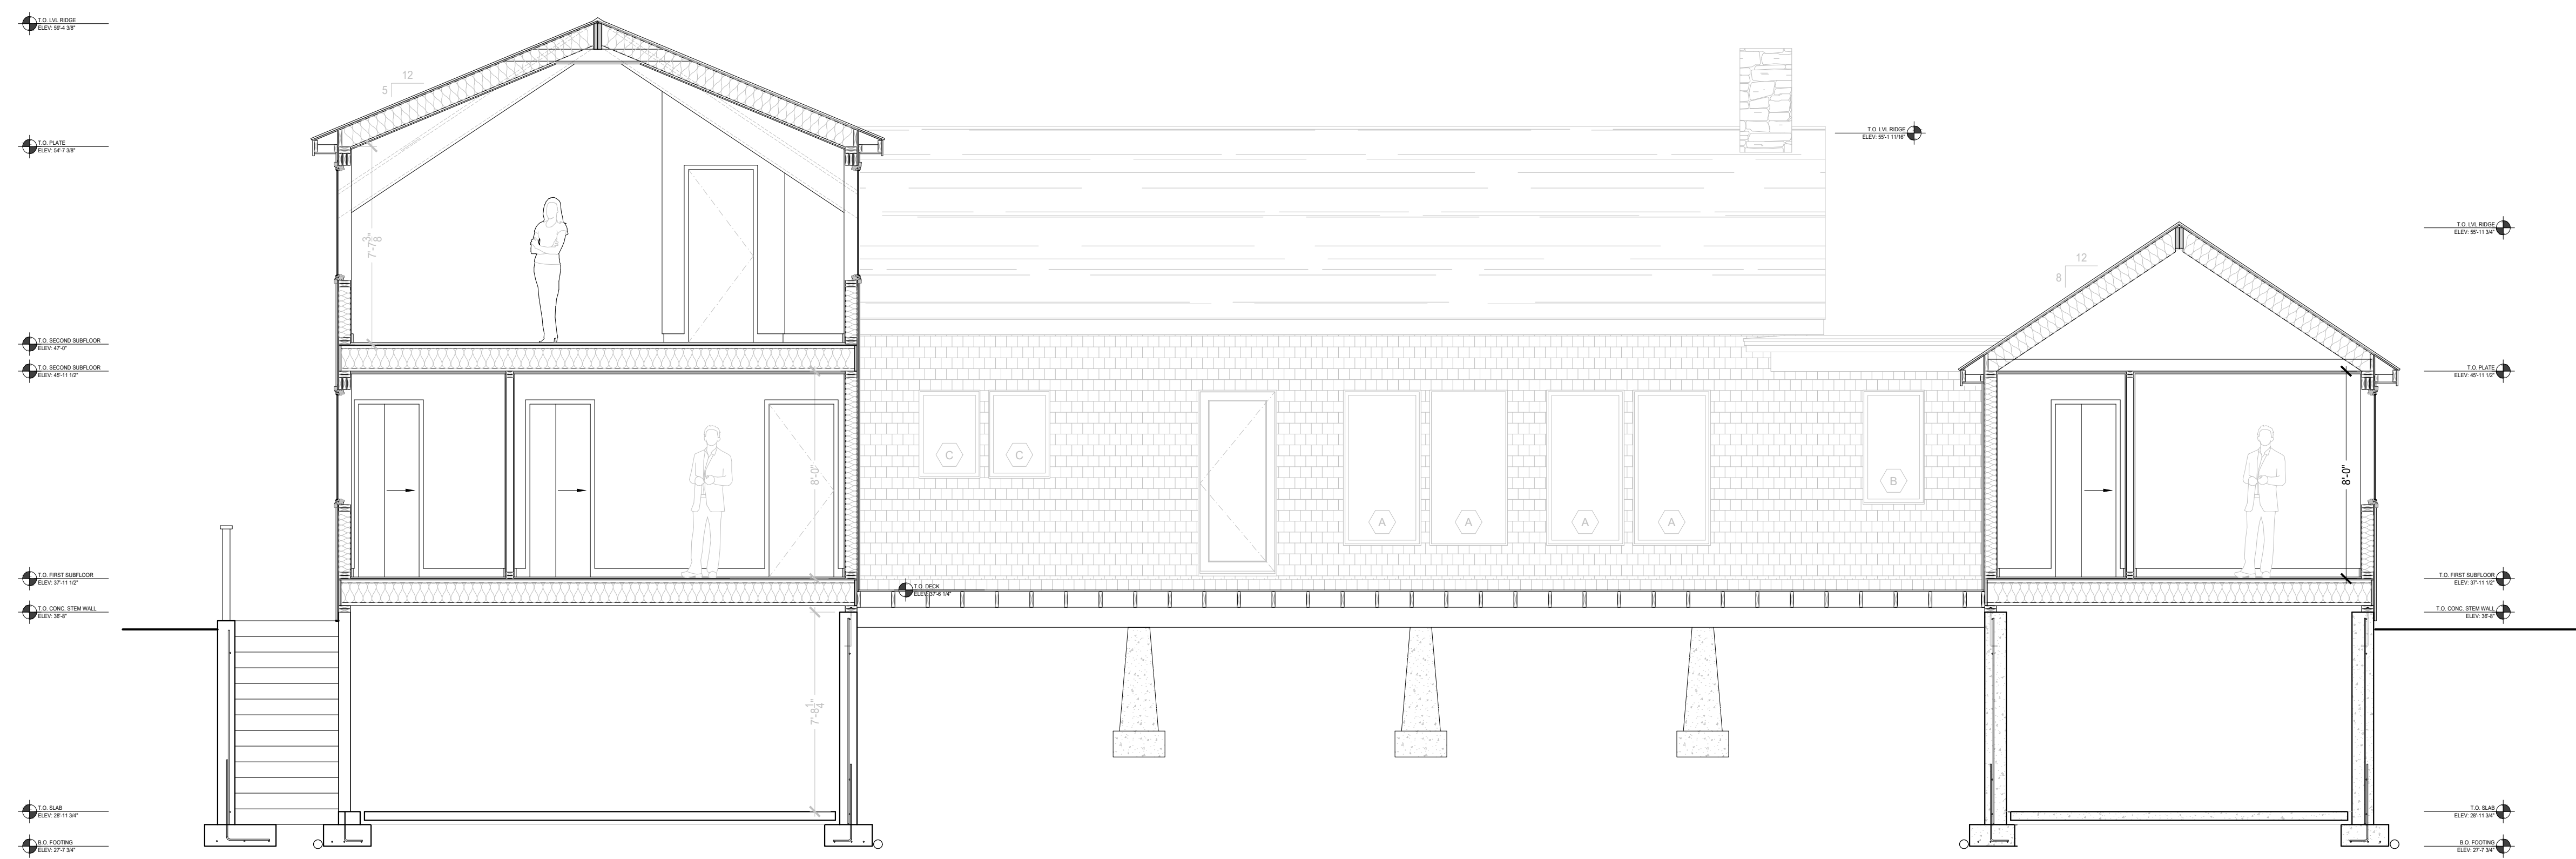


3 CROSS SECTION

SCALE: 1/4" = 1'-0"

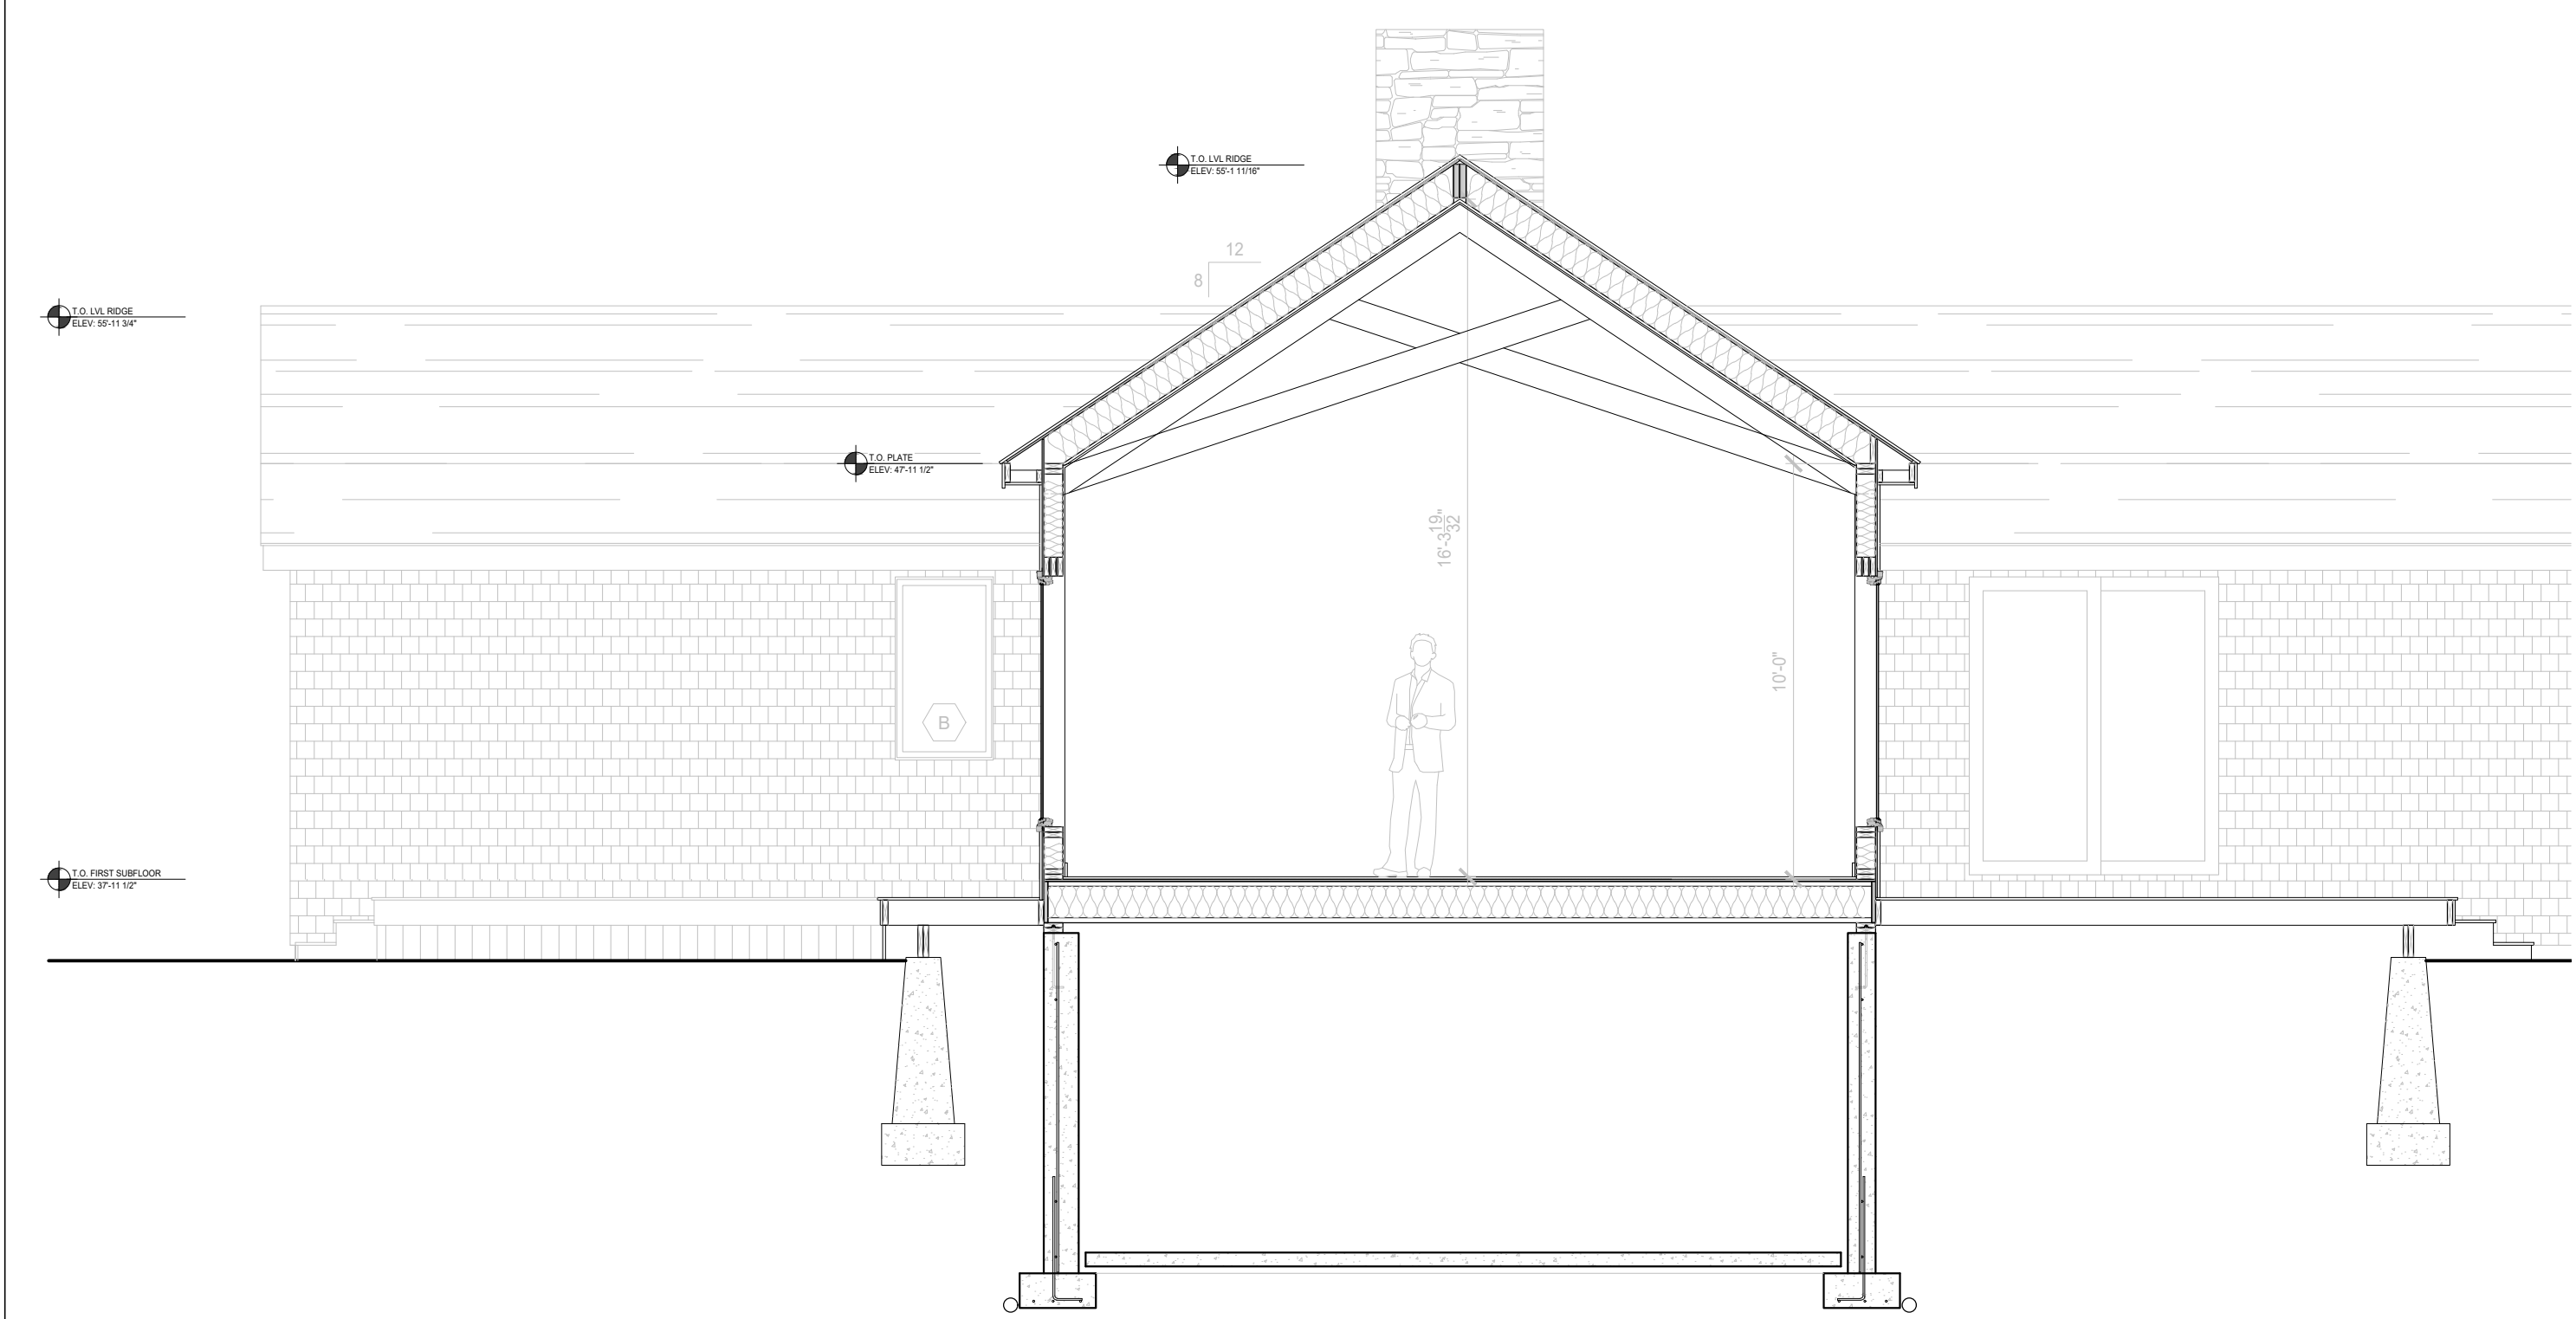

a.a CROSS SECTION

SCALE: 1/4" = 1'-0"

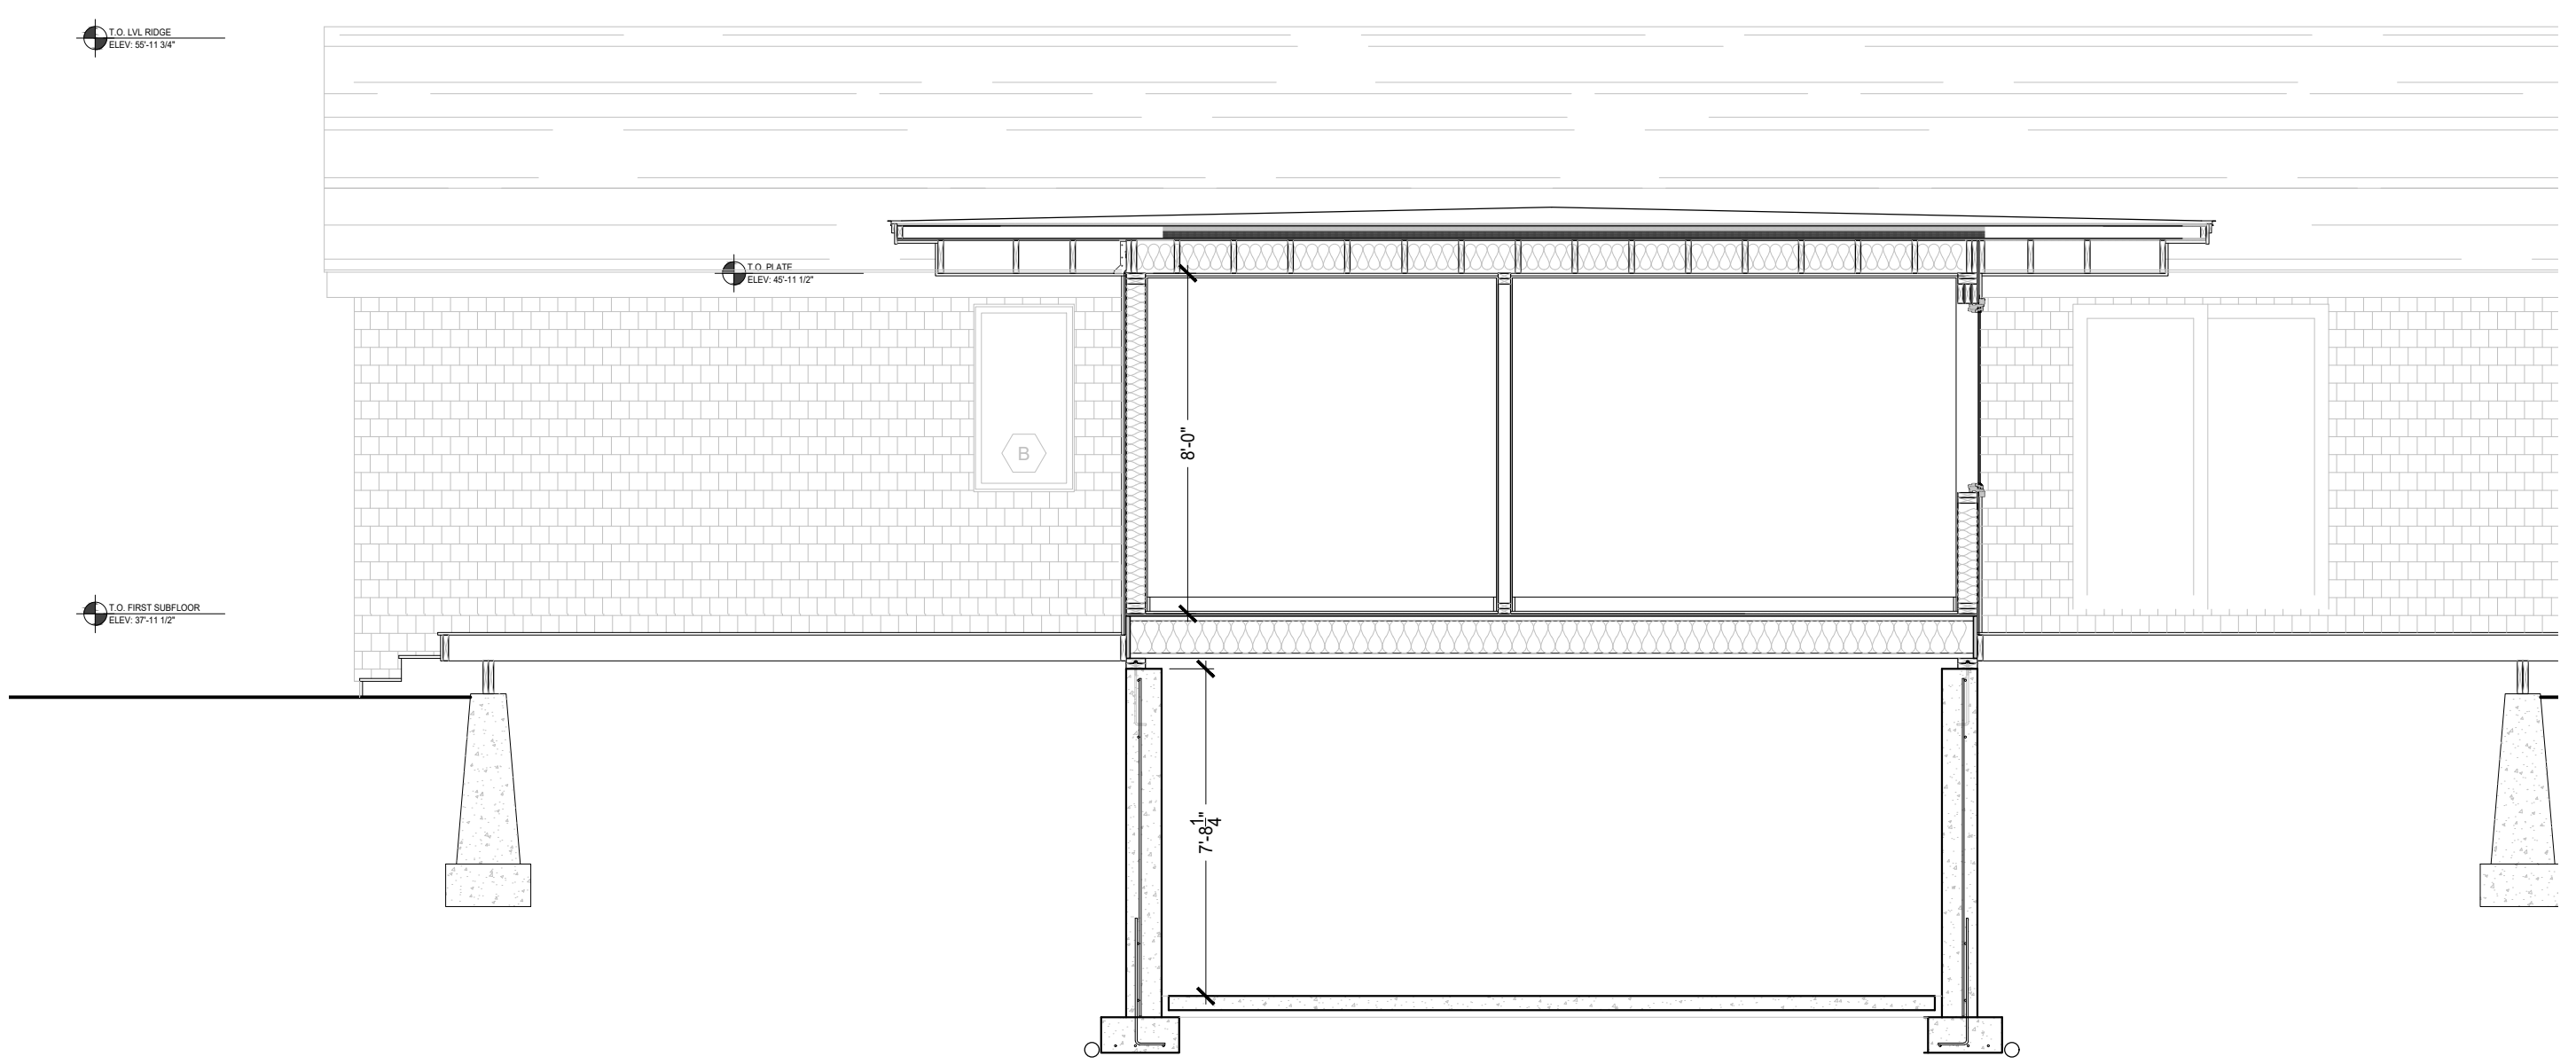

b.b CROSS SECTION

SCALE: 1/4" = 1'-0"

DATE: 11.19.2022		PHASE: PERMIT SET	
DRAWN BY:		NOTES:	
AQUINO RESIDENCE		107 VINEYARD MEADOW FARMS ROAD WEST TISBURY, MA	
BUILDING SECTIONS		A301	