


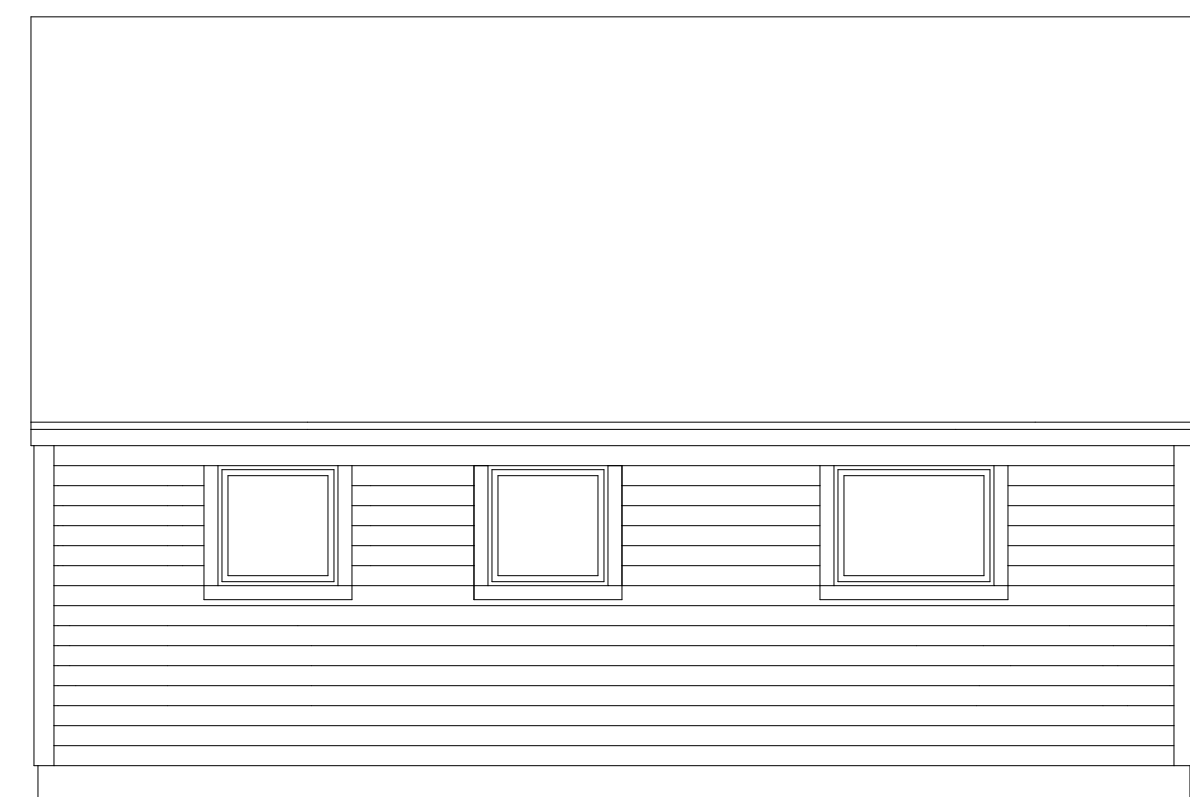


WEST ELEVATION
scale: 1/4" = 1' -0"




NORTH ELEVATION
scale: 1/4" = 1' -0"



EAST ELEVATION
scale: 1/4" = 1' -0"

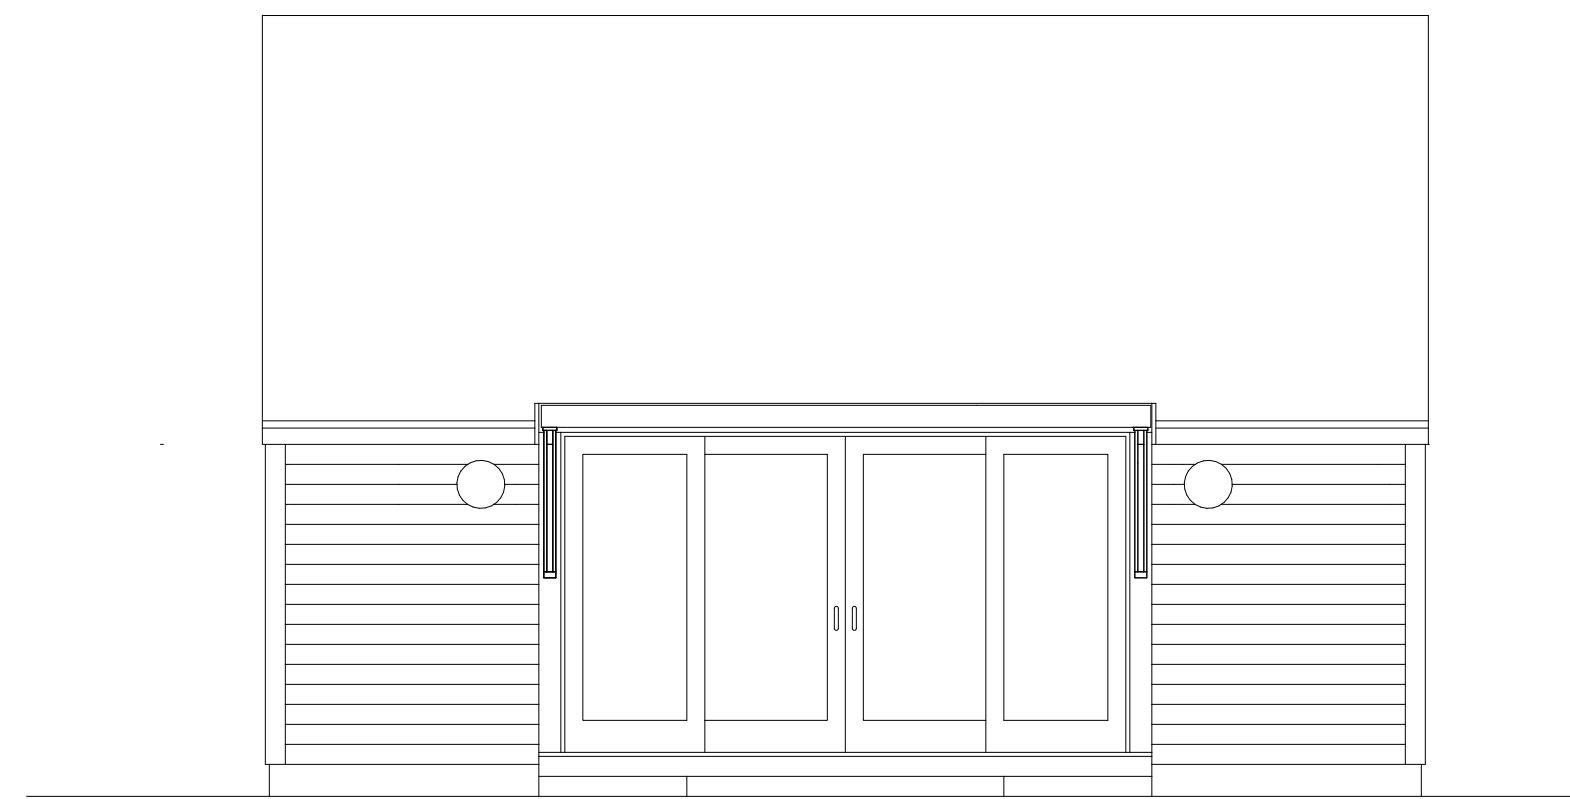

SOUTH ELEVATION
scale: 1/4" = 1' -0"

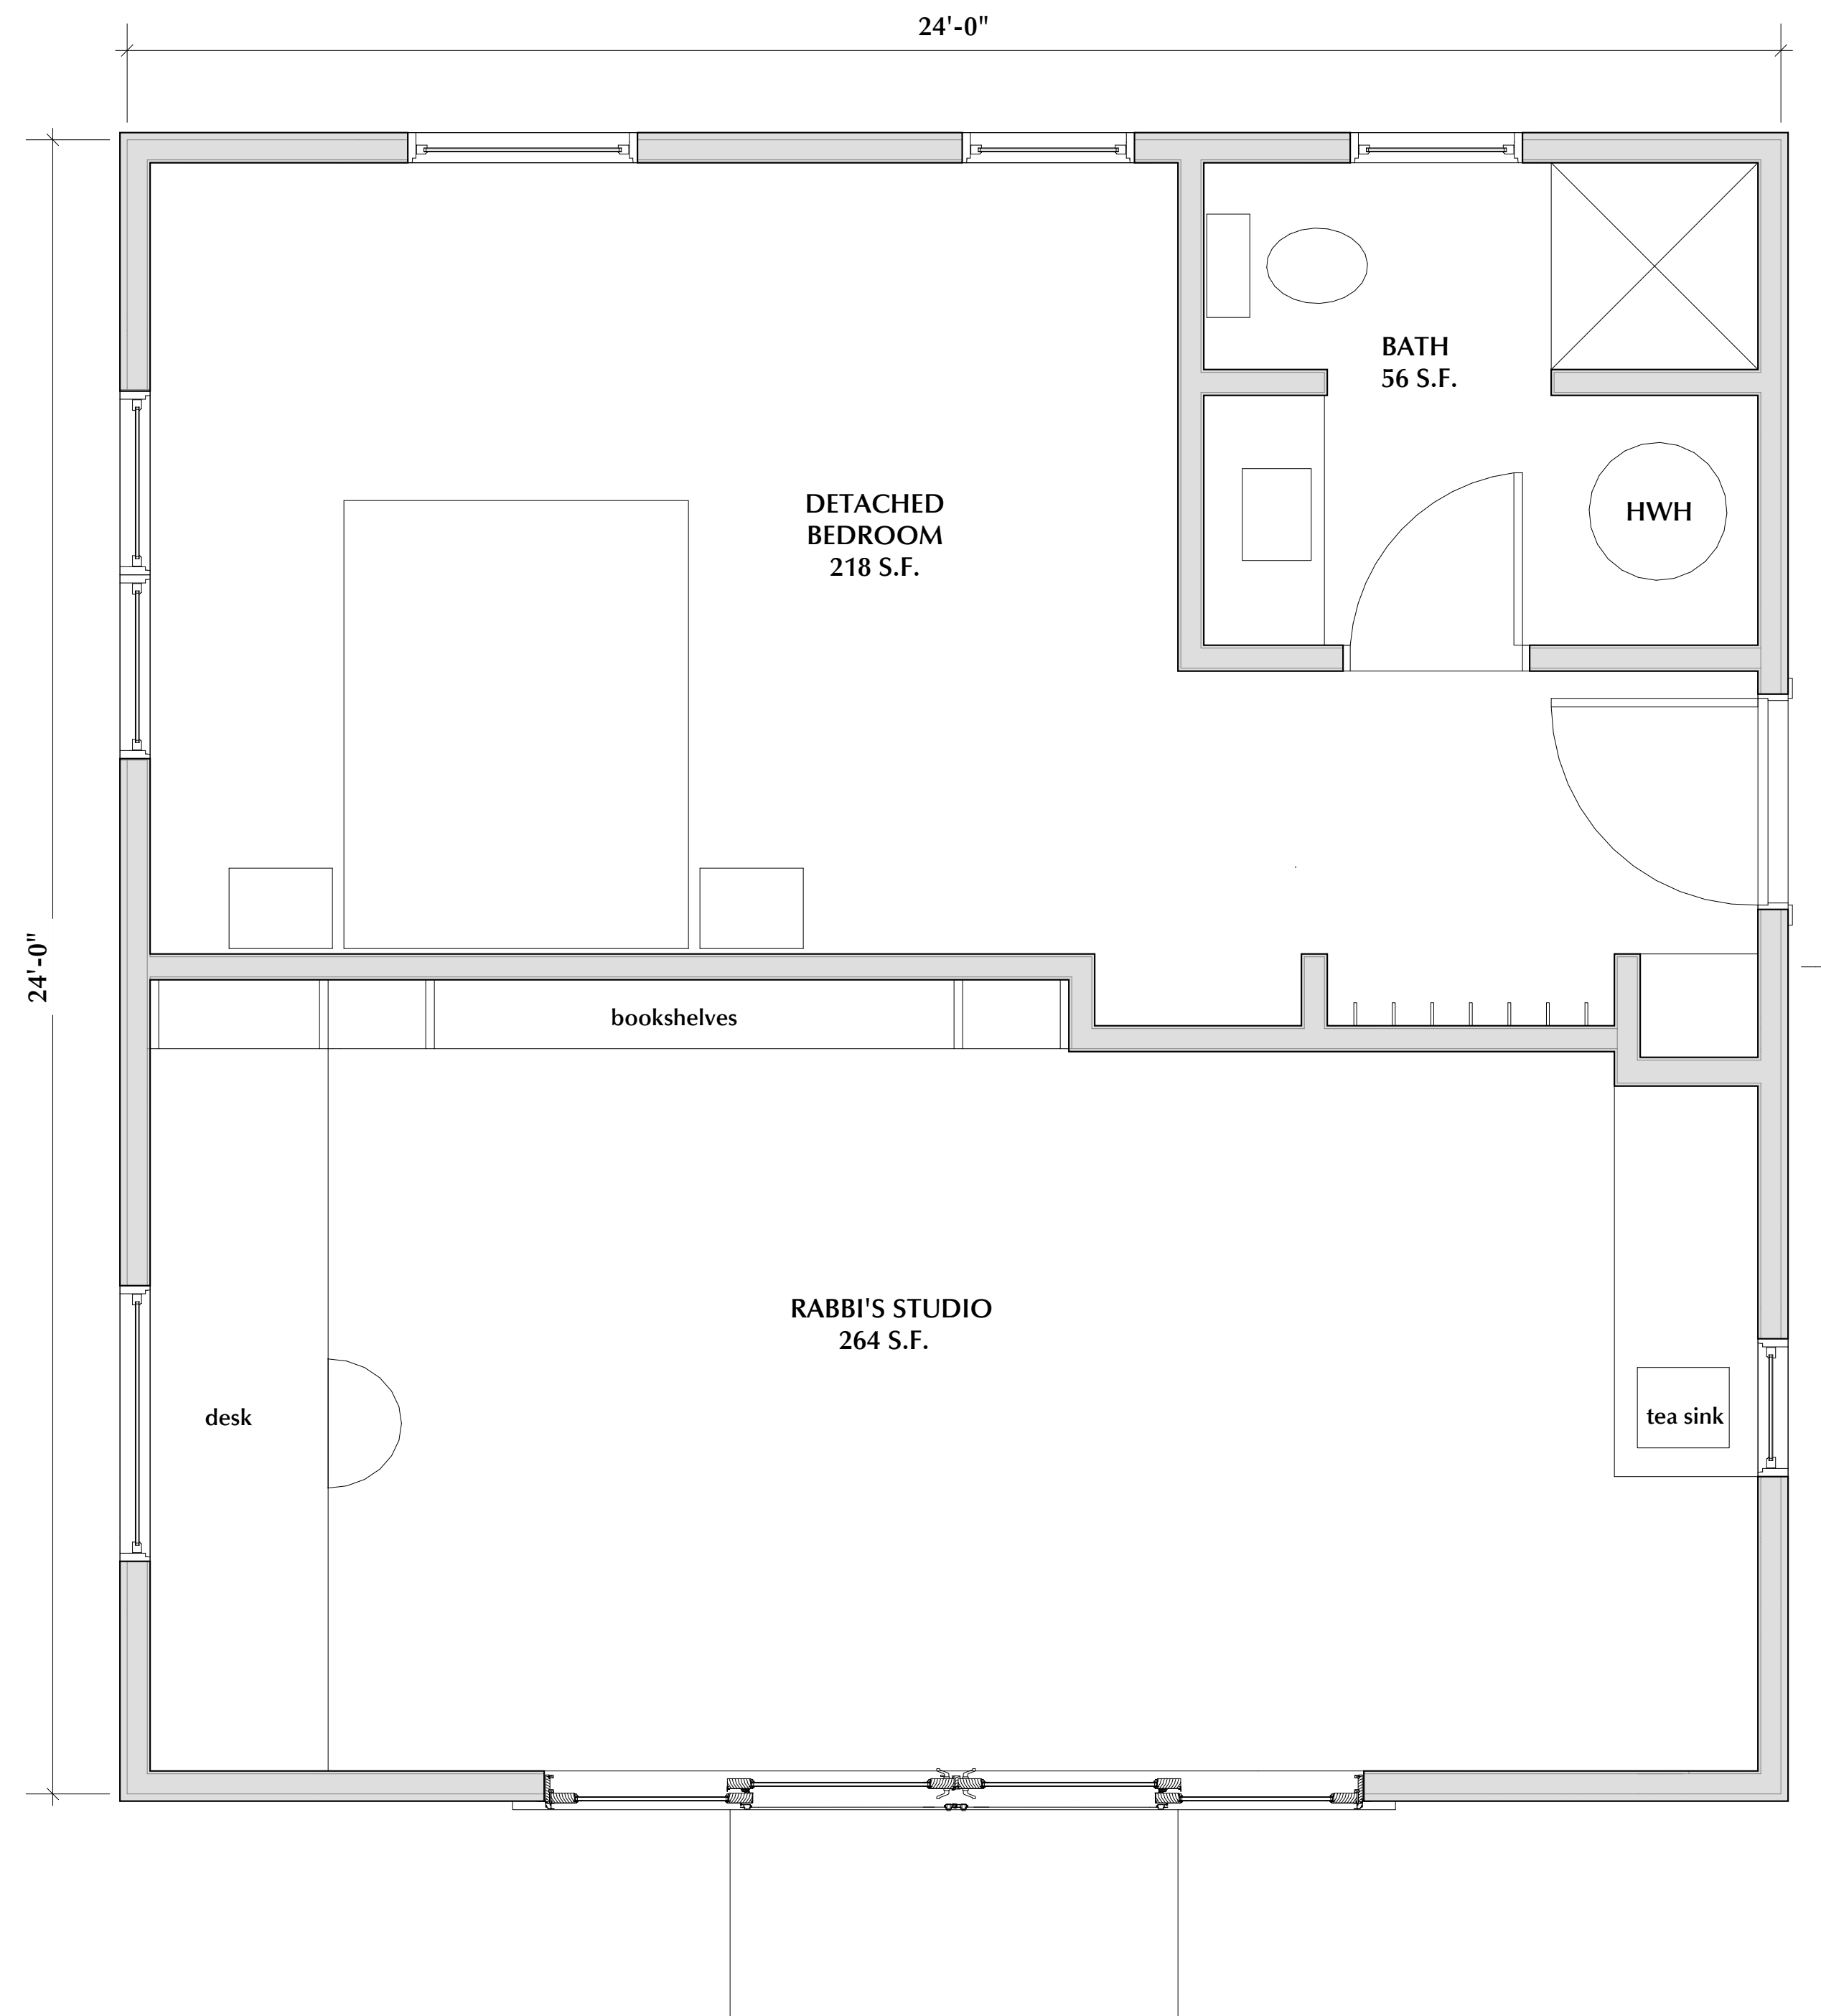

DETACHED BEDROOM & STUDIO PLAN
scale: 1/2" = 1' -0"

544 S.F. NET 576 S.F. GROSS

