


KROKIDAS BULLEN

(LOT 68) 89 POND ROAD

MAP 30-2.68

SCALE: 1" = 30'

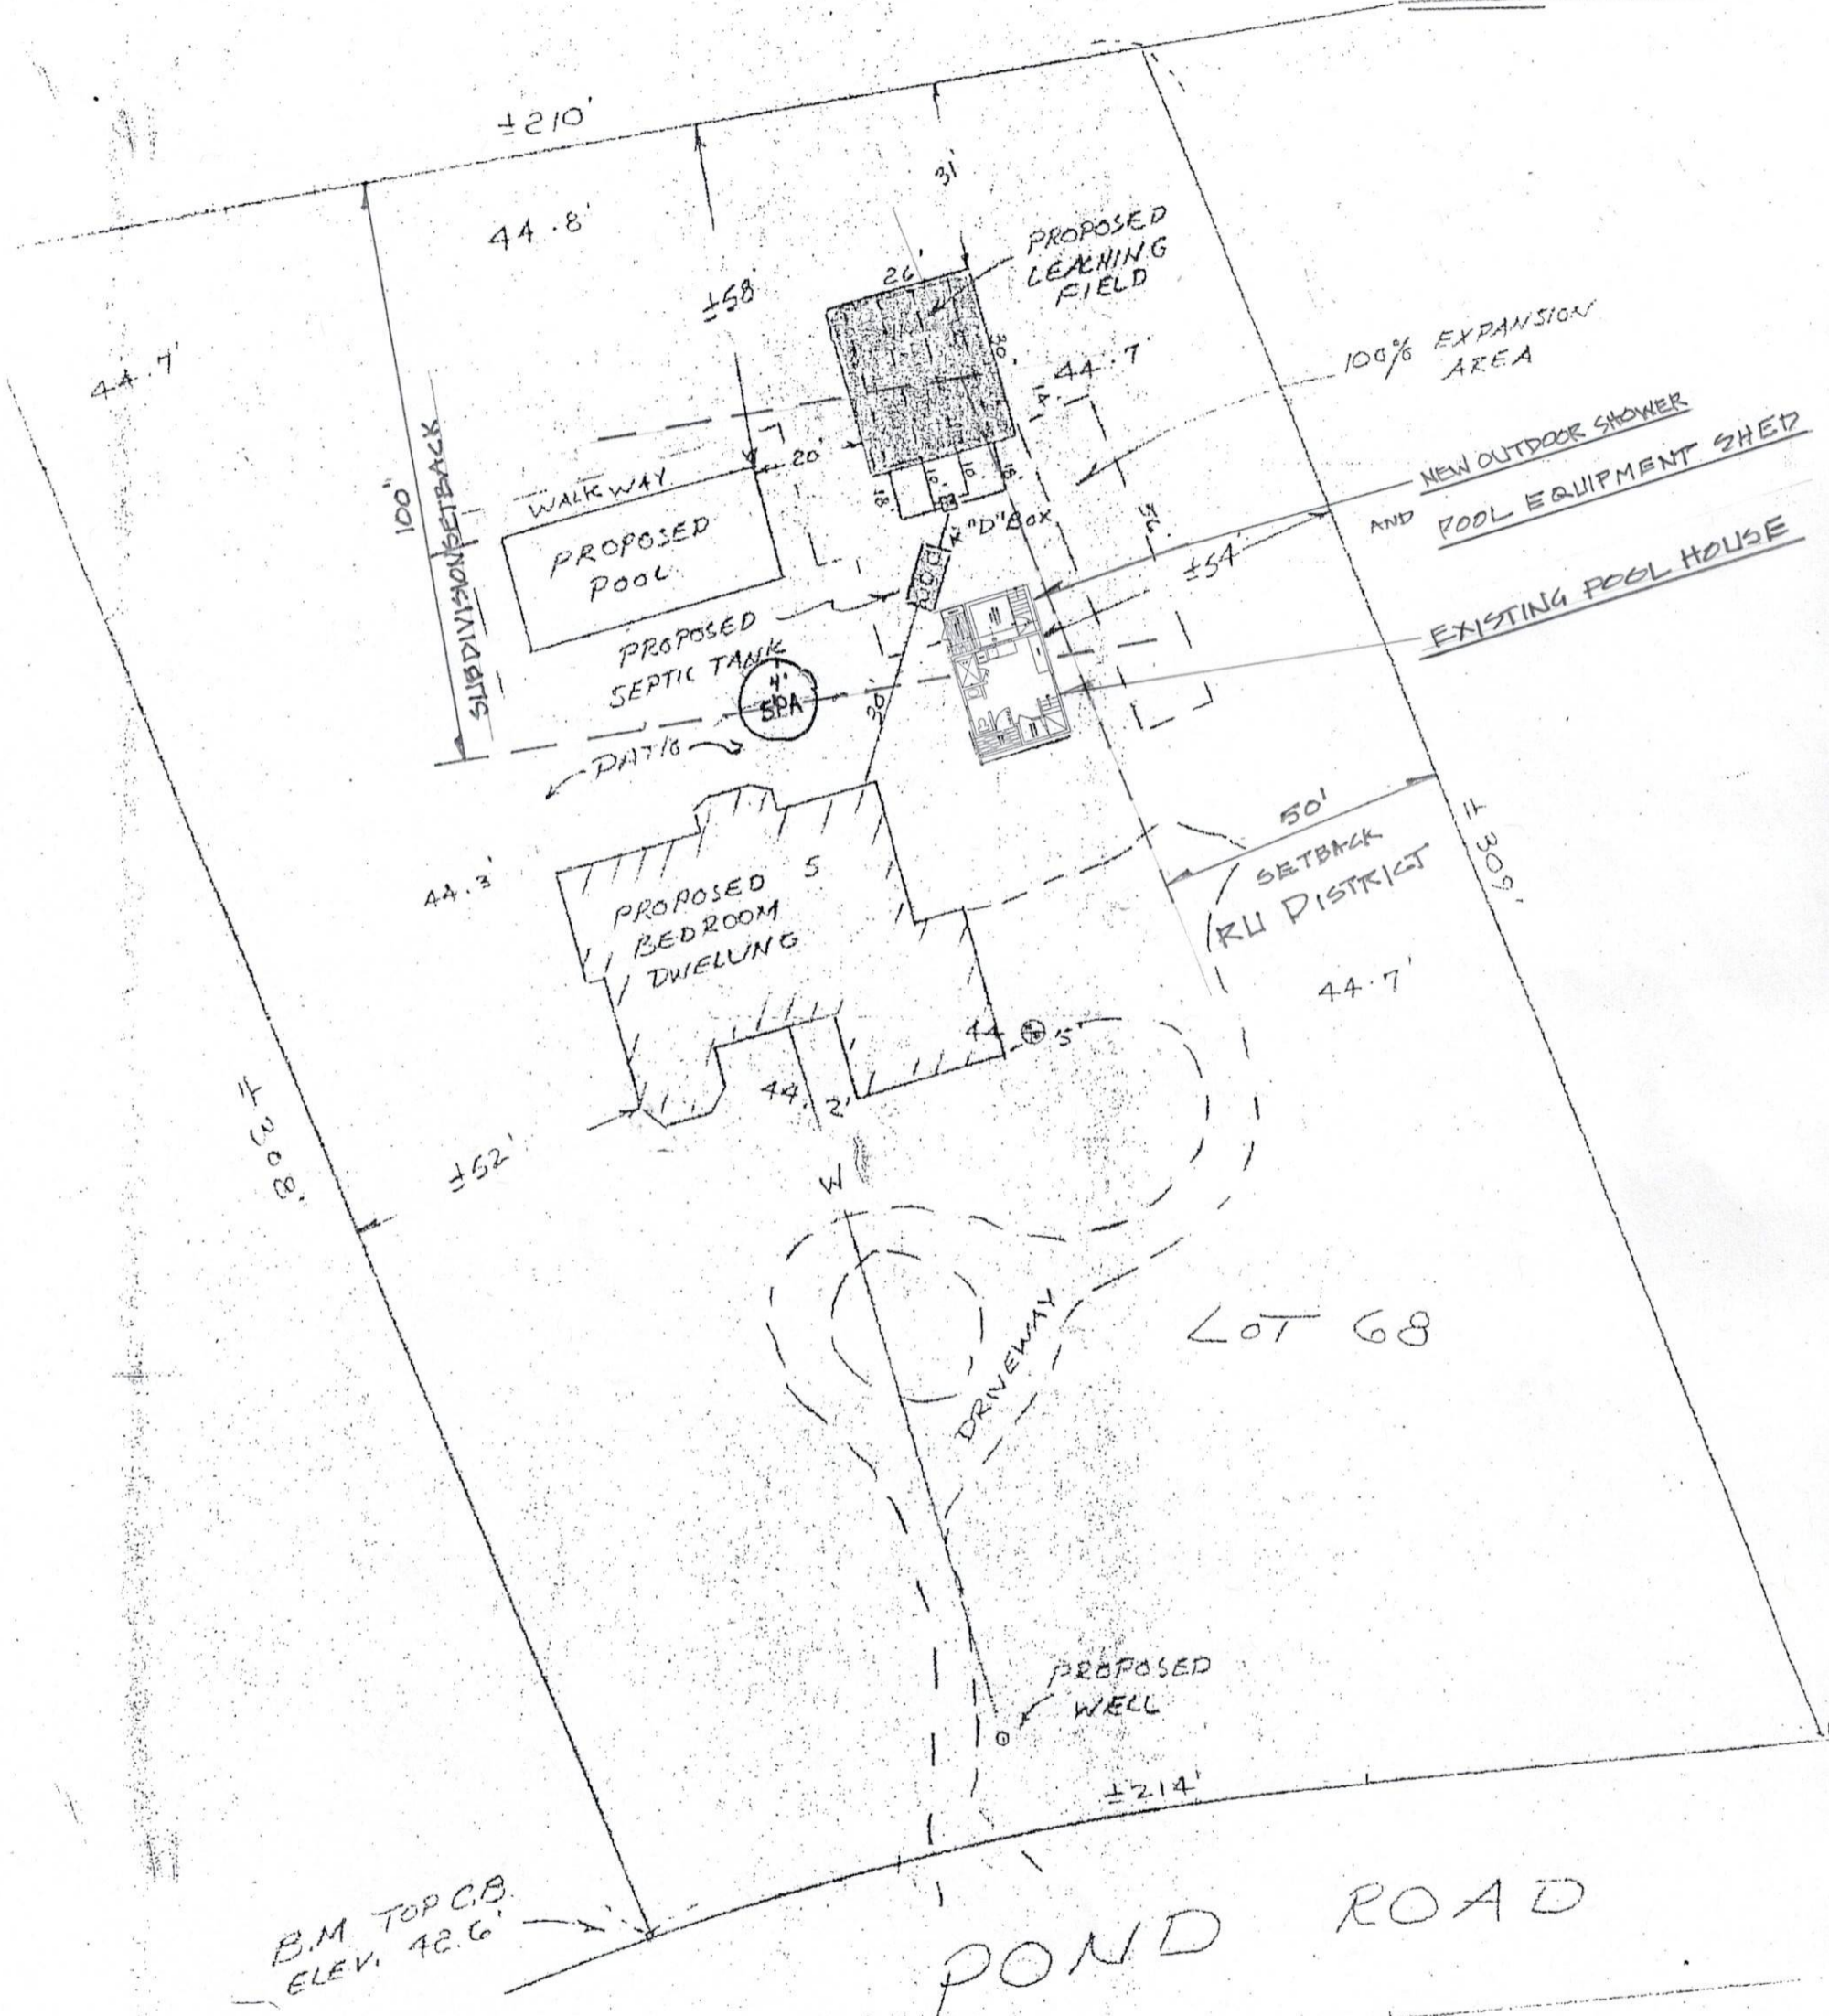

KROKIDAS/BULLEN POOLHOUSE RENOVATION
SITE PLAN

SCALE: 1" = 30'

7.26.22

12.20.22

1.31.23

DEEP BOTTOM POND TRUST

P.O. BOX 578, W. TISBURY

(MAGID/DEEP BOTTOM POND

DAVID E. TAYLOR, SURVEYING.