





www.vineyardgardens.net

LANDSCAPE DESIGNER
 Chuck Wiley
 484 State Rd. West Tisbury, MA 02575
 (508) 693-8512
 chuck@vineyardgardens.net

Karen Blackerby Logan
 278 Capisic St. Portland, ME 04102
 (858) 405-7500
 karenblackerby@gmail.com

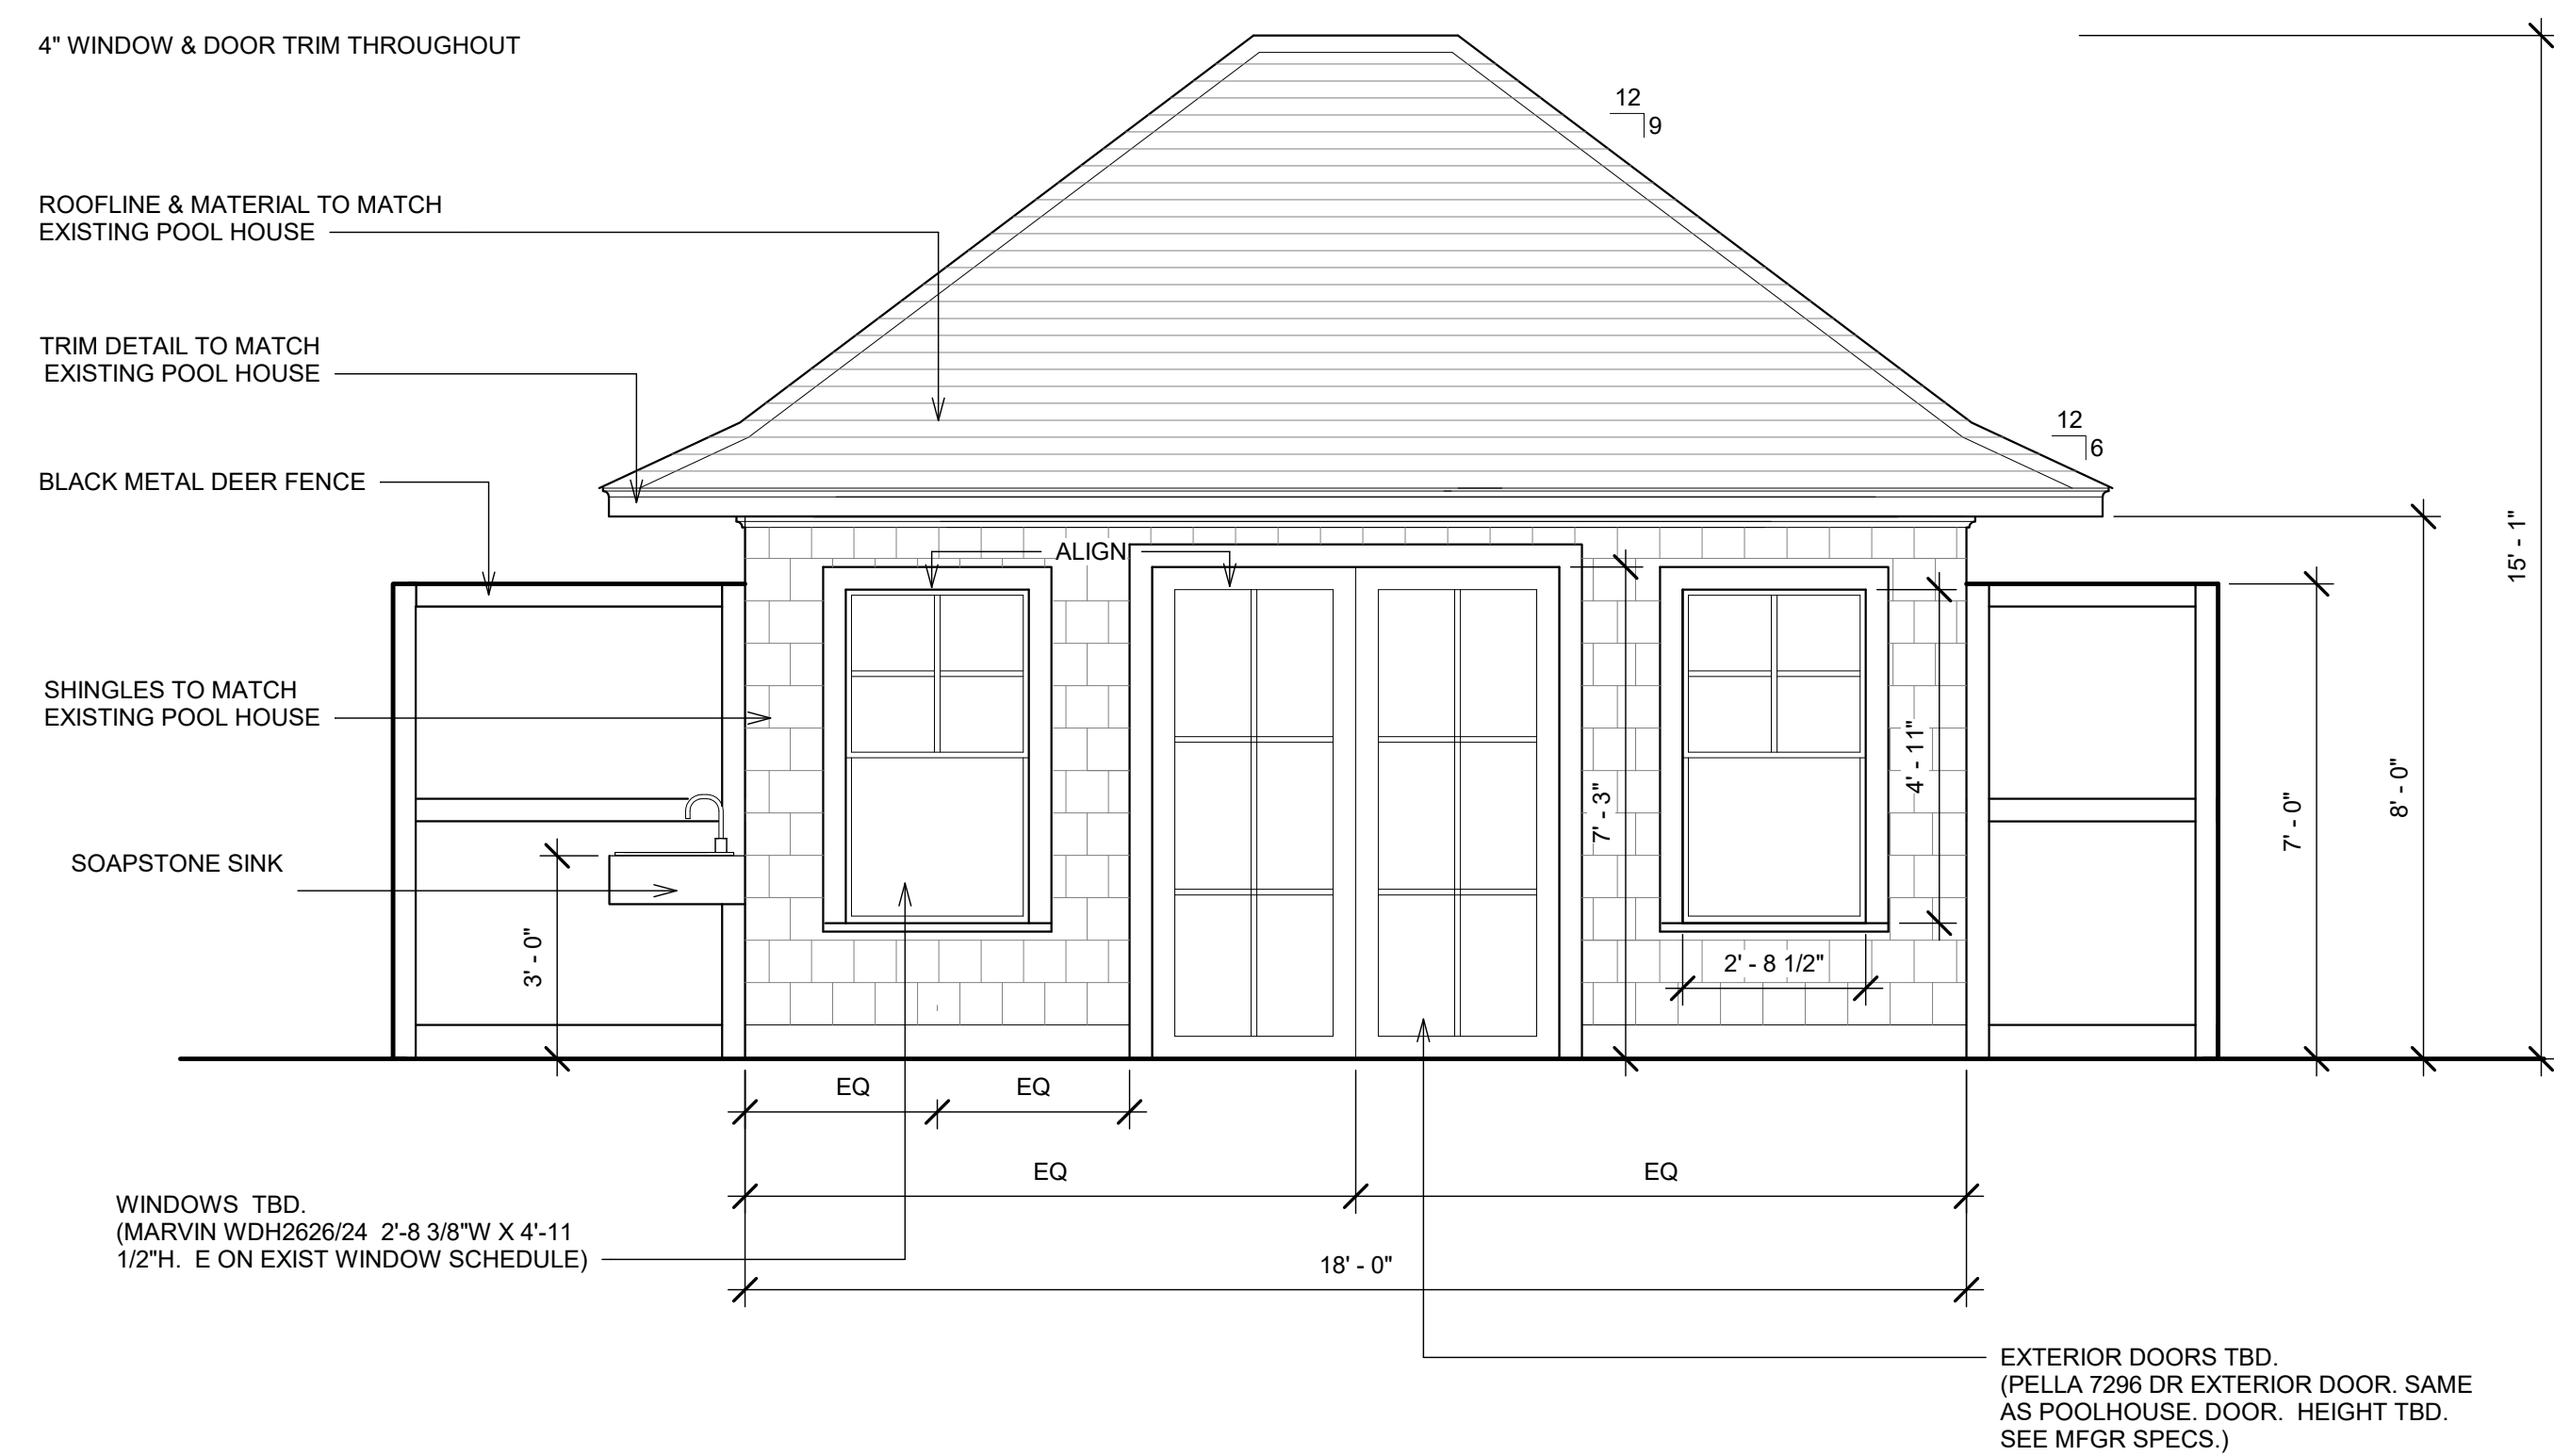


1 NORTH ELEVATION
 3/8" = 1'-0"

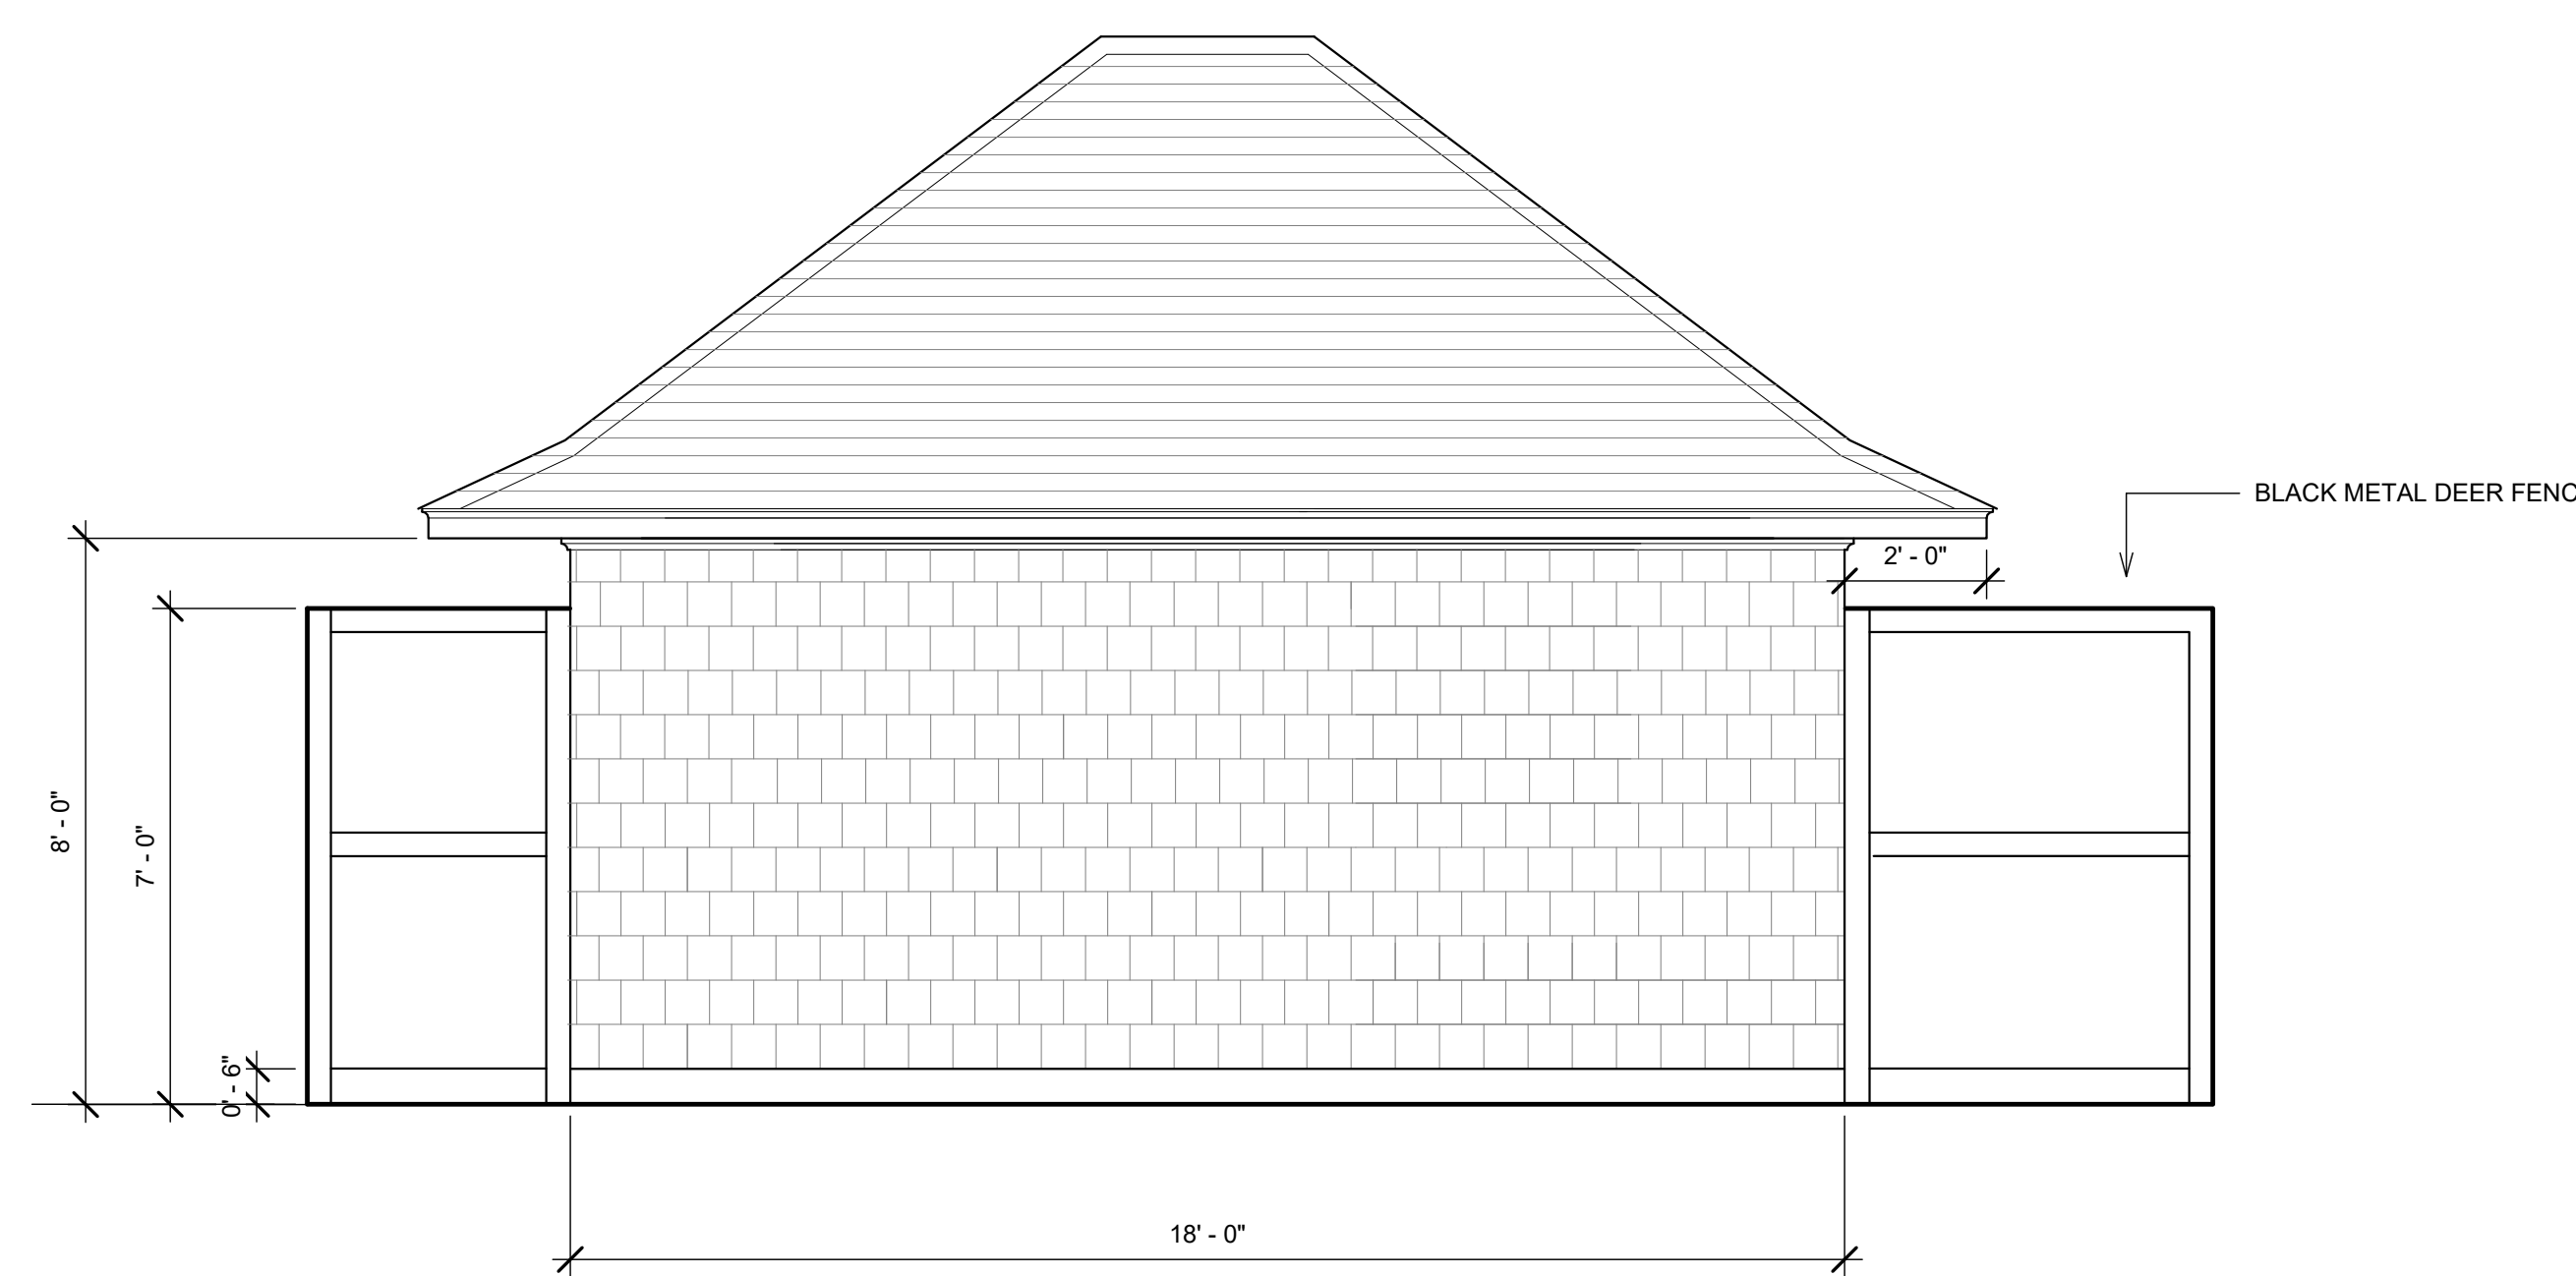

4 SOUTH ELEVATION
 3/8" = 1'-0"



2 WEST ELEVATION
 3/8" = 1'-0"

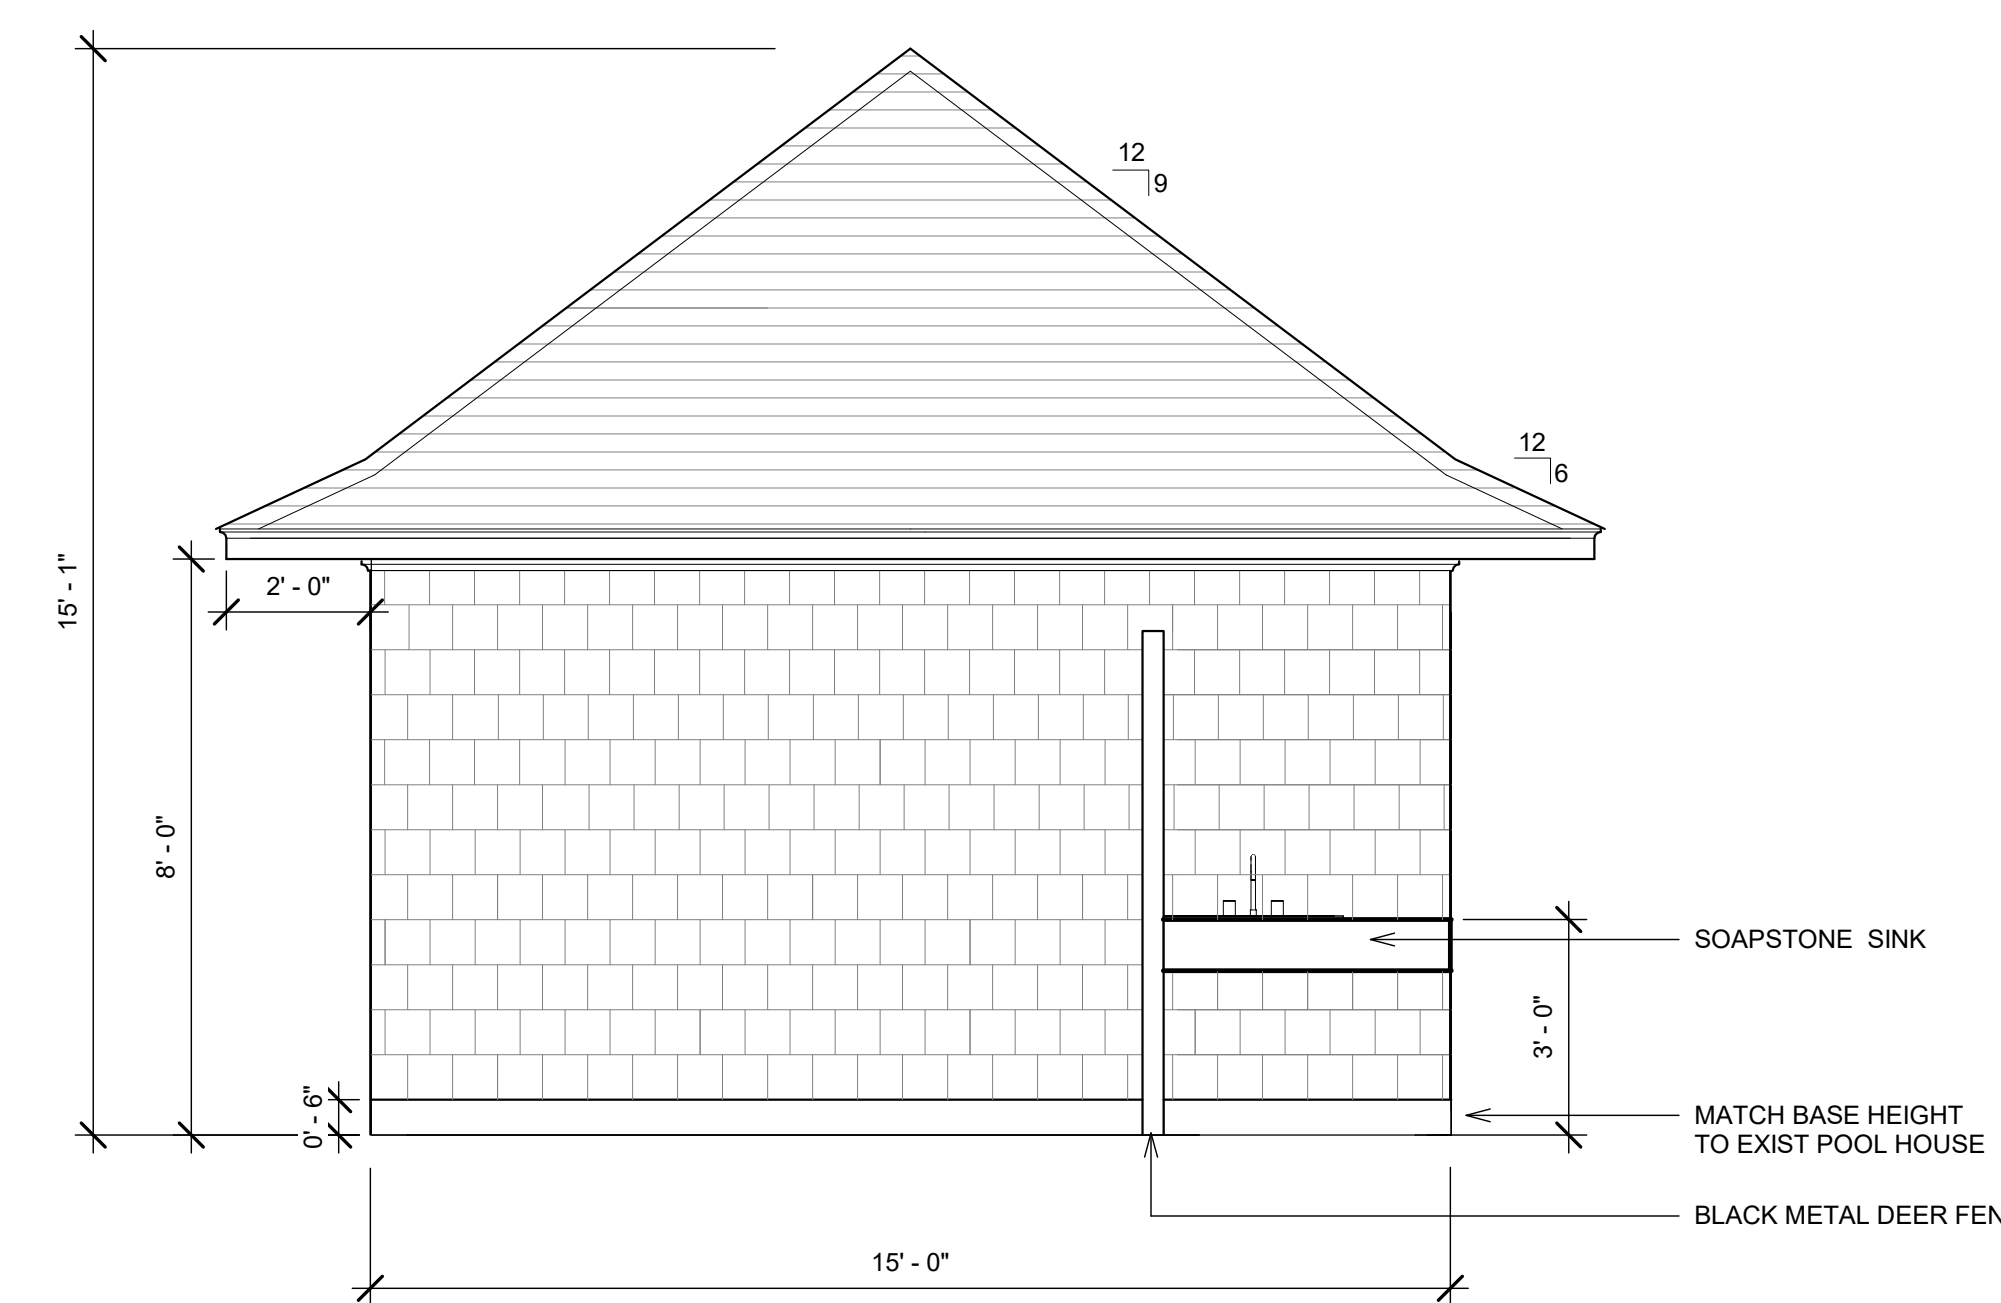

3 EAST ELEVATION
 3/8" = 1'-0"

No.	Description	Date

CARNEY RESIDENCE

80 Plum Rd West Tisbury MA

EXTERIOR ELEVATIONS

Project Number	Project Number
Date	10/17/2023
Drawn By	KBL
Checked By	Checker

A101

Scale	3/8" = 1'-0"
-------	--------------

10/17/2023 9:10:36 AM