



Approved 11/7/19

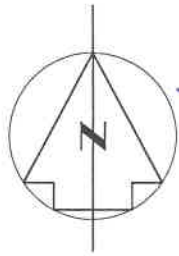

[Handwritten signature]
[Handwritten signature]
[Handwritten signature]
Assr.-Pcl. 7-74
"N/F William Luckey"

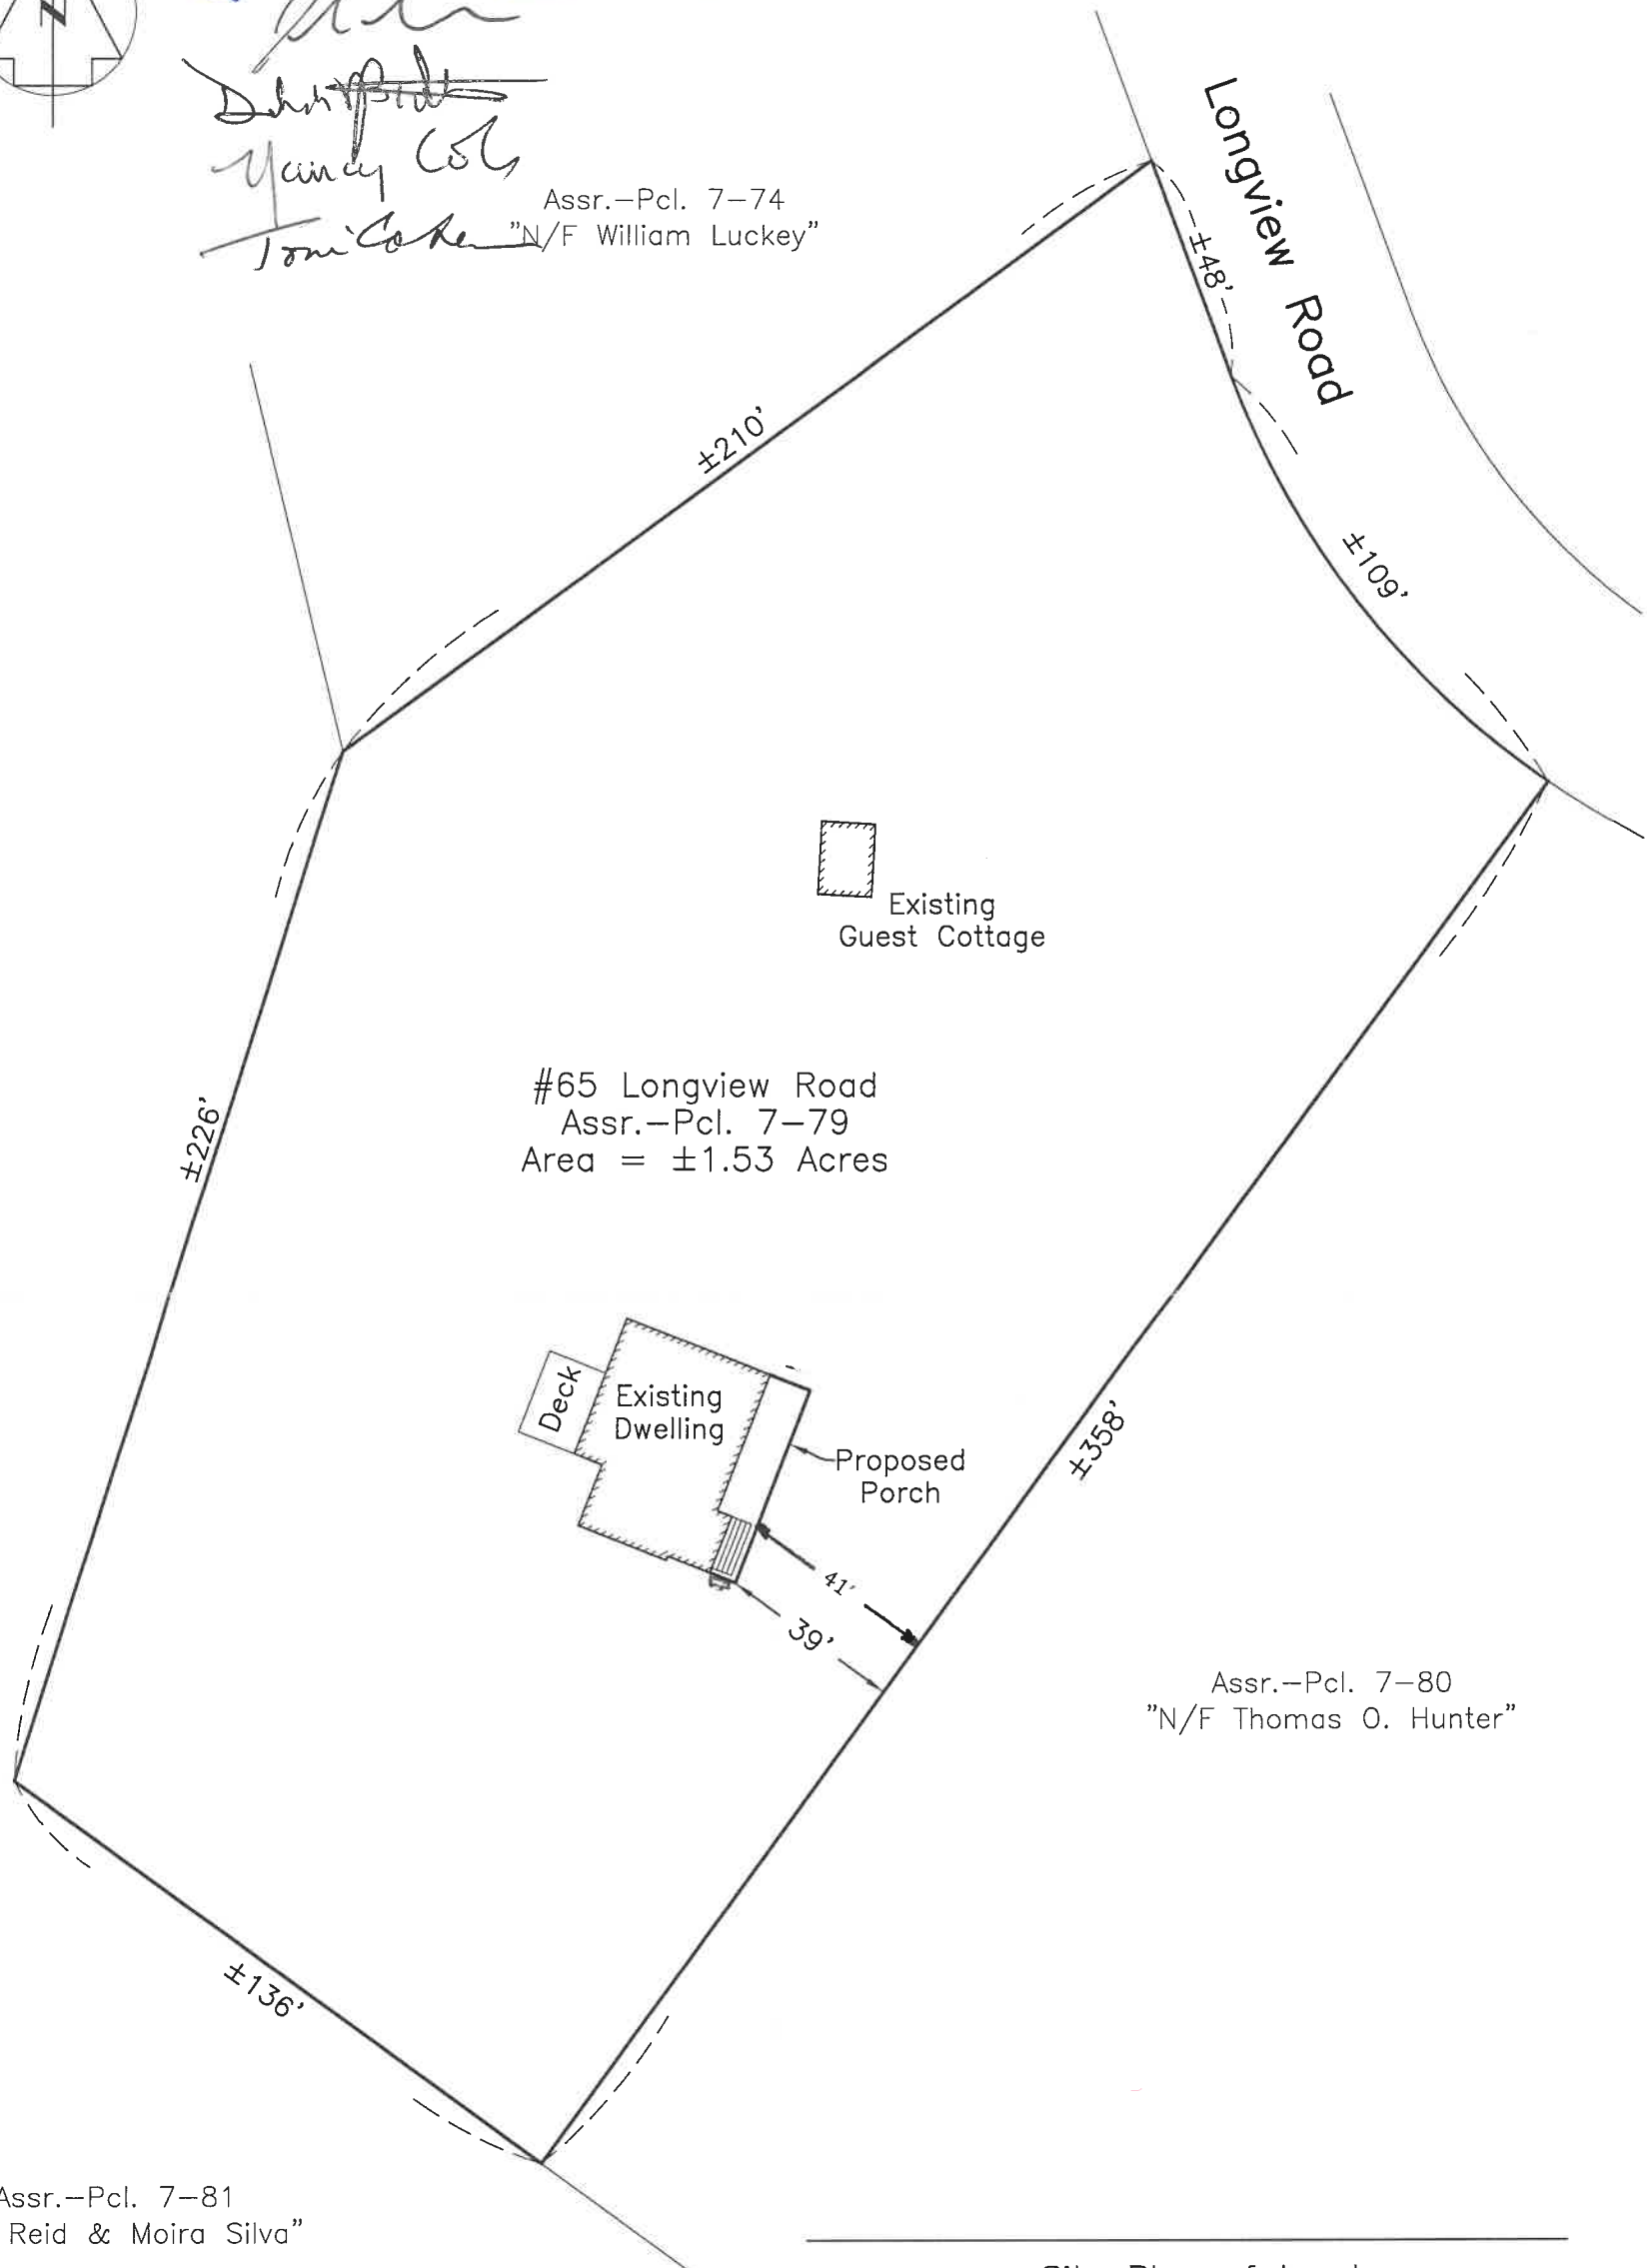

Assr.-Pcl. 7-81
"N/F Reid & Moira Silva"

Site Plan of Land
in West Tisbury, Mass.

Prepared for
Eliot Coutts

September 13, 2019 Scale: 1"=40'

Zoning District: AR-3
Setbacks: 50 All Sides
Minimum Lot Area: 3 Acres



VINEYARD
LAND SURVEYING
& ENGINEERING

12 Cournoyer Road
P.O. Box 421
West Tisbury, MA 02575
P 508-693-3774 F 508-629-0440
VLSE.net