



# FOUNDATION PLAN

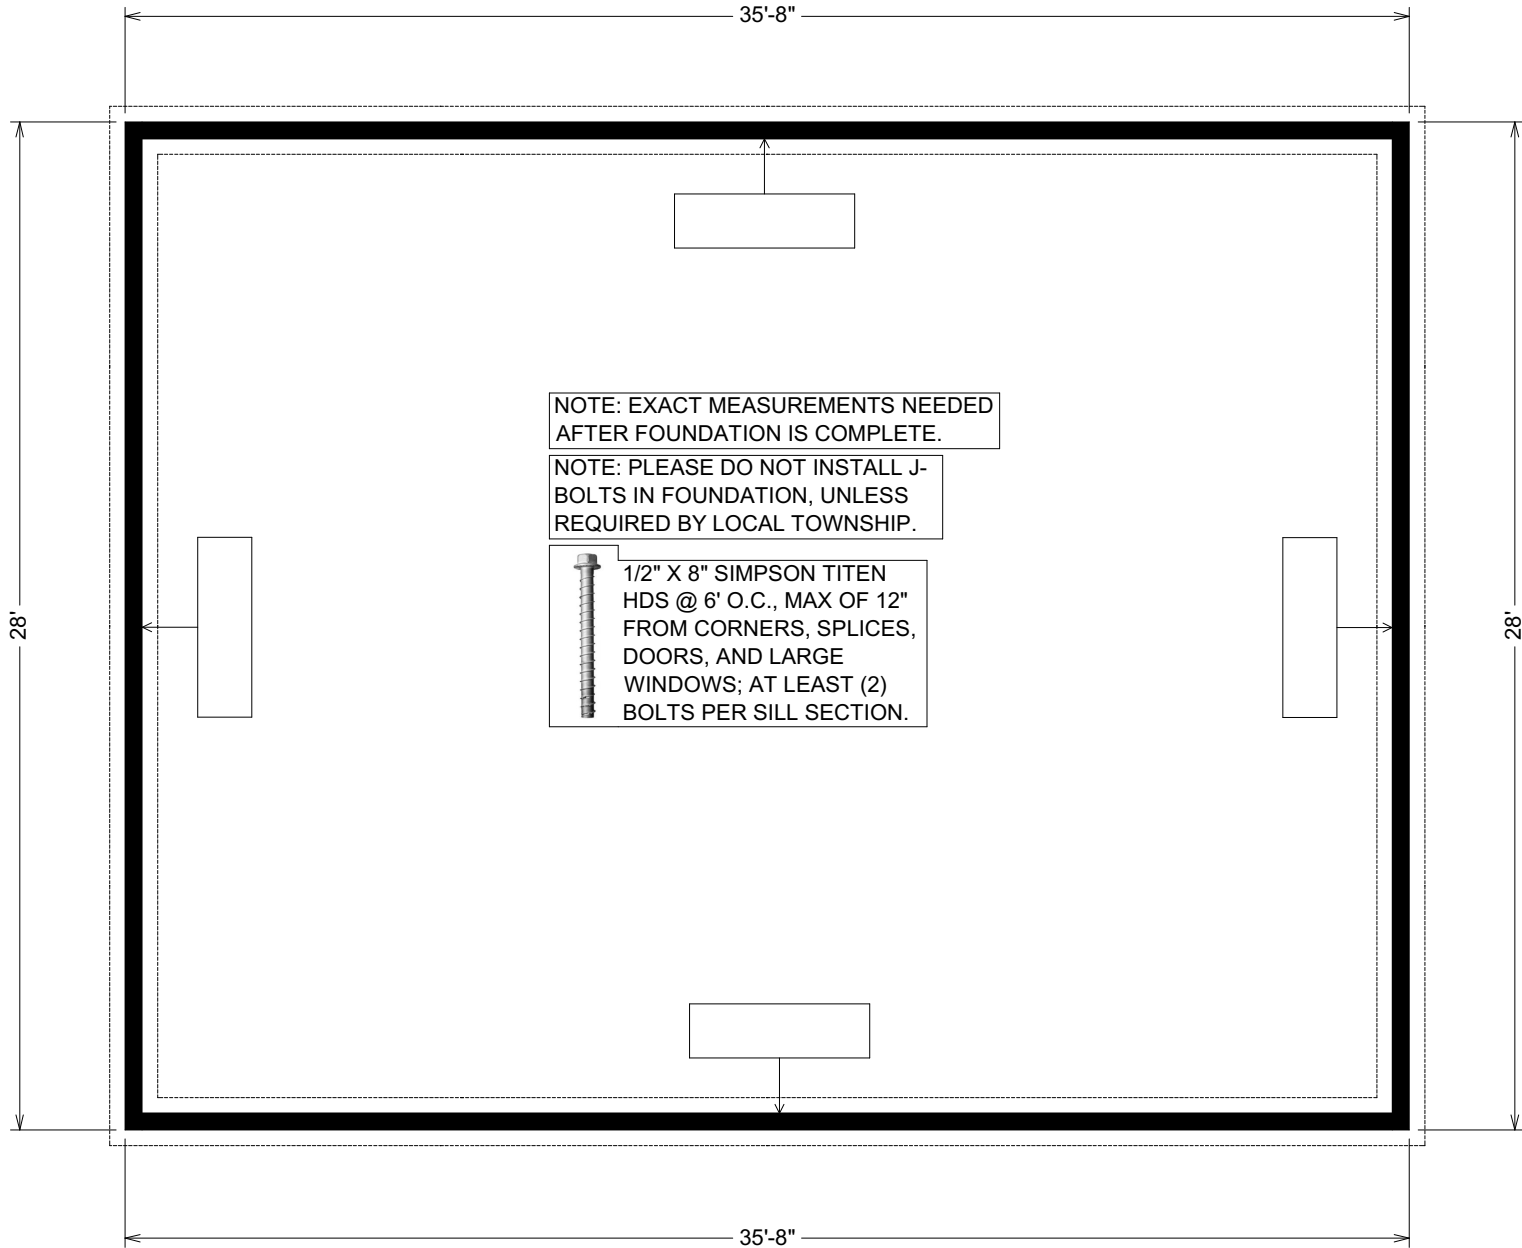

seal:

	Revisions:	1/13/2021	1/14/2021	
DRAWN BY:	Kyle Zook			EST. #60810
JOB NAME:	Mo Gomez 129 Great Plains Rd. W. Tisbury, MA 02575			
Sheds Unlimited LLC 2025 Valley Rd. Morgantown, PA 19543				
DATE:				
12/24/2020				
SCALE:				
3/16"-1'				
SHEET:				
A1.1				

# GARAGE AREA

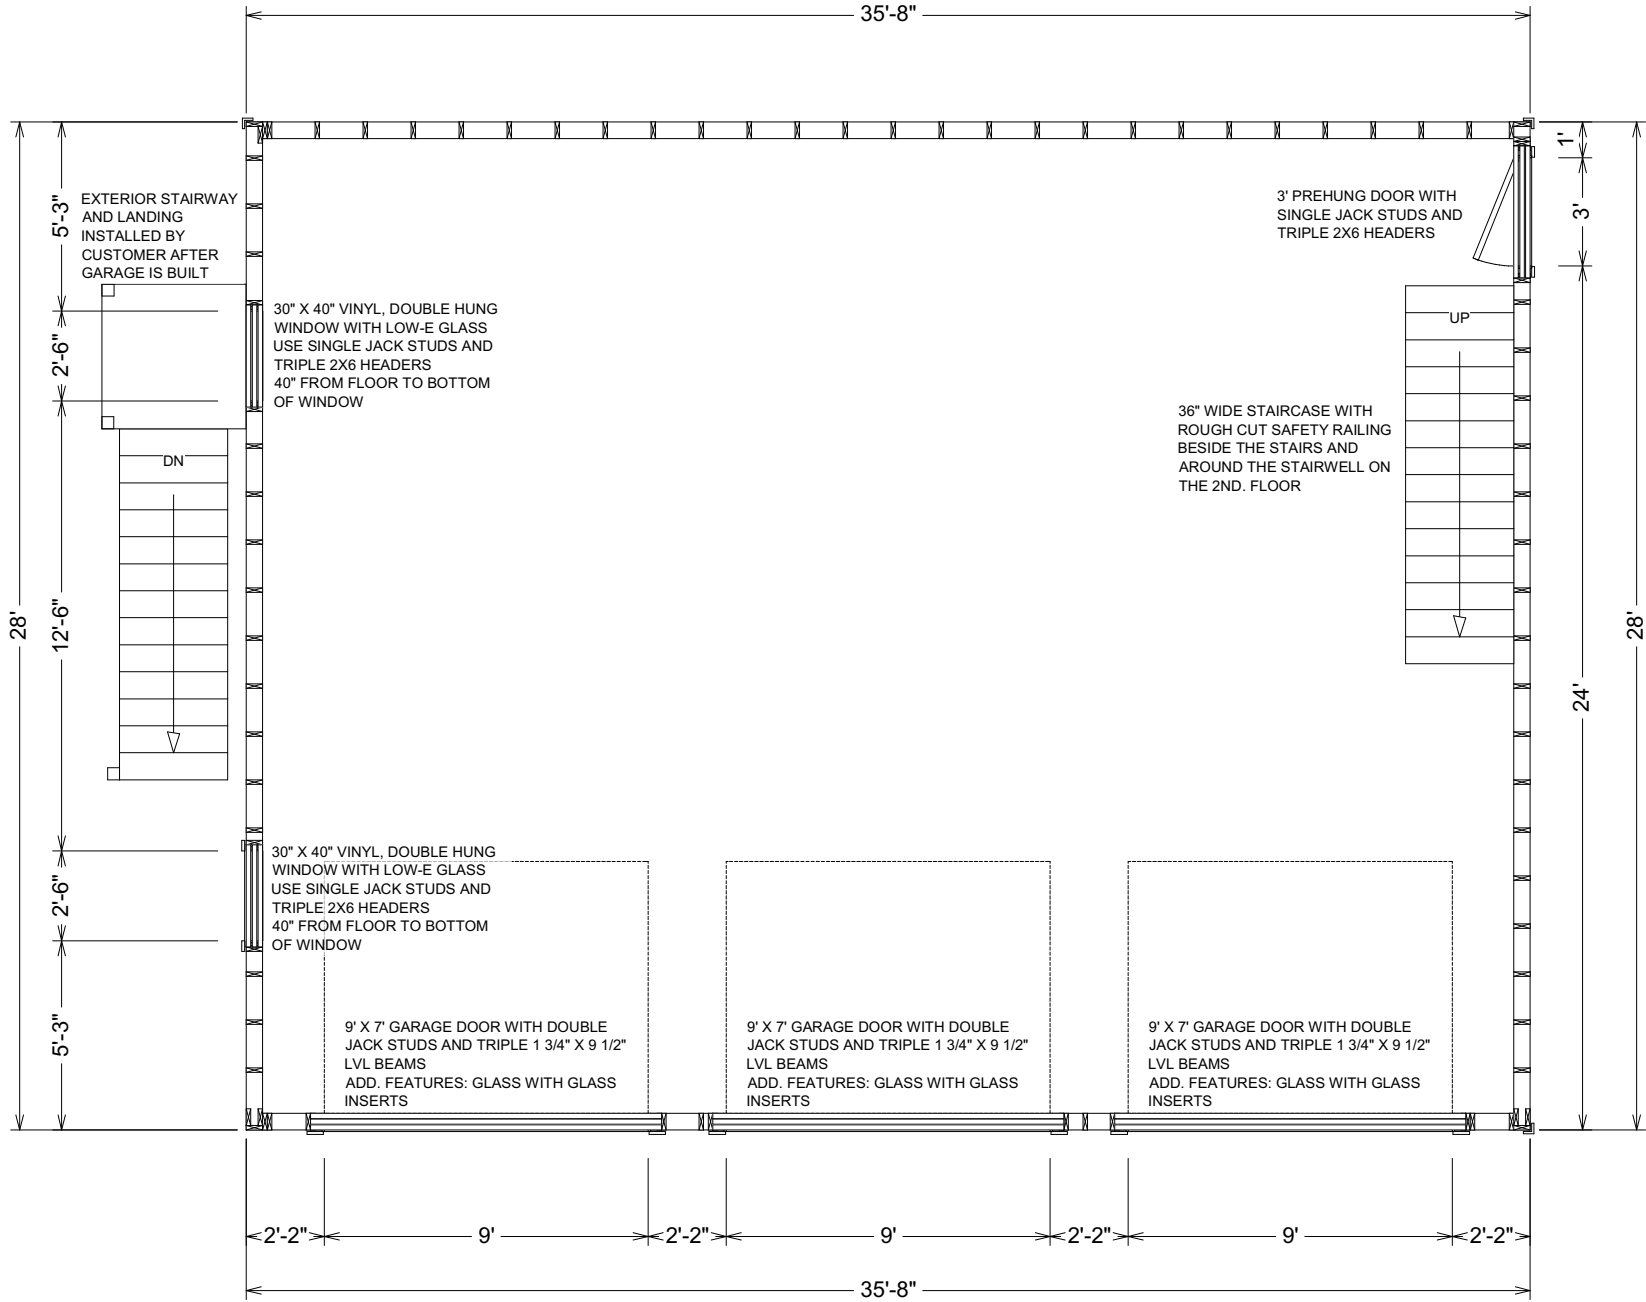

seal:

DRAWN BY:	Revisions:	
	1/13/2021	
	1/14/2021	

**JOB NAME:**  
 Mo Gomez  
 129 Great Plains Rd.  
 W. Tisbury, MA 02575

**Sheds Unlimited LLC**  
 2025 Valley Rd.  
 Morgantown, PA 19543


**DATE:**  
 12/24/2020

**SCALE:**  
 3/16" = 1'

**SHEET:**

# A1.2

# 2ND. FLOOR

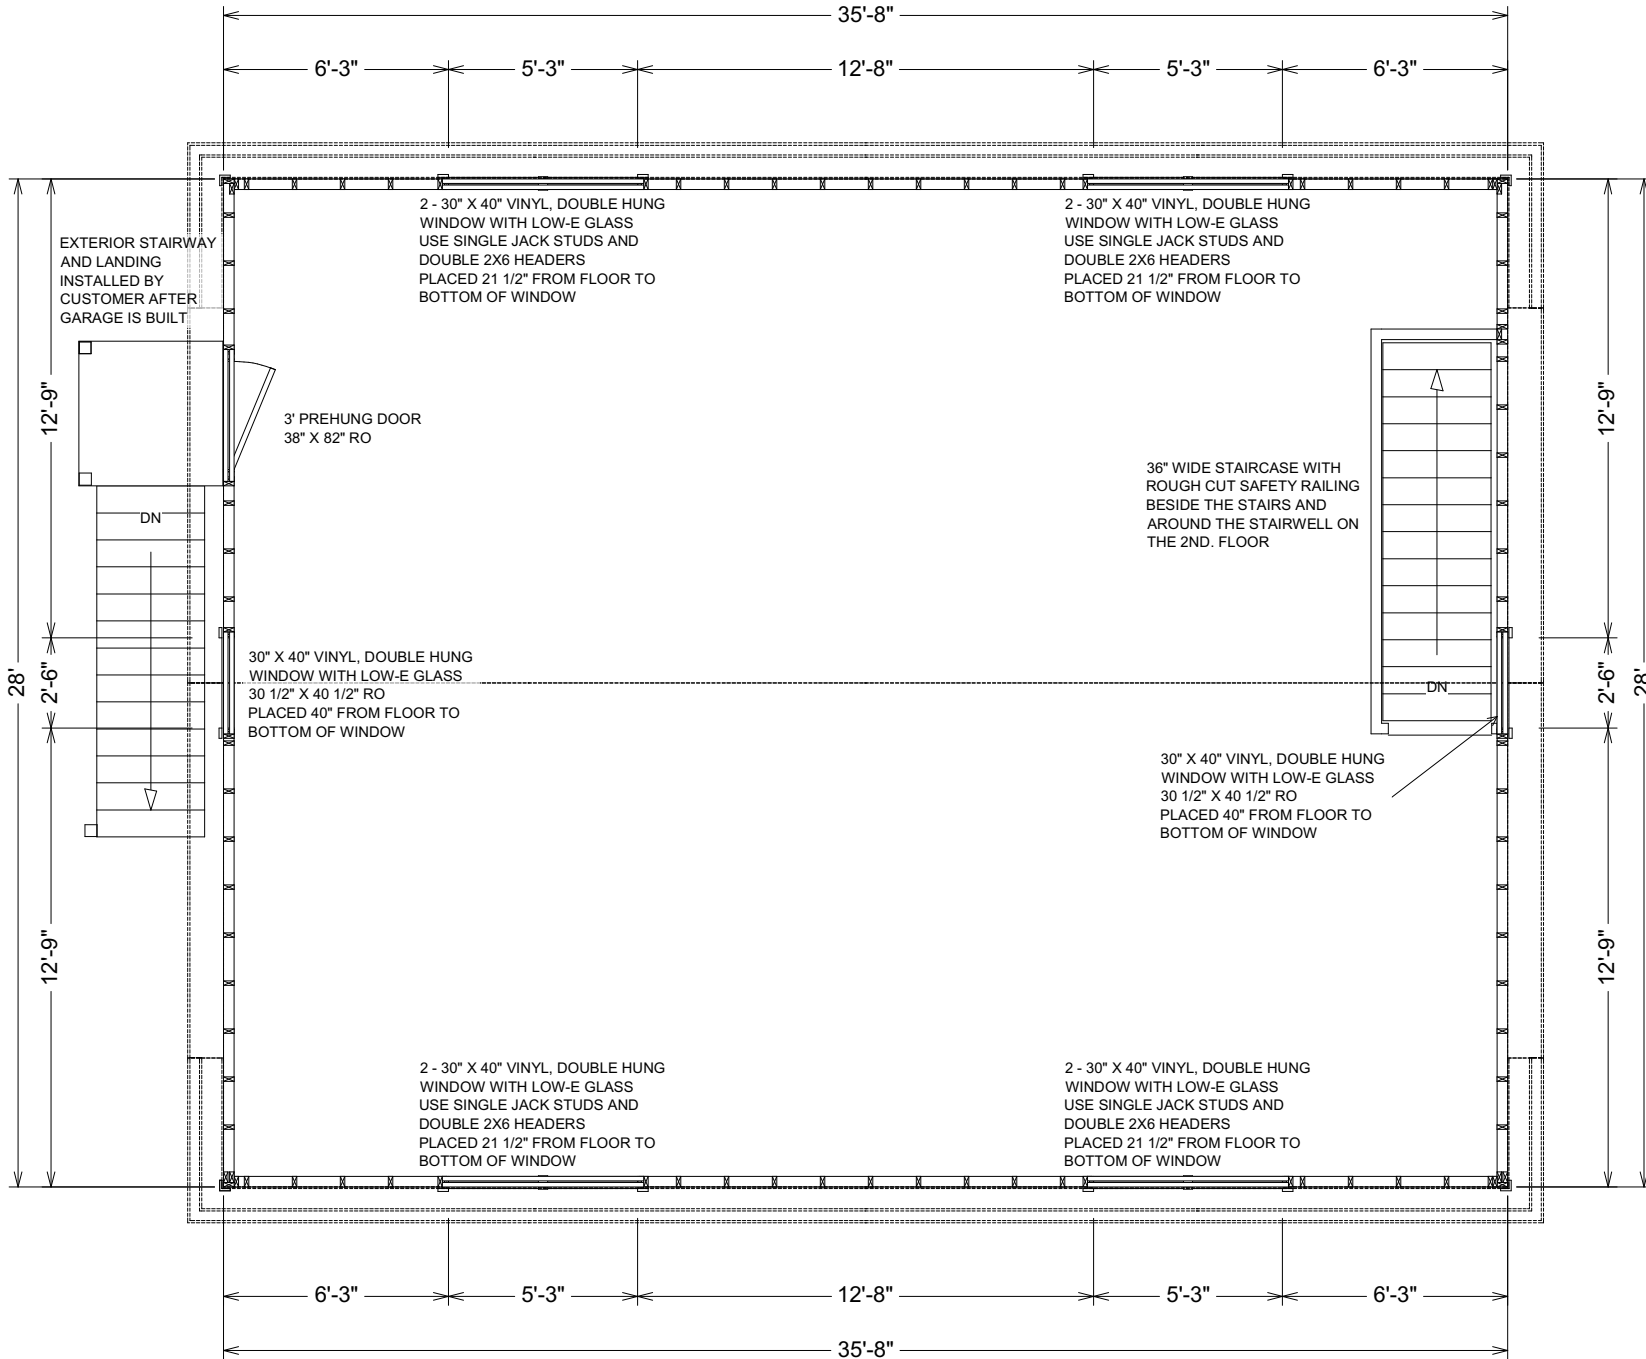

seal:

Revisions:	1/13/2021	
	1/14/2021	
DRAWN BY:	Kyle Zook	EST. #60810

**JOB NAME:**  
 Mo Gomez  
 129 Great Plains Rd.  
 W. Tisbury, MA 02575

**Sheds Unlimited LLC**  
 2025 Valley Rd.  
 Morgantown, PA 19543



**DATE:**  
 12/24/2020

**SCALE:**  
 3/16"=1'

**SHEET:**

**A1.3**

seal:

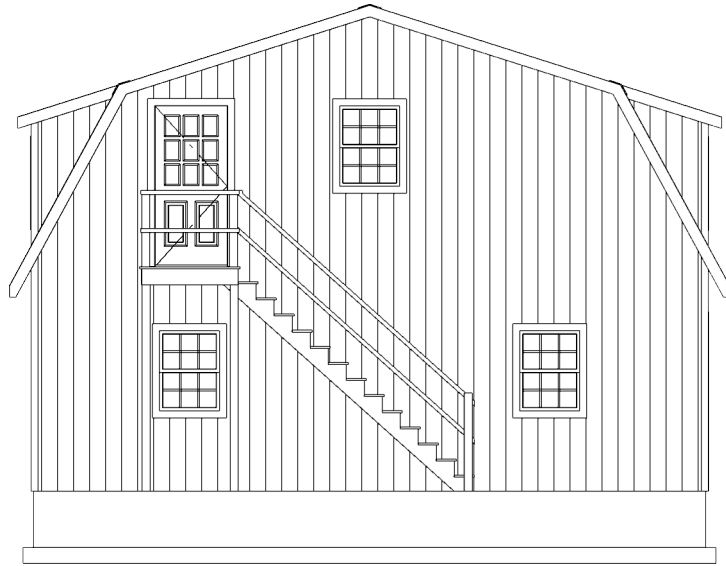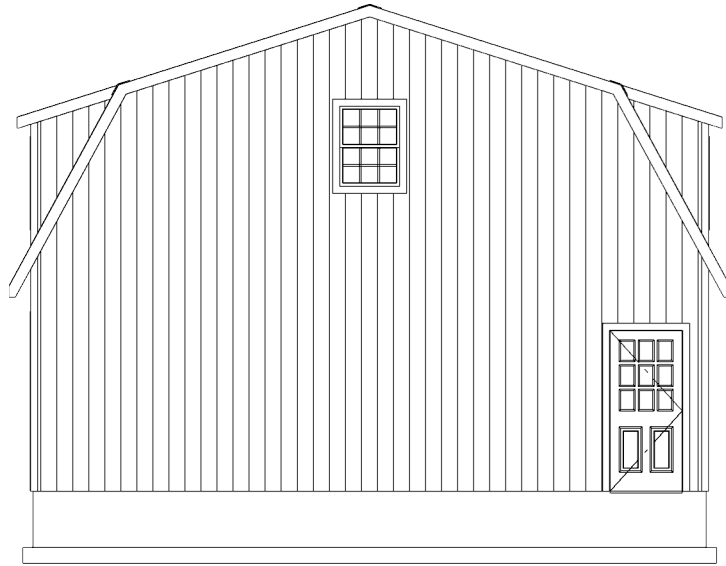

DRAWN BY:	Revisions:
	1/13/2021 1/14/2021
Kyle Zook	
EST. #60810	

**JOB NAME:**  
Mo Gomez  
129 Great Plains Rd.  
W. Tisbury, MA 02575

Sheds Unlimited LLC  
2025 Valley Rd.  
Morgantown, PA 19543


**DATE:**  
12/24/2020

**SCALE:**  
1/8"-1'

**SHEET:**

**A2.1**

seal:

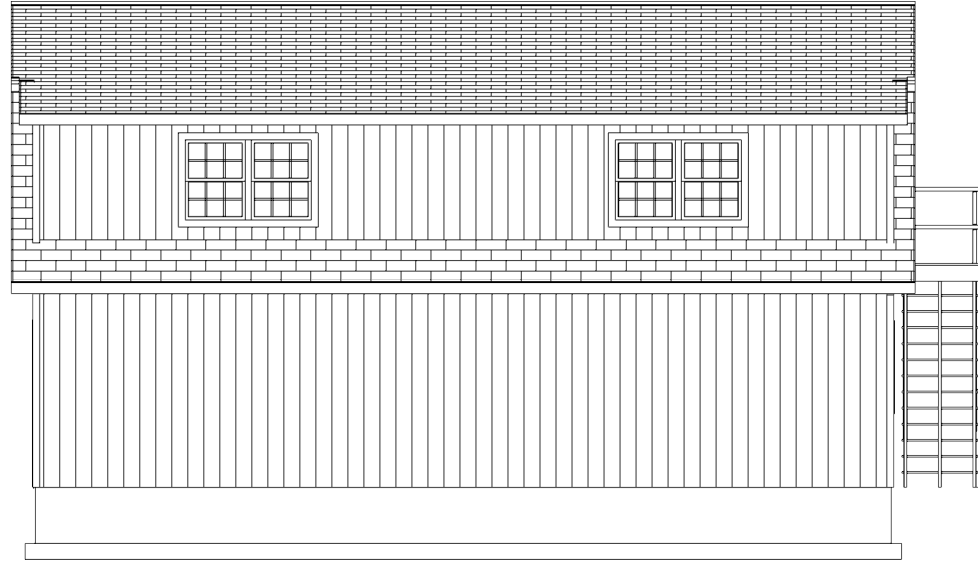

DRAWN BY:	Revisions:
	1/13/2021 1/14/2021
Kyle Zook	
EST. #60810	

**JOB NAME:**  
Mo Gomez  
129 Great Plains Rd.  
W. Tisbury, MA 02575

Sheds Unlimited LLC  
2025 Valley Rd.  
Morgantown, PA 19543


DATE:  
12/24/2020

SCALE:  
1/8"-1'

SHEET:

**A2.1**

seal:

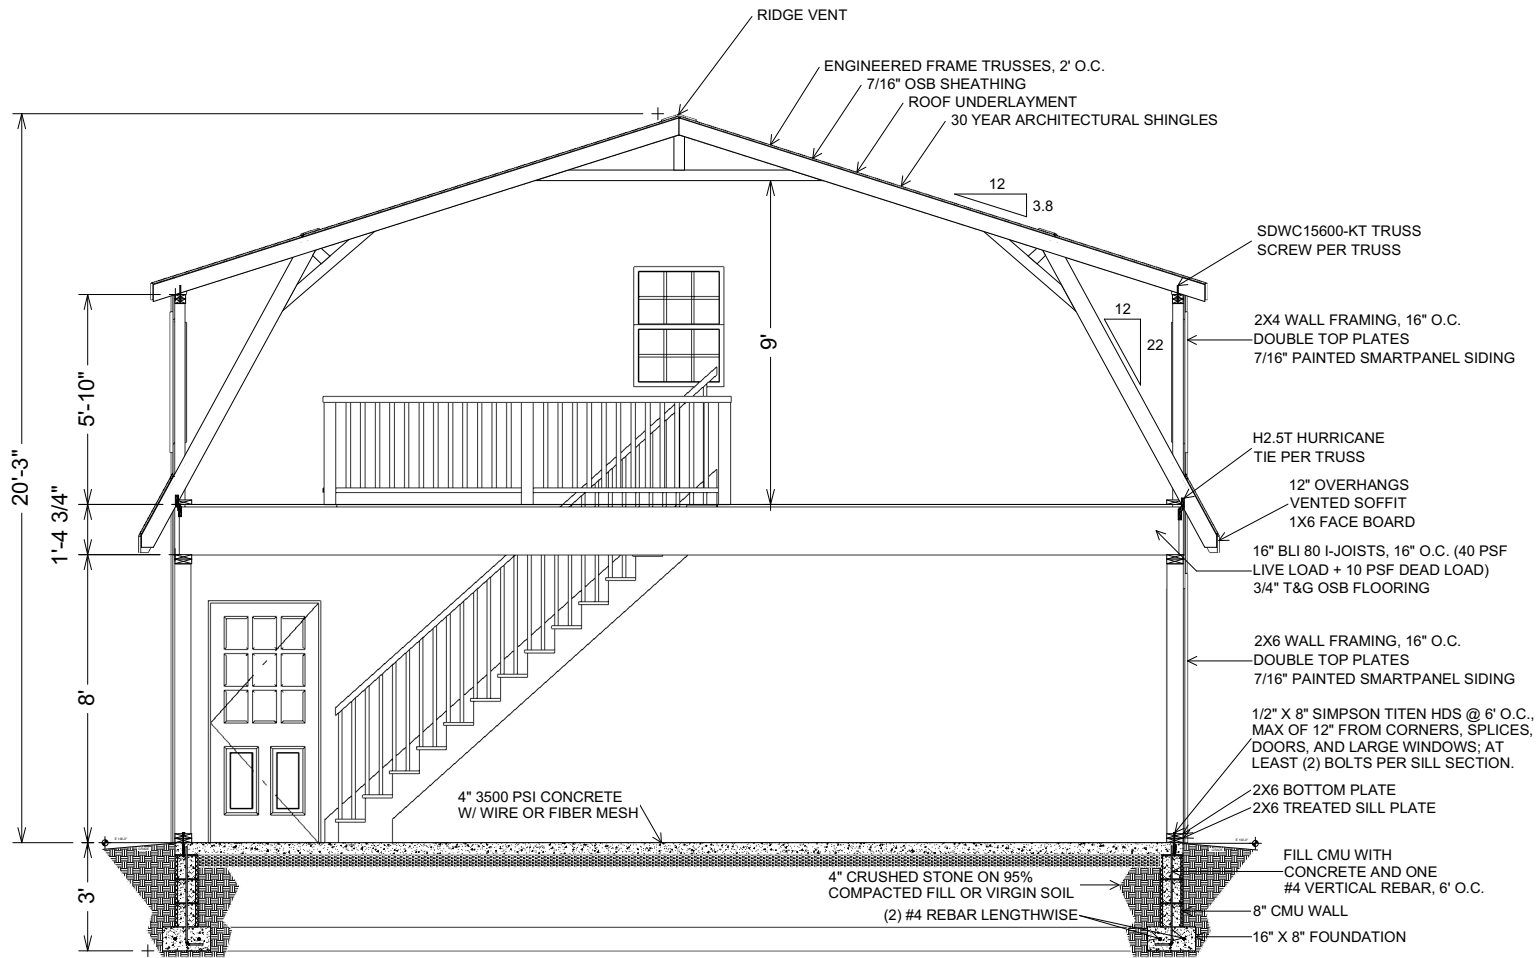

Revisions:	1/13/2021	1/14/2021
DRAWN BY:	Kyle Zook	EST. #60810

**JOB NAME:**  
 Mo Gomez  
 129 Great Plains Rd.  
 W. Tisbury, MA 02575

**Sheds Unlimited LLC**  
 2025 Valley Rd.  
 Morgantown, PA 19543

**DATE:**  
 12/24/2020

**SCALE:**  
 3/16"-1'

**SHEET:**

**A3.1**