




GRAPHIC SCALE

 


( IN FEET )  
1 inch = 30 ft.

Assr.-Pcl. 1-49 & 10-50  
"N/F Virginia McLaughlin"

Assr.-Pcl. 17-106  
"N/F Norman and Kathleen Lobb"

Assr.-Pcl. 17-104-1  
"N/F Darren and Wendy Magan"

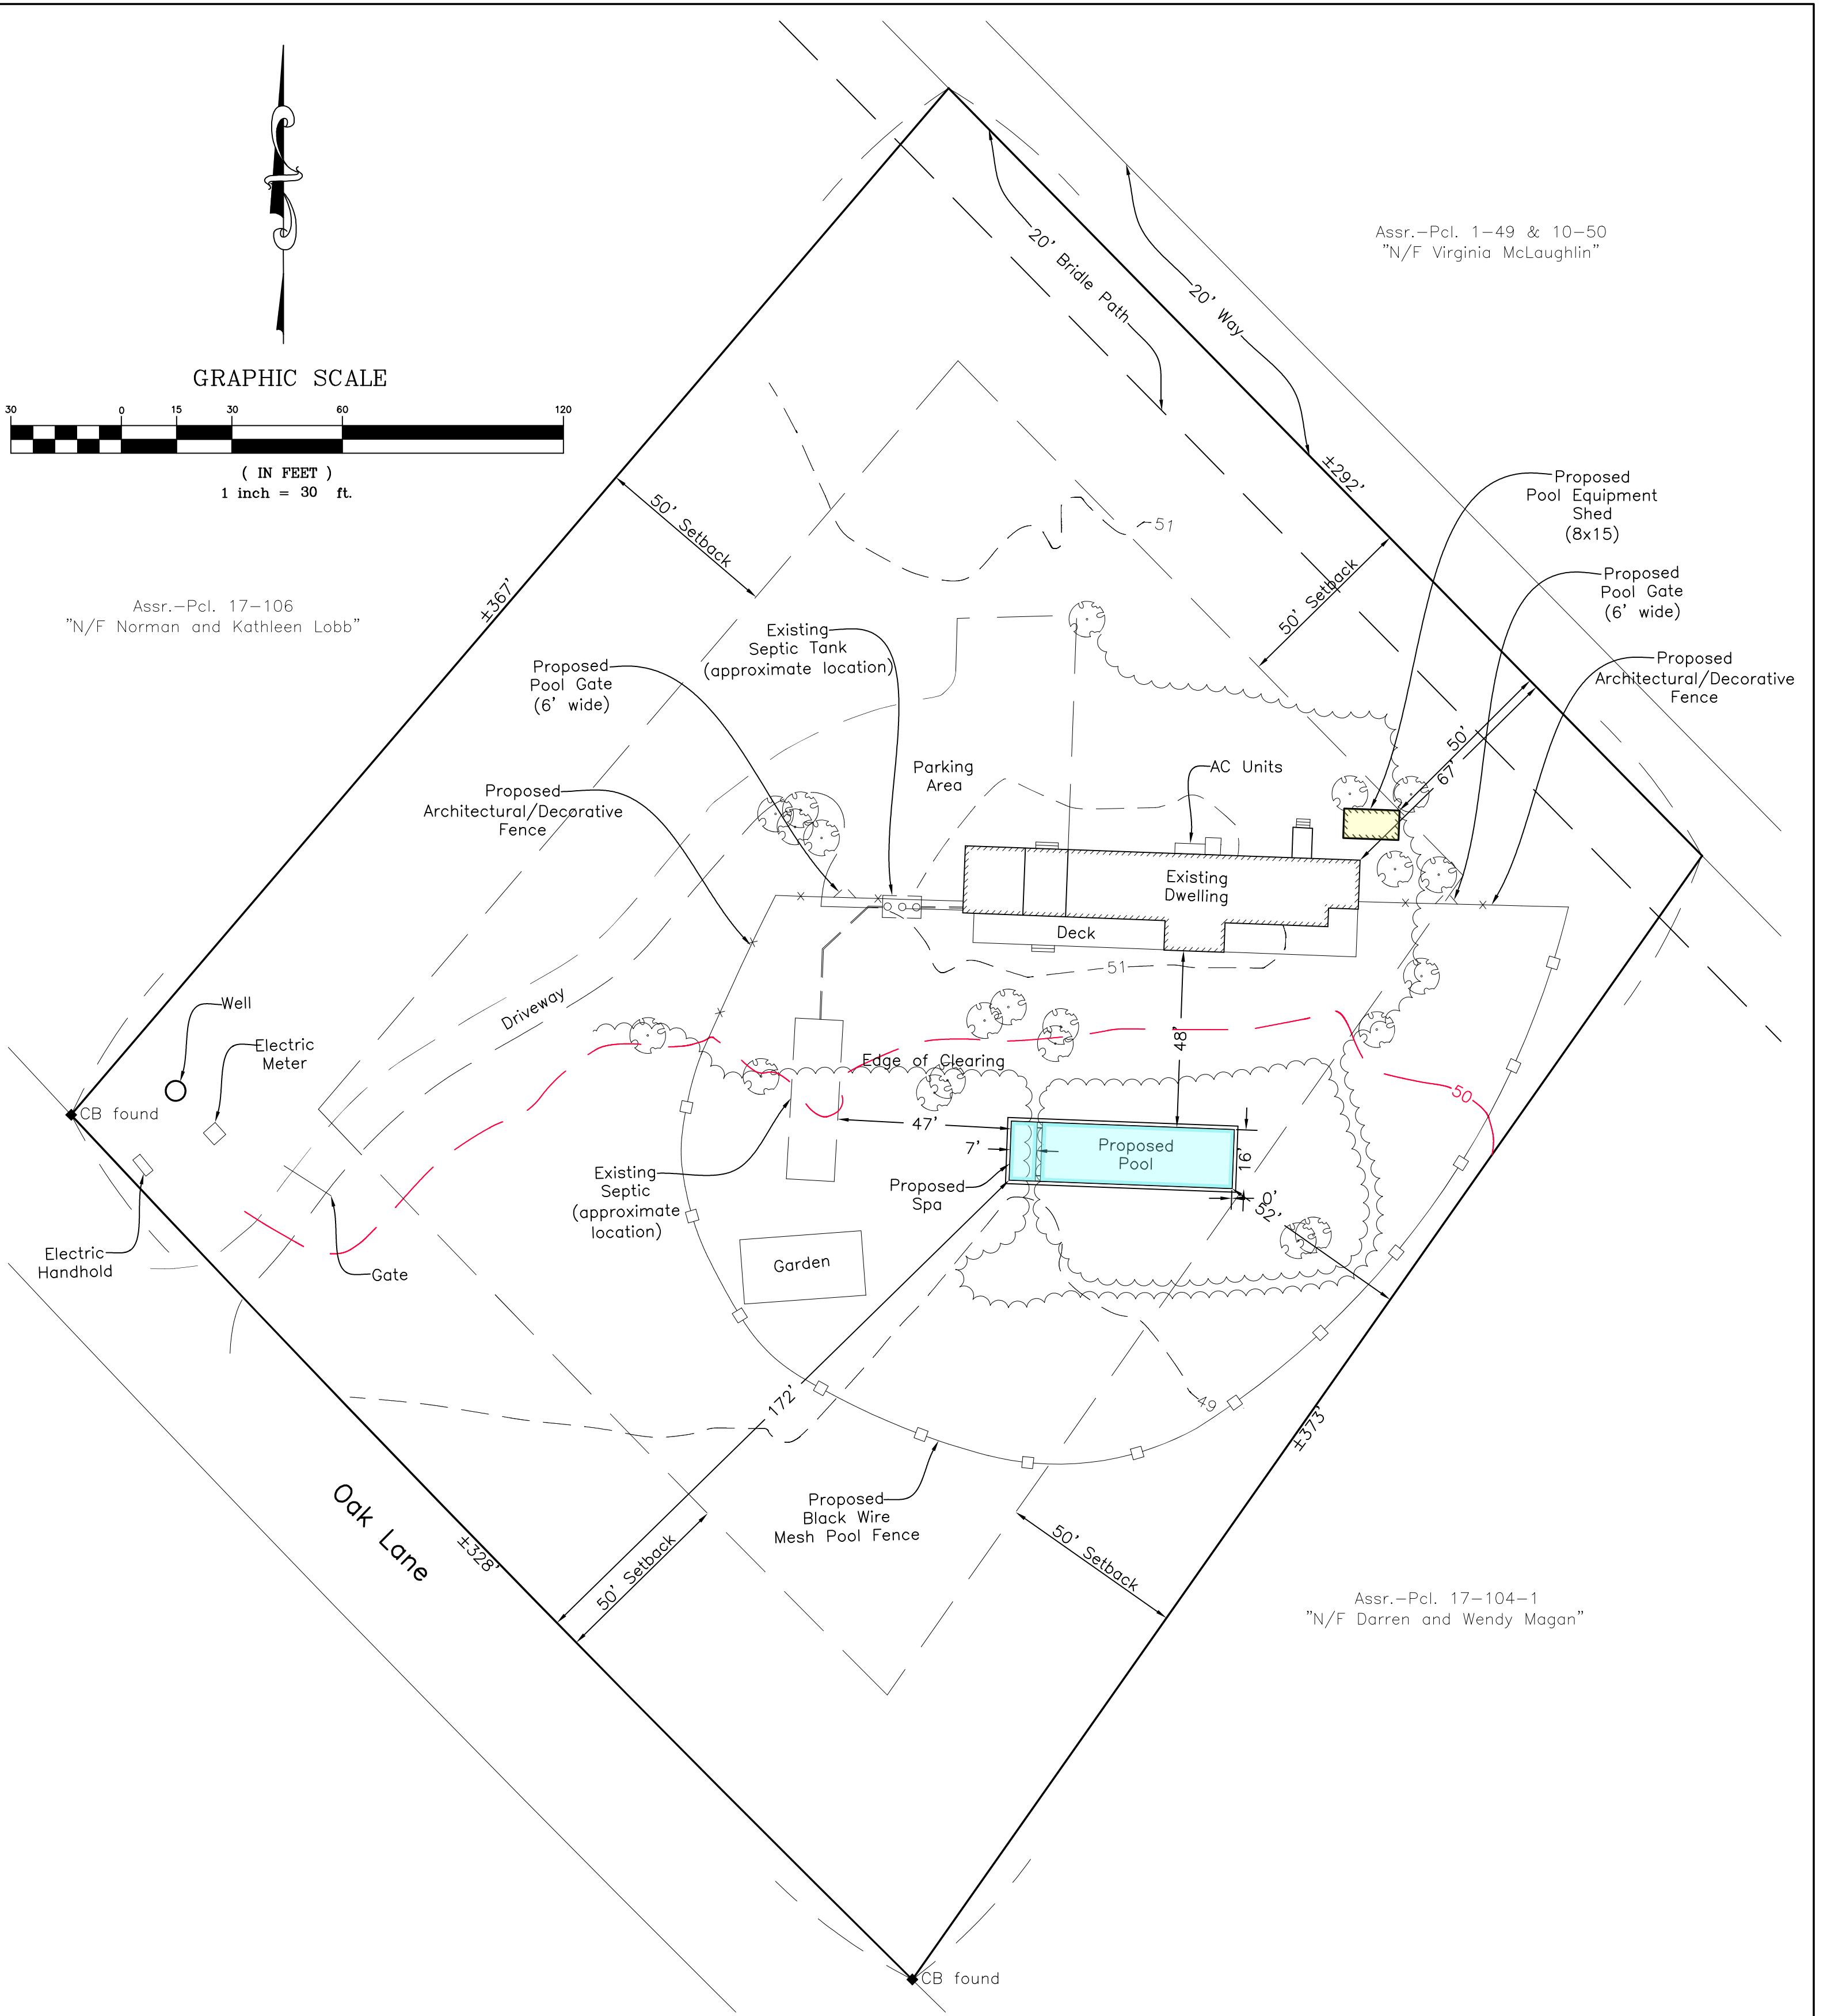

Legend:

..... Denotes Oak Tree

Elevation Datum: Assumed

Notes:  
Zoning District: RU - Rural  
Setbacks: 50' Front/Side/Rear  
Minimum Lot Size- 3.0 acres  
\* Setbacks to be confirmed by town official



*Reid G. Silva*  
October 10, 2023

LOCUS:

#80 Oak Lane  
Asr. Pcl 17-105  
Area = ±2.61 AC

Site Plan of Land  
in West Tisbury, Mass.

Prepared for  
Matthew Greenfield

September 19, 2023 Scale: 1"=30'

**VINEYARD**  
LAND SURVEYING  
& ENGINEERING  
12 Cournoyer Road  
P.O. Box 421  
West Tisbury, MA 02575  
P 508-693-3774 F 508-629-0440  
VLSE.net