


GENERAL PROJECT NOTES
AND SCHEDULES ARE ON G-1

6/4/55
10/scale

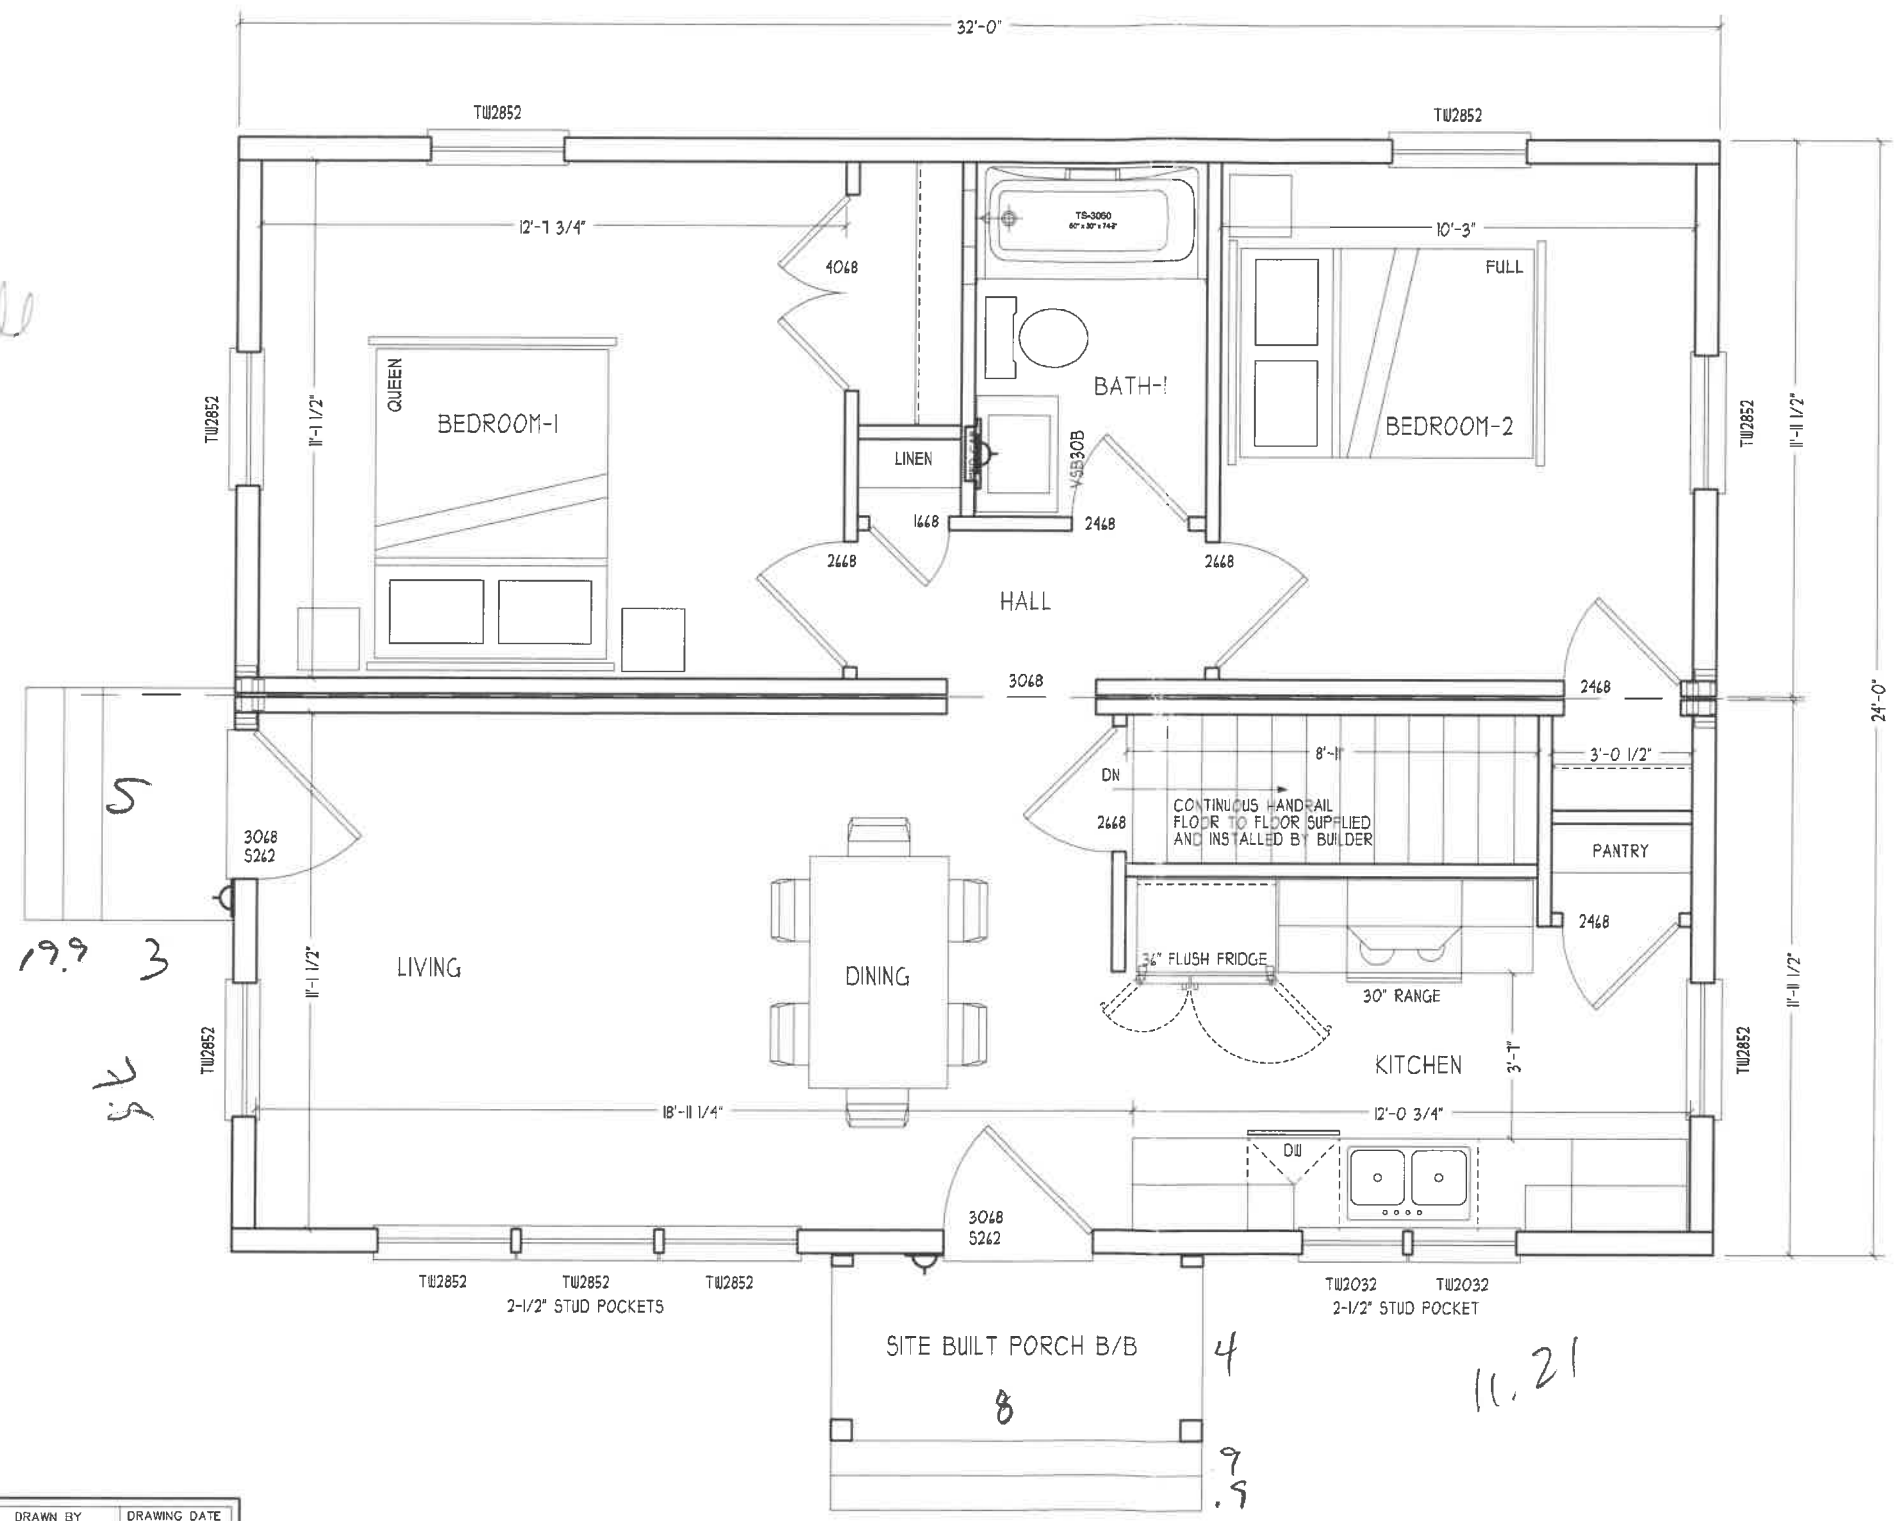

5
19.9 3
5.6

4
8
9.9
11.21

PROJECT PROFESSIONAL OF RECORD

DRAWN BY	DRAWING DATE
CHECKED BY	REVISIONS
XXX	01/01/22

PRELIMINARY PLANS
NOT FOR CONSTRUCTION

SANFORD **FIRST FLOOR PLAN**

SITE LOCATION: XXXX
WIND SPEED (ULT/A5D): XXXMPH/XXXMPH
EXPOSURE CATEGORY: X
SNOW LOAD (GROUND/A5D): XXPSF/XXPSF

SCALE
1/4" = 1'-0"

FL-1: 8'-0 1/2" CEILING HT.
6'-10 1/2" WINDOW HT.

PROJECT: # 000A1
SHEET SIZE: 11x17
DRAWING NO: **A-1**

**HUNTINGTON
HOMES, INC.**
344 FASSETT RD, EAST MONTPELIER, VERMONT 05651
OFFICE (802) 479-3625 FAX (802) 479-0575