





GRAPHIC SCALE

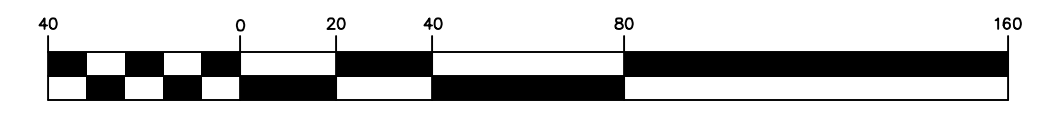

(IN FEET)
1 inch = 40 ft.

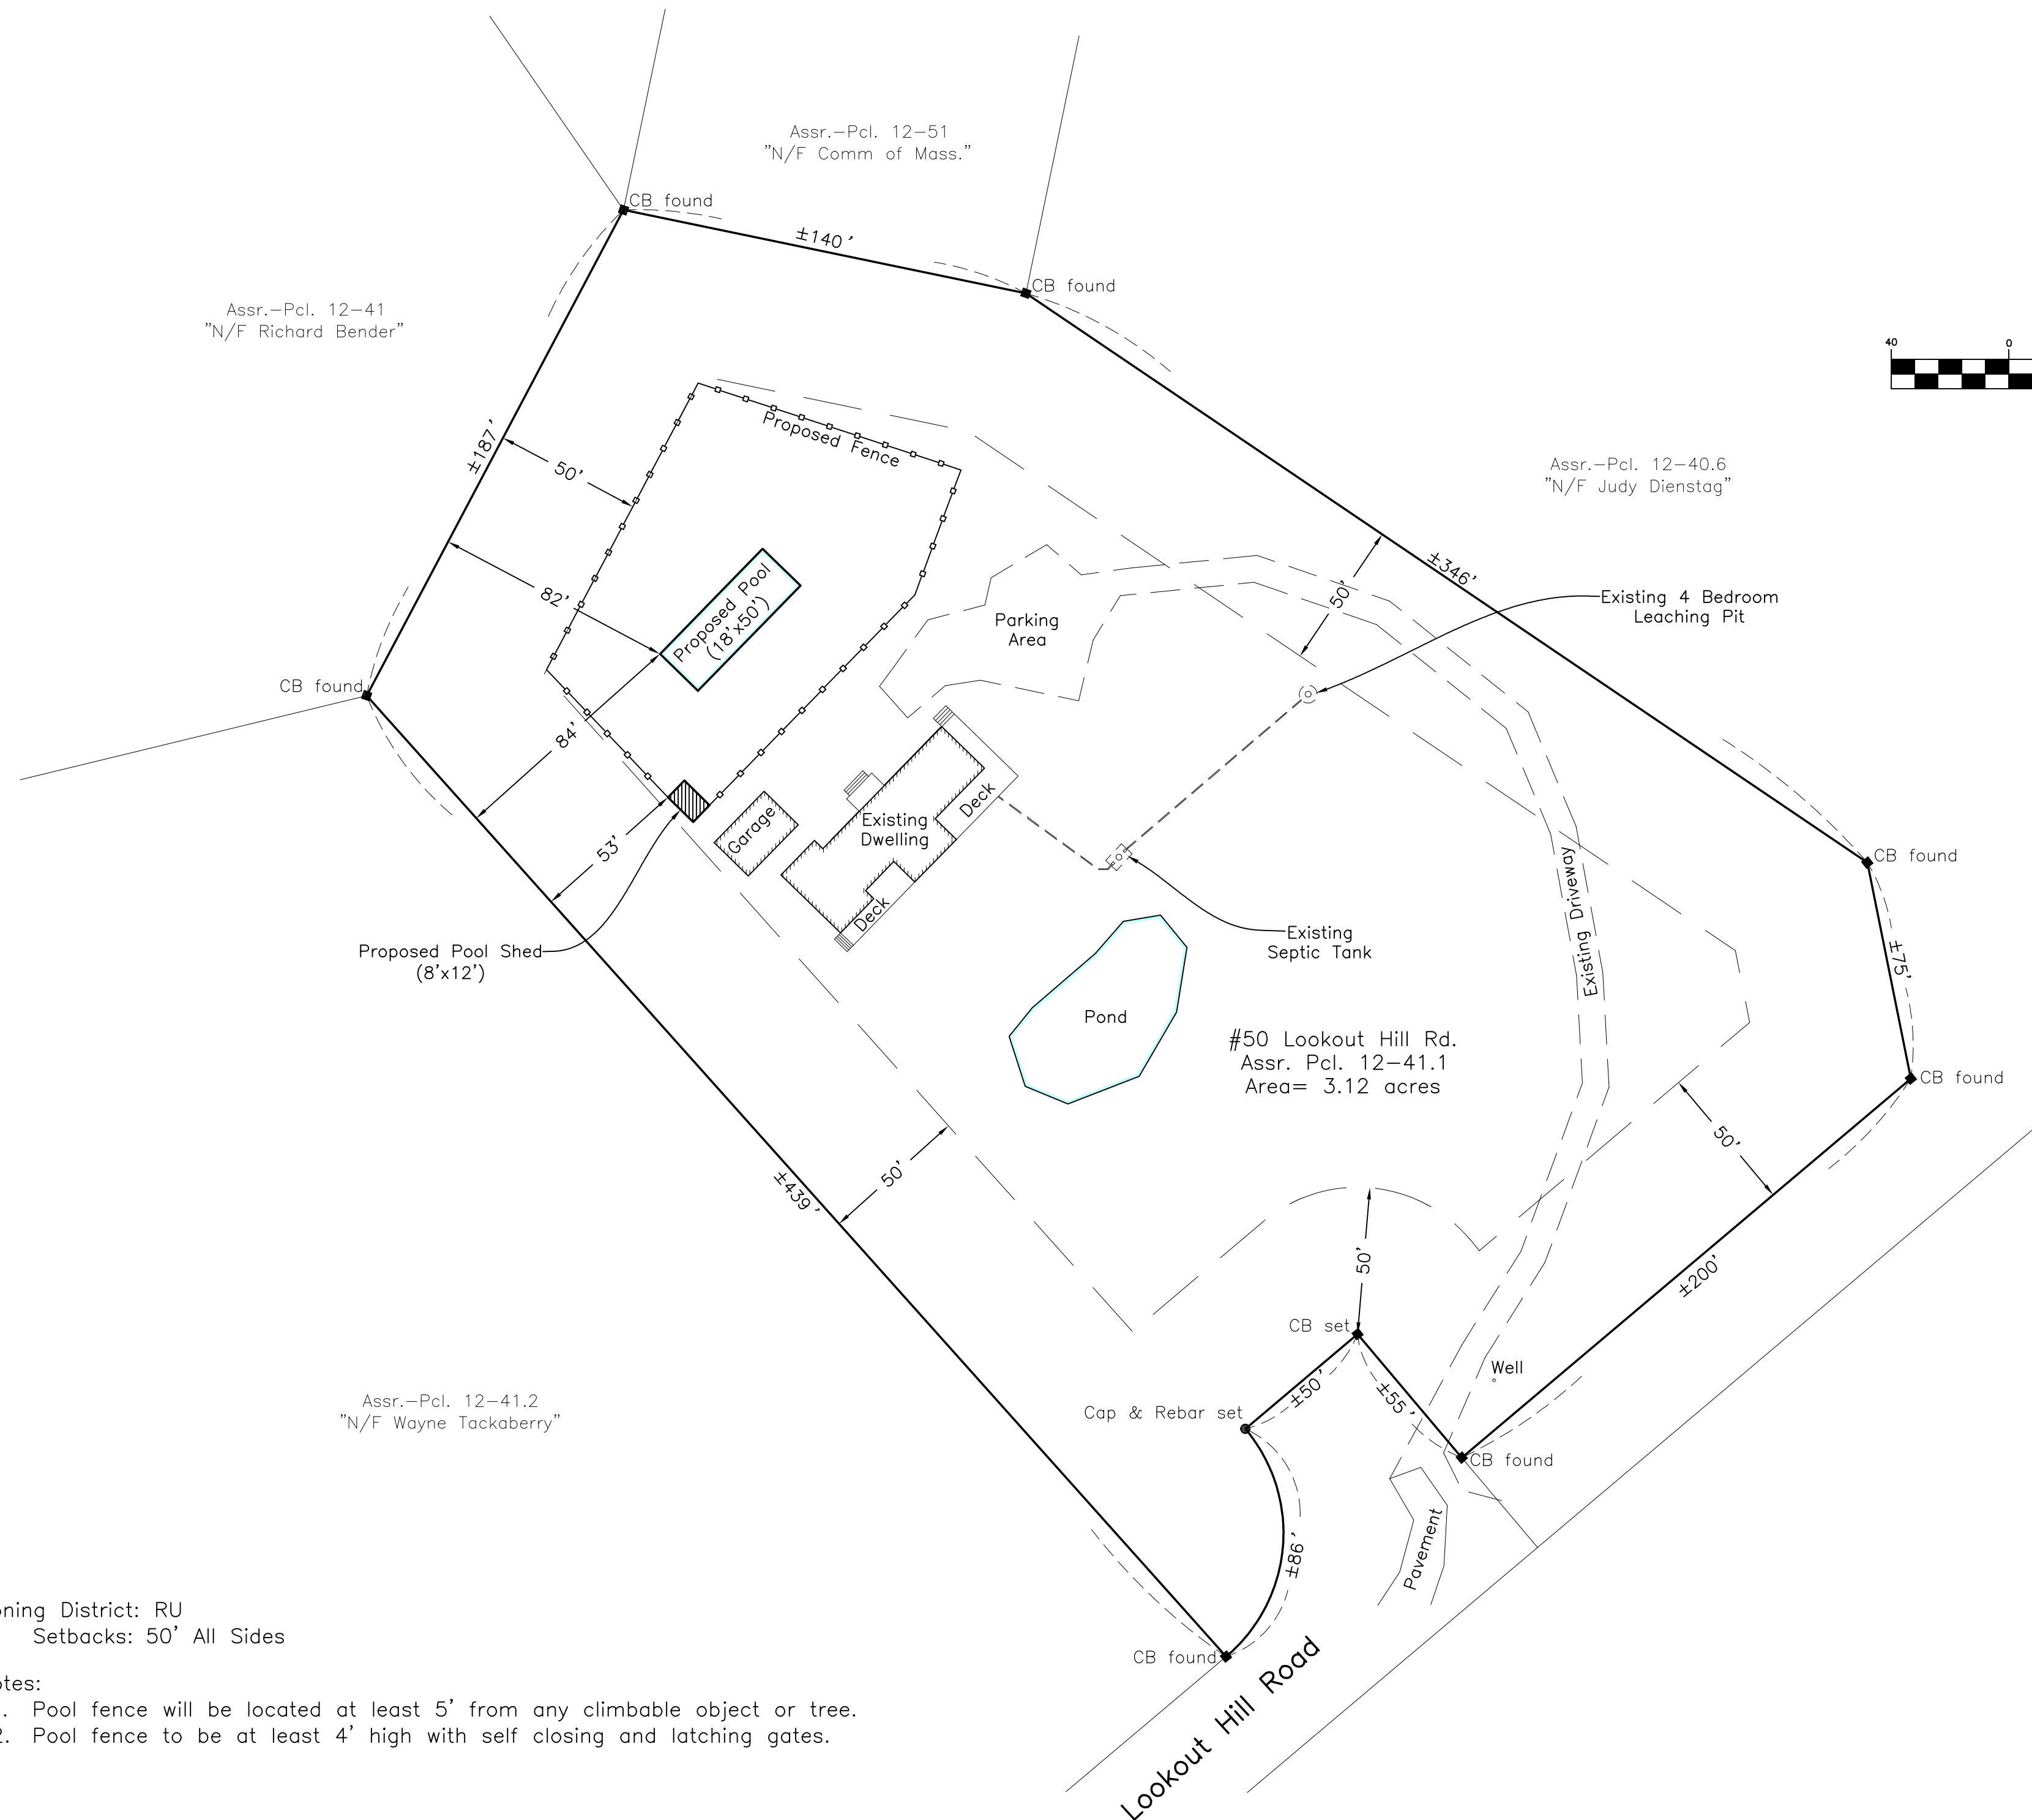

Zoning District: RU
Setbacks: 50' All Sides

- Notes:
1. Pool fence will be located at least 5' from any climbable object or tree.
 2. Pool fence to be at least 4' high with self closing and latching gates.

Site Plan of Land
in West Tisbury, Mass.
Prepared for
Beth Horowitz
October 18, 2022 Scale: 1"=40'

VINEYARD
LAND SURVEYING
& ENGINEERING

12 Cournoyer Road
P.O. Box 421
West Tisbury, MA 02575
P 508-693-3774 F 508-629-0440
VLSE.net