

noah sherburne
cell: 287.388.6602
web: noah-sherburne.com
© 2023 Noah Sherburne

**DRAFT
NOT FOR
CONSTRUCTION**

*This drawing should not
be used for construction
unless noted as such.*


Drawing Set Type and Issue Date:
Schematic Design/Work in Progress

FLOOR PLANS
HOUSE #4
RED ARROW ROAD COMMUNITY HOUSING WEST TISBURY, MA


Date: 7/6/23
Drawn by: NS
Scale: As Noted

Sheet:

A102

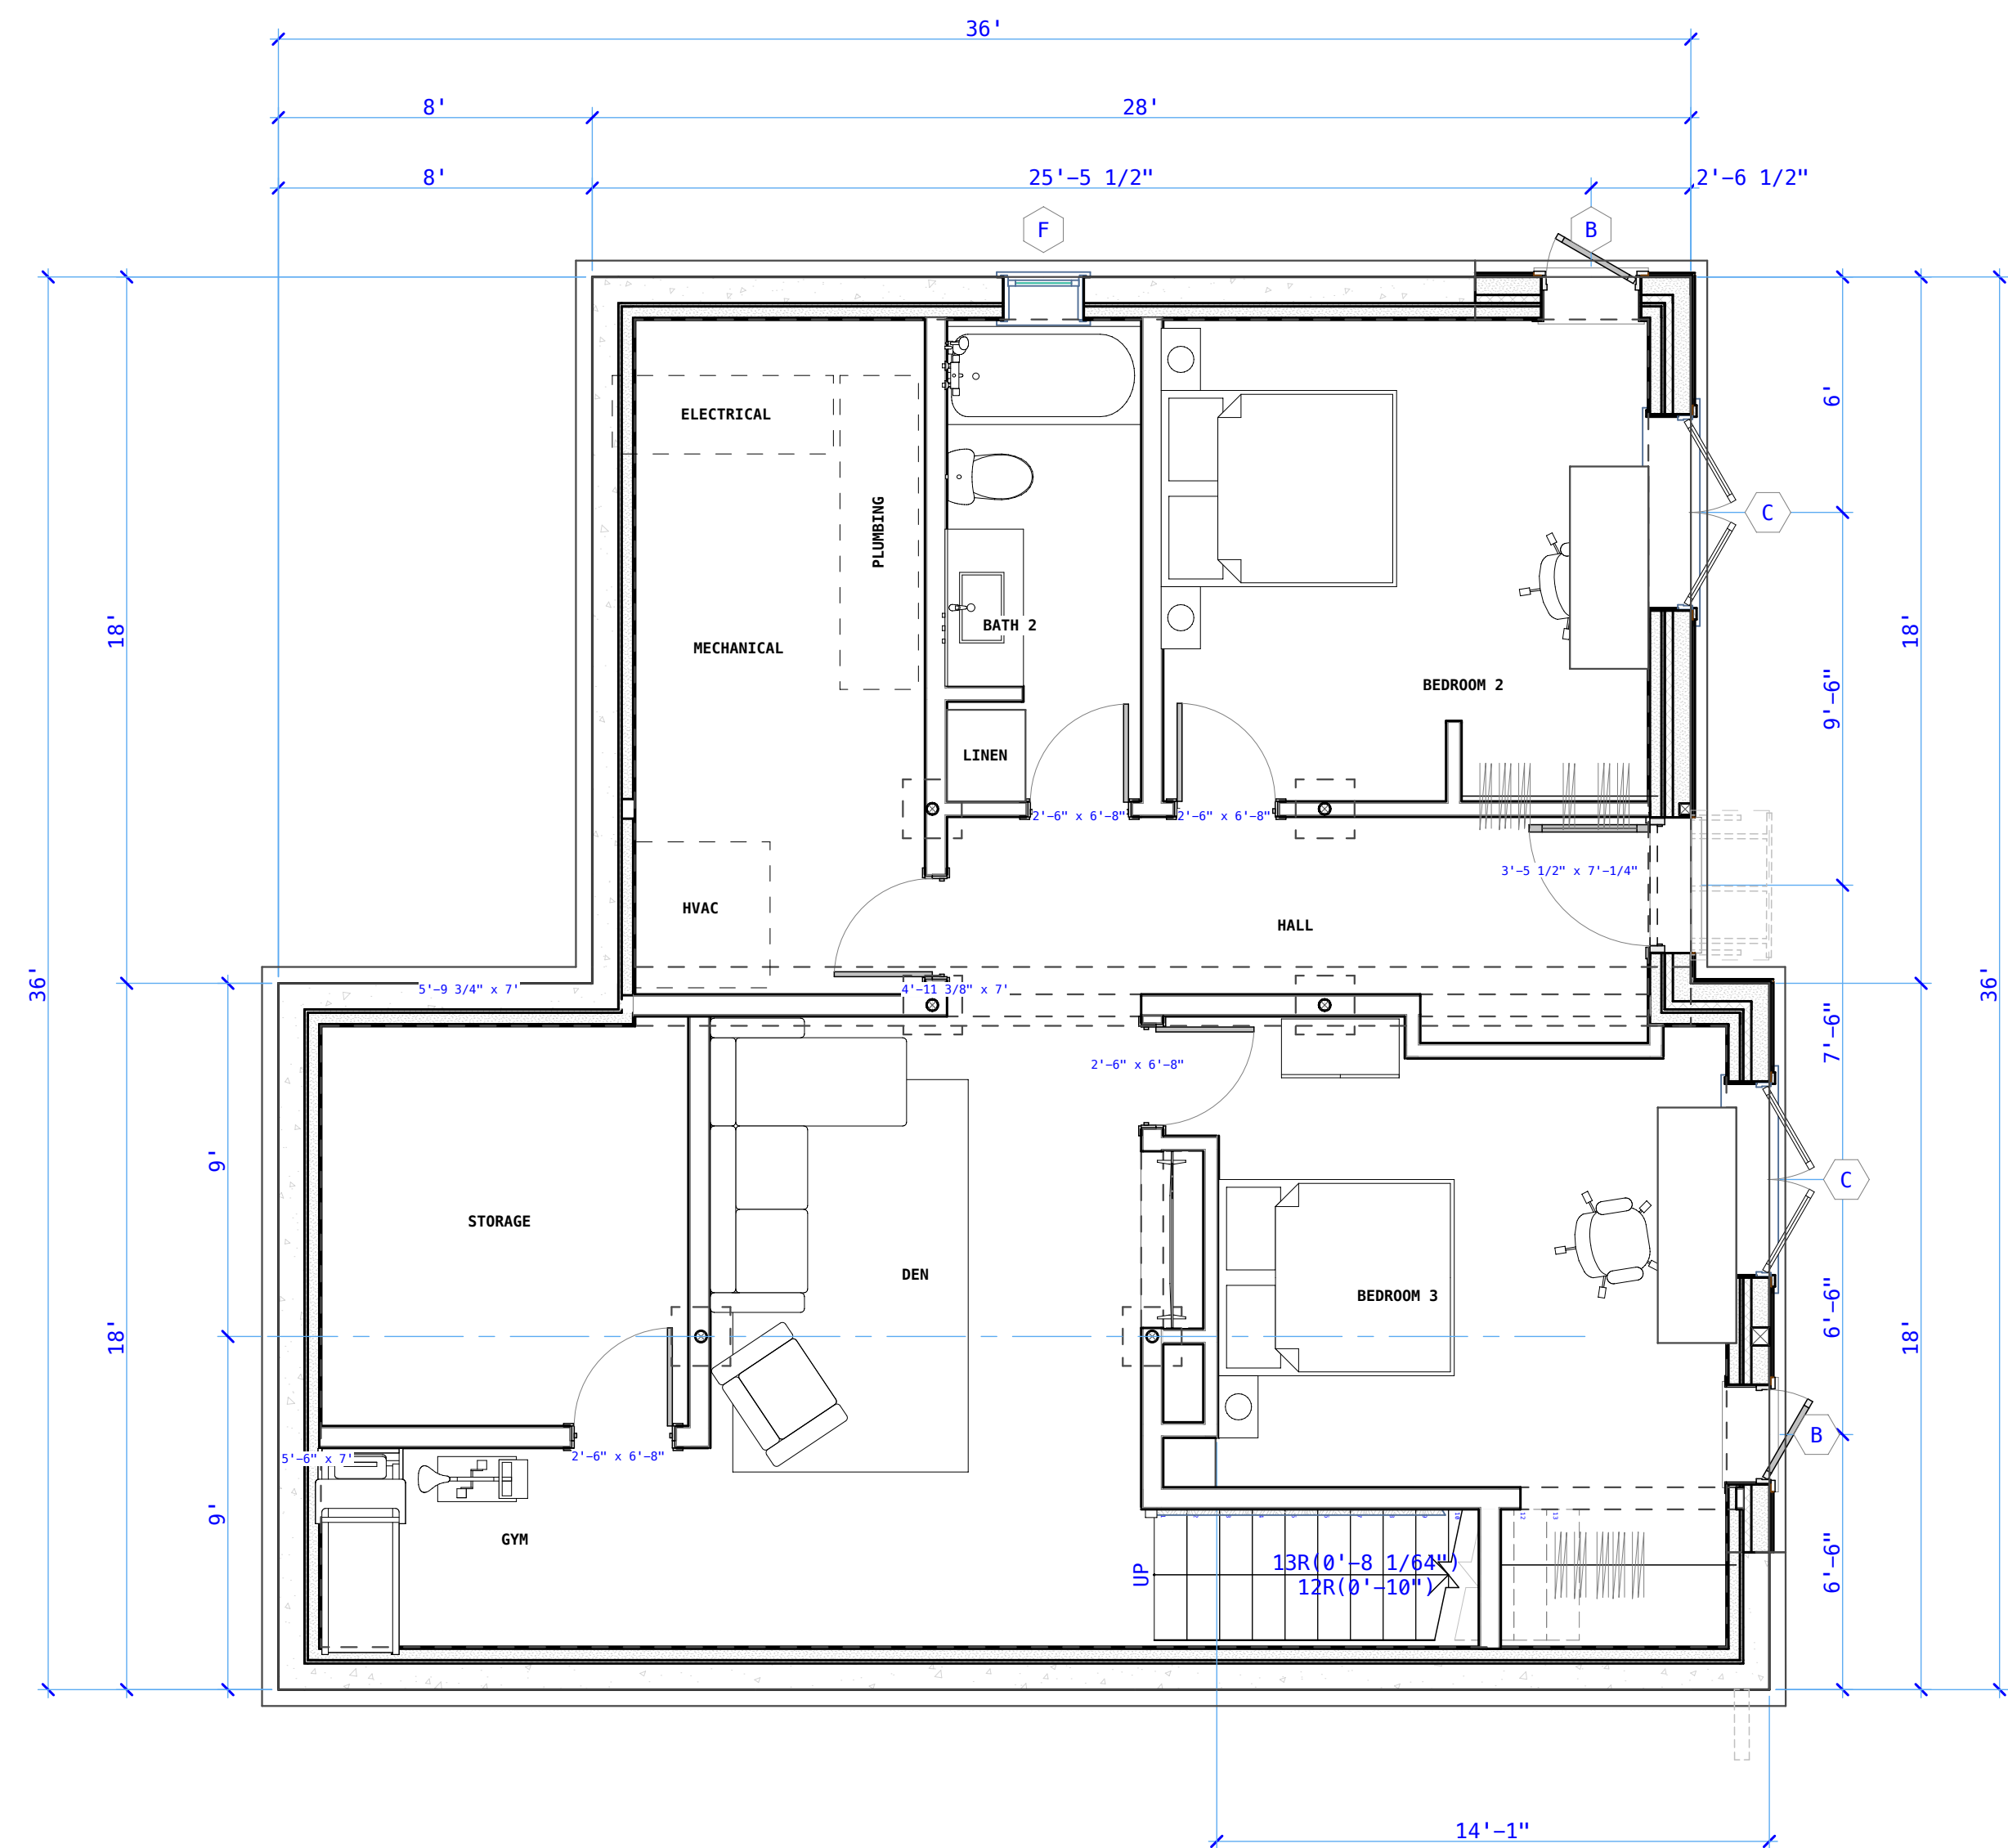

2 BASEMENT PLAN
SCALE: 1/4" = 1'-0"
0 2 4 8

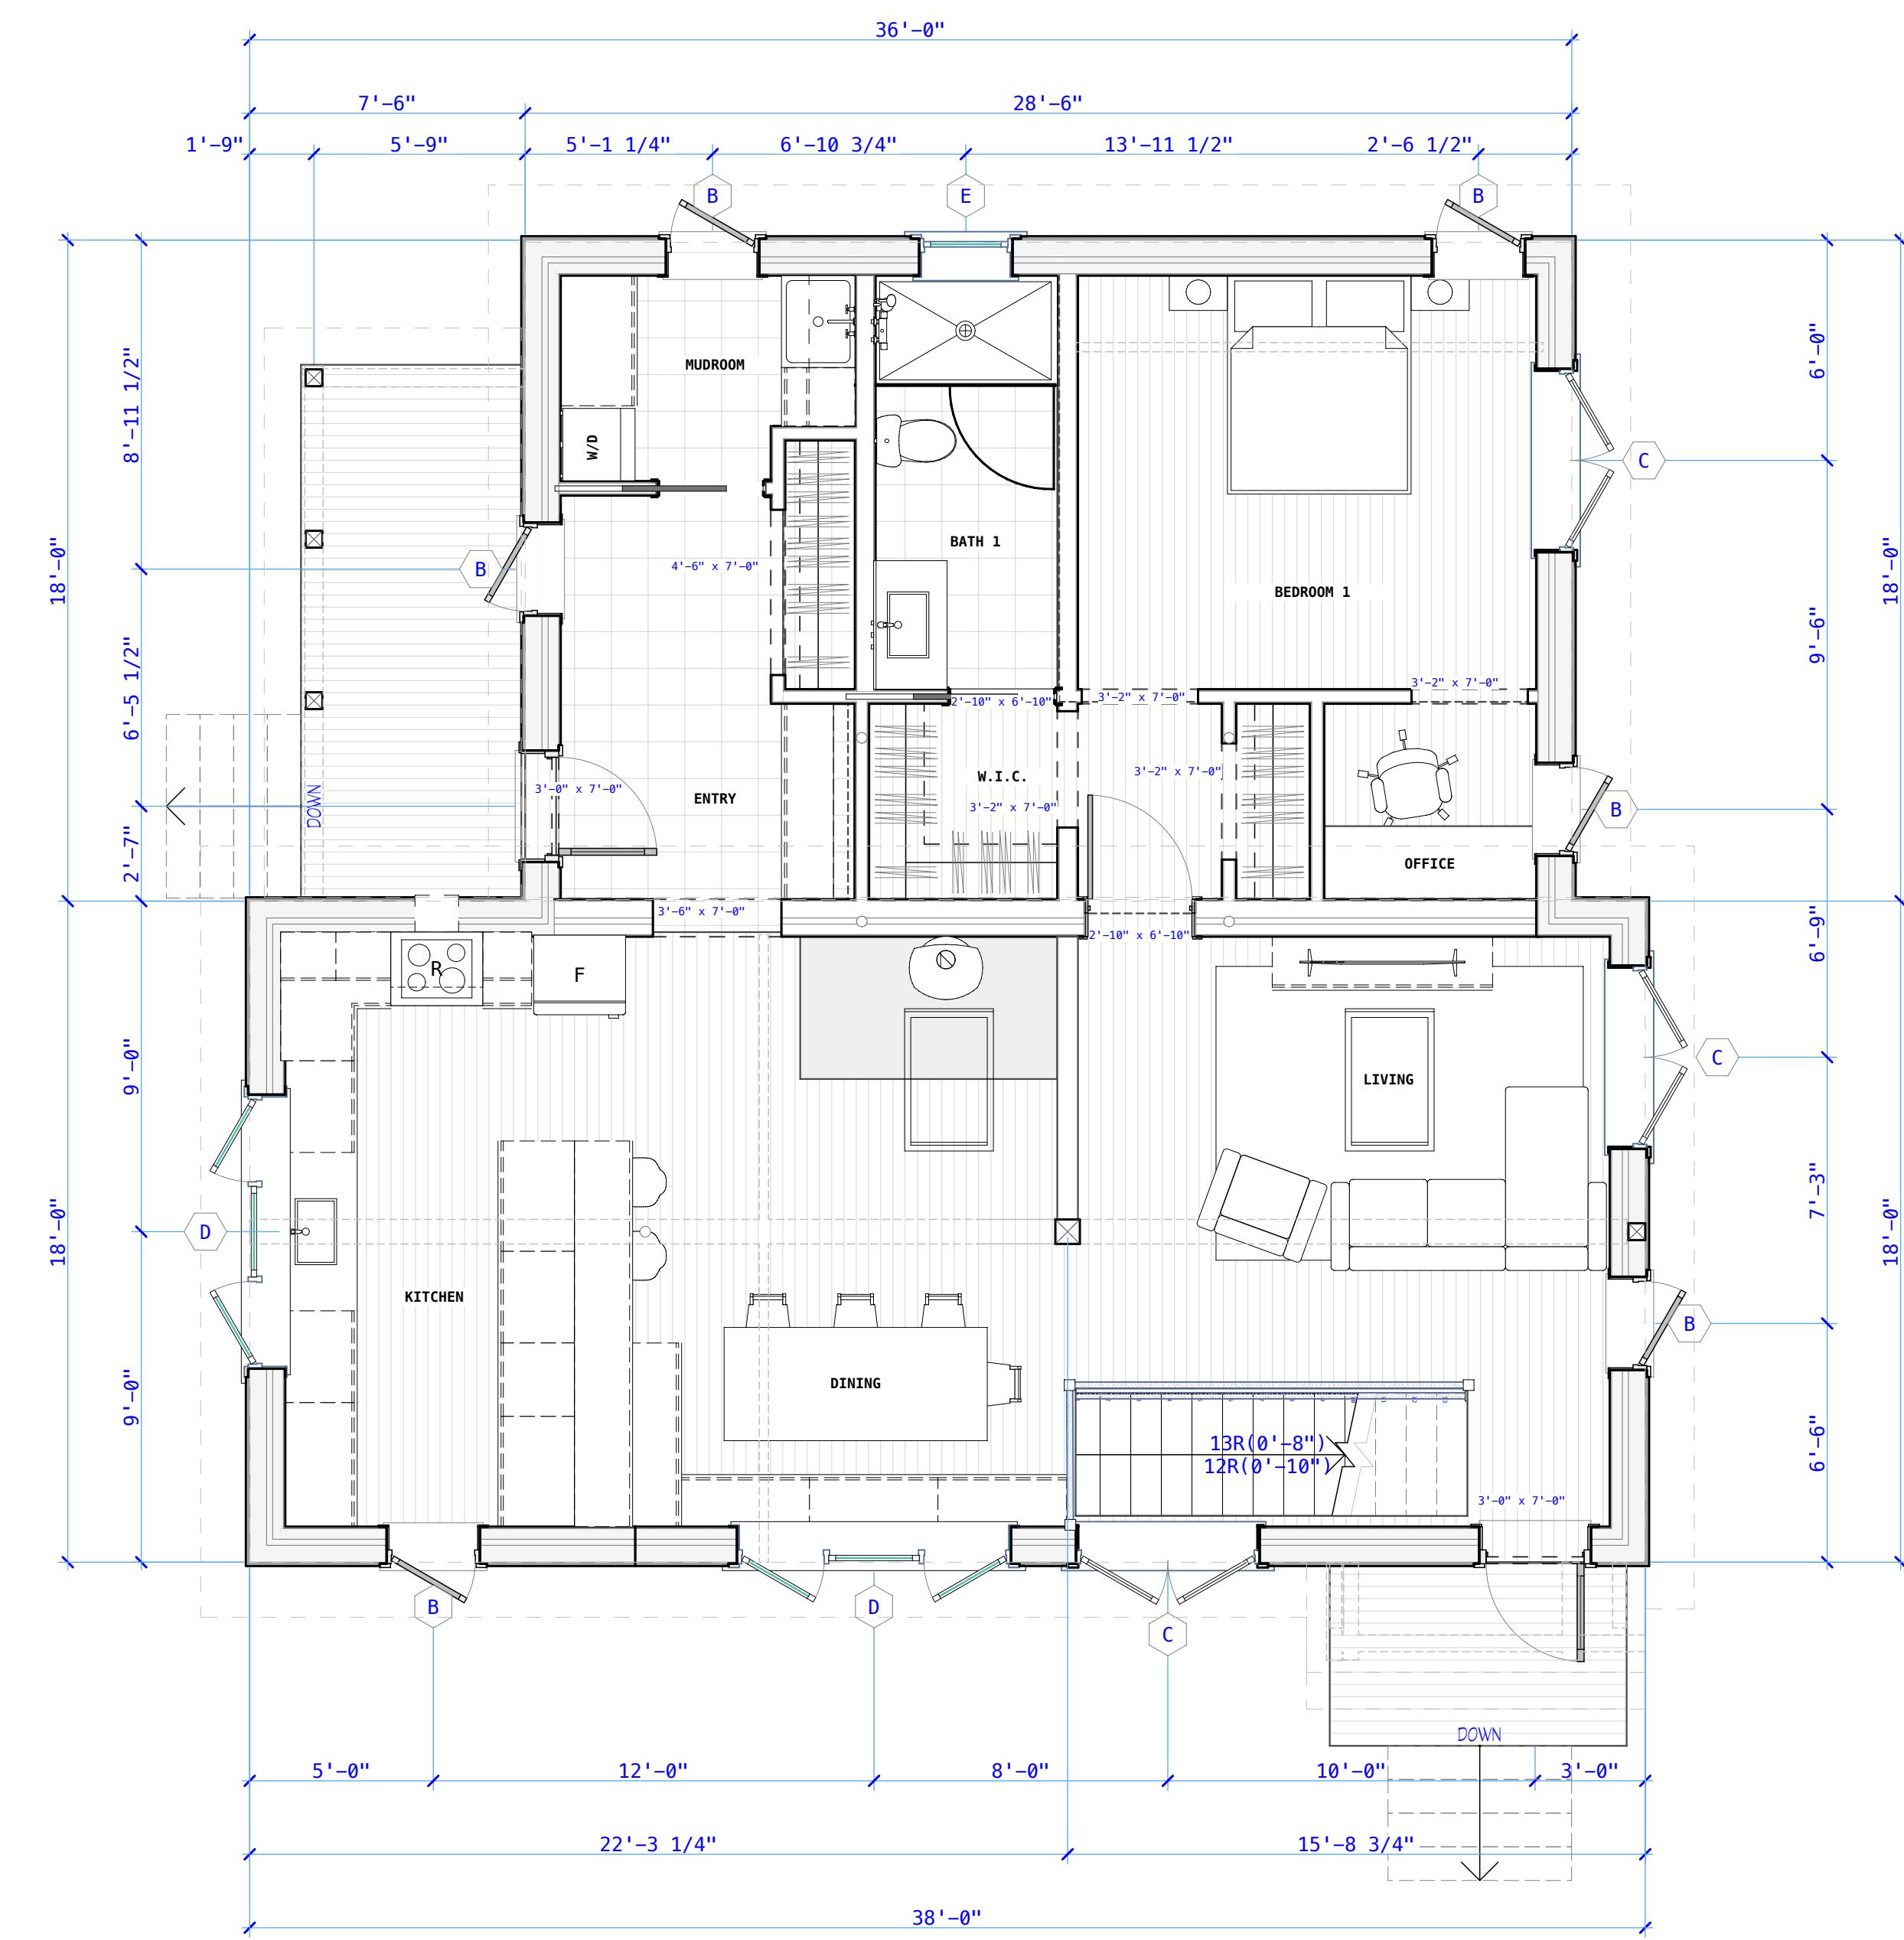

1 FIRST FLOOR PLAN
SCALE: 1/4" = 1'-0"
0 2 4 8