



- NOTES:
 - FOR FOUNDATION/ FRAMING NOTES, INFO. & DETAILS - SEE STRUCT.
 - ALL DIMENSIONED MEASURED FROM F.O. MASONRY, FRAMING OR CENTERLINE
 - ALL INTERIOR WALLS TO RECEIVE ACOUSTIC INSUL.
 - ALL NEW UTILITIES TO TIE INTO EXISTING UTILITIES.
 - ALL FURNITURE IS N.I.C.

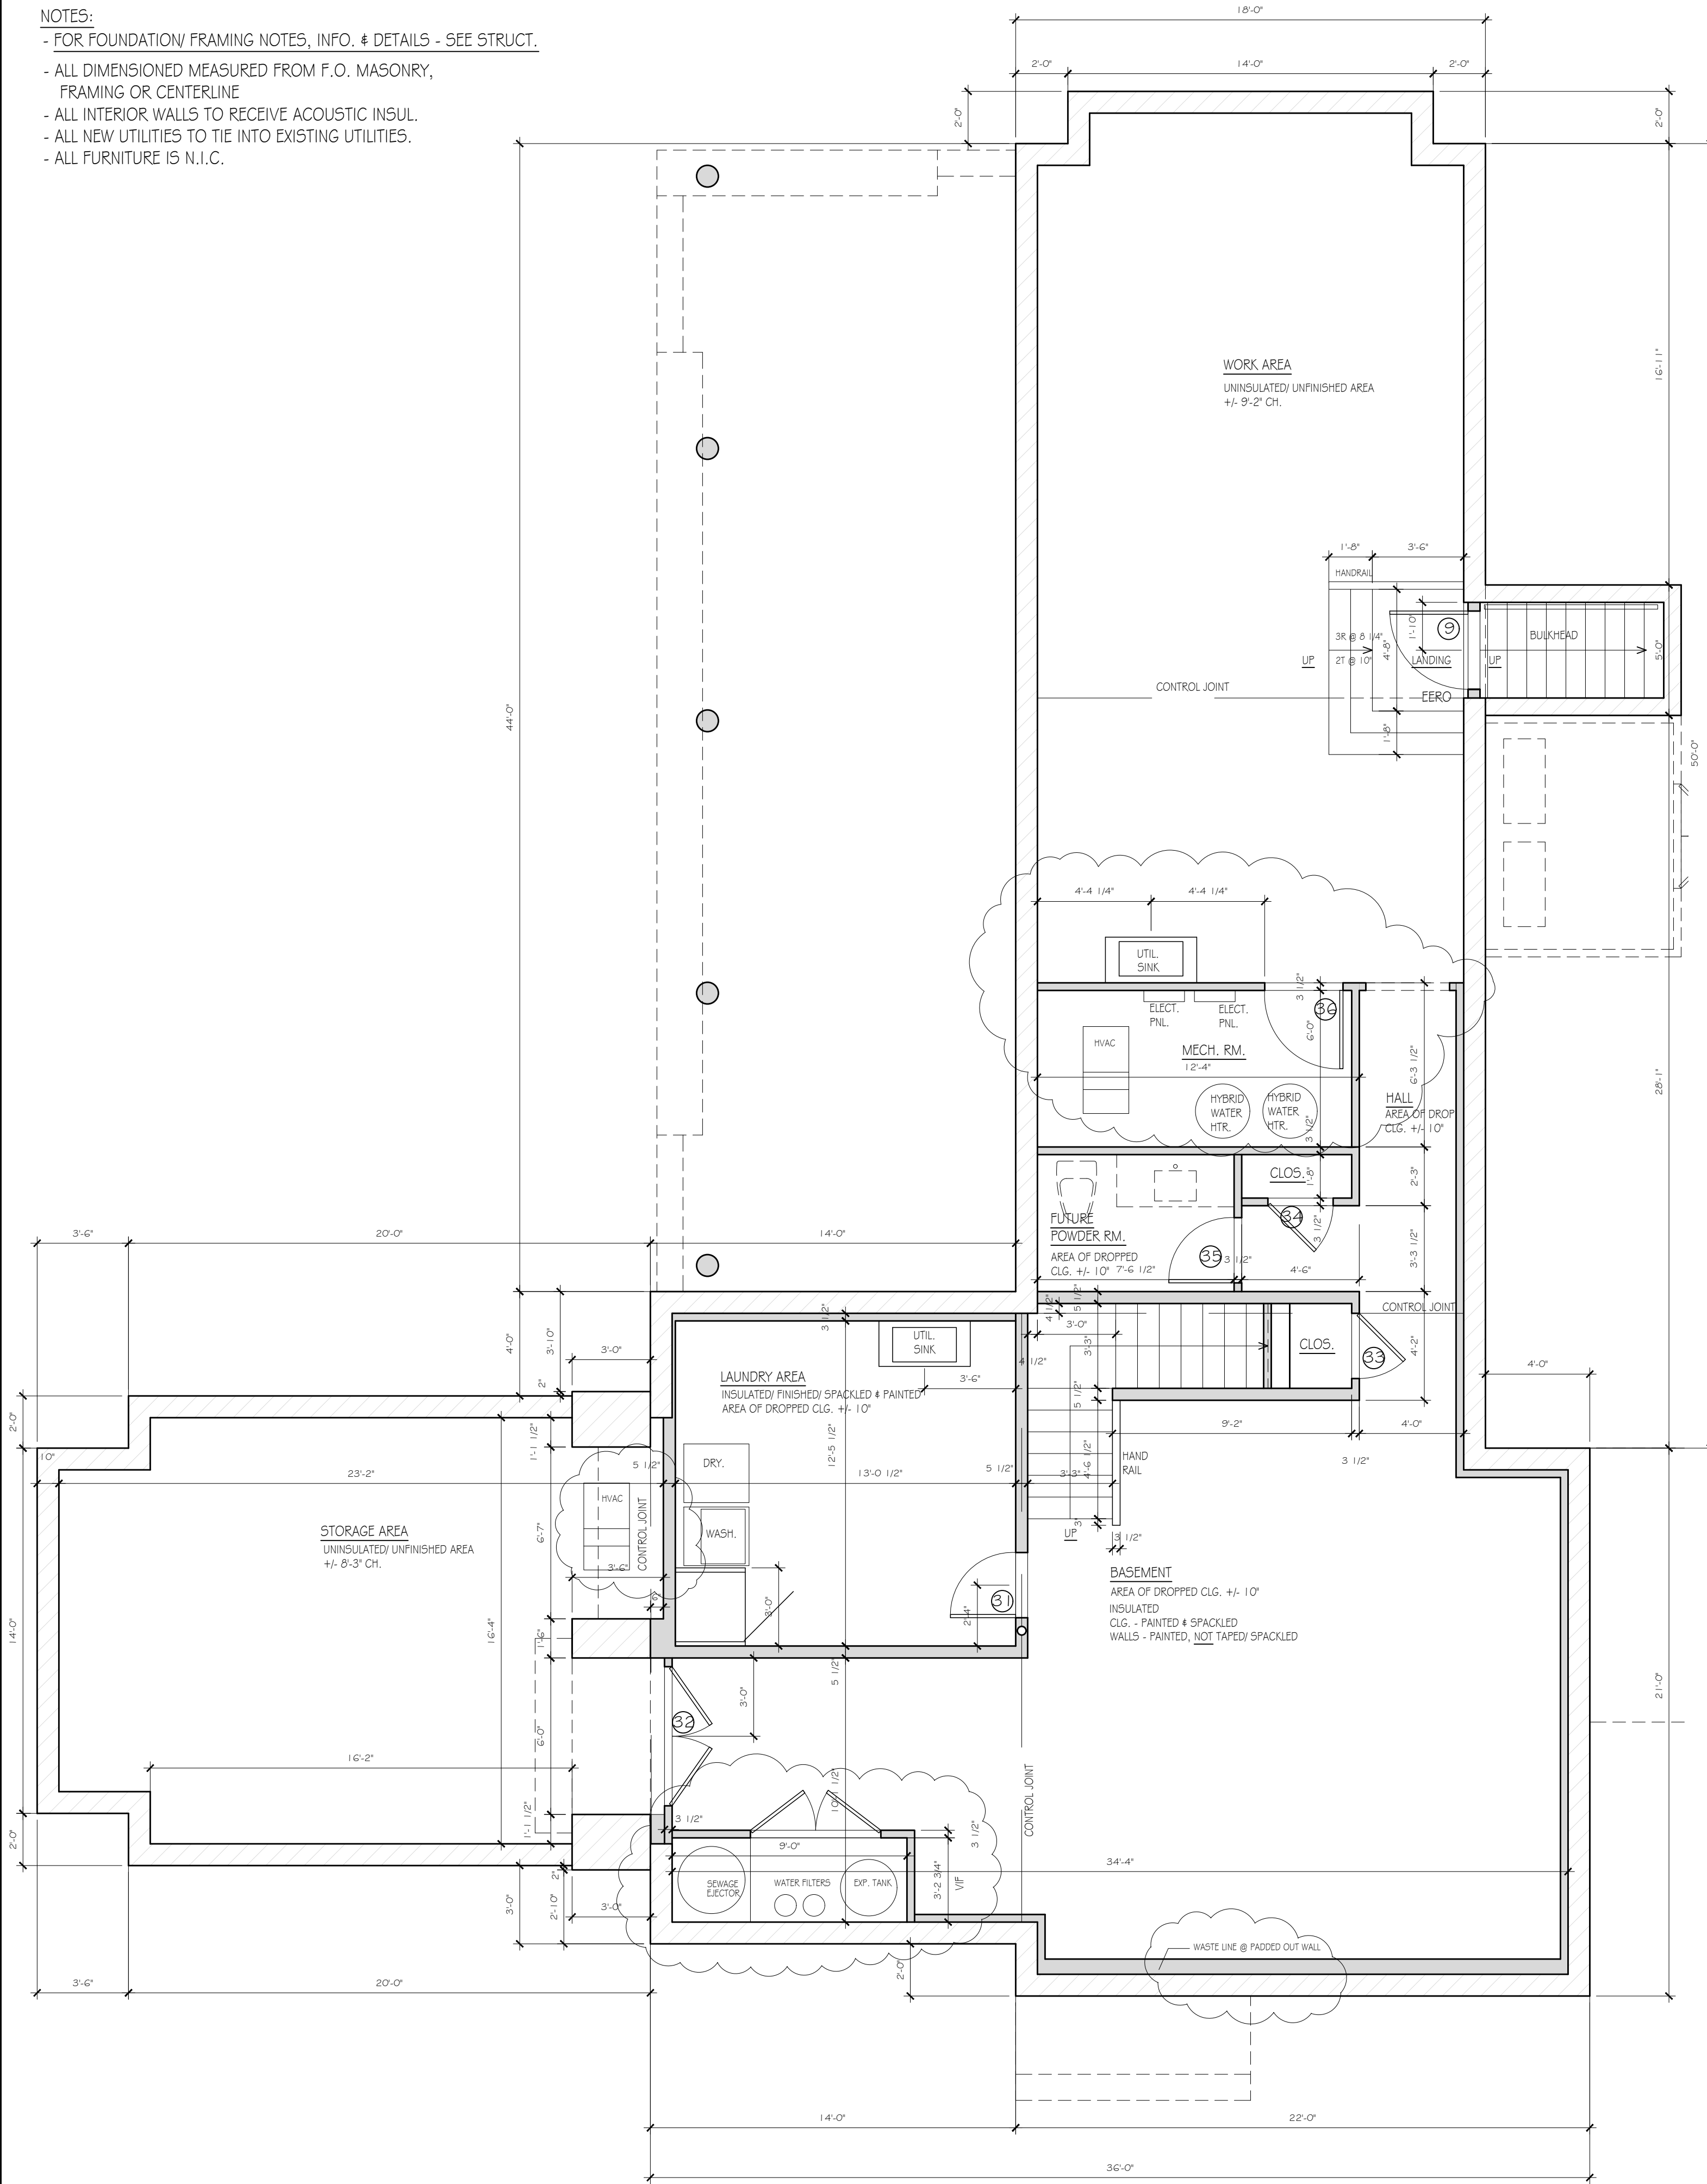

1 PROPOSED BASEMENT FLOOR PLAN
SCALE 1/4" = 1'-0"

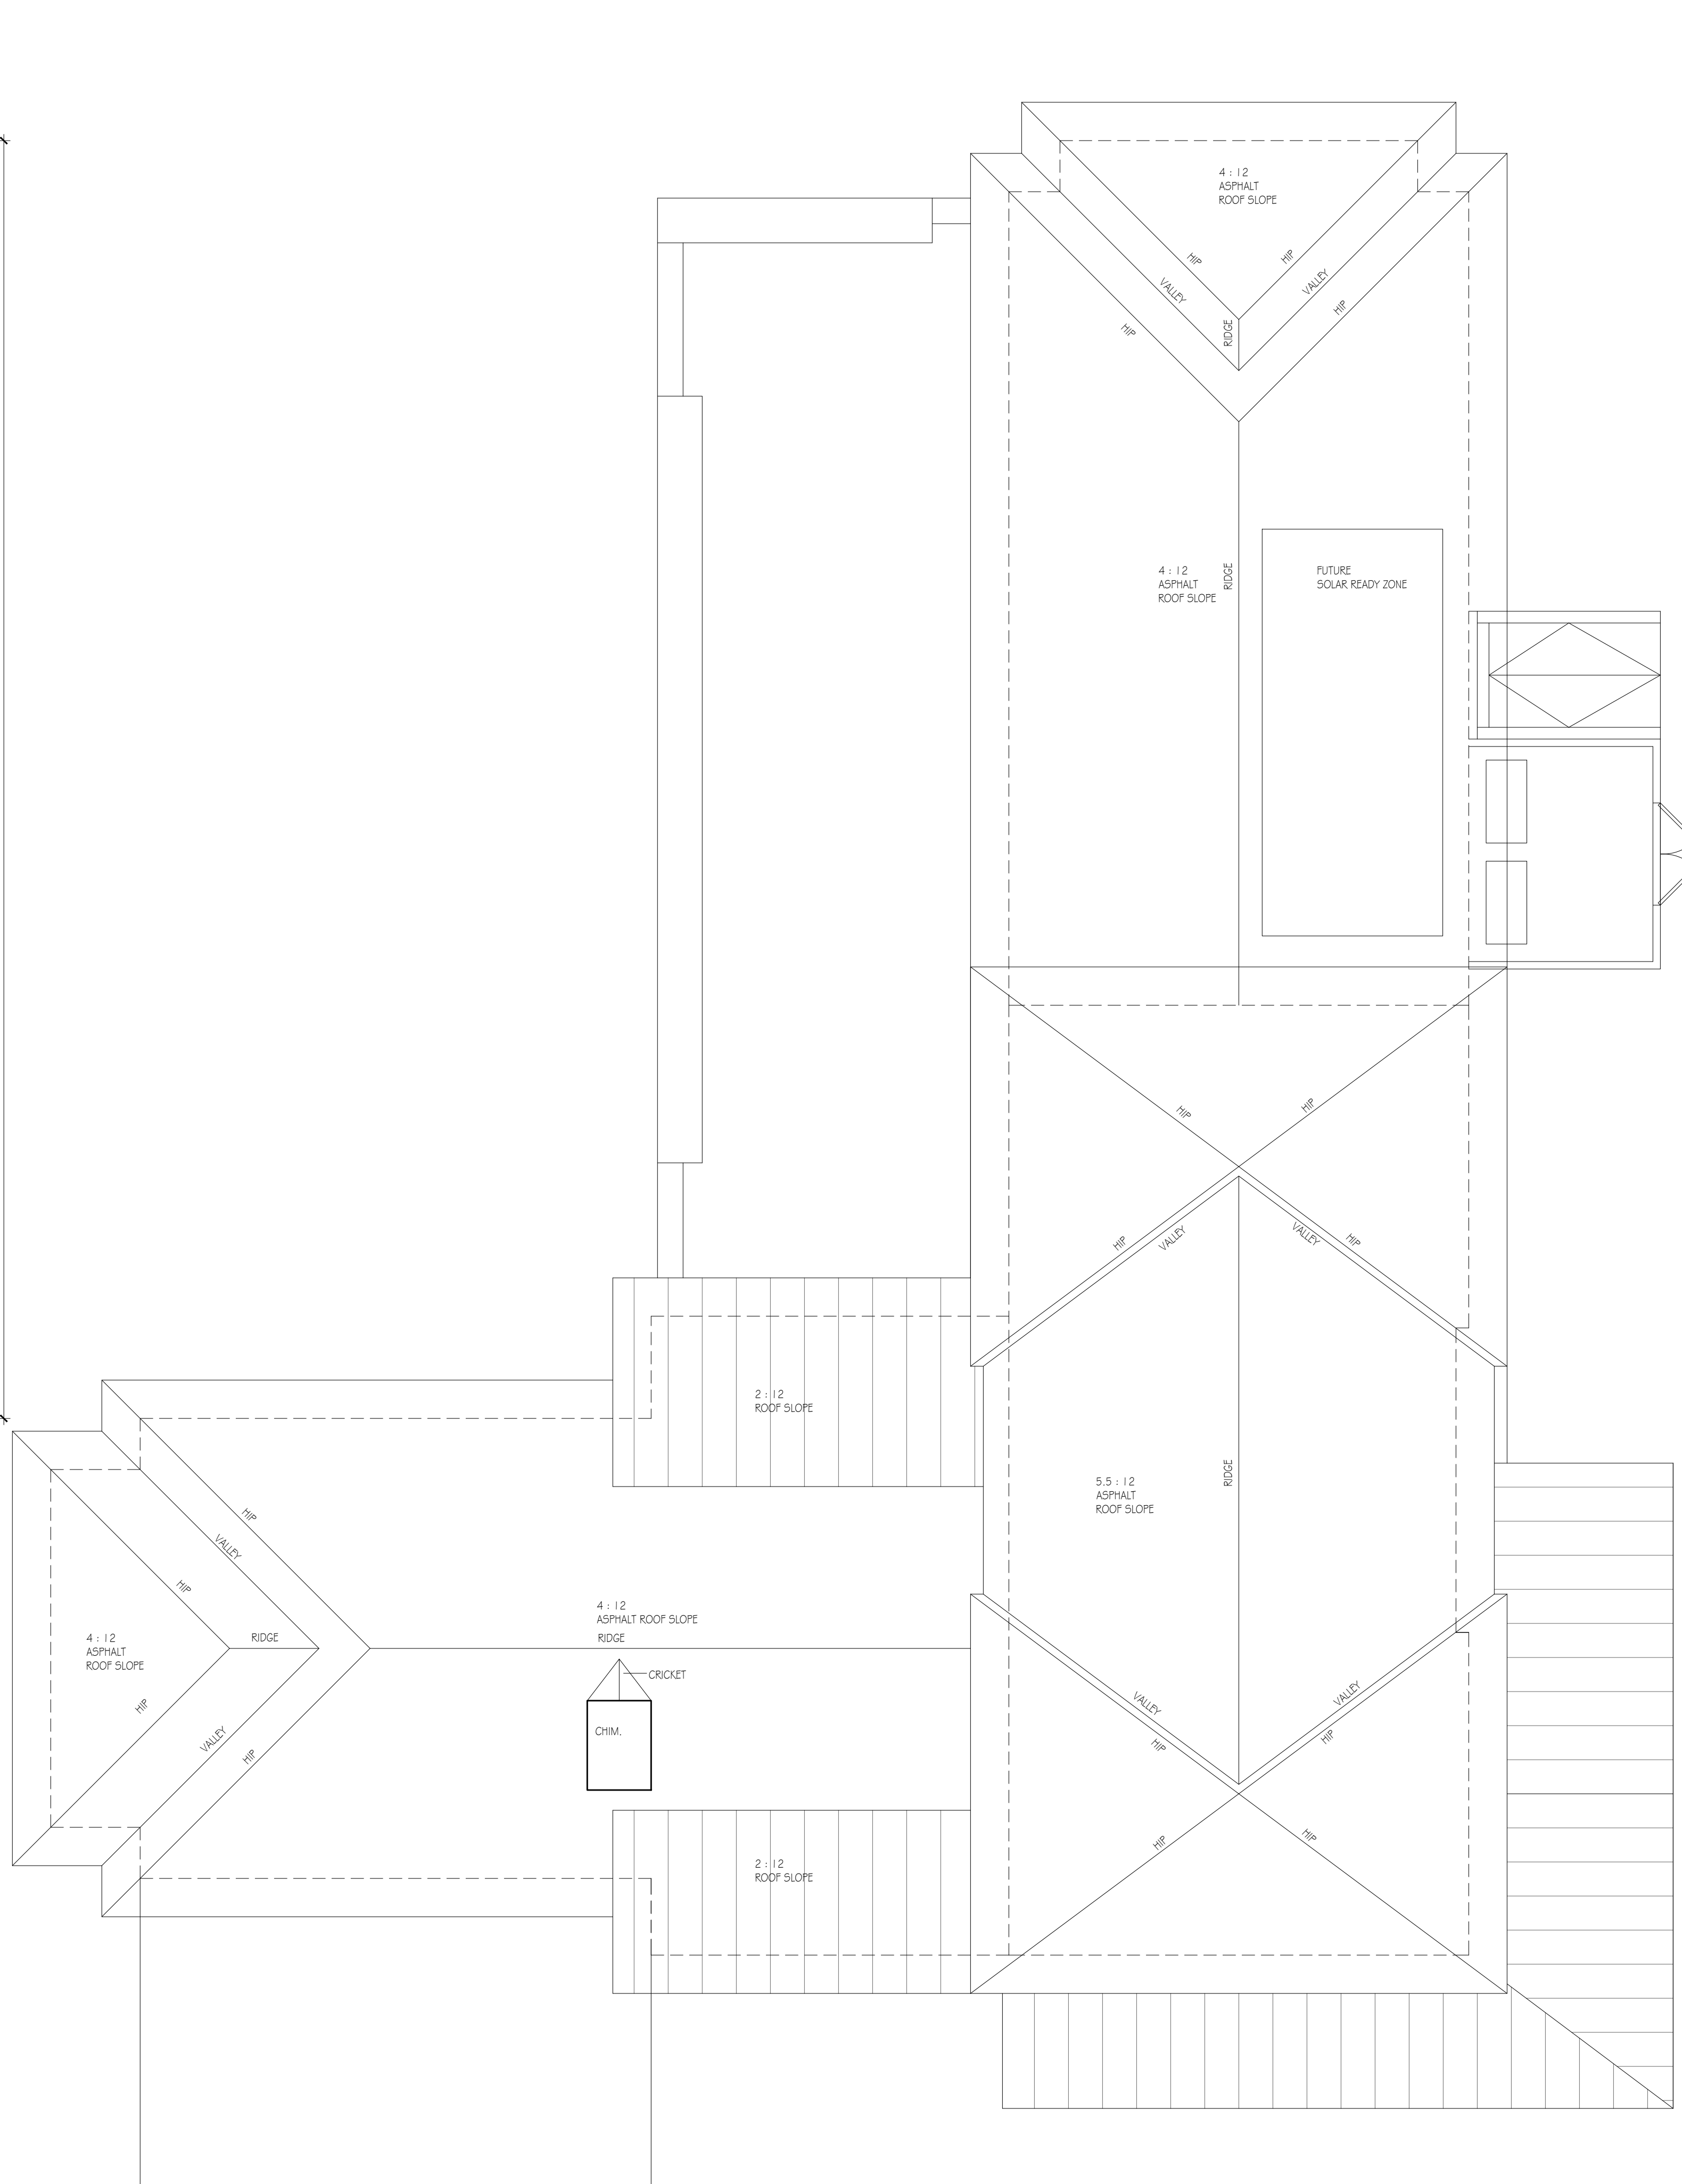

2 PROPOSED ROOF PLAN
SCALE 1/4" = 1'-0"

- SYMBOLS KEY:
 ⏏ - WINDOWS
 ○ - DOORS
 ◇ - APPLIANCES

PERMIT SUBM.	12-4-20
PERMIT REVS.	1-6-21
STAIR REVS.	6-5-21
PLUMB. DIMS.	6-10-21
ELECT. DIMS.	6-18-21
REVISIONS	6-26-21

Ireland Residence
 10 Campbell Rd.
 West Tisbury, MA 02575

Title: PROPOSED BASEMENT AND ROOF PLANS

Scale: 1/4" = 1'-0"

Date: 1-6-21

DWG Number

A2