
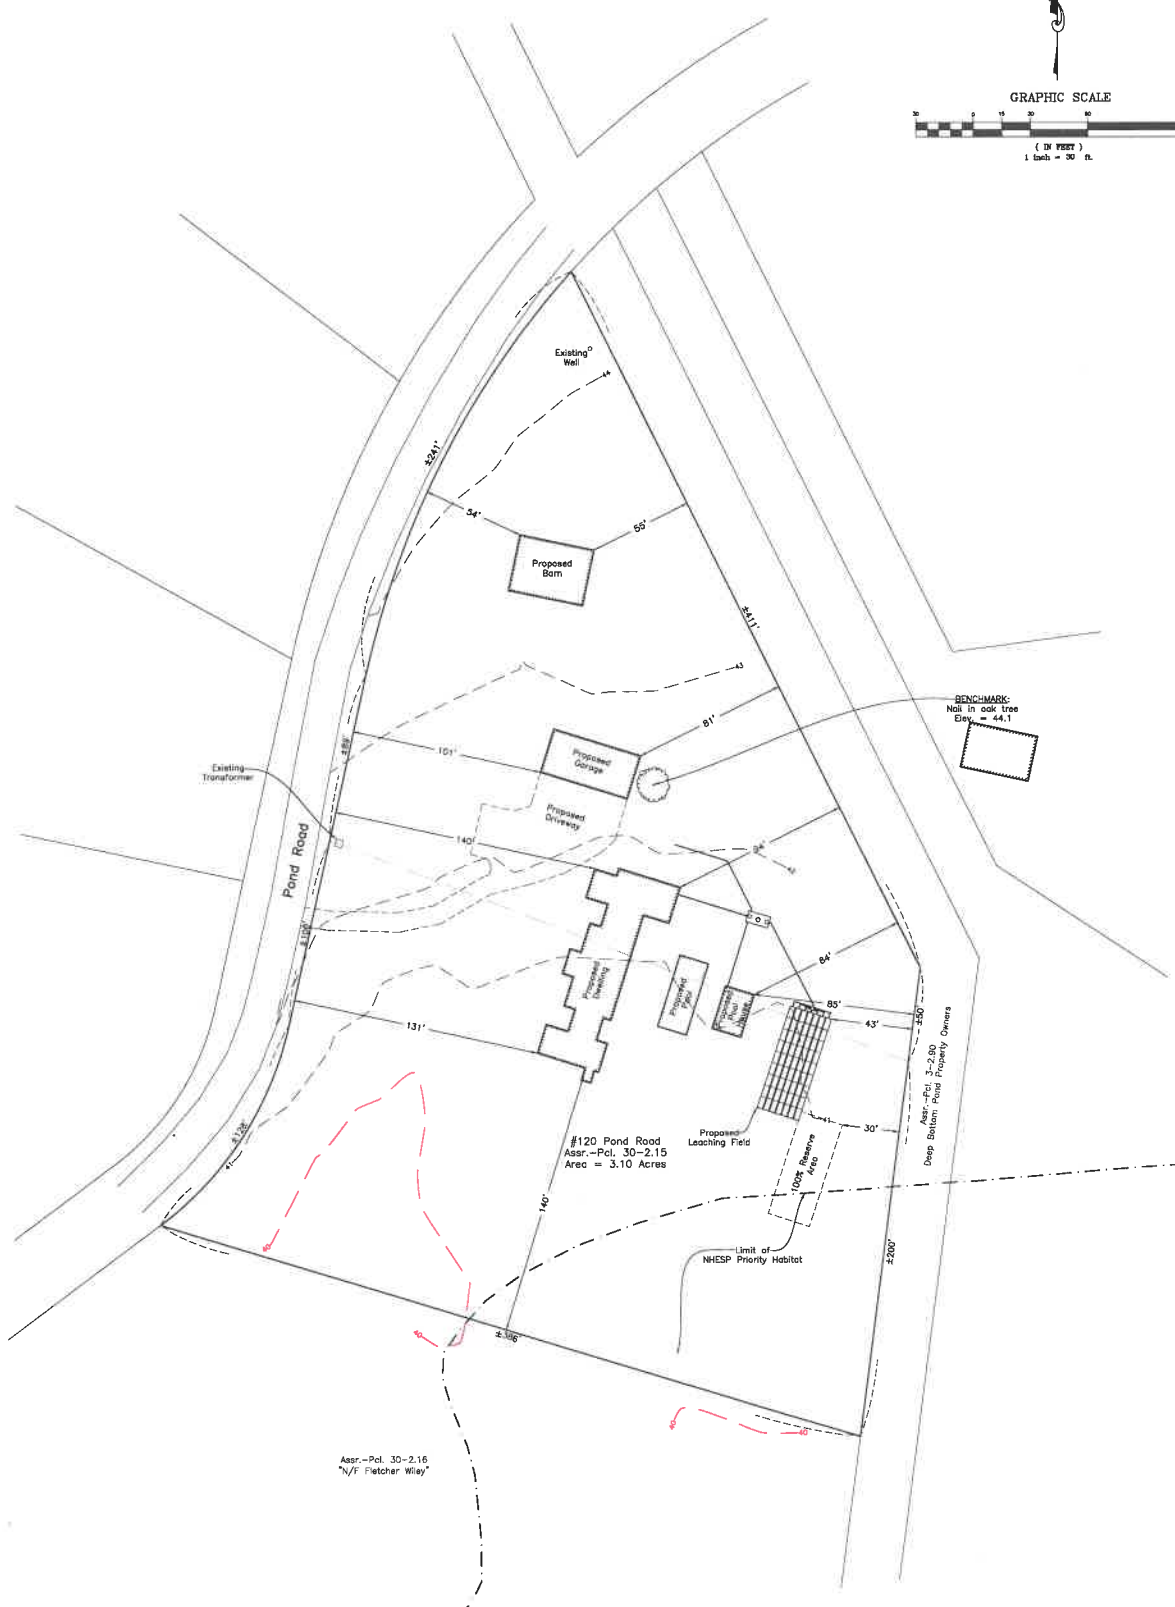


GRAPHIC SCALE

 

BENCHMARK  
Nail in oak tree  
Elev. = 44.1

#120 Pond Road  
Assr.-Pcl. 30-2.15  
Area = 3.10 Acres

Assr.-Pcl. 30-2.16  
"N/F Fletcher Wiley"

Site Plan in  
West Tisbury, Mass.  
Prepared for  
Gene Erez  
Scale 1" = 30'  
November 2, 2022

**VINEYARD**  
**LAND SURVEYING**  
**& ENGINEERING**

12 Colquhoun Road  
P.O. Box 401  
West Tisbury, MA 02575  
T: 508-693-3774 | F: 508-629-0480  
VLS@aol.com