

NOTES:

DRAWN BY:

PHASE:  
CONSTRUCTION SET  
ROOF DECK SD

DATE:  
6.30.2020  
9.27.2020

MIDDLE GROUND  
63 BOGHOUSE WAY  
WEST TISBURY, MA

BUILDING ELEVATIONS

A201

T.O. CHIMNEY CAP  
ELEV: 55.41' (55'-5")

T.O. RIDGE  
ELEV: 51.83' (51'-10")

T.O. SECOND SUBFLOOR  
ELEV: 42.58' (42'-7")

T.O. FIRST SUBFLOOR  
ELEV: 33.41' (33'-5")  
MEAN GRADE  
ELEV: 32.33' (32'-4")



3 NORTH-WEST ELEVATION


SCALE: 1/4" = 1'-0"

T.O. CHIMNEY CAP  
ELEV: 55.41' (55'-5")

T.O. RIDGE  
ELEV: 51.83' (51'-10")


T.O. SECOND SUBFLOOR  
ELEV: 42.58' (42'-7")

T.O. FIRST SUBFLOOR  
ELEV: 33.41' (33'-5")  
MEAN GRADE  
ELEV: 32.33' (32'-4")

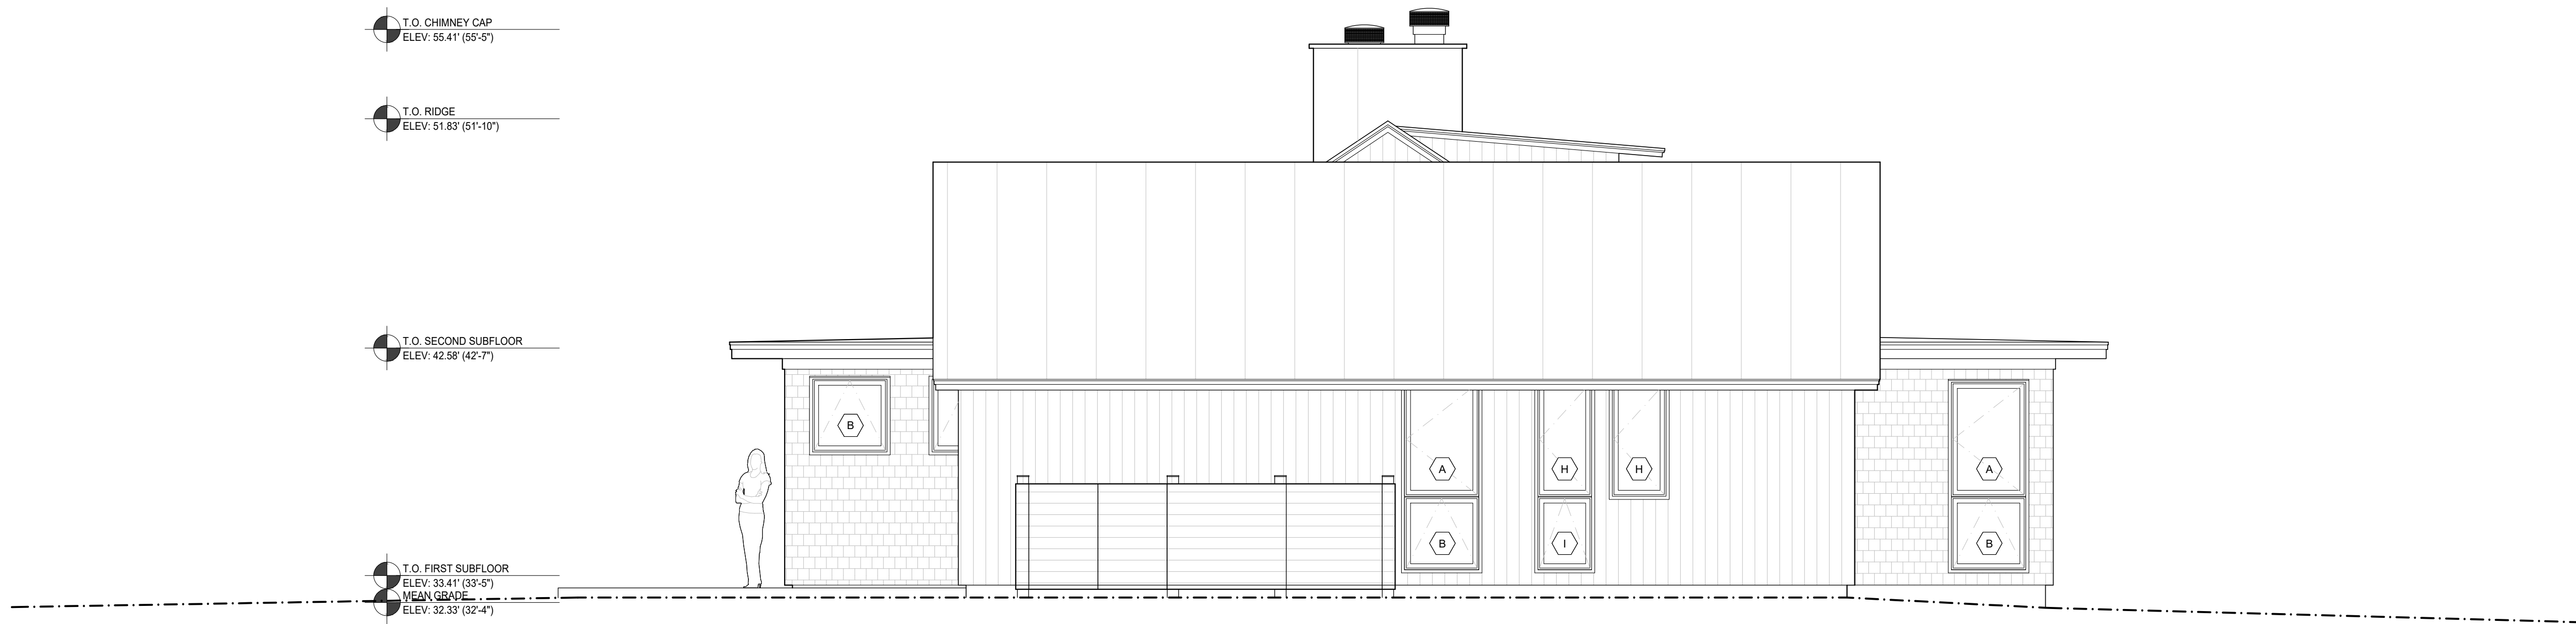

4 NORTH-EAST ELEVATION

SCALE: 1/4" = 1'-0"

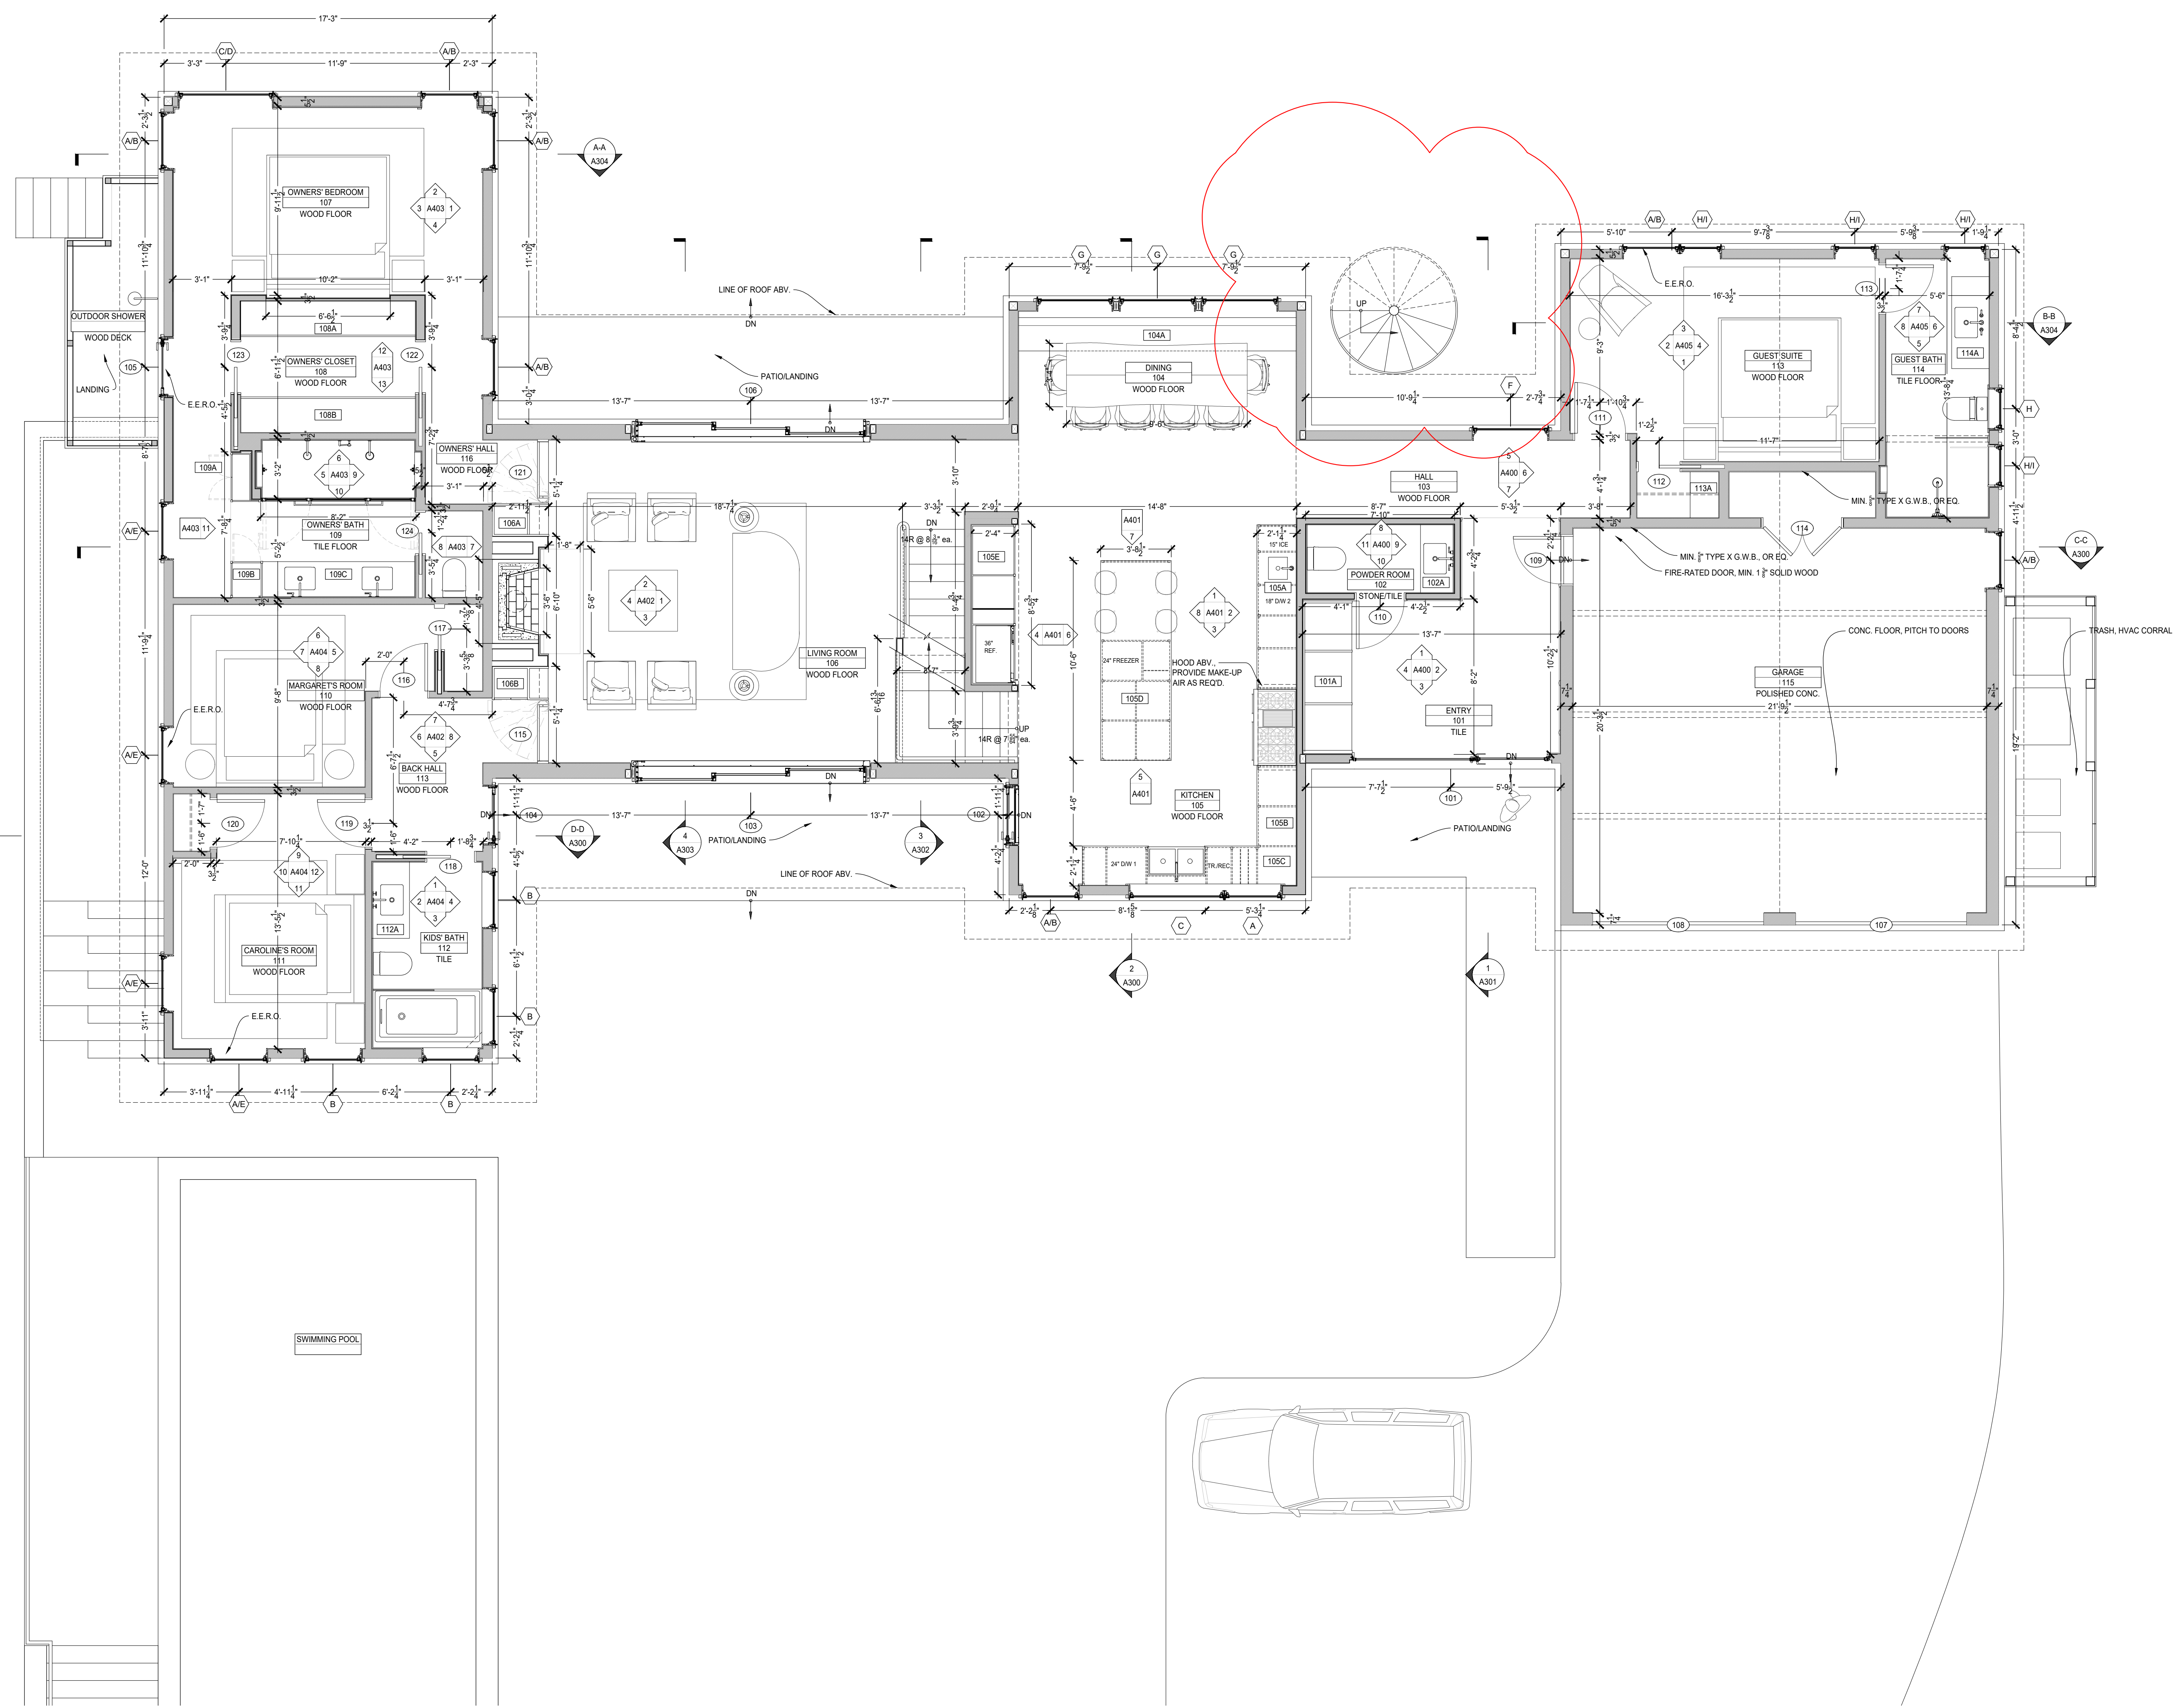


DATE:	PHASE:	CONSTRUCTION SET
6.30.2021	CONSTRUCTION SET	ROOF DECK
9.21.2021		

MIDDLE GROUND  
63 BOGHOUSE WAY  
WEST TISSBURY, MA

FIRST LEVEL PLAN

A101

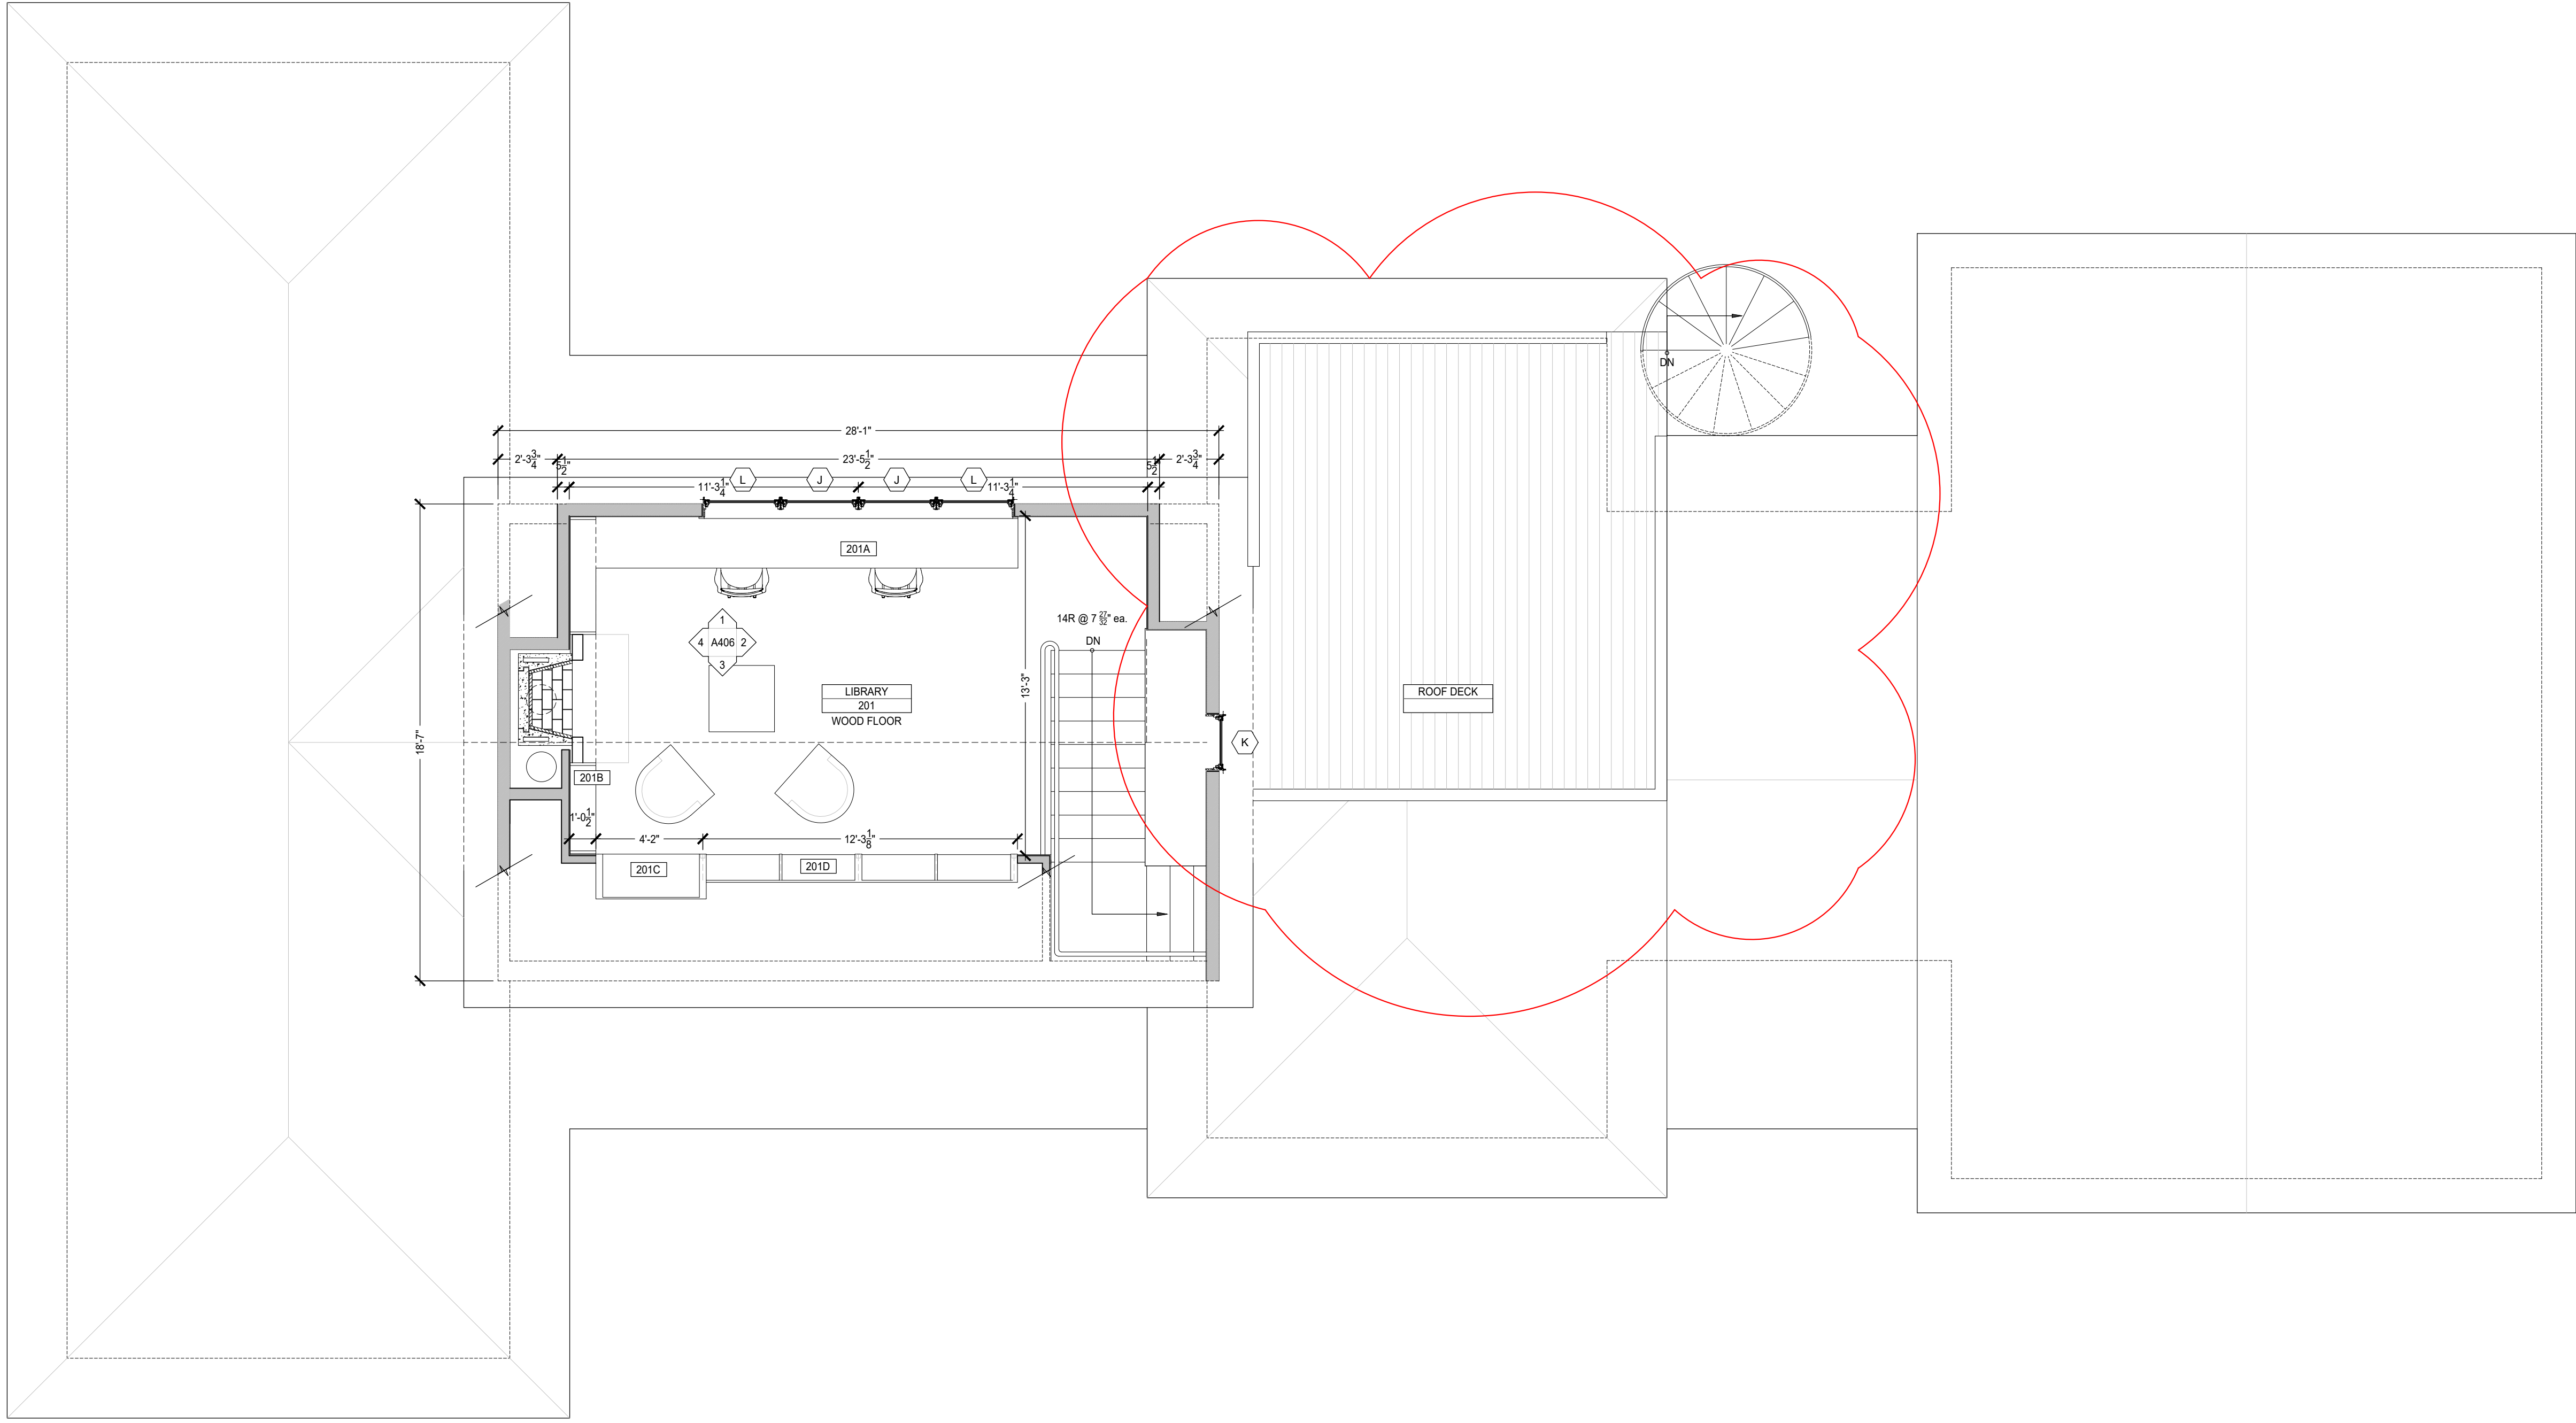

1 SECOND FLOOR PLAN

SCALE: 1/4" = 1'-0"




10 State Road  
Vineyard Haven, MA 02568  
508.338.2292  
rdstudiomv.com

DATE:	PHASE:	CONSTRUCTION SET	NOTES:
6.30.2021	CONSTRUCTION SET		
9.21.2021	ROOF DECK		





MIDDLE GROUND  
63 BOGHOUSE WAY  
WEST TISBURY, MA

SECOND LEVEL PLAN

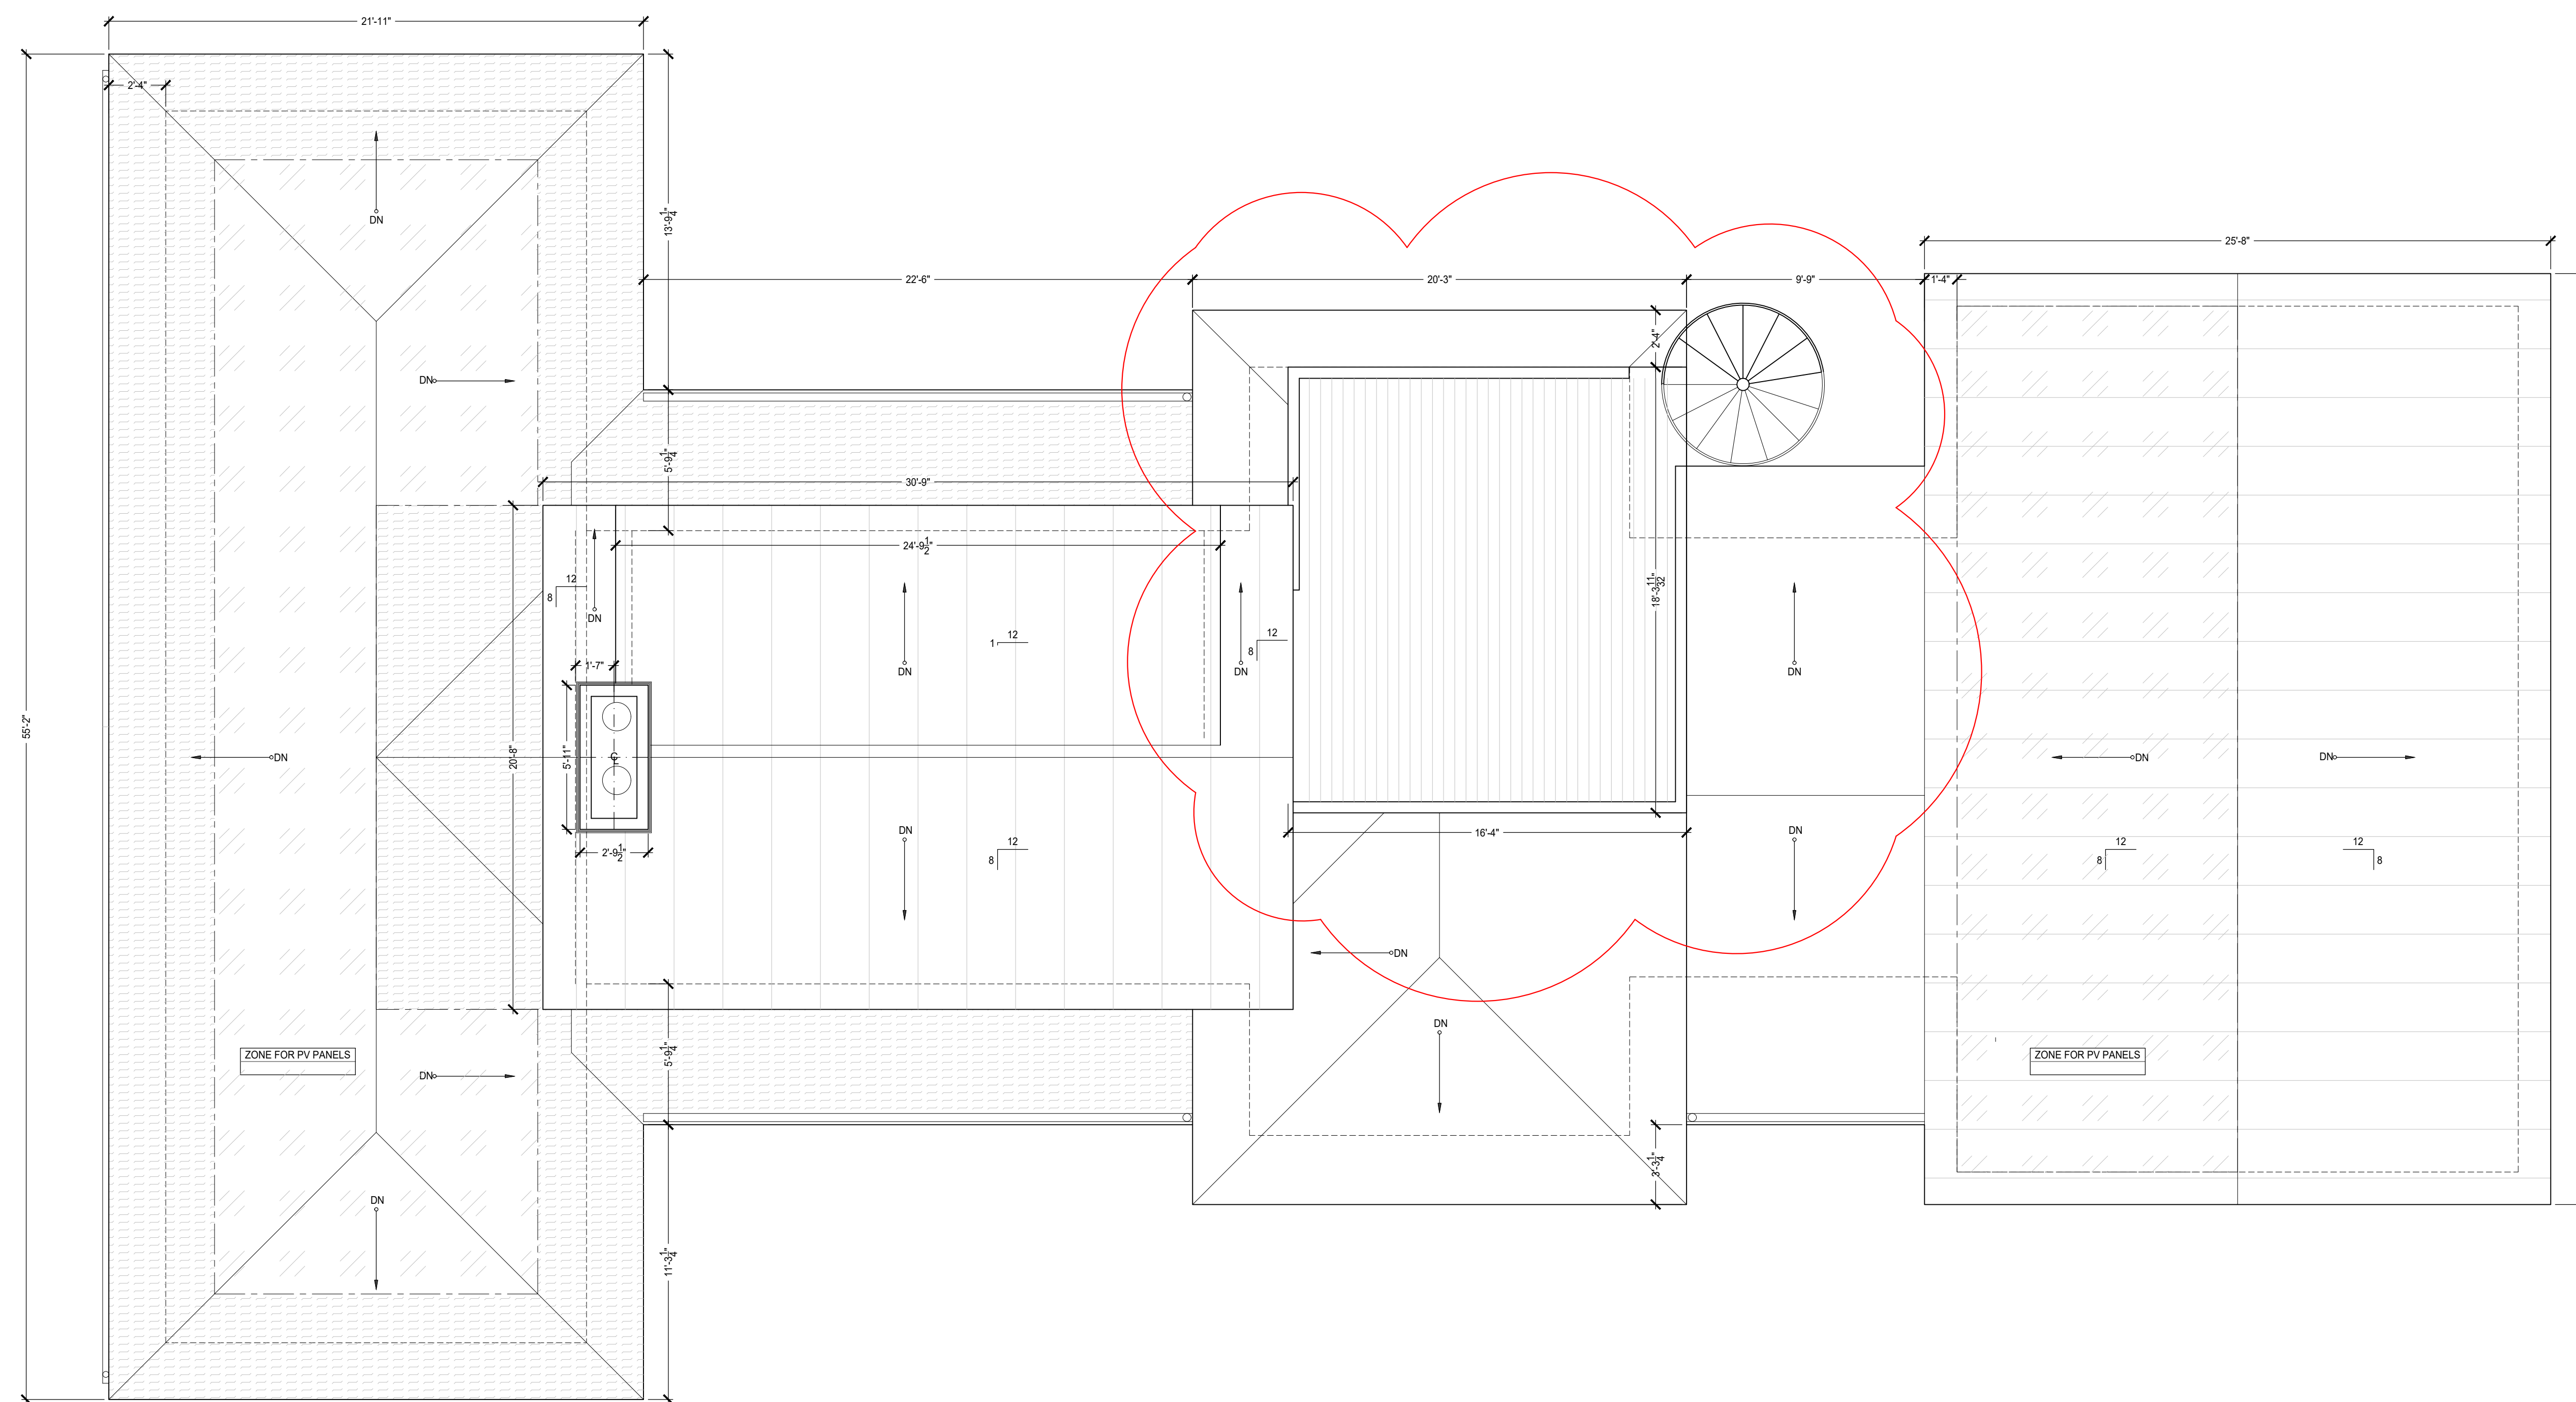A102

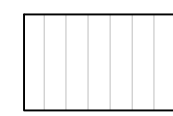

1 ROOF PLAN

-  ROOF DECK
-  TPO MEMBRANE
-  PV PANEL
-  DOUBLE-LOCKED Z.C.C.

SCALE: 1/4" = 1'-0"

DATE:	PHASE:	CONSTRUCTION SET	NOTES:
6.30.2021	CONSTRUCTION SET	ROOF DECK	
9.21.2021			

MIDDLE GROUND  
63 BOGHOUSE WAY  
WEST TISBURY, MA

ROOF PLAN

A103