


Locus Map no scale

Notes:

1. Silt fence backed by snow fence to be installed and maintained as shown throughout construction
2. An on-site pre-construction meeting shall be held between the general contractor and a representative of the West Tisbury Conservation Commission
3. (Note 3 eliminated - existing dwelling to remain)
4. Site grading to be random fill dressed with 4" of topsoil and seeded
5. No stockpiling shall be allowed within the Buffer Zone
6. Existing cesspool to be abandoned, pumped, and backfilled with clean sand.
7. (Note 7 eliminated - well installed)
8. Wetlands delineated by Cooper Environmental Services, Inc.
9. Stone walls and edge of clearings taken from Col-East aerial survey

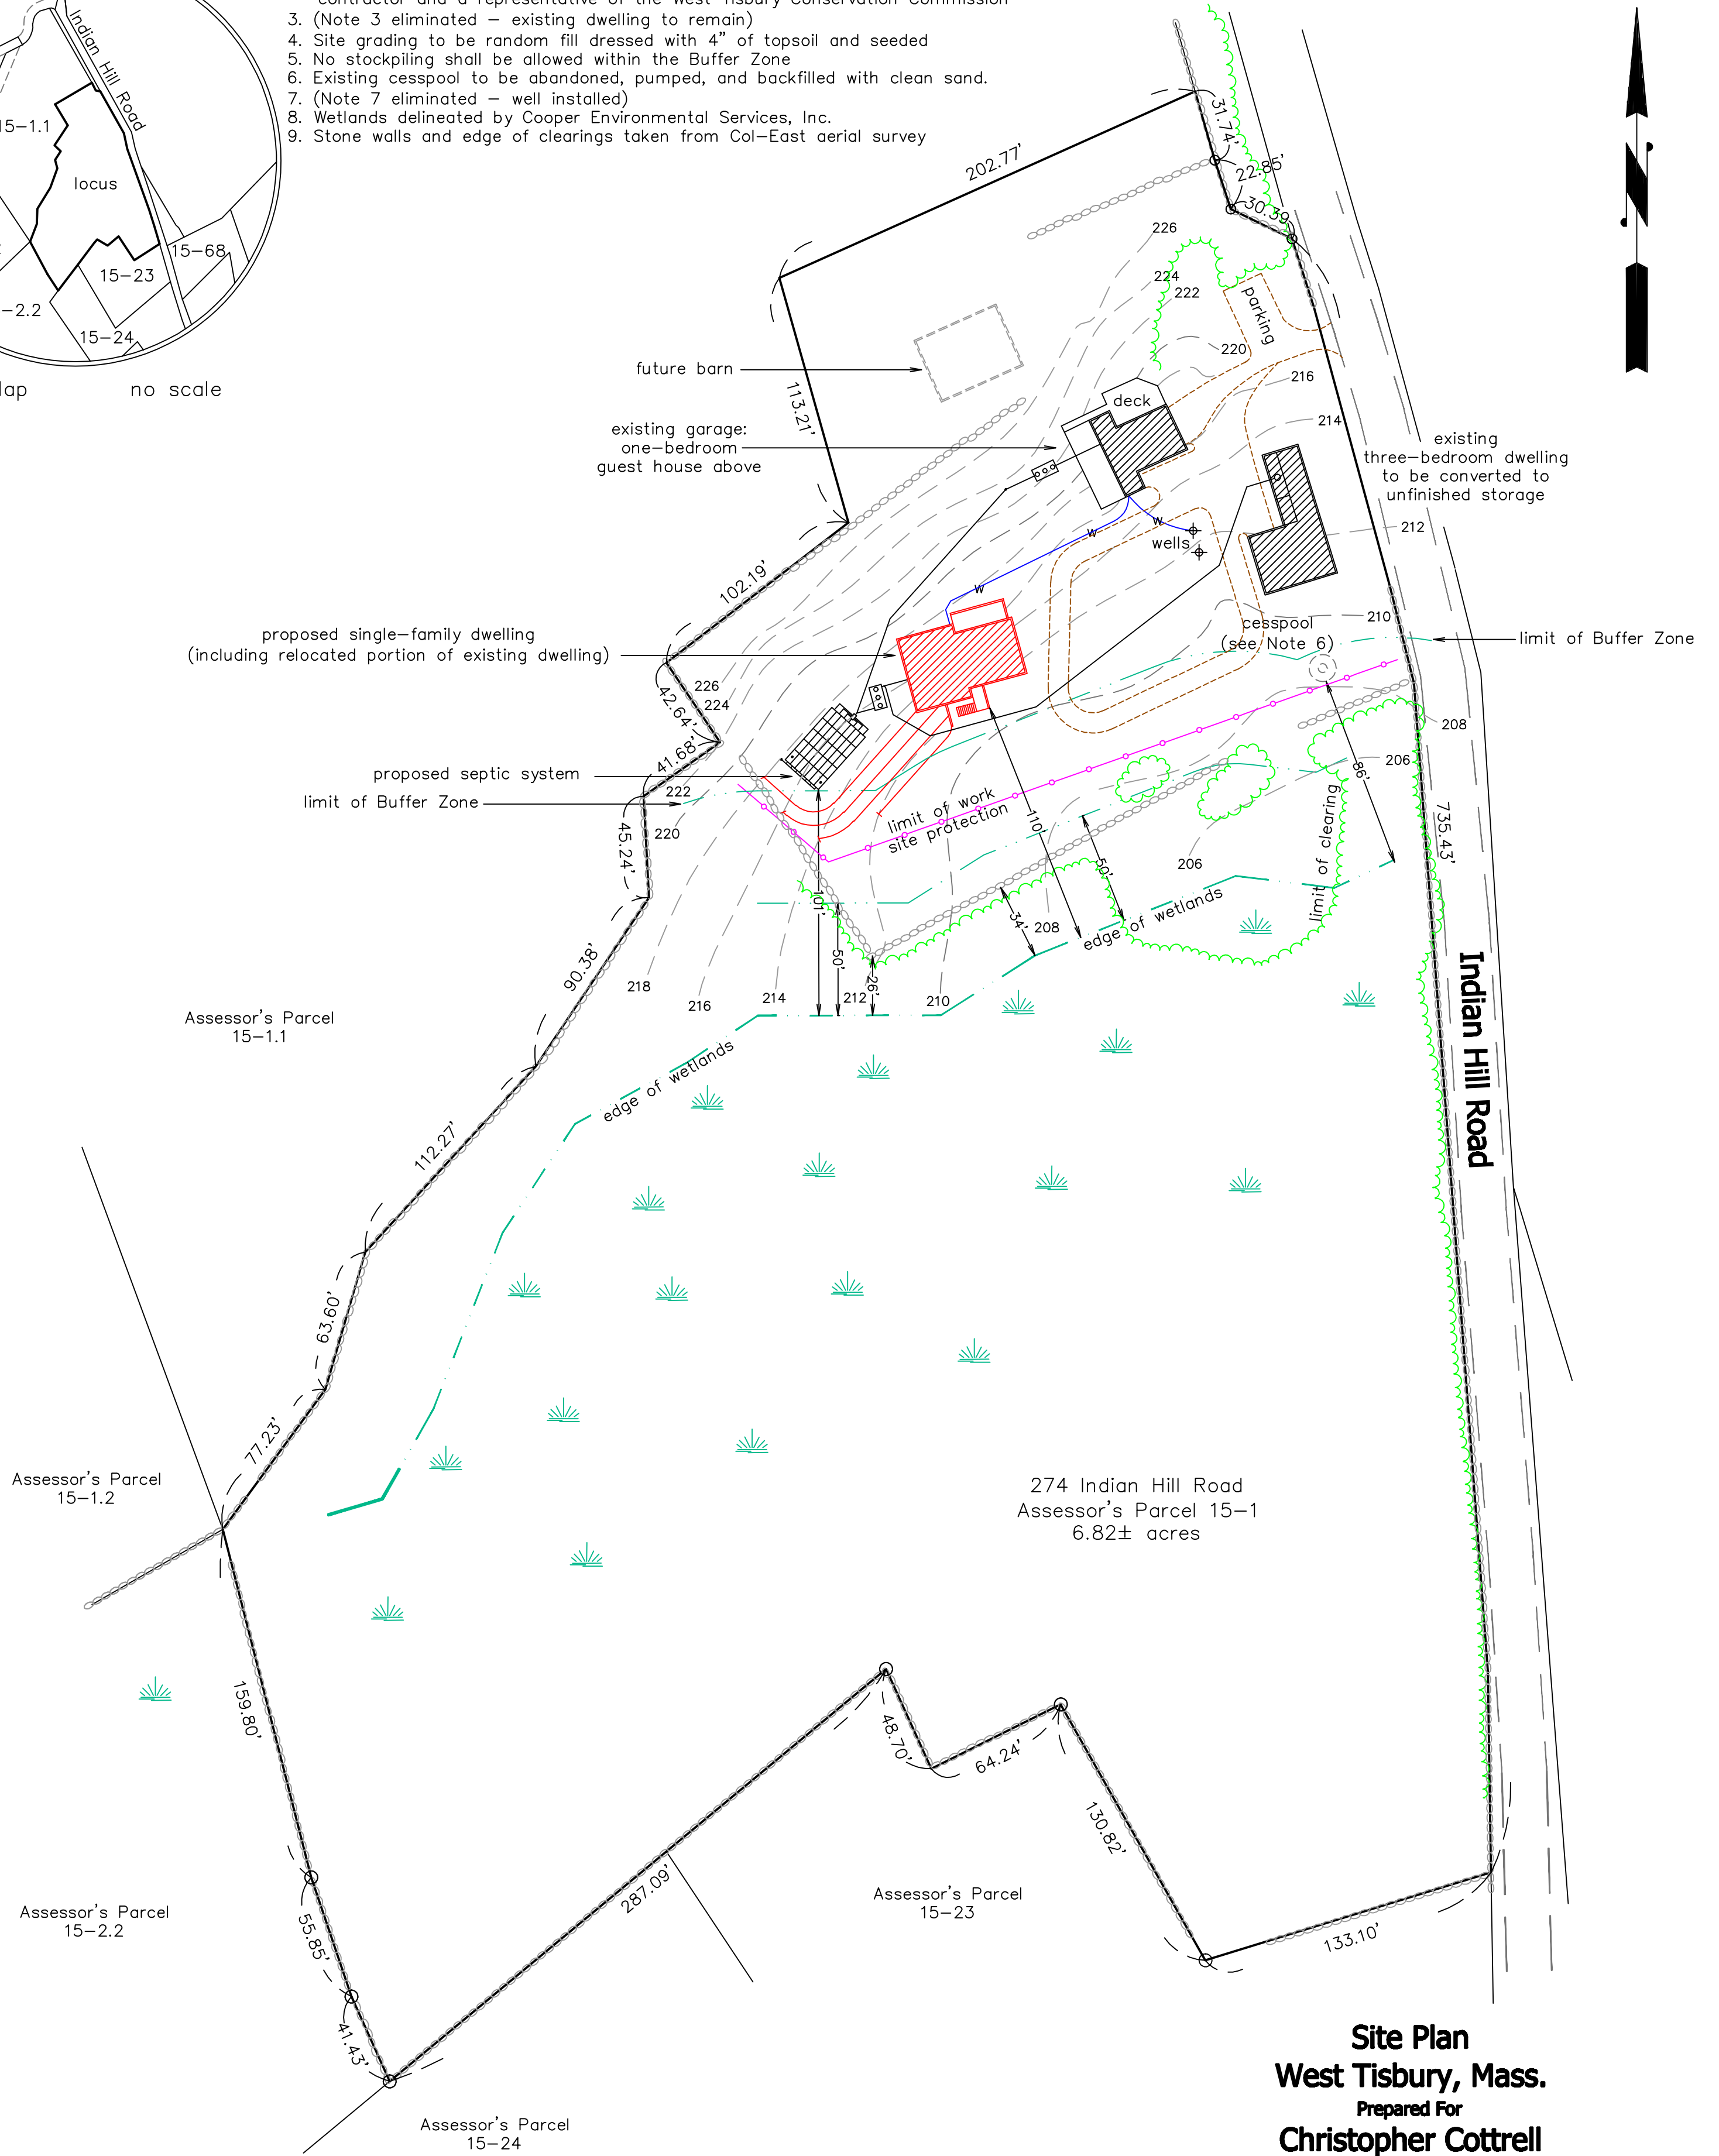

**Site Plan  
West Tisbury, Mass.**

Prepared For  
**Christopher Cottrell**

Scale: 1" = 50' December 19, 2018 (December 4, 2019)

**Schofield, Barbini & Hoehn Inc.**  
Land Surveying & Civil Engineering

12 Surveyor's Lane, Box 339  
Vineyard Haven, Mass.  
508-693-2781  
www.sbhinc.net  
MV 7129-Cottrell WTCC