
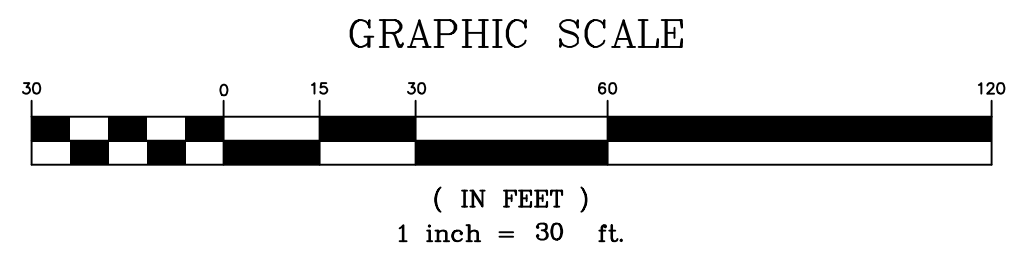


Site Plan in
West Tisbury, Mass.
Prepared for
Nancy Go
Scale 1" = 30' March 7, 2024


VINEYARD
LAND SURVEYING
& ENGINEERING

12 Cournoyer Road
P.O. Box 421
West Tisbury, MA 02575
P 508-693-3774 F 508-629-0440
VLSE.net

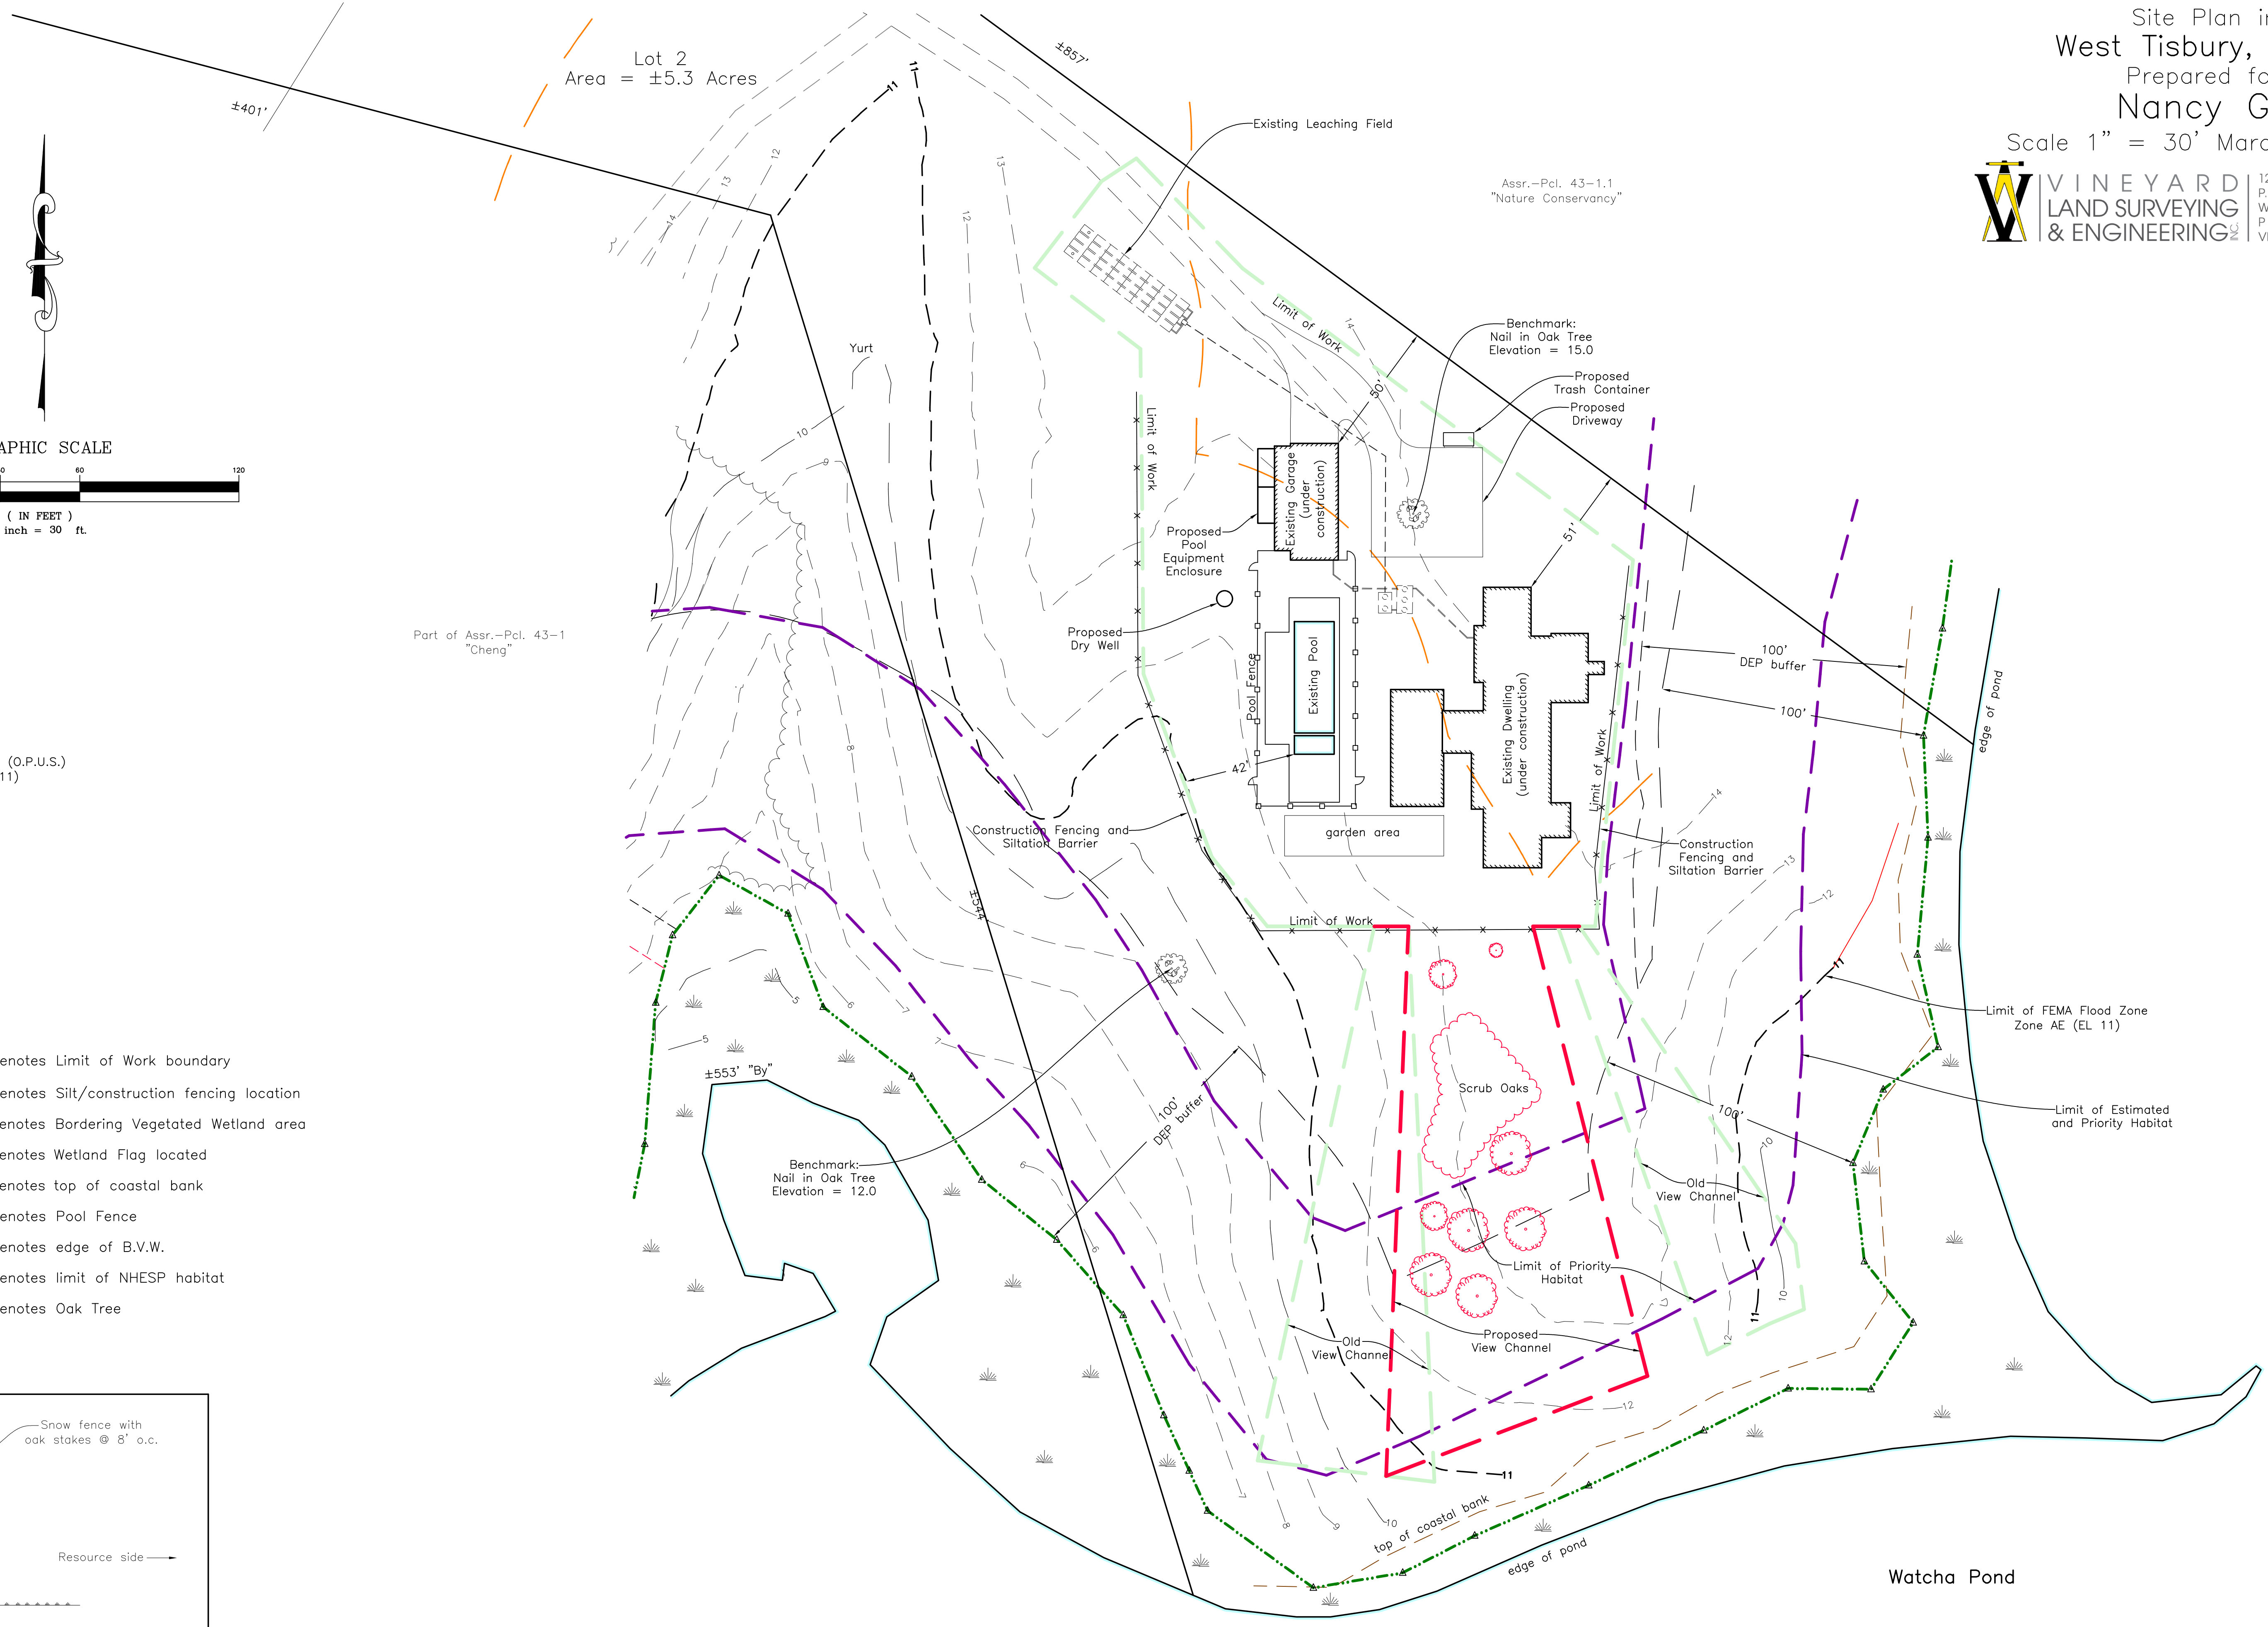

PROJECT NOTES:
Survey notes:
Elevation Datum: N.A.V.D. 88 (O.P.U.S.)
FEMA Flood Zone AE (EI = 11)

- LEGEND:**
- Denotes Limit of Work boundary
 - x-x- Denotes Silt/construction fencing location
 - Denotes Bordering Vegetated Wetland area
 - △ Denotes Wetland Flag located
 - Denotes top of coastal bank
 - Denotes Pool Fence
 - Denotes edge of B.V.W.
 - Denotes limit of NHESP habitat
 - Denotes Oak Tree

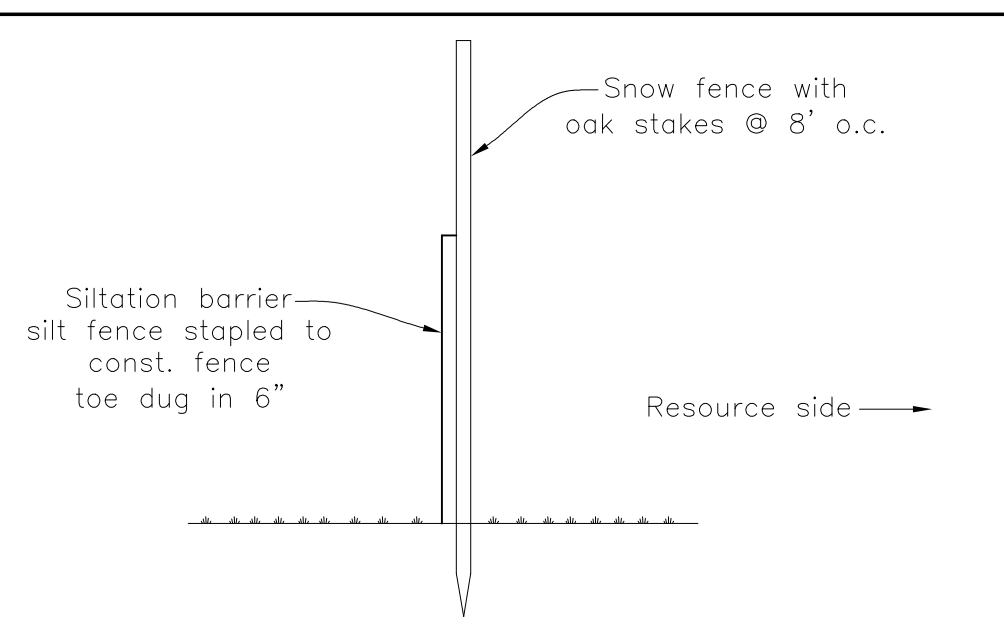

Silt/Const. Barrier Detail
scale: 3/4" = 1'