



SKINNER PRATT
HOUSE
ADDITION

85 Oak Lane
West Tisbury, MA 02575

DEMOLITION
FLOOR PLAN

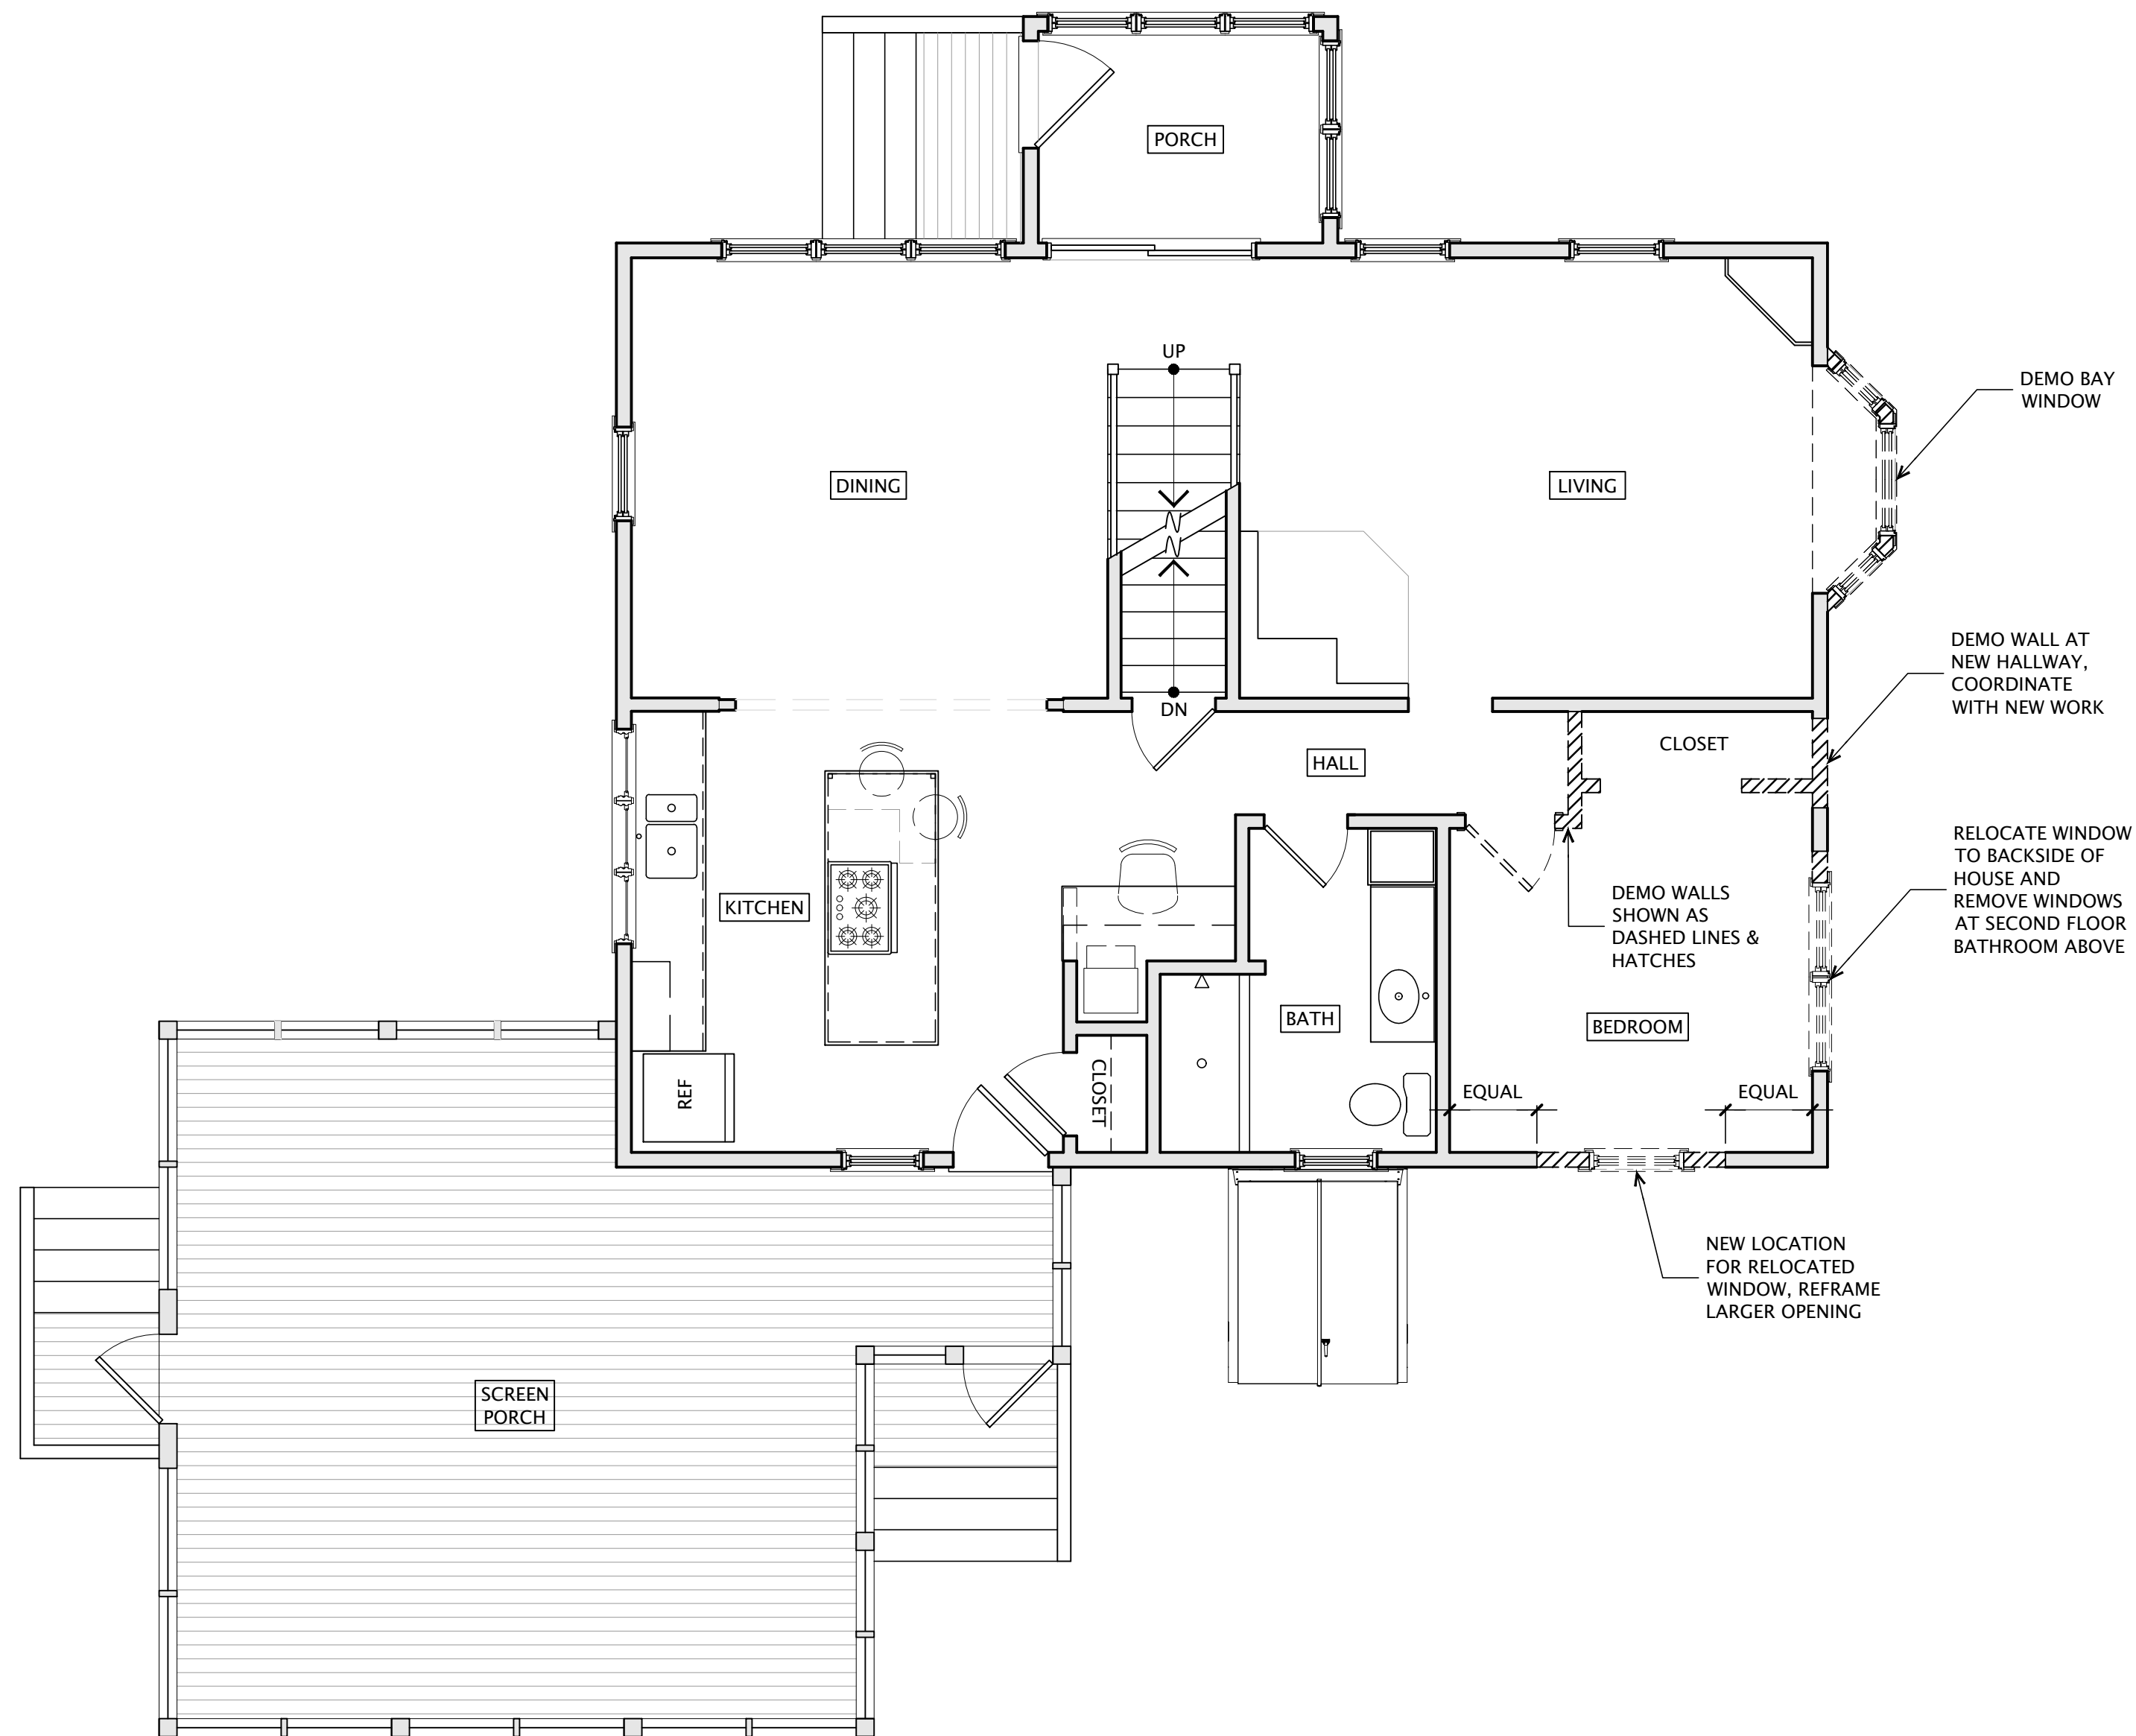

NOTE: DEMOLITION SHOWN AS
DASHED LINES & HATCHES.

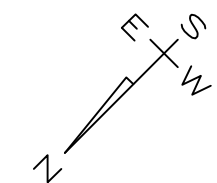

scale: 1/4" = 1'-0"
September 25, 2023


PROGRESS SET
NOT FOR CONSTRUCTION

A-0


SKINNER PRATT
HOUSE
ADDITION

85 Oak Lane
West Tisbury, MA 02575

FIRST FLOOR
PLAN

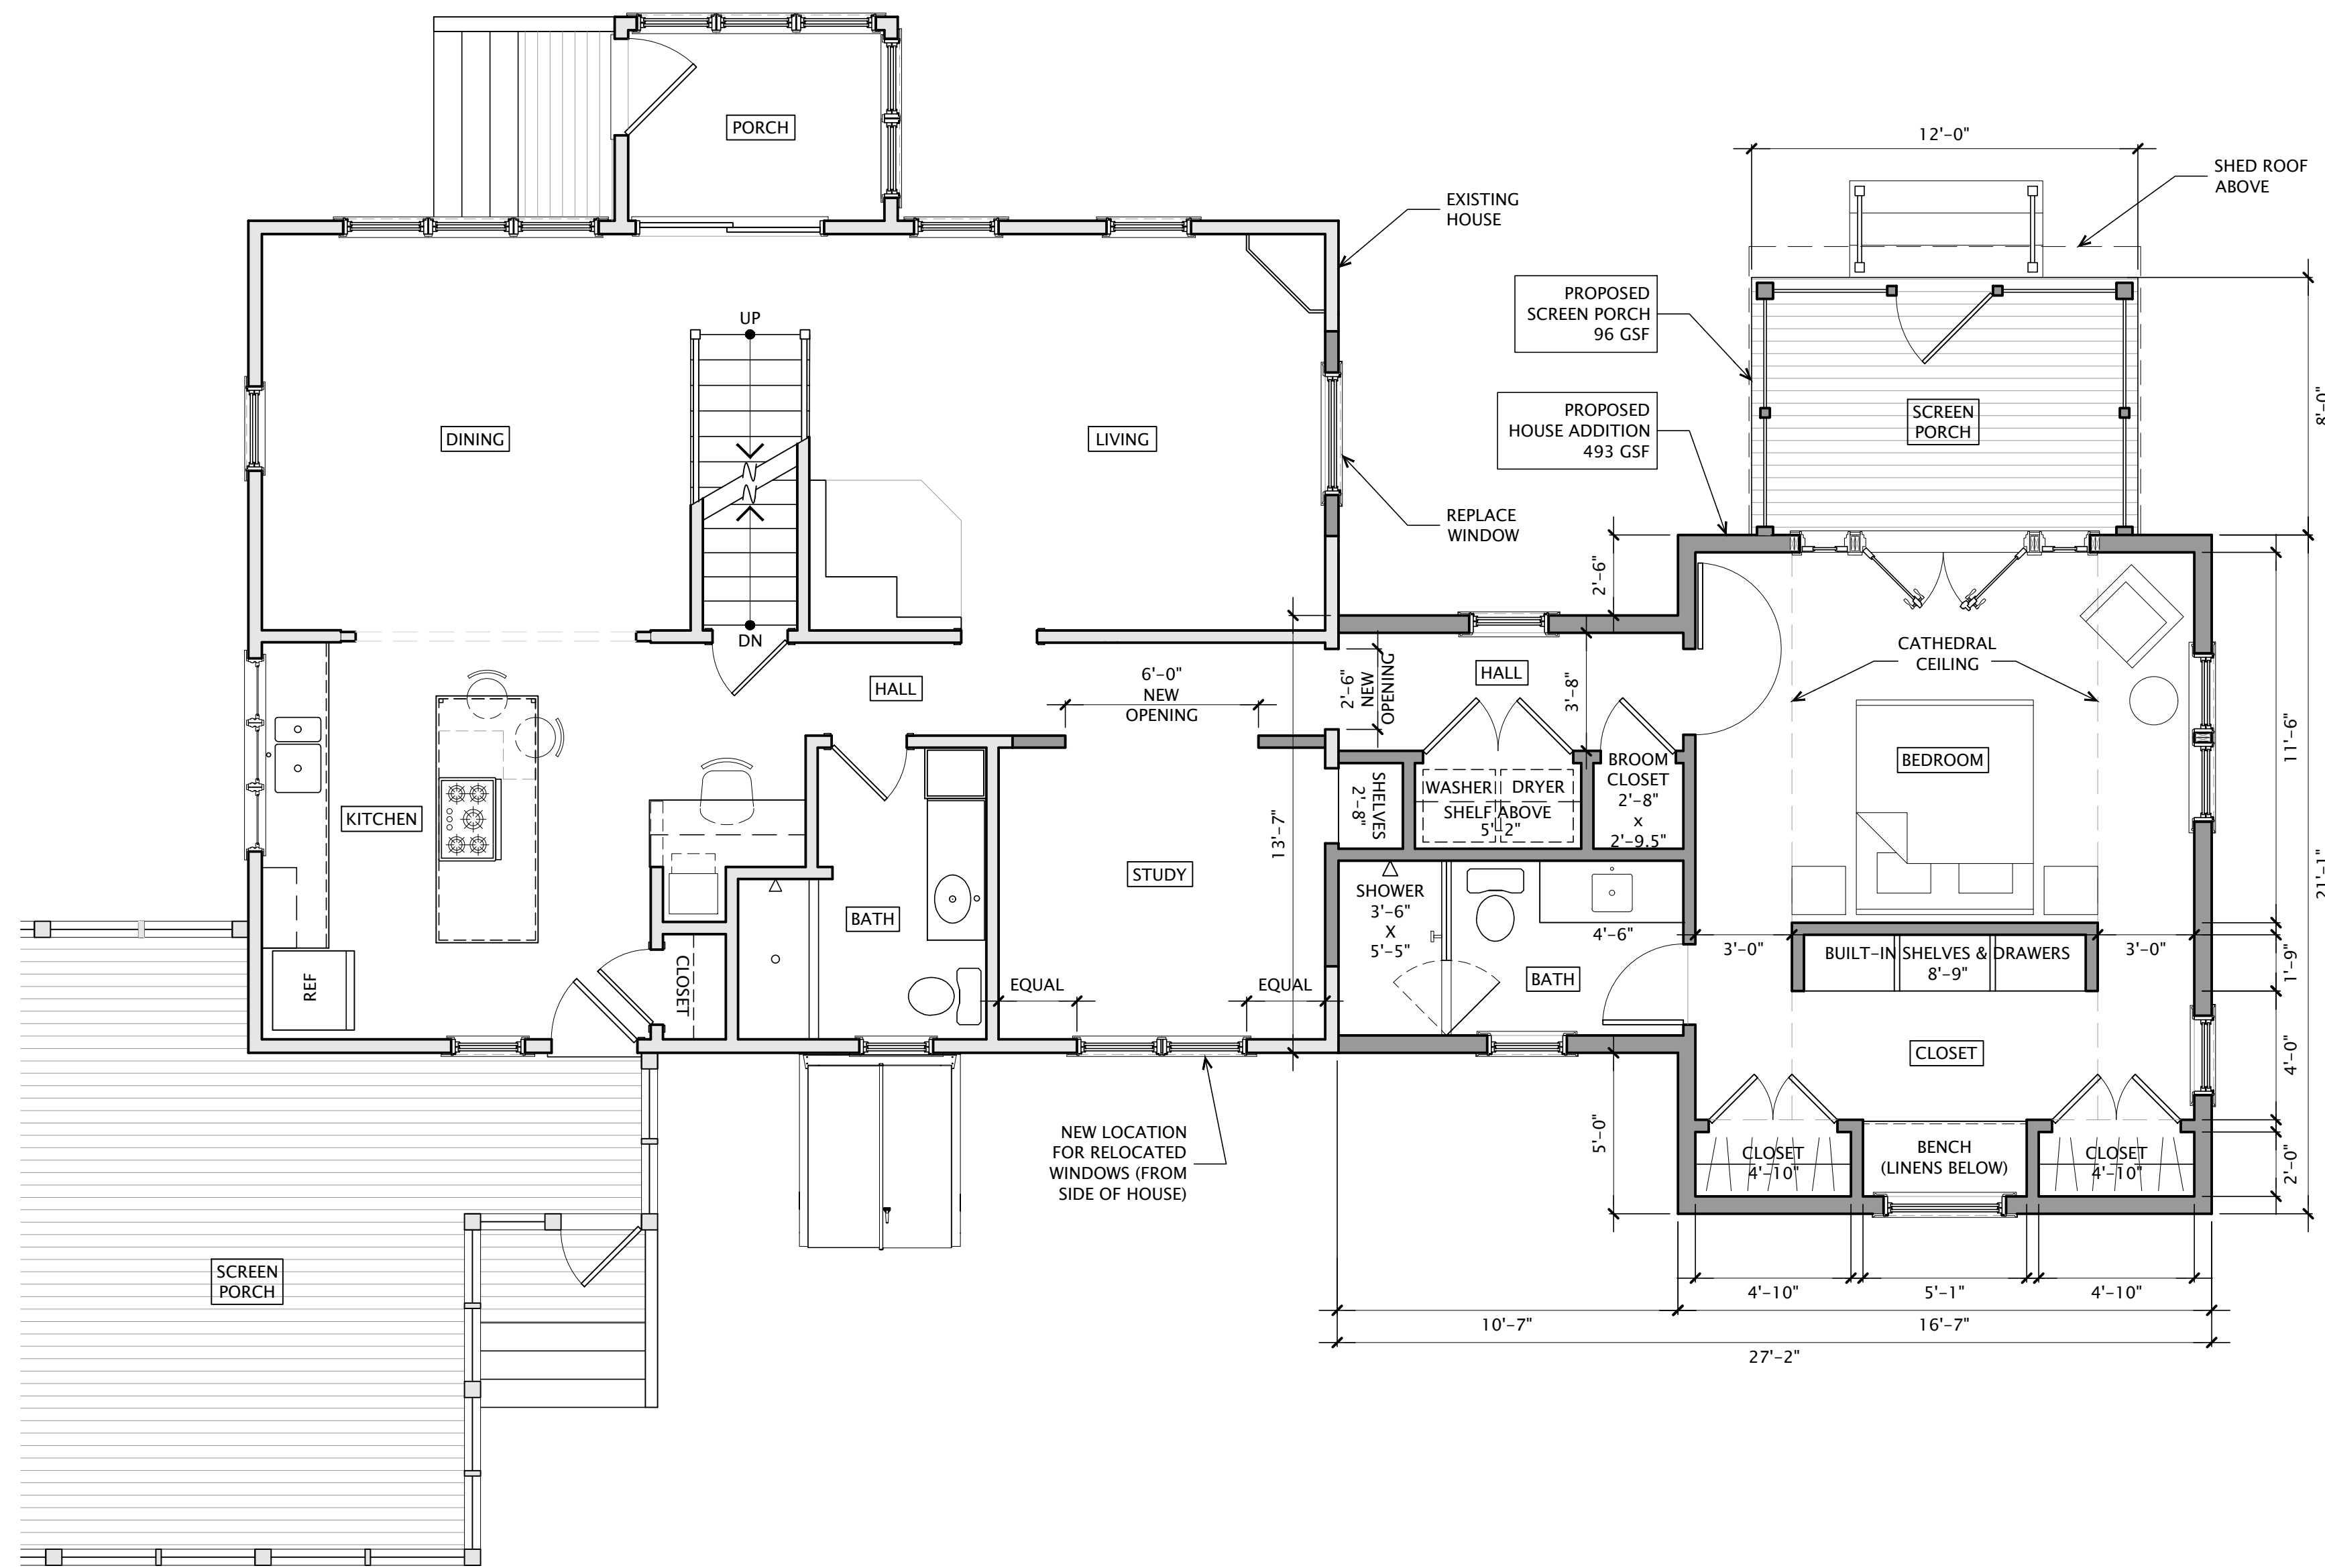

NOTE: NEW WALLS SHOWN WITH
DARK SHADING.

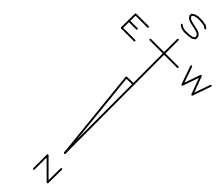

scale: 1/4" = 1'-0"
September 25, 2023


PROGRESS SET
NOT FOR CONSTRUCTION

A-1

SKINNER PRATT
HOUSE
ADDITION

85 Oak Lane
West Tisbury, MA 02575

ROOF PLAN &
PARTIAL SECOND
FLOOR PLAN

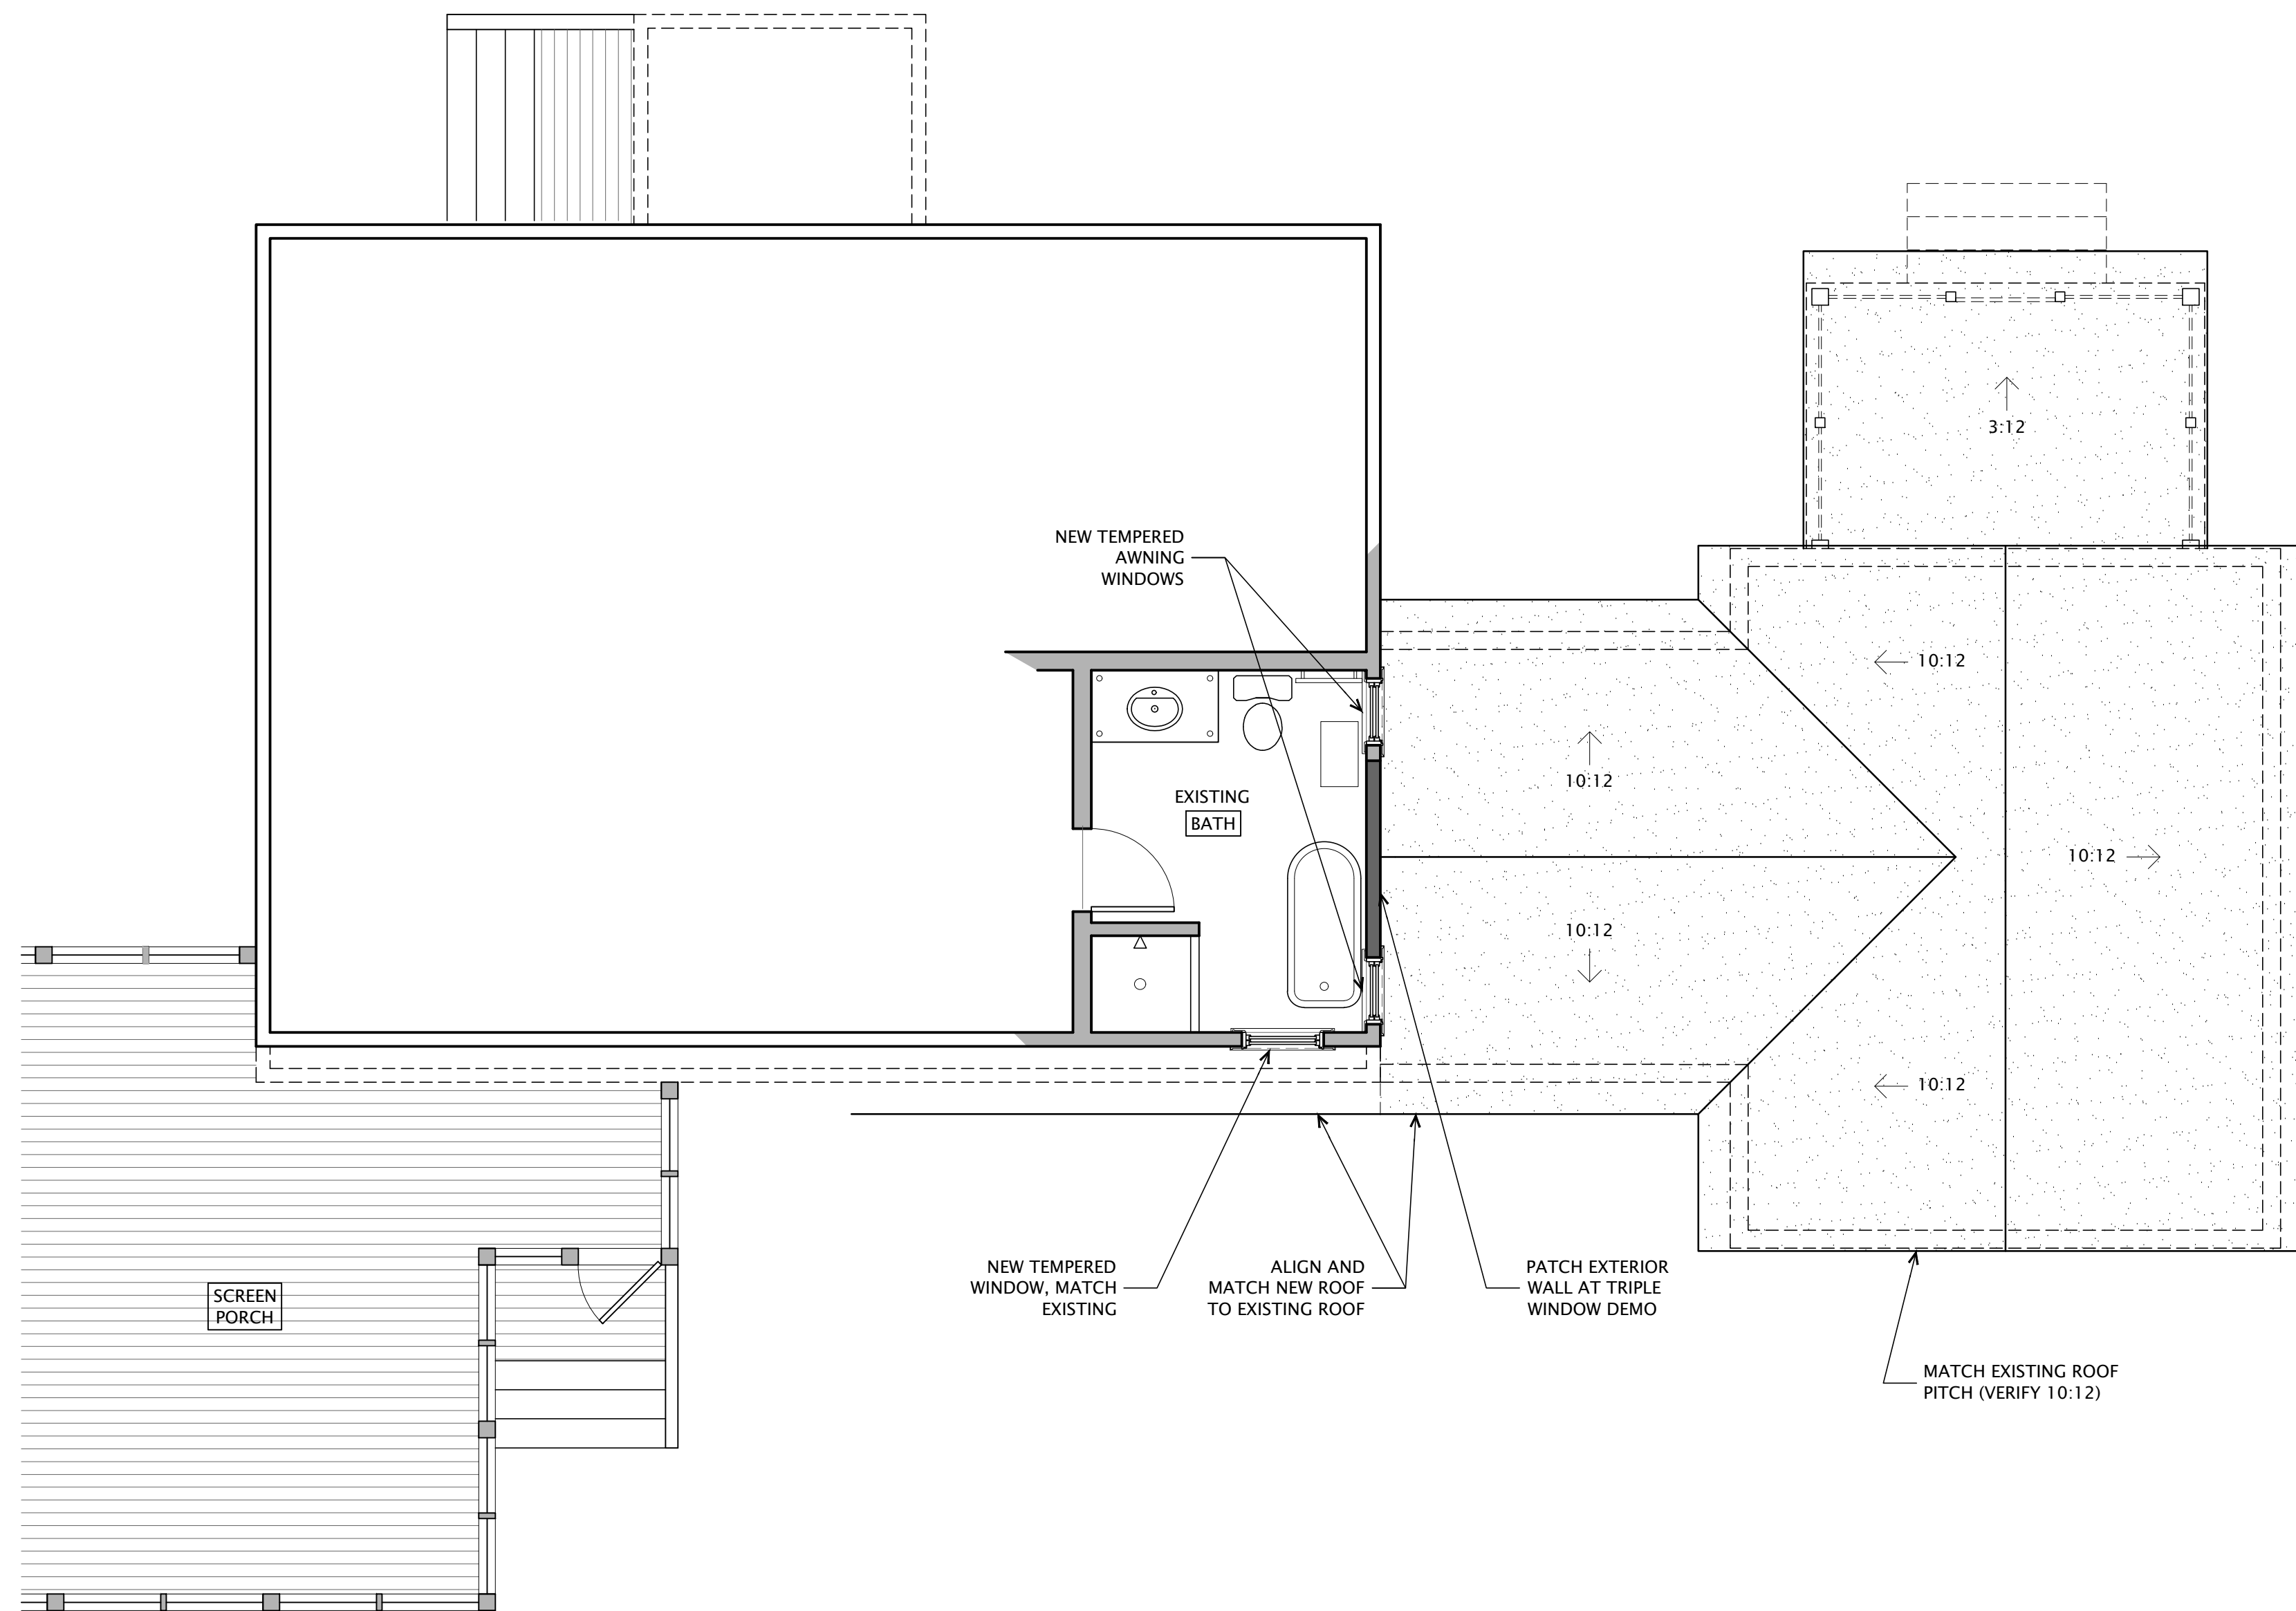

scale: 1/4" = 1'-0"
September 25, 2023


PROGRESS SET
NOT FOR CONSTRUCTION

A-2


SKINNER PRATT
 HOUSE
 ADDITION

85 Oak Lane
 West Tisbury, MA 02575


EXTERIOR
 ELEVATIONS

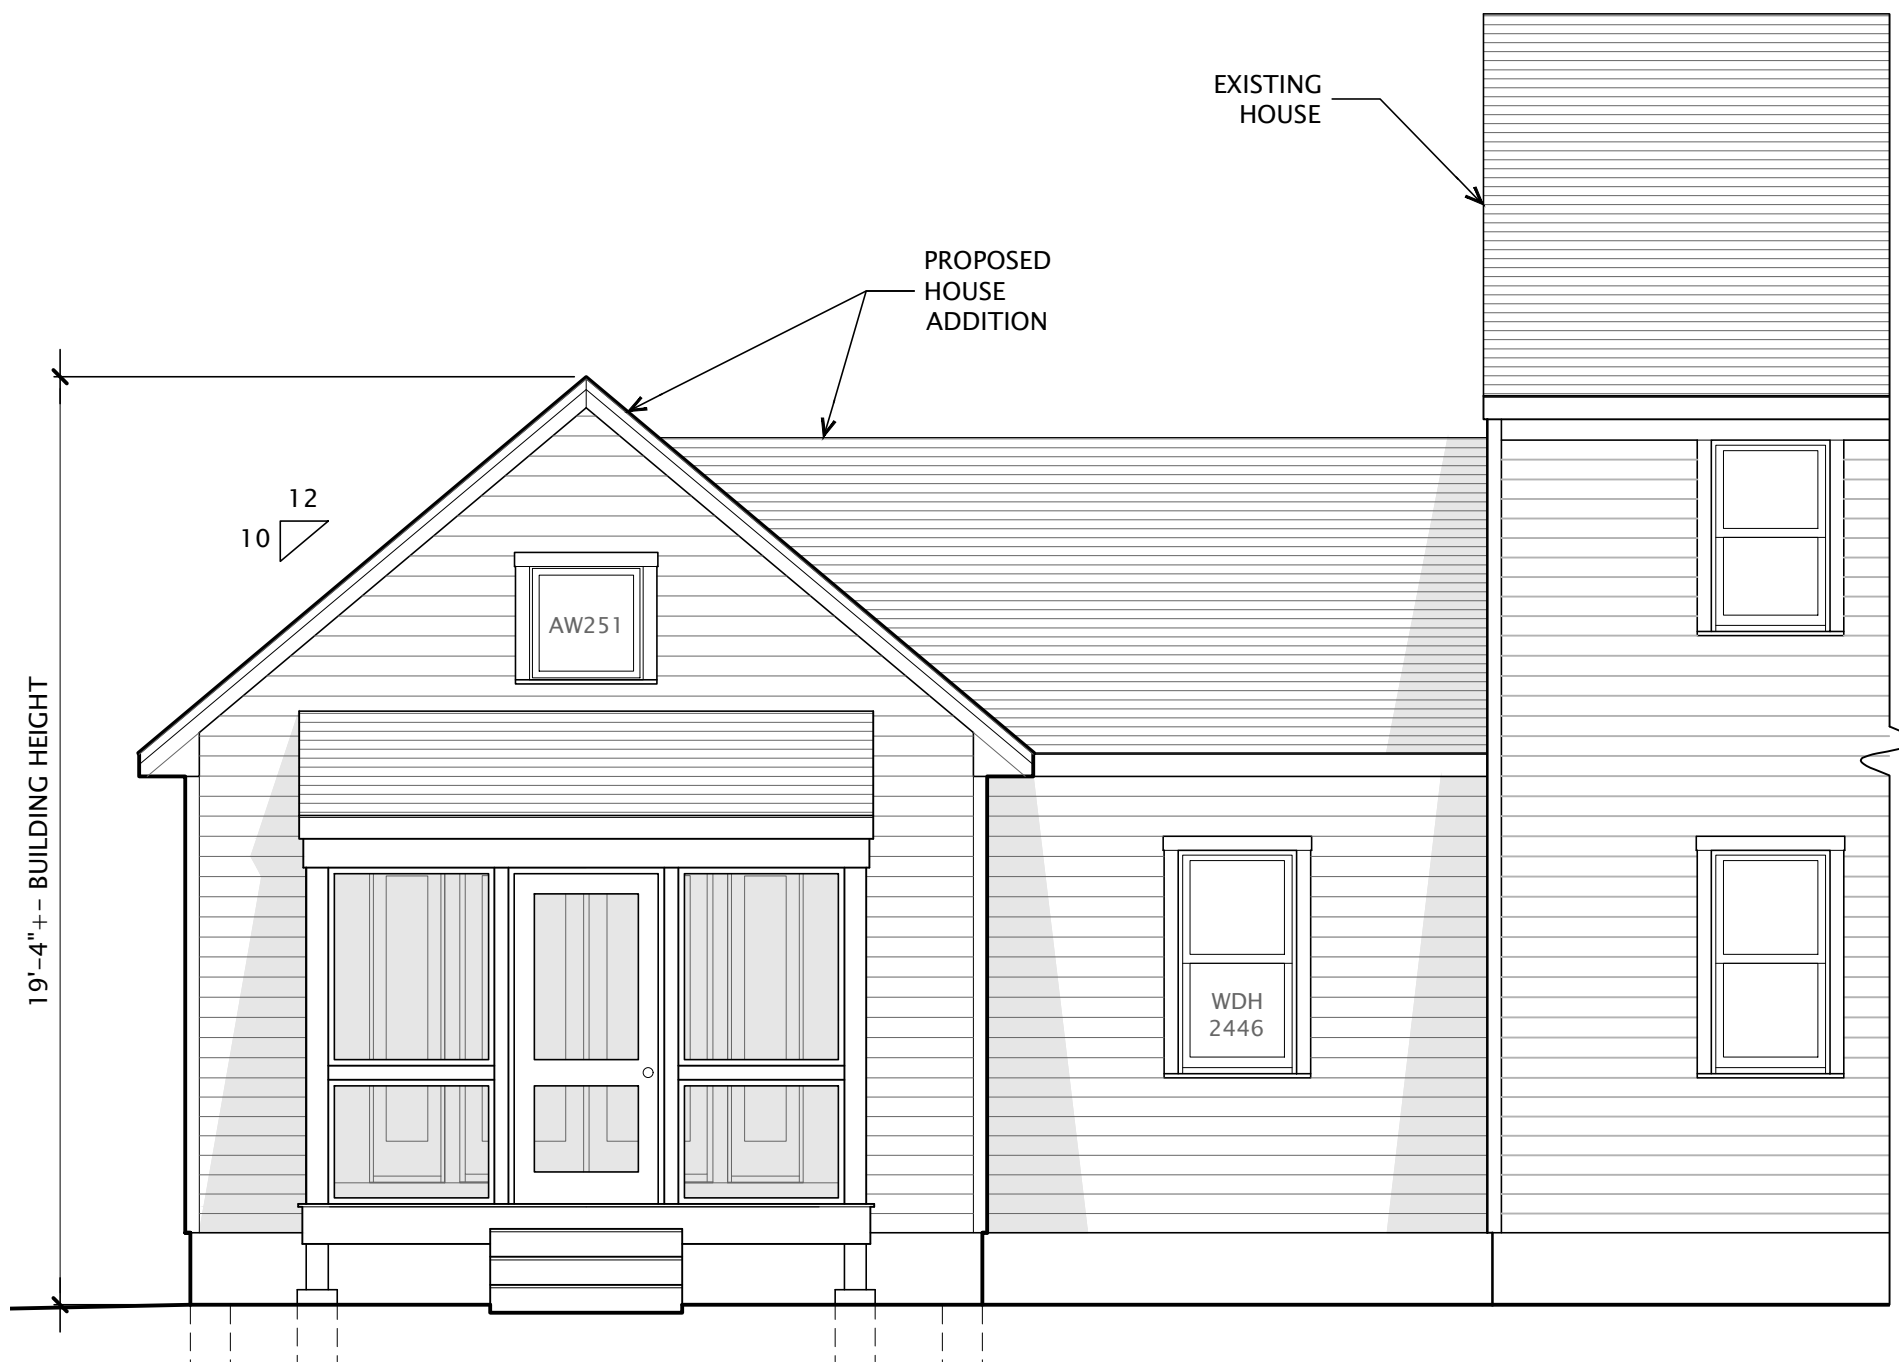


1 Southeast Elevation
 Scale: 1/4" = 1'-0"

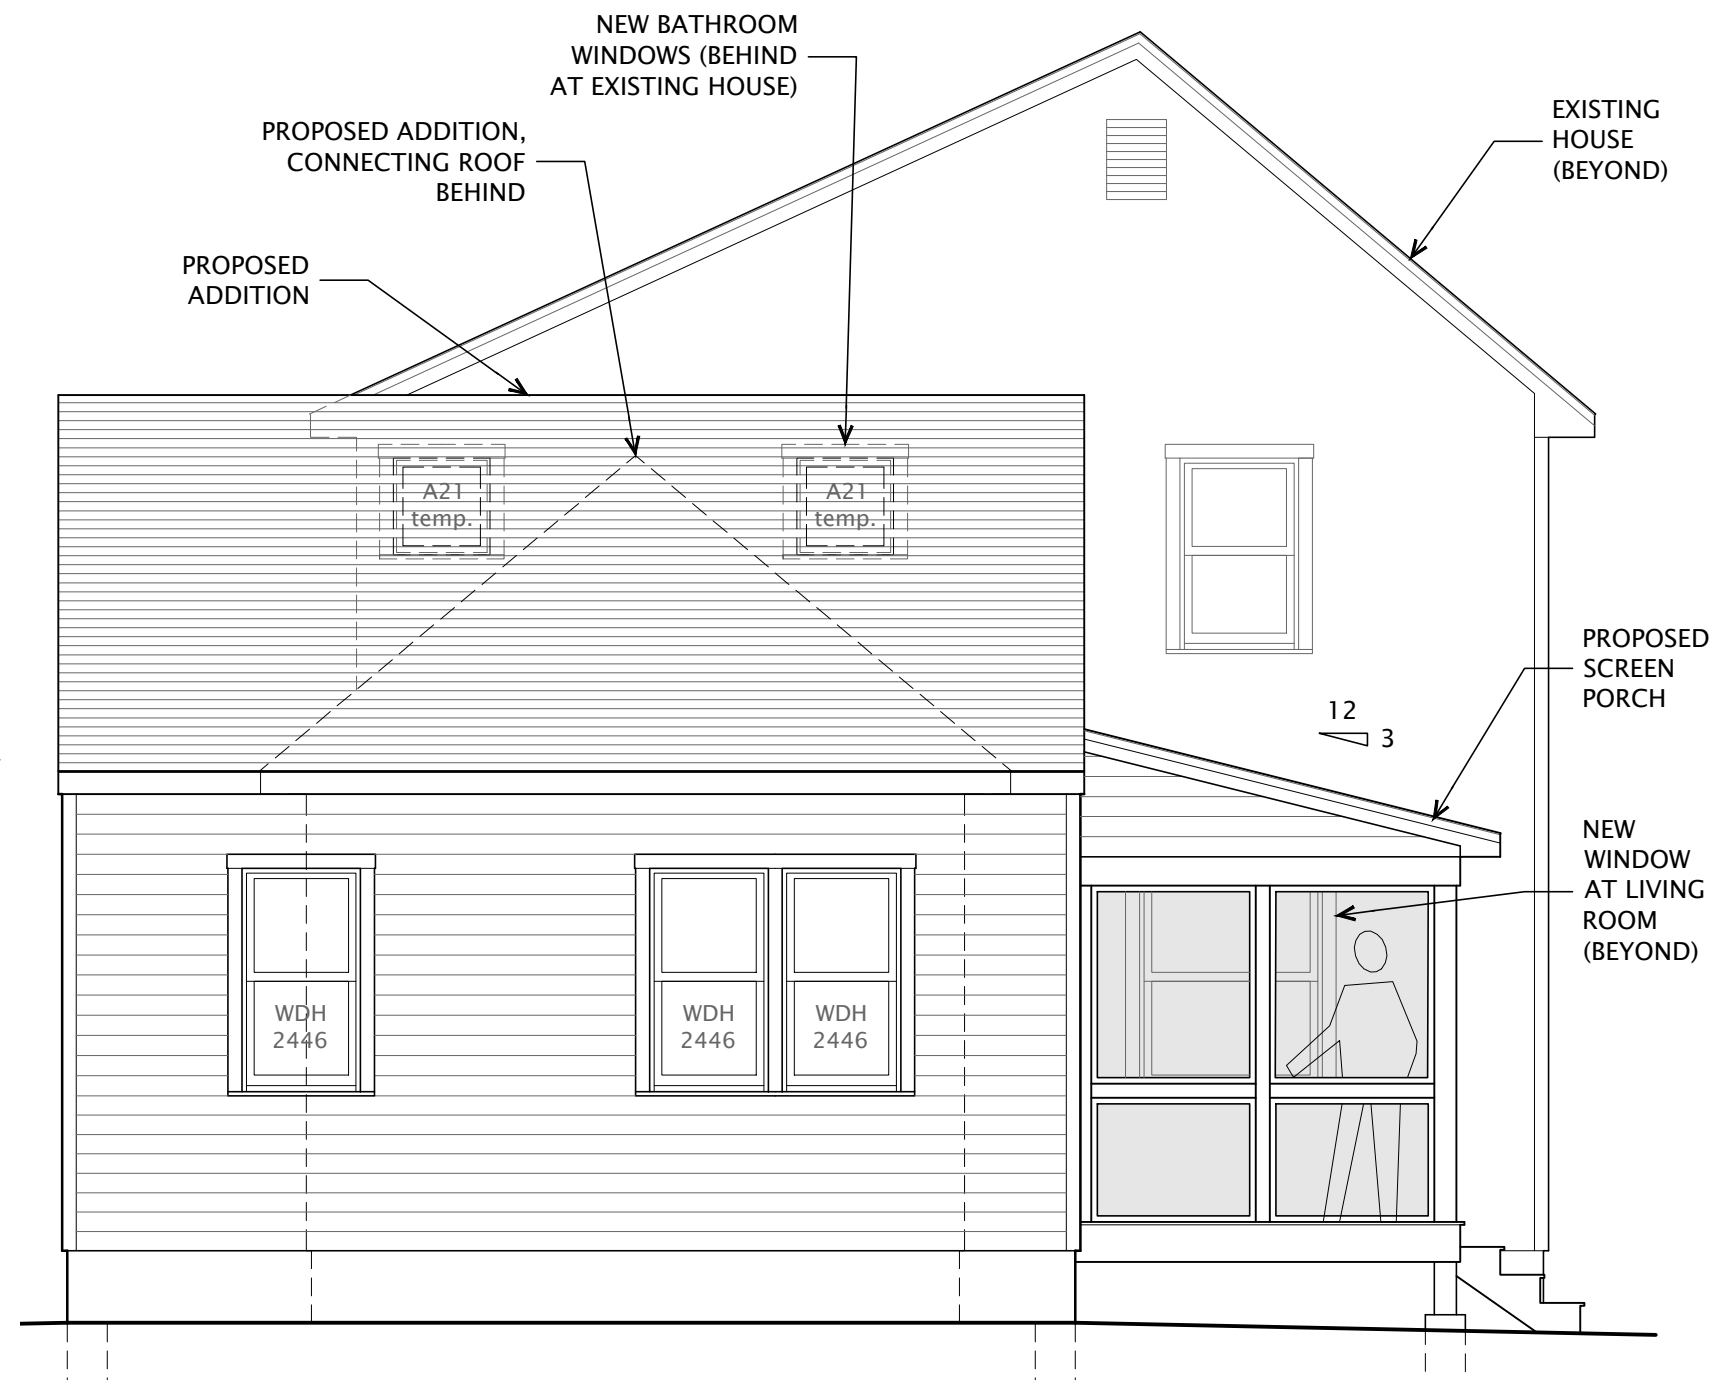

2 Southwest Elevation
 Scale: 1/4" = 1'-0"

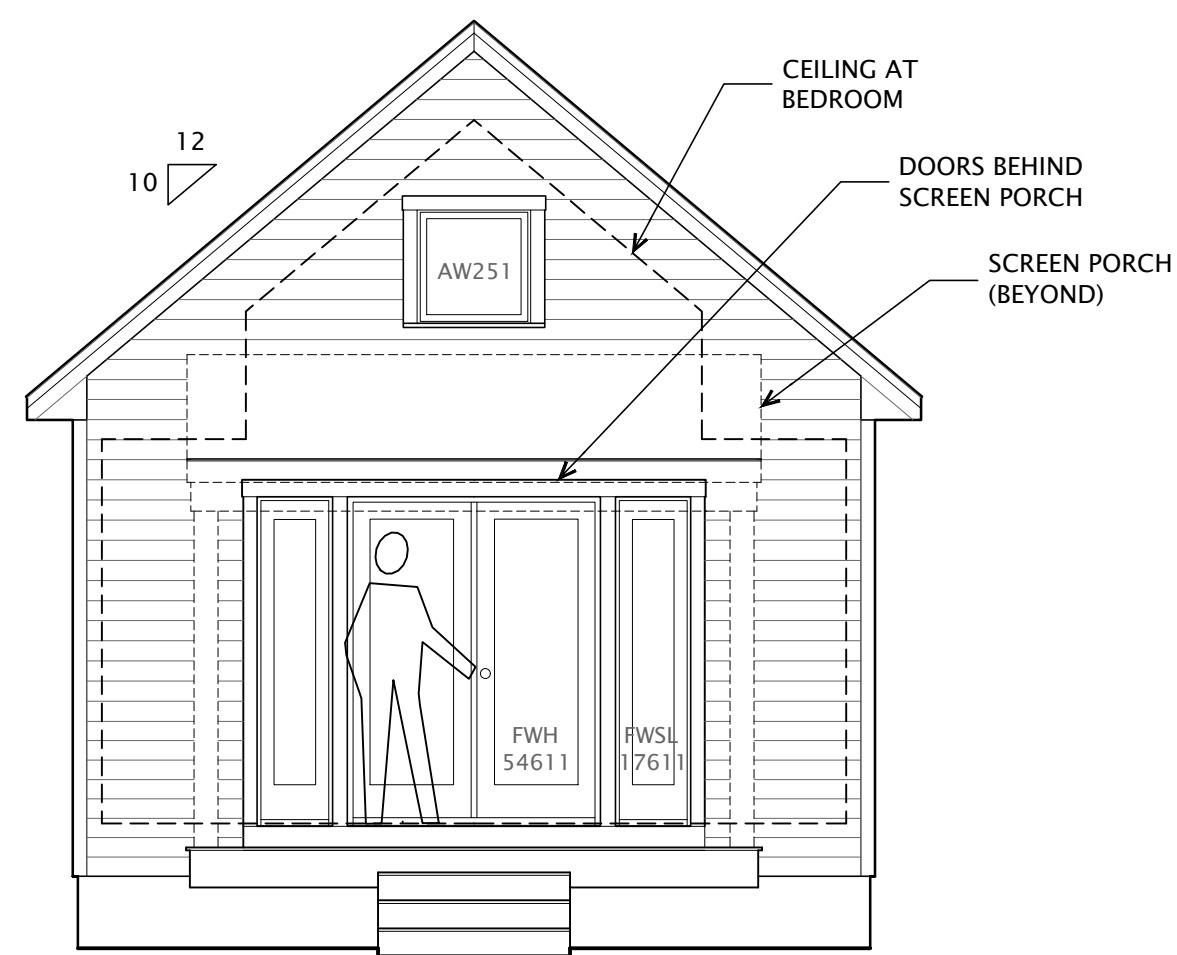

3 Southeast Elevation behind Screen Porch
 Scale: 1/4" = 1'-0"

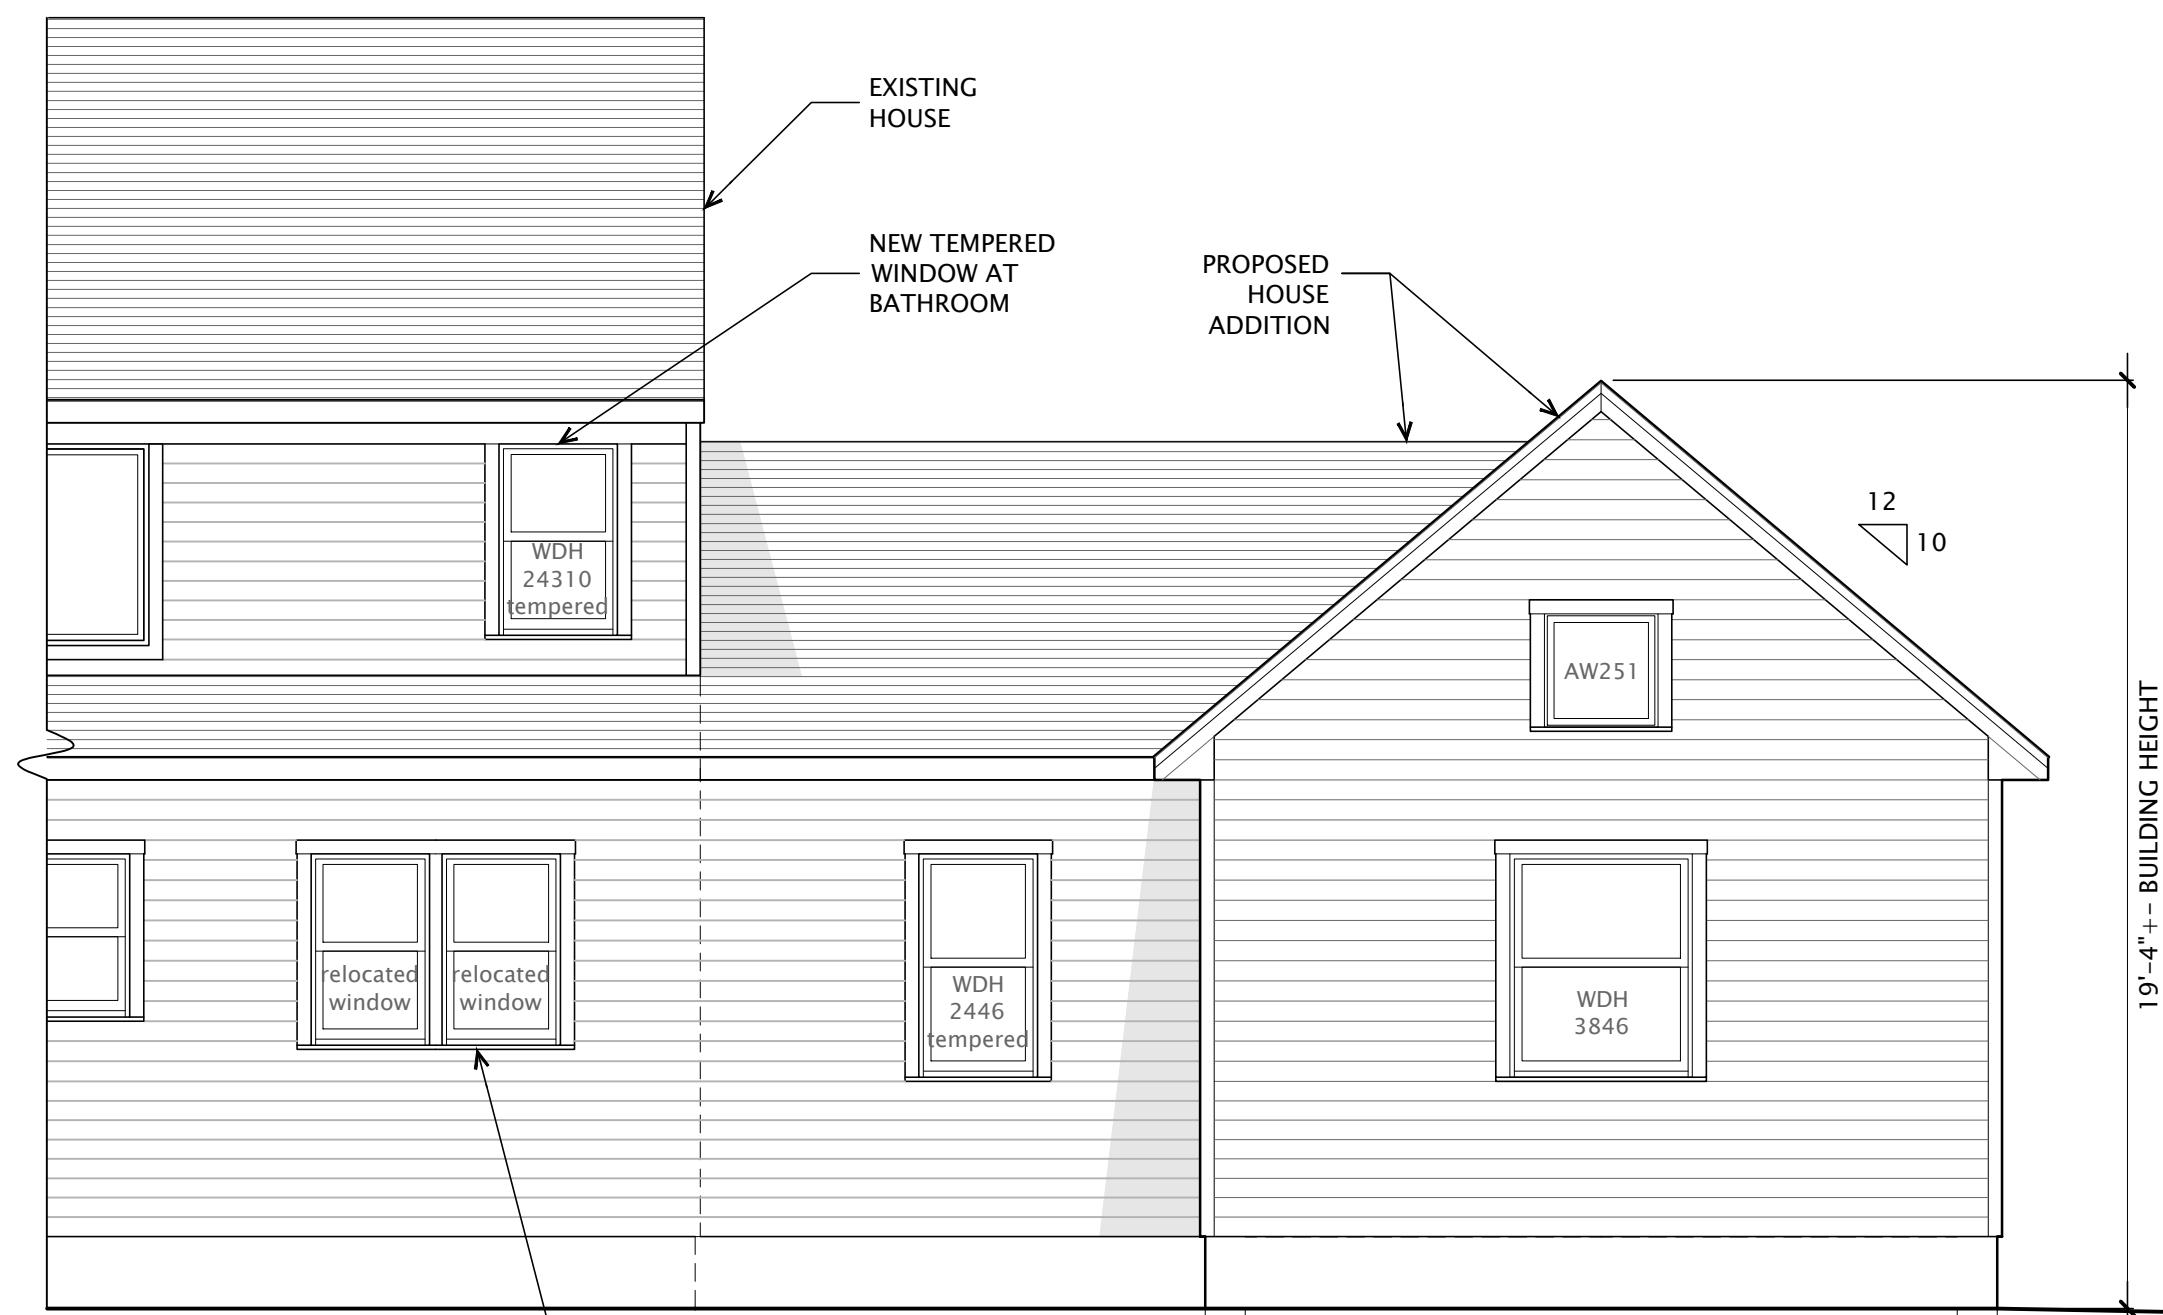

4 Northwest Elevation
 Scale: 1/4" = 1'-0"

PROGRESS SET
 NOT FOR CONSTRUCTION

scale: 1/4" = 1'-0"
 September 25, 2023

