
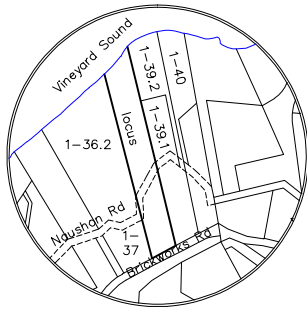


Vineyard Sound

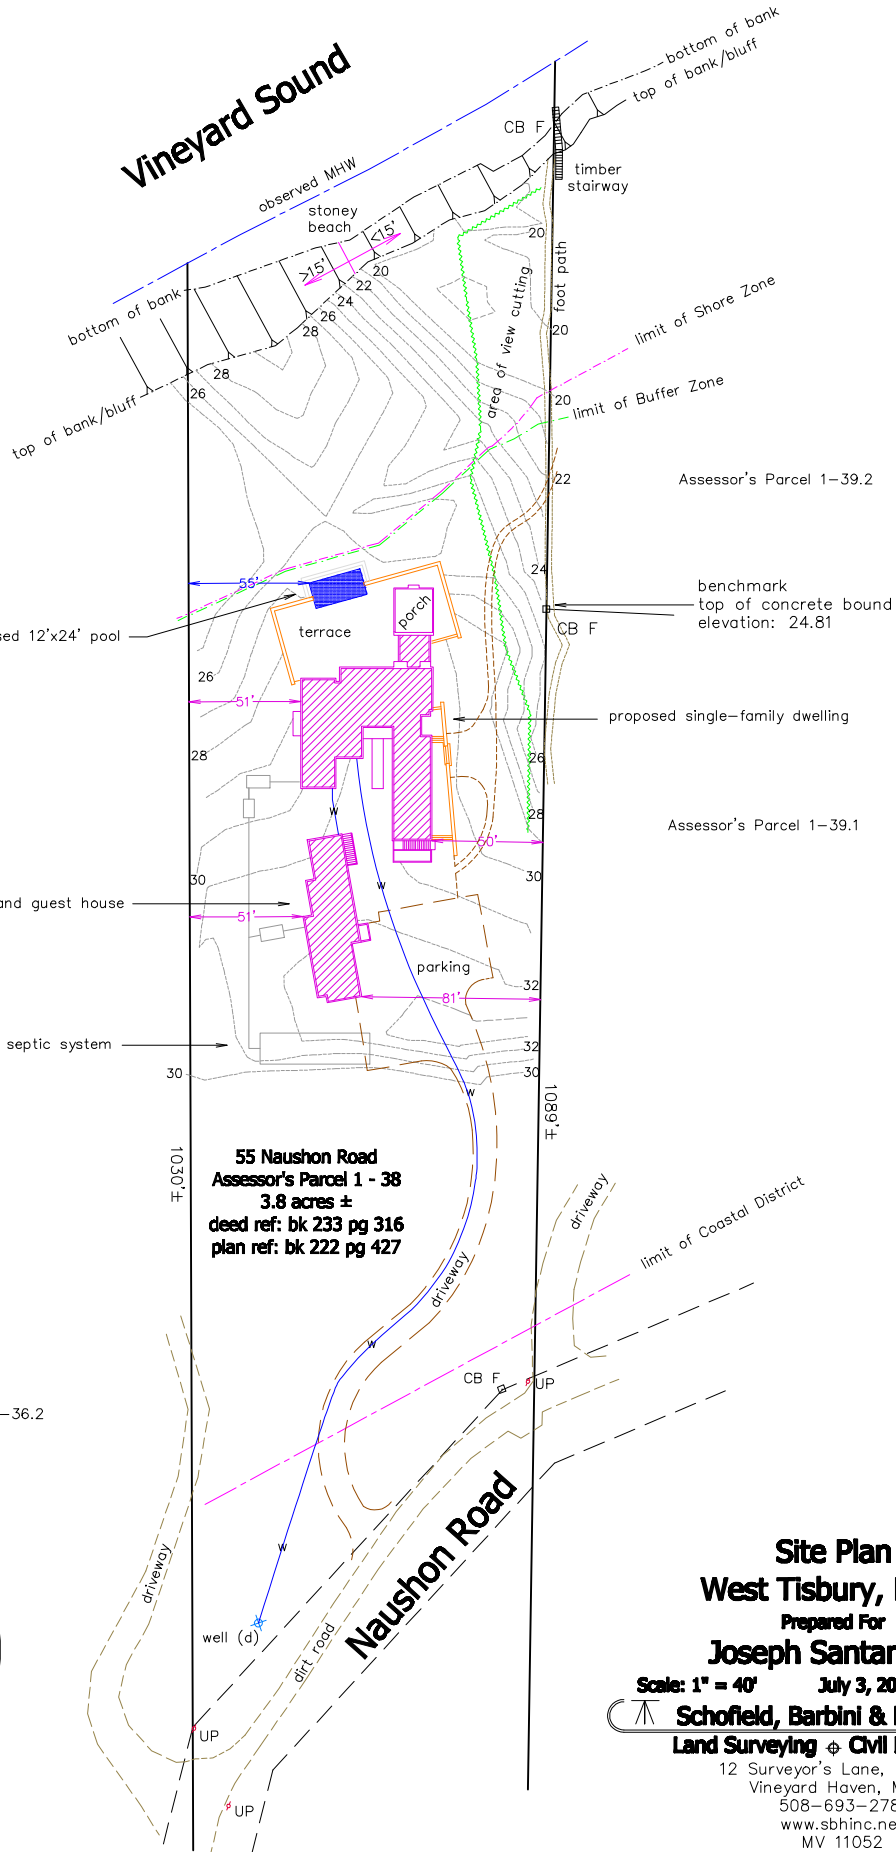

Locus Map no scale

Site Plan  
West Tisbury, Mass.

Prepared For

Joseph Santangelo

Scale: 1" = 40' July 3, 2020 (Jan 5, 2021)

Schofield, Barbini & Hoehn Inc.  
Land Surveying & Civil Engineering

12 Surveyor's Lane, Box 339  
Vineyard Haven, Mass.  
508-693-2781  
www.sbhinc.net  
MV 11052

