

MARYANN THOMPSON  
ARCHITECTS

741 MT AUBURN ST  
WATERTOWN, MA. 02742  
T. 617.744.5187  
F. 617.491.3844

© MARYANN THOMPSON ARCHITECTS

REVIEW:

|                 |          |
|-----------------|----------|
| CHECKED BY:     | INITIALS |
| PROJECT MANAGER |          |
| ARCHITECT       |          |
| OWNER           |          |

LITTLE HOMER'S POND HOUSE  
139 LITTLE HOMER'S POND ROAD, WEST TISBURY, MA 02568

STRUCTURAL:

MECHANICAL:

CONTRACTOR:


CURRENT ISSUE:

| SET | DATE |
|-----|------|
|     |      |
|     |      |
DRAWING TITLE:

EXTERIOR  
ELEVATIONS


A2.00

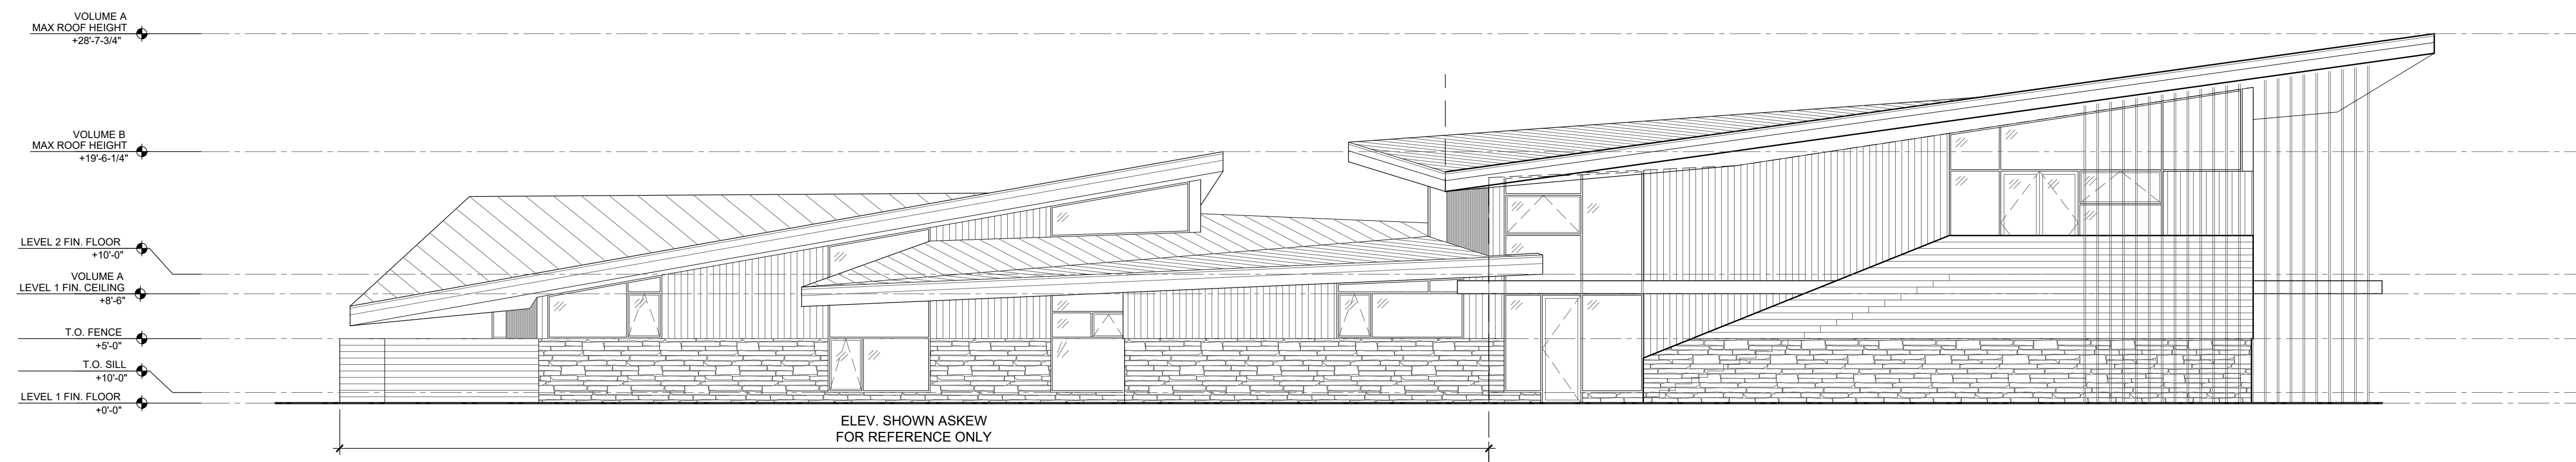

**01** EXT. ELEVATION  
NORTH FACADE: EVENT SPACE  
SCALE: 1/8"=1'-0"

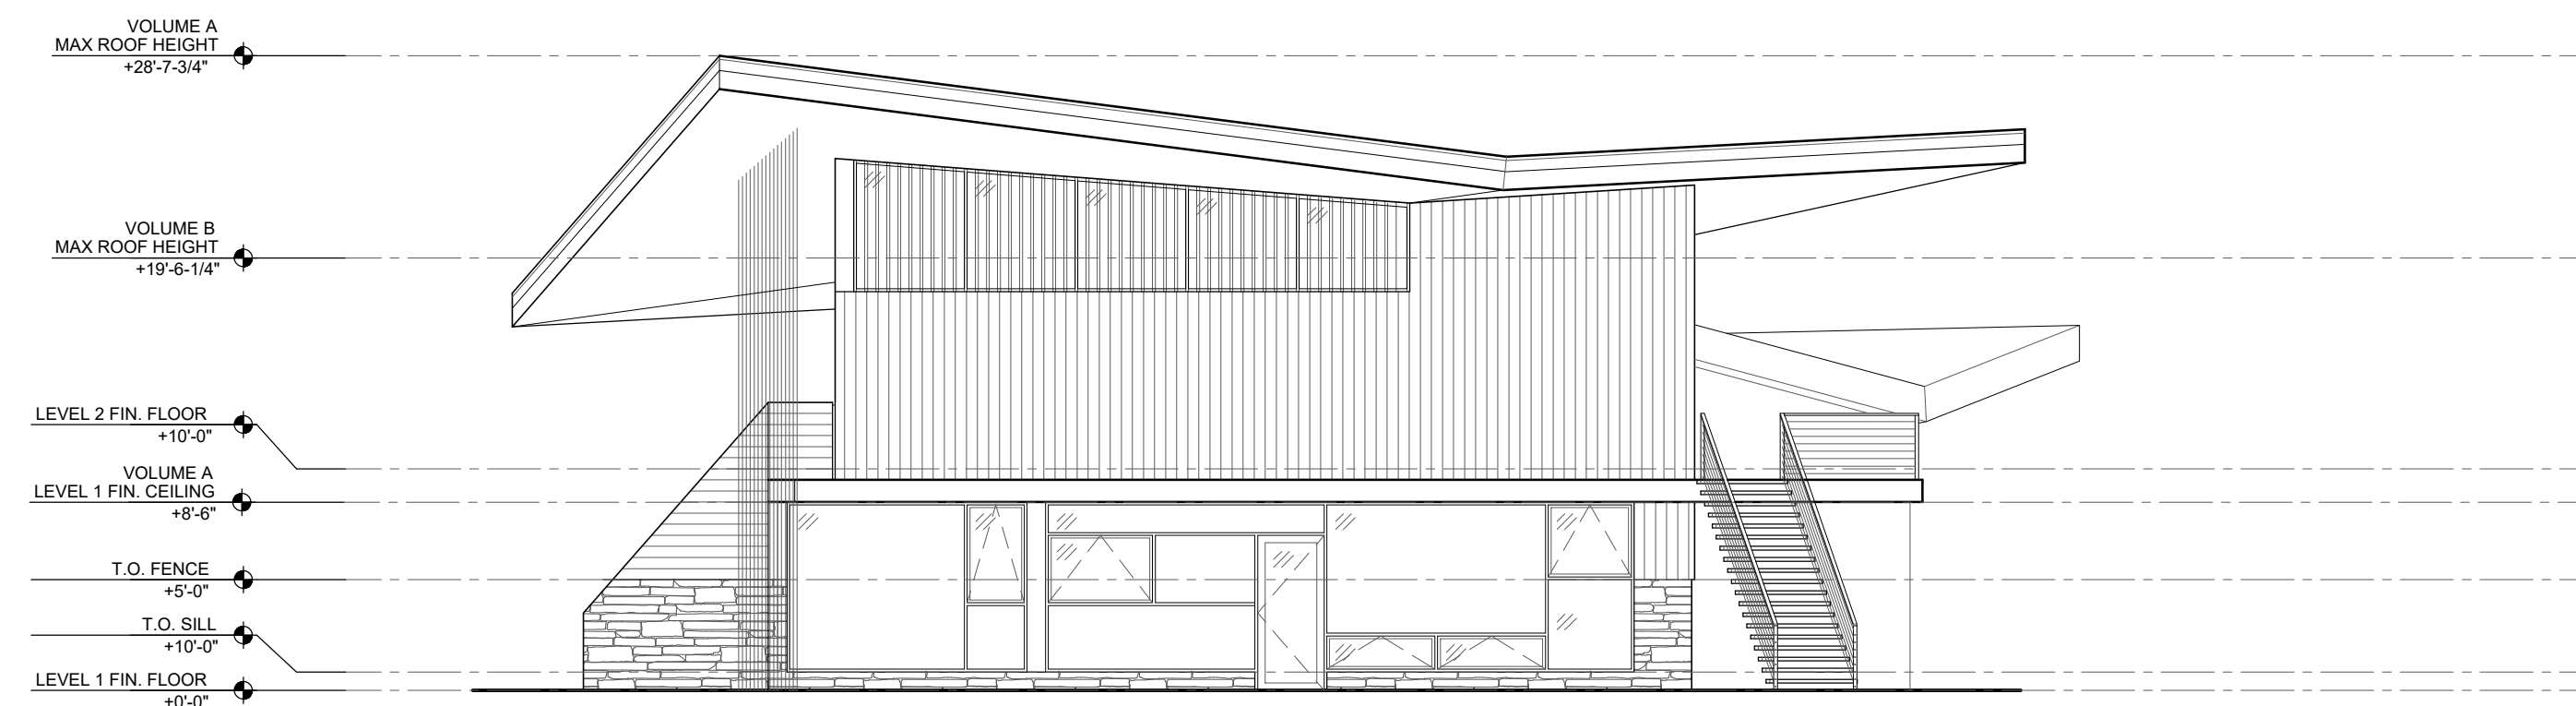

**02** EXT. ELEVATION  
WEST FACADE: EVENT SPACE  
SCALE: 1/8"=1'-0"

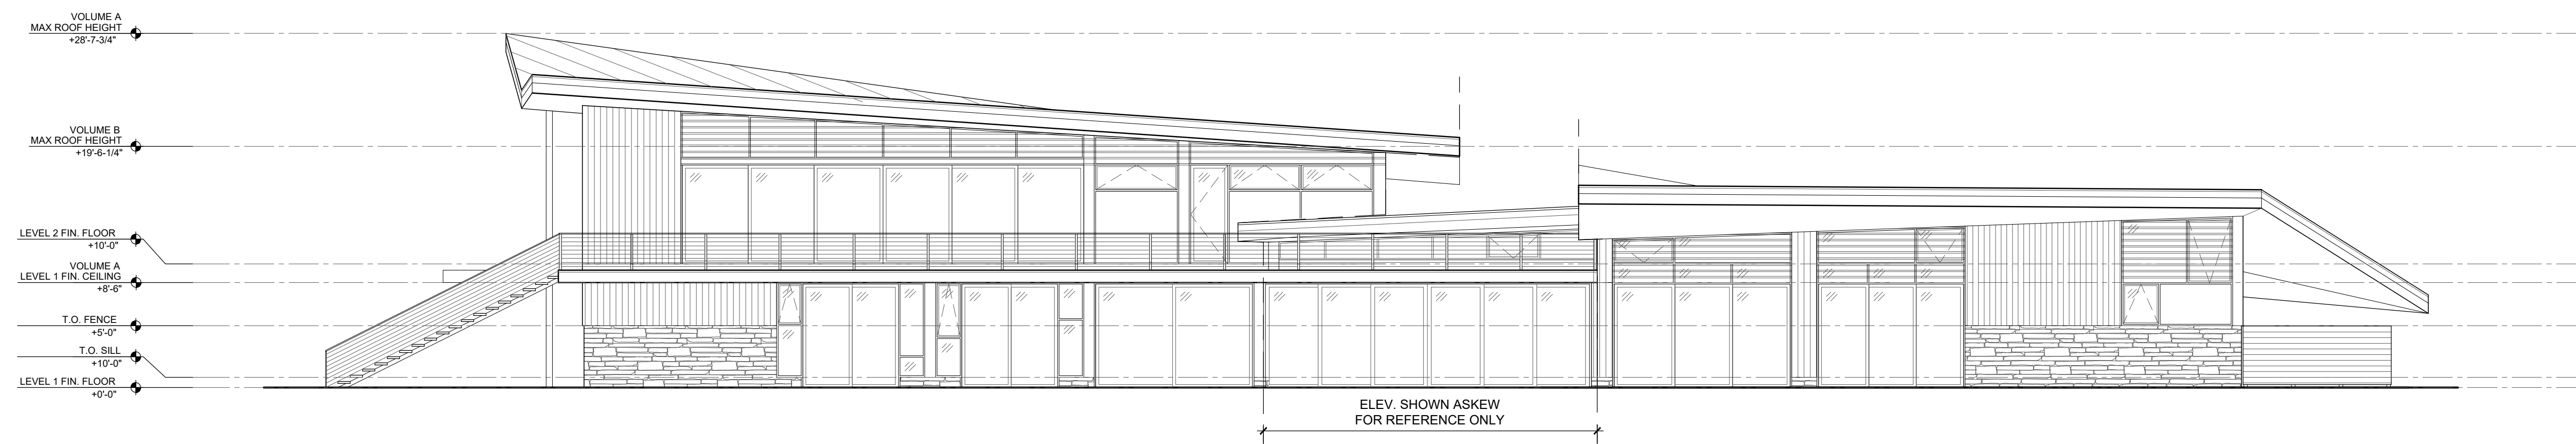


**03** EXT. ELEVATION  
SOUTH FACADE: EVENT SPACE AND PRIMARY SUITE  
SCALE: 1/8"=1'-0"

MARYANN THOMPSON ARCHITECTS  
 741 MT AUBURN ST  
 WATERTOWN, MA. 02742  
 T. 617.744.5187  
 F. 617.491.3844

REVIEW:


| CHECKED BY:     | INITIALS |
|-----------------|----------|
| PROJECT MANAGER |          |
| ARCHITECT       |          |
| OWNER           |          |

**LITTLE HOMER'S POND HOUSE**  
 139 LITTLE HOMER'S POND ROAD, WEST TISBURY, MA 02568

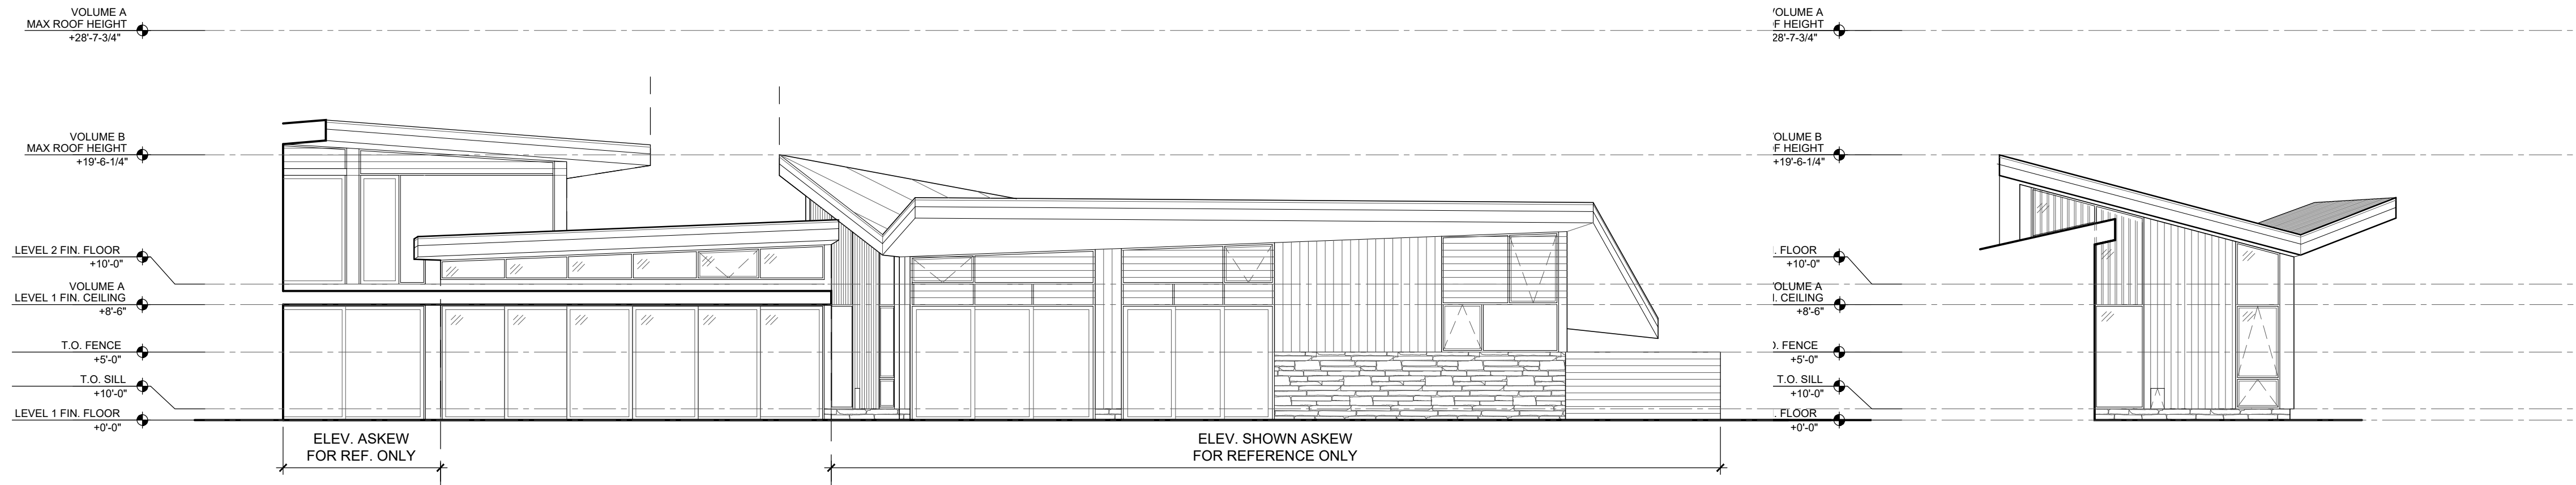


01 EXT. ELEVATION SOUTH FACADE: DINING ROOM  
 SCALE: 1/8"=1'-0"

02 EXT. ELEVATION WEST FACADE: LIVING ROOM  
 SCALE: 1/8"=1'-0"

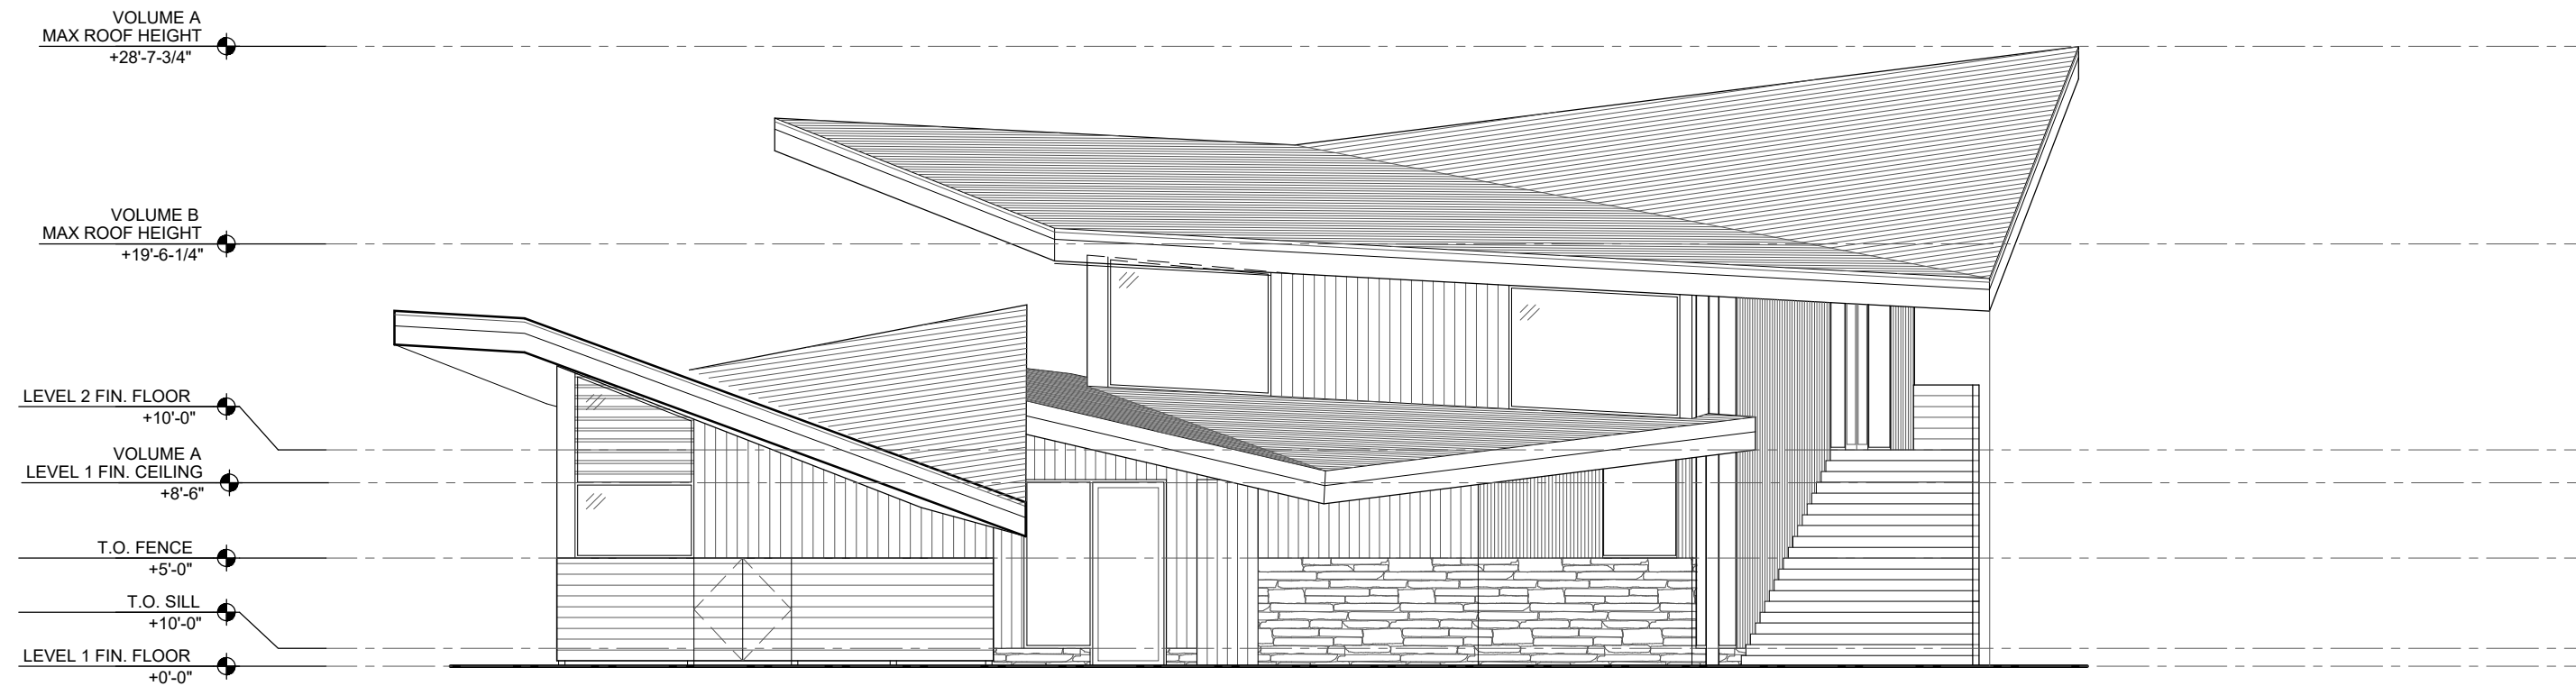

03 EXT. ELEVATION EAST FACADE: PRIMARY SUITE  
 SCALE: 1/8"=1'-0"

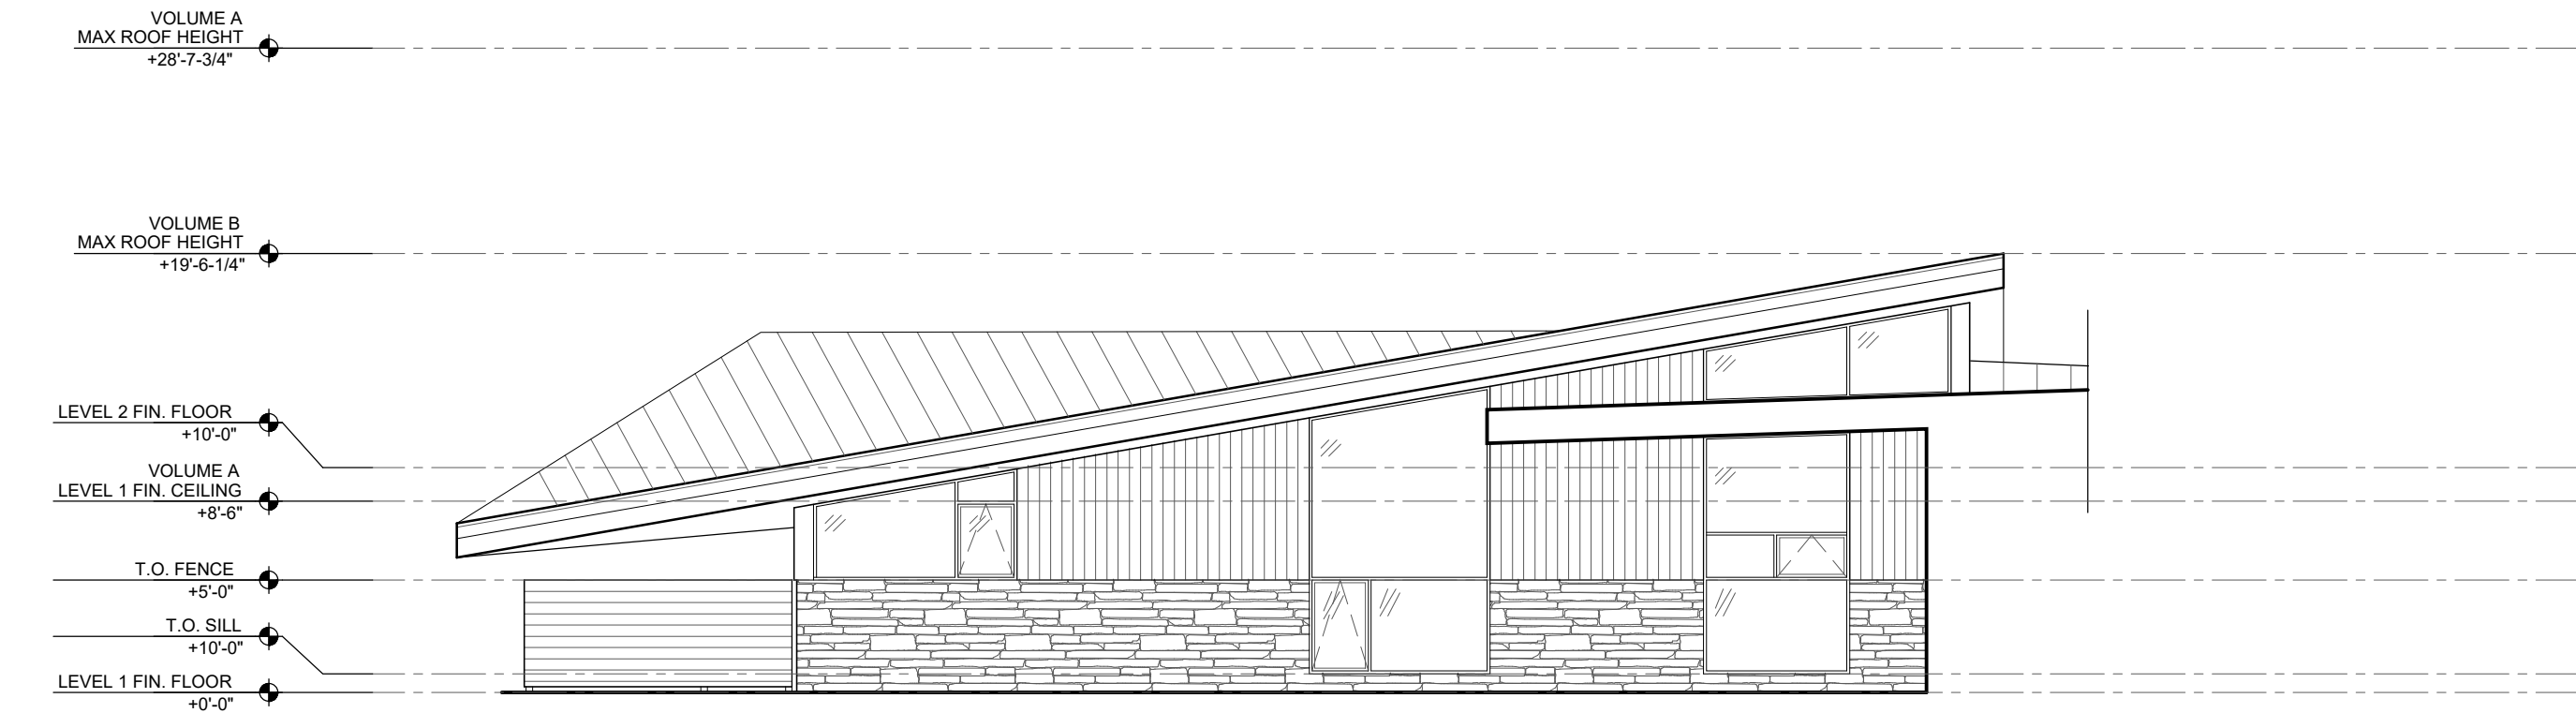

04 EXT. ELEVATION NORTH FACADE: PRIMARY SUITE  
 SCALE: 1/8"=1'-0"



05 EXT. ELEVATION EAST FACADE: PRIMARY ENTRY  
 SCALE: 1/8"=1'-0"

STRUCTURAL:

MECHANICAL:

CONTRACTOR:

CURRENT ISSUE:

| SET | DATE |
|-----|------|
|     |      |
|     |      |
DRAWING TITLE:

EXTERIOR ELEVATIONS


**A2.01**

MARYANN THOMPSON  
ARCHITECTS  
  
741 MT AUBURN ST  
WATERTOWN, MA. 02742  
T. 617.744.5187  
F. 617.491.3844

© MARYANN THOMPSON ARCHITECTS

REVIEW:

| CHECKED BY:     | INITIALS |
|-----------------|----------|
| PROJECT MANAGER |          |
| ARCHITECT       |          |
| OWNER           |          |

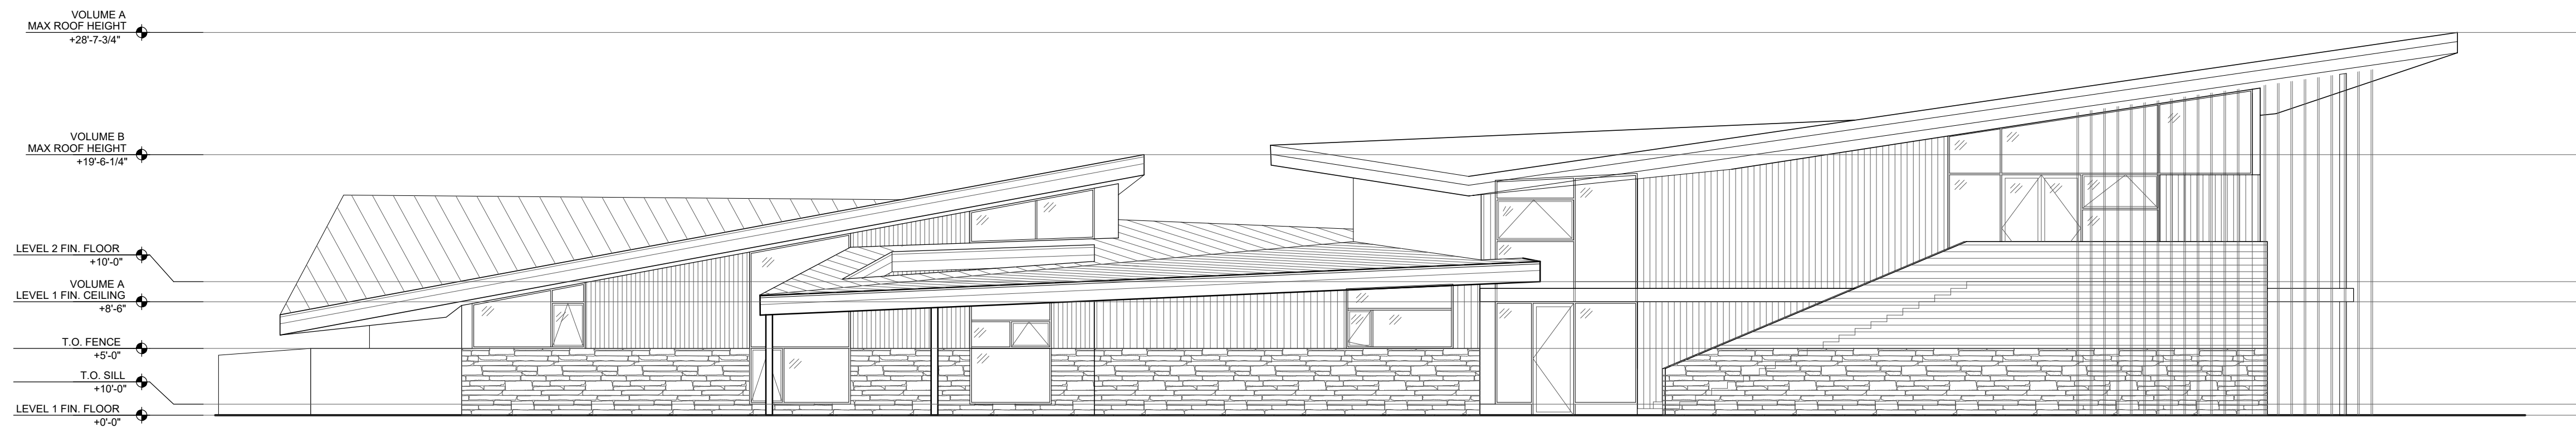

**01** EXT. ELEVATION  
NORTH FACADE: DINING ROOM  
SCALE: 1/8"=1'-0"

**LITTLE HOMER'S POND HOUSE**  
139 LITTLE HOMER'S POND ROAD, WEST TISBURY, MA 02568

STRUCTURAL:

MECHANICAL:

CONTRACTOR:

CURRENT ISSUE:

| SET | DATE |
|-----|------|
|     |      |
|     |      |
DRAWING TITLE:

EXTERIOR  
ELEVATIONS

**A2.02**