


MAP 28
PARCEL 1

NOTES:

1. THE ACCURACY AND COMPLETENESS OF UNDERGROUND UTILITIES AS SHOWN ON THE PLANS ARE NOT GUARANTEED. IT SHALL BE THE CONTRACTOR'S RESPONSIBILITY TO DETERMINE EXACT LOCATION, SIZE, TYPE, ETC. OF ALL UNDERGROUND UTILITIES THAT MAY BE AFFECTED BY THE WORK.
2. CONTRACTOR SHALL VERIFY EXISTING GRADES, IF ANY ADJUSTMENT IS REQUIRED DUE TO DIFFERENT EXISTING GRADES FOUND IN THE FIELD, THE CONTRACTOR SHALL NOTIFY AND OBTAIN APPROVAL OF THE ENGINEER PRIOR TO PERFORMING THE WORK.
3. WHERE "GRADE TO DRAIN" IS SHOWN ON THE PLANS, THE CONTRACTOR SHALL GRADE THE AREA TO PROVIDE POSITIVE FLOW TO THE PROPOSED DRAIN STRUCTURE.
4. CONNECT DOWNSPOUT LEADERS TO DRAIN LINE WITH WYES.
5. FOR PARKING SPACE DIMENSIONS SEE SHEET DETAIL-2.

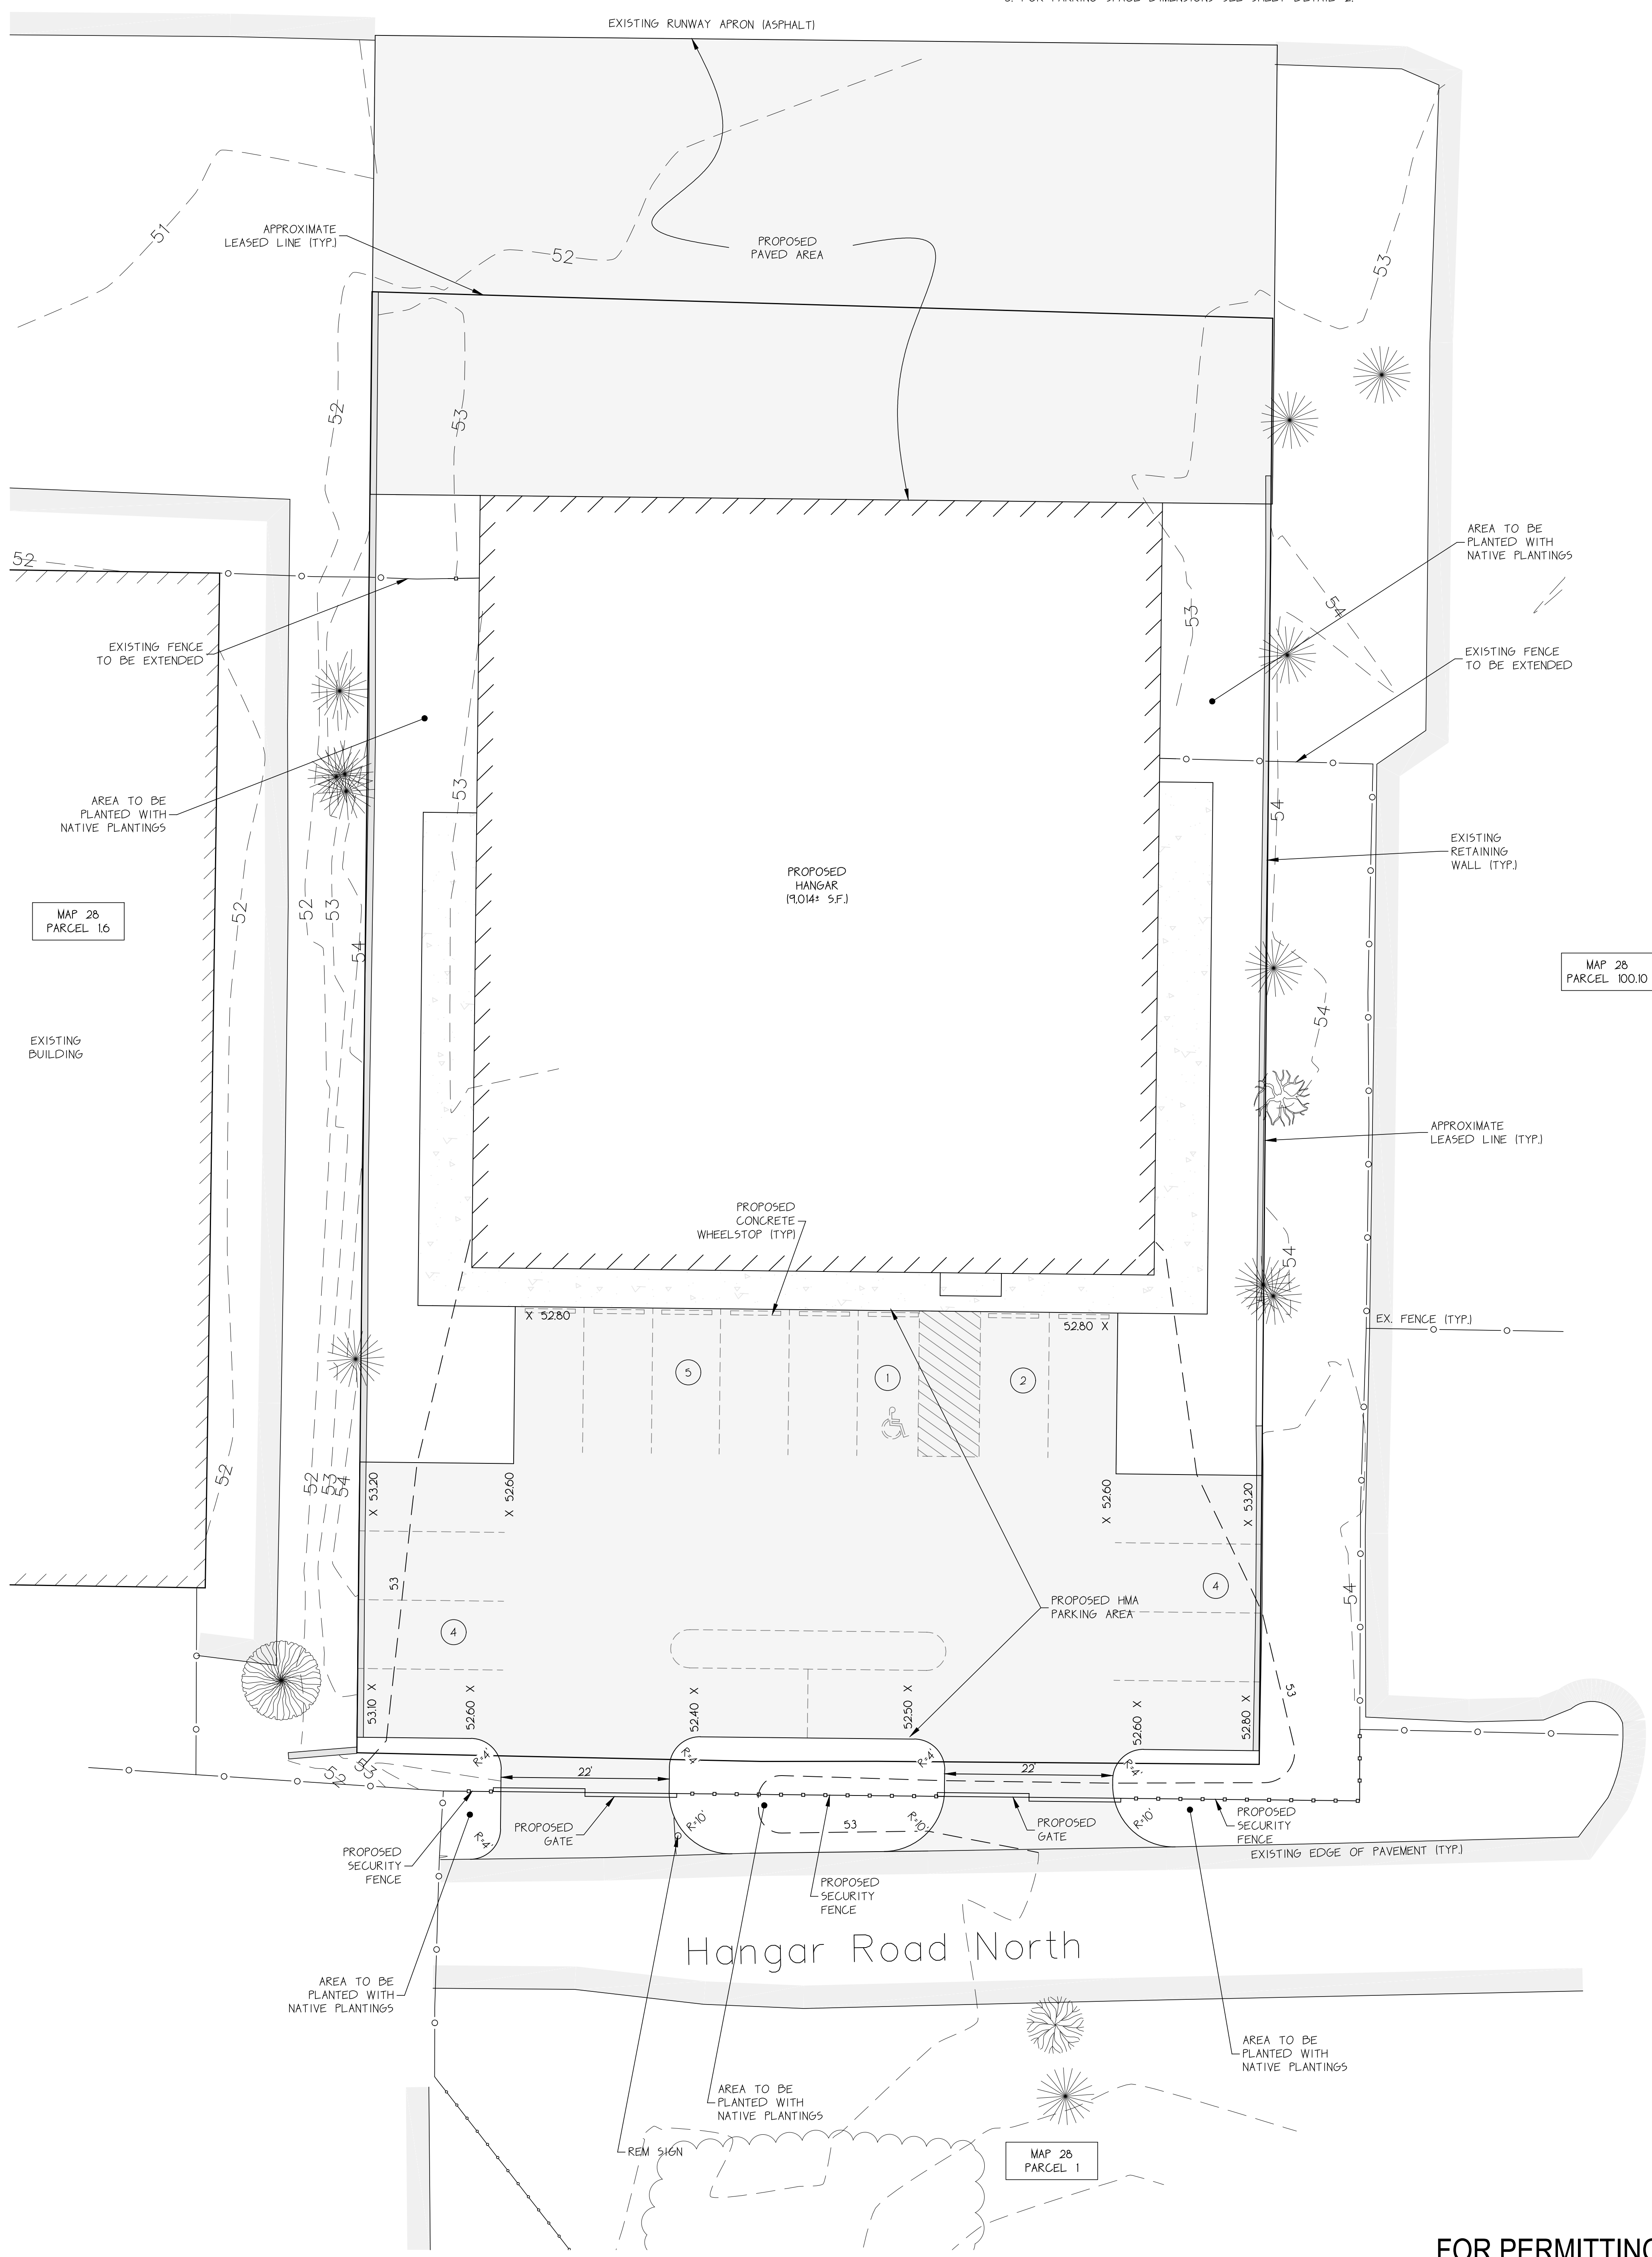

SITE PLAN
SCALE: 1" = 10'

FOR PERMITTING

Sheet: 2	Site Plan for Vineyard Wind 1 LLC MV Airport West Tisbury, Massachusetts		107 Beach Rd., Suite 202 P.O. Box 4458 Vineyard Haven, MA 02568 Phone: (508) 693-9933 Fax: (508) 693-4933 www.souratigroup.com	Scale: As Noted	Drawn By:	Revisions:	Date:	By:
				Job No.: 102574	Designed By:	△ FOR PERMITTING _____ △ FOR PERMITTING _____ △ FOR PERMITTING _____ △ _____	6/27/22 7/17/22 7/19/22	_____
				Date: June 20, 2022	Checked By:			