

FRONT (SOUTHEAST) ELEVATION

SCALE: 1/8" = 1'-0"

SHALB: PROPOSED RENOVATIONS AND NEW BARN

PRELIM. 6.25-'21

BUILDING CODE:  
 THE MASSACHUSETTS BUILDING RESIDENTIAL  
 CODE 180 CHR NINTH EDITION  
 DESIGN NOTES:  
 DEAD LOADS: SECOND FLOOR: 15 PSF  
 ROOF: 15 PSF  
 LIVE LOADS: SECOND FLOOR: 40 PSF  
 ROOF: 20 PSF  
 SNOW LOADS: ROOF: 25 PSF  
 WIND LOADS: BASIC WIND SPEED(V): 124 MPH (3 SEC. GUST)  
 TIMBER NOTES:  
 SPECIES: EASTERN WHITE PINE  
 GRADE: #2 OR BETTER  
 SURFACE: S4S  
 DIMS: 1/2" UNDER ROUGH DIM. (8X8 = 7.5"X7.5")  
 CHAMFERS: (NONE)  
 FINISH: (NONE)  
 FASTENER NOTES:  
 STEEL:  
 BOLTS, NUTS, WASHERS: DIA. AS NOTED, GALVANIZED, GRADE A307  
 TIMBER FRAME:  
 TRADITIONAL MORTISE & TENON JOINERY 1/4" DIA. OAK PEGS AT  
 BEAM CONNECTIONS.  
 TRADITIONAL WOOD CONNECTIONS TO BE SUPPLEMENTED BY  
 STRUCTURAL WOOD SCREWS AS NOTED.


NO.	DATE	REVISIONS / SUBMISSIONS

SEAL:

PROJECT TITLE:  
**CARRIAGE BARN FOR:  
 HENRY SHAUB  
 256 POND ROAD  
 VINEYARD HAVEN, MA 02568**

DRAWING TITLE:  
**ELEVATIONS**

DATE: 06-24-21 SCALE: AS NOTED  
 DRAWN BY: LND  
 CHK BY: EWS  
 PROJECT ID: 6921  
**TF-1 OF 8**

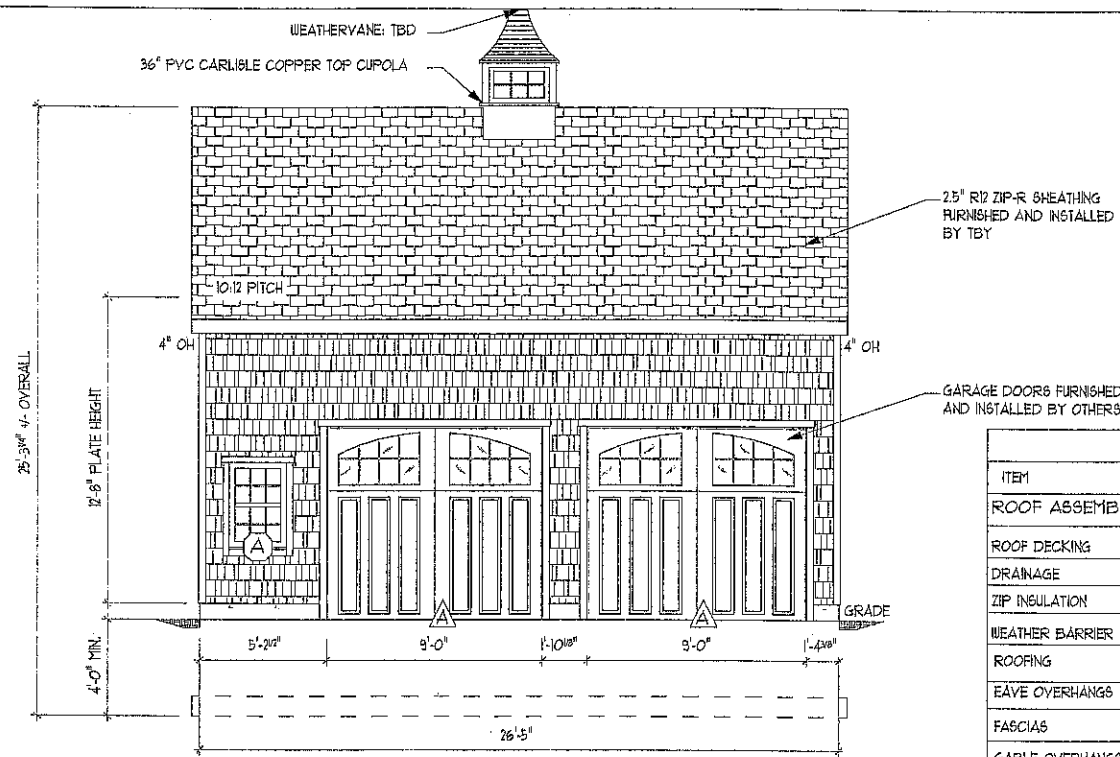

**1 FRONT ELEVATION**  
 TF-1 SCALE: 1/8" = 1'-0"


BUILDING MATERIAL SCHEDULE		
ITEM	DESCRIPTION	FINISH / COLOR
<b>ROOF ASSEMBLY</b>		
ROOF DECKING	1X8 T&G PINE V-GROOVE DECKING	N/A
DRAINAGE	RAINSCREEN	N/A
ZIP INSULATION	ROOF 2.5" R12	N/A
WEATHER BARRIER	SYNTHETIC UNDERLAYMENT	N/A
ROOFING	GAF TIMBERLINE	WEATHERED WOOD
EAVE OVERHANGS	1X8 SHIPLAP PINE	NONE
FASCIAS	1X PINE w/ 1X3 PINE SHADOW BOARD	NONE
GABLE OVERHANGS	4X4 FLY RAFTER	NONE
RAKES	1X PINE w/ 1X3 PINE SHADOW BOARD	NONE
VENTS	PINE ARCH TOP GABLE VENTS - QTY, 2	NONE
<b>WALL ASSEMBLY</b>		
INTERIOR SIDING	1X8 VERTICAL SHIPLAP PINE SIDING	NONE
ZIP INSULATION	2.5" R12	NONE
EXTERIOR TRIM	1X4 PINE	NONE
EXTERIOR SIDING	EASTERN WHITE CEDAR SHAKES 5" EXPOSURE (BY OTHERS)	NONE

NOTE: ALL 1X PINE FOR FASCIAS, RAKES, SOFFITS & TRIM SHALL BE CUT FROM 1X8 PINE SHIPLAP SIDING


ANDERSEN 100 SERIES WINDOW SCHEDULE				
LETTER	QTY	MODEL	TEMP.	RGH, OPG (WxH)
(A)	4	2'-4" x 3'-6" SINGLE HUNG	NO	2'-4 1/2" x 3'-6 1/4"
(B)	2	5' BOW TOP	NO	5'-2 1/2" x 1'-10 3/4"
(C)	3	2'-4" x 3'-6" SINGLE HUNG	YES	2'-4 1/2" x 3'-6 1/4"
(D)	1	3' TRANSOM	NO	3'-0" x 1'-0 1/4"

DOOR SCHEDULE - TBY			
LETTER	QTY	MODEL	RGH, OPG (WxH)
(A)	2	9'-0" x 8'-0" CUSTOMER PROVIDED	9'-2" x 8'-1"
(B)	1	THERMATRU 5626 FIBERGLASS LEFT HINGE OUT SWING	38-3/8" x 82-1/2"
(C)	1	6'-4" x 1'-10" PINE SINGLE SLIDING BARN DOOR w/ AUTH. HORSESHOE TRACK HARDWARE	6'-0" x 1'-6"


NOTE: ALL DOORS AND WINDOWS INSTALLED BY OTHERS

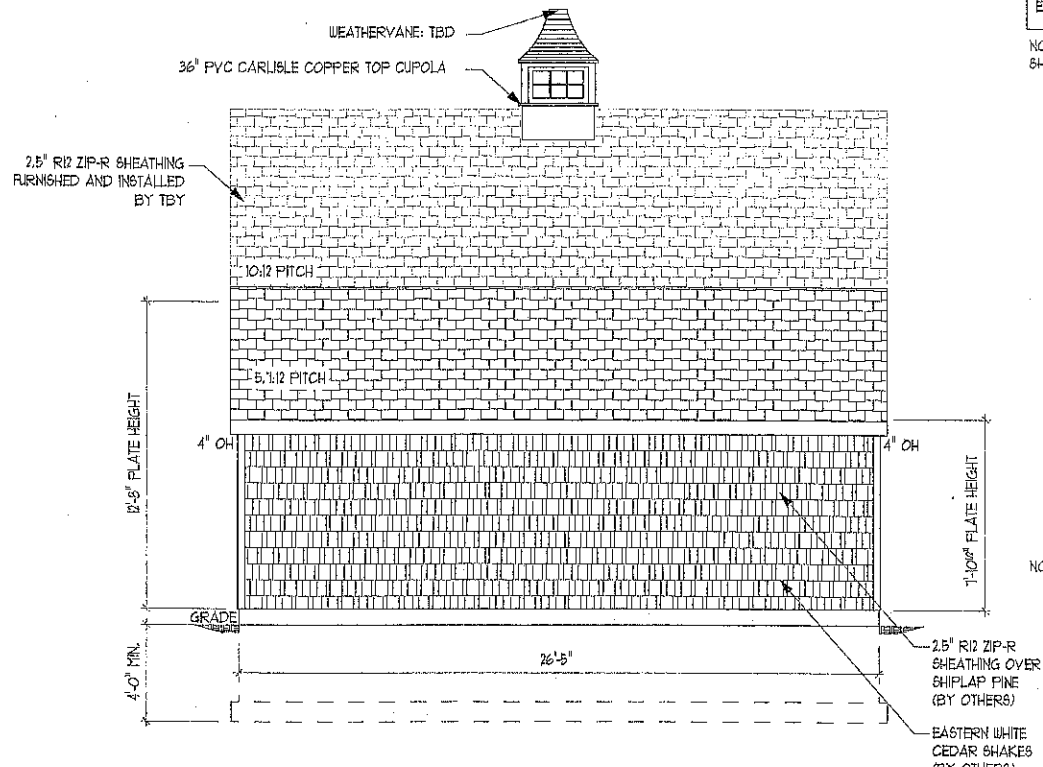

**2 REAR ELEVATION**  
 TF-1 SCALE: 1/8" = 1'-0"

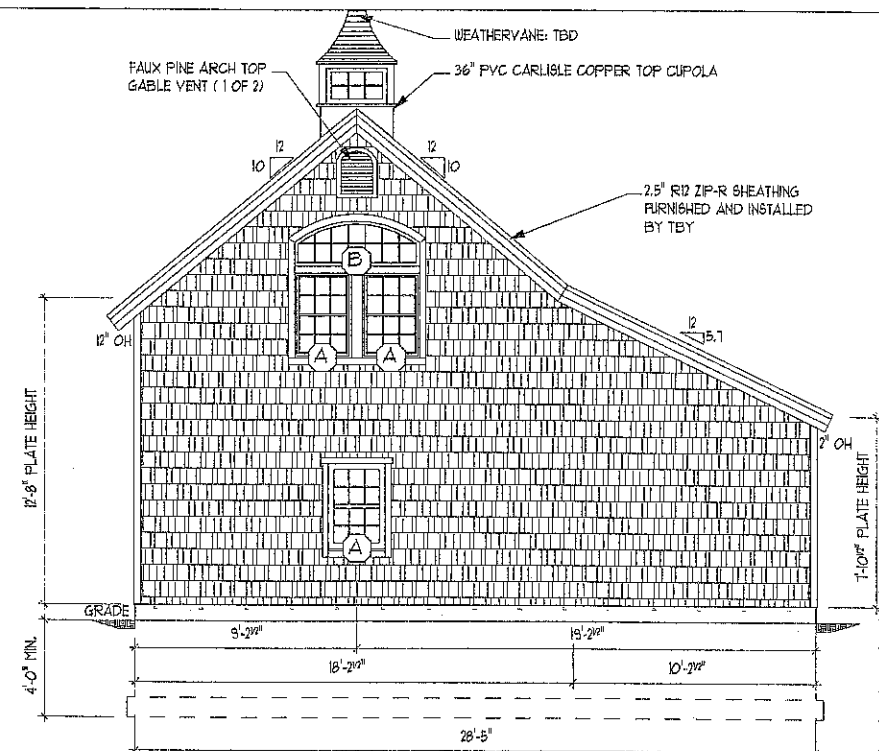

**3 RIGHT ELEVATION**  
 TF-1 SCALE: 1/8" = 1'-0"

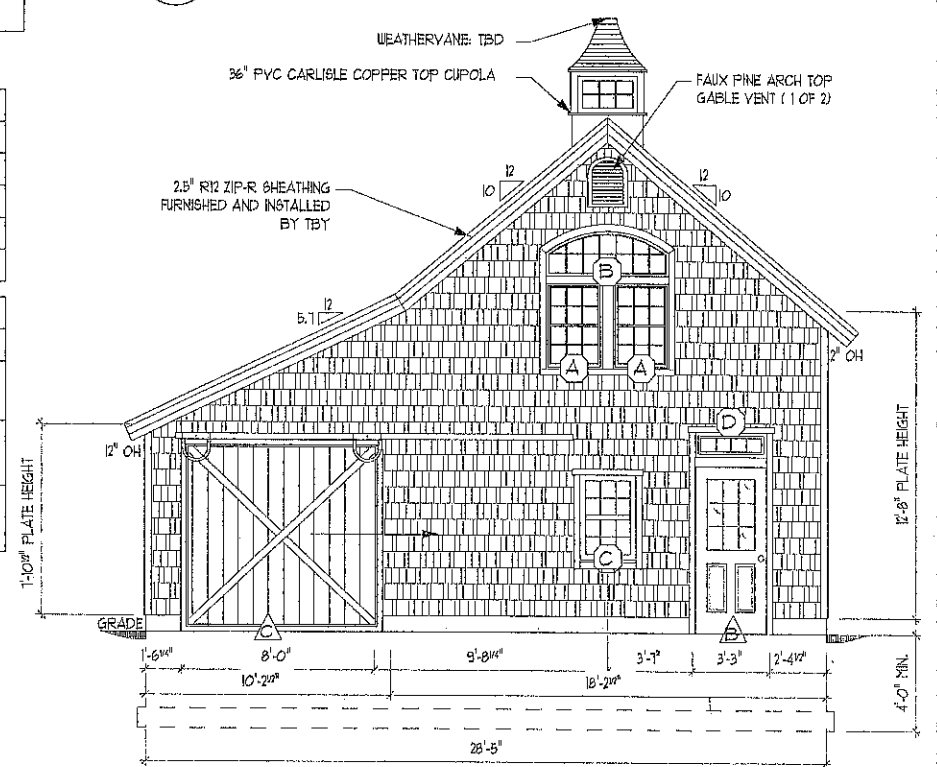

**4 LEFT ELEVATION**  
 TF-1 SCALE: 1/8" = 1'-0"

COPYRIGHT © 2021 THE BARN YARD. All Rights Reserved. This drawing is the property of The Barn Yard and is loaned with the understanding and shall not be copied, reproduced, or otherwise disposed of directly or indirectly without consent.

**BUILDING CODE:**  
 THE MASSACHUSETTS BUILDING RESIDENTIAL  
 CODE 180 CHR NINTH EDITION.

**DESIGN NOTES:**

**DEAD LOADS:** SECOND FLOOR: 15 PSF  
 ROOF: 15 PSF

**LIVE LOADS:** SECOND FLOOR: 40 PSF  
 ROOF: 20 PSF

**SNOW LOADS:** ROOF: 25 PSF

**WIND LOADS:** BASIC WIND SPEED(V): 124 MPH (3 SEC. 6167)

**TIMBER NOTES:**

**SPECIES:** EASTERN WHITE PINE  
**GRADE:** #2 OR BETTER  
**SURFACE:** S4S  
**SIZING:** 1/2" UNDER ROUGH DIM. (8X8 + 15"X15")  
**CHAMFERS:** (NONE)  
**FINISH:** (NONE)

**FASTENER NOTES:**

**STEEL:**  
 - BOLTS, NUTS, WASHERS: DIA. AS NOTED, GALVANIZED, GRADE A307

**TIMBER FRAME:**  
 - TRADITIONAL MORTISE & TENON JOINERY 3/4" DIA. OAK PEGS AT BEAM CONNECTIONS.  
 - TRADITIONAL WOOD CONNECTIONS TO BE SUPPLEMENTED BY STRUCTURAL WOOD SCREWS AS NOTED.


NO.	DATE	REVISIONS / SUBMISSIONS

SEAL:


PROJECT TITLE:  
**CARRIAGE BARN FOR:  
 HENRY SHAUB  
 256 POND ROAD  
 VINEYARD HAVEN, MA 02568**

DRAWING TITLE:  
**POST & SILL PLAN**


DATE: 06-24-21	SCALE: AS NOTED
DRAWN BY: LND	TF-3 OF 8
CHECK BY: EJWS	
PROJECT ID: 6921	

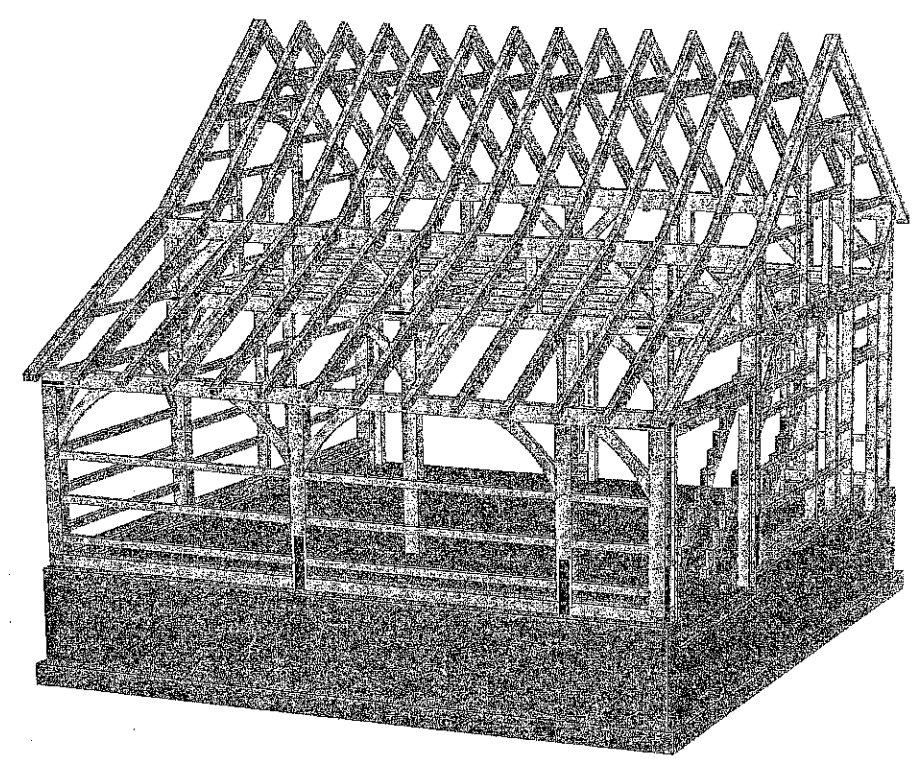

**3 REAR 3D RENDERING**  
 TF-3 SCALE: NTS

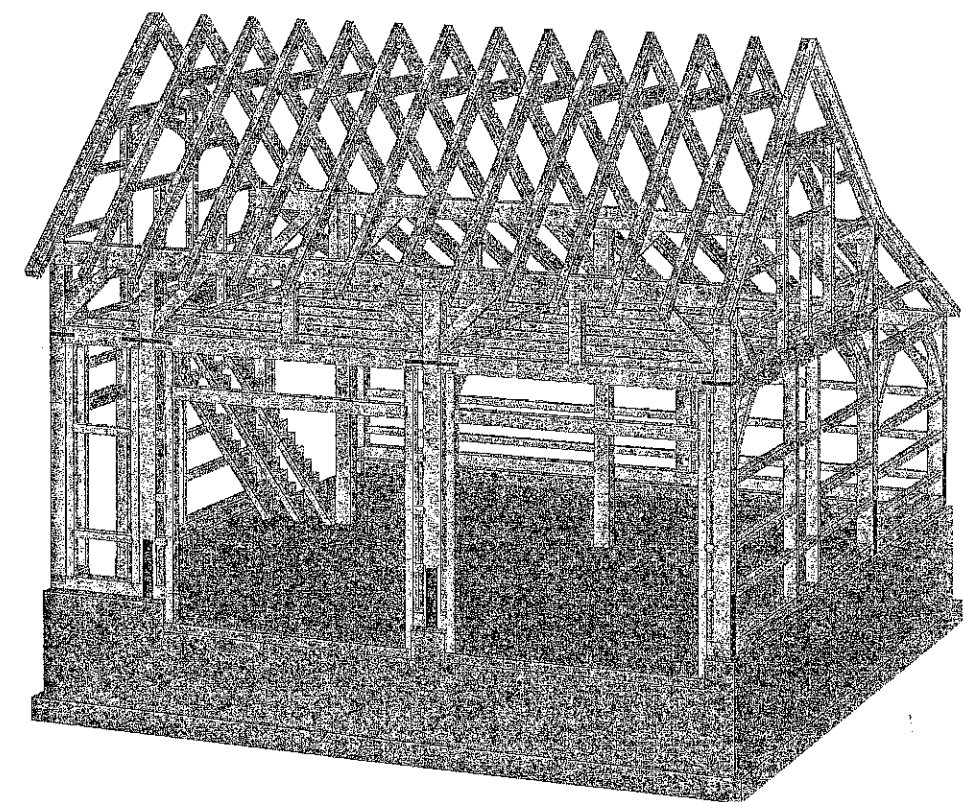

**2 FRONT 3D RENDERING**  
 TF-3 SCALE: NTS

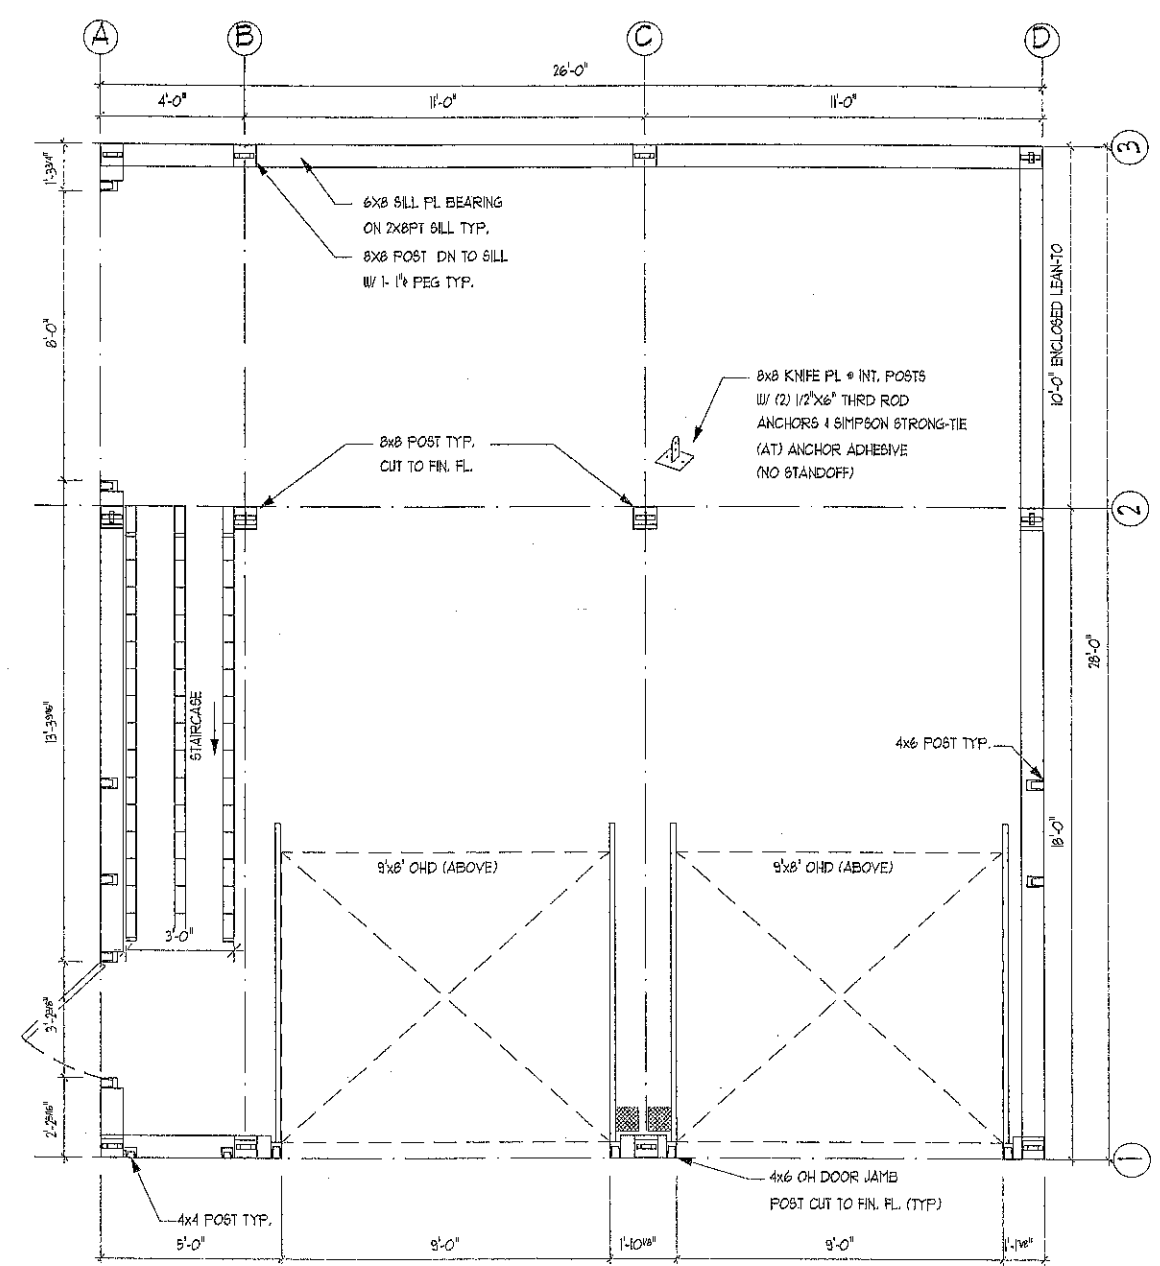

**1 POST & SILL PLAN**  
 TF-3 SCALE: 3/16" = 1'-0"

**FIRST FLOOR: 728 SF**

COPYRIGHT © 2011 THE BARN YARD. All Rights Reserved. This drawing is the property of The Barn Yard and it loaned with the understanding that understanding and shall not be copied, reproduced, or otherwise disposed of directly or indirectly without consent.



**The BARN YARD**  
 MANUFACTURING & DESIGN FACILITY  
 3 VILLAGE ST.  
 ELLINGTON, CT 06029  
 860.484.9103  
 RHODE ISLAND LOCATIONS  
 10 WEST RD. RTE. 6  
 ELLINGTON, CT 06029  
 860.936.0936  
 203.340.1433  
 CT LICENSE # 559916  
 MA LICENSE # 121550  
 www.greatcountygareges.com

**BUILDING CODE:**  
 THE MASSACHUSETTS BUILDING RESIDENTIAL  
 CODE 180 CMR NINTH EDITION.  
**DESIGN NOTES:**  
**DEAD LOADS:** SECOND FLOOR: 5 PSF  
 ROOF: 5 PSF  
**LIVE LOADS:** SECOND FLOOR: 40 PSF  
 ROOF: 20 PSF  
**SNOW LOADS:** ROOF: 25 PSF  
**WIND LOADS:** BASIC WIND SPEED(V): 104 MPH (3 SEC. Gust)  
**TIMBER NOTES:**  
 SPECIES: EASTERN WHITE PINE  
 GRADE: #2 OR BETTER  
 SURFACE: S4S  
 SIZING: 1/2" UNDER ROUGH DIM. (8x8 = 7.5"x7.5")  
 CHAMFERS: (NONE)  
 FINISH: (NONE)  
**FASTENER NOTES:**  
 STEEL:  
 - BOLTS, NUTS, WASHERS: DIA. AS NOTED, GALVANIZED, GRADE A307  
 TIMBER FRAME:  
 - TRADITIONAL MORTISE & TENON JOINERY 1/4" DIA. OAK PEGS AT BEAM CONNECTIONS.  
 - TRADITIONAL WOOD CONNECTIONS TO BE SUPPLEMENTED BY STRUCTURAL WOOD SCREWS AS NOTED.

NO.	DATE	REVISIONS / SUBMISSIONS


SEAL: \_\_\_\_\_

**PROJECT TITLE:**  
 CARRIAGE BARN FOR:  
 HENRY SHAUB  
 256 POND ROAD  
 VINEYARD HAVEN, MA 02568


**DRAWING TITLE:**  
 FRAMING PLAN

<b>DATE:</b> 06-24-21	<b>SCALE:</b> AS NOTED
<b>DRAWN BY:</b> LND	<b>TF-4 OF 8</b>
<b>CHK BY:</b> EWS	
<b>PROJECT ID:</b> 6921	

COPYRIGHT © 2021 THE BARN YARD. All Rights Reserved. This drawing is the property of The Barn Yard and is loaned with the understanding and shall not be copied, reproduced, or otherwise displayed or indirectly without consent.

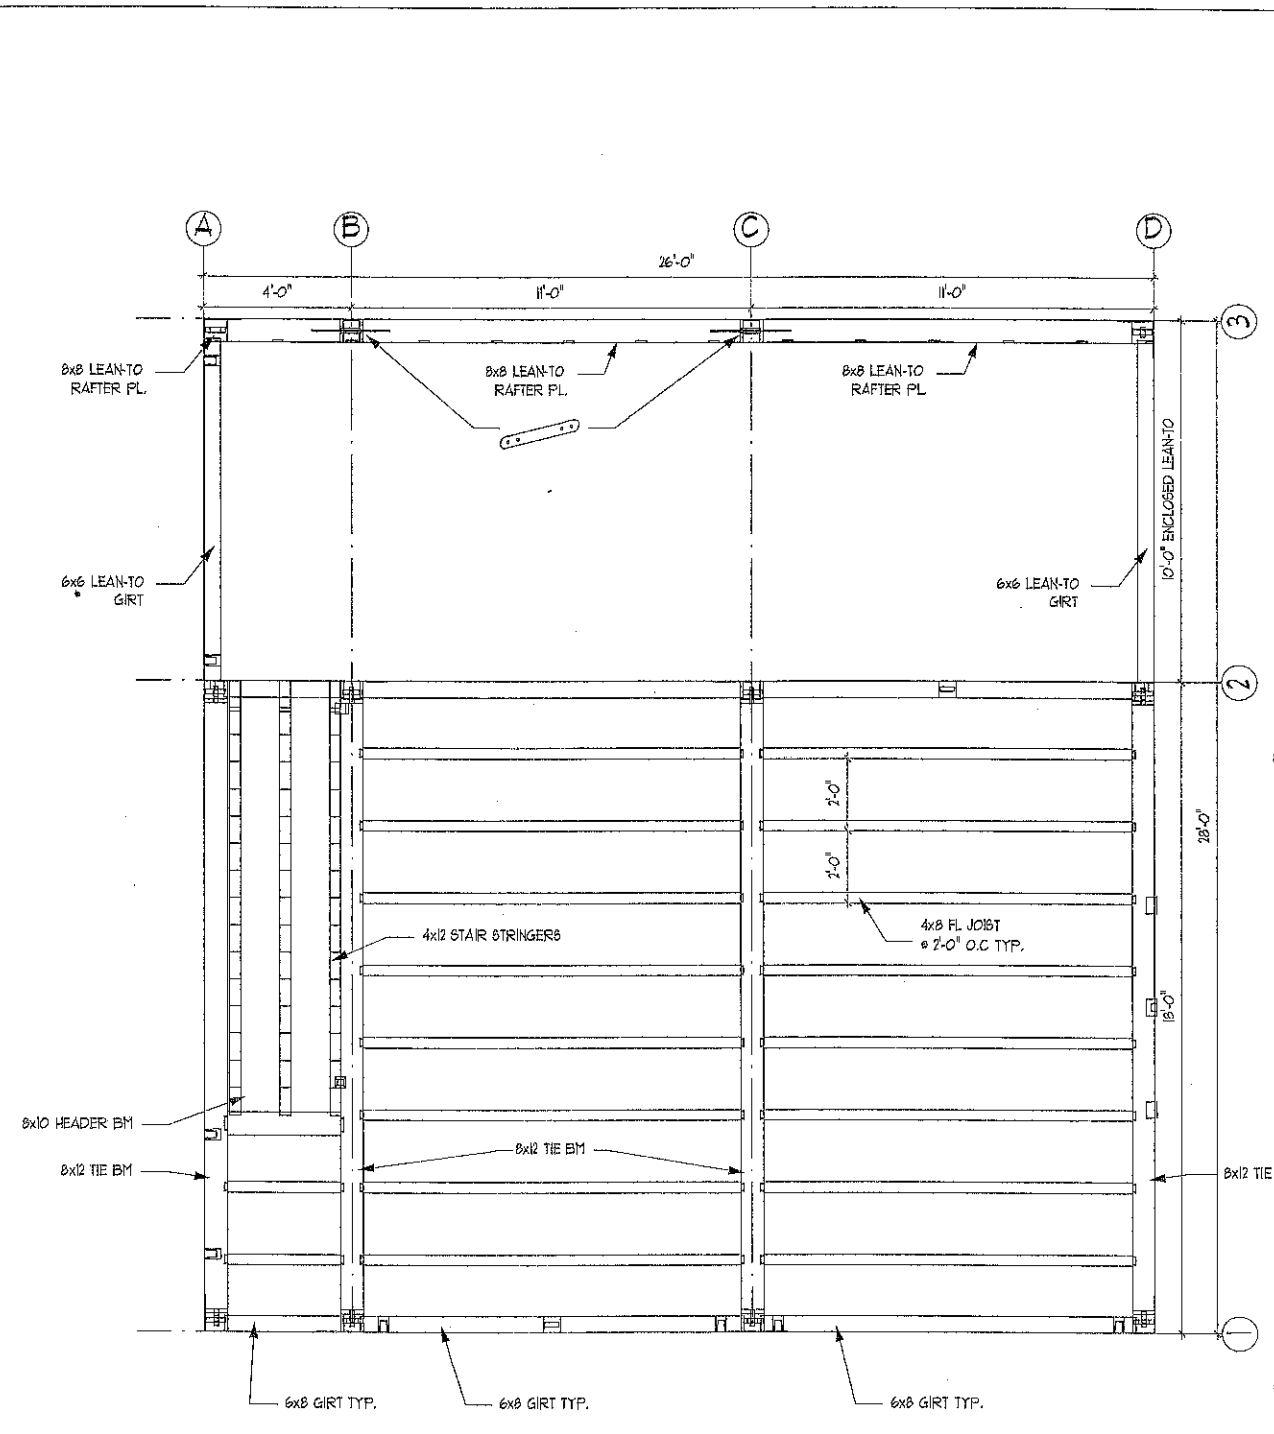

**1 SECOND FLOOR FRAMING PLAN - 325 SF ±**  
 TF-4 SCALE: 3/16" = 1'-0"

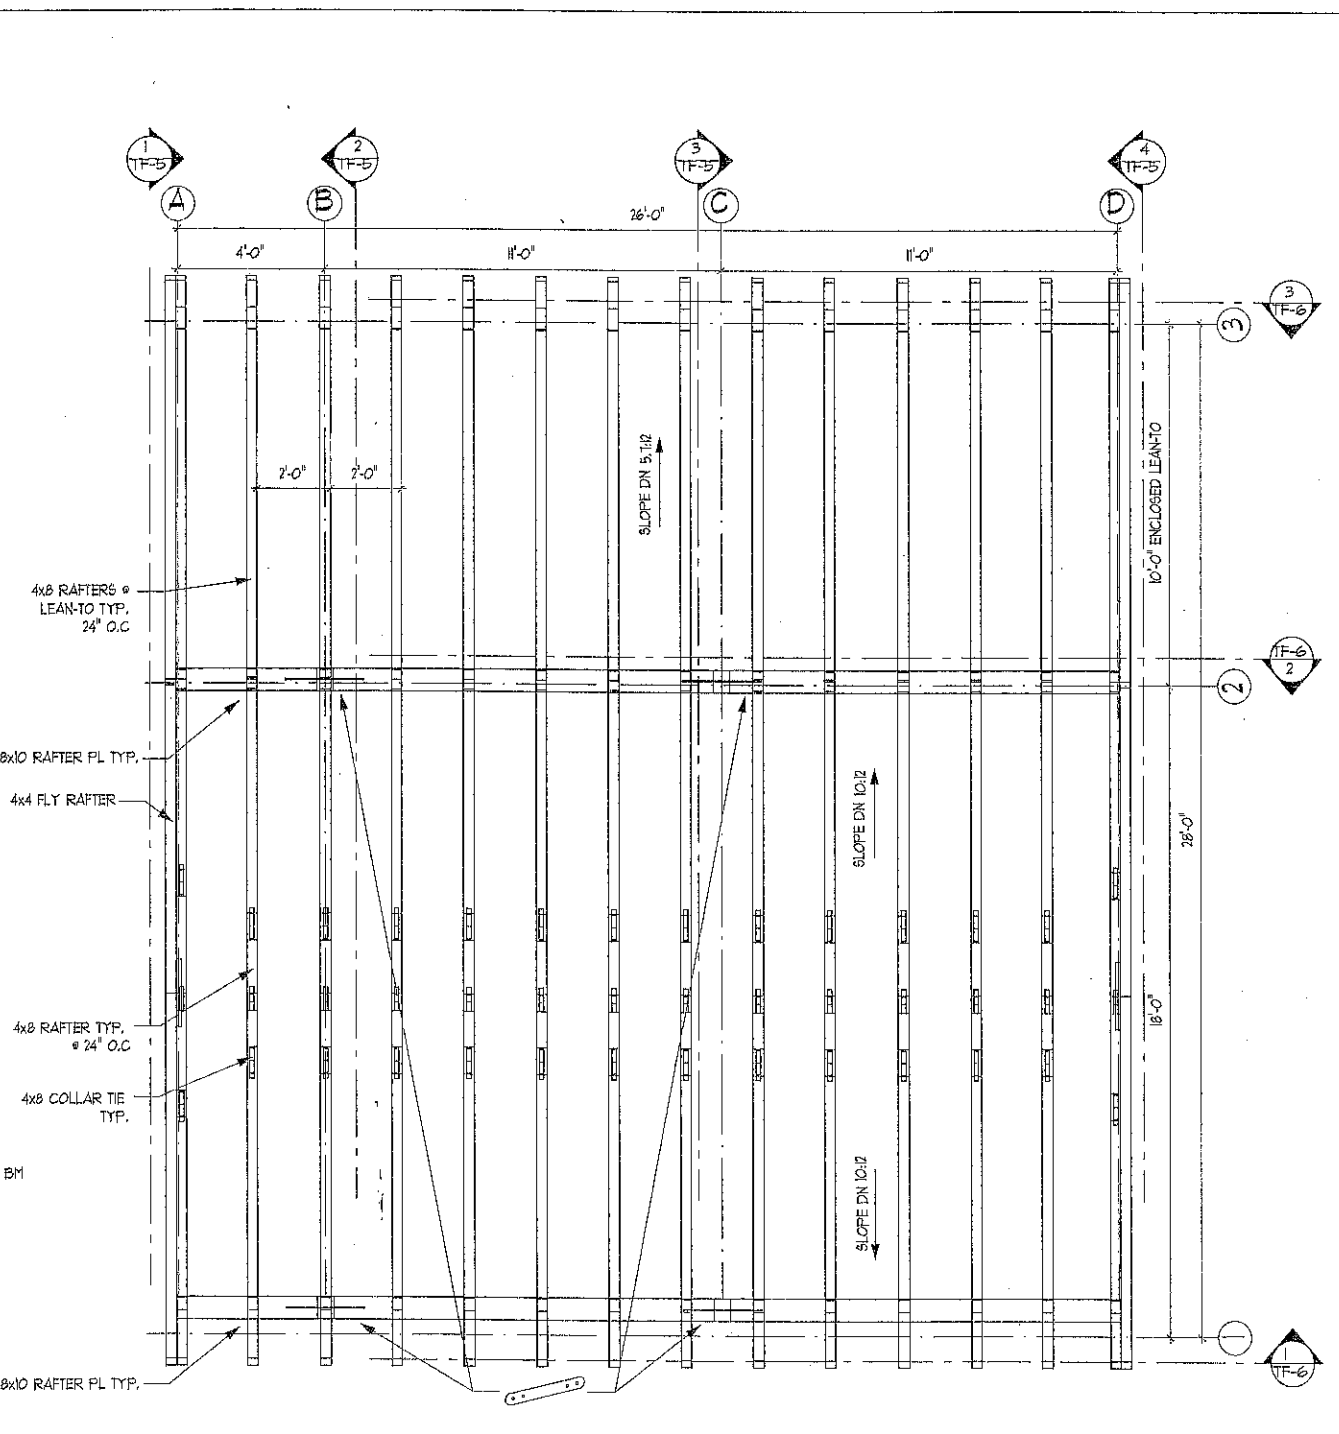

**2 ROOF FRAMING PLAN**  
 TF-4 SCALE: 3/16" = 1'-0"

- 3"x24" KNIFE PL  
 W/ (4) 3/4"x4-1/2" STEEL  
 PINS (1 OF 6)