



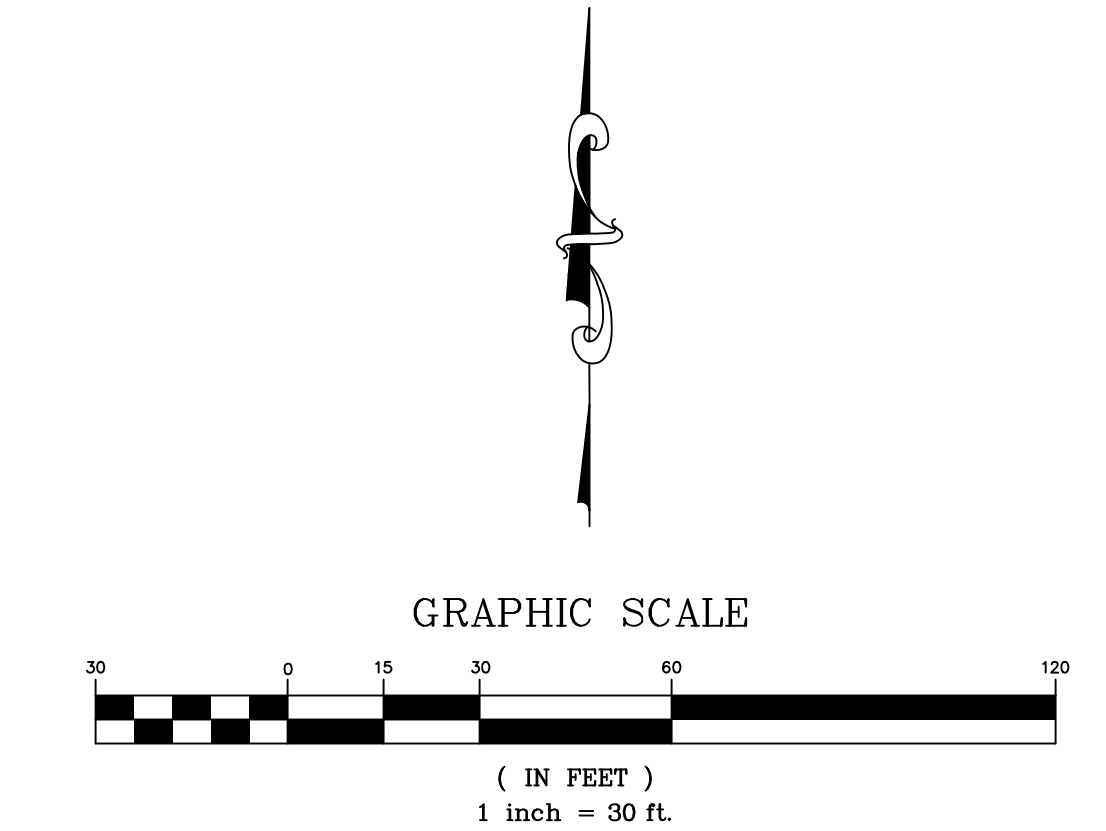

Zoning District: RU
Setbacks: 50' All Sides
Minimum Lot Size: 3.0 Acres
* Setbacks to be confirmed by town official

Legend:
..... Oak Tree

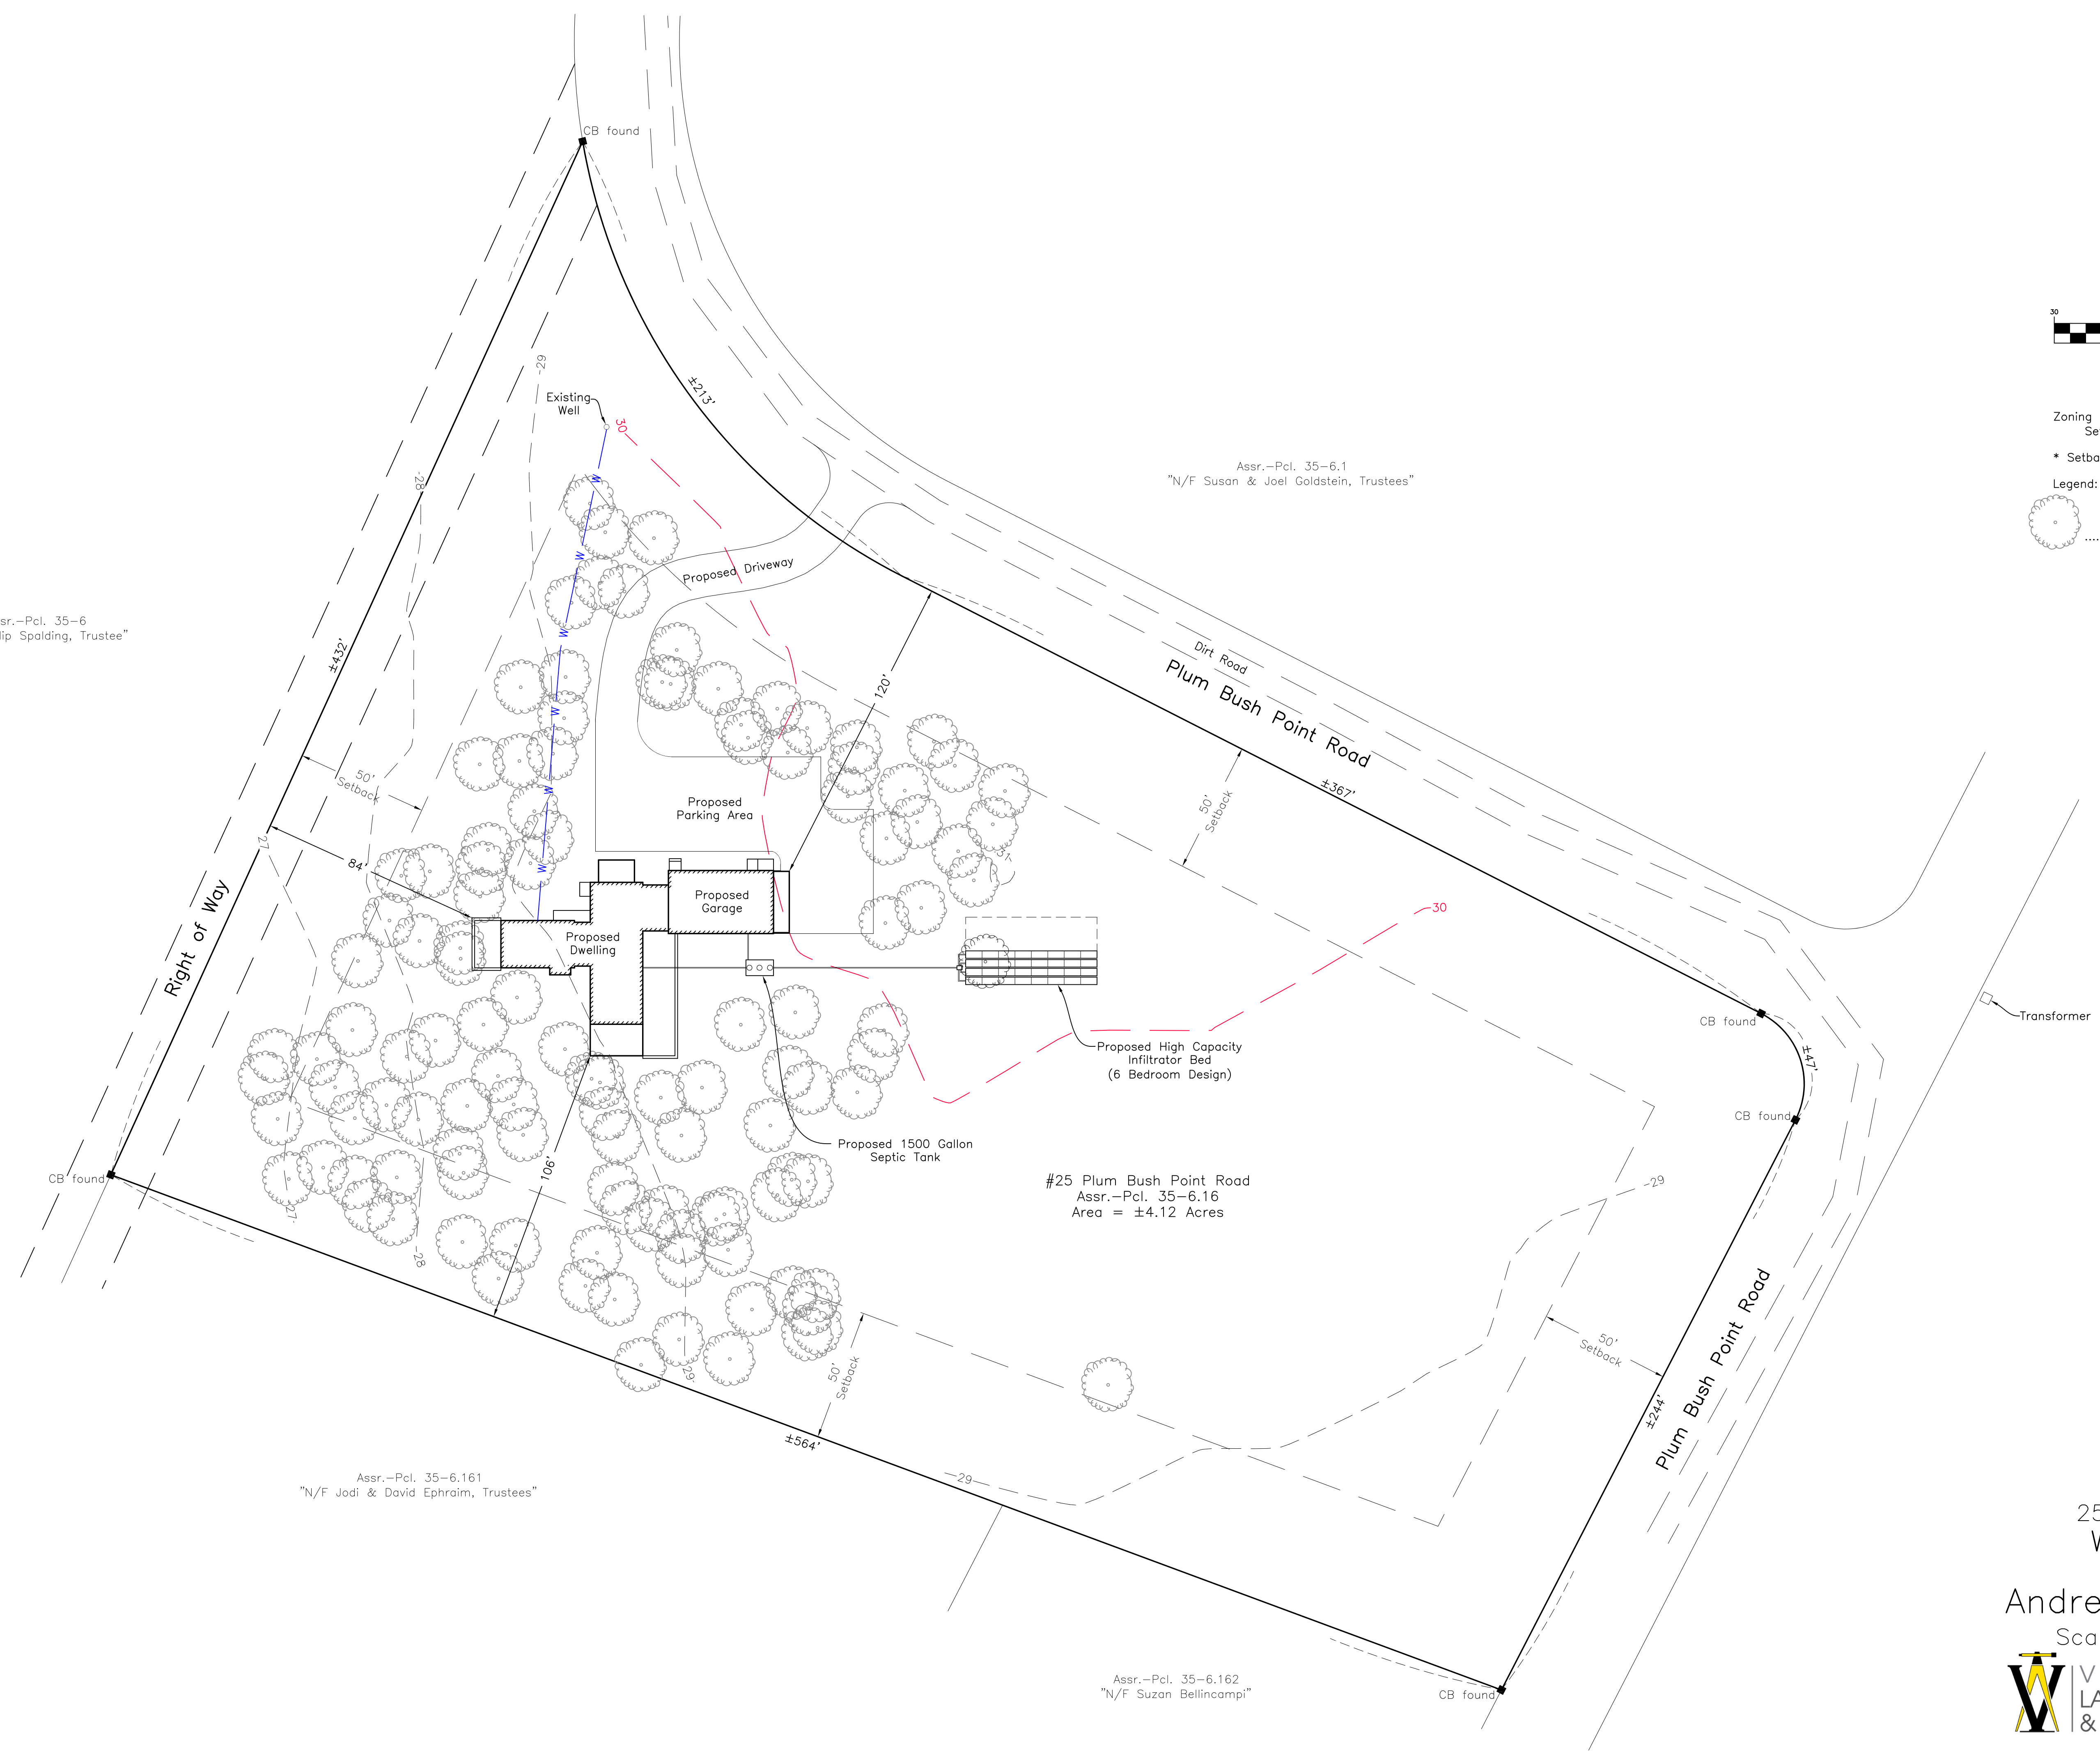

Site Plan of
25 Plum Bush Point Road
West Tisbury, Mass.
Prepared for
Andrea & Daniel Donnelly
Scale 1" = 30' July 6, 2026



VINEYARD
LAND SURVEYING
& ENGINEERING

12 Cournoyer Road
P.O. Box 421
West Tisbury, MA 02575
P 508-693-3774 F 508-629-0440
VLSE.net