


**SITE PLAN**

prepared for  
**SHELYN & LUIZ GARCIA**  
located in  
**WEST TISBURY, MASS.**

SCALE: 1"=20' SEPTEMBER 20, 2021

**SMITH & DOWLING**

ENGINEERING • SURVEYING  
Post Office Box 1087 480 State Road  
Vineyard Haven, Mass. 02568  
(508) 693-4150

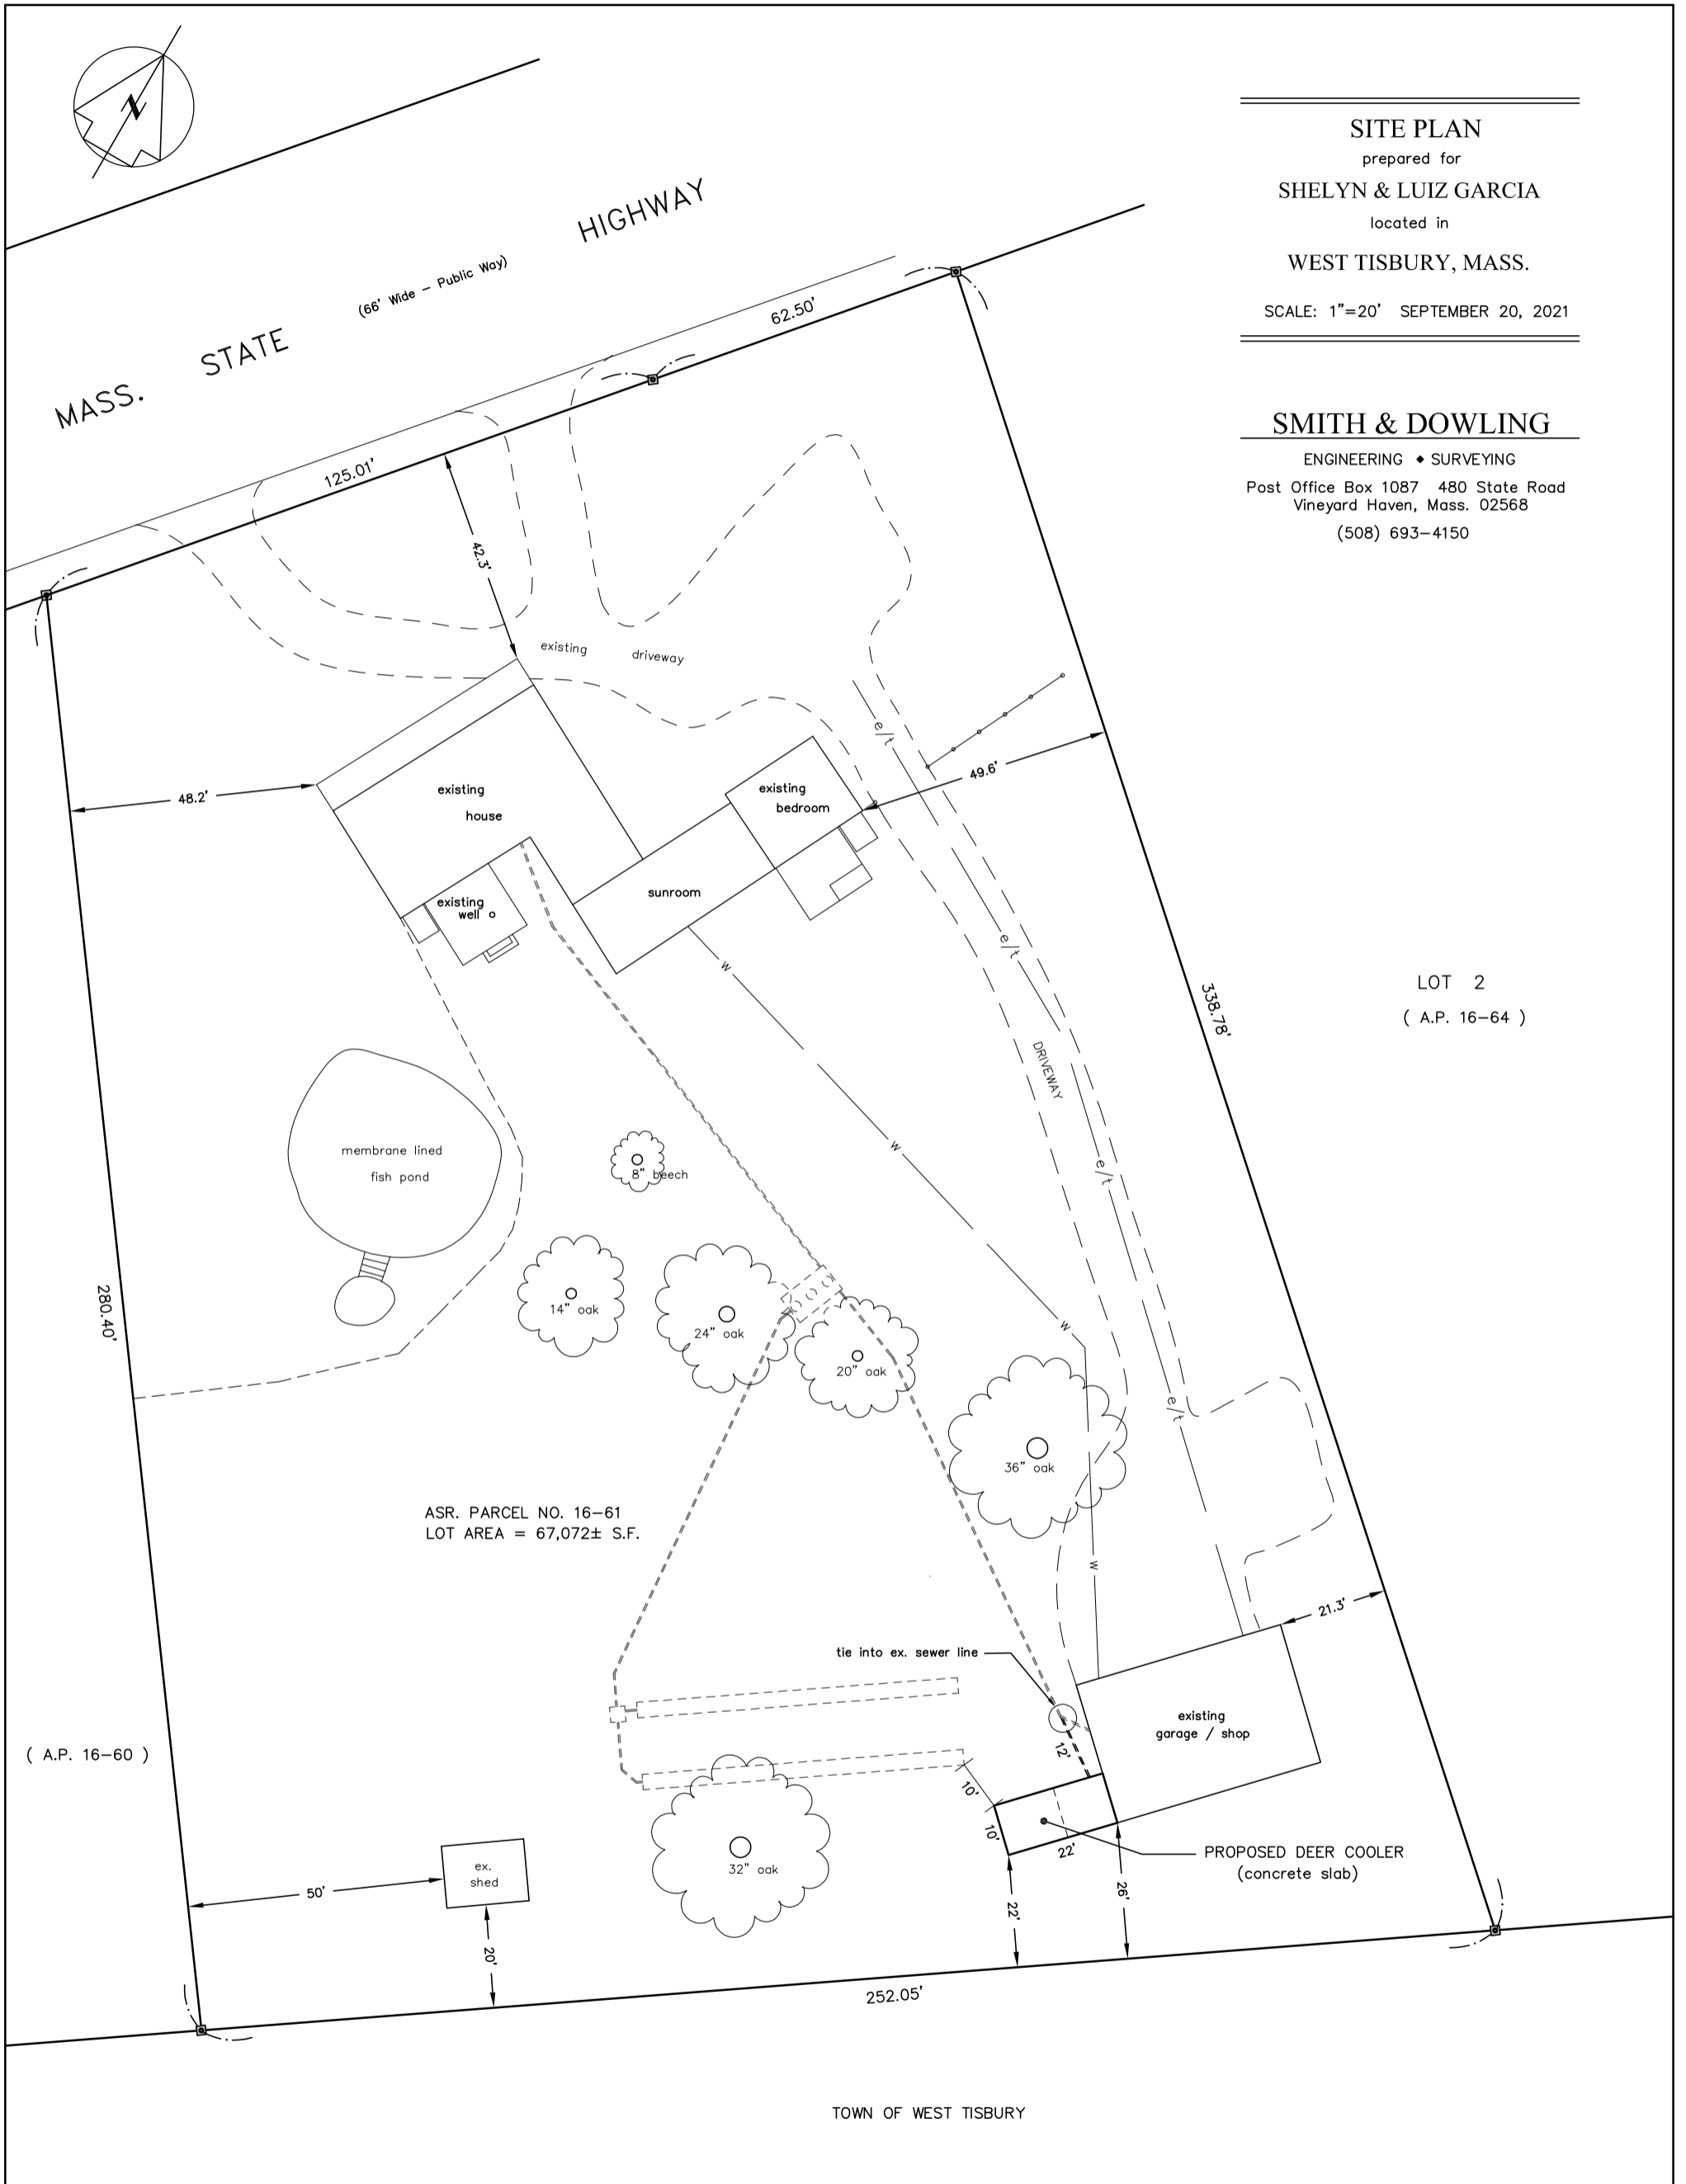

LOT 2  
( A.P. 16-64 )

ASR. PARCEL NO. 16-61  
LOT AREA = 67,072± S.F.

( A.P. 16-60 )

TOWN OF WEST TISBURY