
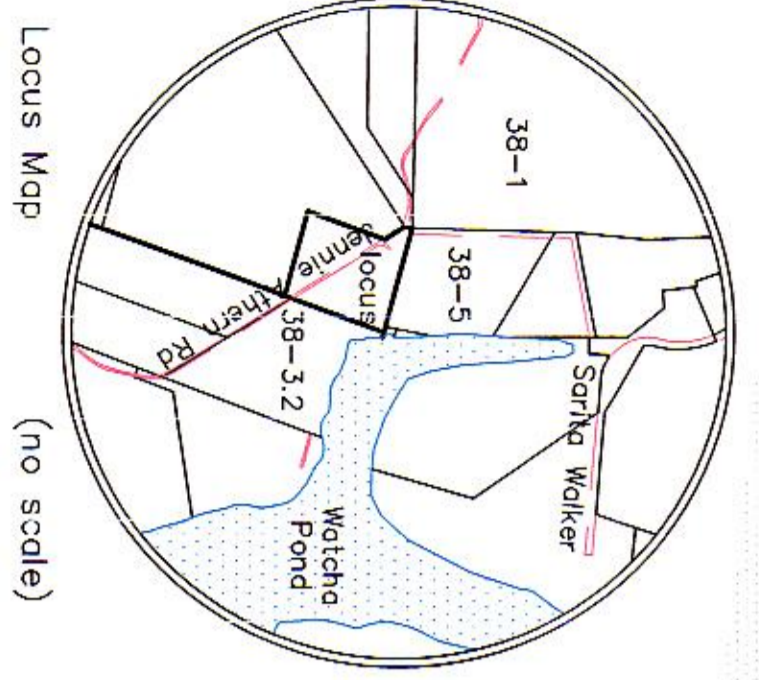
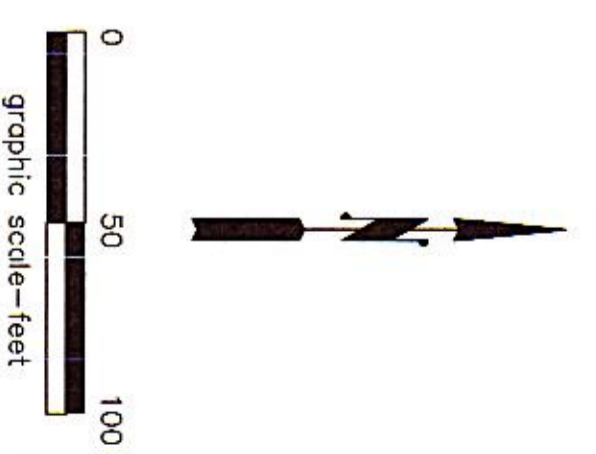


Notes:
 1. The property is located within the RU Zoning District.
 minimum lot size: 3 acres required property line setbacks: 50' front, side, and rear required.

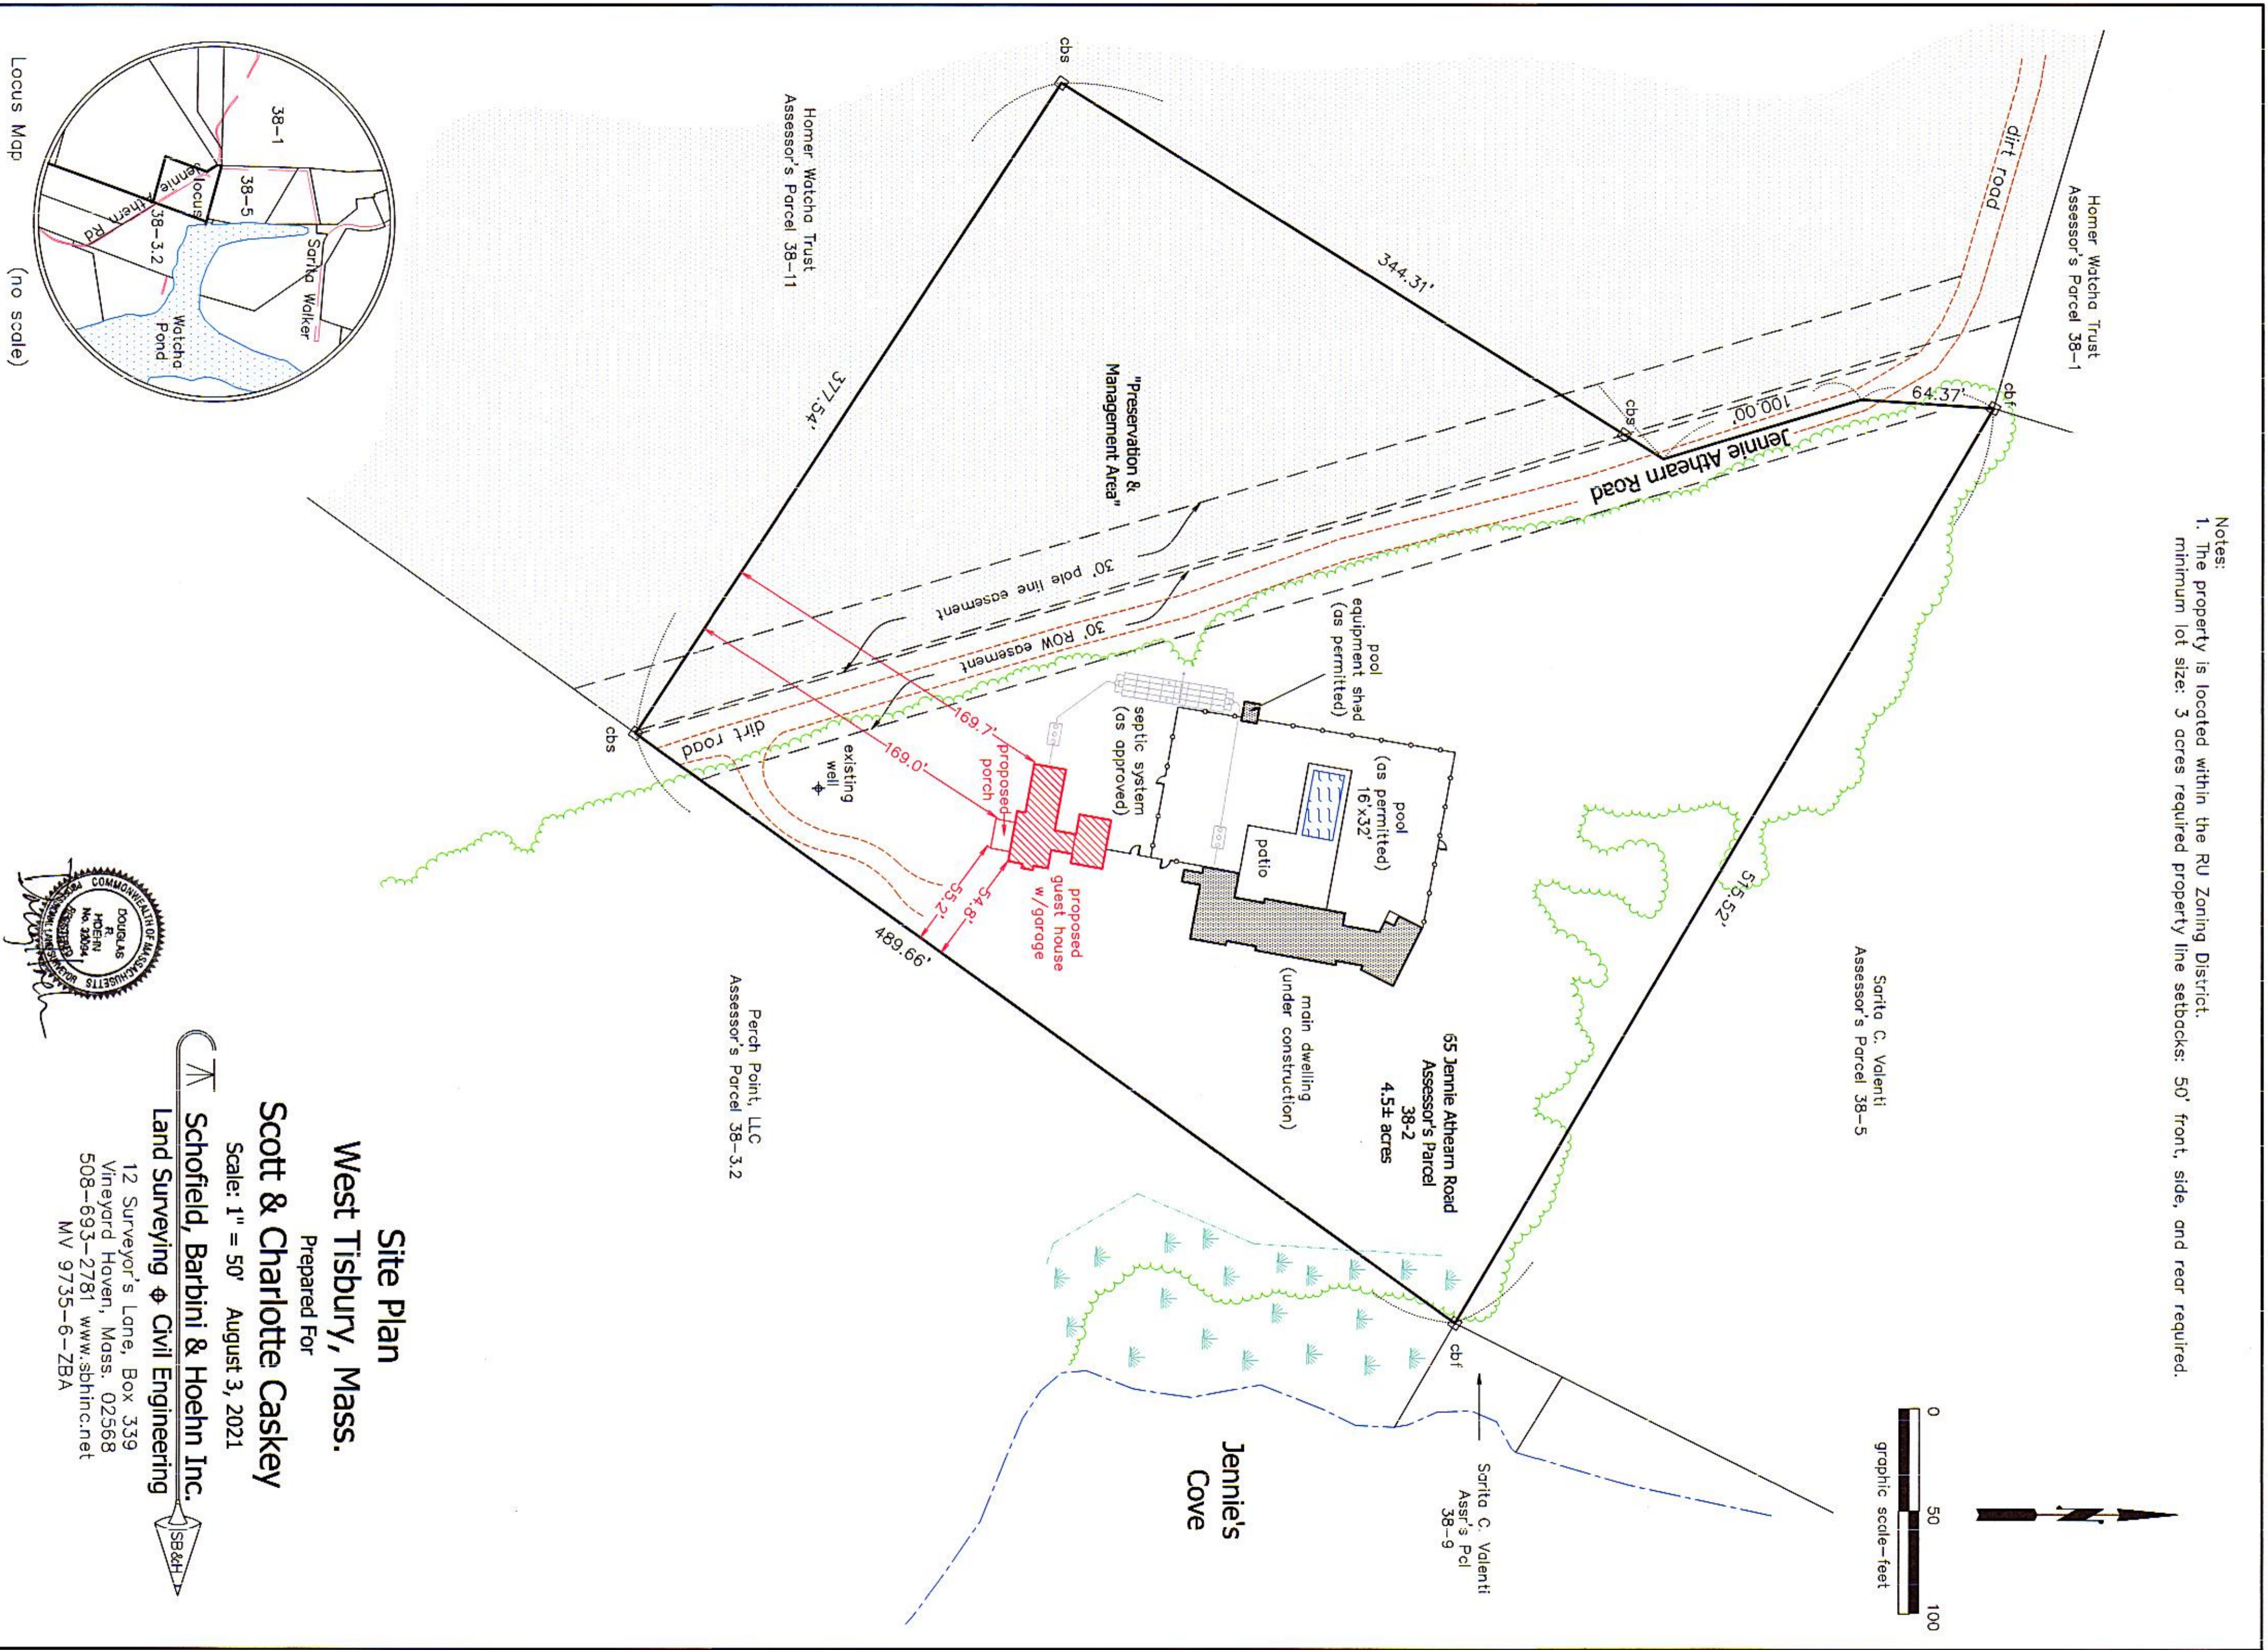

Site Plan
West Tisbury, Mass.

Prepared For
Scott & Charlotte Caskey

Scale: 1" = 50' August 3, 2021

Schofield, Barbini & Hoehn Inc.
 Land Surveying & Civil Engineering

12 Surveyor's Lane, Box 339
 Vineyard Haven, Mass. 02568
 508-693-2781 www.sbhinc.net
 MV 9735-6-ZBA



Locus Map (no scale)