

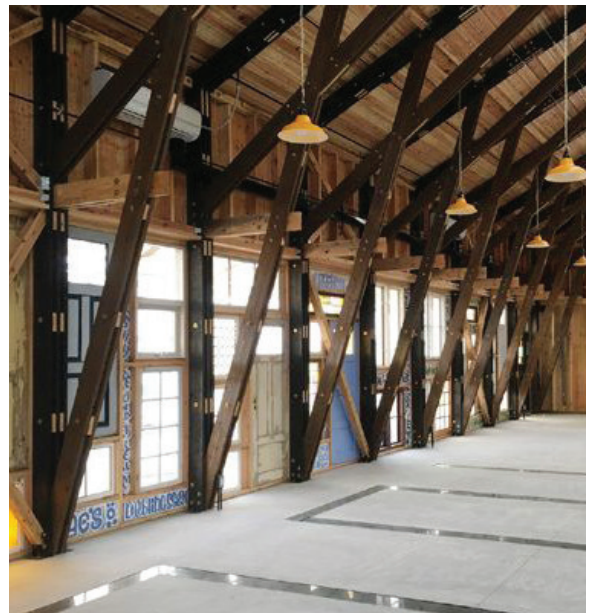


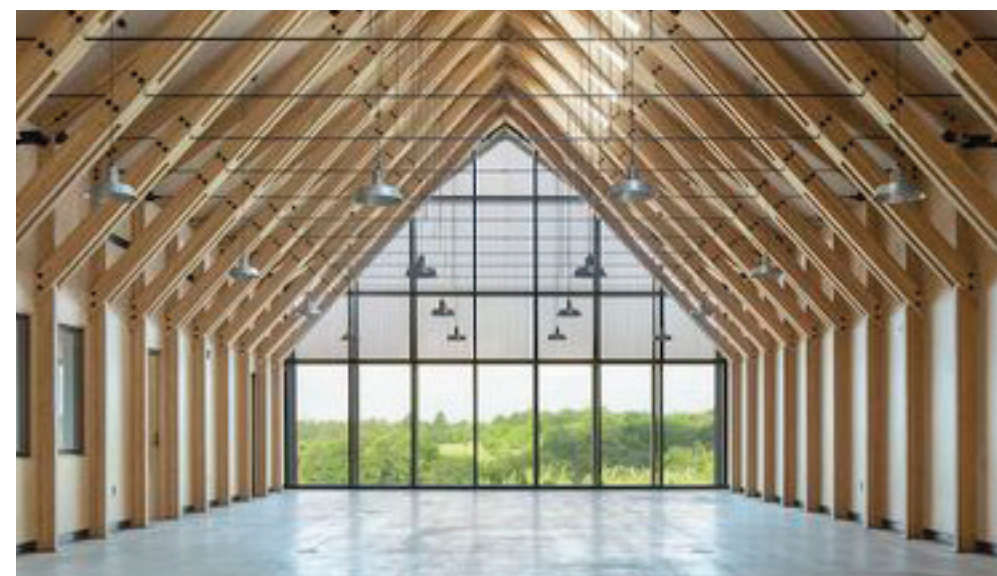

HUTKER

ARCHITECTS

STANFIELD RESIDENCE
ZONING BOARD OF APPEALS PRESENTATION
MAY 11, 2023

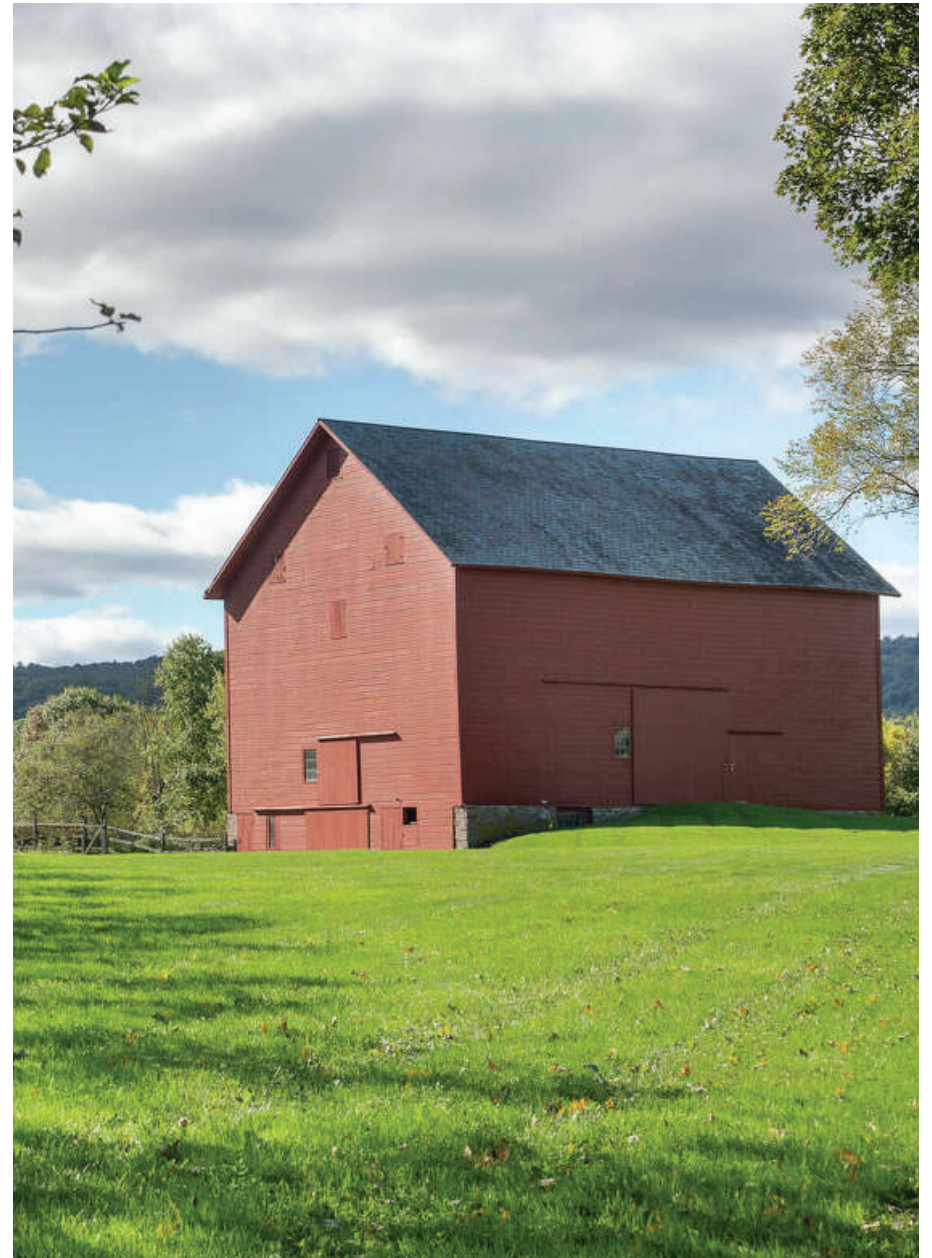

STANFIELD RESIDENCE
MAY 11, 2023

BARN INSPIRATION



EXISTING BARN SIDE ELEVATION




EXISTING BARN FRONT ELEVATION




EXISTING BARN SIDING




EXISTING BARN TRUSS

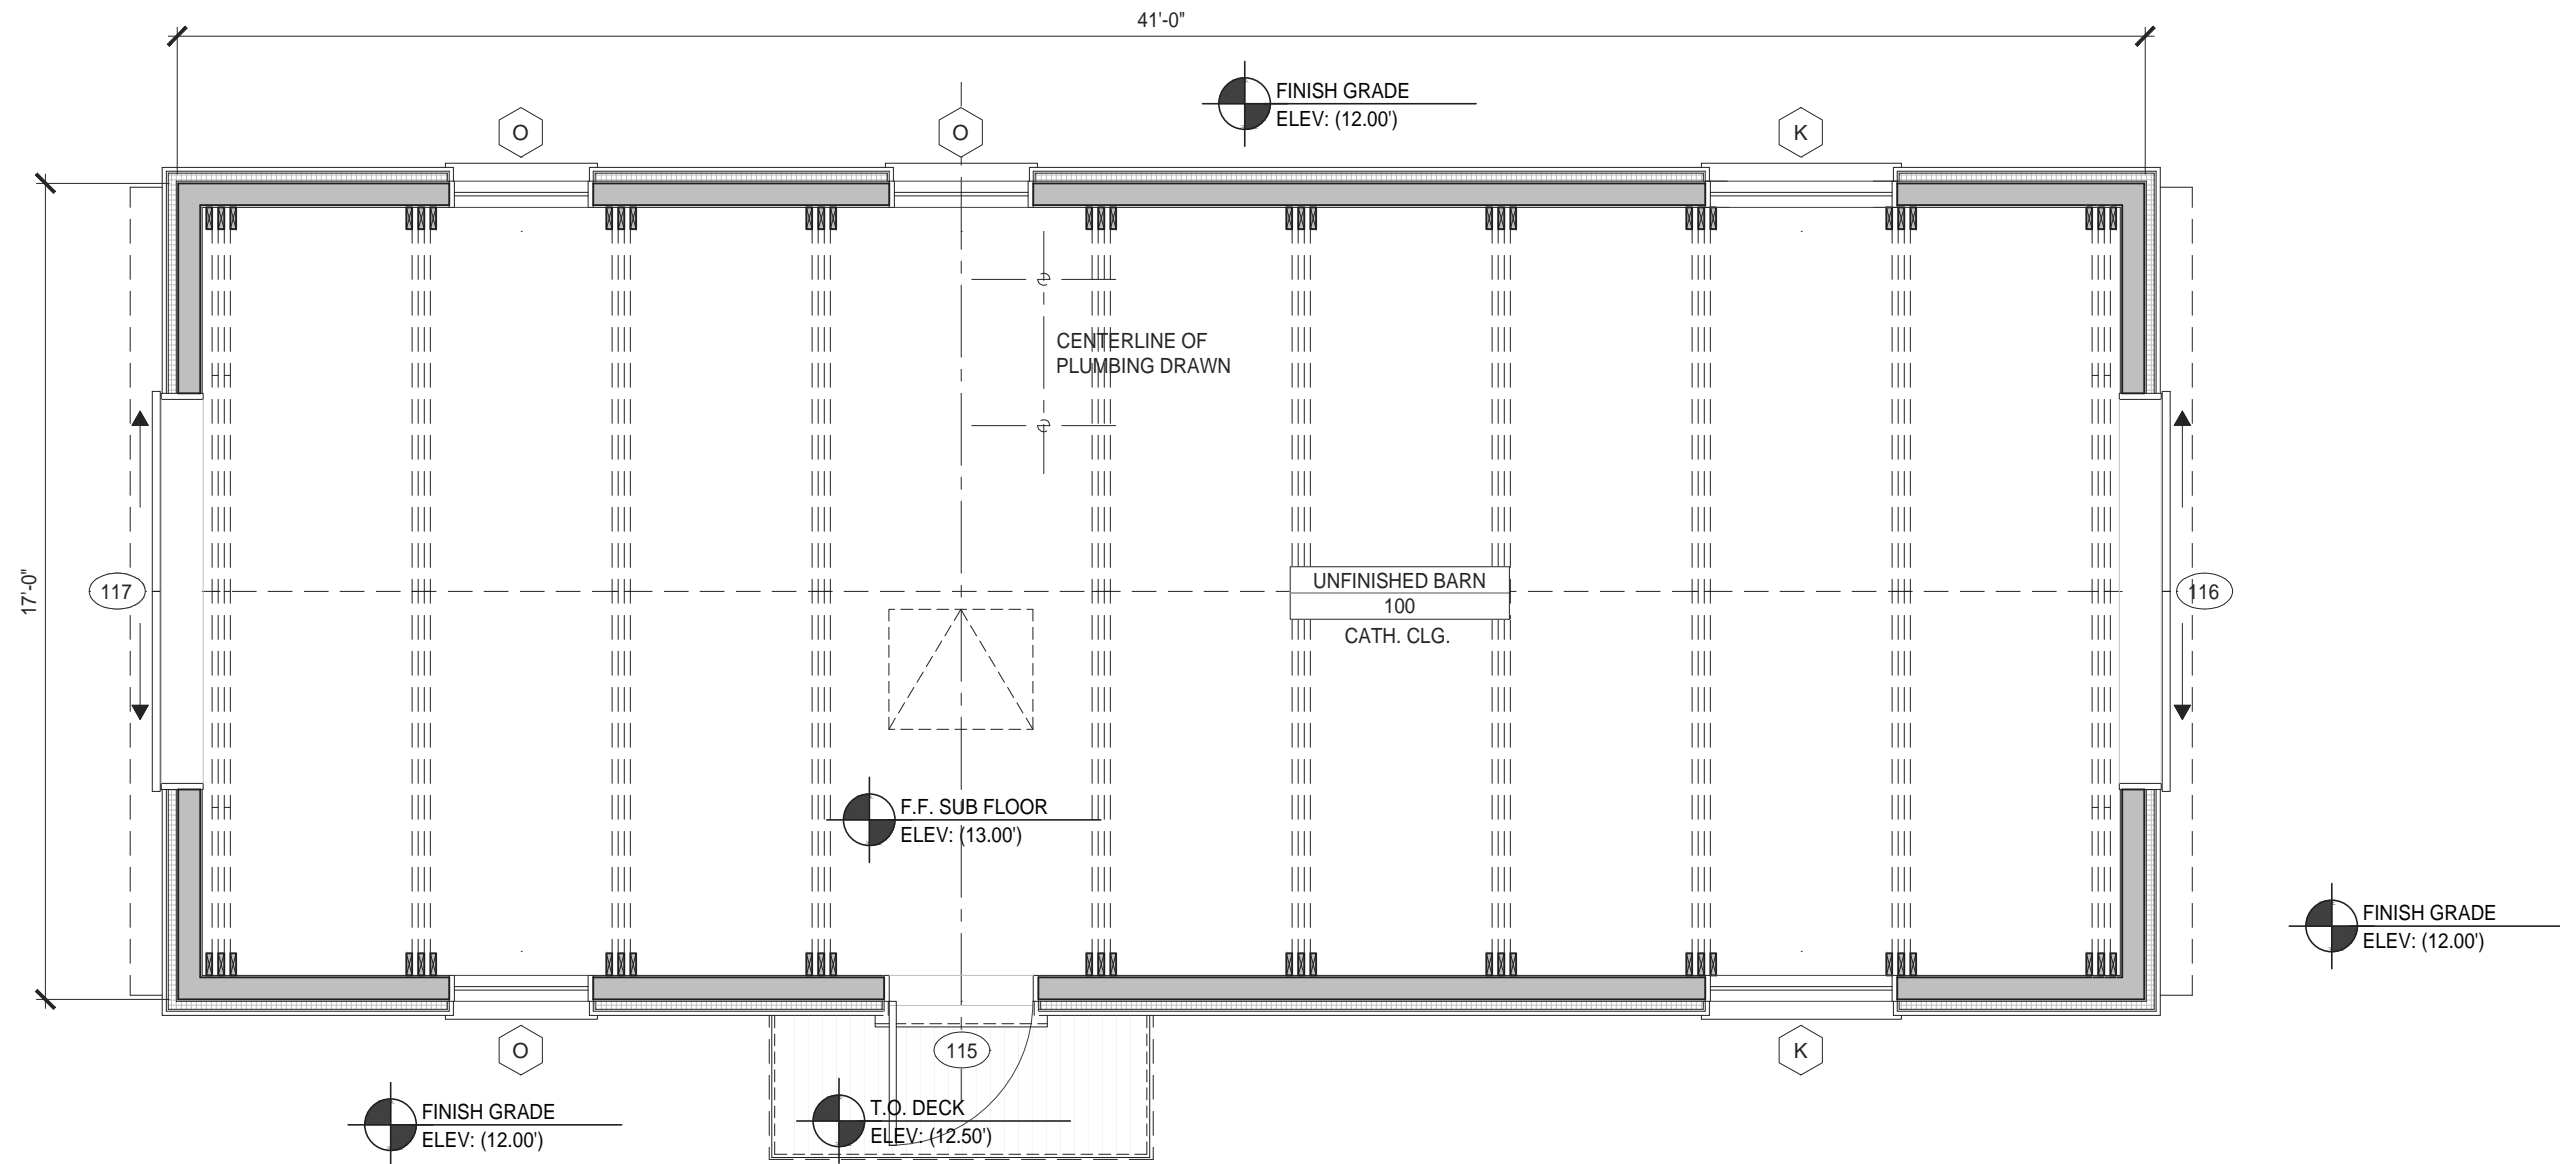

HUTKER
ARCHITECTS

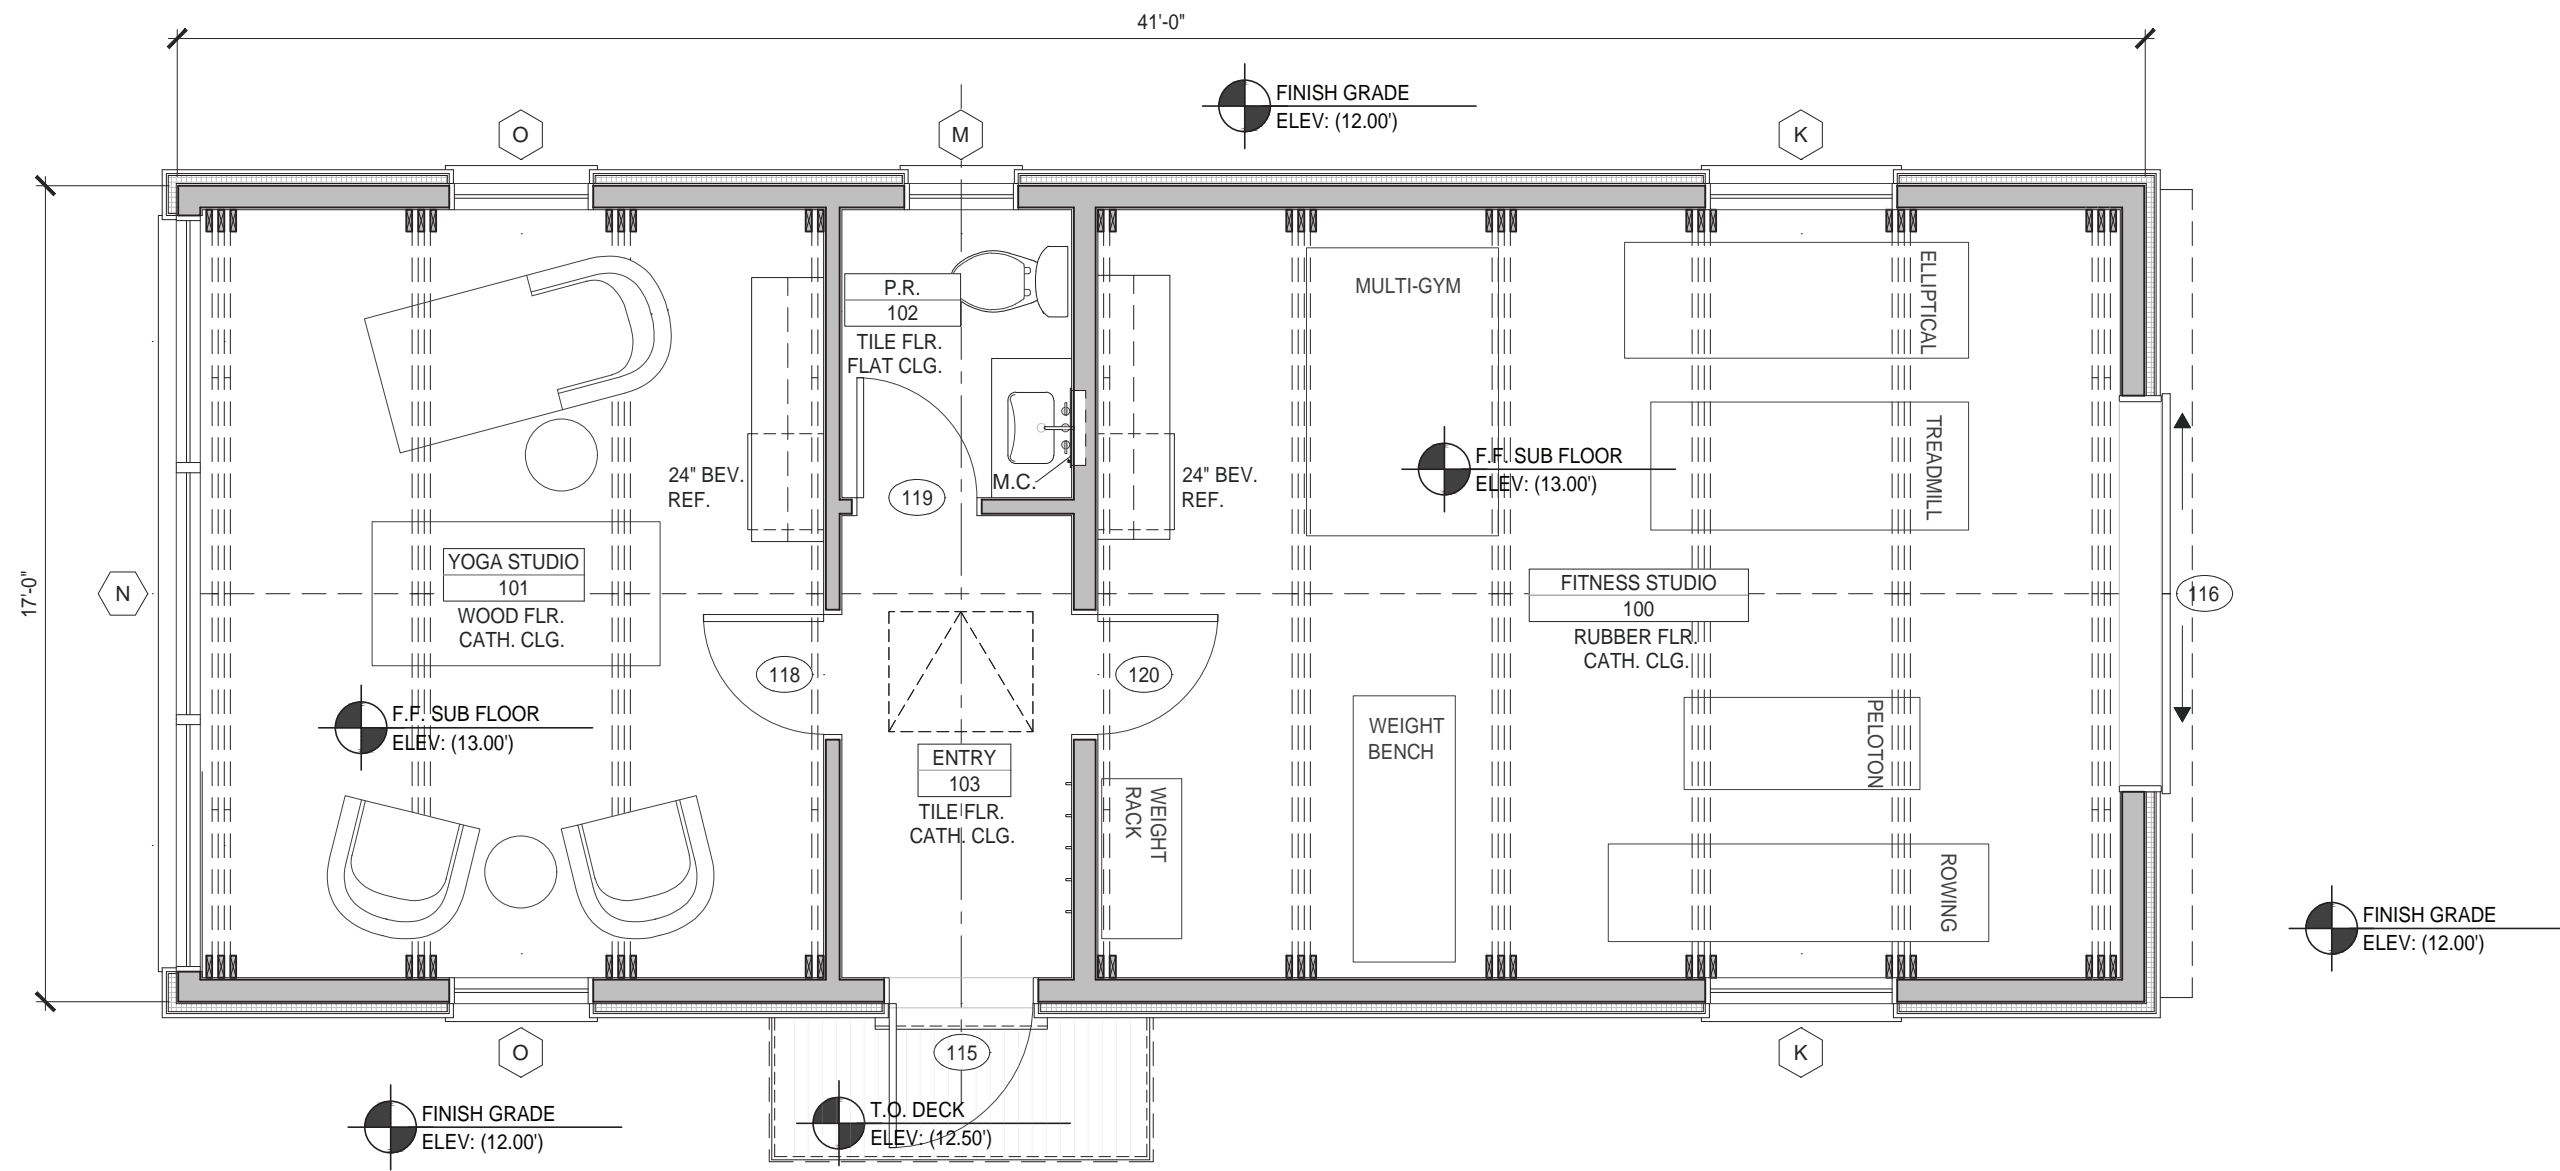


HUTKER
ARCHITECTS

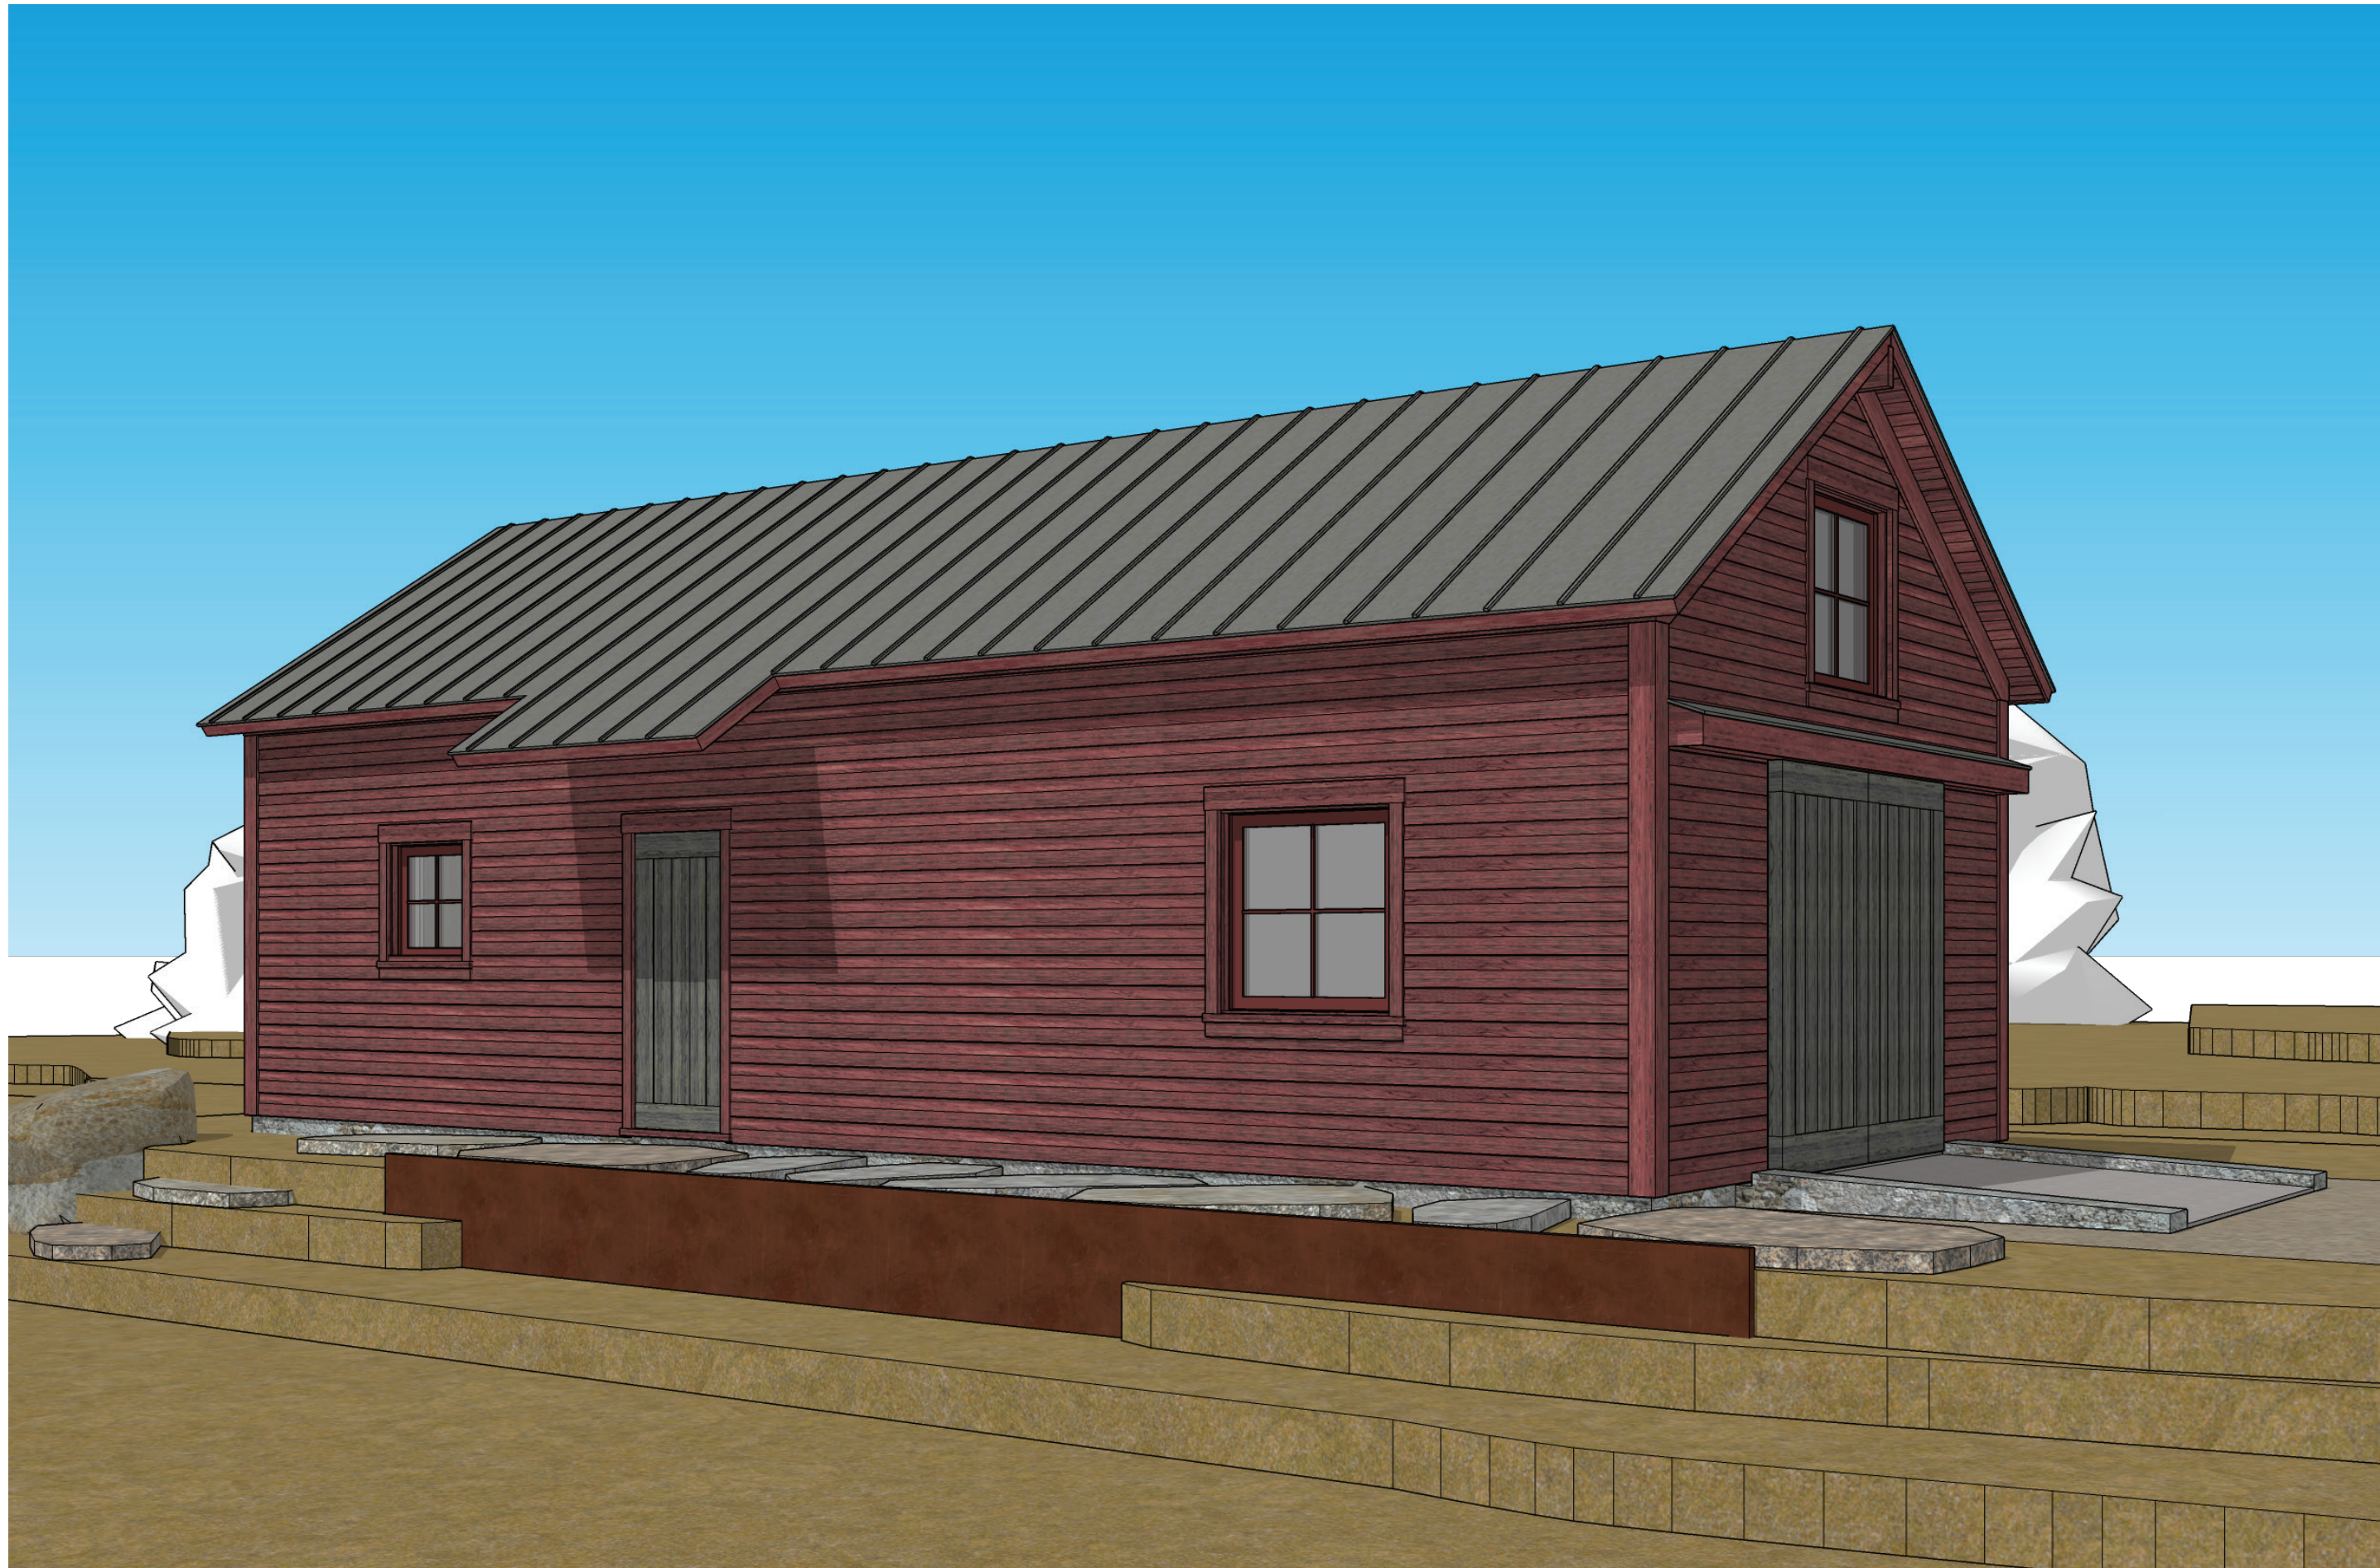

HUTKER
ARCHITECTS

STANFIELD RESIDENCE
MAY 11, 2023

PHASE 1 NORTHEAST 3D VIEW
SCALE: NTS

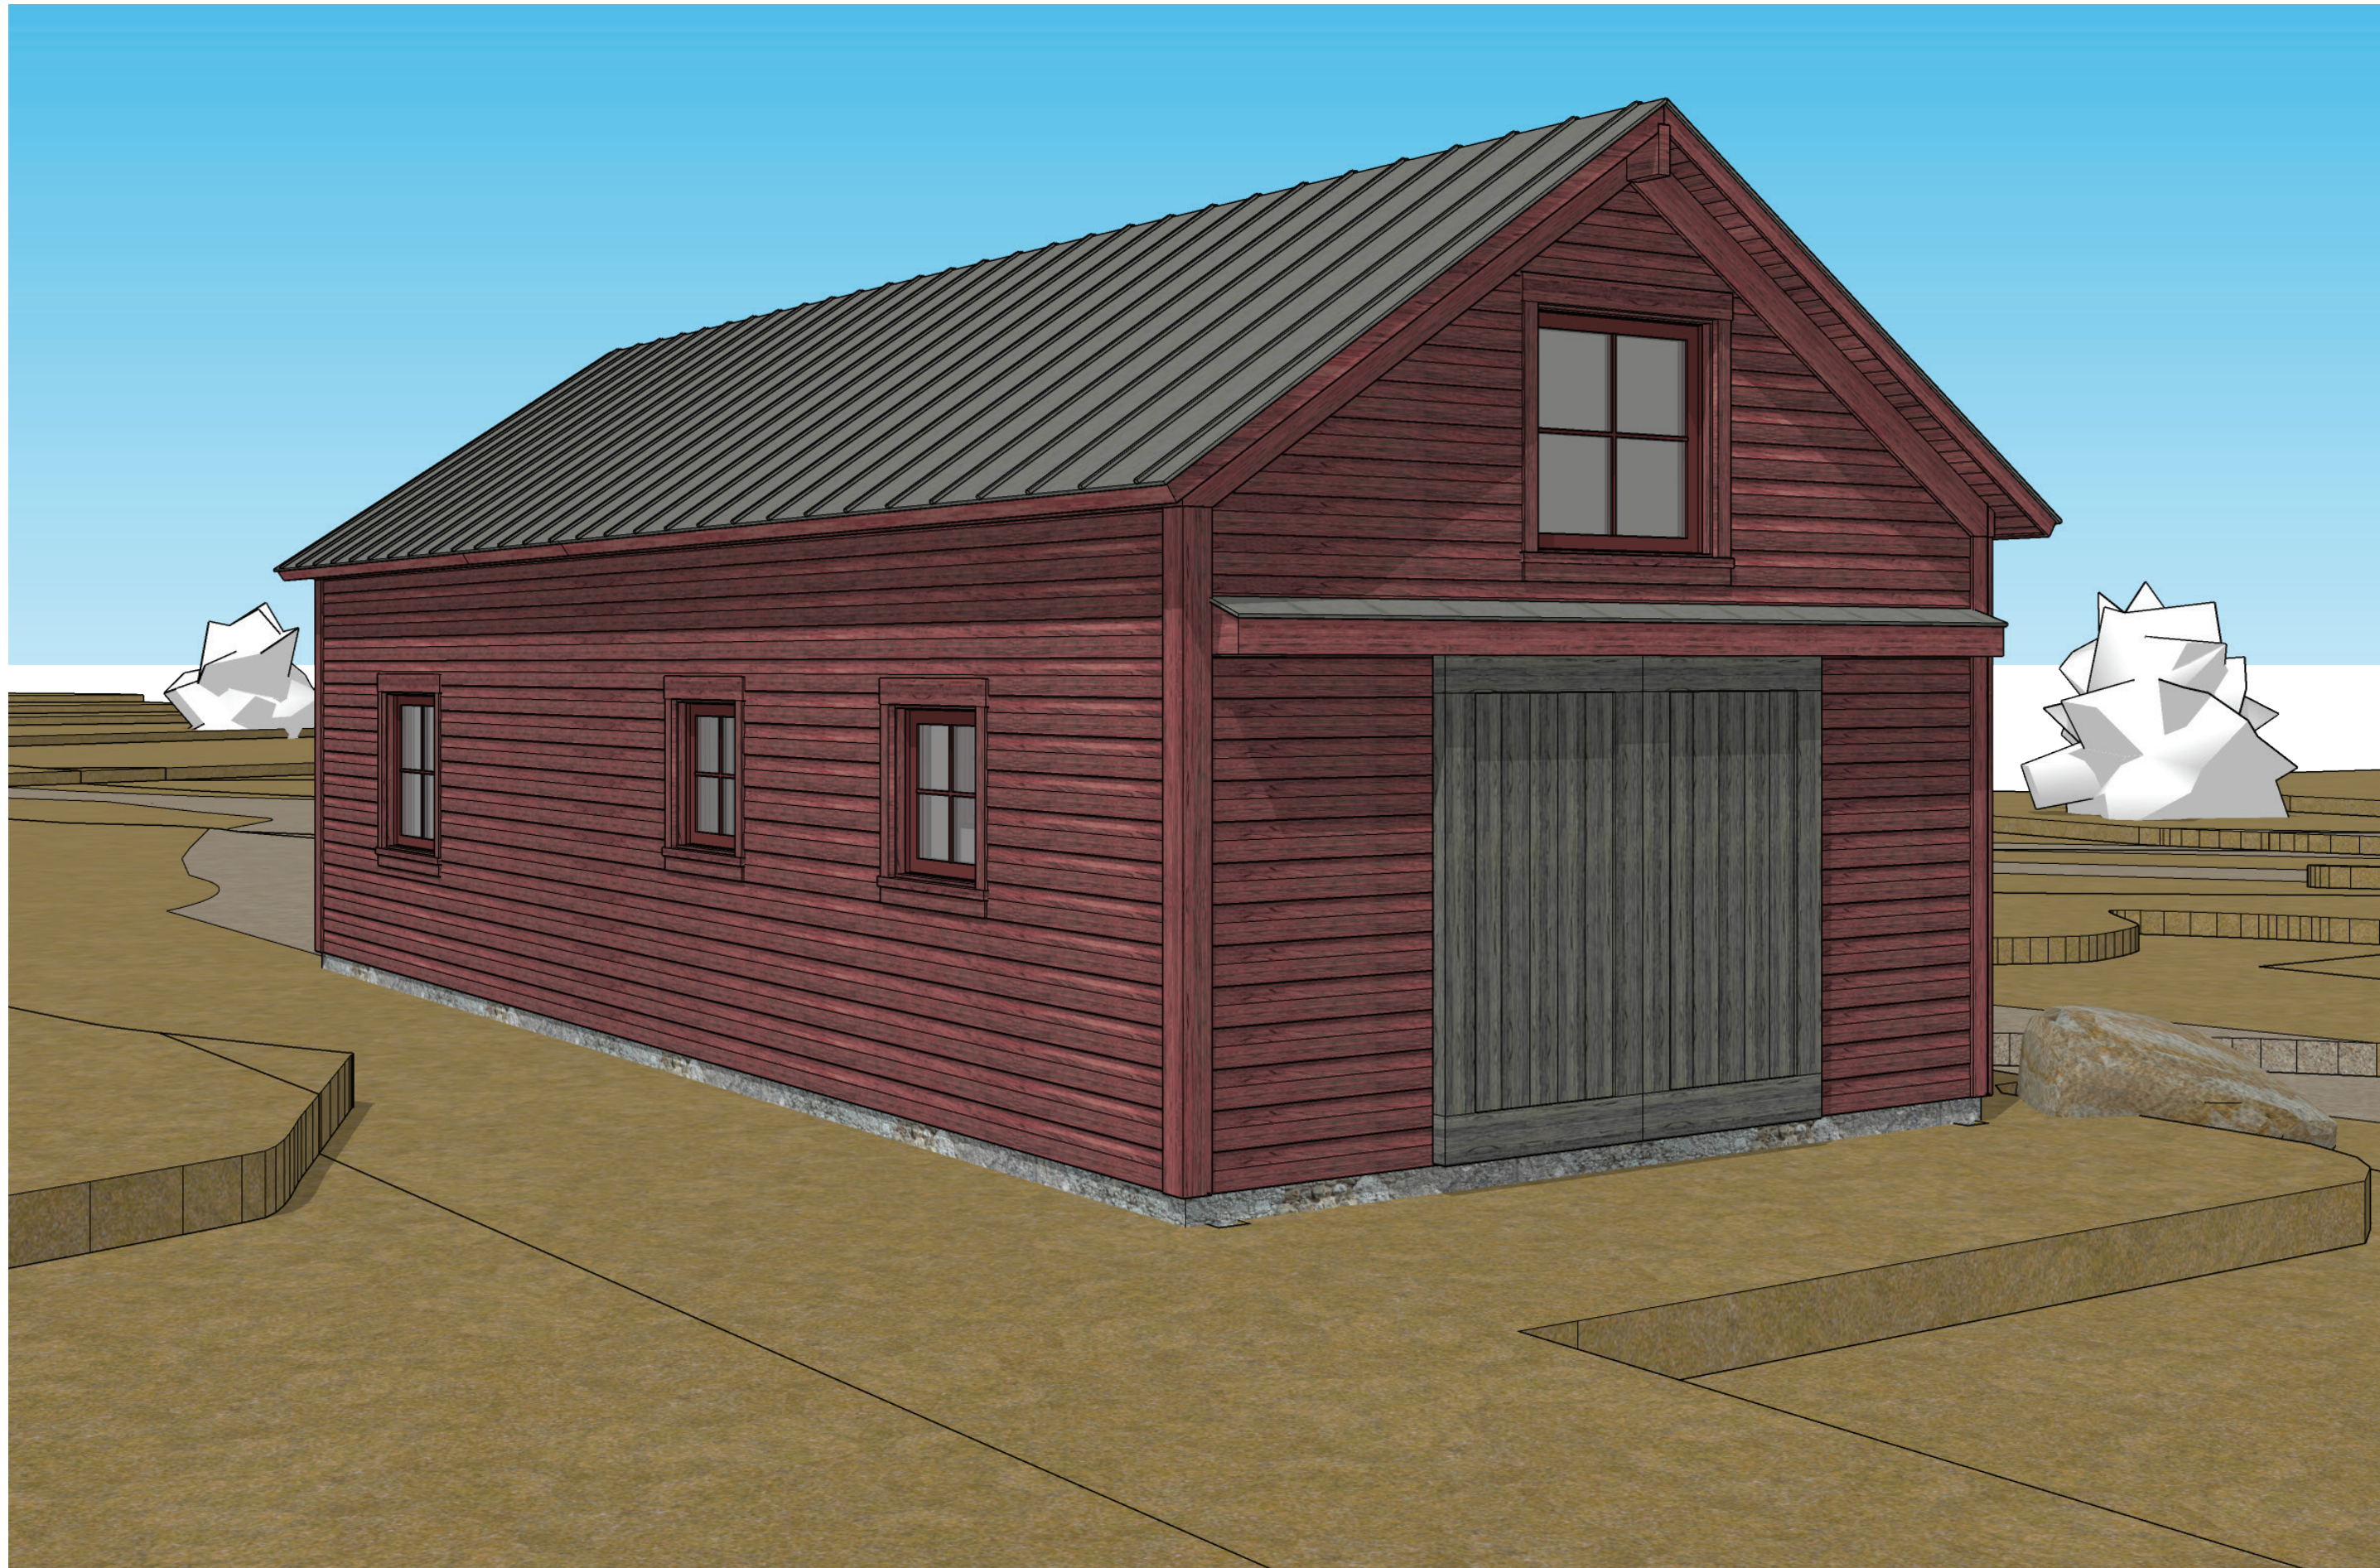

STANFIELD RESIDENCE
MAY 11, 2023

PHASE 1 SOUTHWEST 3D VIEW
SCALE: NTS

HUTKER
ARCHITECTS