
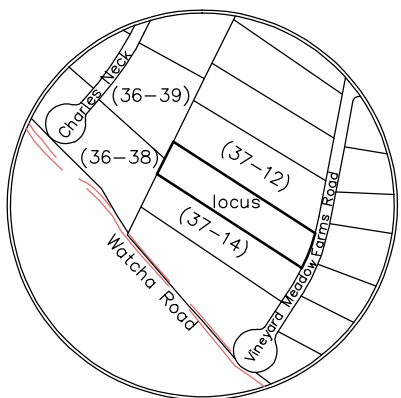


- Notes:
1. Locus lies within the RU Zoning District
 2. Required lot size: 3 acres
Required property line setbacks: 50'-50'-50'

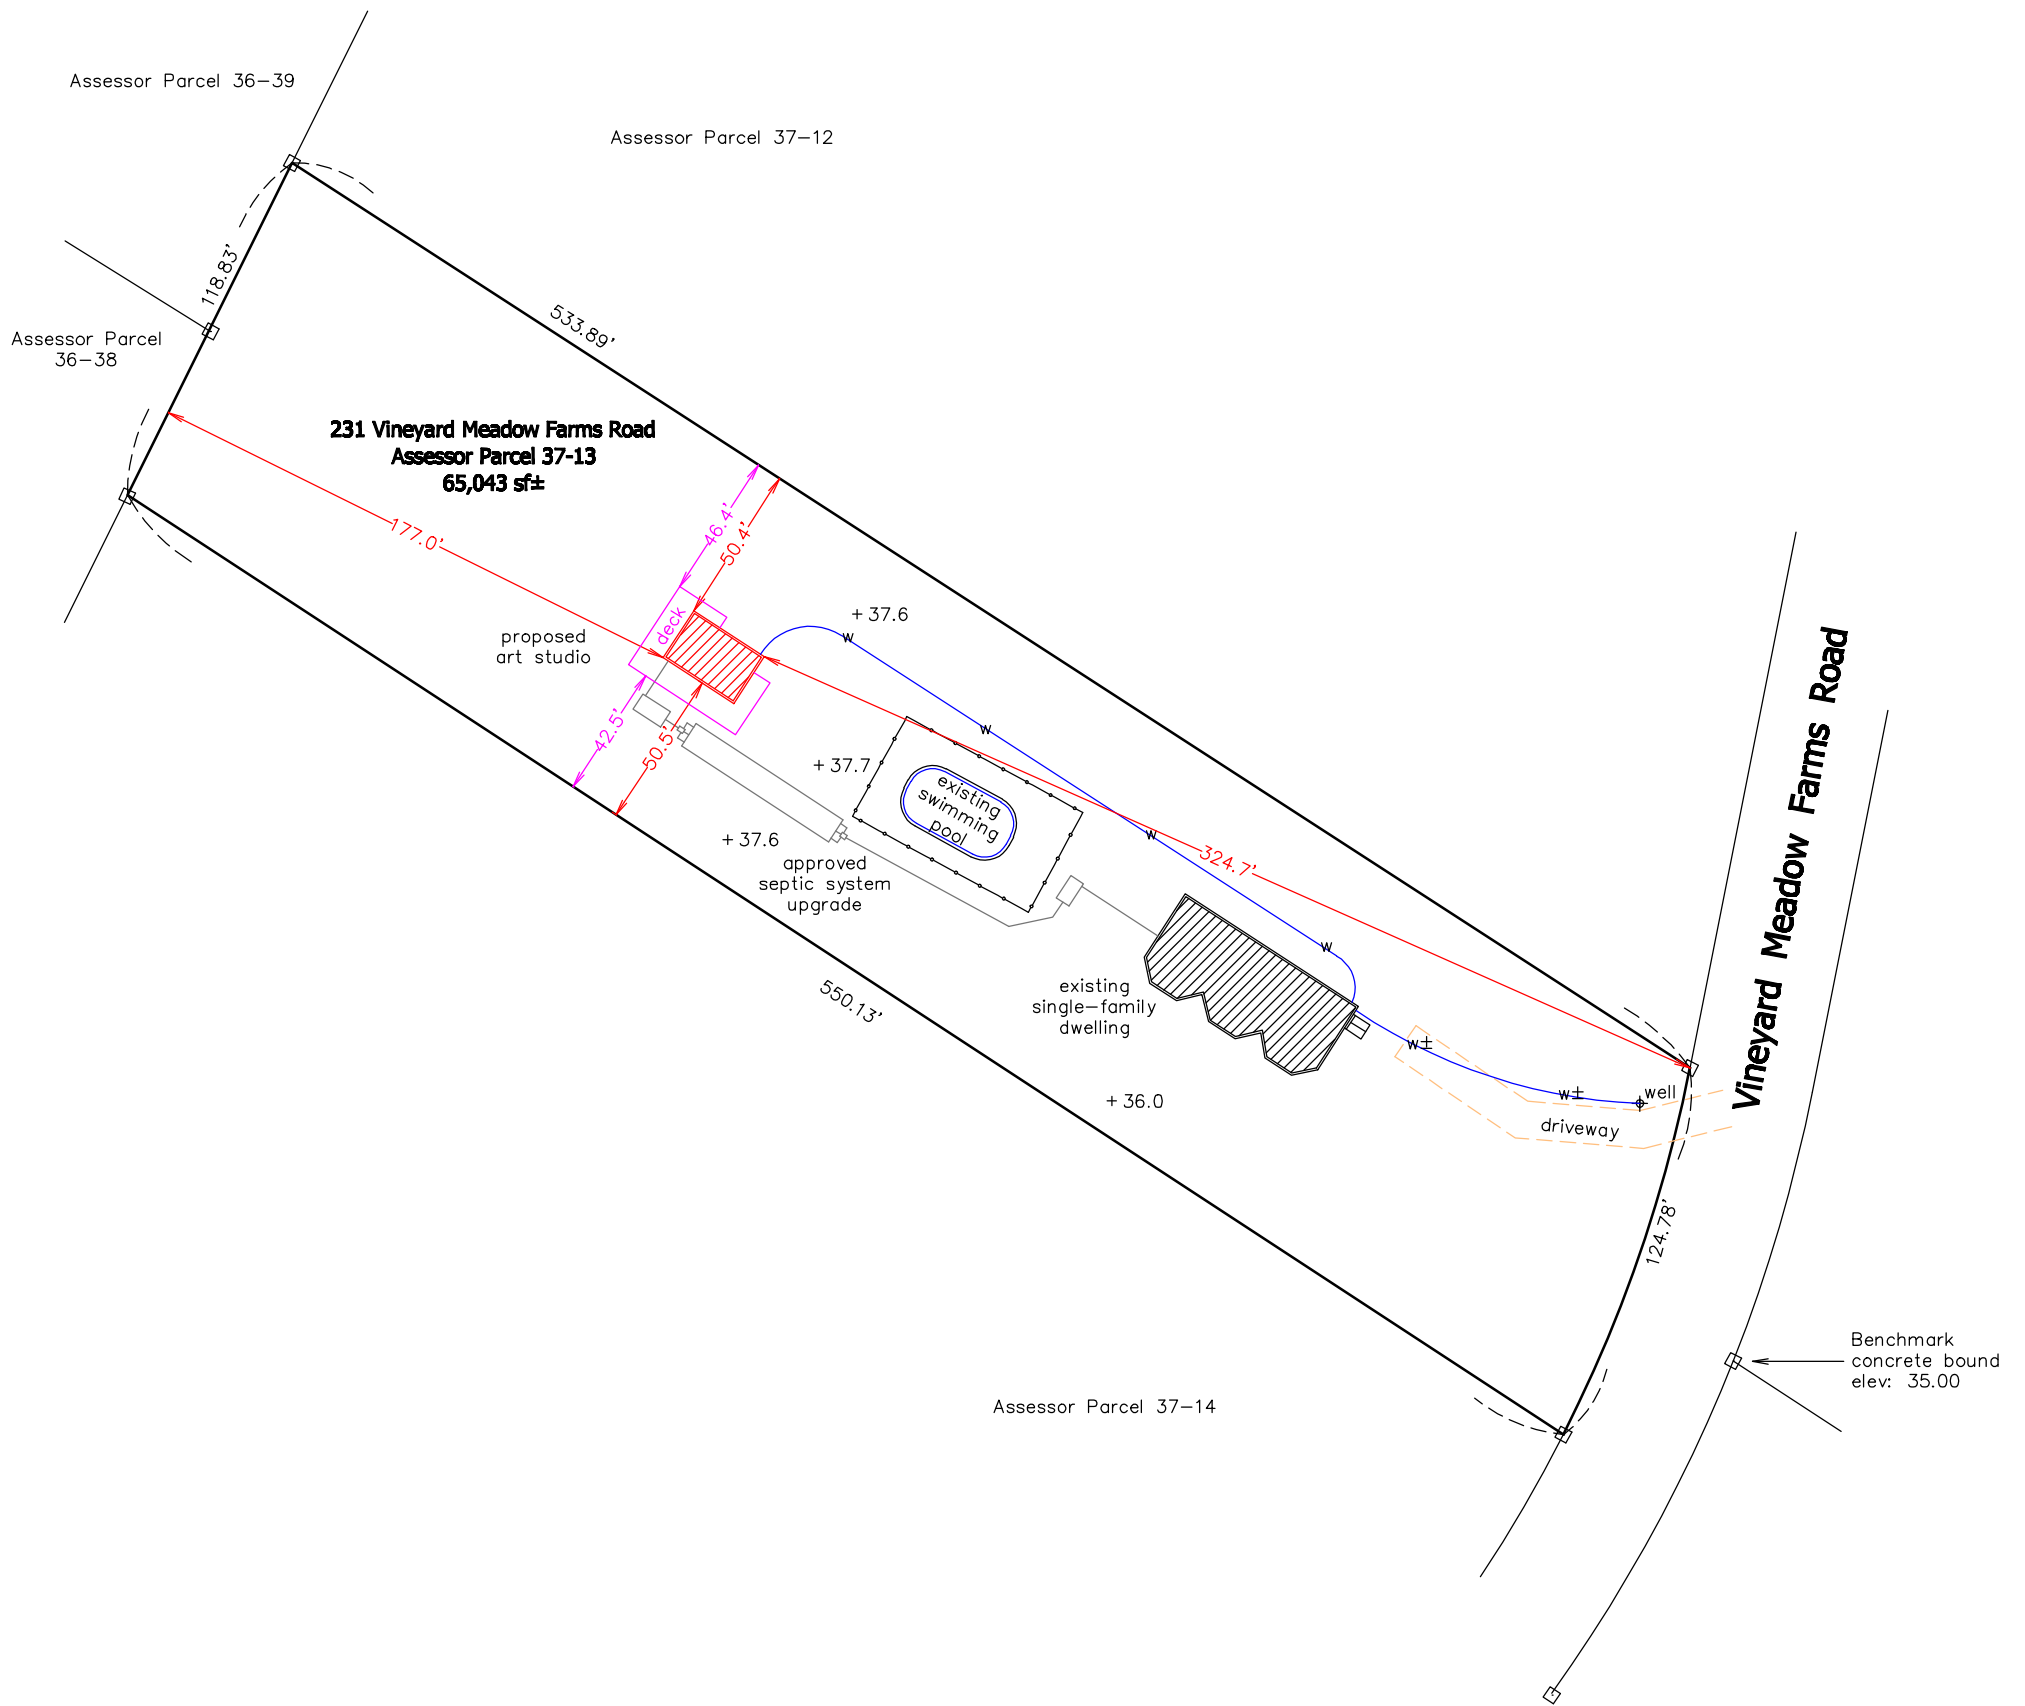

Locus Map (no scale)

Site Plan West Tisbury, Mass.

Prepared For

Michael Daniels

Scale: 1" = 40' October 8, 2019 (March 22, 2022)

Schofield, Barbini & Hoehn Inc.
Land Surveying & Civil Engineering

12 Surveyor's Lane, Box 339
Vineyard Haven, Mass.
508-693-2781
www.sbhinc.net
MV 6735

