



# Parking @ West Tisbury Inn

MASS. STATE HIGHWAY  
(PUBLIC VARIABLE WIDTH)

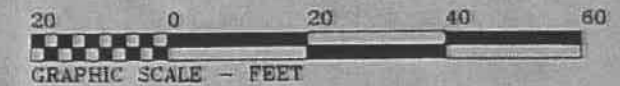

**SITE PLAN**  
**WEST TISBURY, MASS.**  
PREPARED FOR  
**TONEY BAY REALTY TRUST**  
SCALE: 1" = 20' AUGUST 4, 2003  
SCHOFIELD, BARBINI & HOEHN INC.  
STATE ROAD, VINEYARD HAVEN, MASS.  
MV 4138

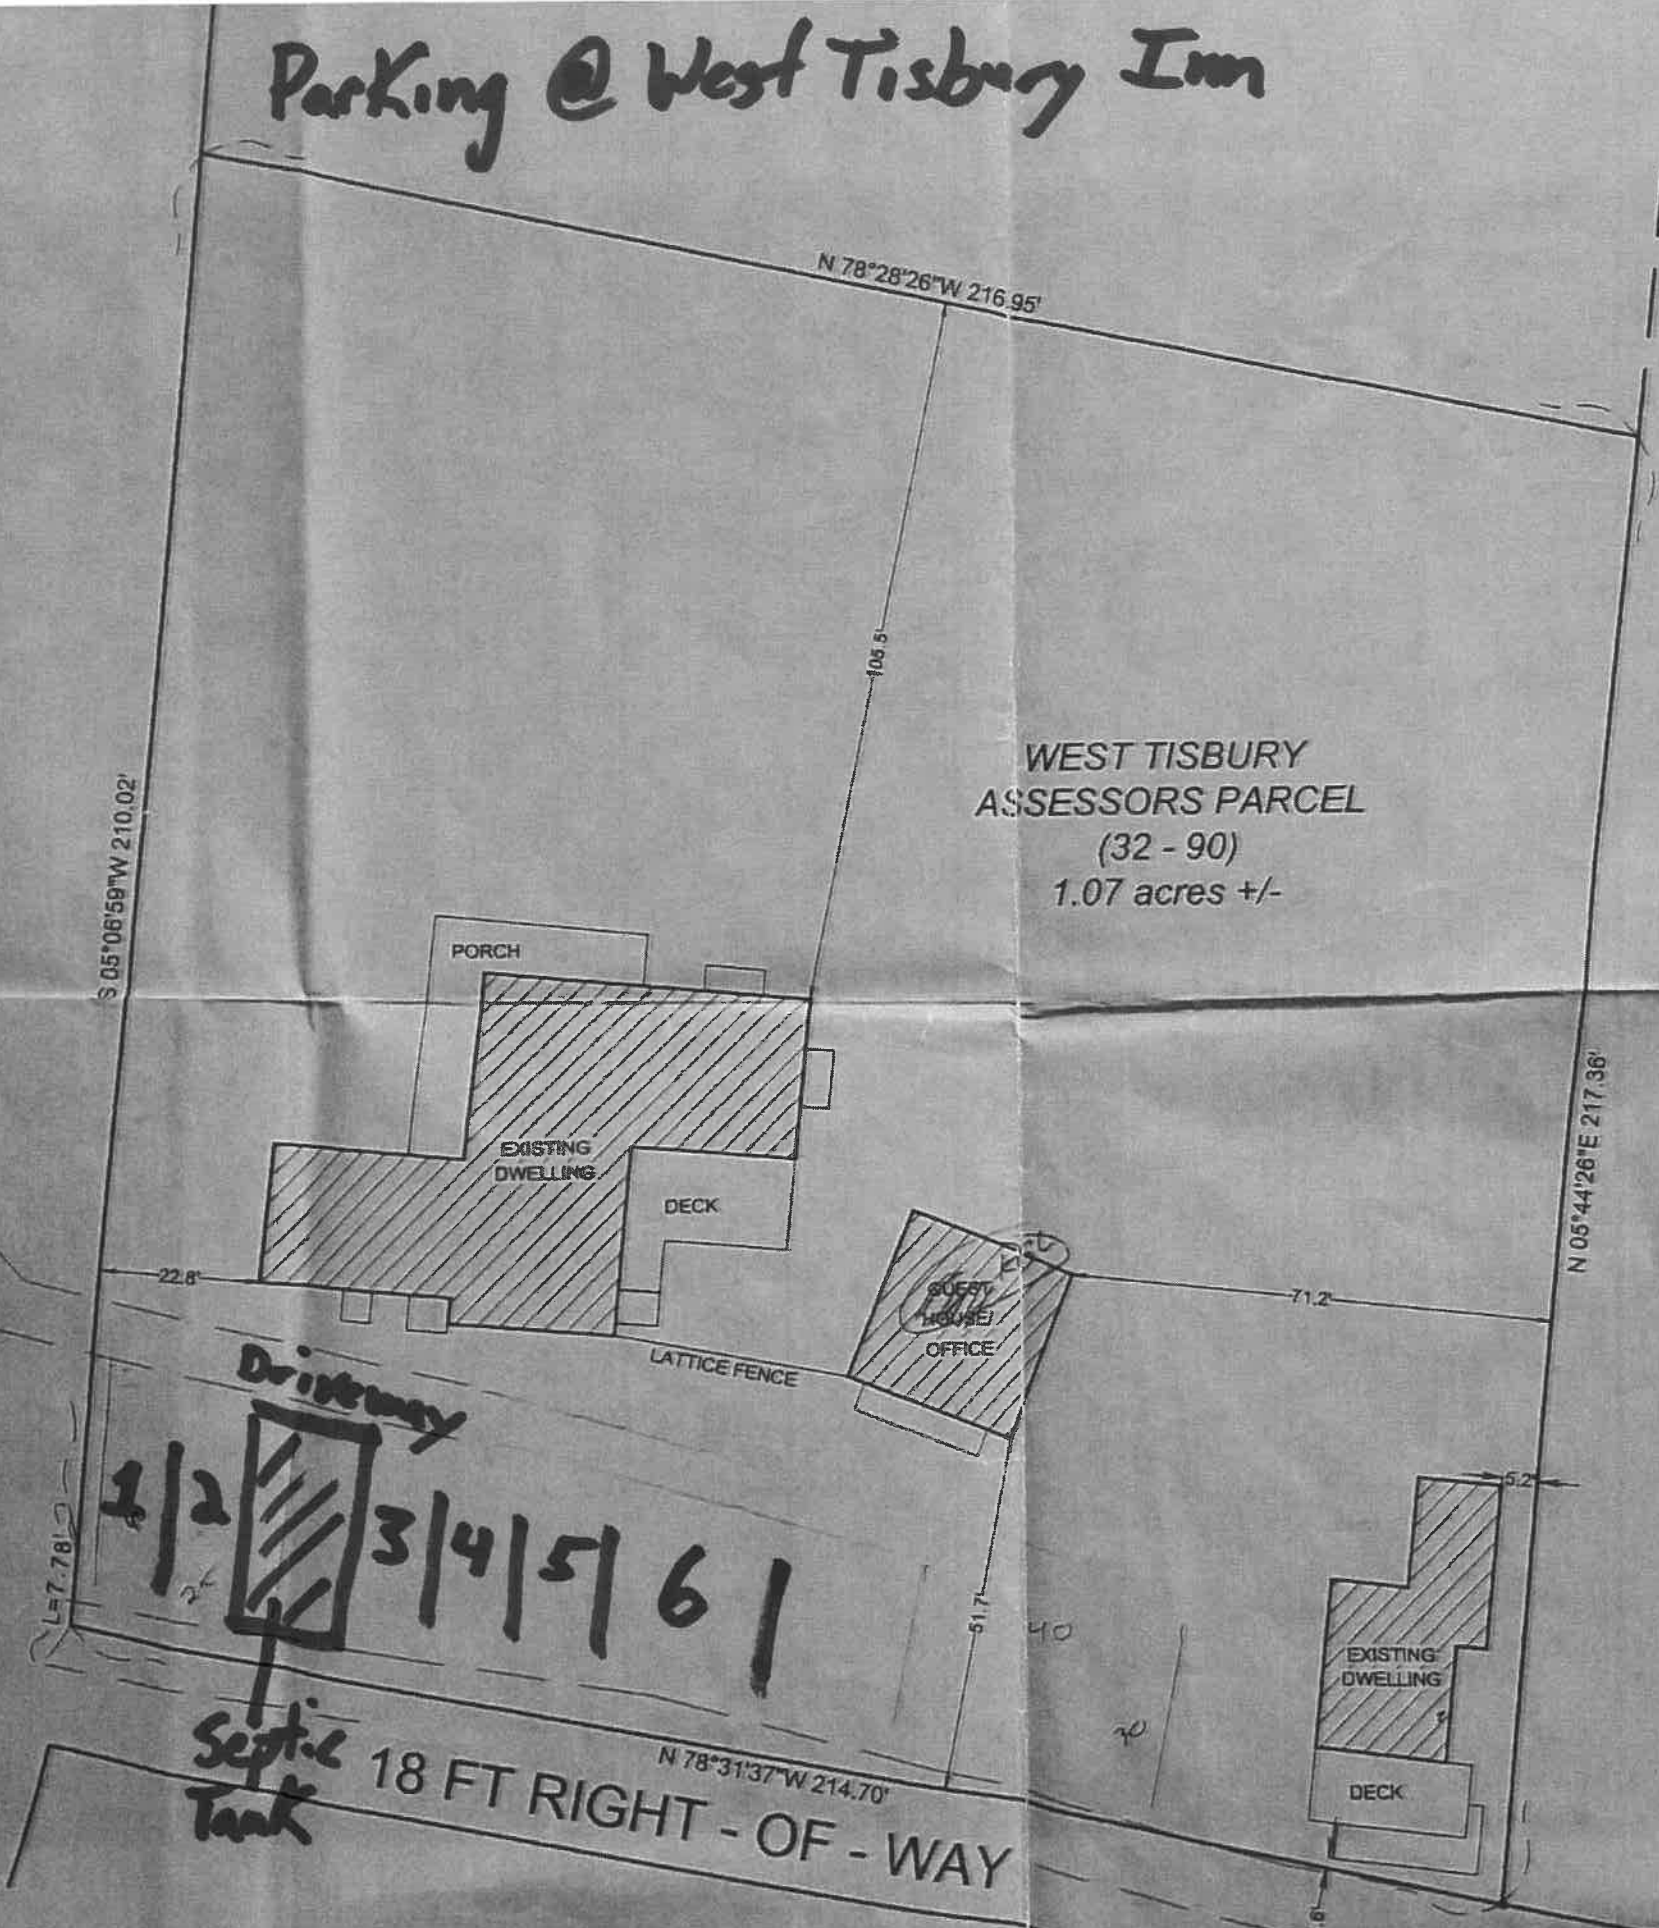