


Assr.-Pcl. 3-59
"N/F David Lowe"

#43 Stone Bridge
Assr.-Pcl. 3-58
Lot Area= 1.5 acres

Assr.-Pcl. 3-57
"N/F John Scott"

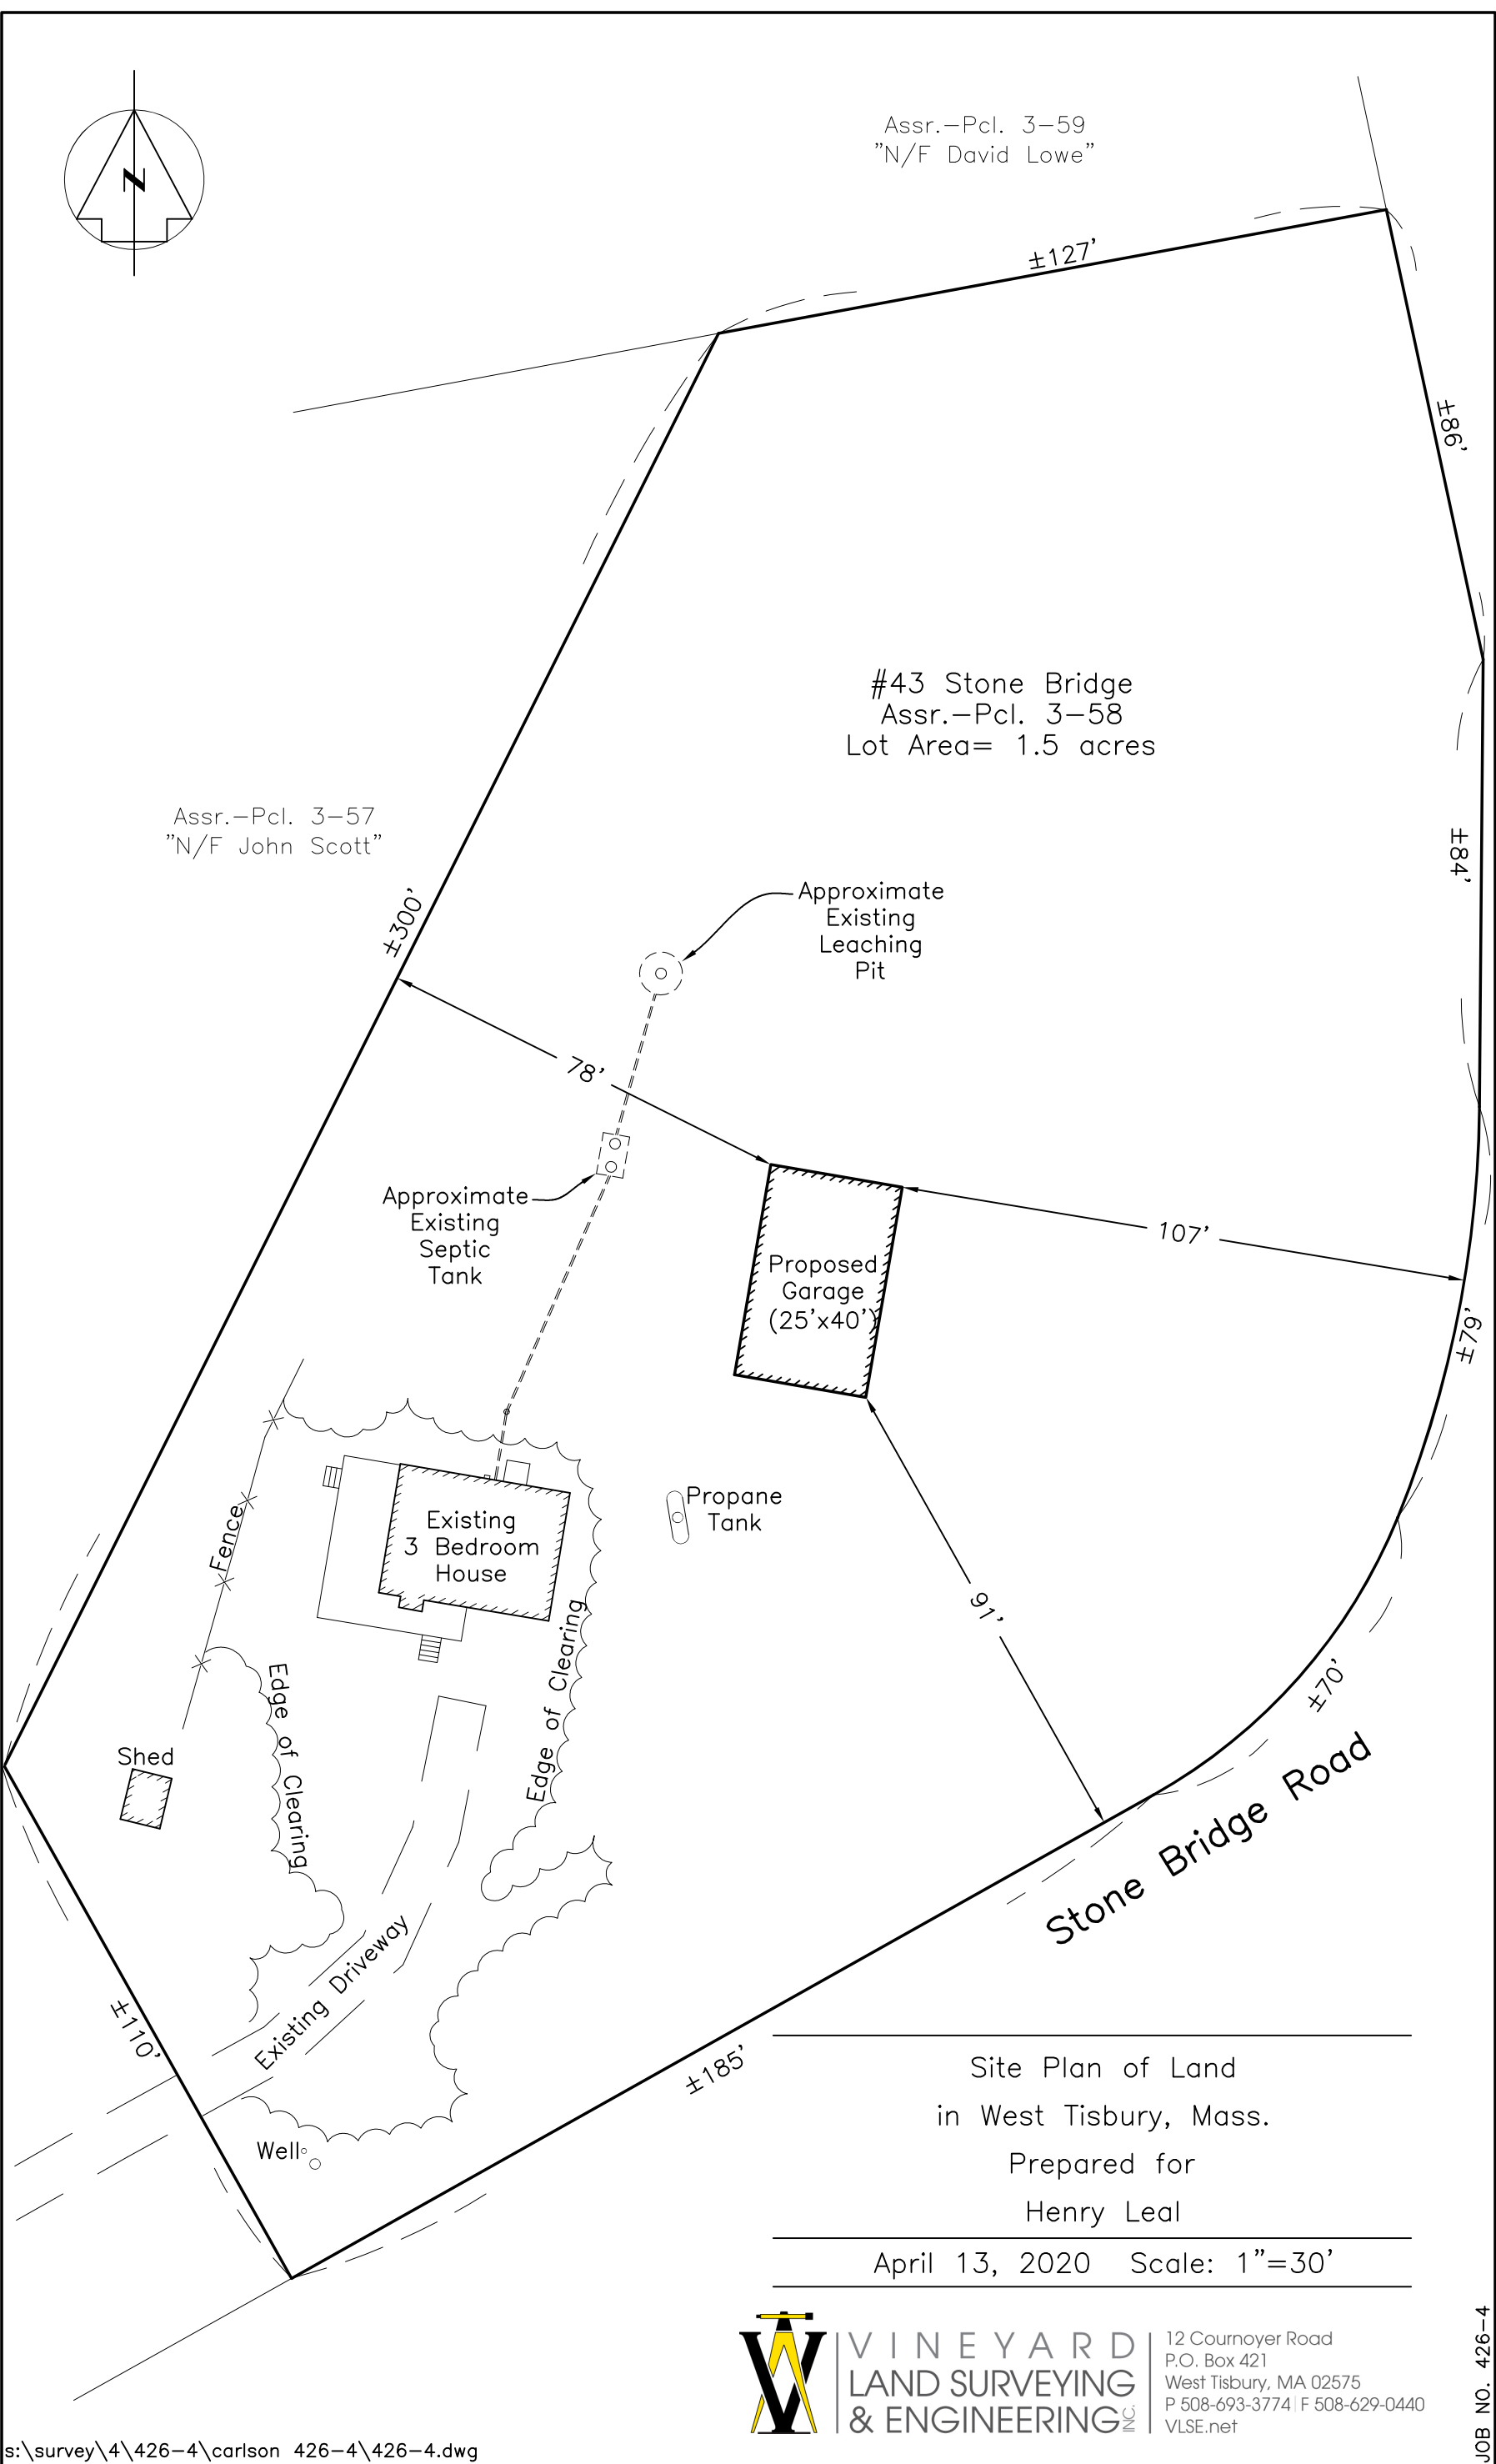

Site Plan of Land
in West Tisbury, Mass.

Prepared for
Henry Leal

April 13, 2020 Scale: 1"=30'



VINEYARD
LAND SURVEYING
& ENGINEERING

12 Cournoyer Road
P.O. Box 421
West Tisbury, MA 02575
P 508-693-3774 | F 508-629-0440
VLSE.net