
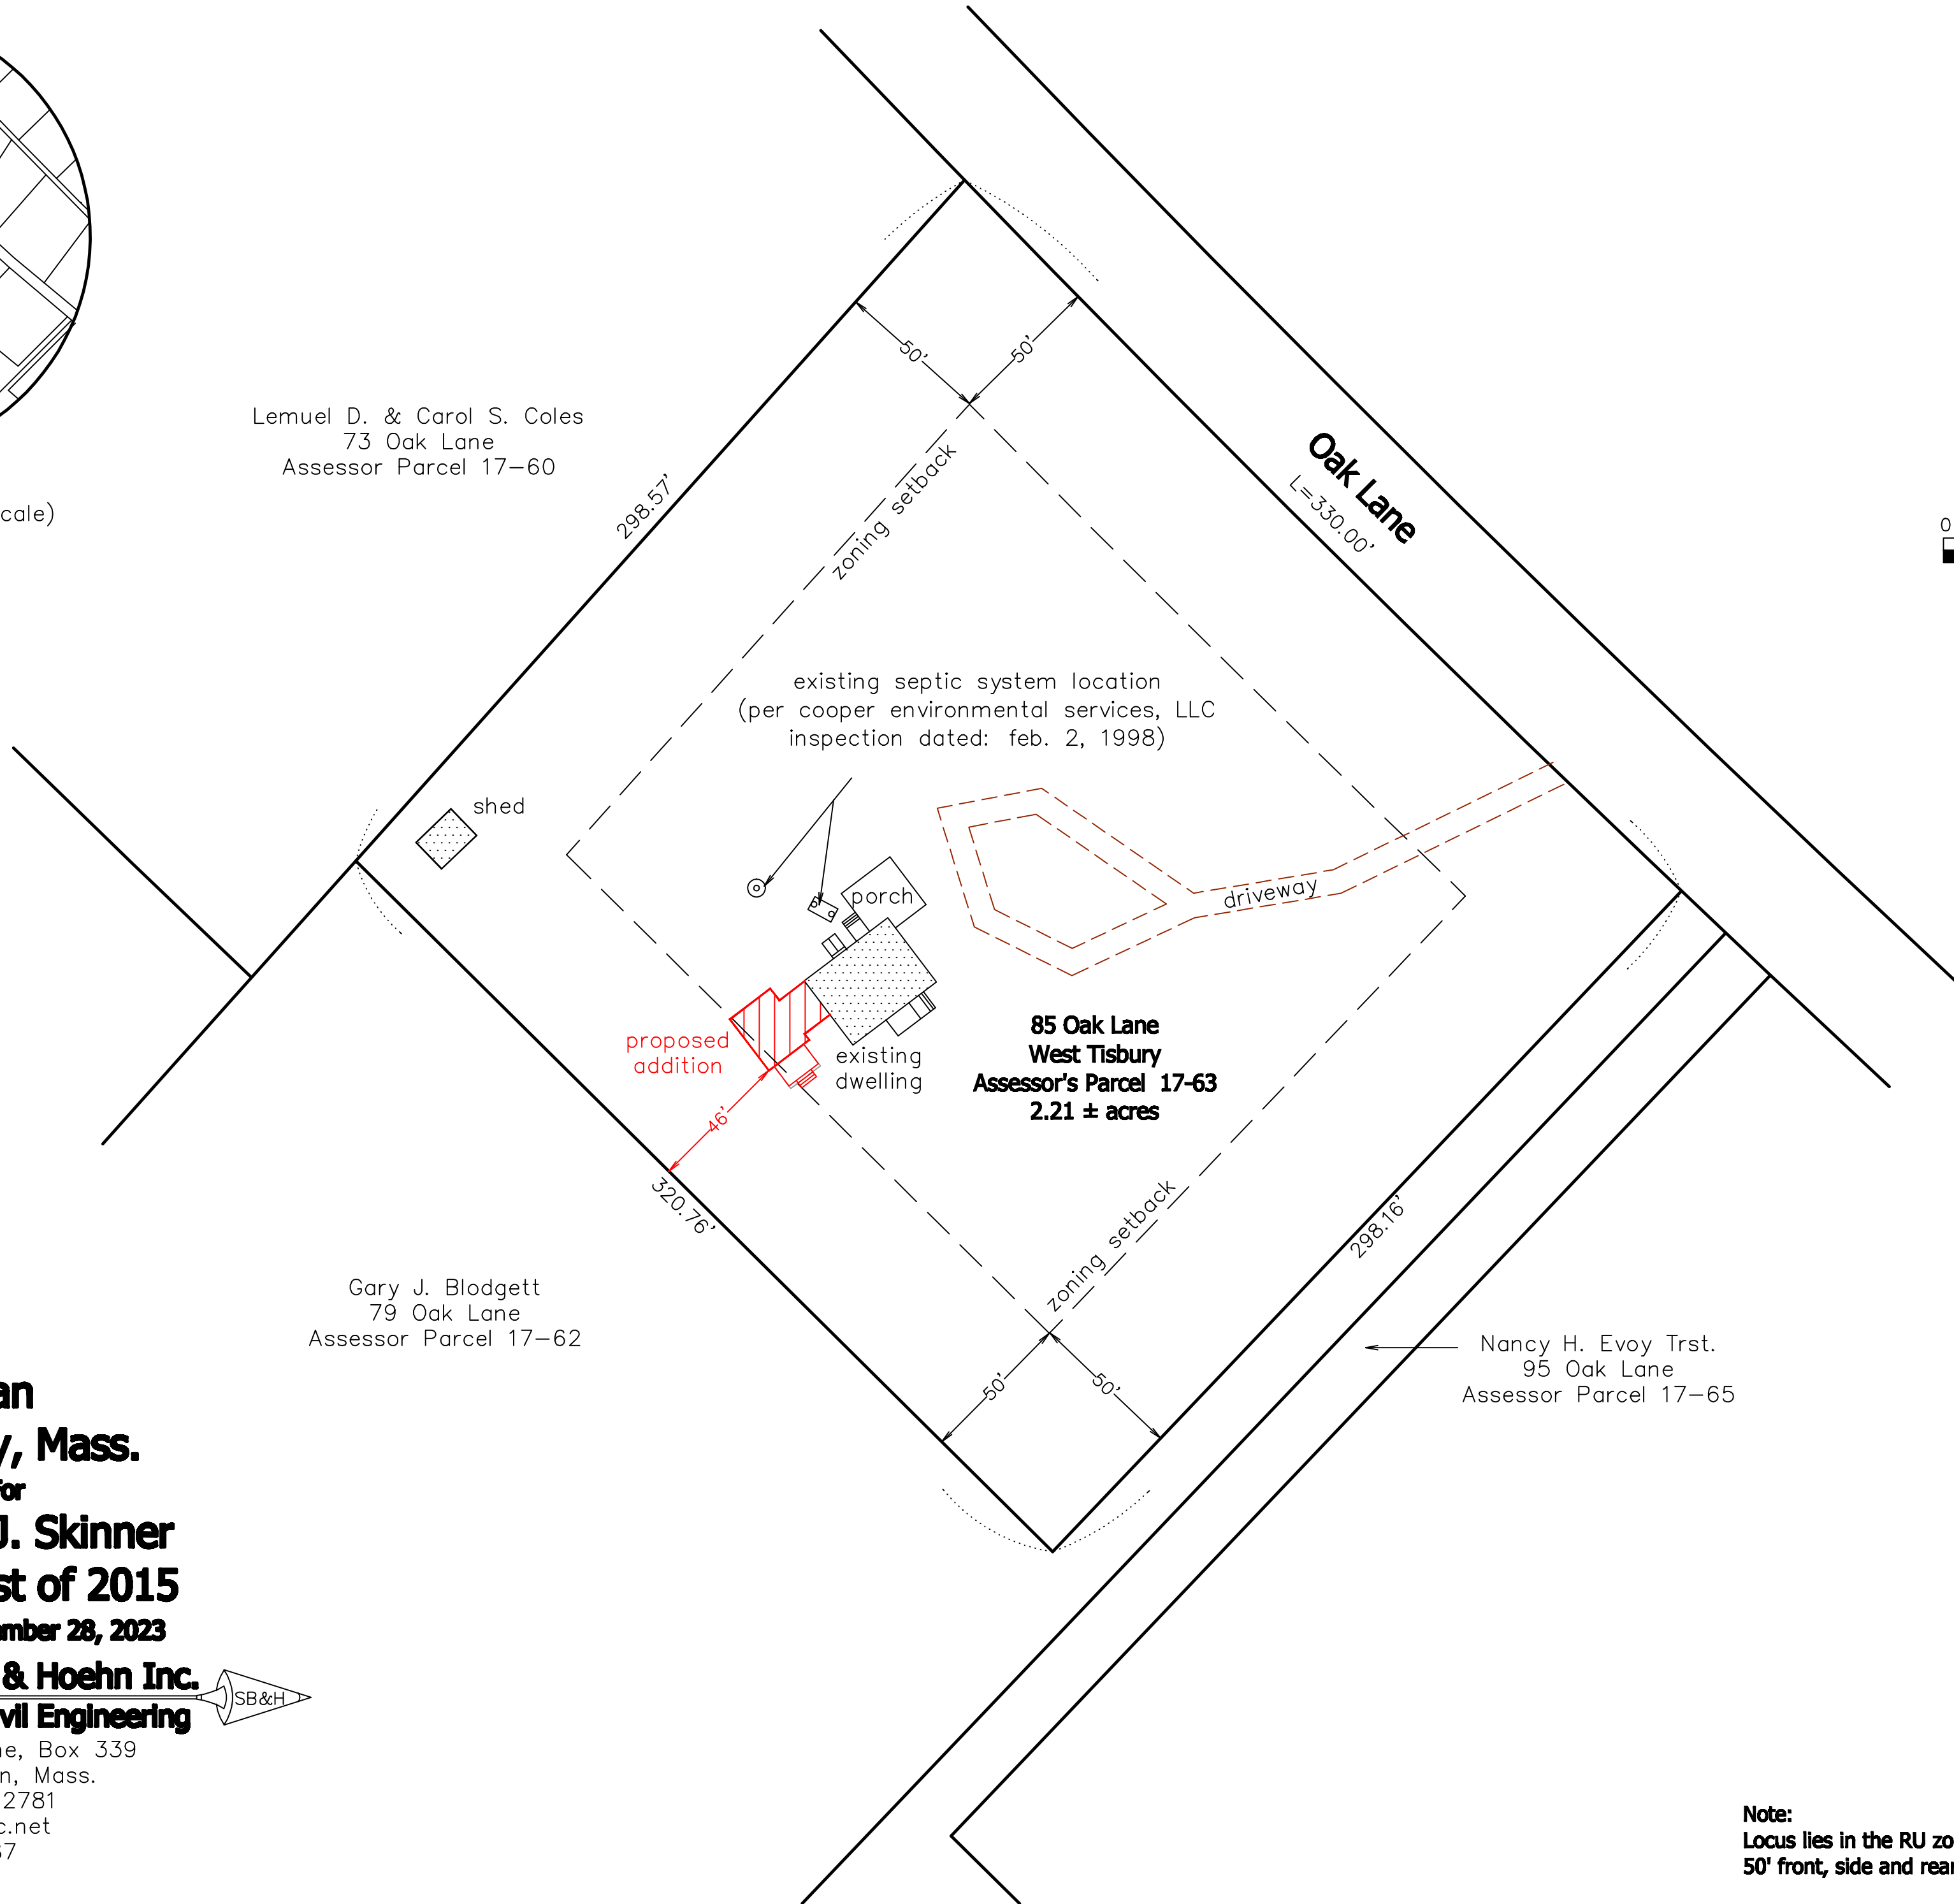


Locus Map (no scale)

Lemuel D. & Carol S. Coles
73 Oak Lane
Assessor Parcel 17-60

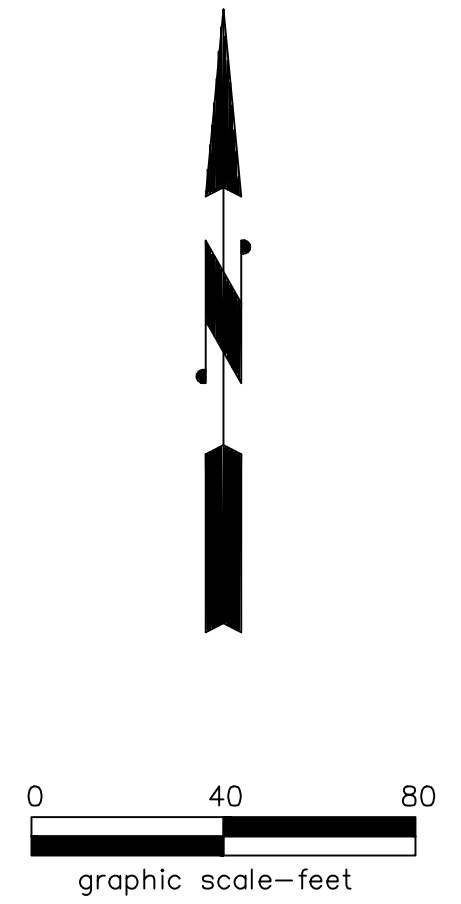

**85 Oak Lane
West Tisbury
Assessor's Parcel 17-63
2.21 ± acres**

Gary J. Blodgett
79 Oak Lane
Assessor Parcel 17-62

Nancy H. Evoy Trst.
95 Oak Lane
Assessor Parcel 17-65

**Site Plan
West Tisbury, Mass.**
Prepared For
**The Kathleen J. Skinner
Revocable Trust of 2015**
Scale: 1" = 40' September 28, 2023



Schofield, Barbini & Hoehn Inc.
Land Surveying & Civil Engineering
12 Surveyor's Lane, Box 339
Vineyard Haven, Mass.
508-693-2781
www.sbhinc.net
MV 5787

Note:
Locus lies in the RU zoning district 3 acres minimum
50' front, side and rear yard setbacks required