
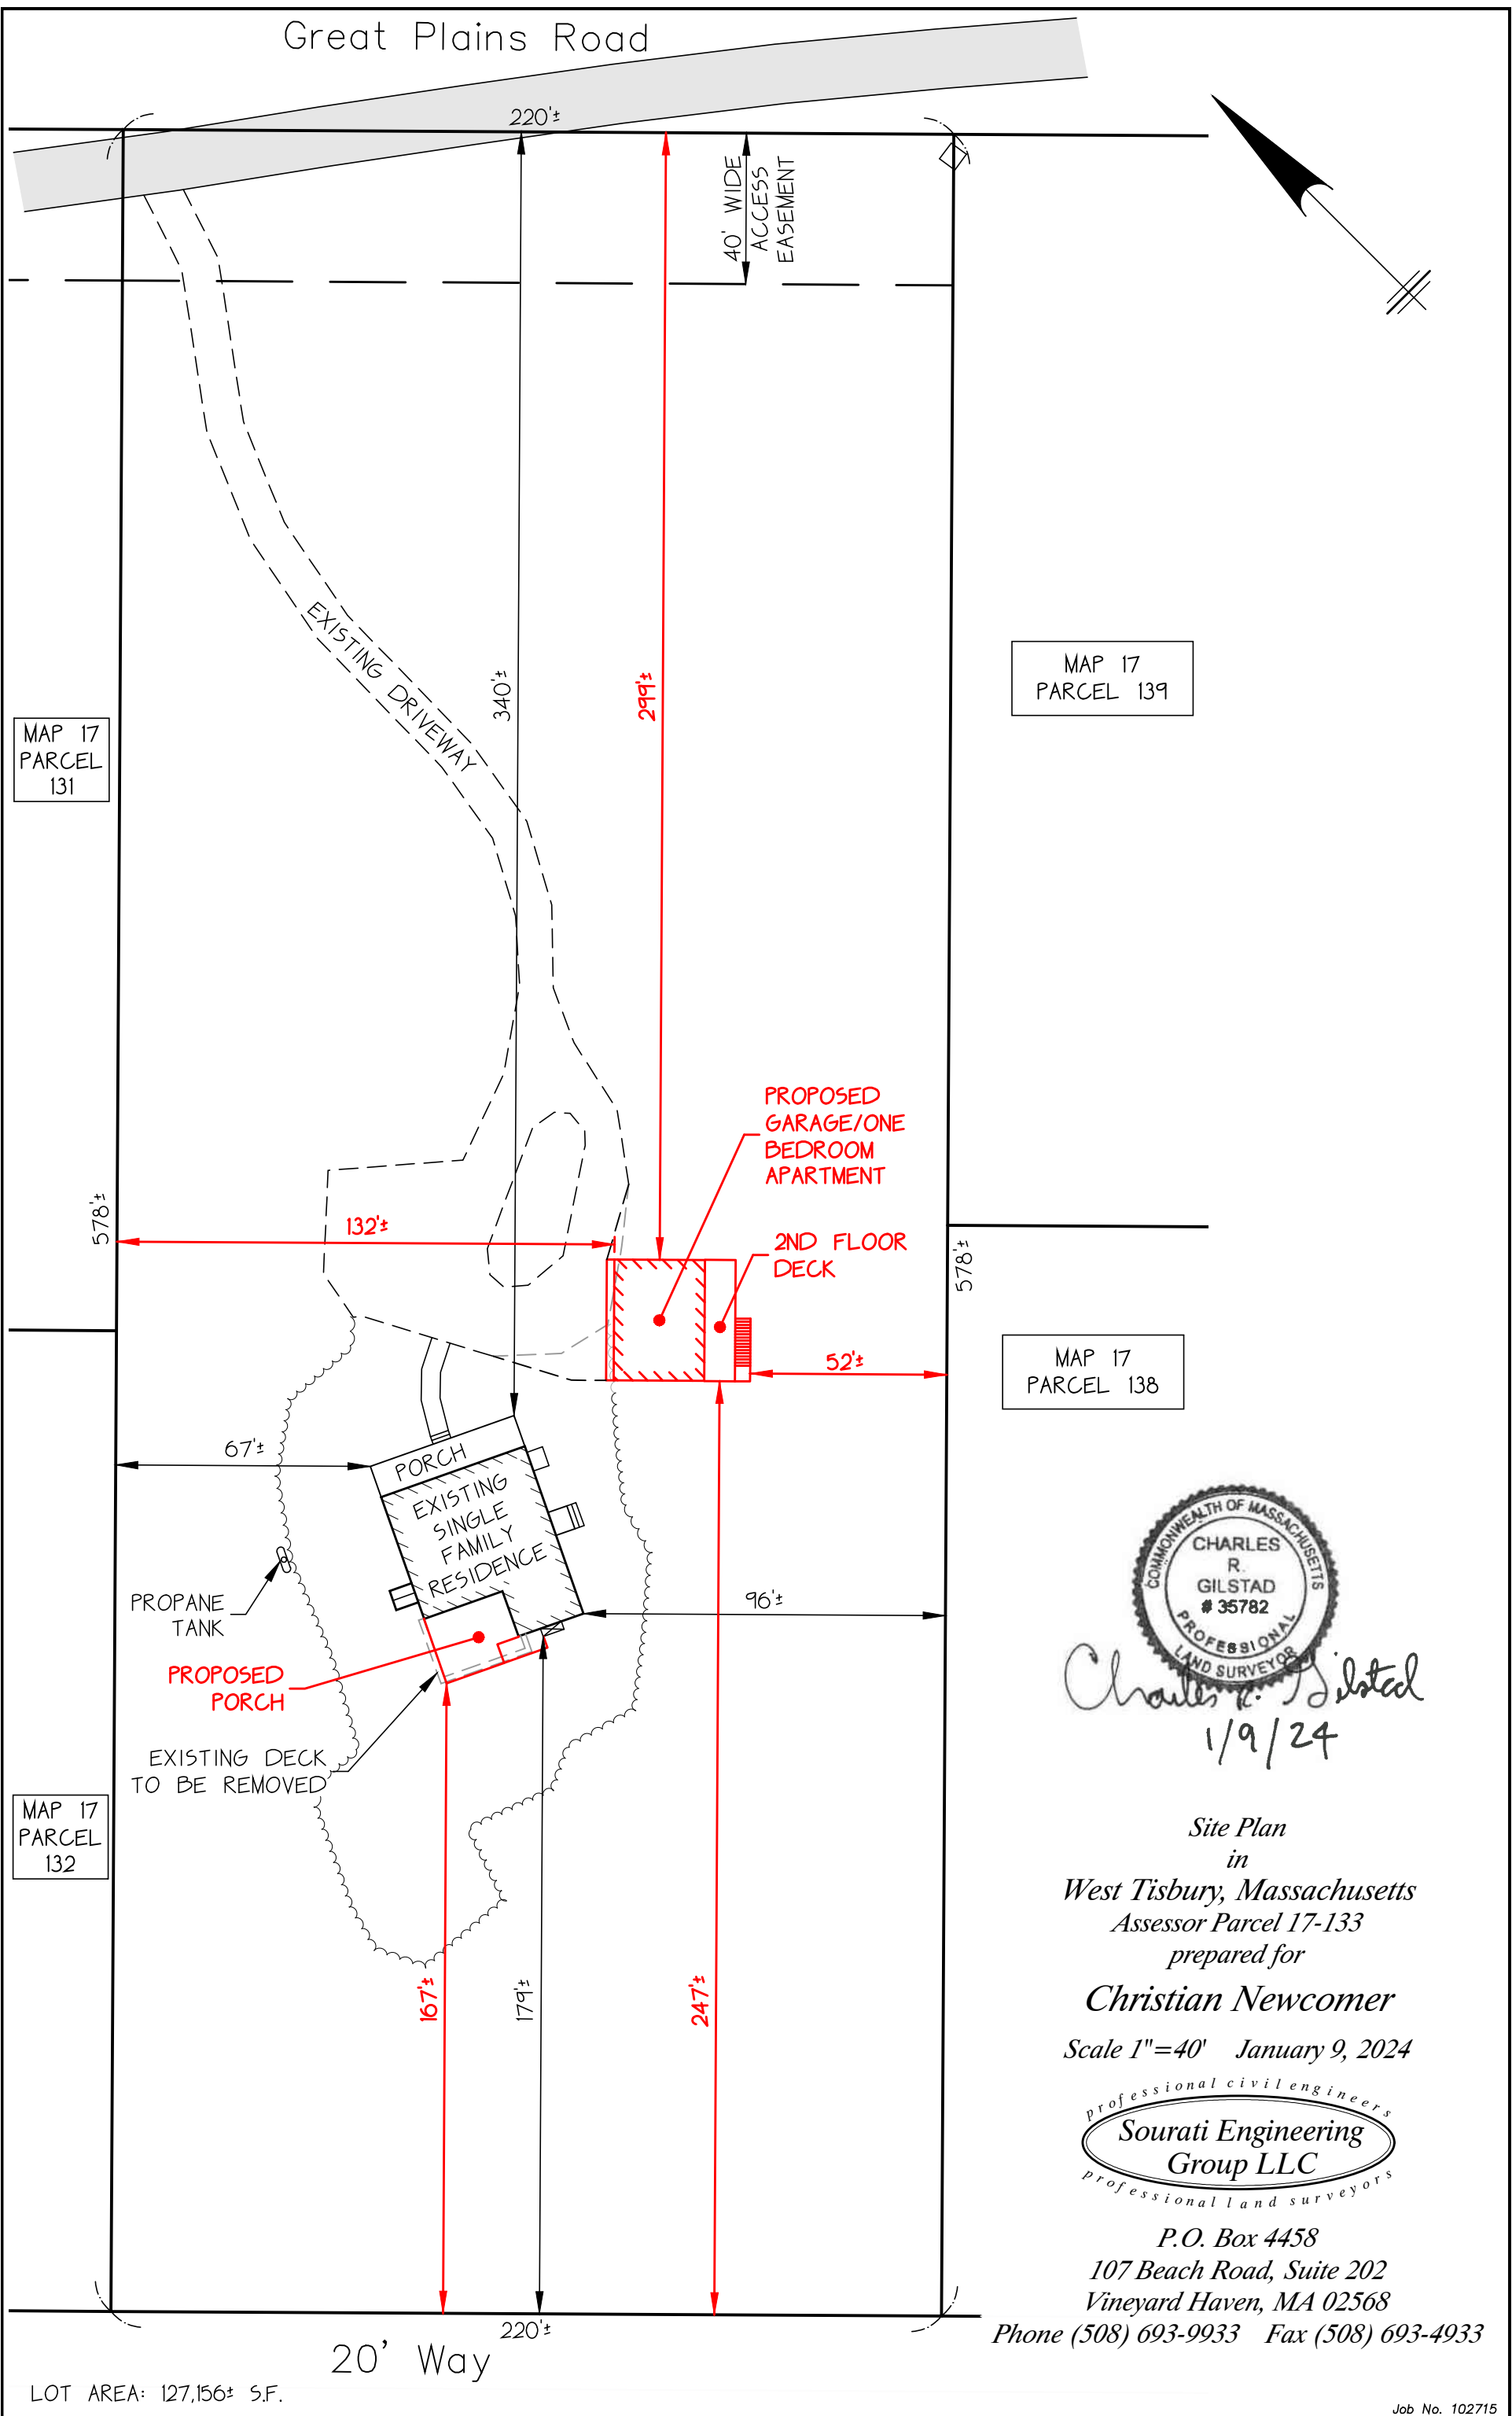


Great Plains Road

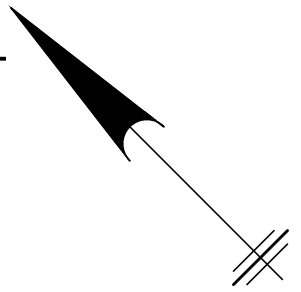


MAP 17
PARCEL
131

MAP 17
PARCEL 139

MAP 17
PARCEL 138

MAP 17
PARCEL
132

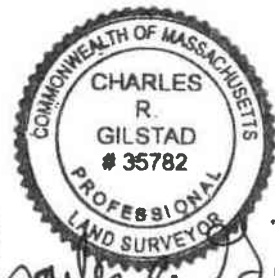

Charles R. Gilstad
1/9/24

Site Plan
in
West Tisbury, Massachusetts
Assessor Parcel 17-133
prepared for
Christian Newcomer
Scale 1"=40' January 9, 2024



P.O. Box 4458
107 Beach Road, Suite 202
Vineyard Haven, MA 02568
Phone (508) 693-9933 Fax (508) 693-4933

LOT AREA: 127,156± S.F.