


MAP 27
PARCEL 1



Charles R. Gilstad
4/18/22

Pool Site Plan
in
West Tisbury, Massachusetts
Assessor Parcel 31-17.2
prepared for
Michael Franken
Alicia Towns Franken
Scale 1"=40' April 18, 2022

LOT AREA: 3.09± ACRES

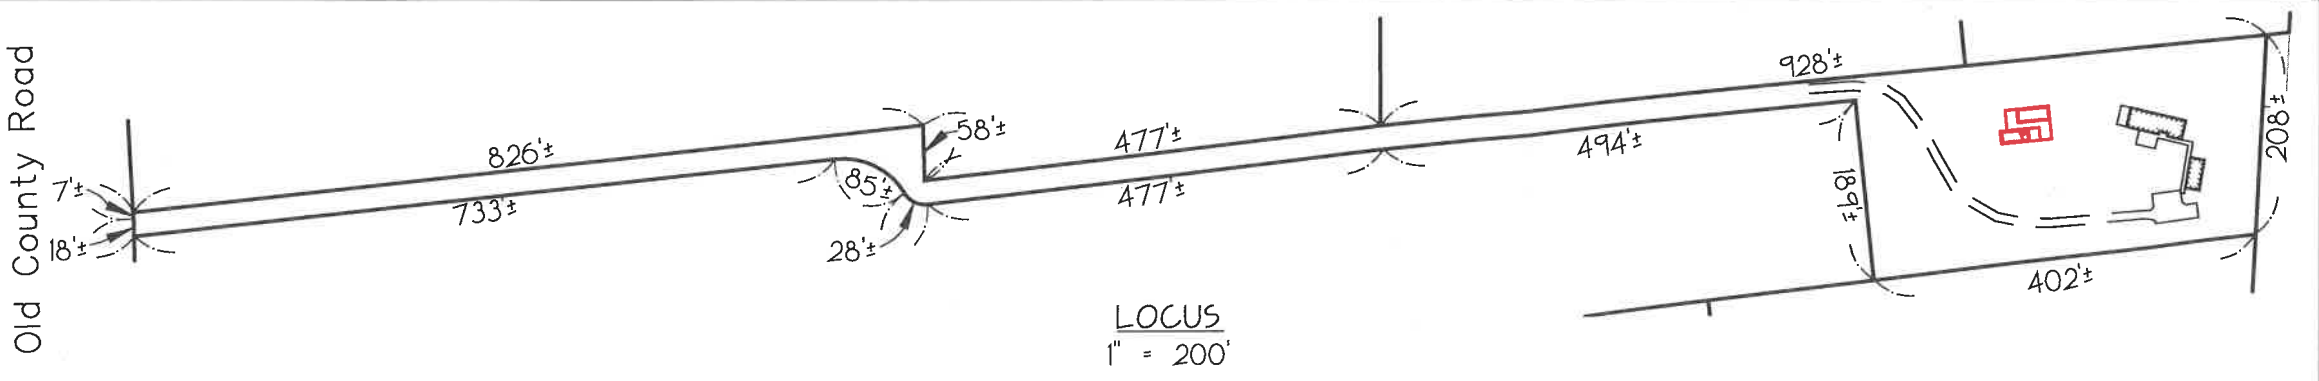

P.O. Box 4458
107 Beach Road, Suite 202
Vineyard Haven, MA 02568
Phone (508) 693-9933 Fax (508) 693-4933