

Assr.-Pcl. 36-40
"N/F Lillian Damast"

Assr.-Pcl. 37-9
"N/F Erich Mettler"

Assr.-Pcl. 37-11
"N/F Andrew Zaikis"


#213 Vineyard Meadows Farm Road
Assr.Pcl. 37-10
Area = ±1.42 Acres



GRAPHIC SCALE



(IN FEET)
1 inch = 30 ft.

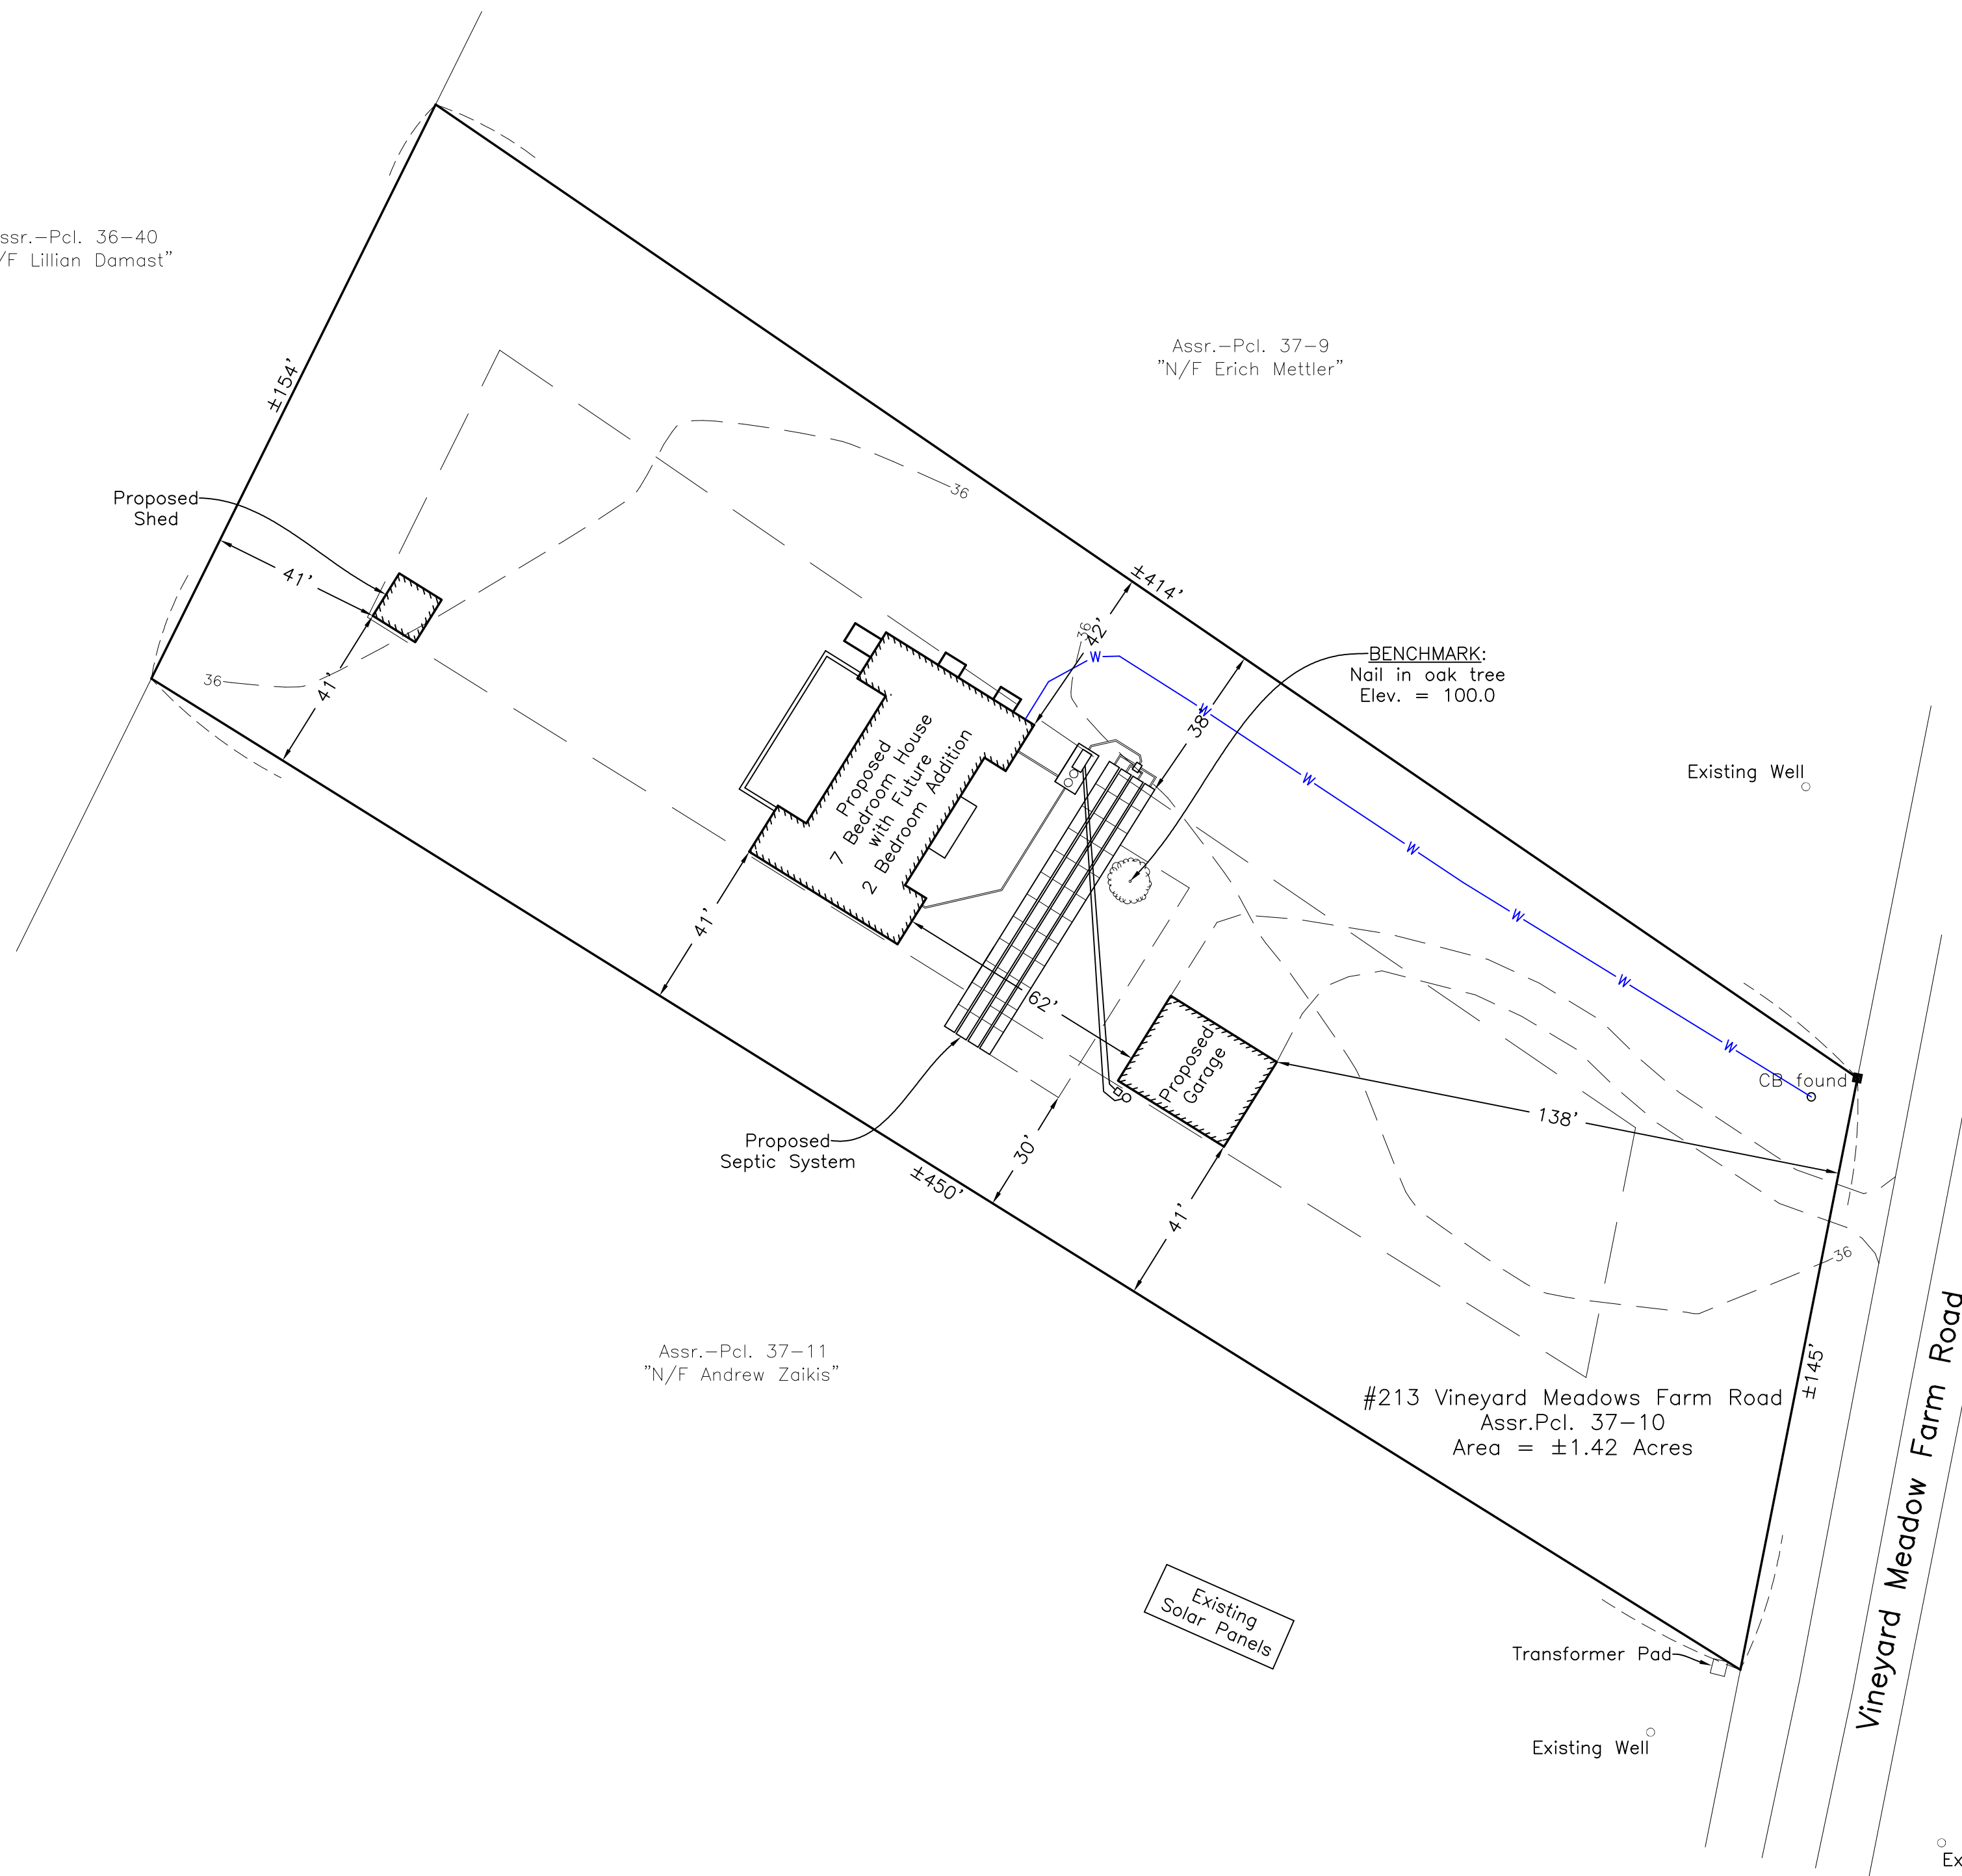

- Notes:
1. This lot is a pre-existing non-conforming lot.
 2. Setbacks to be confirmed with town official
Front: 50'
Side/Rear: 40'

Site Plan of Land
in West Tisbury, Mass.
Prepared for
Michael Crowley
August 23, 2022 Scale: 1"=30'

VINEYARD LAND SURVEYING & ENGINEERING
12 Courmoyer Road
P.O. Box 421
West Tisbury, MA 02575
P 508-693-3774 F 508-629-0440
VLSE.net