



Notes:

1. Locus lies within the RU Zoning District
2. Required lot size: 3 acres
Required property line setbacks: 50'-50'-50'

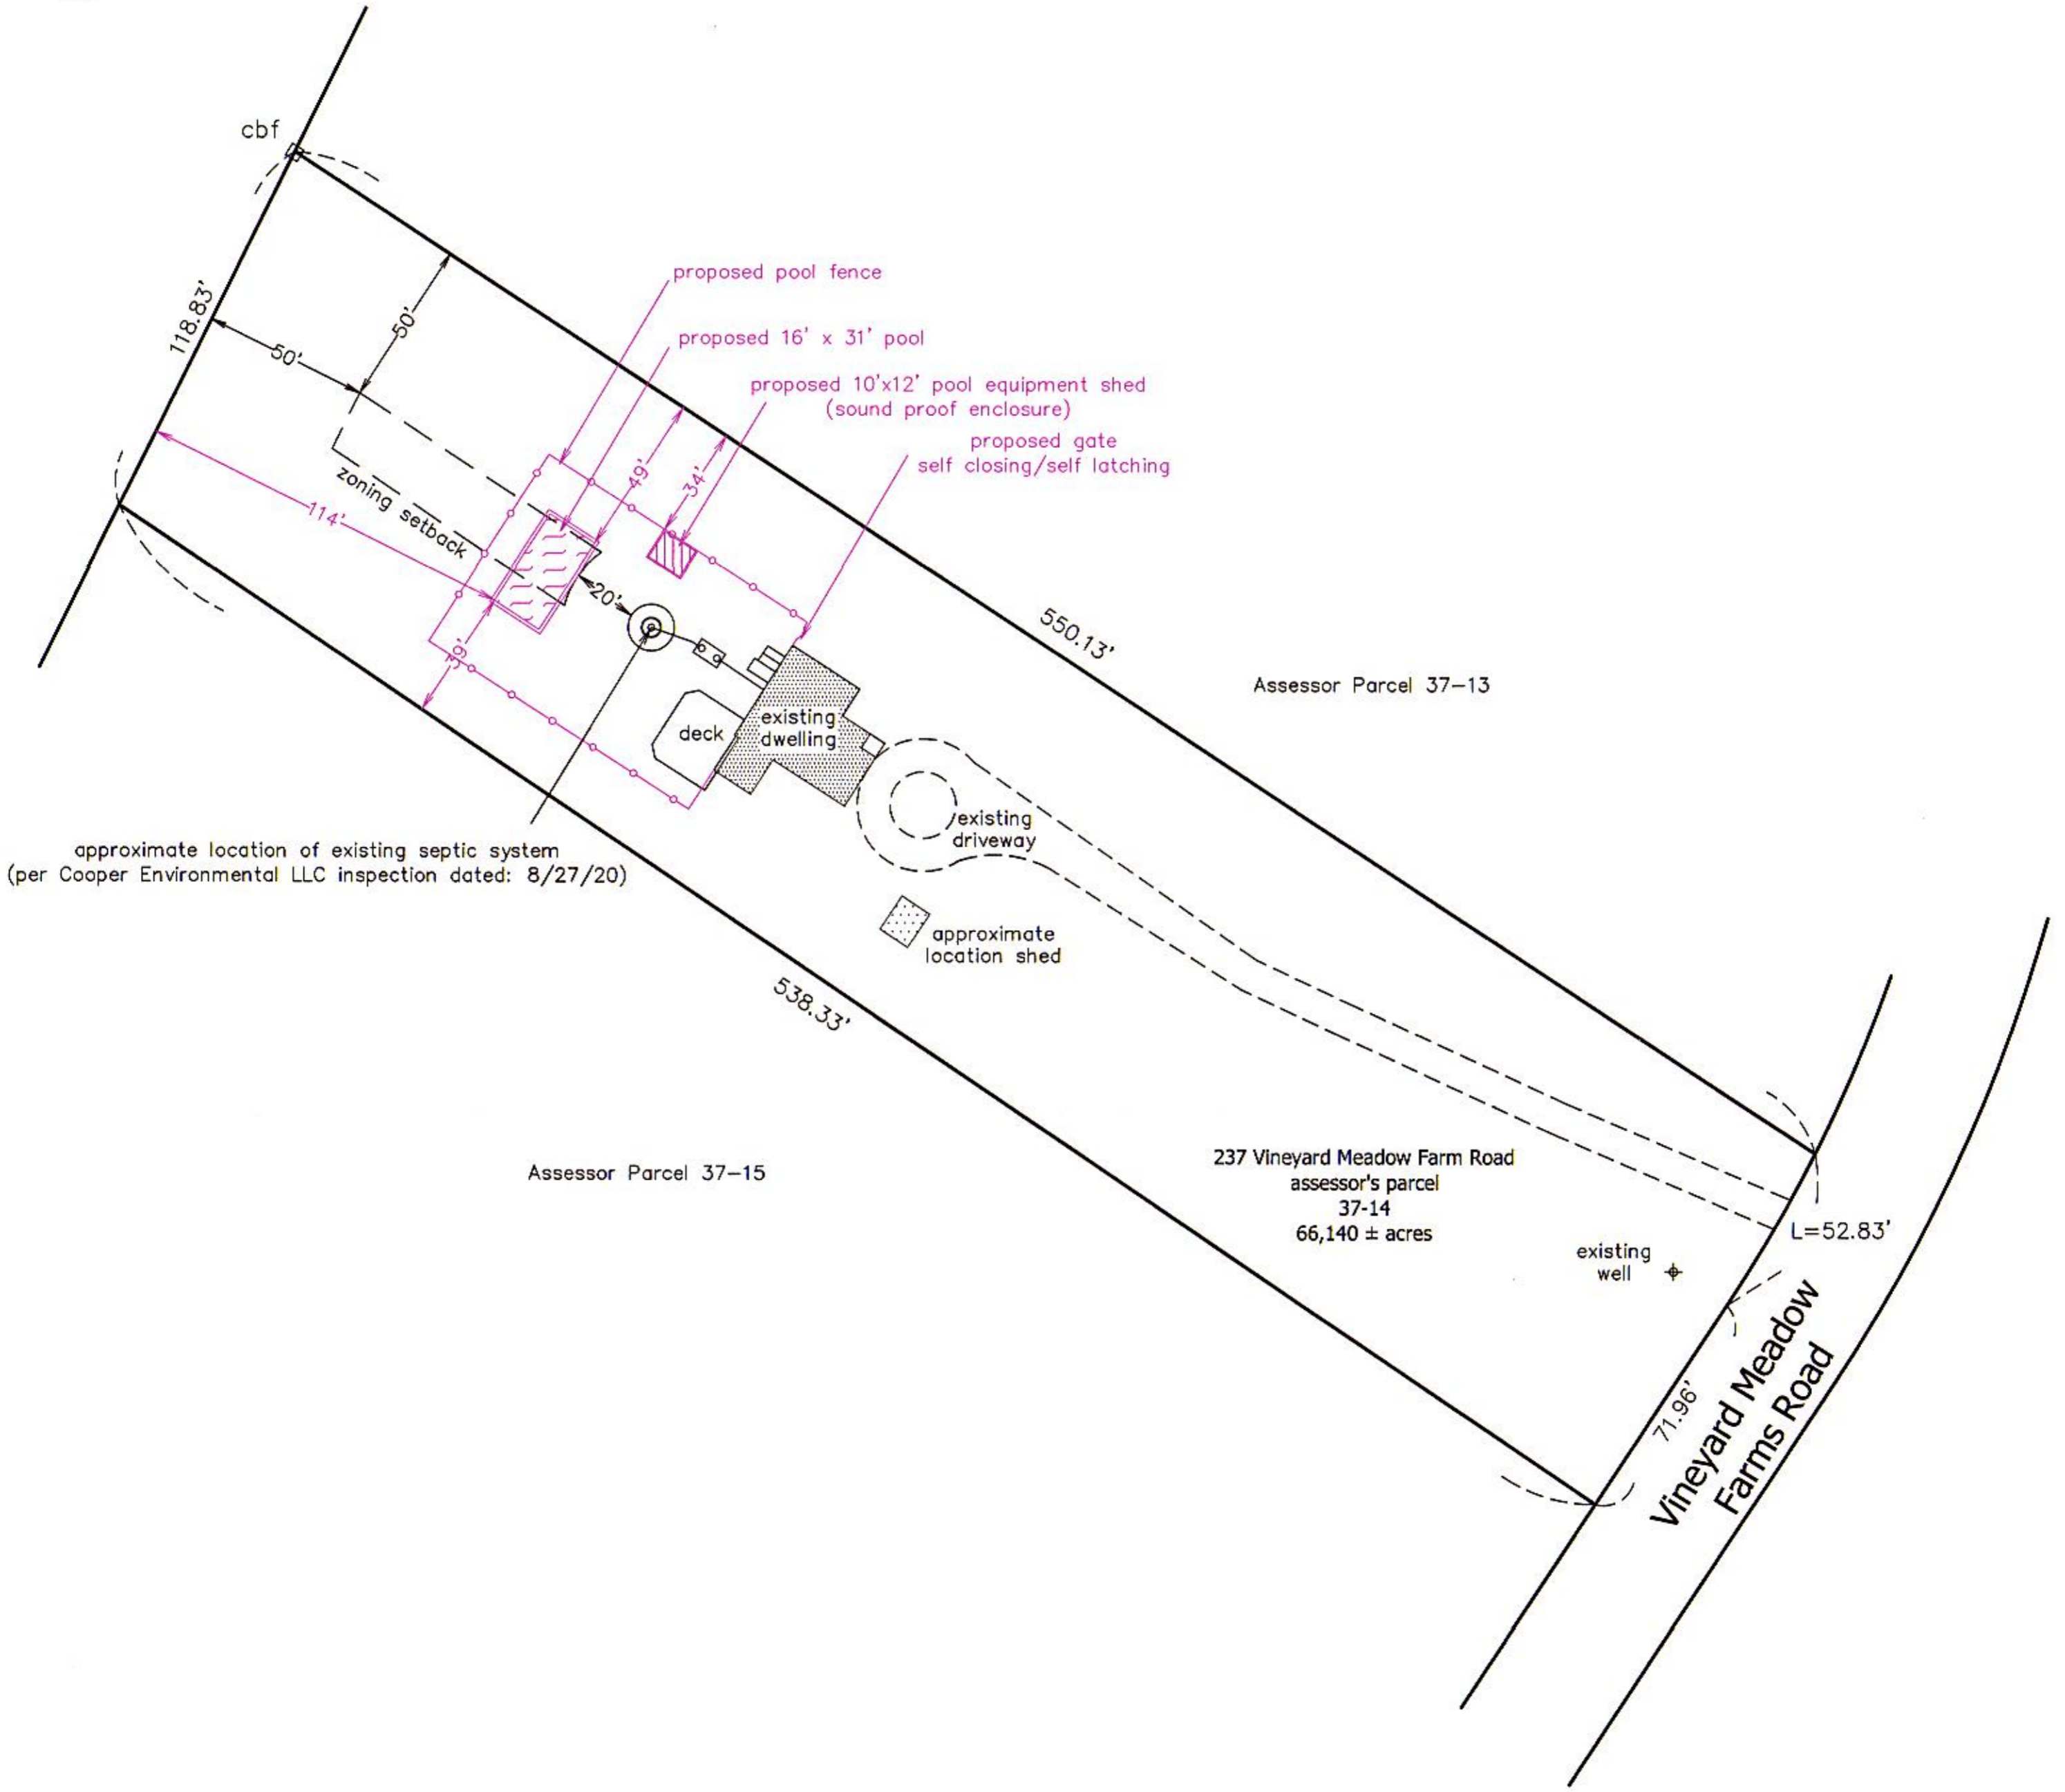

approximate location of existing septic system
(per Cooper Environmental LLC inspection dated: 8/27/20)

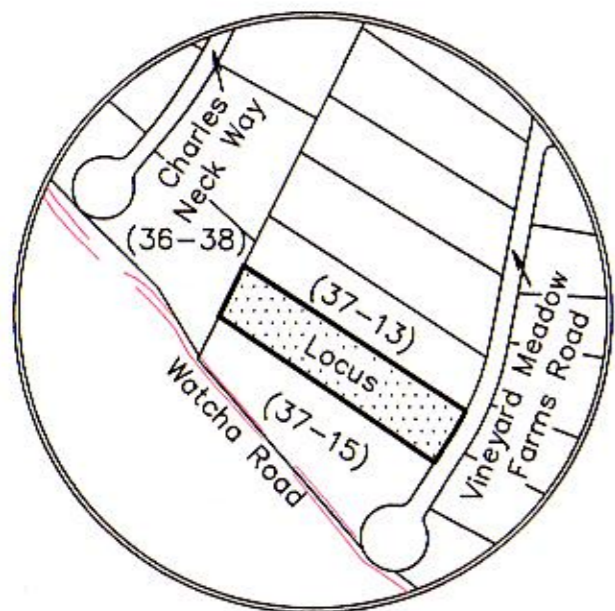

Locus Map (no scale)

Site Plan West Tisbury, Mass.

Prepared For
Lawrence & Stephanie Nesser

Scale: 1" = 40' September 26, 2022

Schofield, Barbini & Hoehn Inc.
Land Surveying & Civil Engineering

12 Surveyor's Lane, Box 339
Vineyard Haven, Mass.
508-693-2781
www.sbhinc.net
MV 5188

