





GRAPHIC SCALE

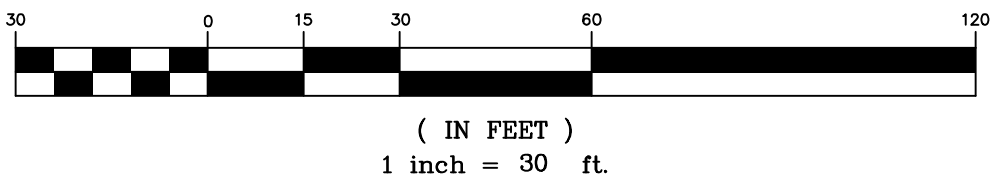

Notes:
Zoning District: RU
Setbacks: 50' All Sides
Minimum Lot Size- 3.0 acres

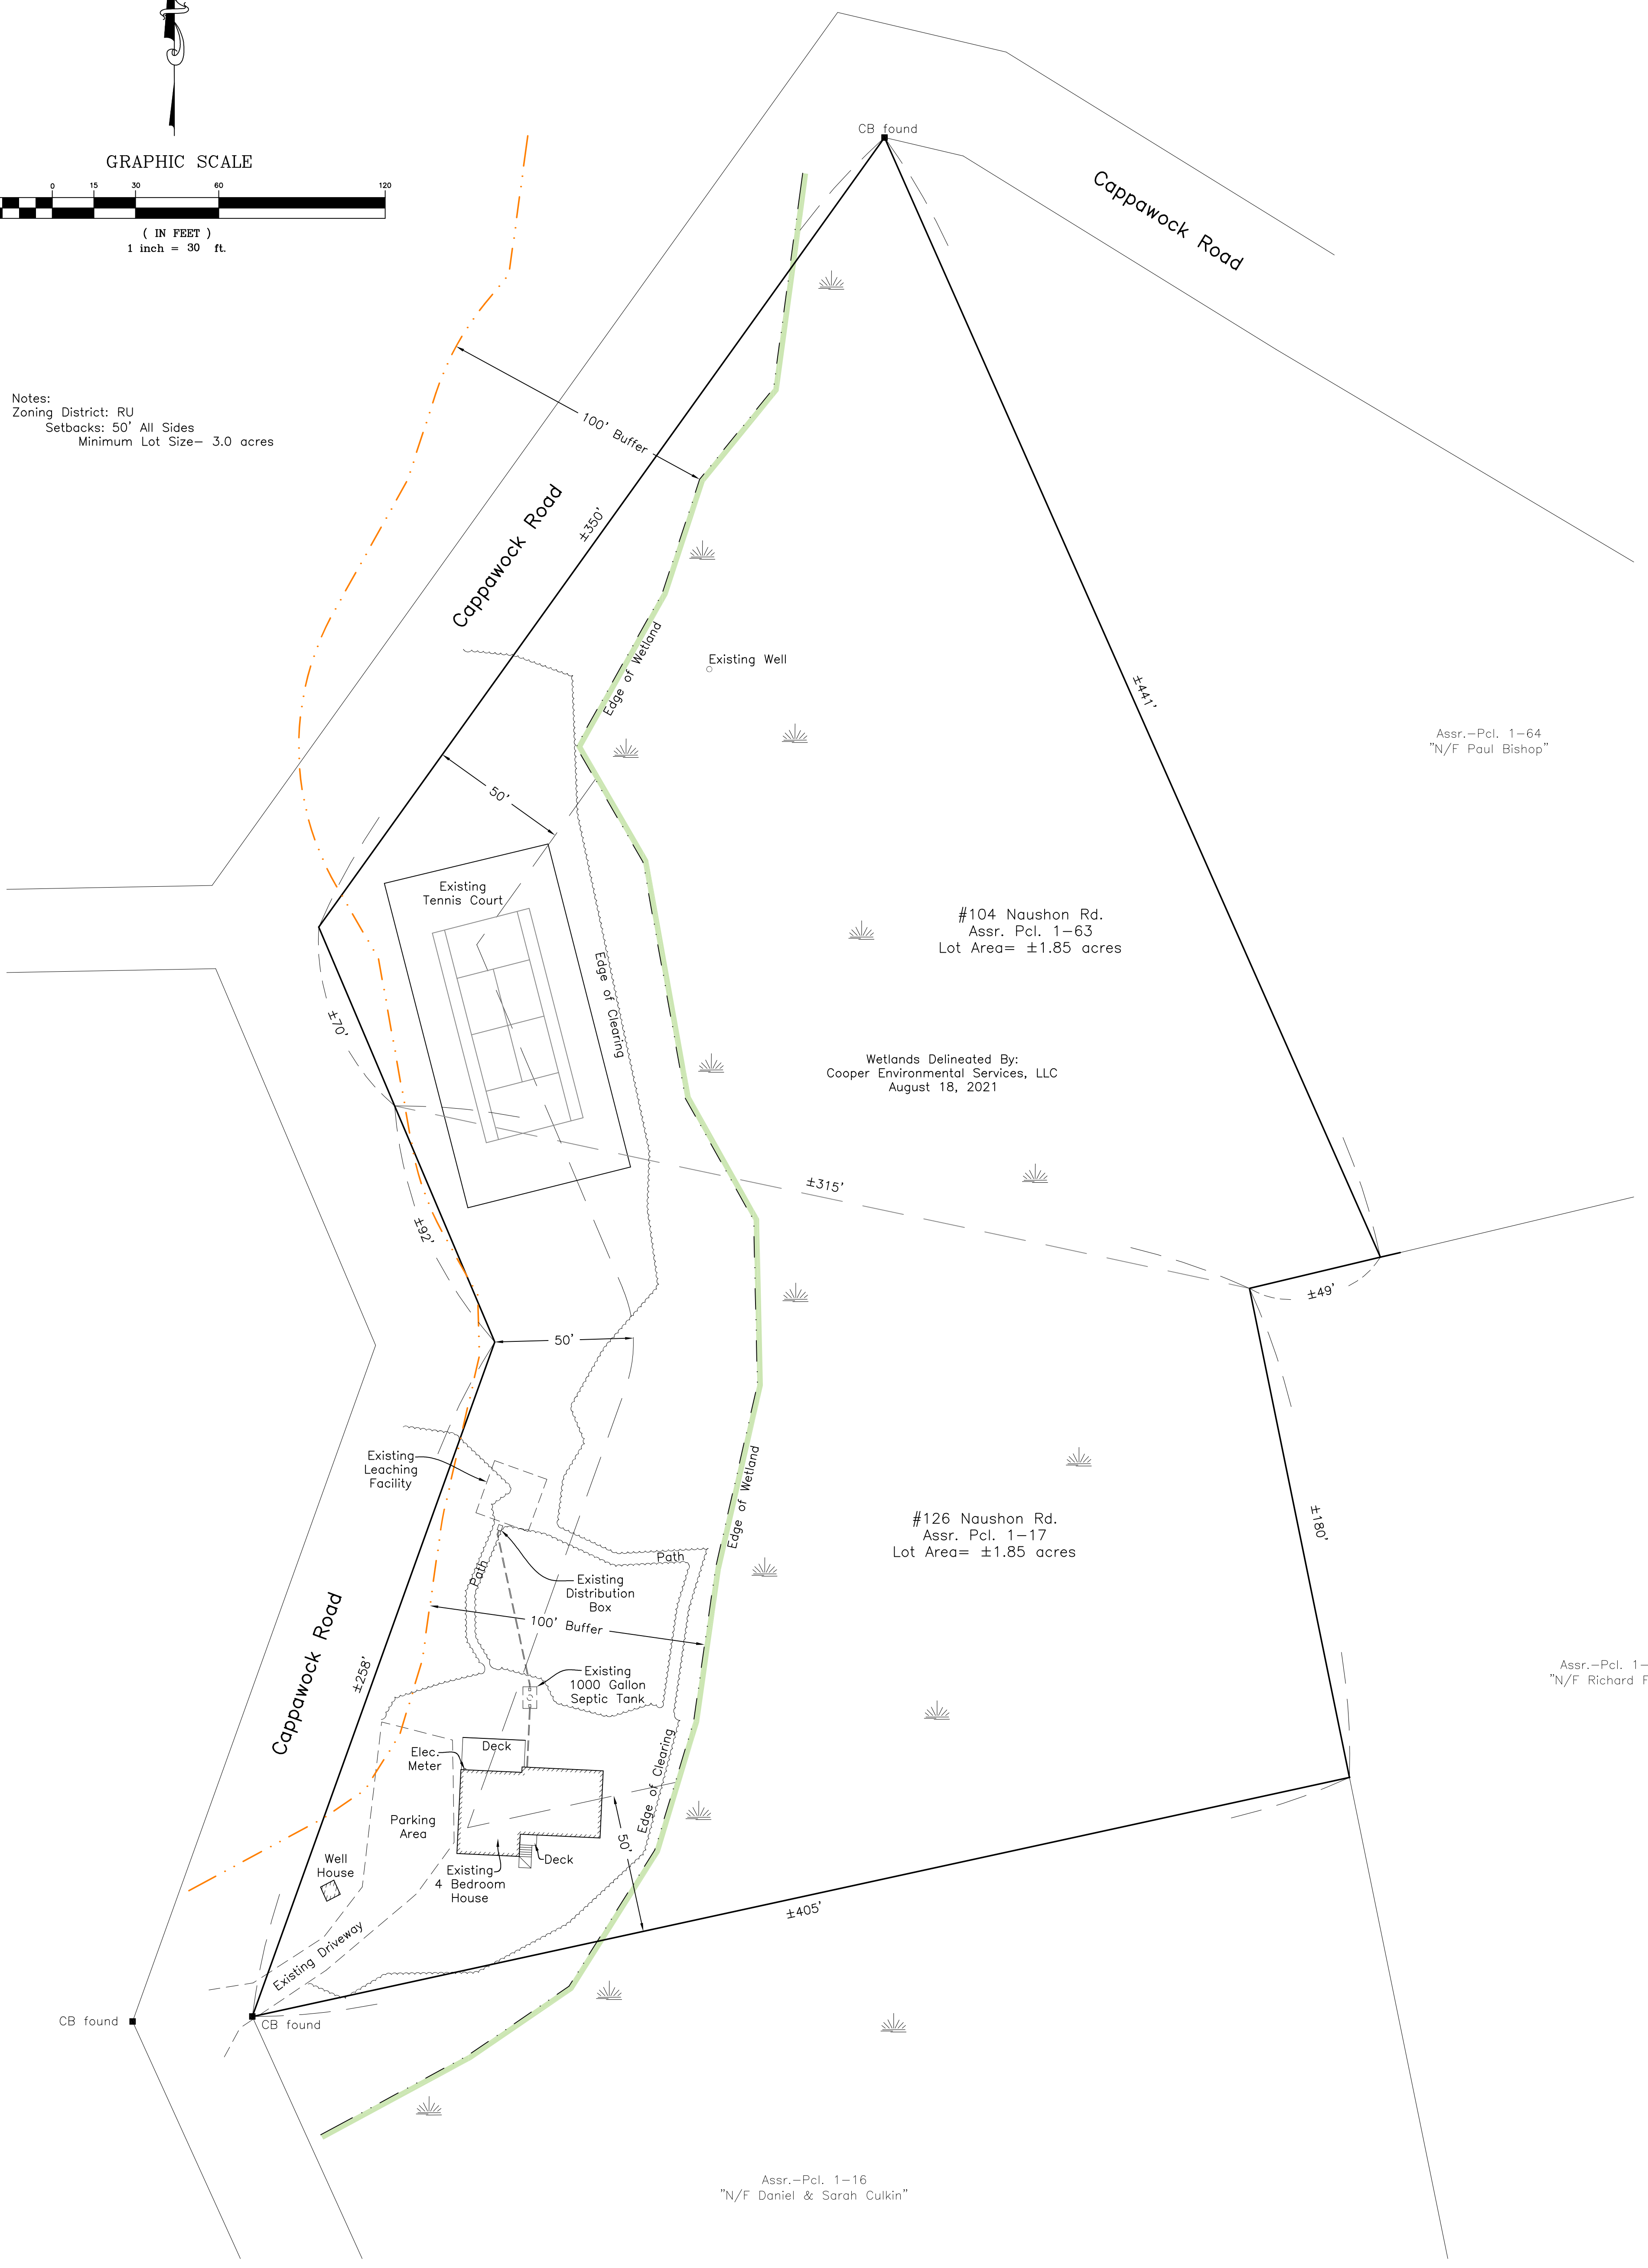

Assr.-Pcl. 1-64
"N/F Paul Bishop"

#104 Naushon Rd.
Assr. Pcl. 1-63
Lot Area= ±1.85 acres

Wetlands Delineated By:
Cooper Environmental Services, LLC
August 18, 2021

#126 Naushon Rd.
Assr. Pcl. 1-17
Lot Area= ±1.85 acres

Assr.-Pcl. 1-22.1
"N/F Richard Frisch"

Assr.-Pcl. 1-16
"N/F Daniel & Sarah Culkin"

Site Plan in
West Tisbury, Mass.
Prepared for
Carl Kravitz
Scale 1" = 30'
December 6, 2021



VINEYARD
LAND SURVEYING
& ENGINEERING

12 Cournoyer Road
P.O. Box 421
West Tisbury, MA 02575
P 508-693-3774 F 508-629-0440
VLSE.net