

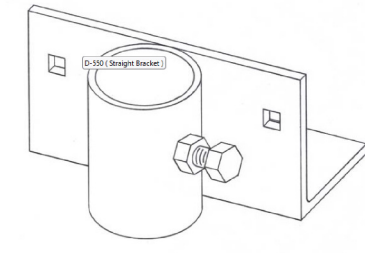


Photo of 12" base pad

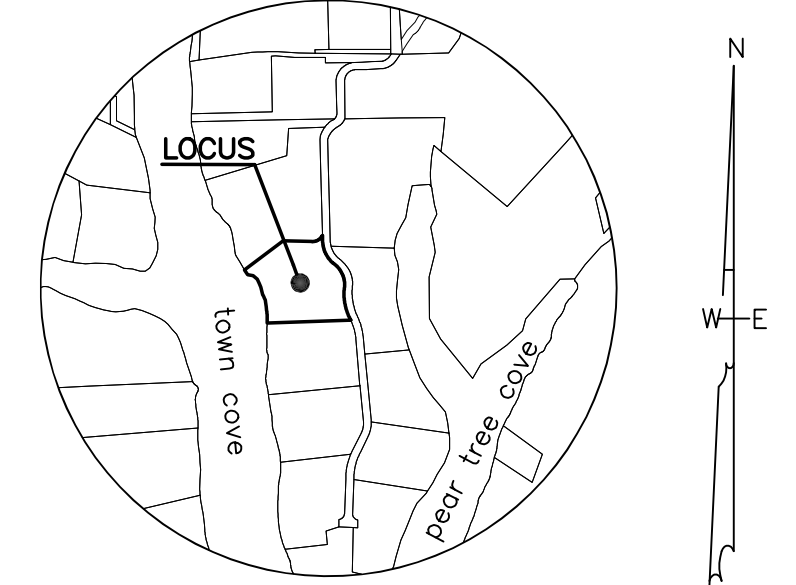



Sample of adjustable dock bracket

Tisbury Great Pond (Town Cove)

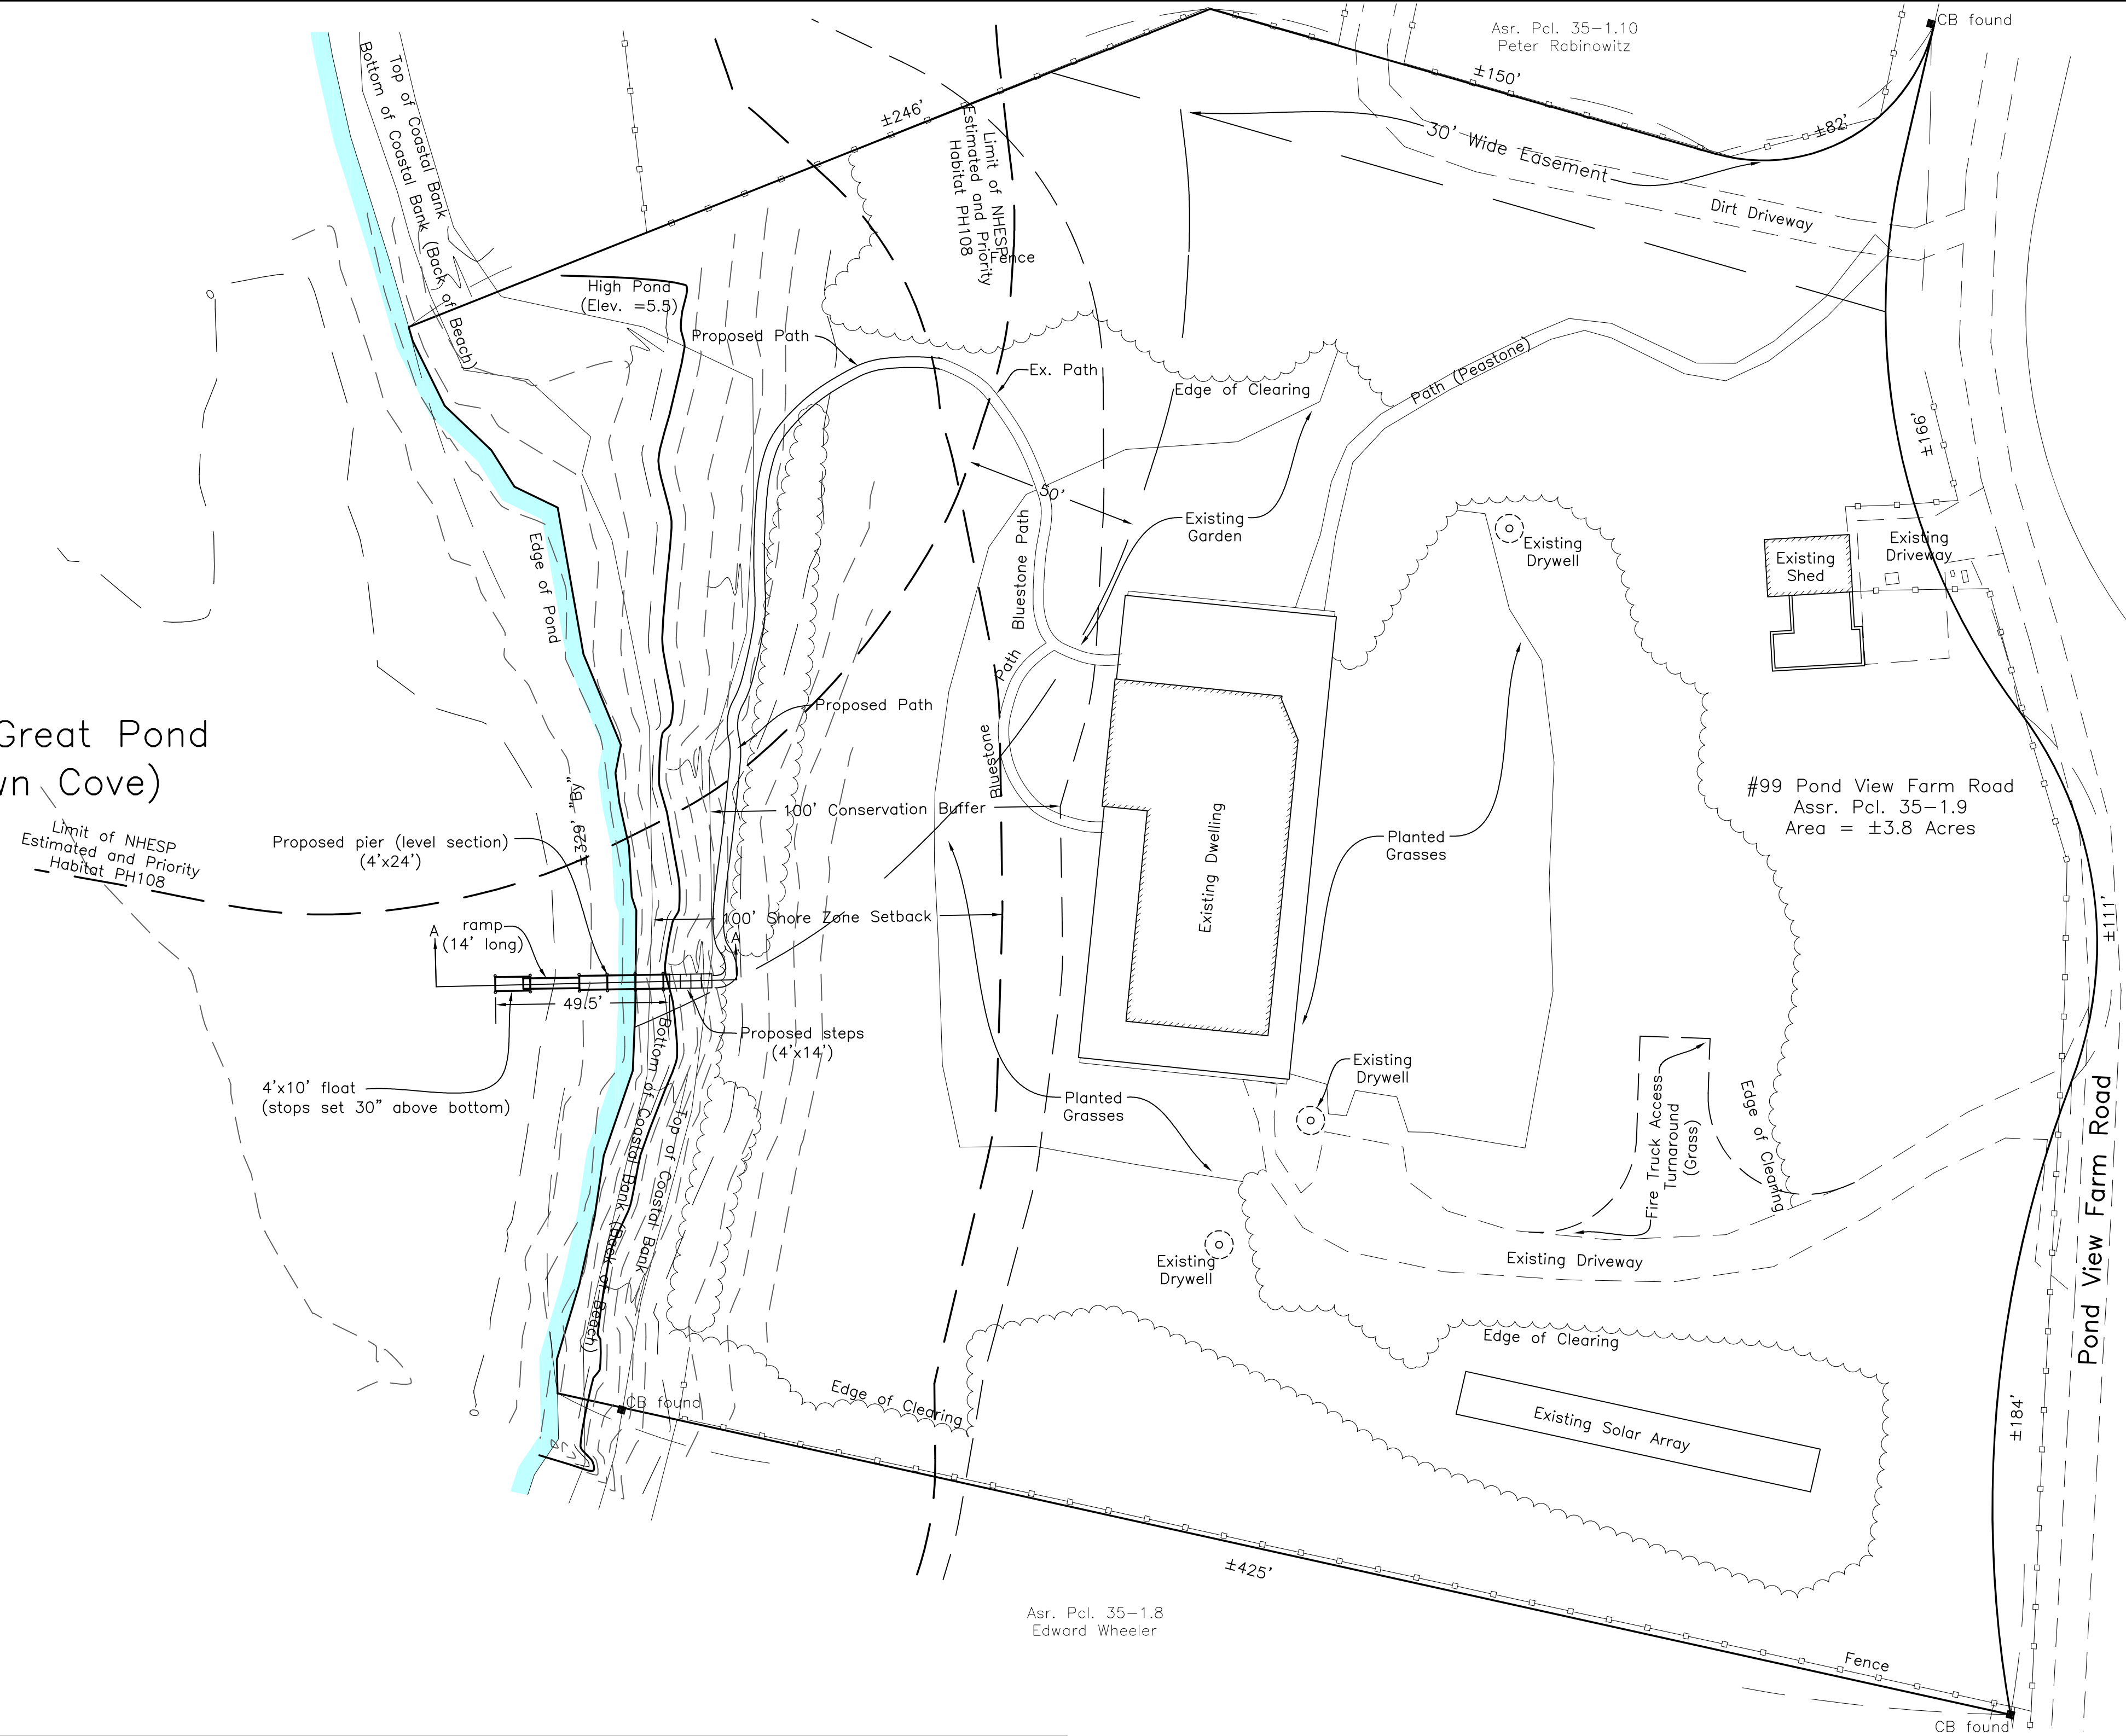

LOCUS MAP
Scale 1:1000

- Notes:
1. Zoning District: RU (Rural)
 2. Setbacks: 50' All Sides
 3. This lot is located within the Coastal District
 4. FEMA Flood Zone = AE 11 (Elevation 11)
 5. Elevation Datum: N.A.V.D 88
- NHESP Area of Disturbance
Proposed Pier and Elevated Walk Way = ±452 S.F.
Proposed Path = ±284 S.F.

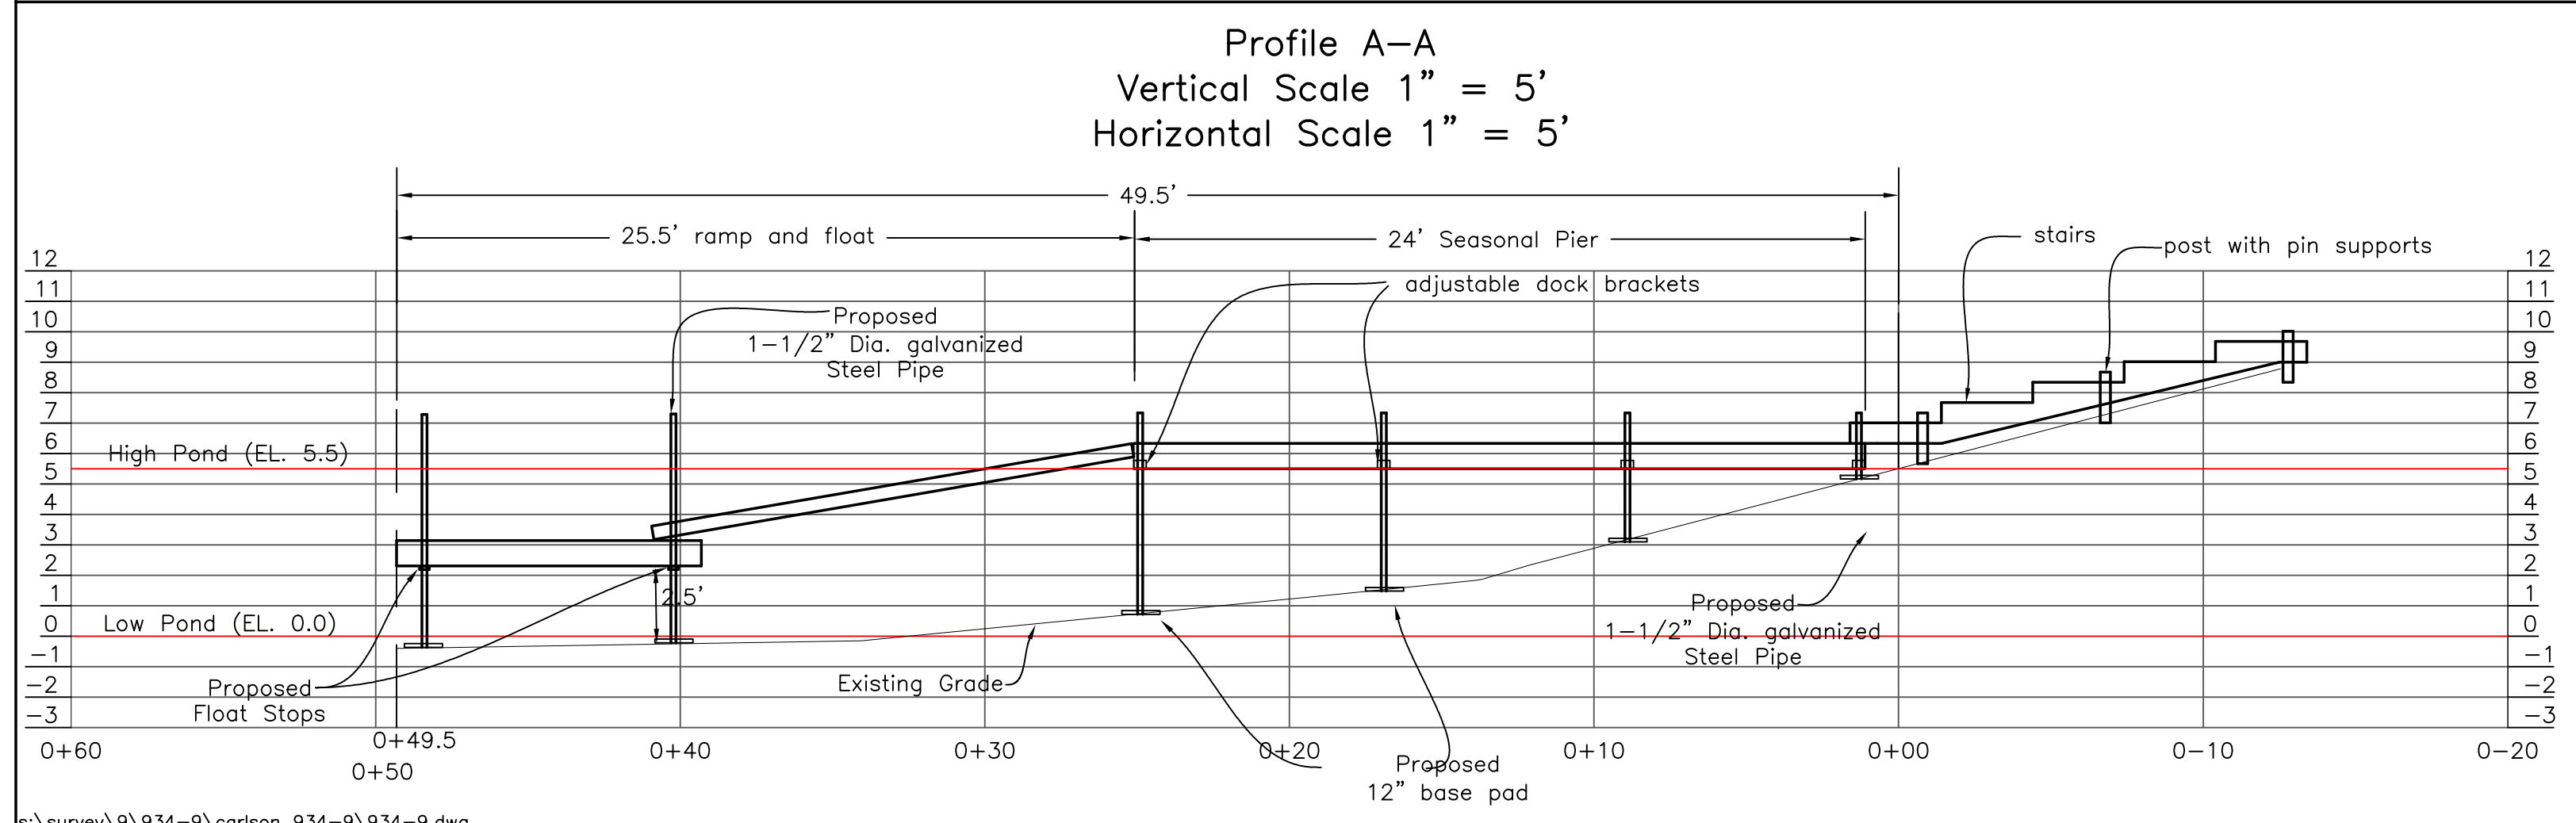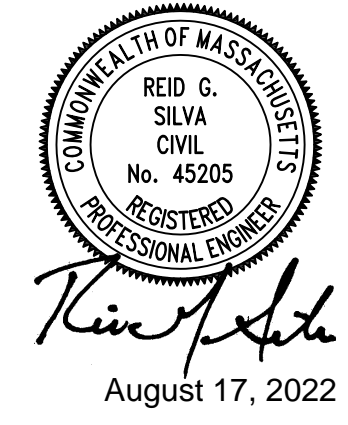

Site Plan in
West Tisbury, Mass.
Prepared for
Blue Heron LLC
Scale 1" = 30'
June 6, 2022

rev.7/12/22-add post base pads
8/17/22-relocate proposed pier and path

VINEYARD LAND SURVEYING & ENGINEERING
12 Cournoyer Road
P.O. Box 421
West Tisbury, MA 02575
P 508-693-3774 F 508-629-0440
VLSE.net