




ARCHITECTURE • ENERGY  
BUILDING • INTERIORS  
P.O. Box 1260  
West Tisbury, MA 02575  
508.693.4850  
www.southmountain.com

This drawing should not be  
used for construction  
unless noted as such.  
© 2022 South Mountain Company

**DRAFT  
NOT FOR  
CONSTRUCTION**

Drawing Set Type and Issue Date:

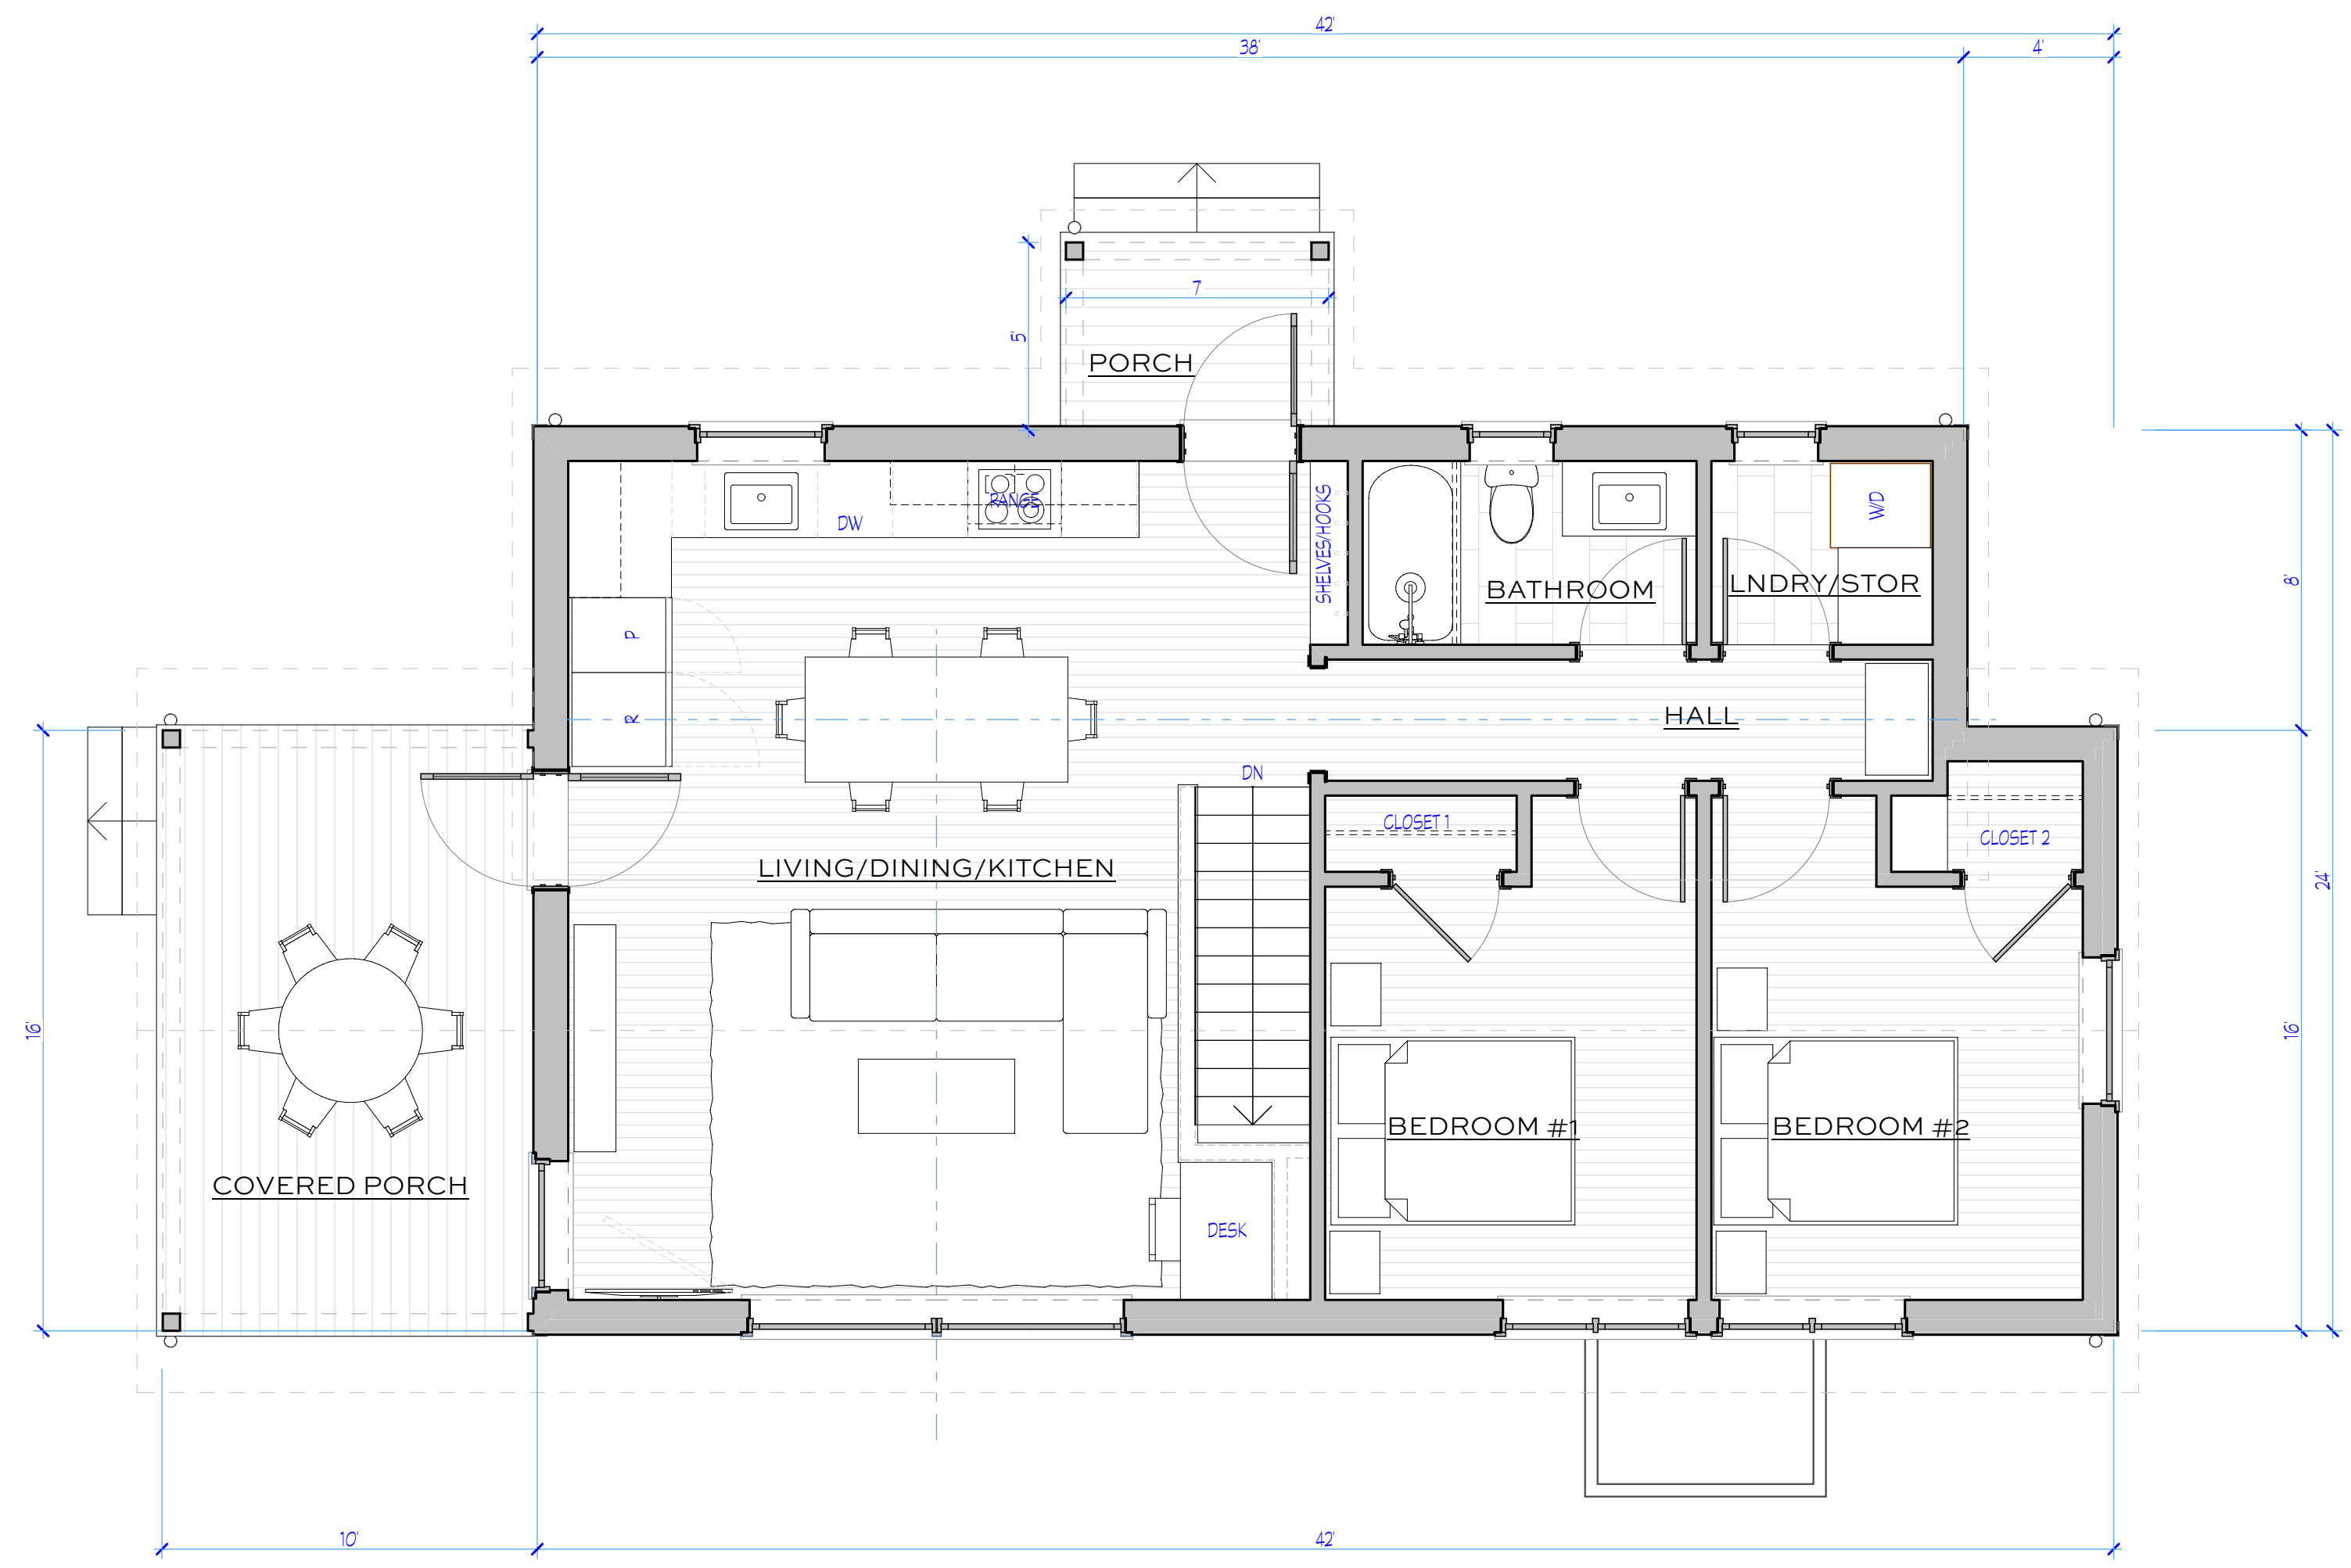

1 FIRST FLOOR PLAN  
SCALE: 1/4" = 1'-0"

# FIRST FLOOR PLAN

## RED ARROW ROAD COMMUNITY HOUSING (2BR HOUSE)

Red Arrow Road West Tisbury, MA 02575

Date: 8/23/23


Drawn by:

Scale: As Noted


Sheet:

**DRAFT  
NOT FOR  
CONSTRUCTION**

Drawing Set Type and Issue Date:  
Schematic Design Work in Progress

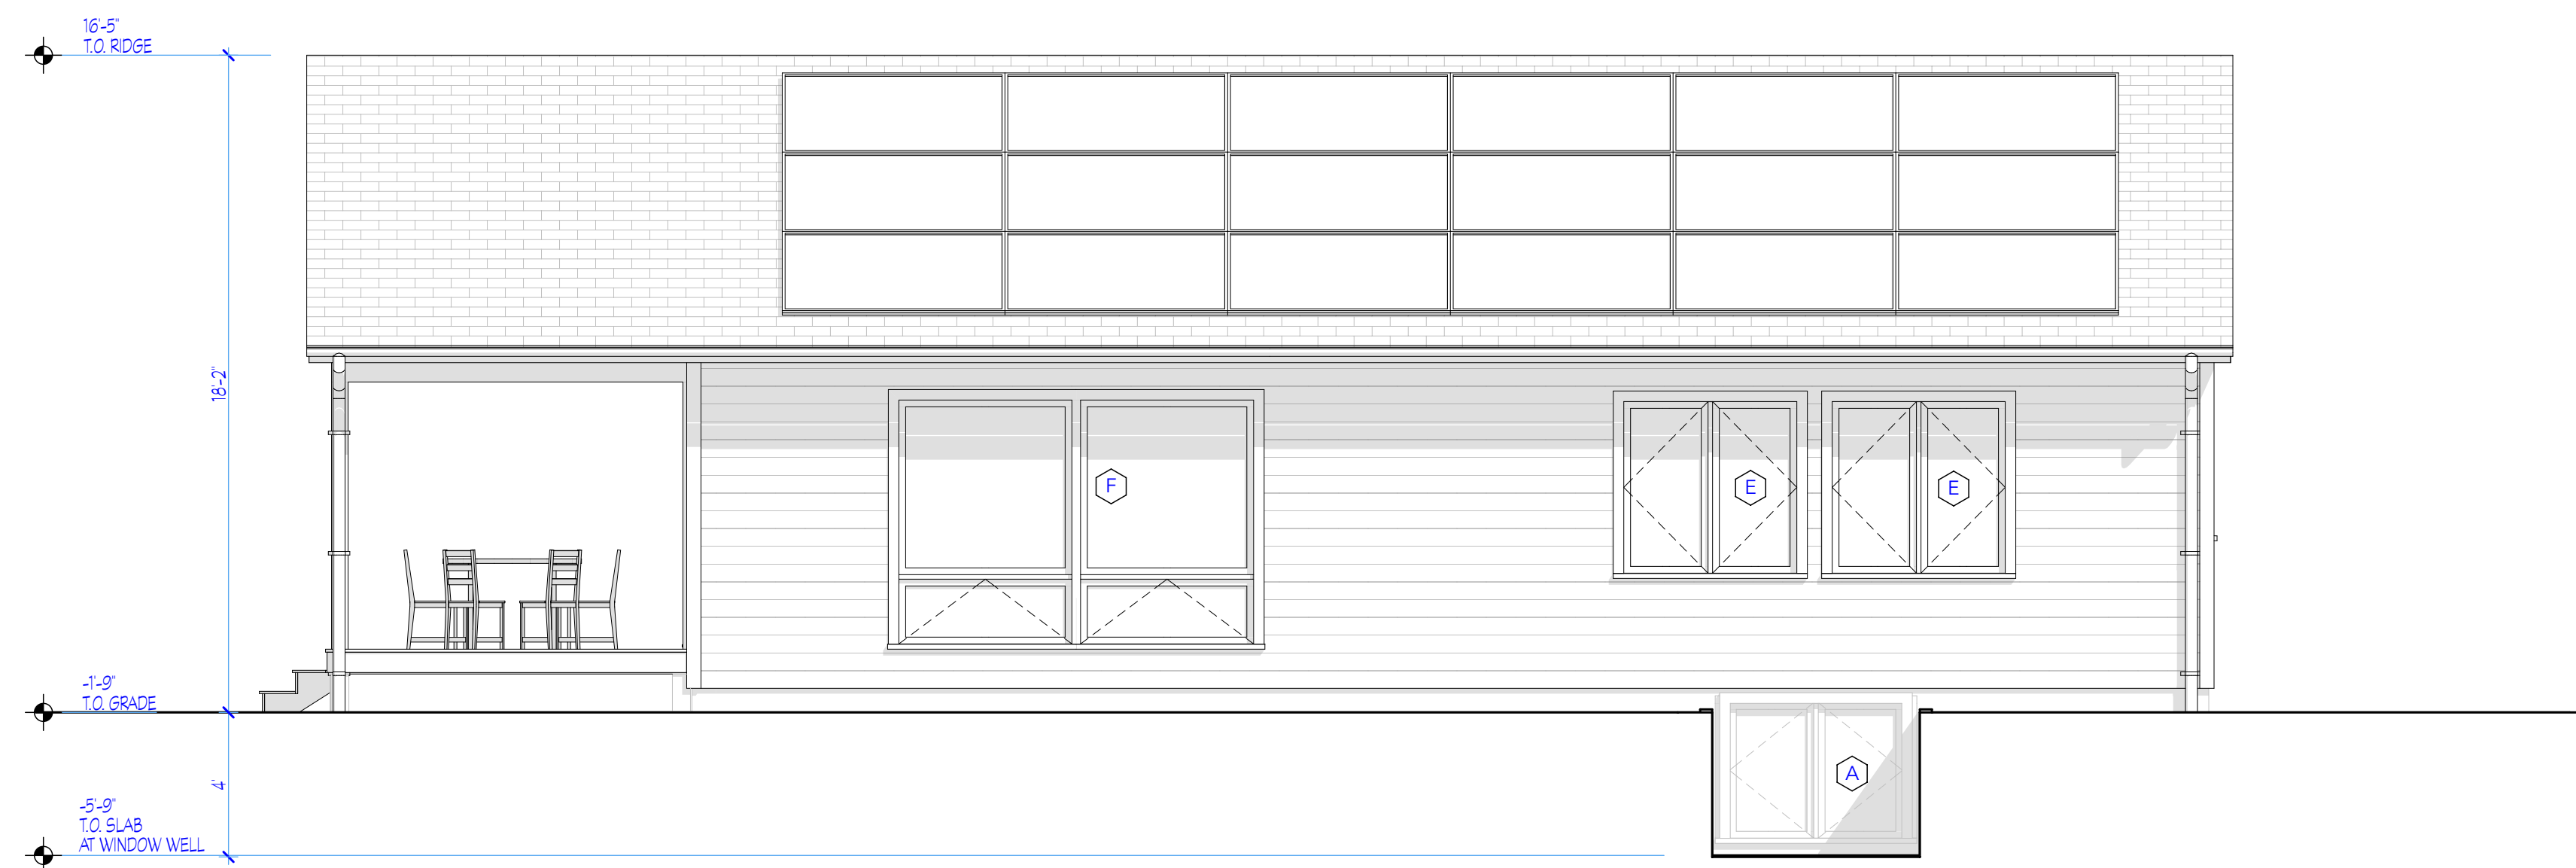


**1 SOUTH ELEVATION**  
SCALE: 1/4" = 1'-0"

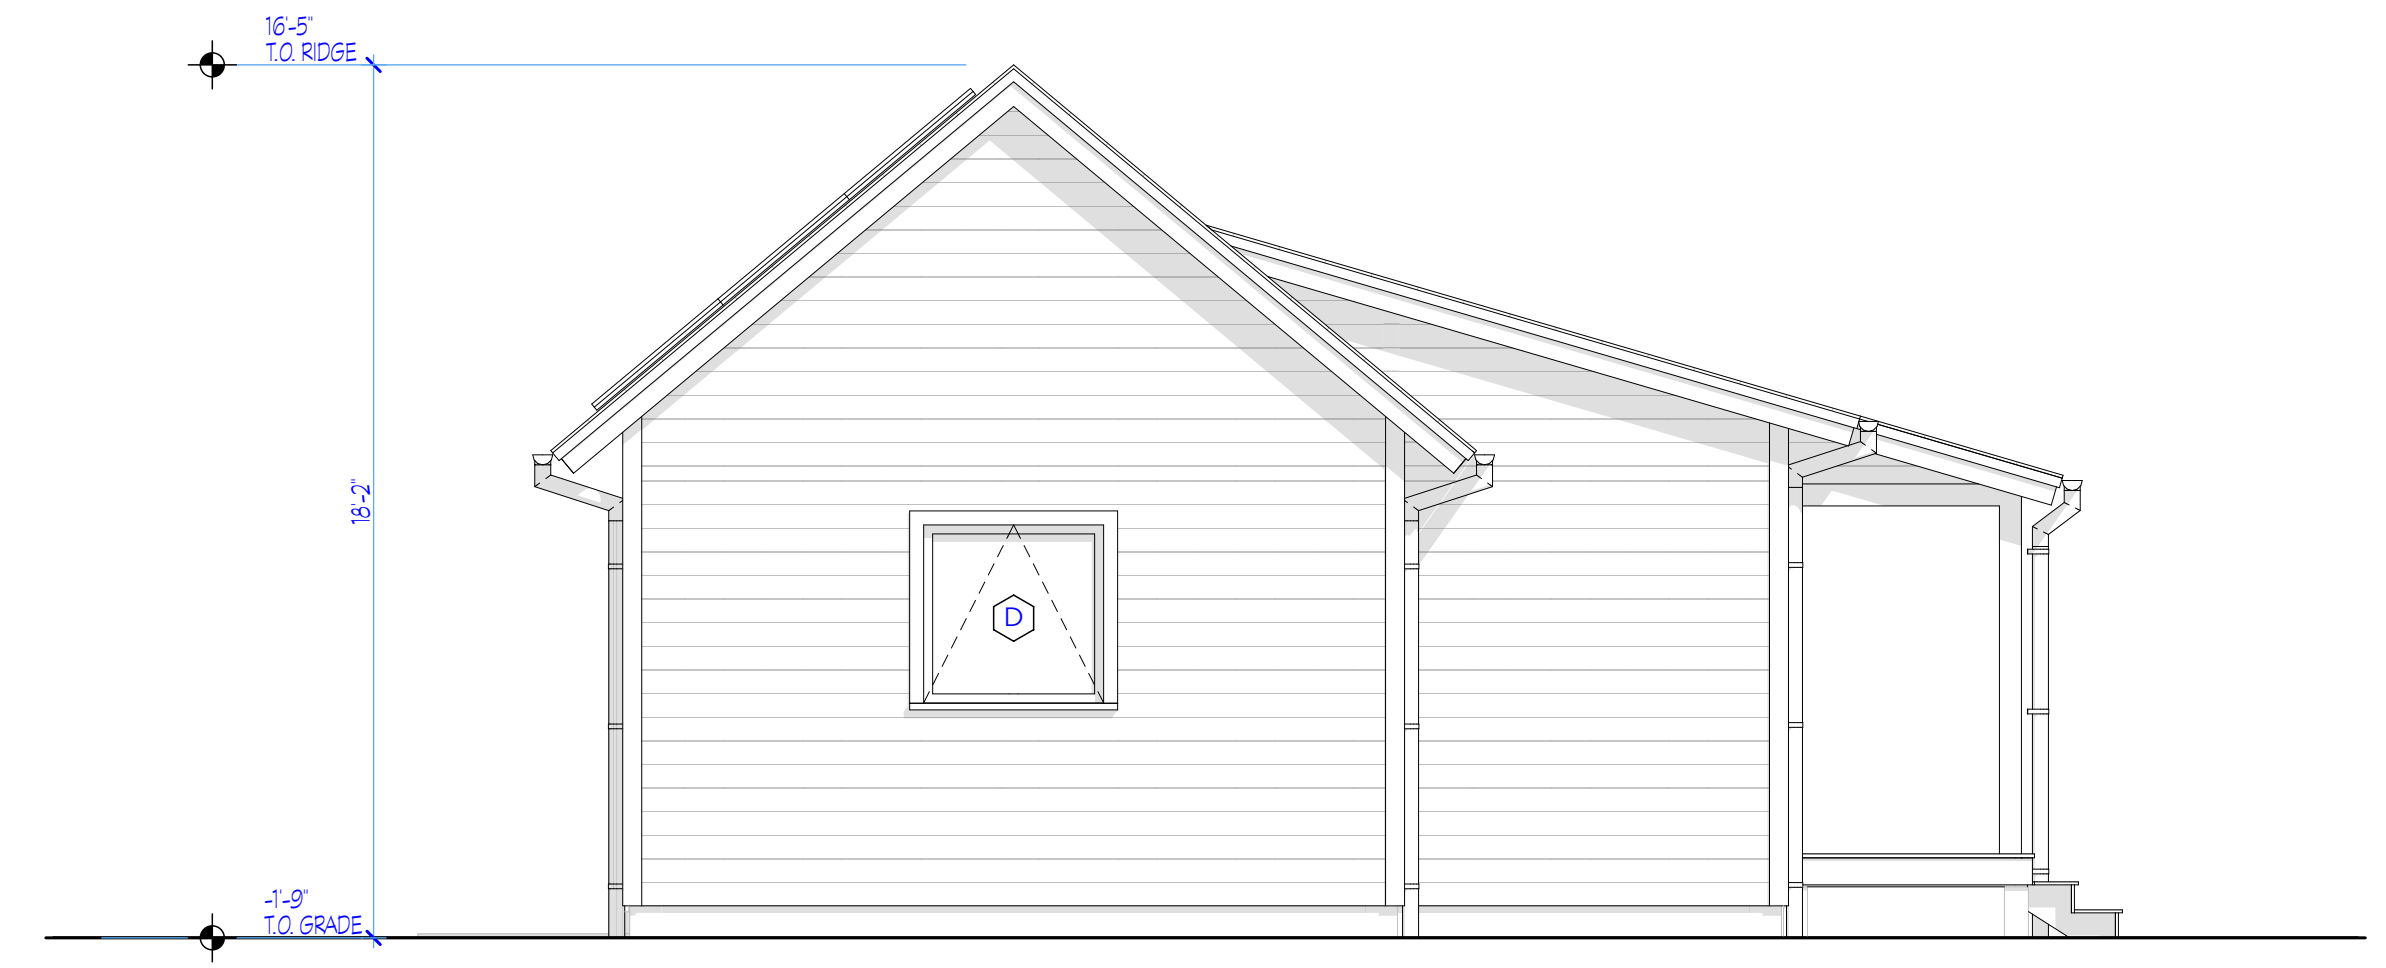

**2 EAST ELEVATION**  
SCALE: 1/4" = 1'-0"



**3 NORTH ELEVATION**  
SCALE: 1/4" = 1'-0"

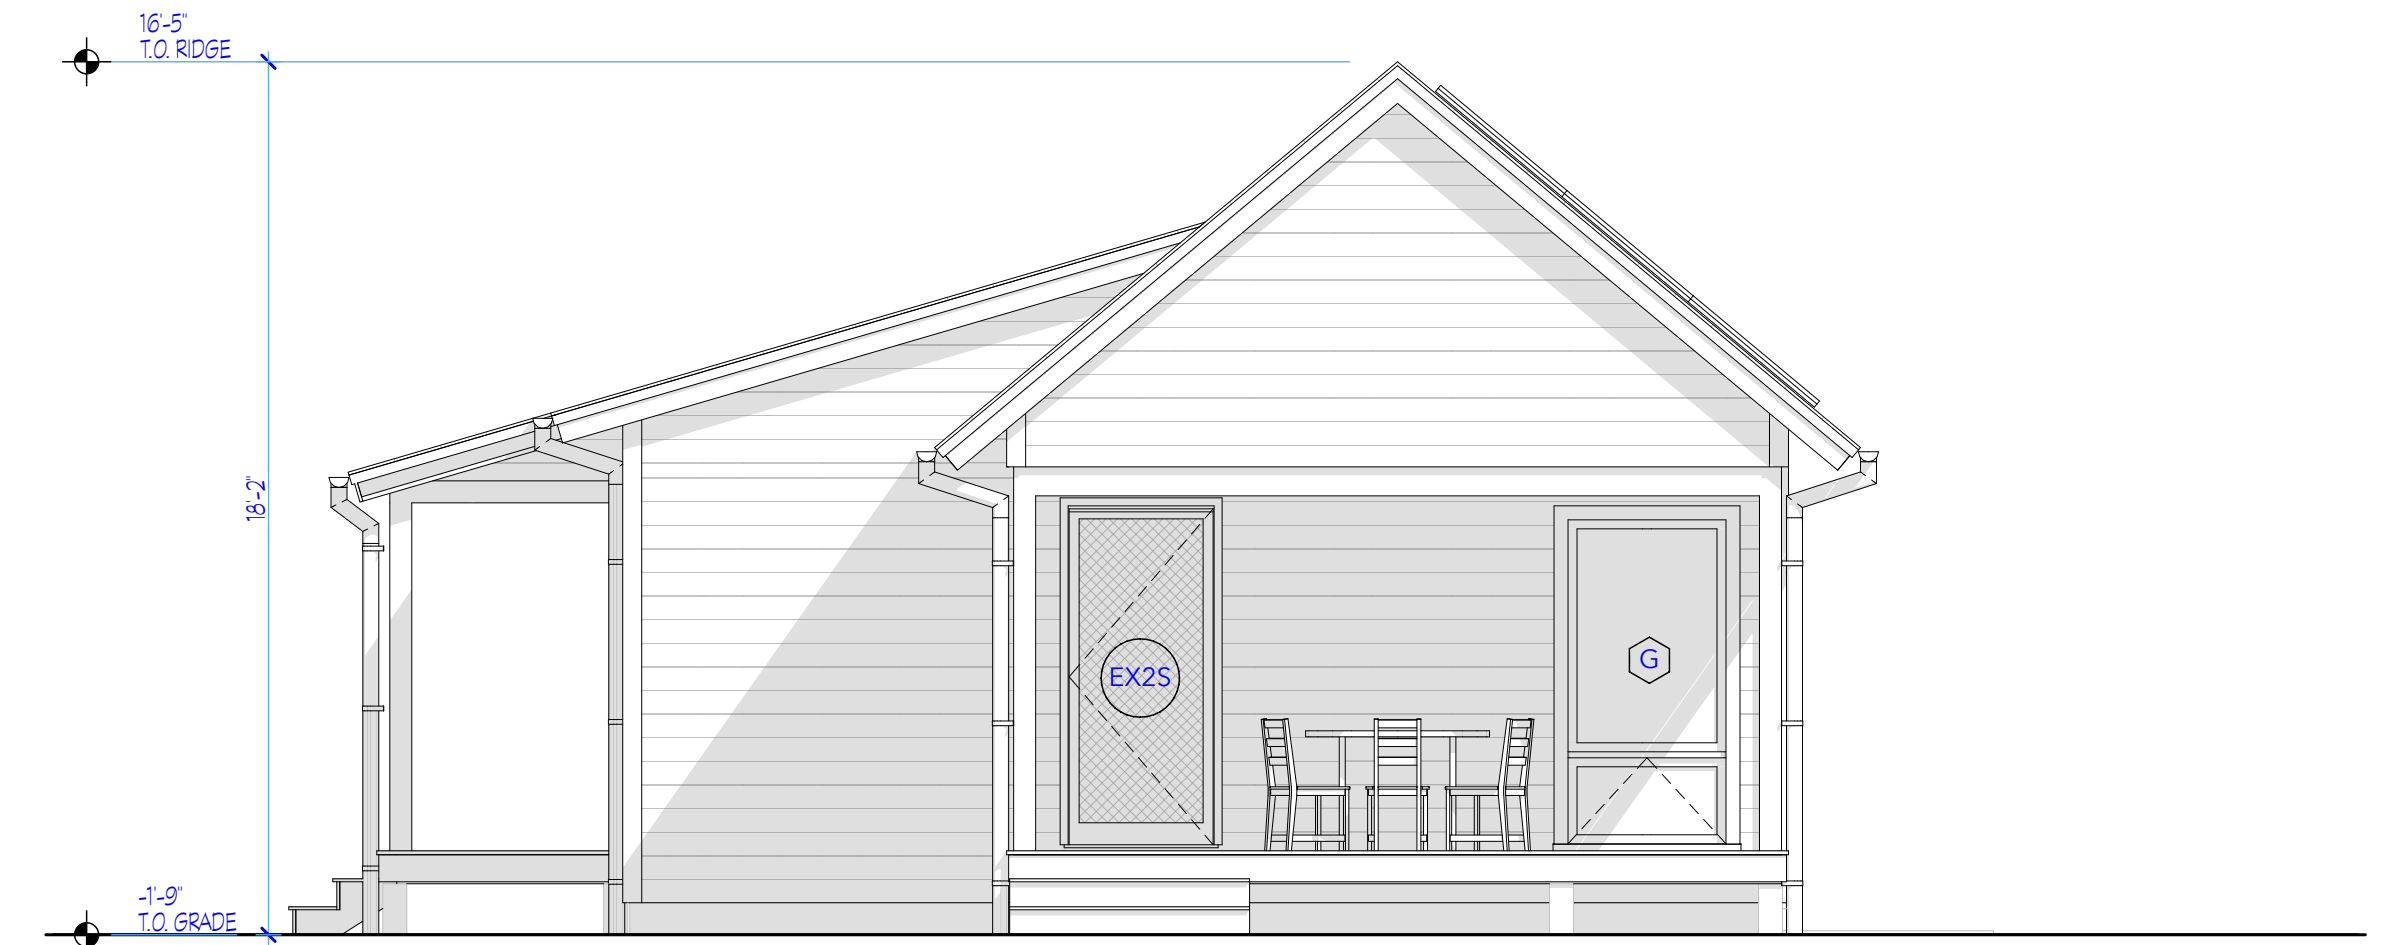

**4 WEST ELEVATION**  
SCALE: 1/4" = 1'-0"

**ELEVATIONS**

**RED ARROW ROAD COMMUNITY HOUSING (2BR HOUSE)**

Red Arrow Road West Tisbury, MA 02575

Date: 8/23/23  
Drawn by:

Scale: As Noted

Sheet:

**A201**