


WEST TISBURY PLANNING
BOARD SUBMISSION



401 State Road

WEST TISBURY, MASSACHUSETTS

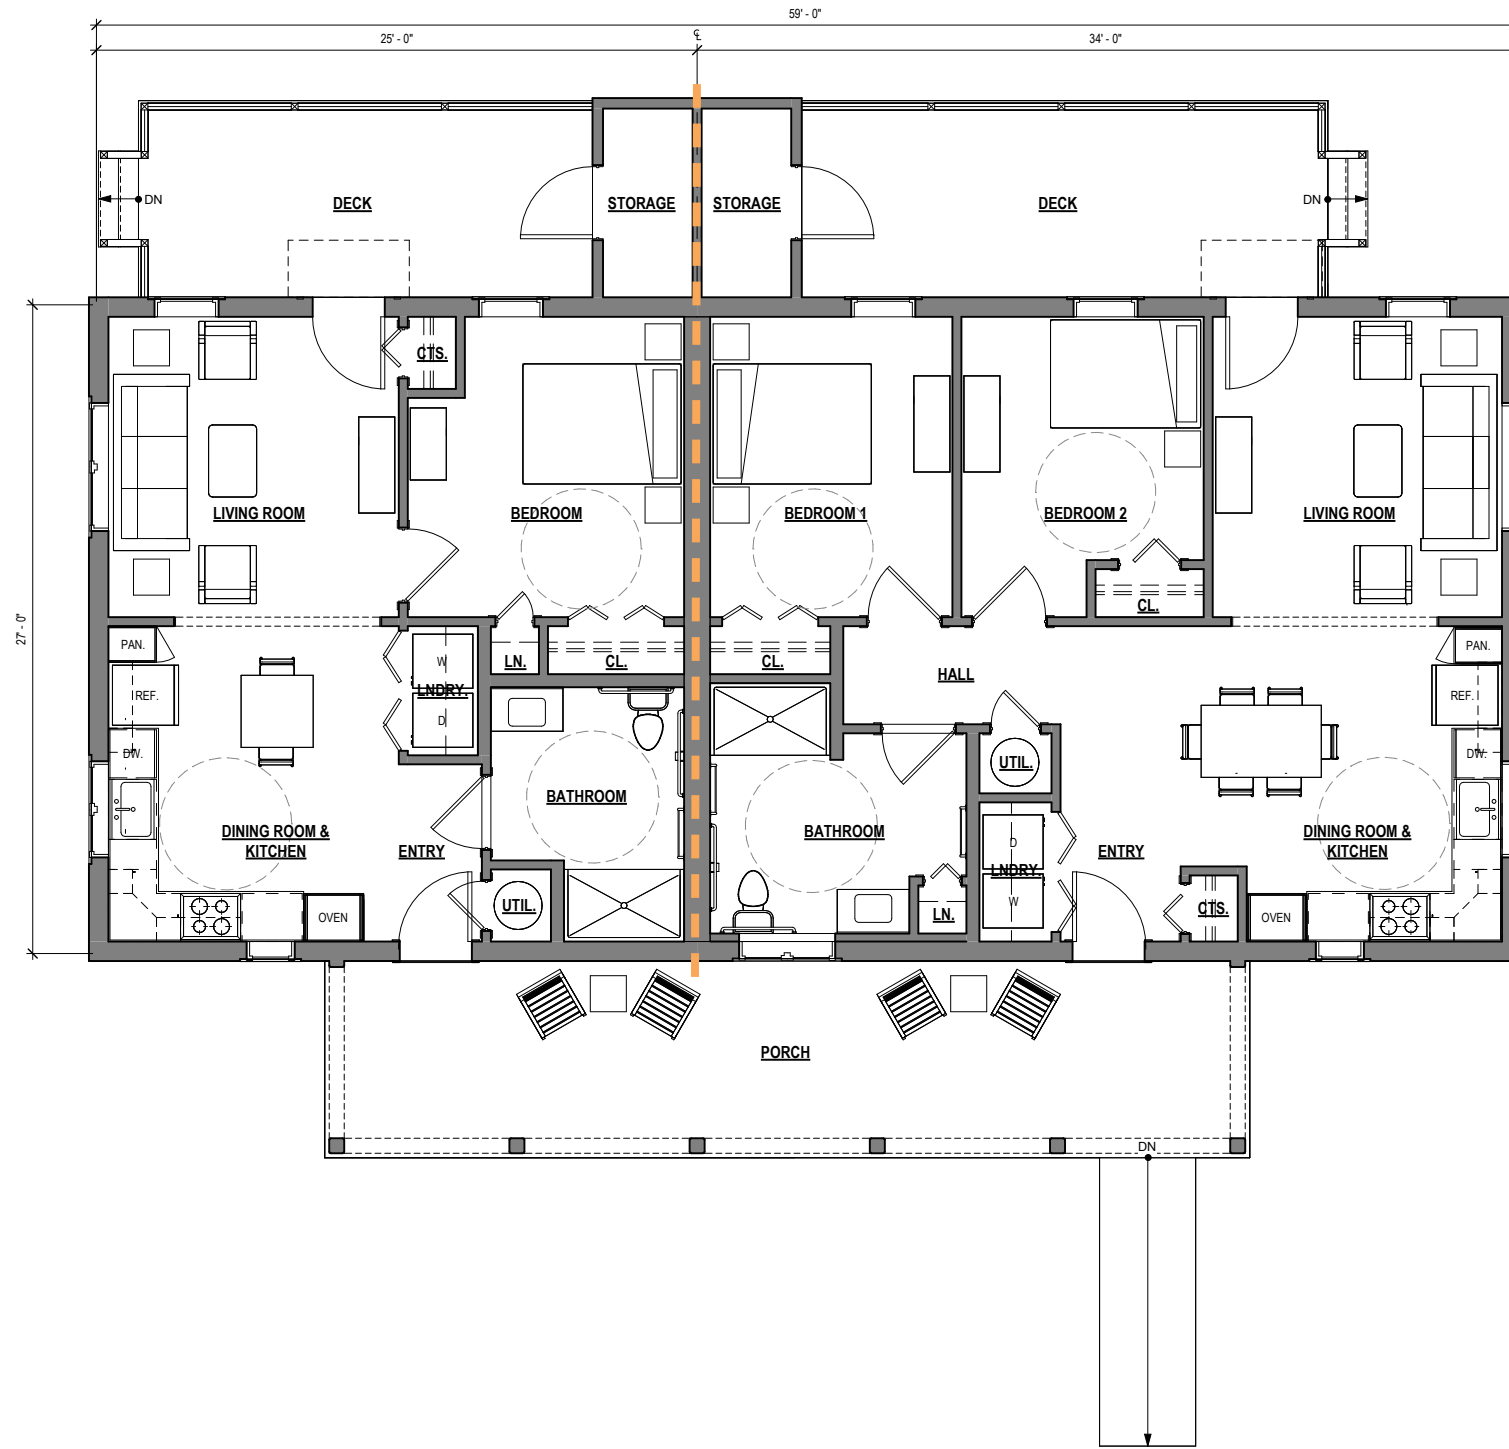

ONE-BEDROOM UNIT - 623 SF
MA 521 CMR GROUP 2A

TWO-BEDROOM UNIT - 857 SF
MA 521 CMR GROUP 2A

401 State Road

SCHEMATIC ARCHITECTURE - BUILDING 1
NOVEMBER 8, 2023

SCALE: 1/8"=1'-0"
0' 1' 2' 4' 8' 16' 32'





FRONT ELEVATION



RIGHT SIDE ELEVATION



REAR ELEVATION



LEFT SIDE ELEVATION


401 State Road

SCHEMATIC ARCHITECTURE - BUILDING 1

NOVEMBER 8, 2023

SCALE: 1/8"=1'-0"



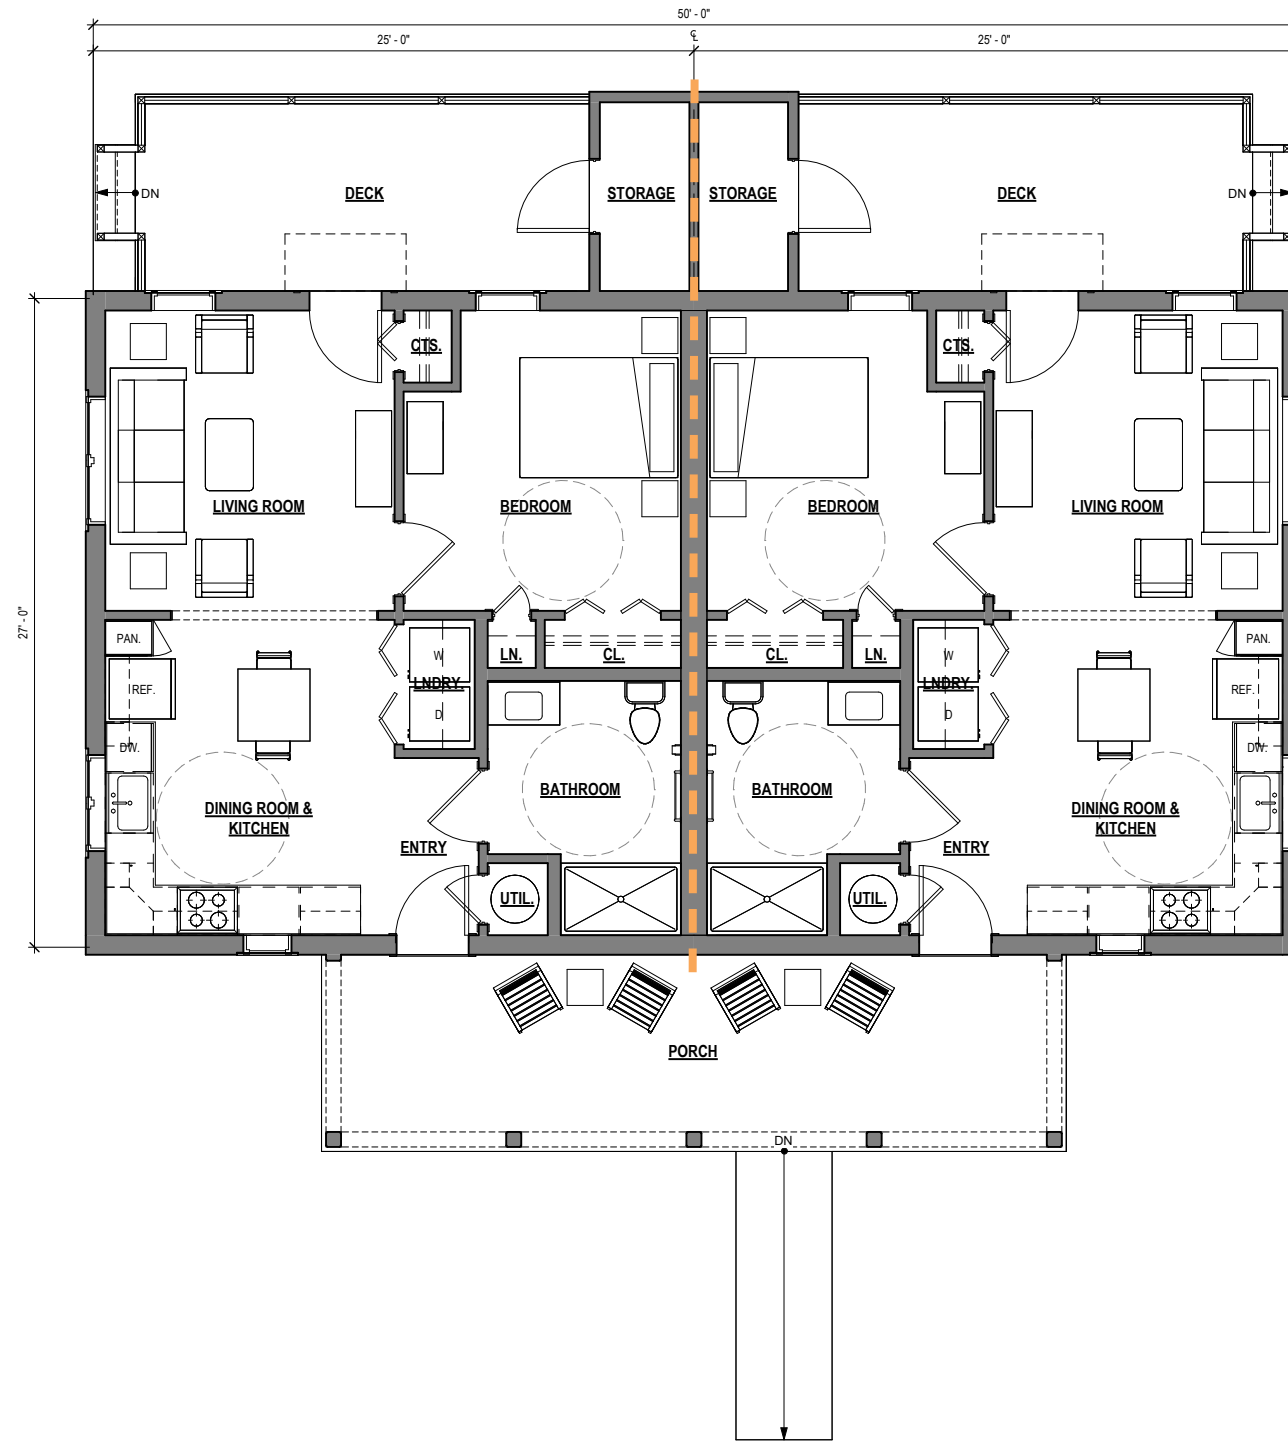

ONE-BEDROOM UNIT - 623 SF
MA 521 CMR GROUP 1


ONE-BEDROOM UNIT - 623 SF
MA 521 CMR GROUP 1

401 State Road


SCHEMATIC ARCHITECTURE - BUILDINGS 2, 3, & 4
NOVEMBER 8, 2023

SCALE: 1/8"=1'-0"
0' 1' 2' 4' 8' 16' 32'



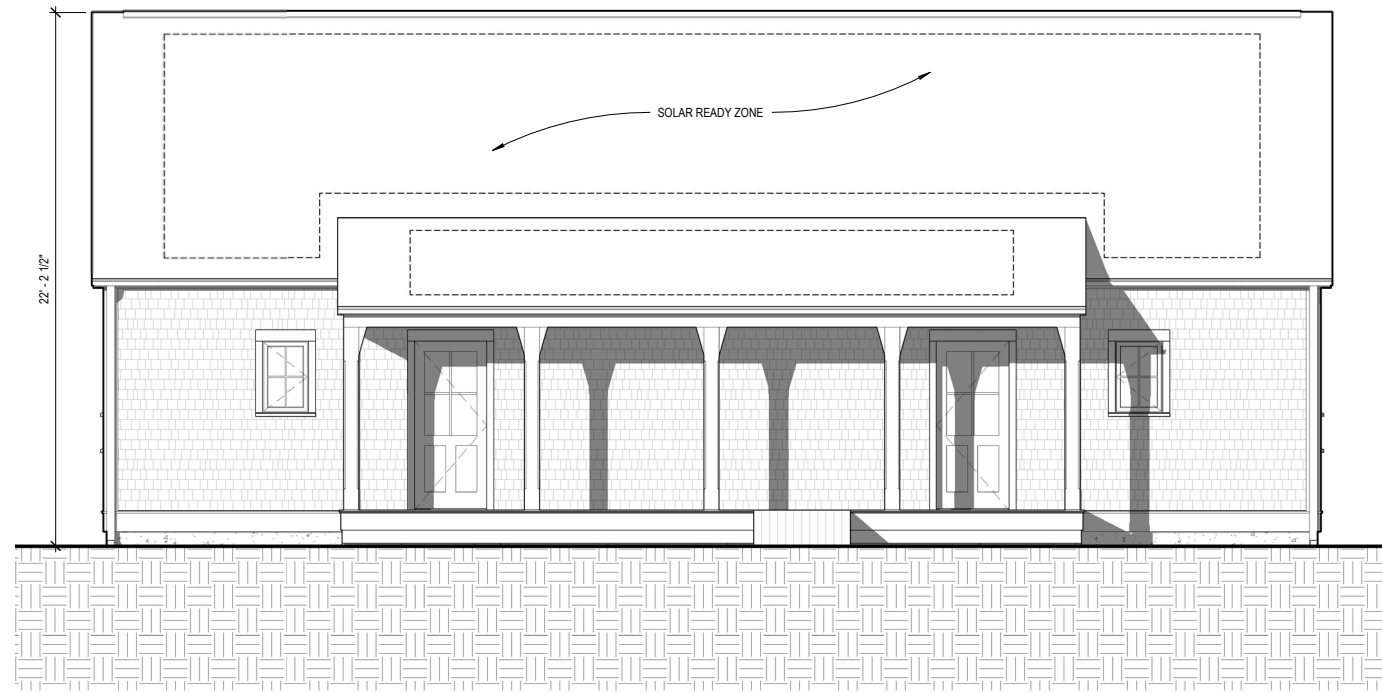

FRONT ELEVATION

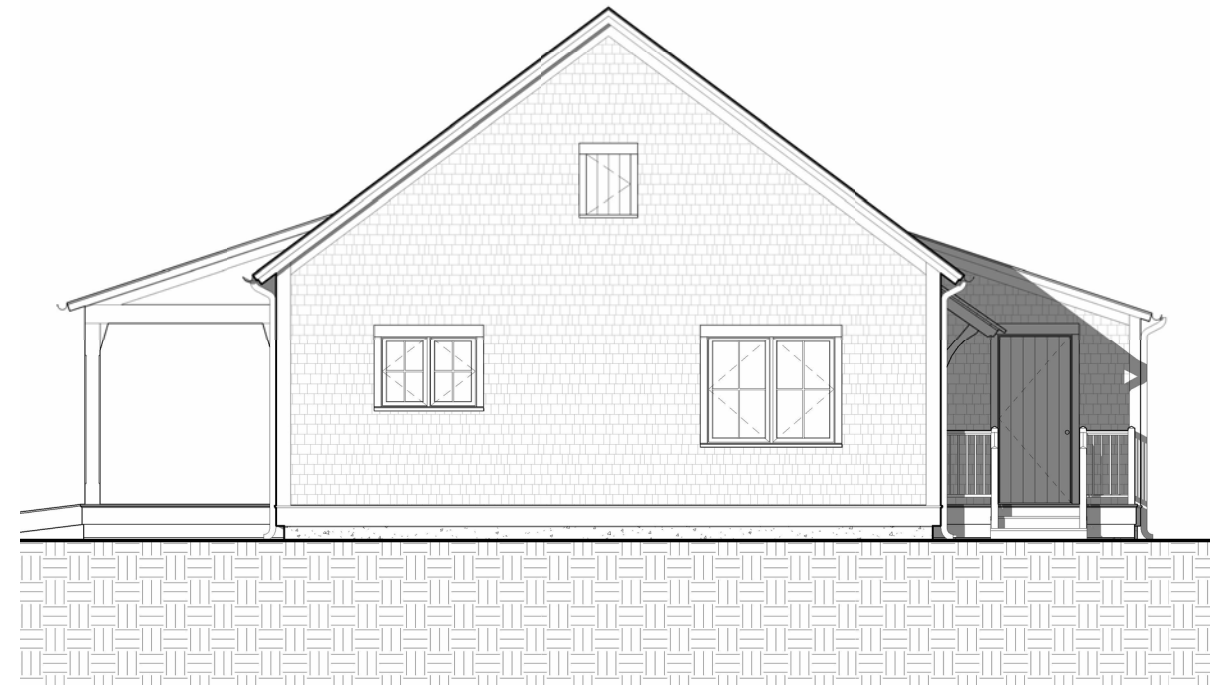

RIGHT SIDE ELEVATION



REAR ELEVATION



LEFT SIDE ELEVATION

401 State Road

SCHEMATIC ARCHITECTURE - BUILDINGS 2, 3, & 4

NOVEMBER 8, 2023

SCALE: 1/8"=1'-0"





TWO-BEDROOM UNIT - 857 SF
MA 521 CMR GROUP 1

COMMUNITY BUILDING
623 SF


401 State Road

SCHEMATIC ARCHITECTURE - BUILDING 5


NOVEMBER 8, 2023

SCALE: 1/8"=1'-0"




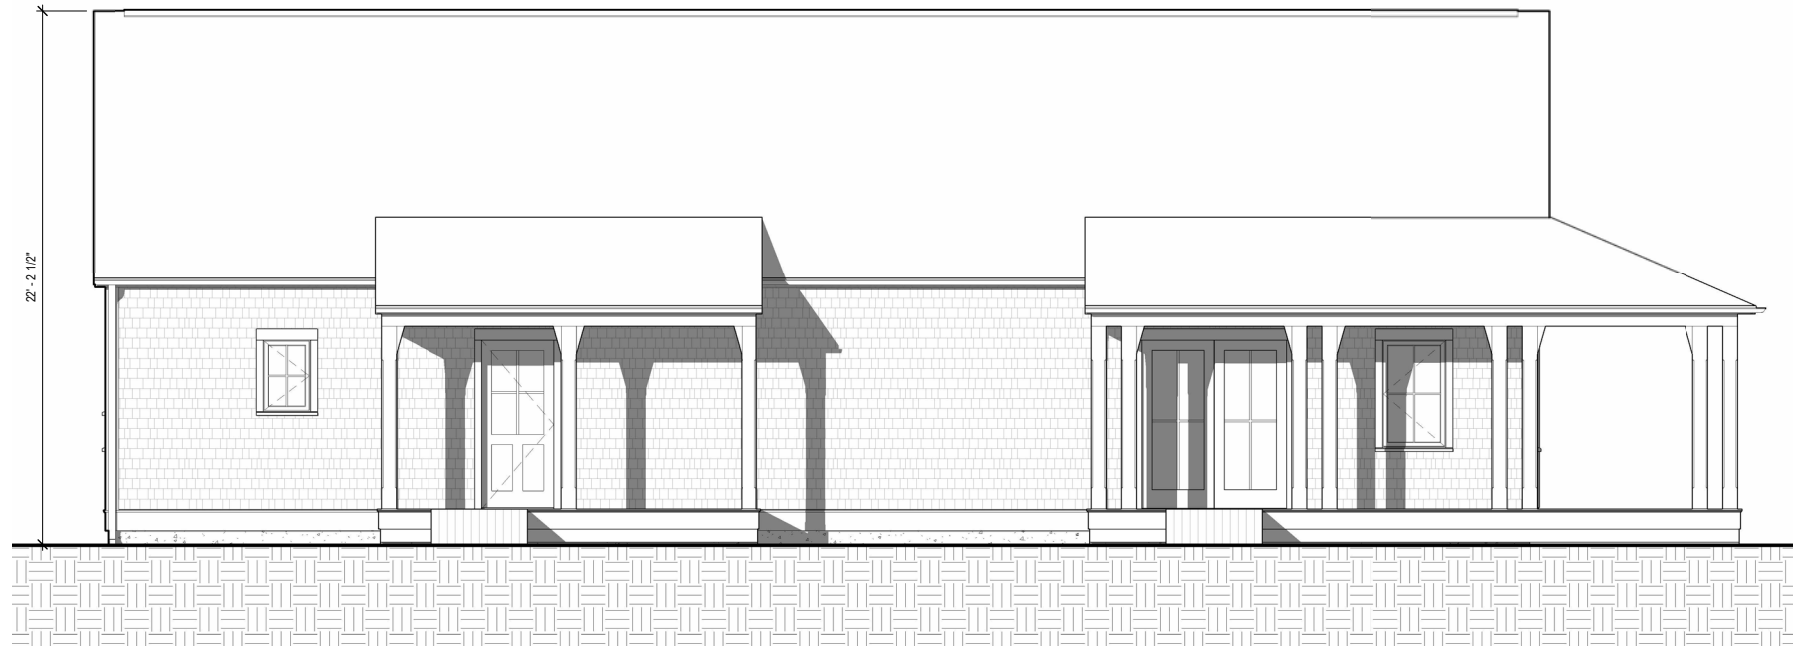

FRONT ELEVATION

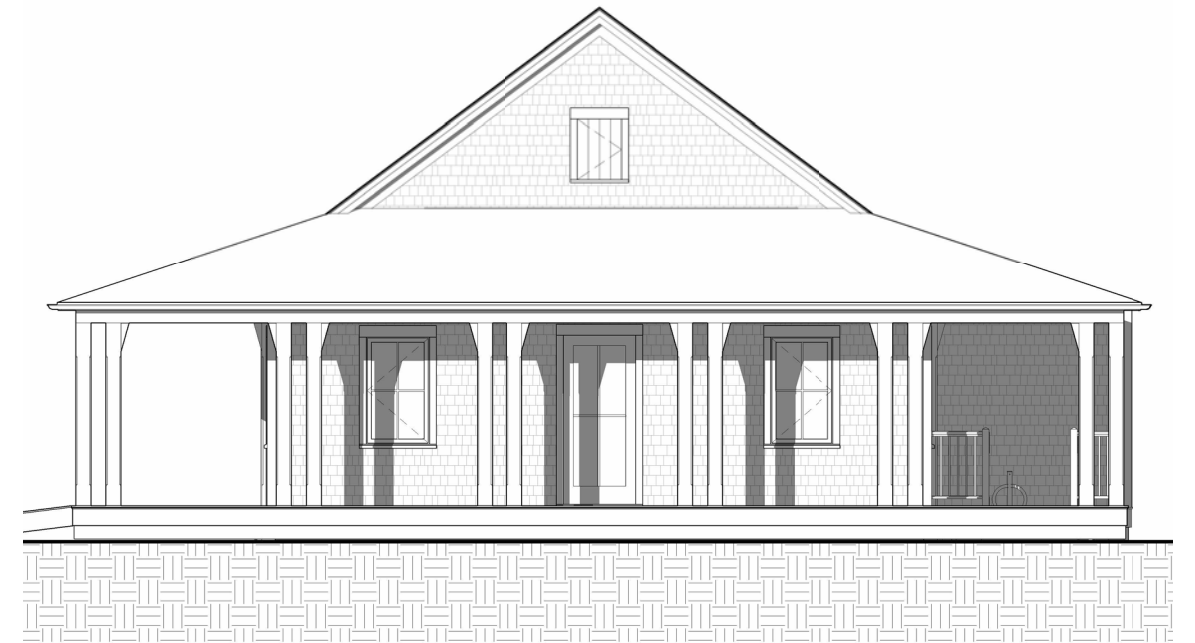

RIGHT SIDE ELEVATION

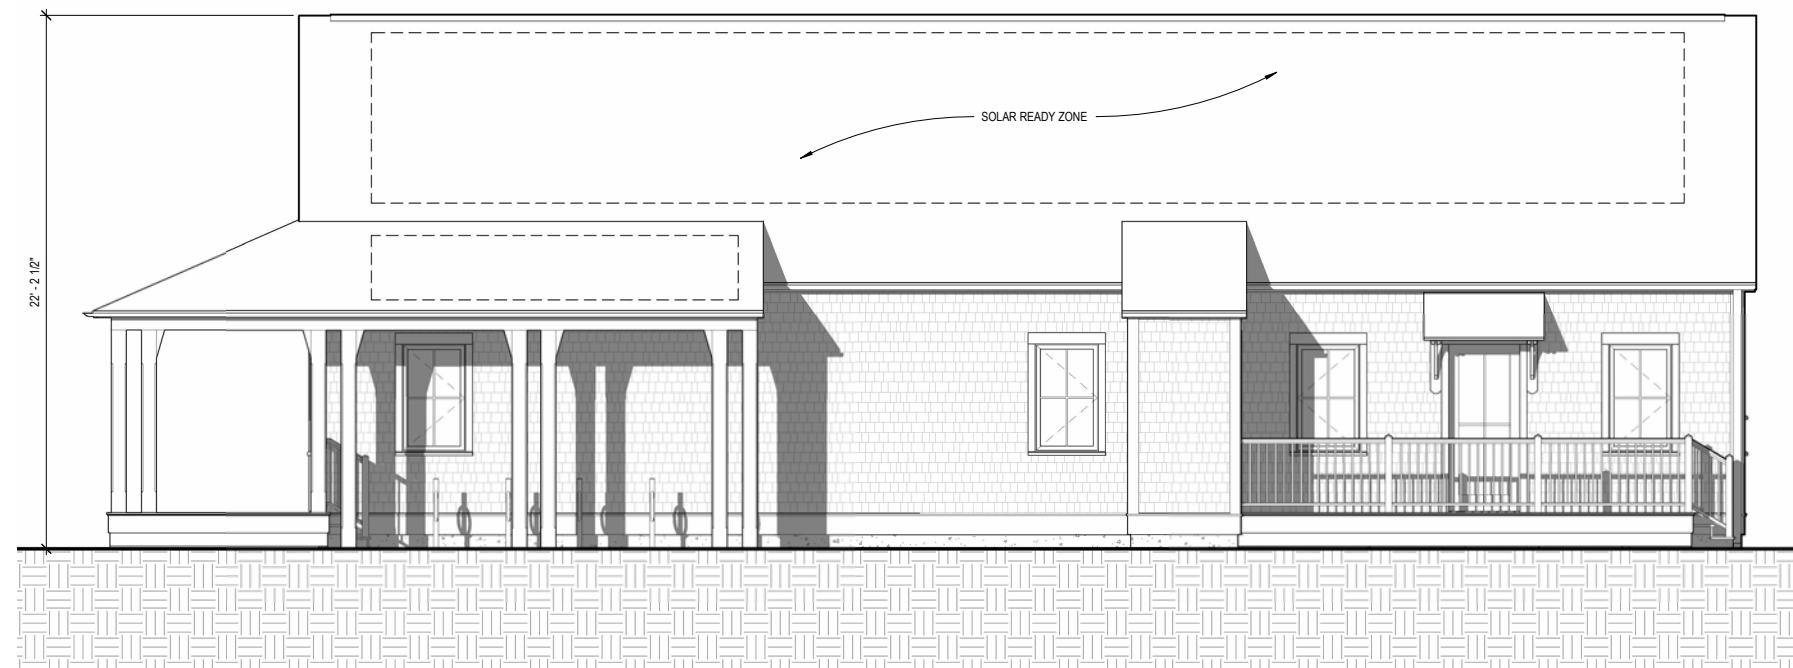

REAR ELEVATION



LEFT SIDE ELEVATION

401 State Road

SCHEMATIC ARCHITECTURE - BUILDING 5

NOVEMBER 8, 2023

SCALE: 1/8"=1'-0"

