


Assr.-Pcl. 32-88
"N/F Murphy S. & Barron G. Trust"

Assr.-Pcl. 32-86
"N/F Benjamin C. Moore"


Assr.-Pcl. 32-82
"N/F Faith D. Runner Trust"

#14 Factory Brook Road
Assr.-Pcl. 32-85
Area = ±28,839 Sq.Ft.

GRAPHIC SCALE

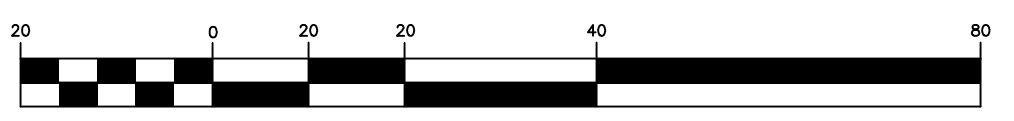

(IN FEET)
1 inch = 20 ft.

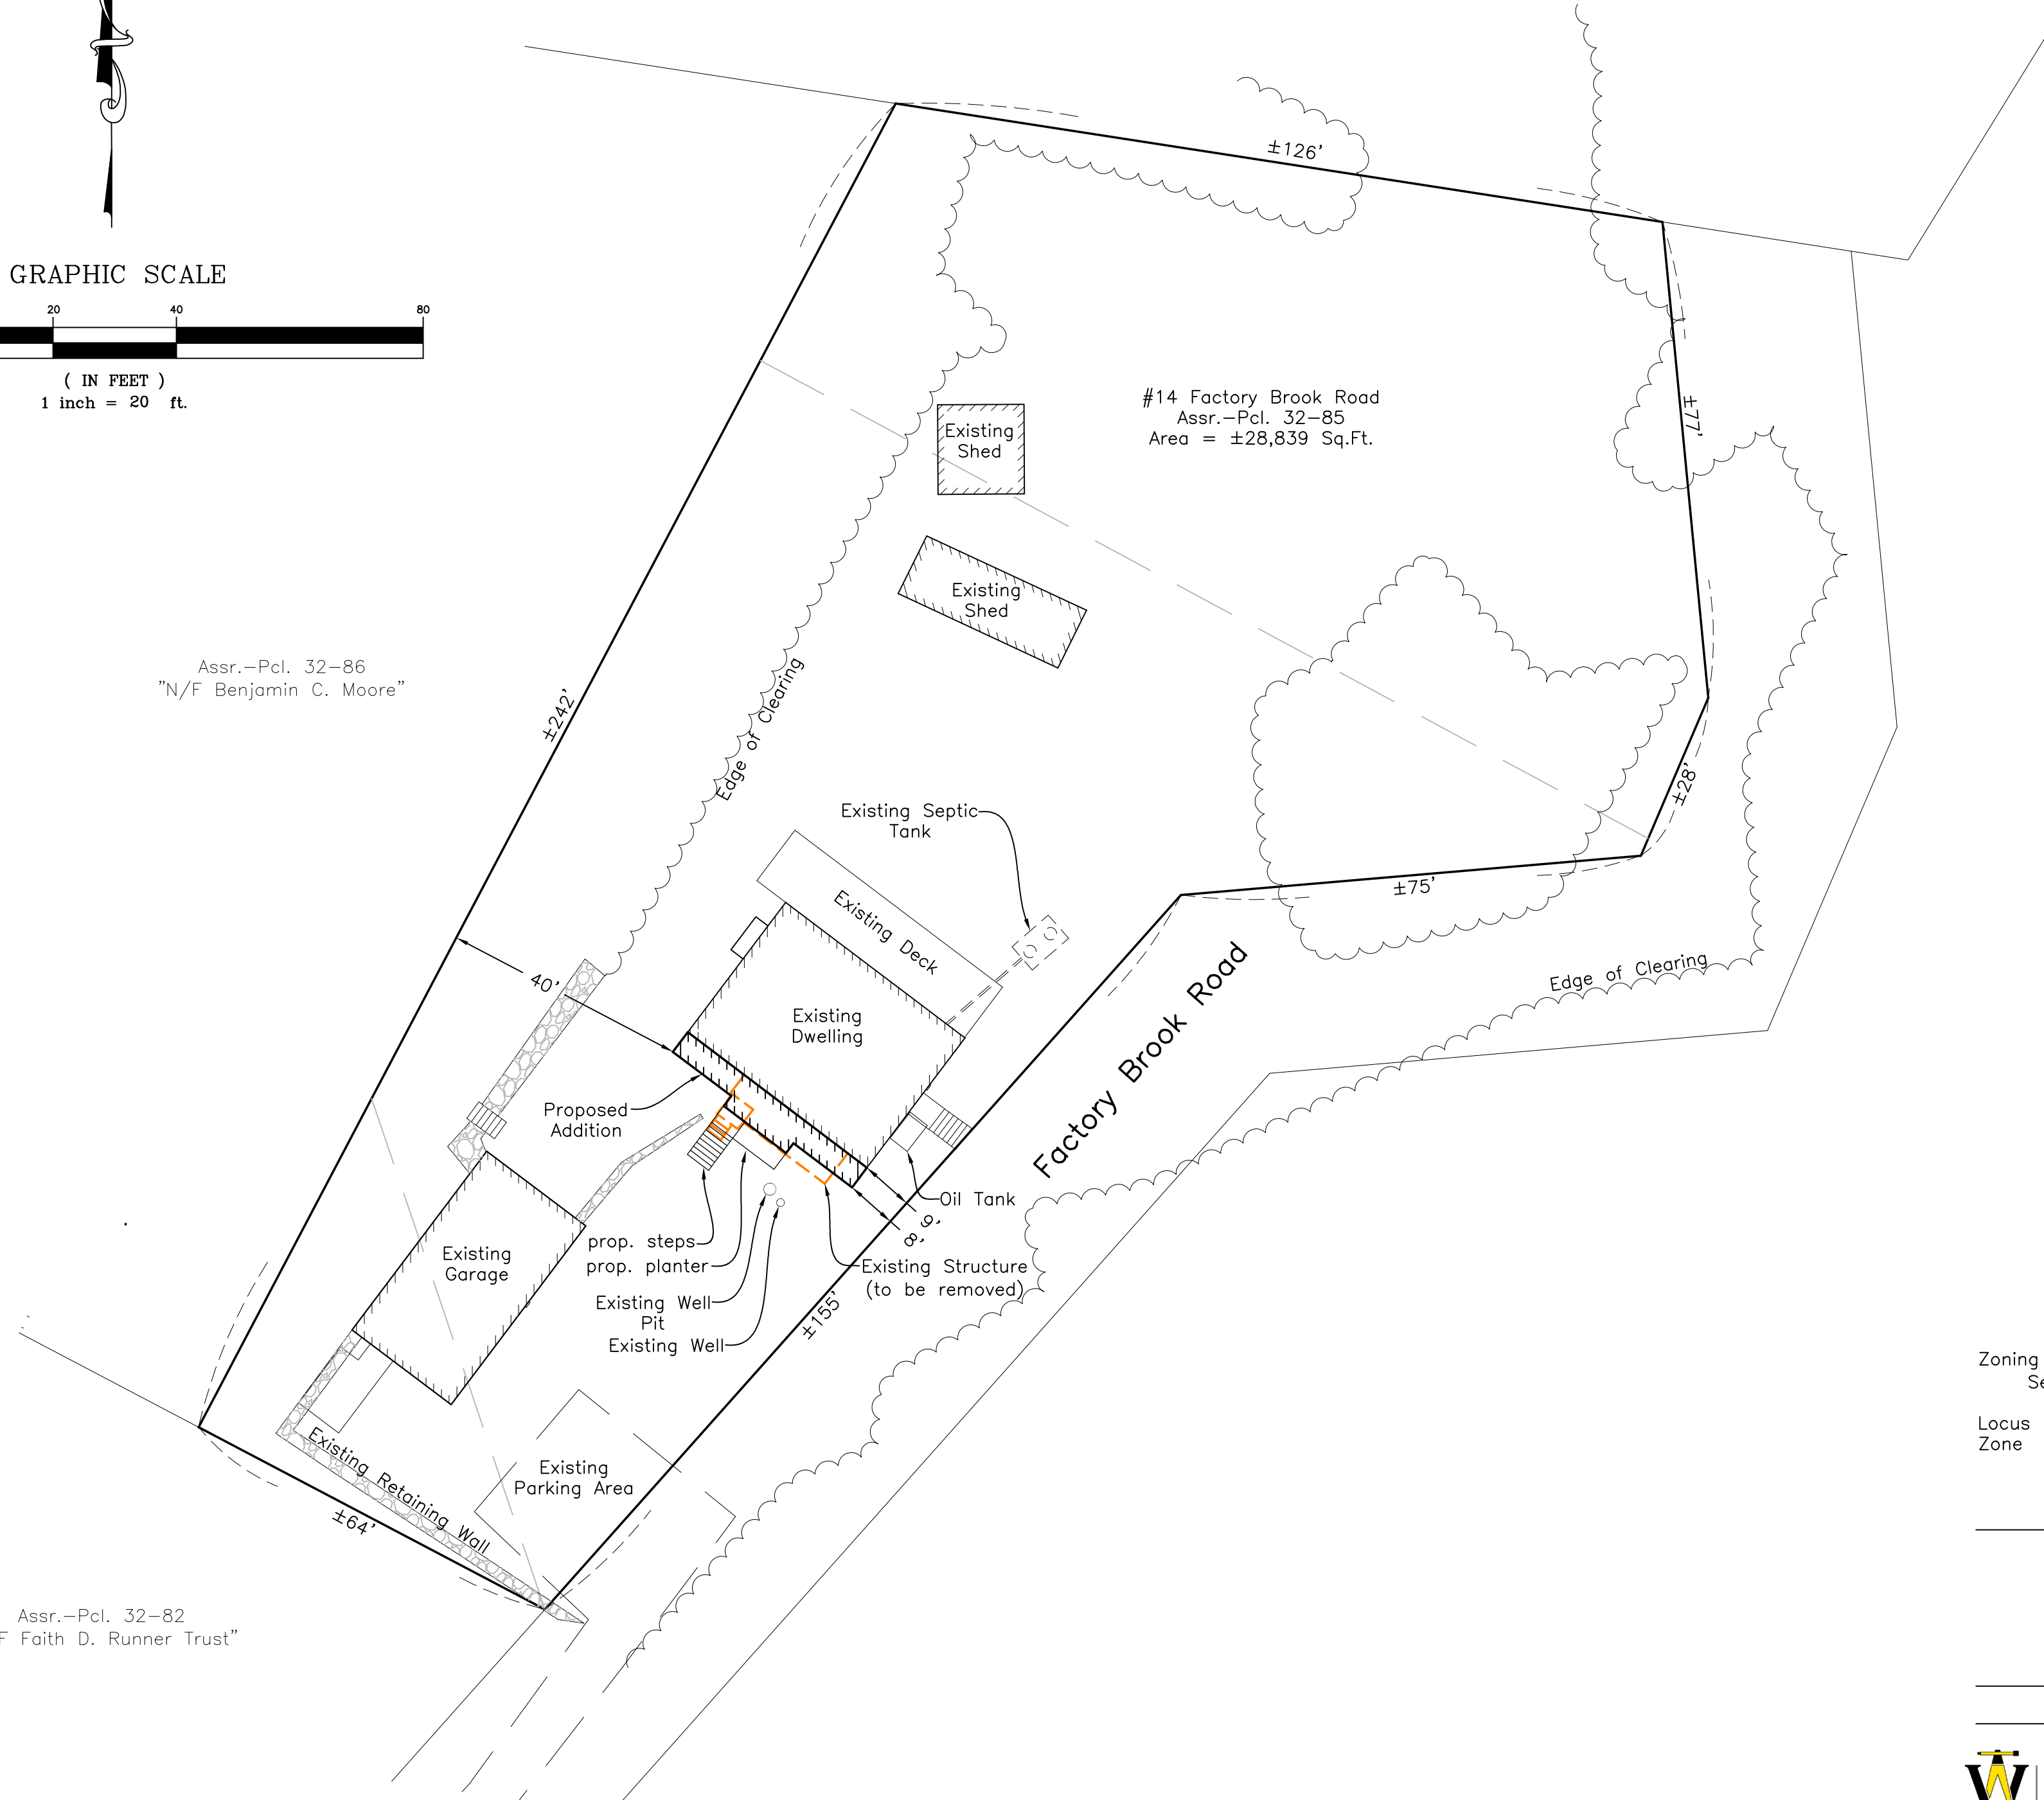

Zoning District: RU
Setbacks: 50' all sides

Locus lies within the Coastal District - Inland Zone

Site Plan of Land
in West Tisbury, Mass.

Prepared for
Eben Armer

July 29, 2020 Scale: 1"=20'

VINEYARD
LAND SURVEYING
& ENGINEERING
12 Cournoyer Road
P.O. Box 421
West Tisbury, MA 02575
P 508-693-3774 F 508-629-0440
VLSE.net