



M.T.

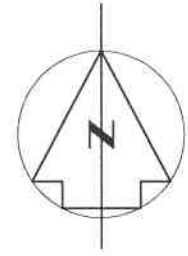

#18 Amos Lane
Assr.-Pcl. 16-240
Area = ±38,345 Sq.Ft.

Assr.-Pcl. 16-241
Beatrice S. Amaral

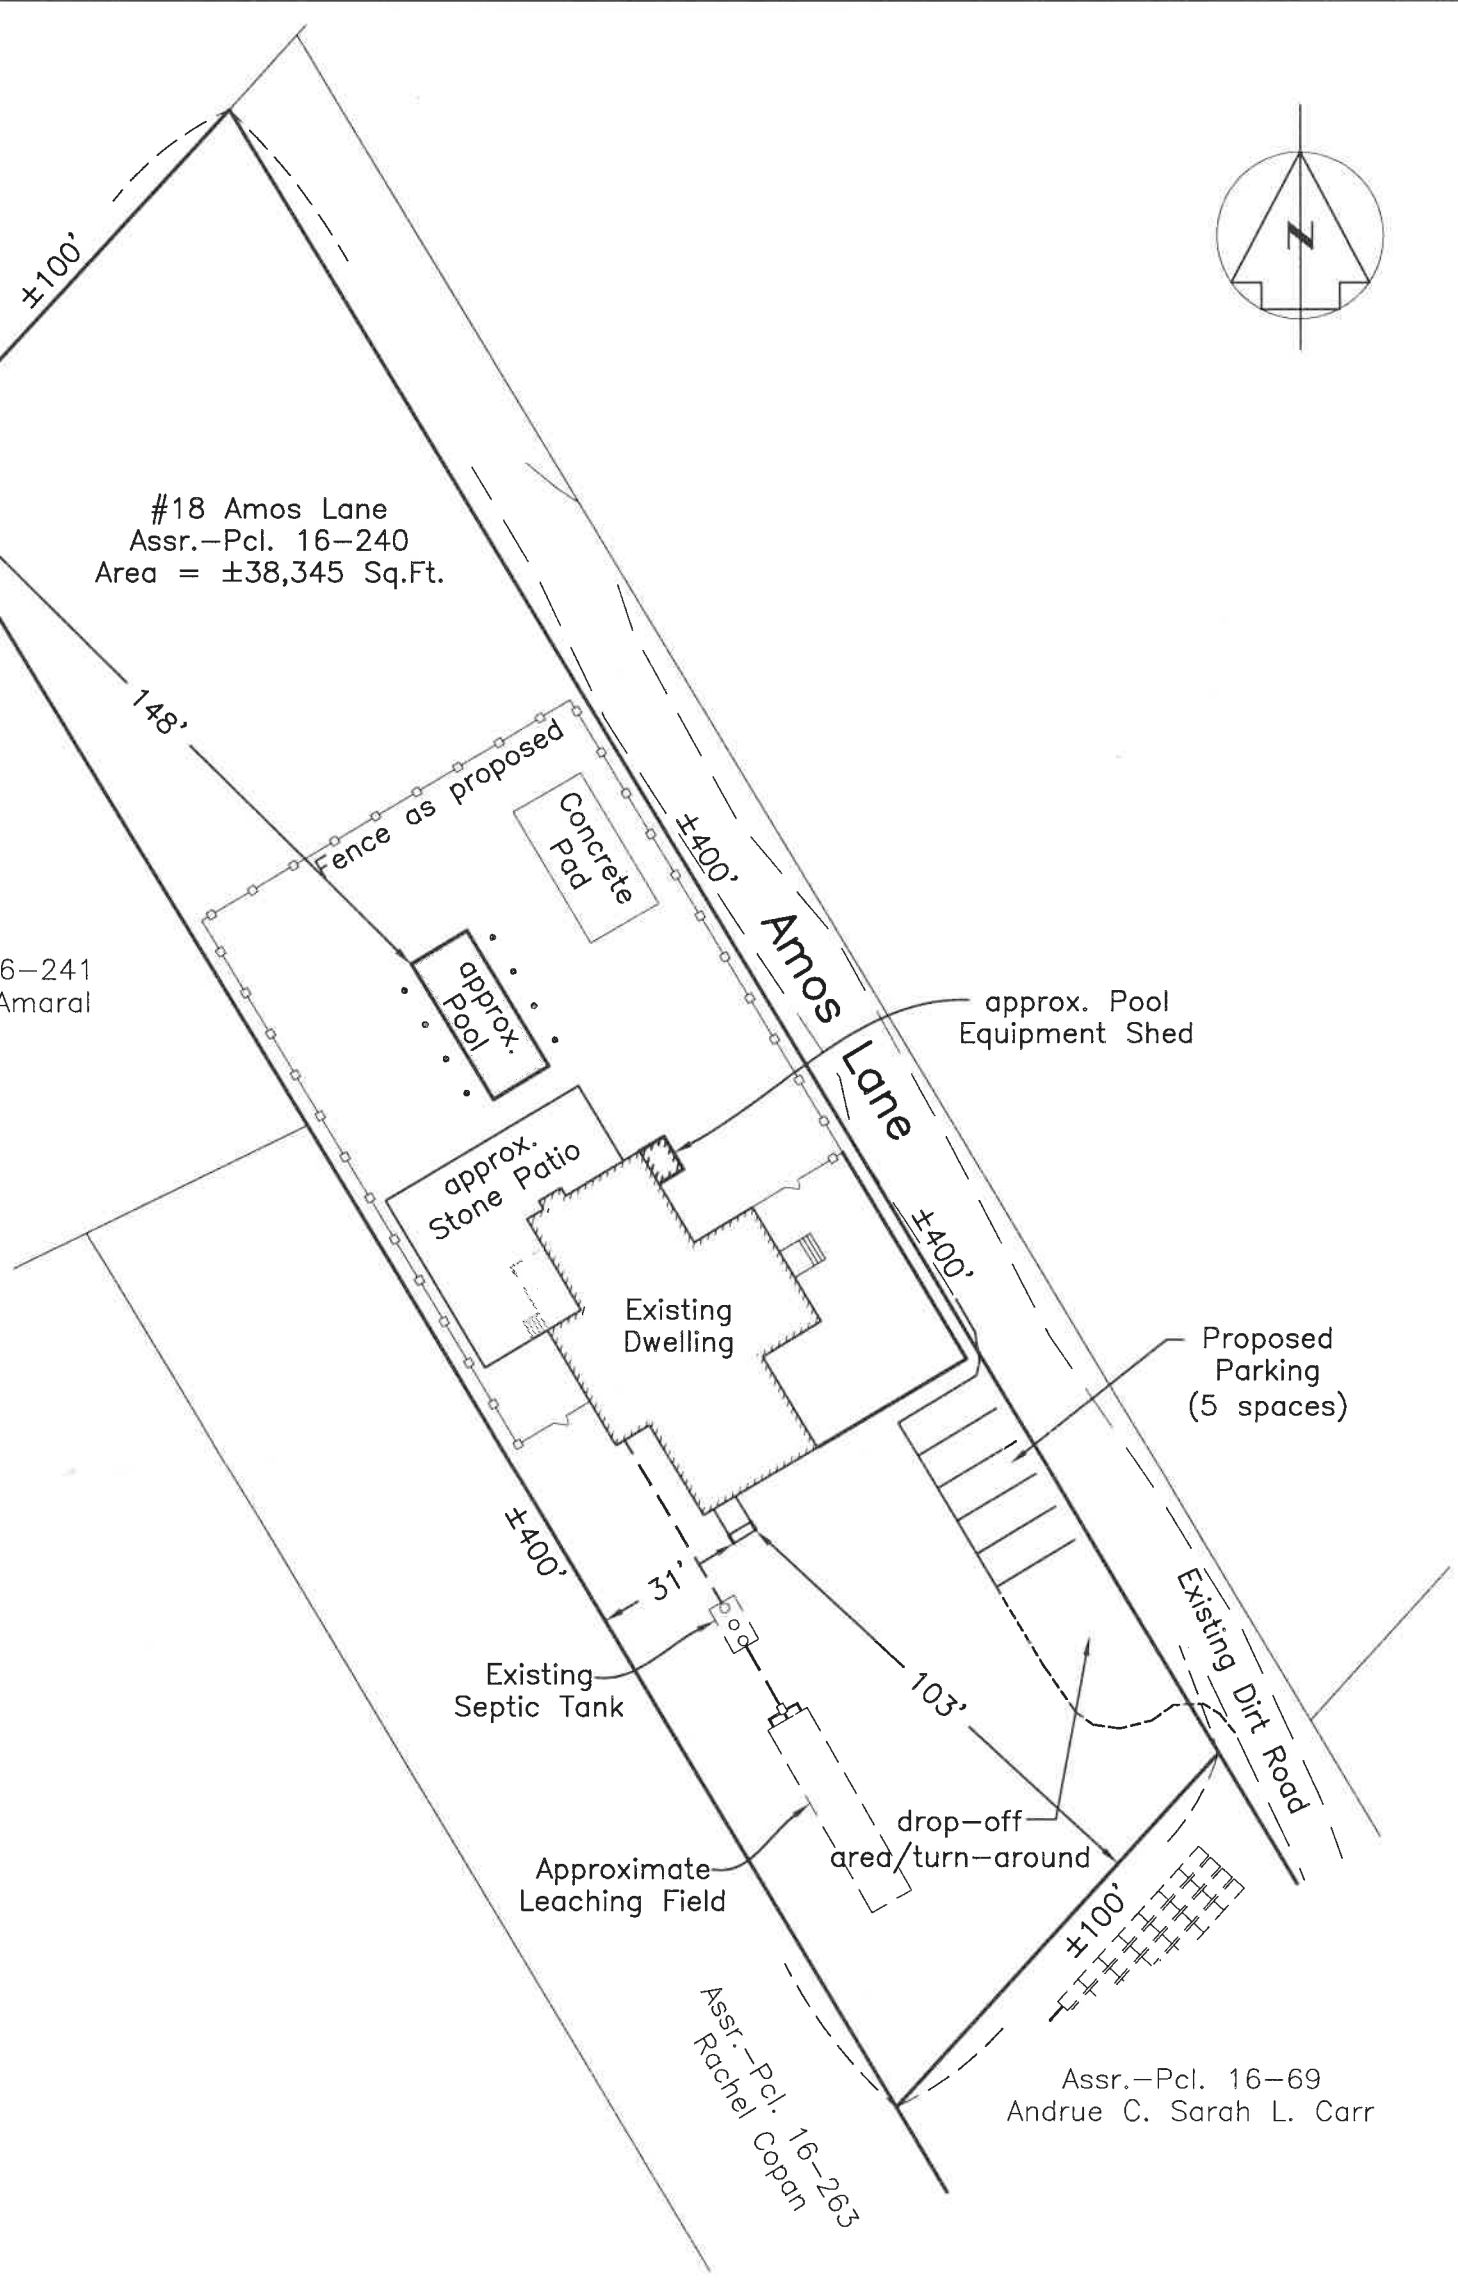

Site Plan of Land
in West Tisbury, Mass.

Prepared for
ERIK BLAKE

February 20, 2024 Scale: 1"=40'



VINEYARD
LAND SURVEYING
& ENGINEERING

12 Cournoyer Road
P.O. Box 421
West Tisbury, MA 02575
P 508-693-3774 F 508-629-0440
VLSE.net