




POOLHOUSE: PROPOSED 1ST FLOOR PLAN
 SCALE: 1/4" = 1'-0"
 SQUARE FOOTAGE: HABITABLE AREA: 262 SQFT
 POOL EQUIPMENT: 89 SQFT
 OUTDOOR SHOWER: 32 SQFT

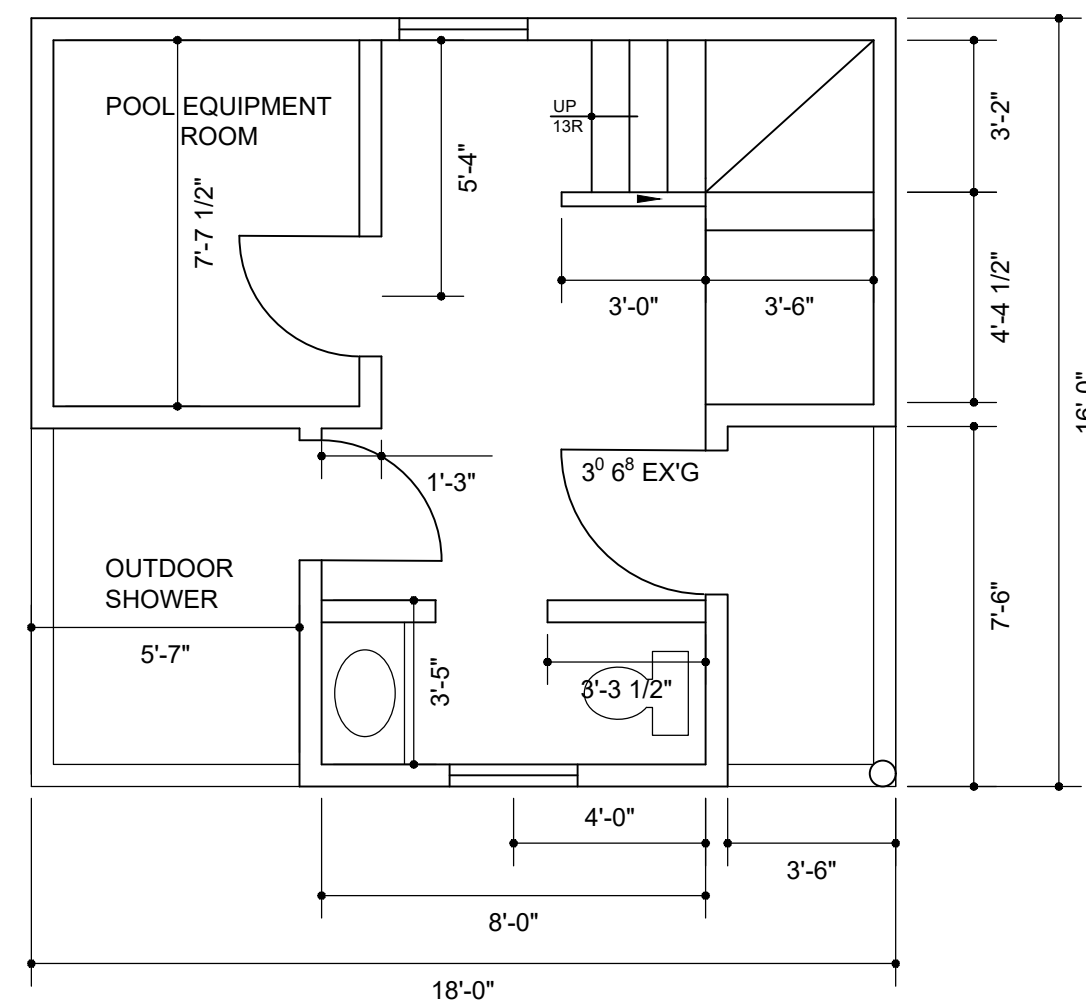

POOLHOUSE: EXISTING 1ST FLOOR PLAN
 SCALE: 1/4" = 1'-0"
 SQUARE FOOTAGE: HABITABLE AREA: 162 SQFT
 POOL EQUIPMENT: 55 SQFT
 OUTDOOR SHOWER: 41 SQFT

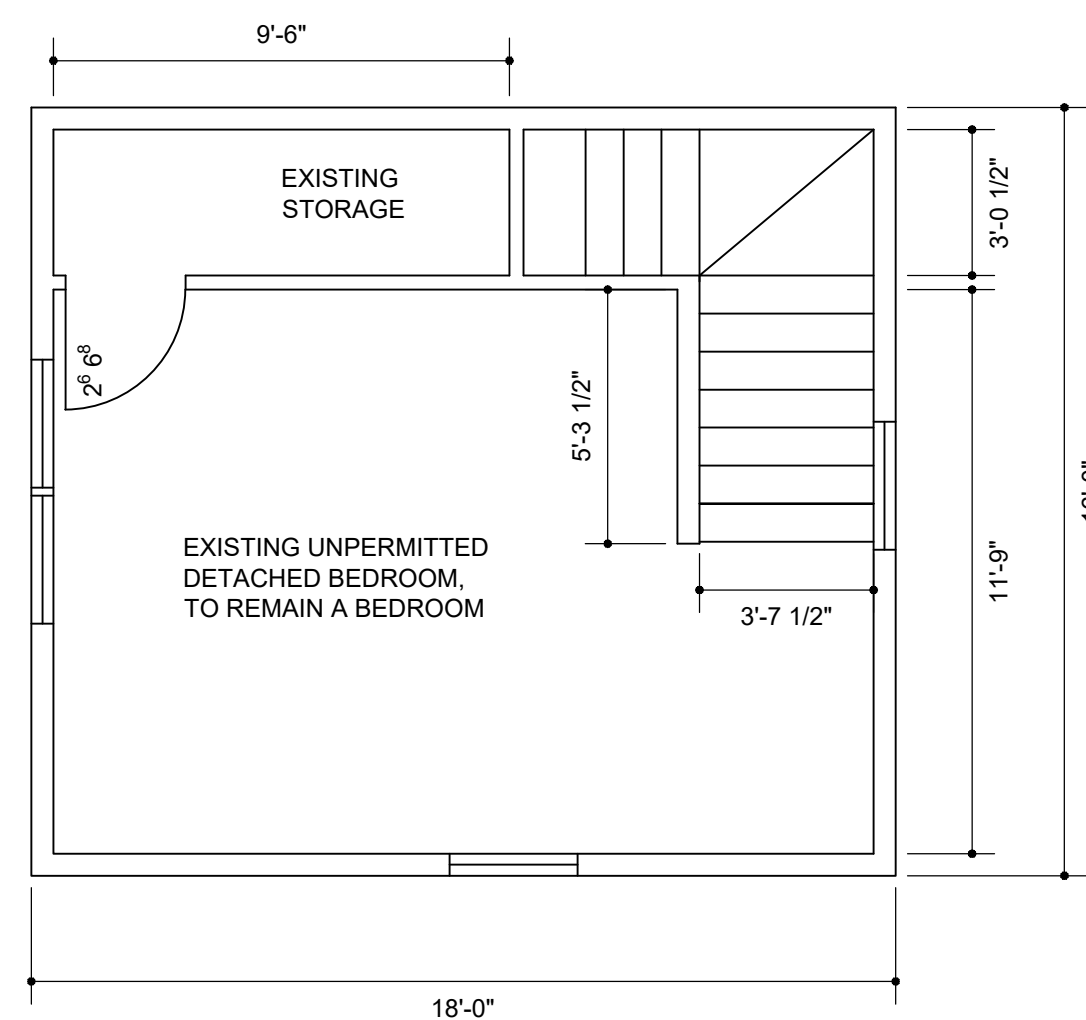


POOLHOUSE: EXISTING 2ND FLOOR PLAN
 SCALE: 1/4" = 1'-0"
 SQUARE FOOTAGE: HABITABLE AREA: 288 SQFT

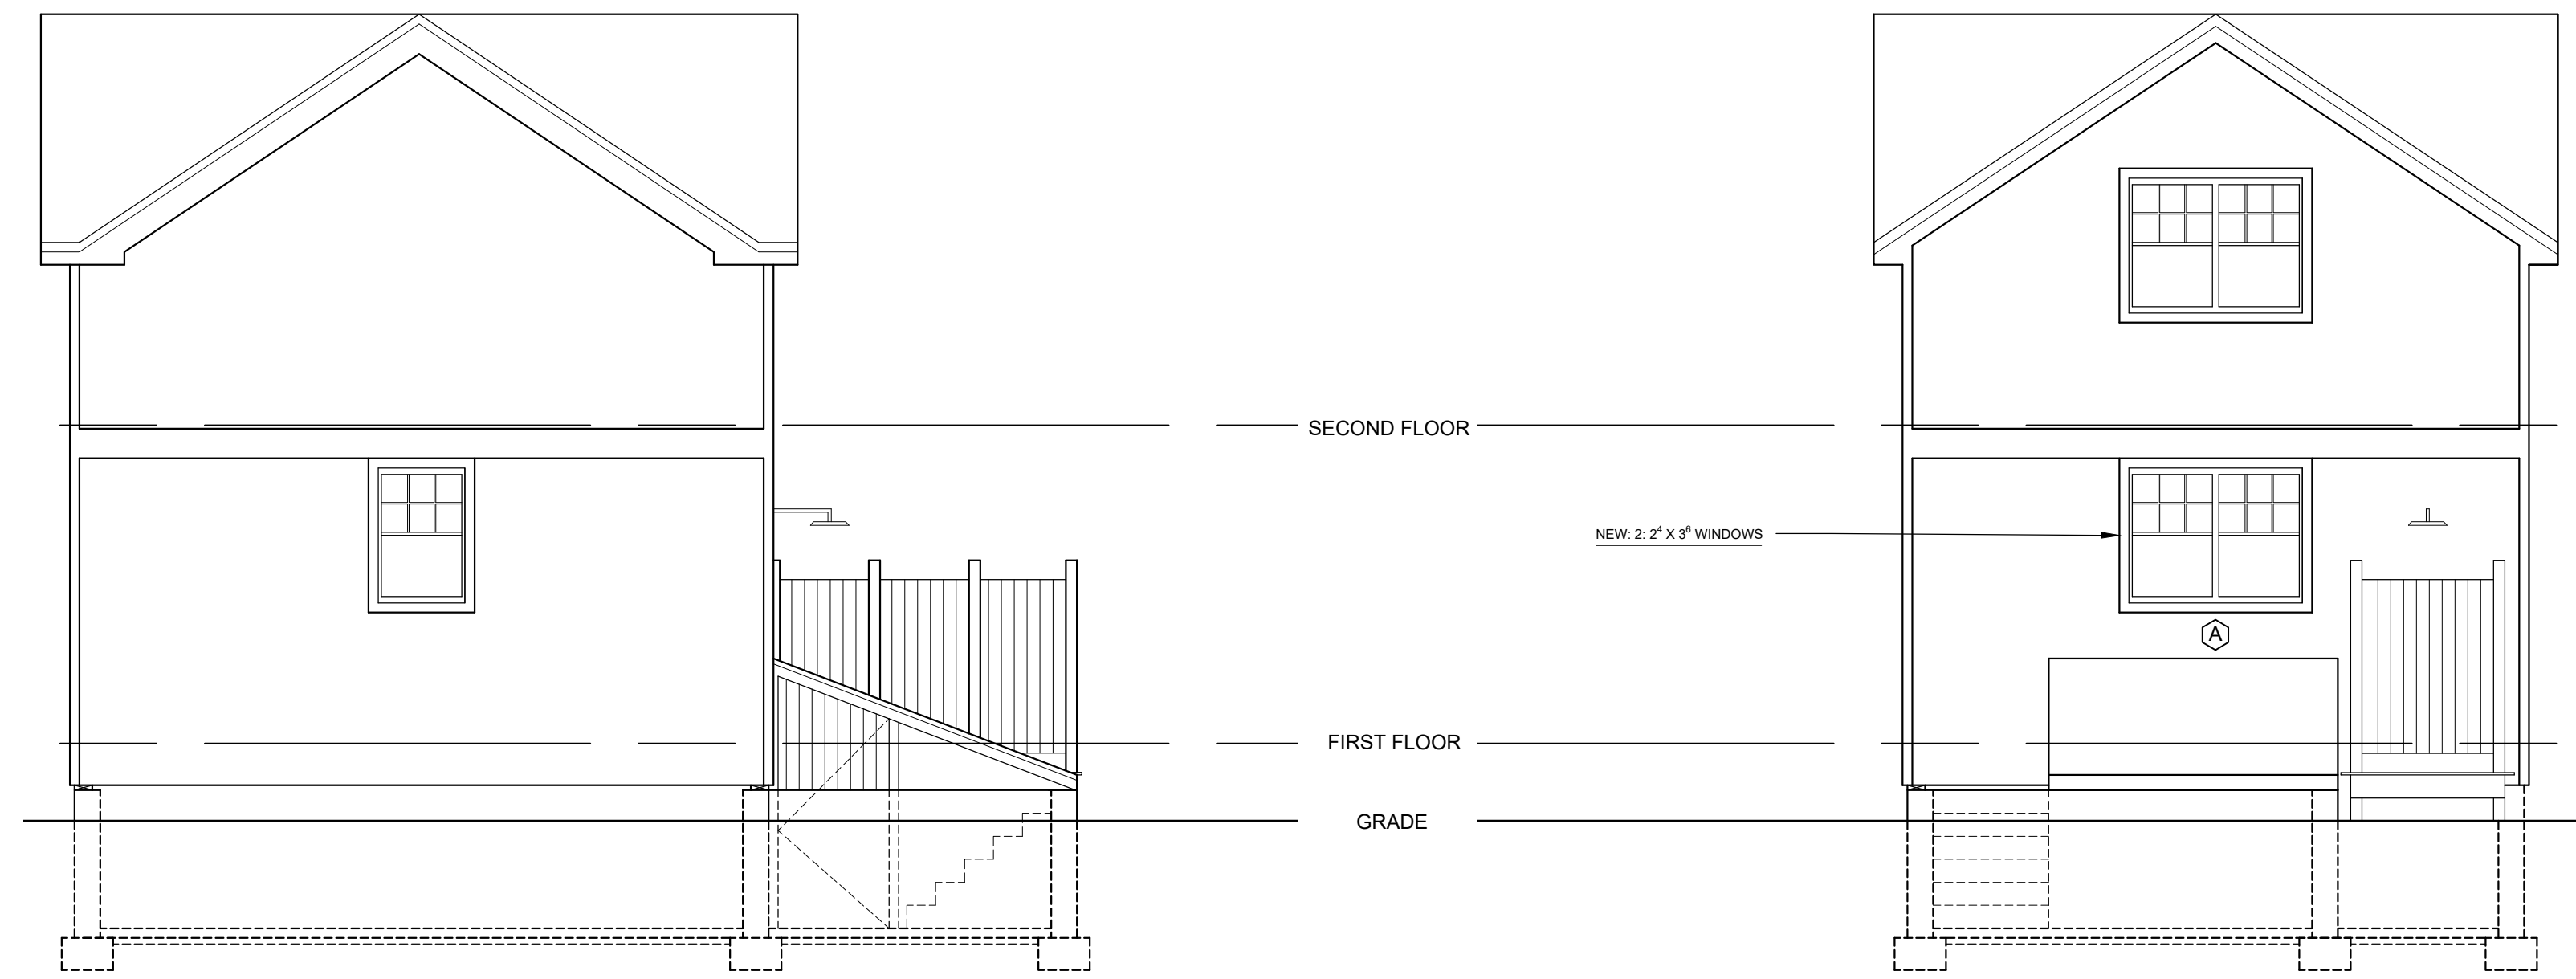

POOLHOUSE: EAST ELEVATION
 SCALE: 1/4" = 1'-0"

POOLHOUSE: NORTH ELEVATION
 SCALE: 1/4" = 1'-0"

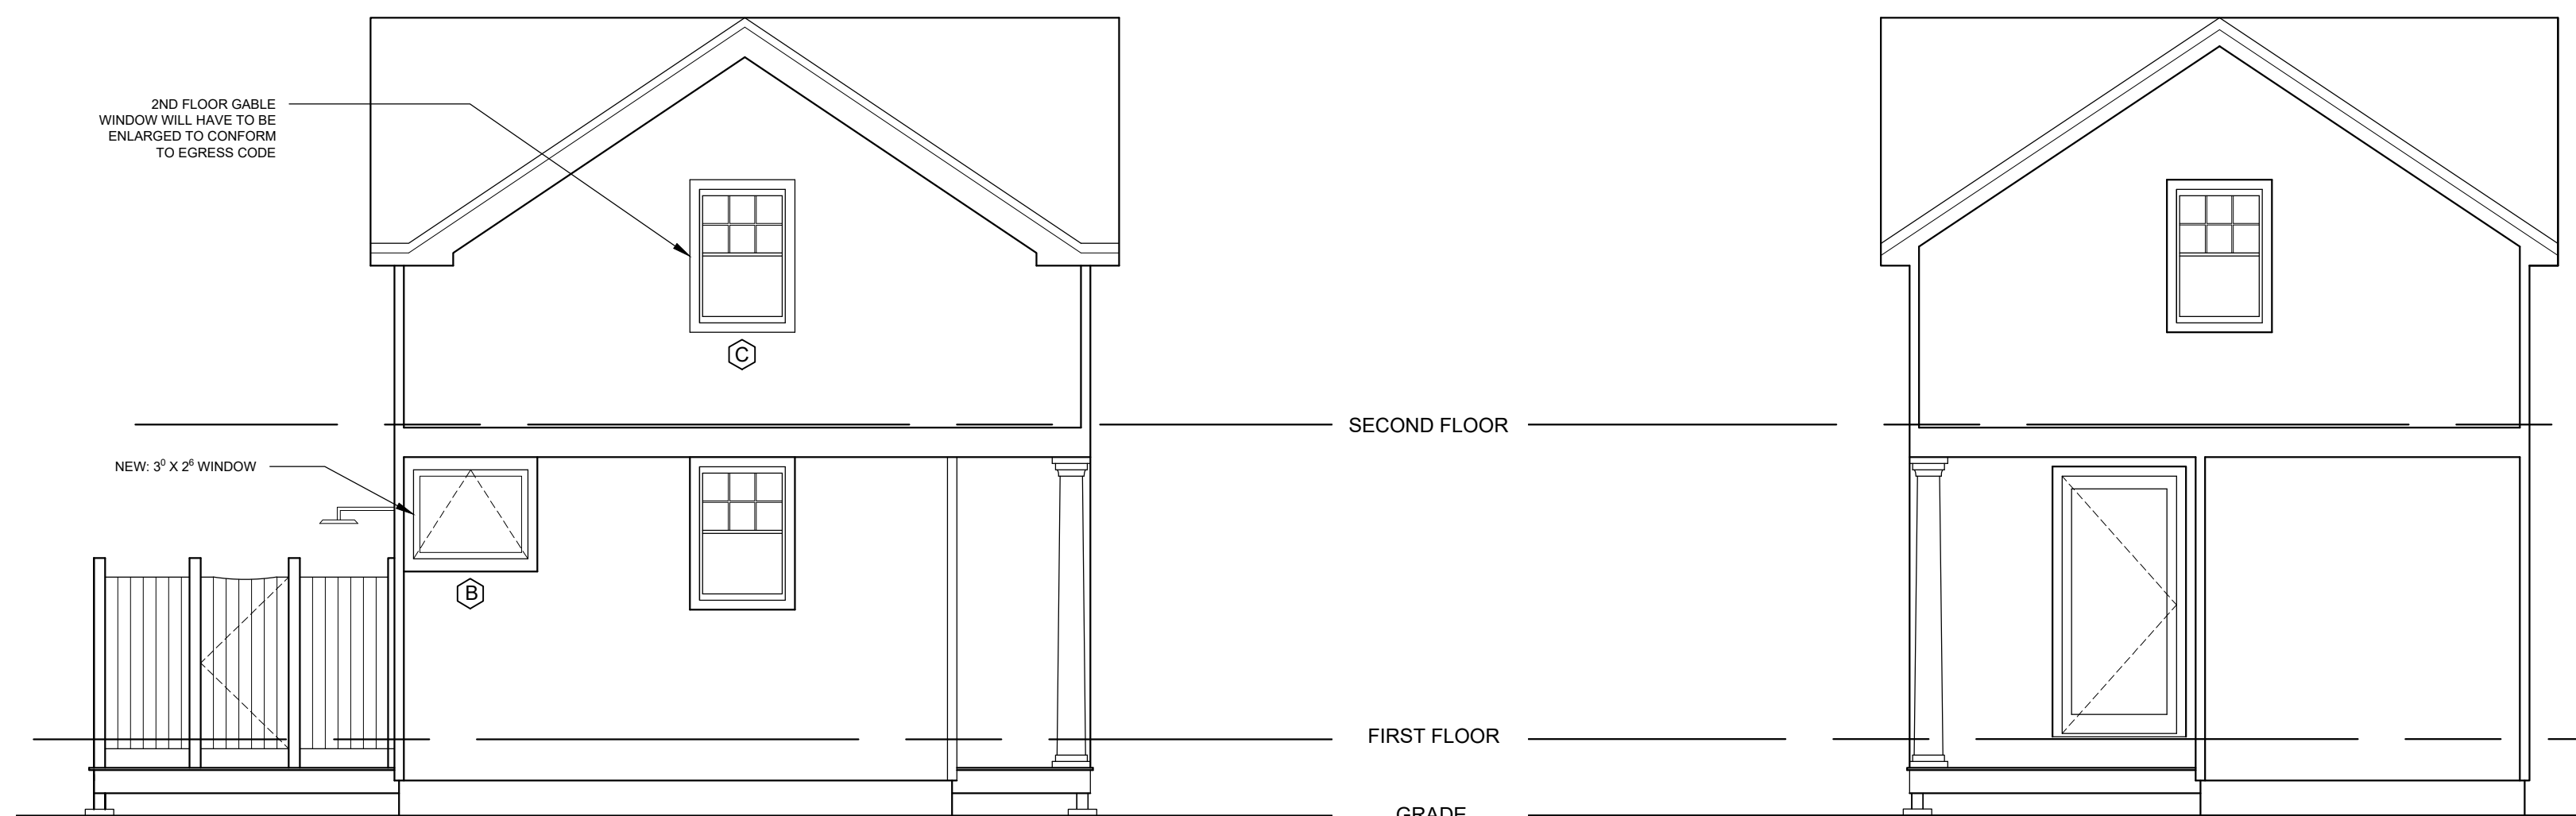

POOLHOUSE: WEST ELEVATION
 SCALE: 1/4" = 1'-0"

POOLHOUSE: SOUTH ELEVATION
 SCALE: 1/4" = 1'-0"

NOTE: ALL EXTERIOR FINISHES ARE TO MATCH EXISTING

ISSUE	DATE	BY	REVISION
PRELIMINARY	1.31.23		
PROGRESS			
PERMIT			

SOIKELI & COMPANY, INC.
 DESIGN AND CONSTRUCTION
 P.O. BOX 1195, VINEYARD HAVEN, MA 02568
 508-693-9359

KROKIDAS BULLEN RESIDENCE
 89 POND ROAD
 WEST TISBURY
 #30-2-68

TITLE
POOLHOUSE ALTERATIONS

SCALE: 1/4" = 1'-0"
 SHEET NO.