


Assr.-Pcl. 17-43
"n/f Peter Fohlin"

Assr.-Pcl. 17-78
"n/f Jared Hull"

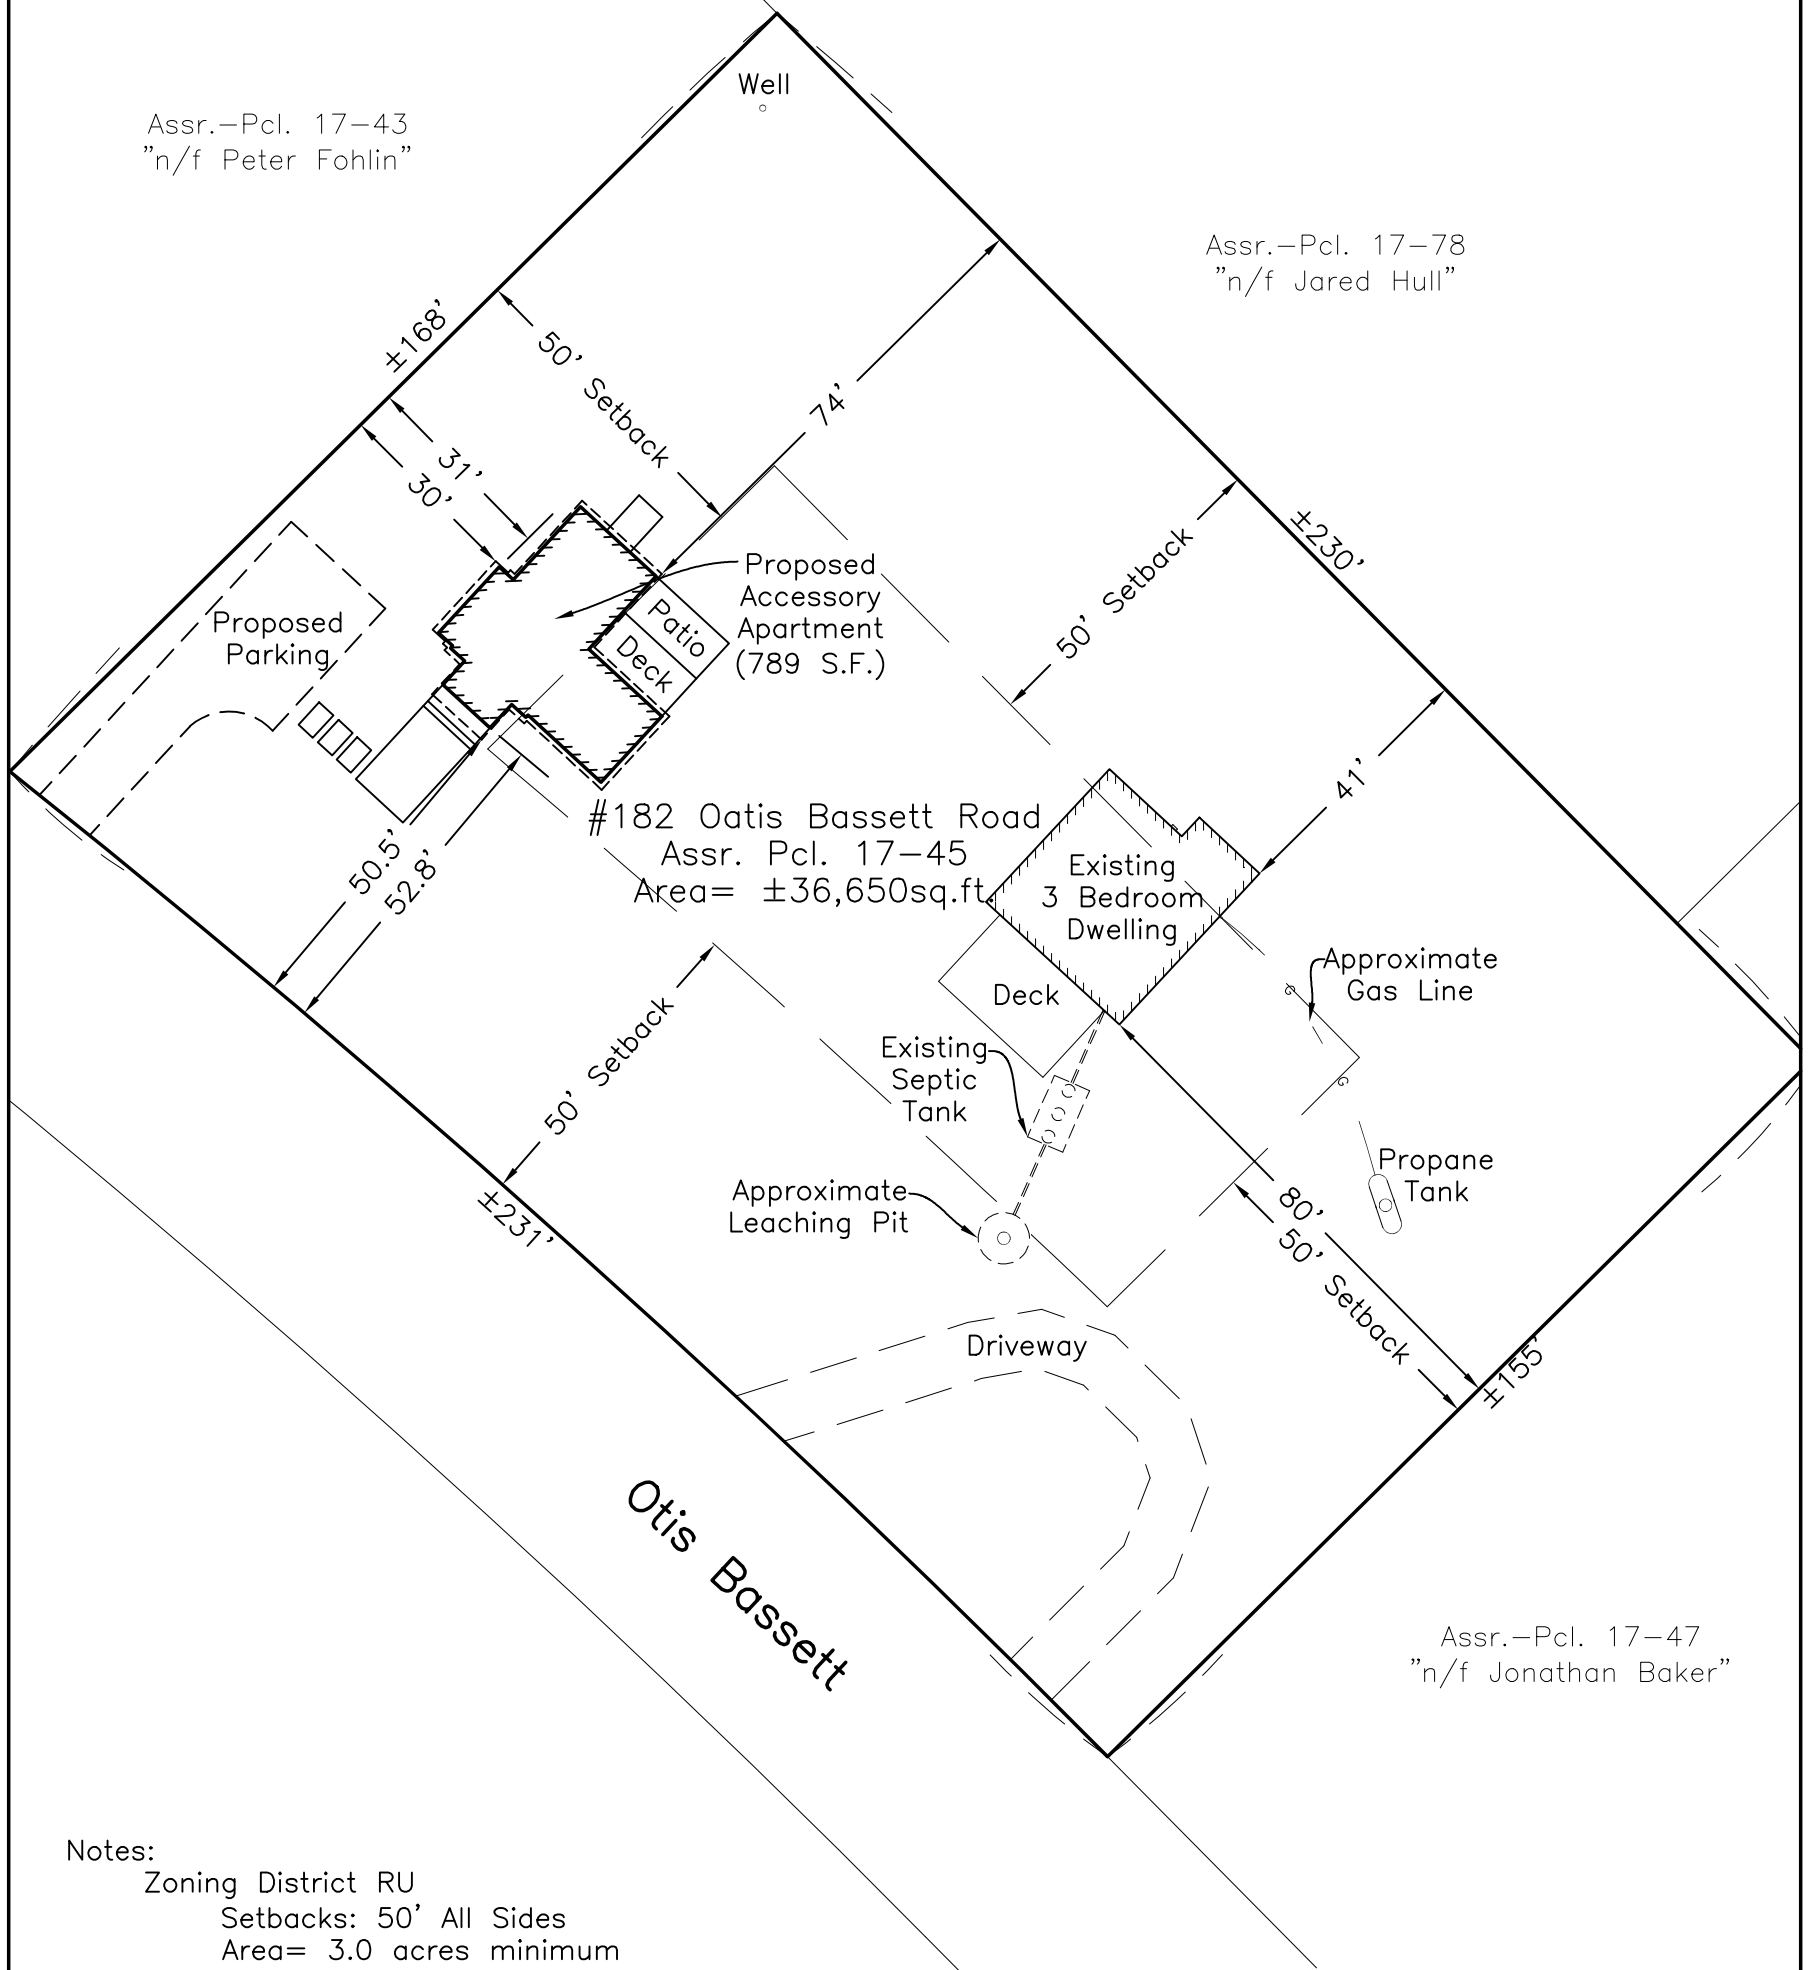

Notes:
Zoning District RU
Setbacks: 50' All Sides
Area= 3.0 acres minimum



Reid G. Silva
May 11, 2020

Site Plan of Land
in West Tisbury, Mass.

Prepared for
Debra Cedeno

May 1, 2020 Scale: 1"=30'



VINEYARD
LAND SURVEYING
& ENGINEERING

12 Cournoyer Road
P.O. Box 421
West Tisbury, MA 02575
P 508-693-3774 | F 508-629-0440
VLSE.net