




GRAPHIC SCALE



( IN FEET )  
1 inch = 20 ft.

Assr.-Pcl. 15-28  
"N/F Borggaard LLC"

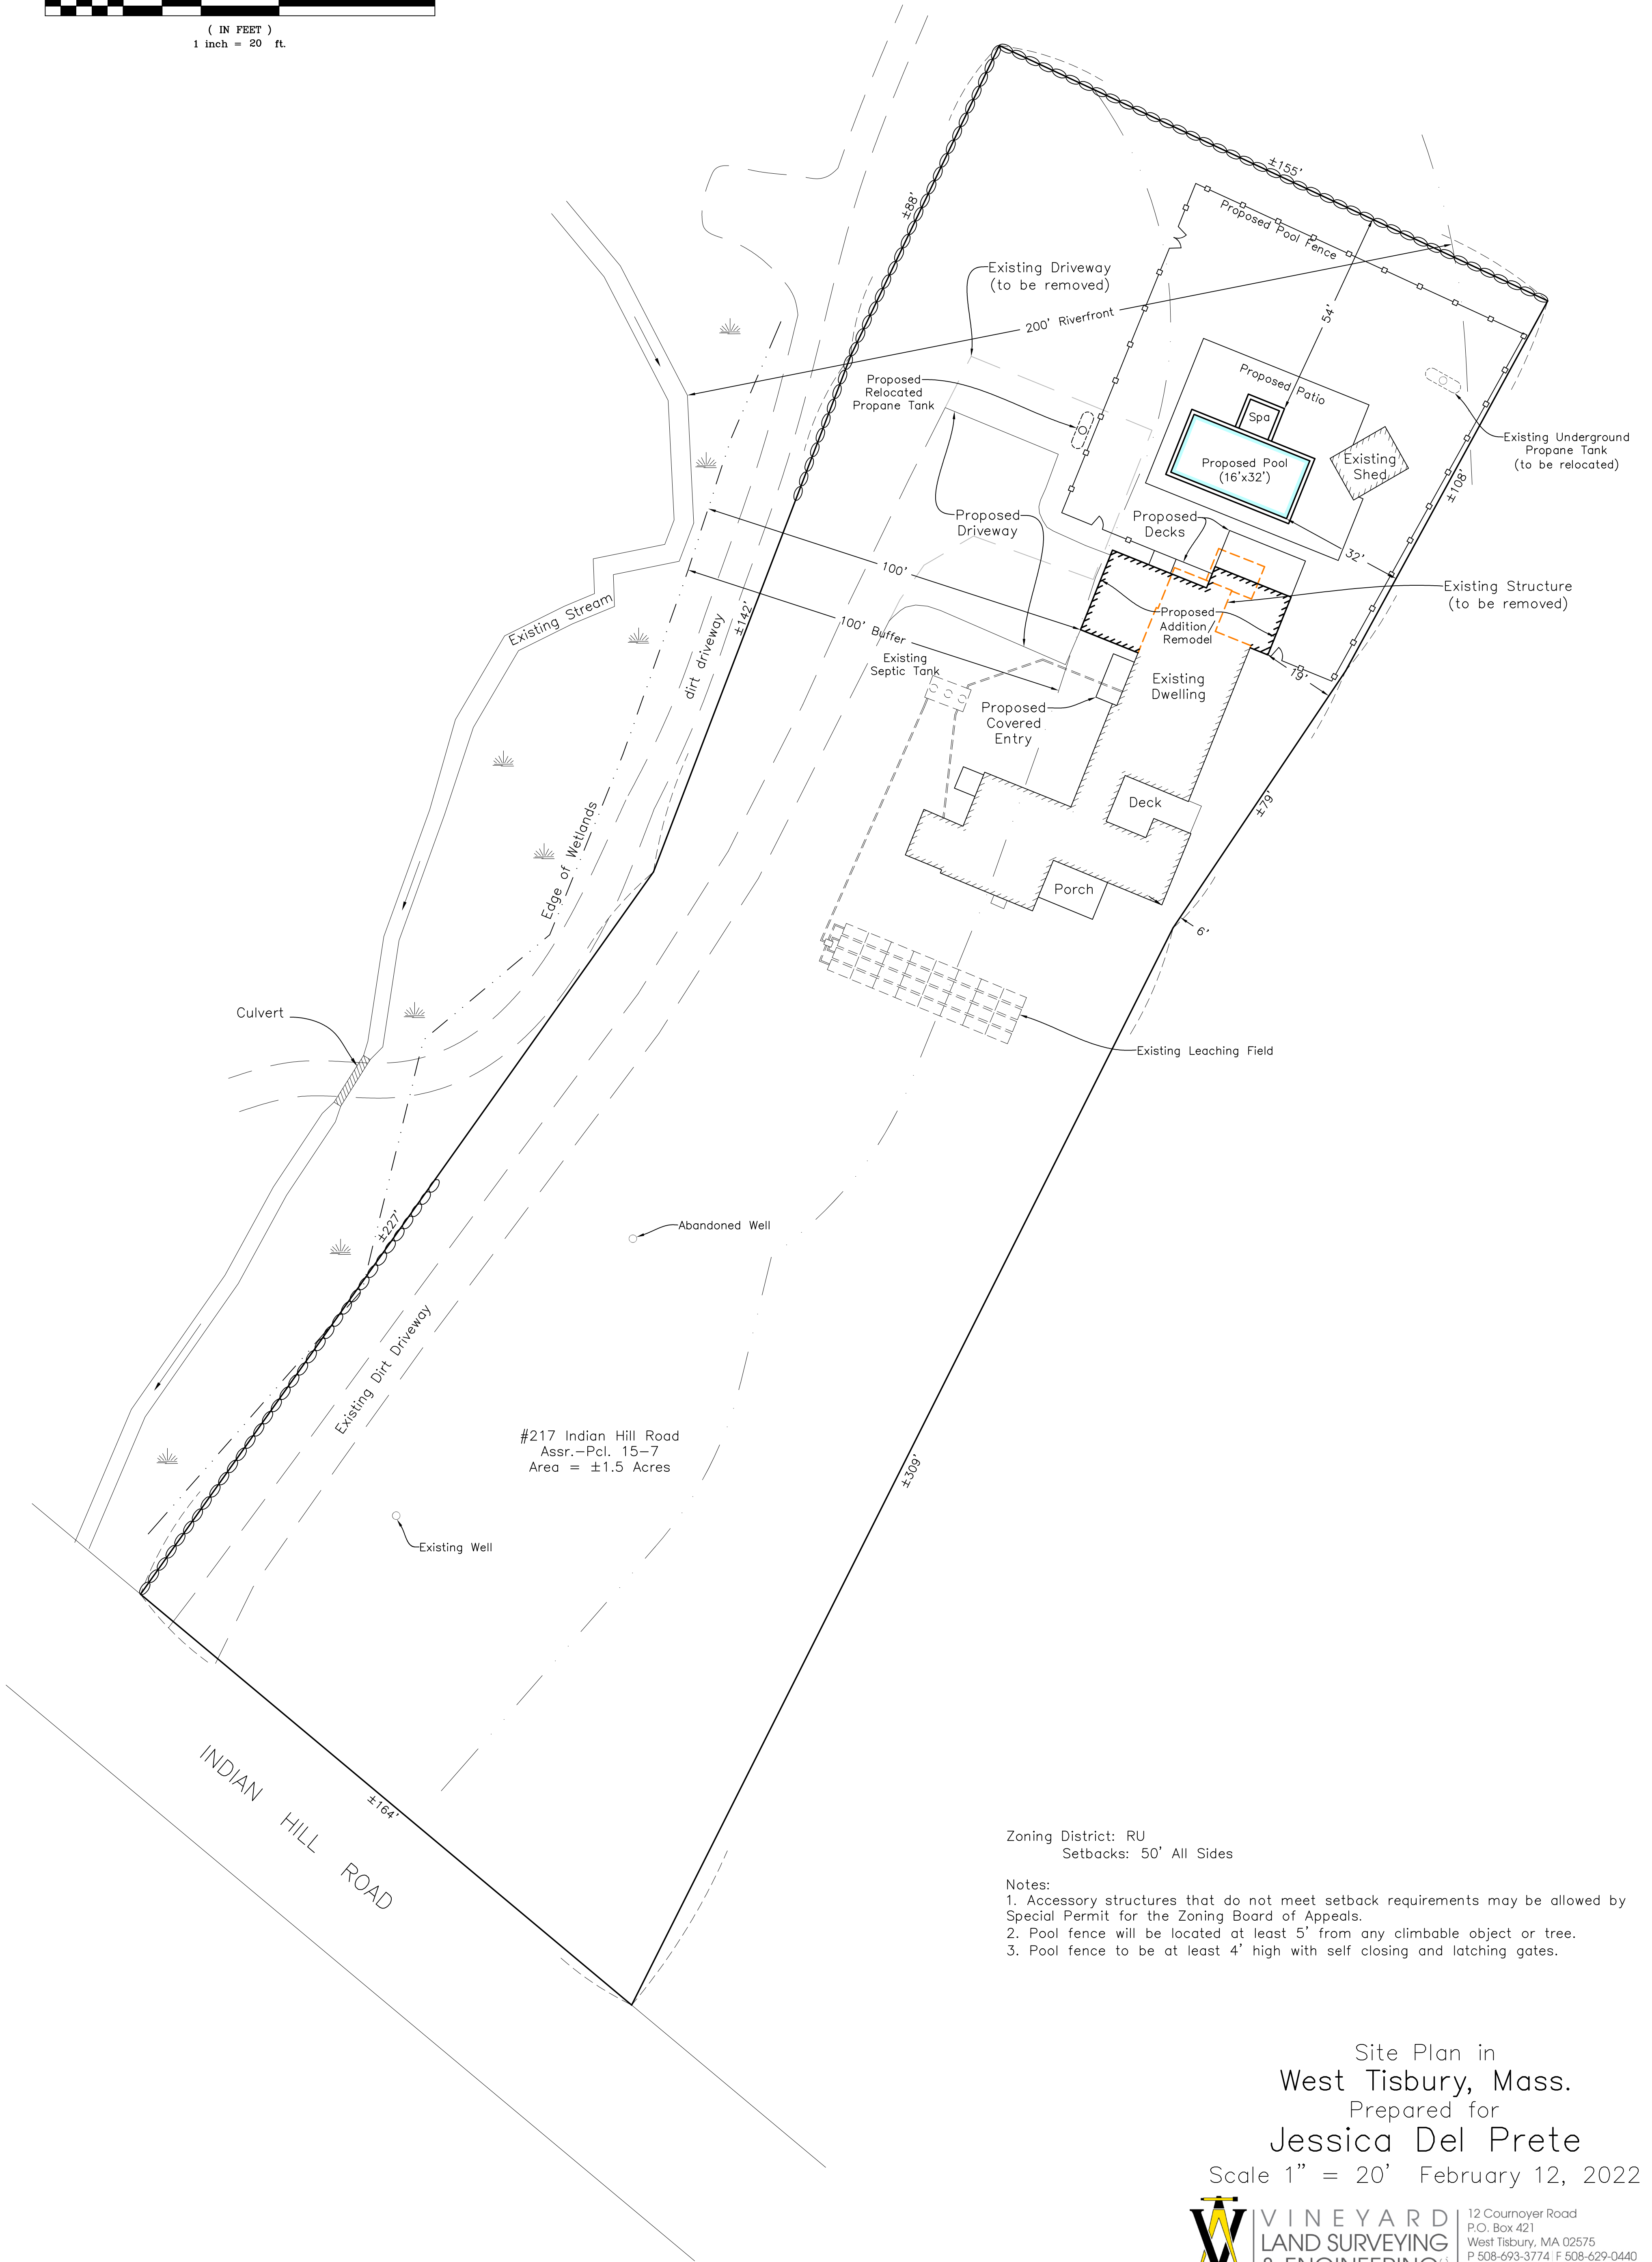

#217 Indian Hill Road  
Assr.-Pcl. 15-7  
Area = ±1.5 Acres

INDIAN HILL ROAD

Zoning District: RU  
Setbacks: 50' All Sides

- Notes:
1. Accessory structures that do not meet setback requirements may be allowed by Special Permit for the Zoning Board of Appeals.
  2. Pool fence will be located at least 5' from any climbable object or tree.
  3. Pool fence to be at least 4' high with self closing and latching gates.

Site Plan in  
West Tisbury, Mass.  
Prepared for  
Jessica Del Prete

Scale 1" = 20' February 12, 2022

**VINEYARD LAND SURVEYING & ENGINEERING**  
 12 Cournoyer Road  
 P.O. Box 421  
 West Tisbury, MA 02575  
 P 508-693-3774 F 508-629-0440  
 VLSE.net