

1 ARCHITECTURAL SITE PLAN

SCALE: 1" = 20'-0"


10/28/20 ISSUED for CLIENT REVIEW
 01/22/21 ISSUED for STRUCTURAL REVIEW
 02/24/21 ISSUED for SITE PLAN REVIEW
 04/26/21 ISSUED for SITE PLAN REVIEW

HUTKER
 ARCHITECTS

MCNEILL
 RESIDENCE
 160 PLUM BUSH POINT ROAD
 WEST TISBURY, MA

ARCHITECTURAL
 SITE PLAN

A002

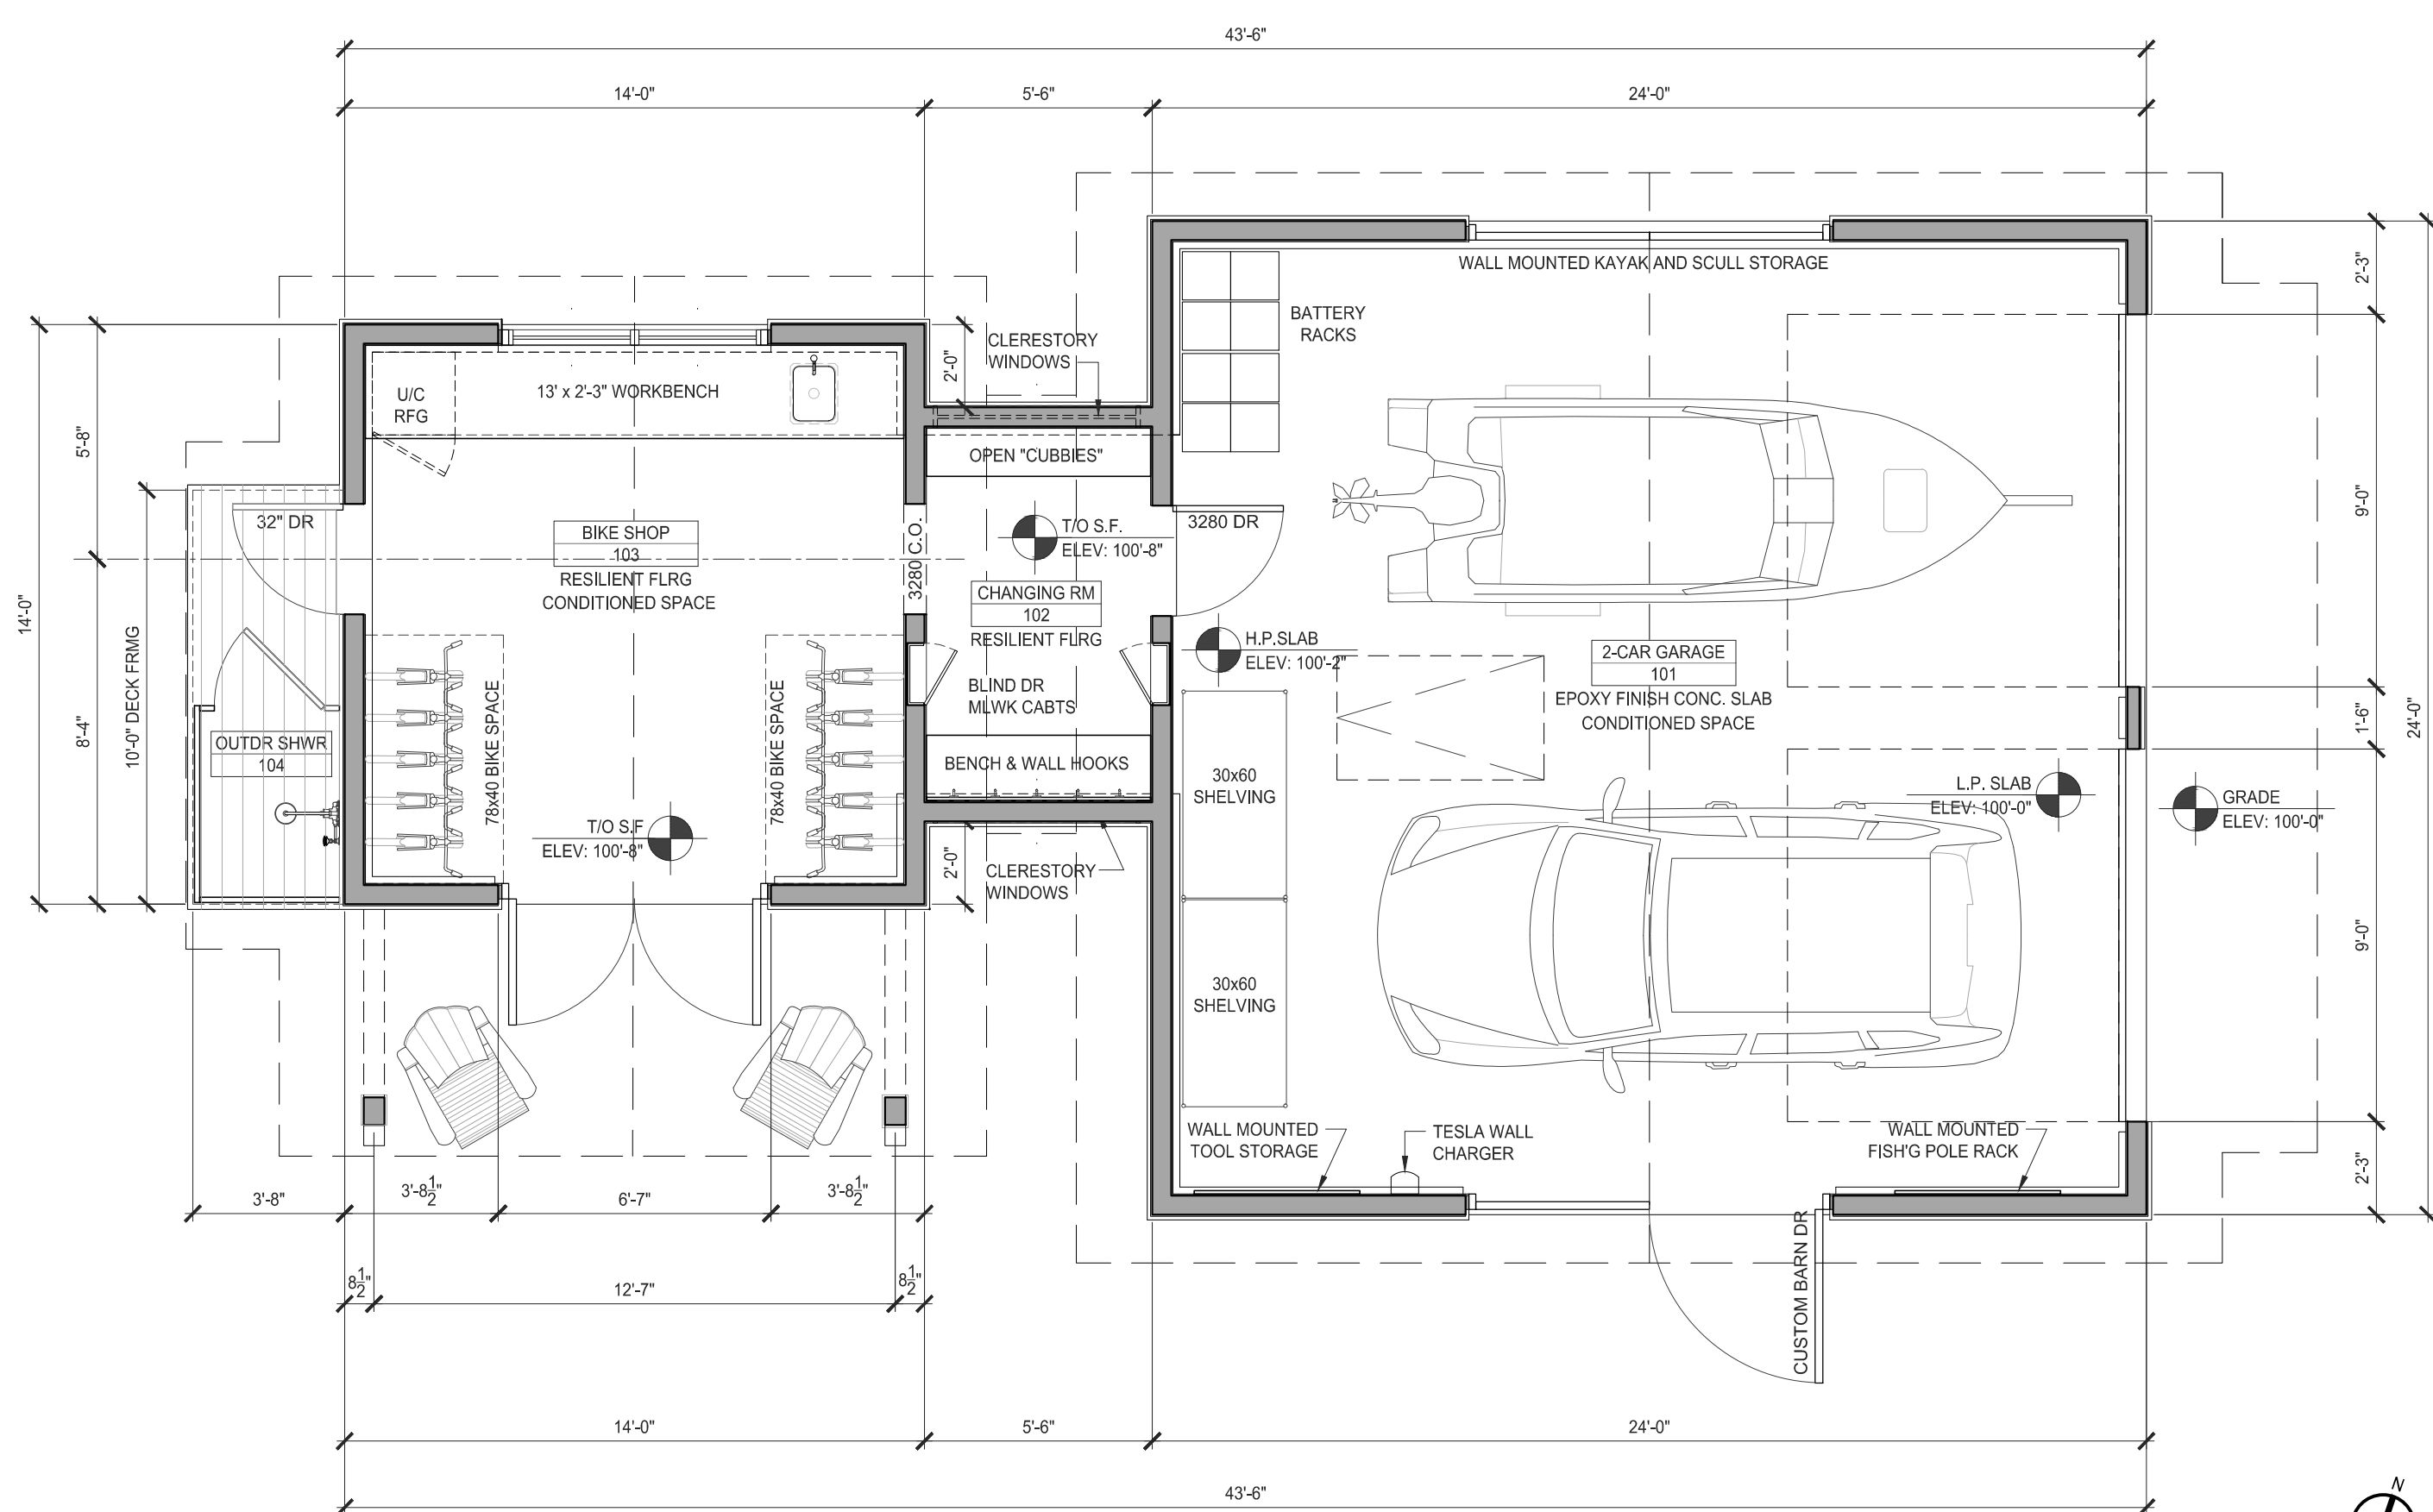

1 GARAGE FIRST FLOOR PLAN

SCALE: 1/4" = 1'-0"



| | |
|----------|------------------------------|
| 10/28/20 | ISSUED FOR CLIENT REVIEW |
| 01/22/21 | ISSUED FOR STRUCTURAL REVIEW |
| 02/24/21 | ISSUED FOR SITE PLAN REVIEW |
| | |
| | |
| | |
| | |
| | |
| | |

HUTKER ARCHITECTS

MCNEILL RESIDENCE
160 PLUM BUSH POINT ROAD
WEST TISBURY, MA

GARAGE BLDG FLOOR PLANS

A105

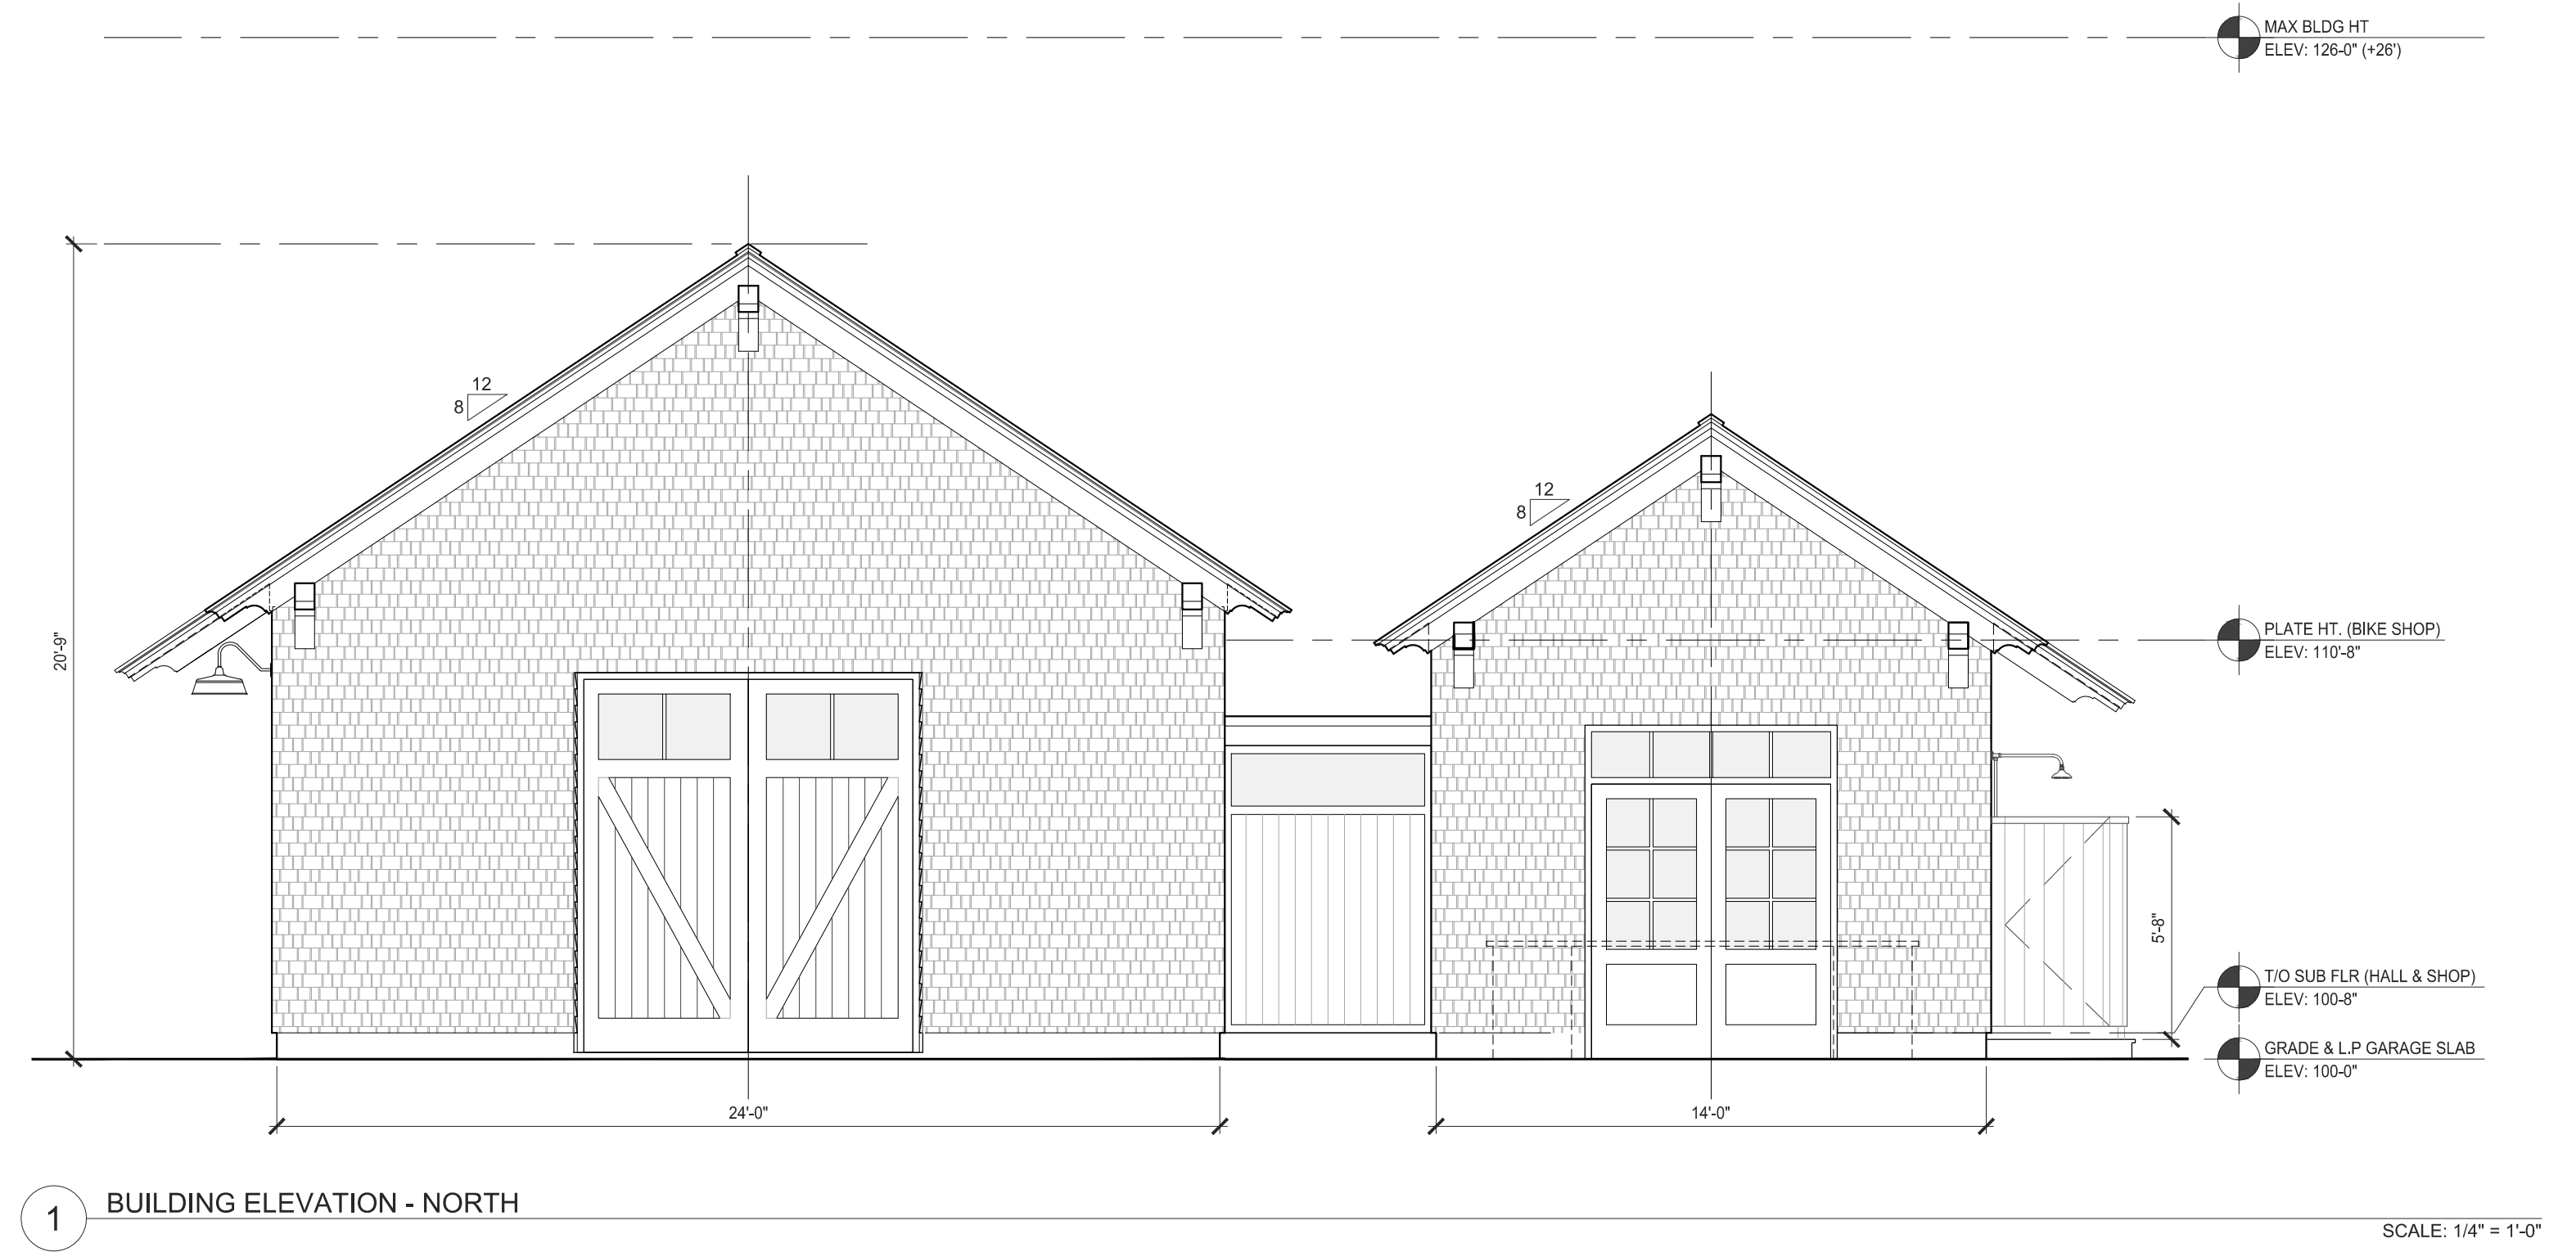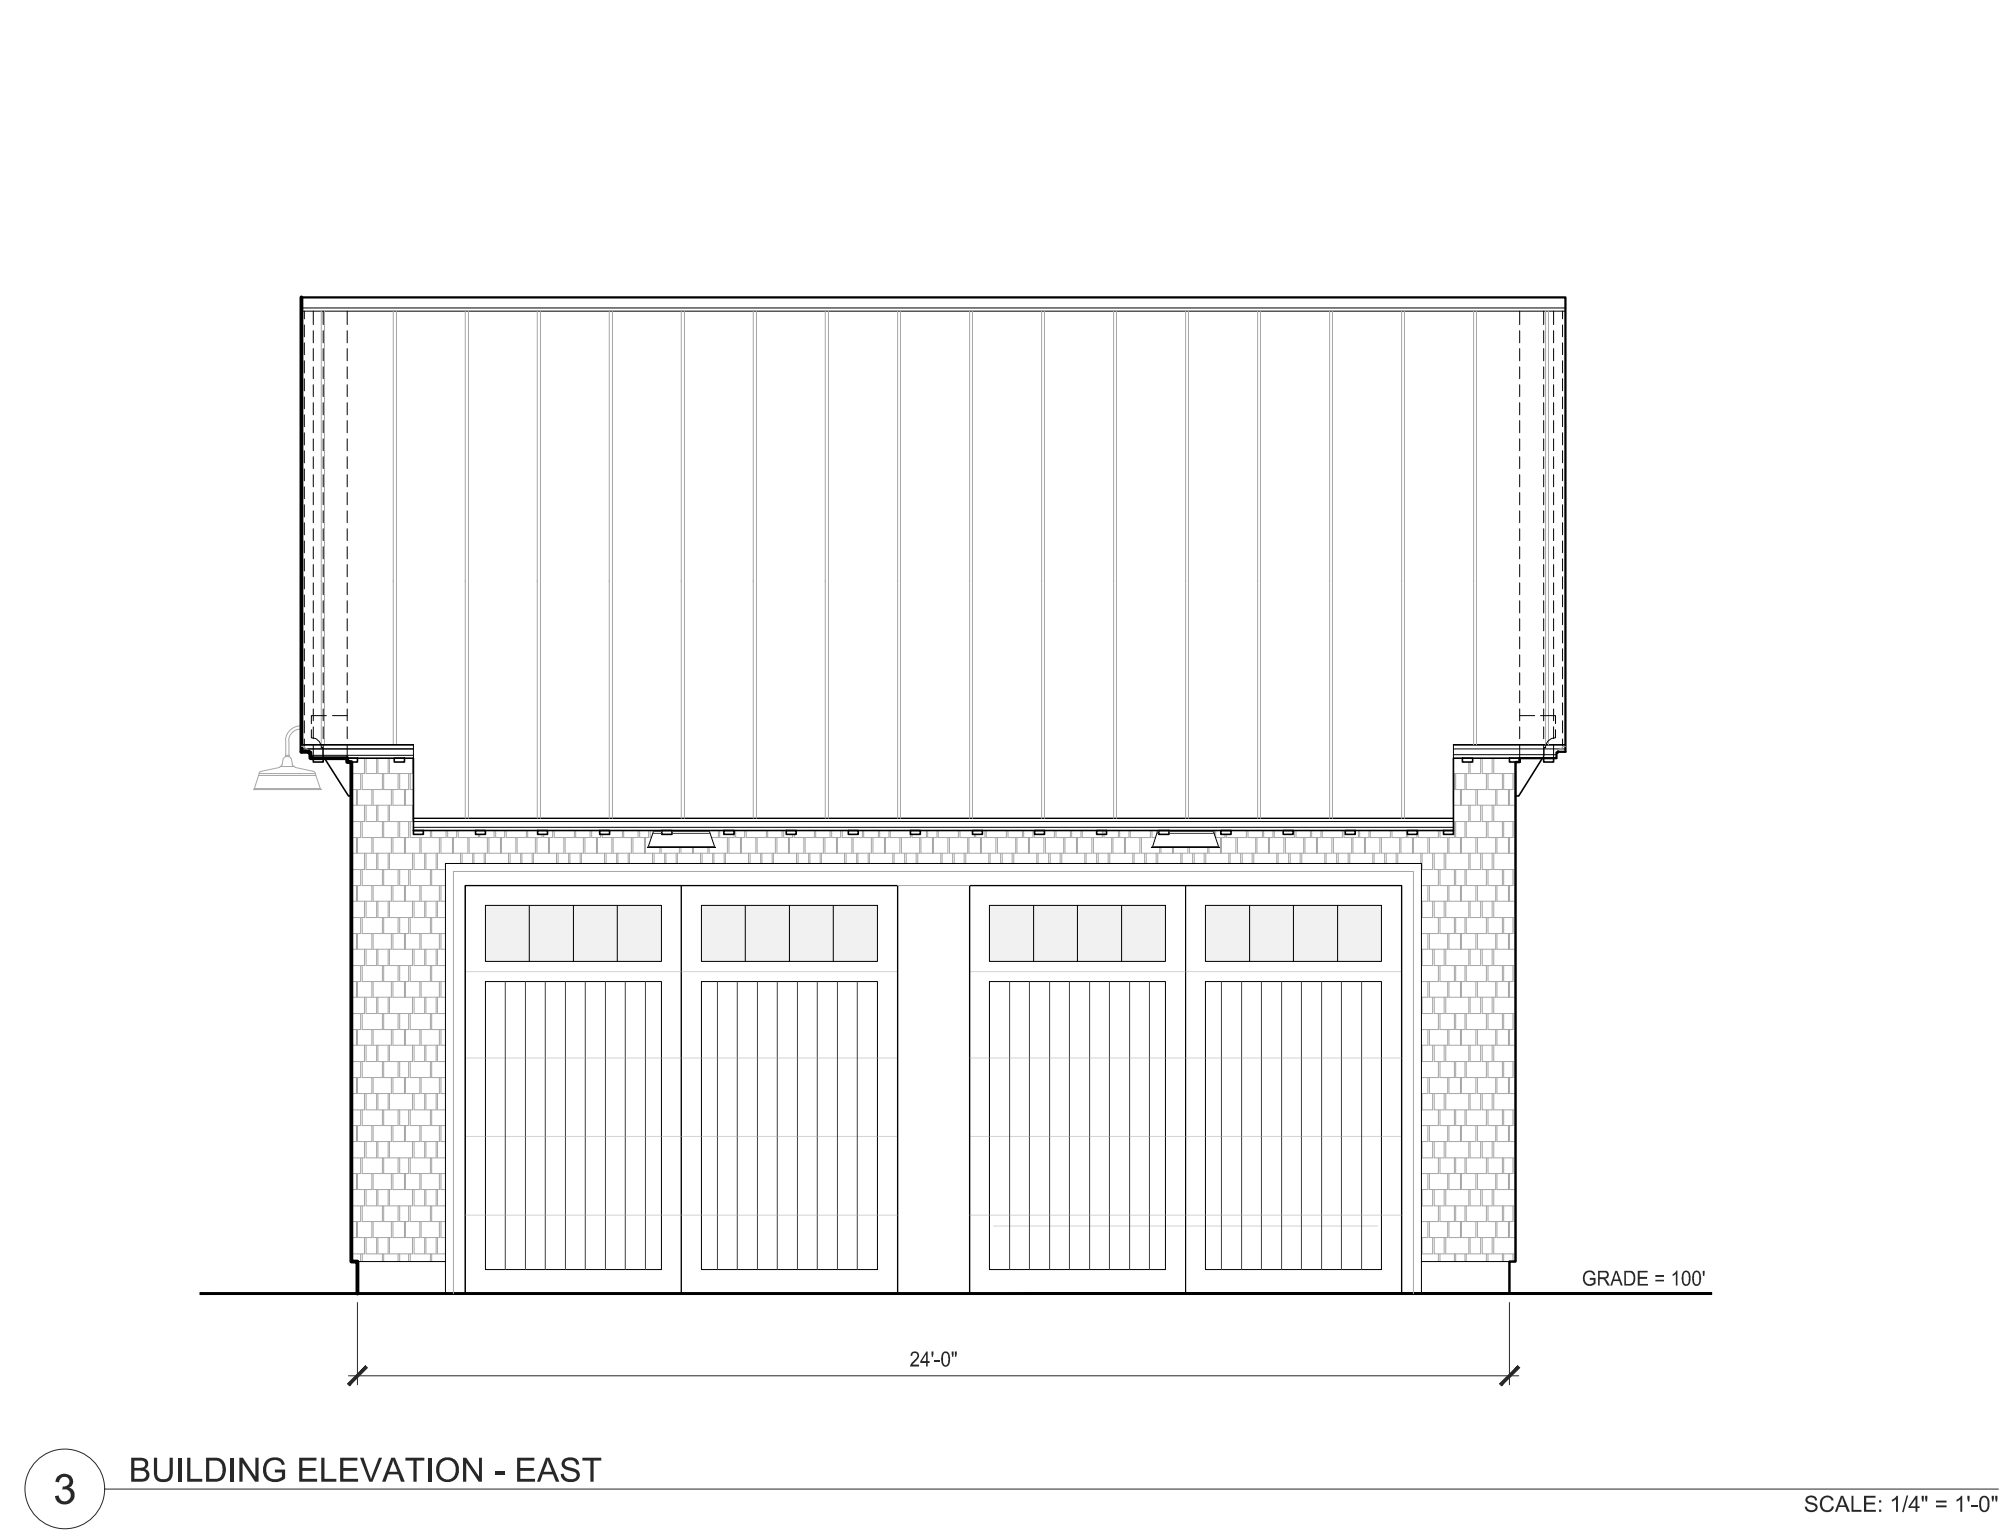

10/28/20 ISSUED FOR CLIENT REVIEW
 01/22/21 ISSUED FOR STRUCTURAL REVIEW
 02/24/21 ISSUED FOR SITE PLAN REVIEW

HUTKER
 ARCHITECTS

MCNEILL
 RESIDENCE
 160 PLUM BUSH POINT ROAD
 WEST TISBURY, MA

ELEVATIONS -
 GARAGE BLDG

A205