

Assr.-Pcl. 30-20
"N/F Nature Conservancy"

Assr.-Pcl. 36-36
"N/F Alan & Cynthia Peak Trustees"

Assr.-Pcl. 36-28
"N/F Trustees of Reservations"

#219 Charles Neck Way
Assr.-Pcl. 36-37
Area = ±2.07 Acres

GRAPHIC SCALE





(IN FEET)
1 inch = 30 ft.

Zoning District: RU
Setbacks: 50' All Sides
25' Side/Rear
Minimum Lot Size- 3.0 Acres
* Setbacks to be confirmed by town official

Legend:

- Denotes Oak Tree
- Denotes Birch Tree
- Denotes Pine Tree

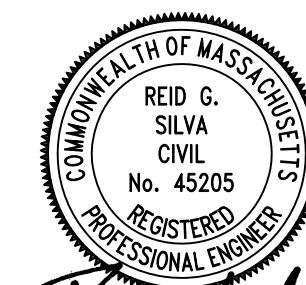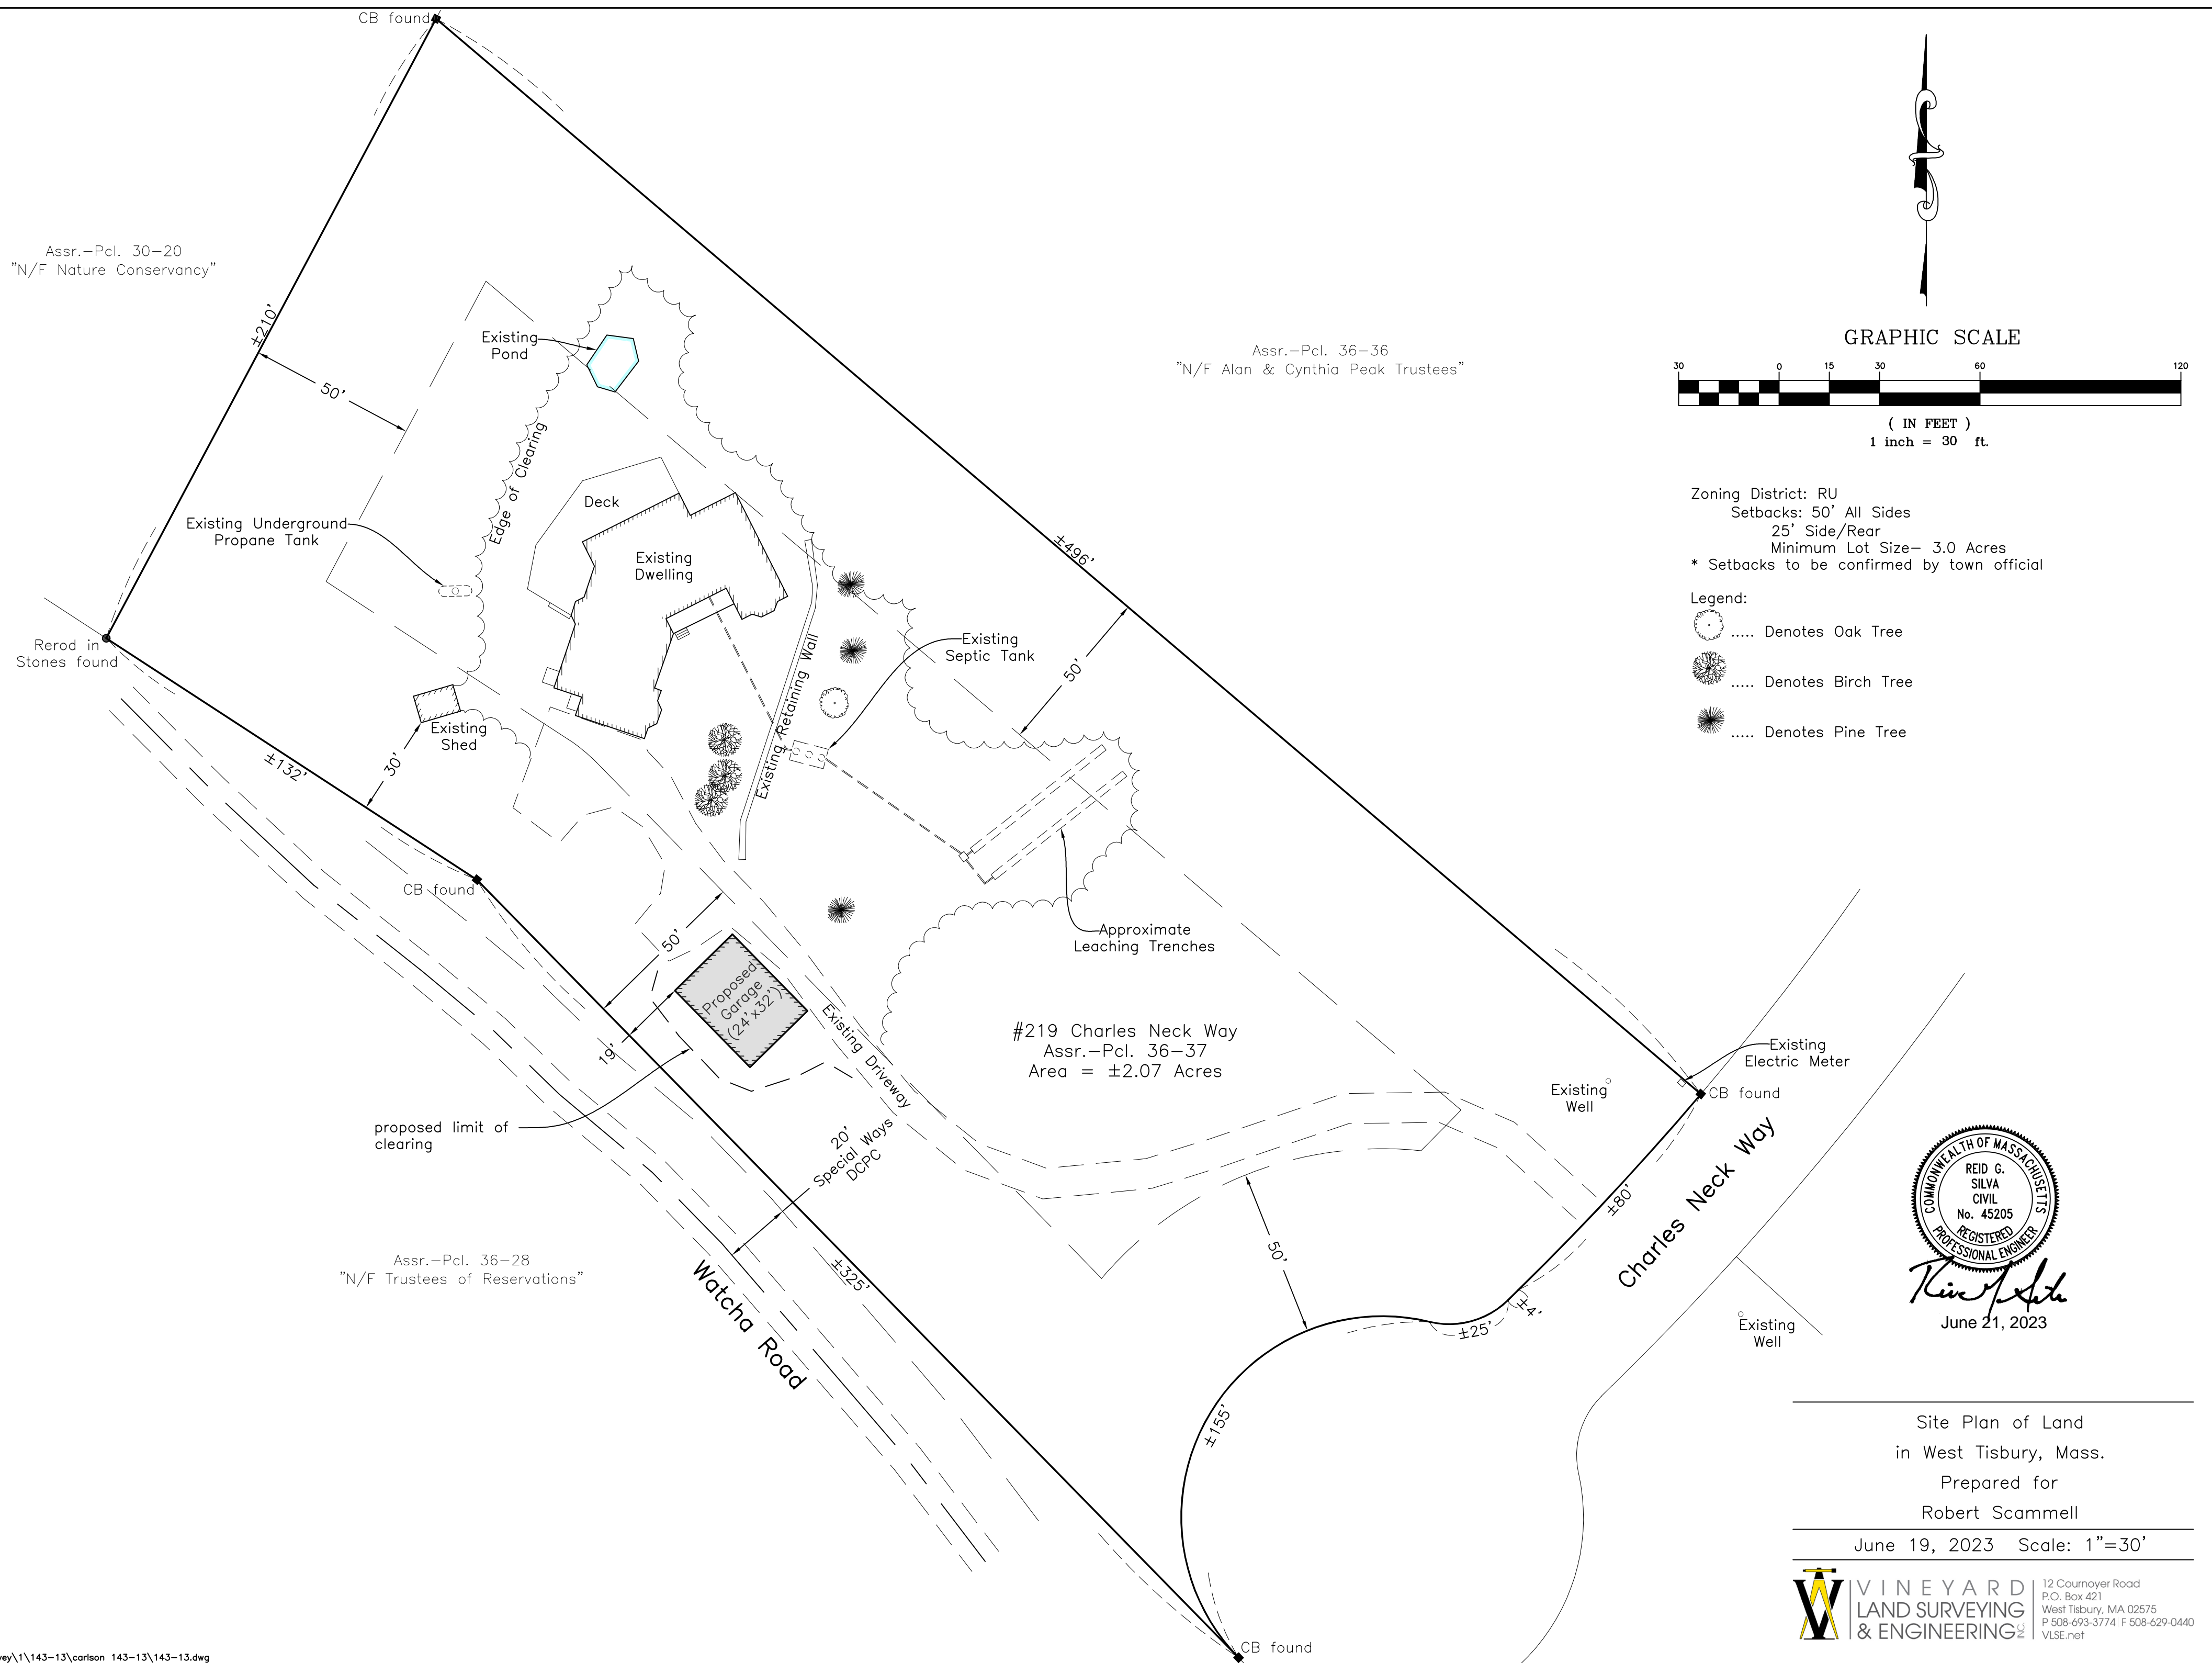

Reid G. Silva
June 21, 2023

Site Plan of Land
in West Tisbury, Mass.
Prepared for
Robert Scammell

June 19, 2023 Scale: 1"=30'

VINEYARD
LAND SURVEYING
& ENGINEERING
12 Courmoyer Road
P.O. Box 421
West Tisbury, MA 02575
P 508-693-3774 F 508-629-0440
VLSE.net