


2 PROPOSED - 2nd FLOOR PLAN
MAIN HOUSE 2nd FLOOR (365) EXISTING SQ. FT.
+ (422) PROPOSED SQ. FT. = (786) TOTAL

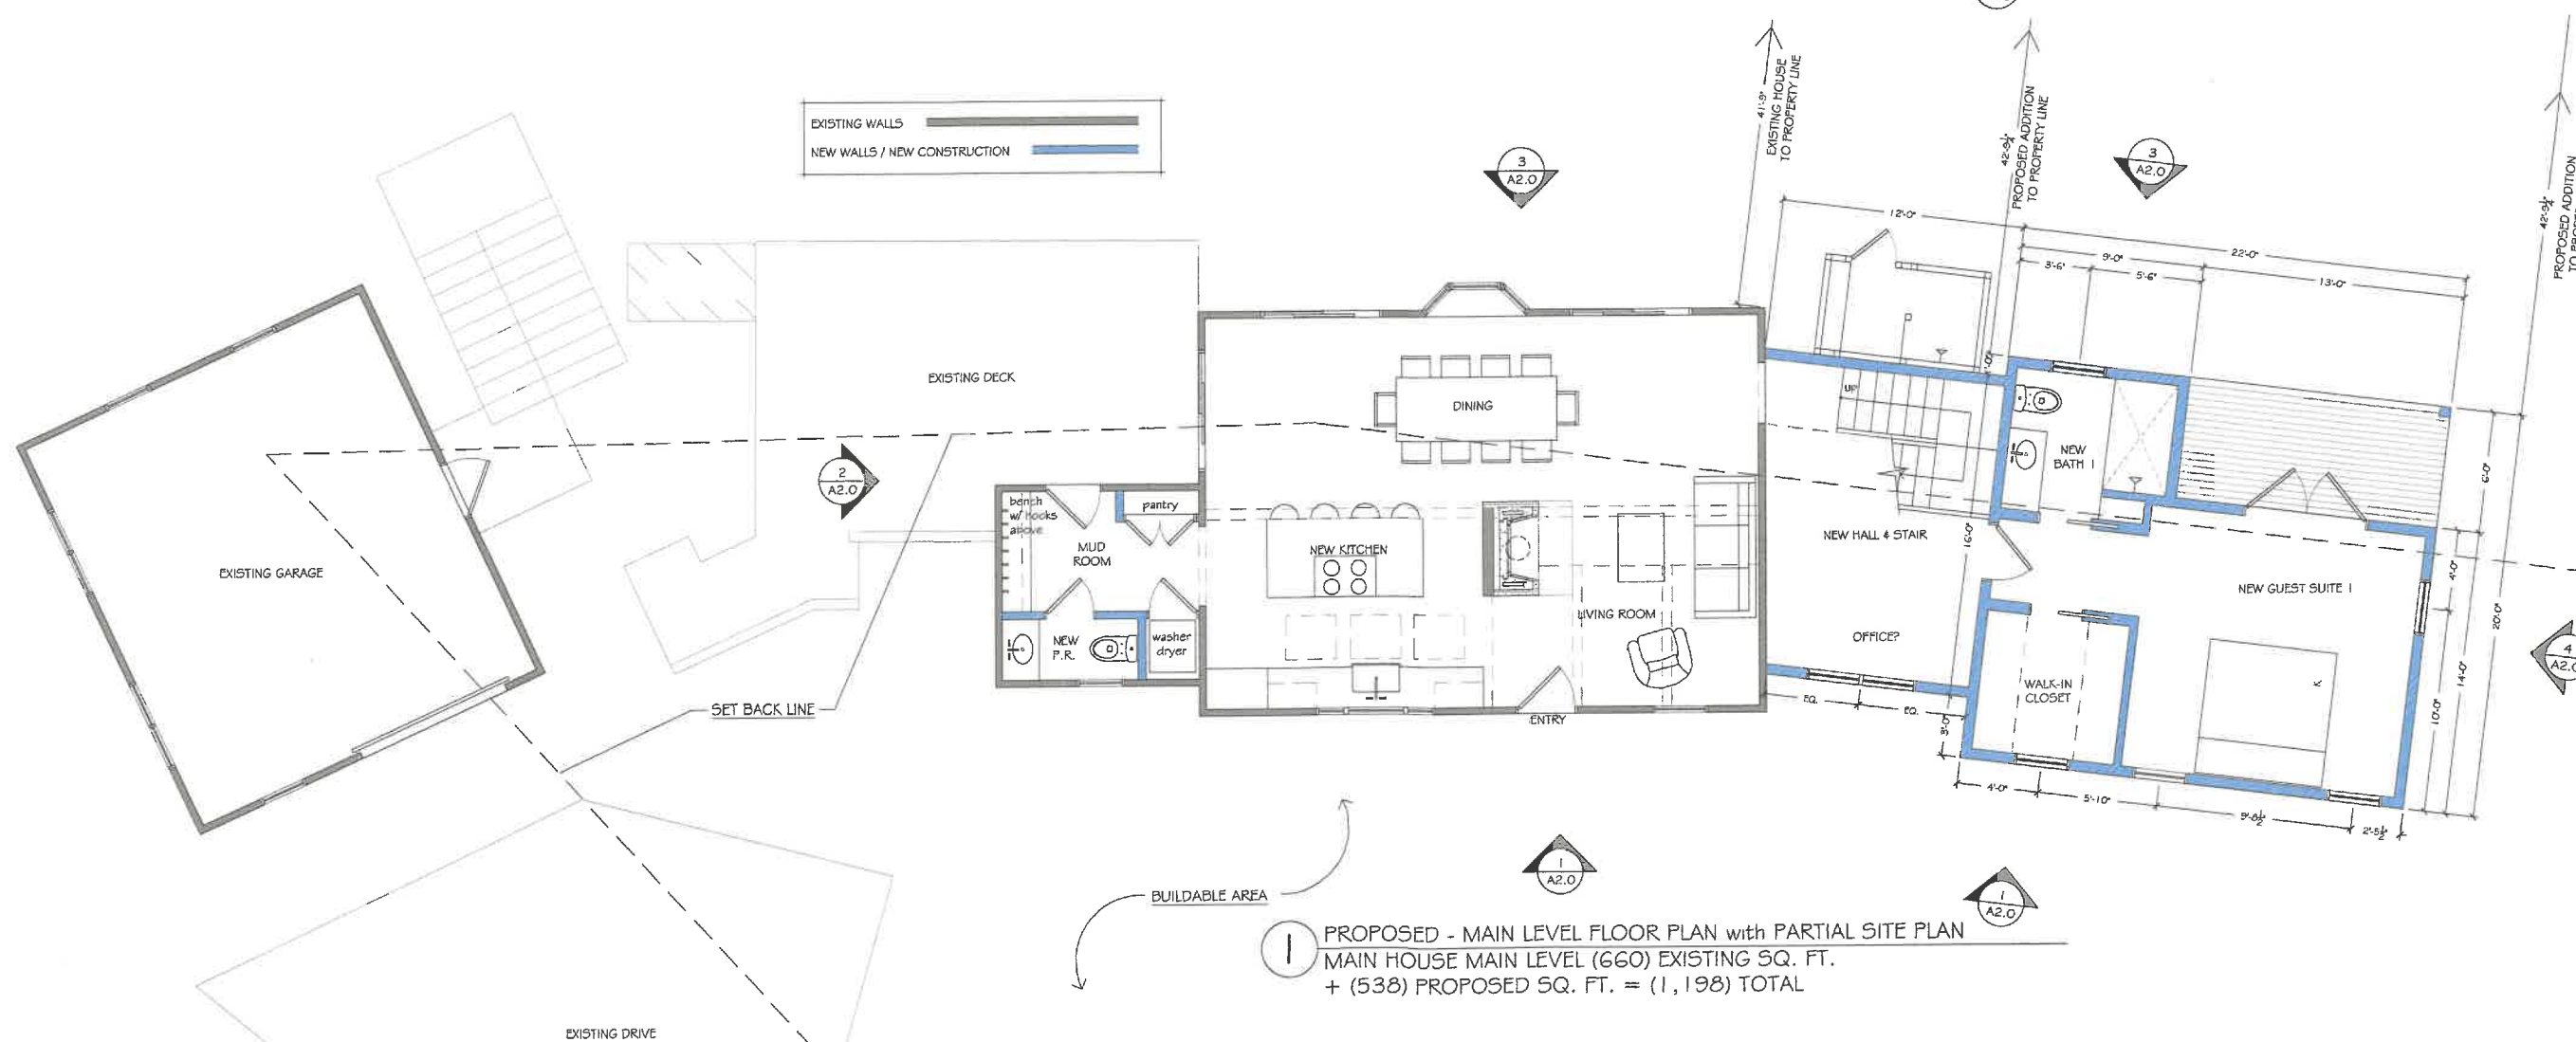

1 PROPOSED - MAIN LEVEL FLOOR PLAN with PARTIAL SITE PLAN
MAIN HOUSE MAIN LEVEL (660) EXISTING SQ. FT.
+ (538) PROPOSED SQ. FT. = (1,198) TOTAL

NOTAROBERTO RESIDENCE
232 LONGVIEW ROAD
WEST TISBURY, MA 02575

ALTERNATE

SPECIAL PERMIT APPLICATION

date 01.26.2022

PROPOSED MAIN LEVEL & 2nd FLOOR PLAN
(1,984) SQ. FT.

SCALE: 1/4" = 1'-0"



A1.0

NOTAROBERTO RESIDENCE
232 LONGVIEW ROAD
WEST TISBURY, MA 02575

ALTERNATE

SPECIAL PERMIT
APPLICATION


date	01.28.2022

PROPOSED -
EXTERIOR
ELEVATIONS &
CROSS SECTIONS
AT ADDITION

SCALE: 1/4" = 1' - 0"



A2.0

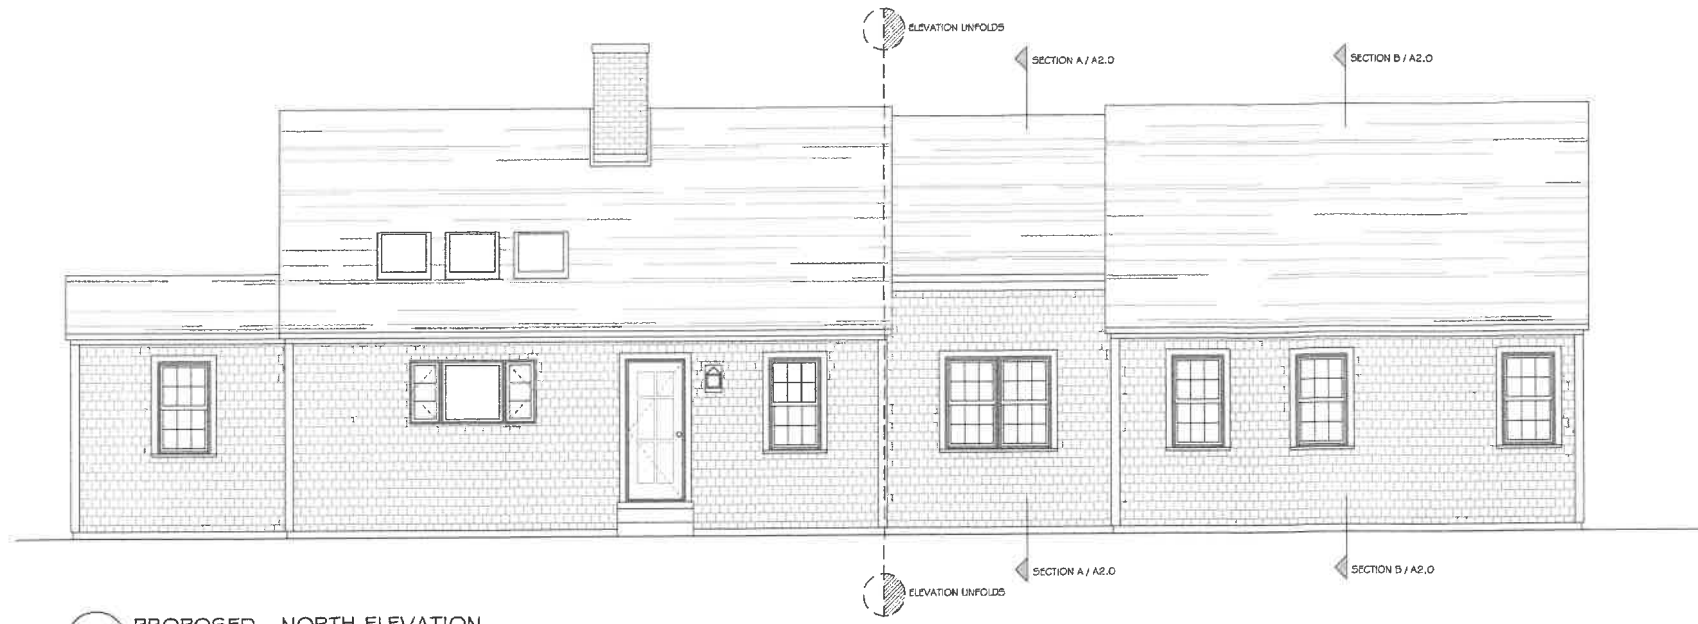


1 PROPOSED - NORTH ELEVATION




2 PROPOSED - EAST ELEVATION




3 PROPOSED - SOUTH ELEVATION

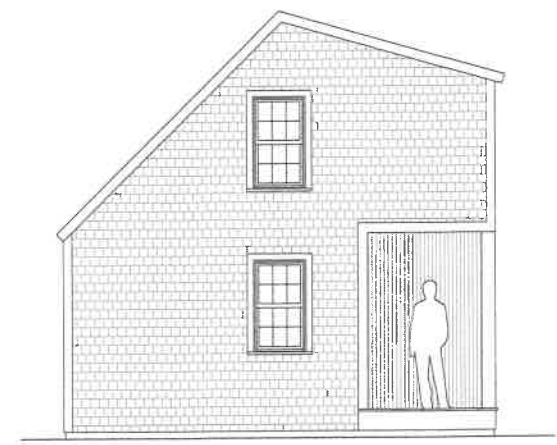


4 PROPOSED - WEST ELEVATION

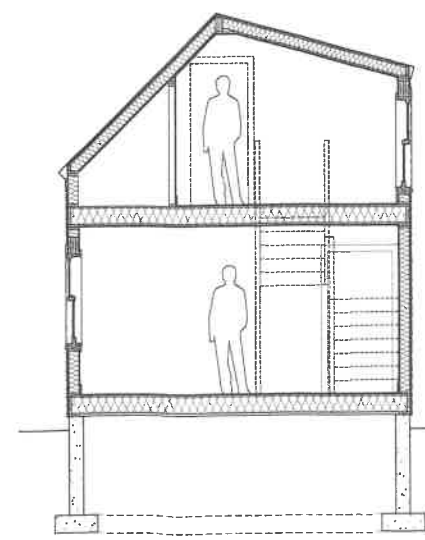

A CROSS SECTION AT CONNECTOR

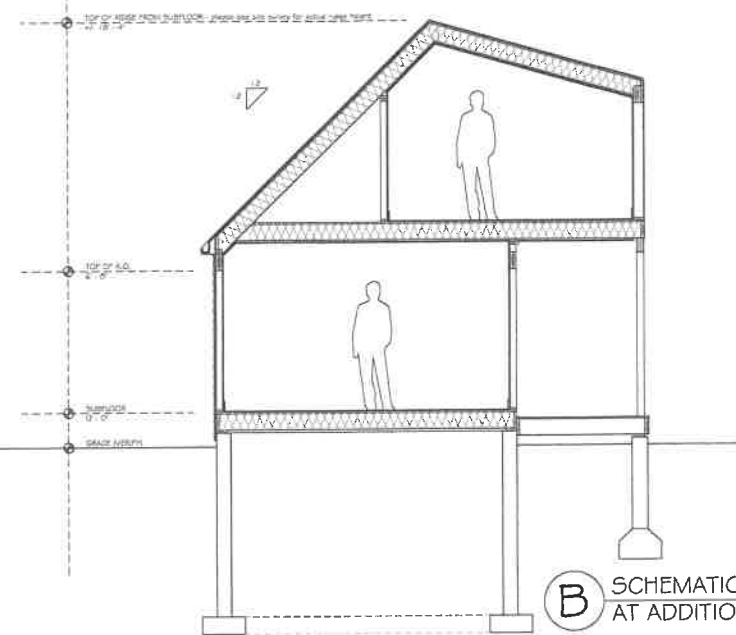


B SCHEMATIC SECTION AT ADDITION

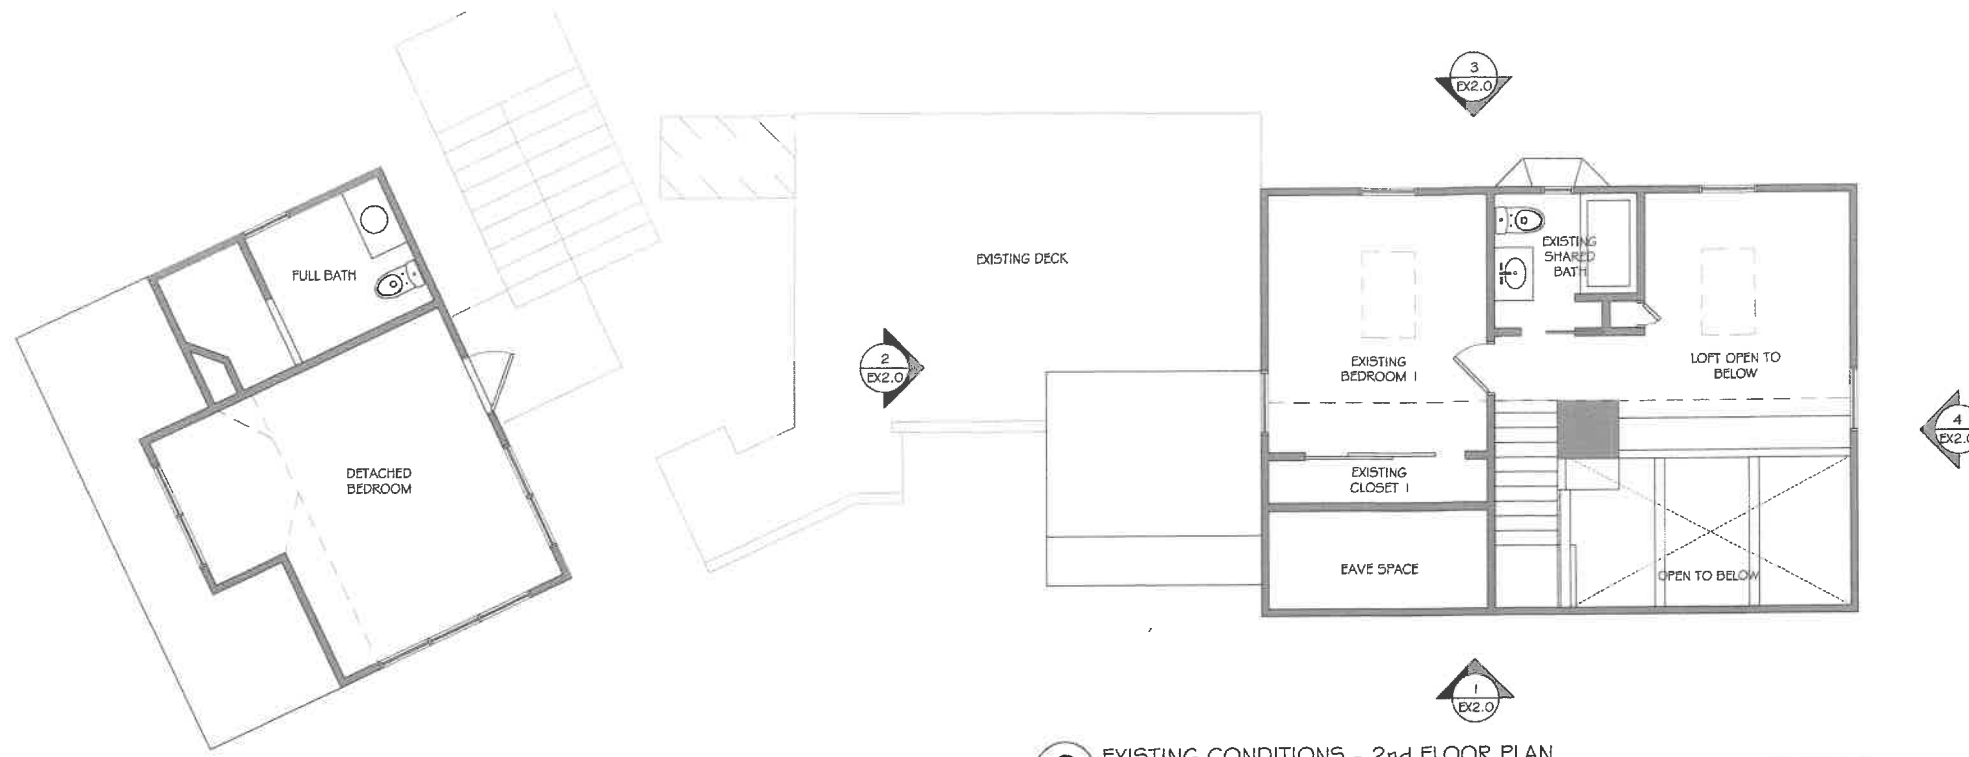

2 EXISTING CONDITIONS - 2nd FLOOR PLAN
MAIN HOUSE 2nd FLOOR (365) SQUARE FEET

EXISTING MAIN HOUSE
APPROXIMATELY (1,025) SQUARE FEET

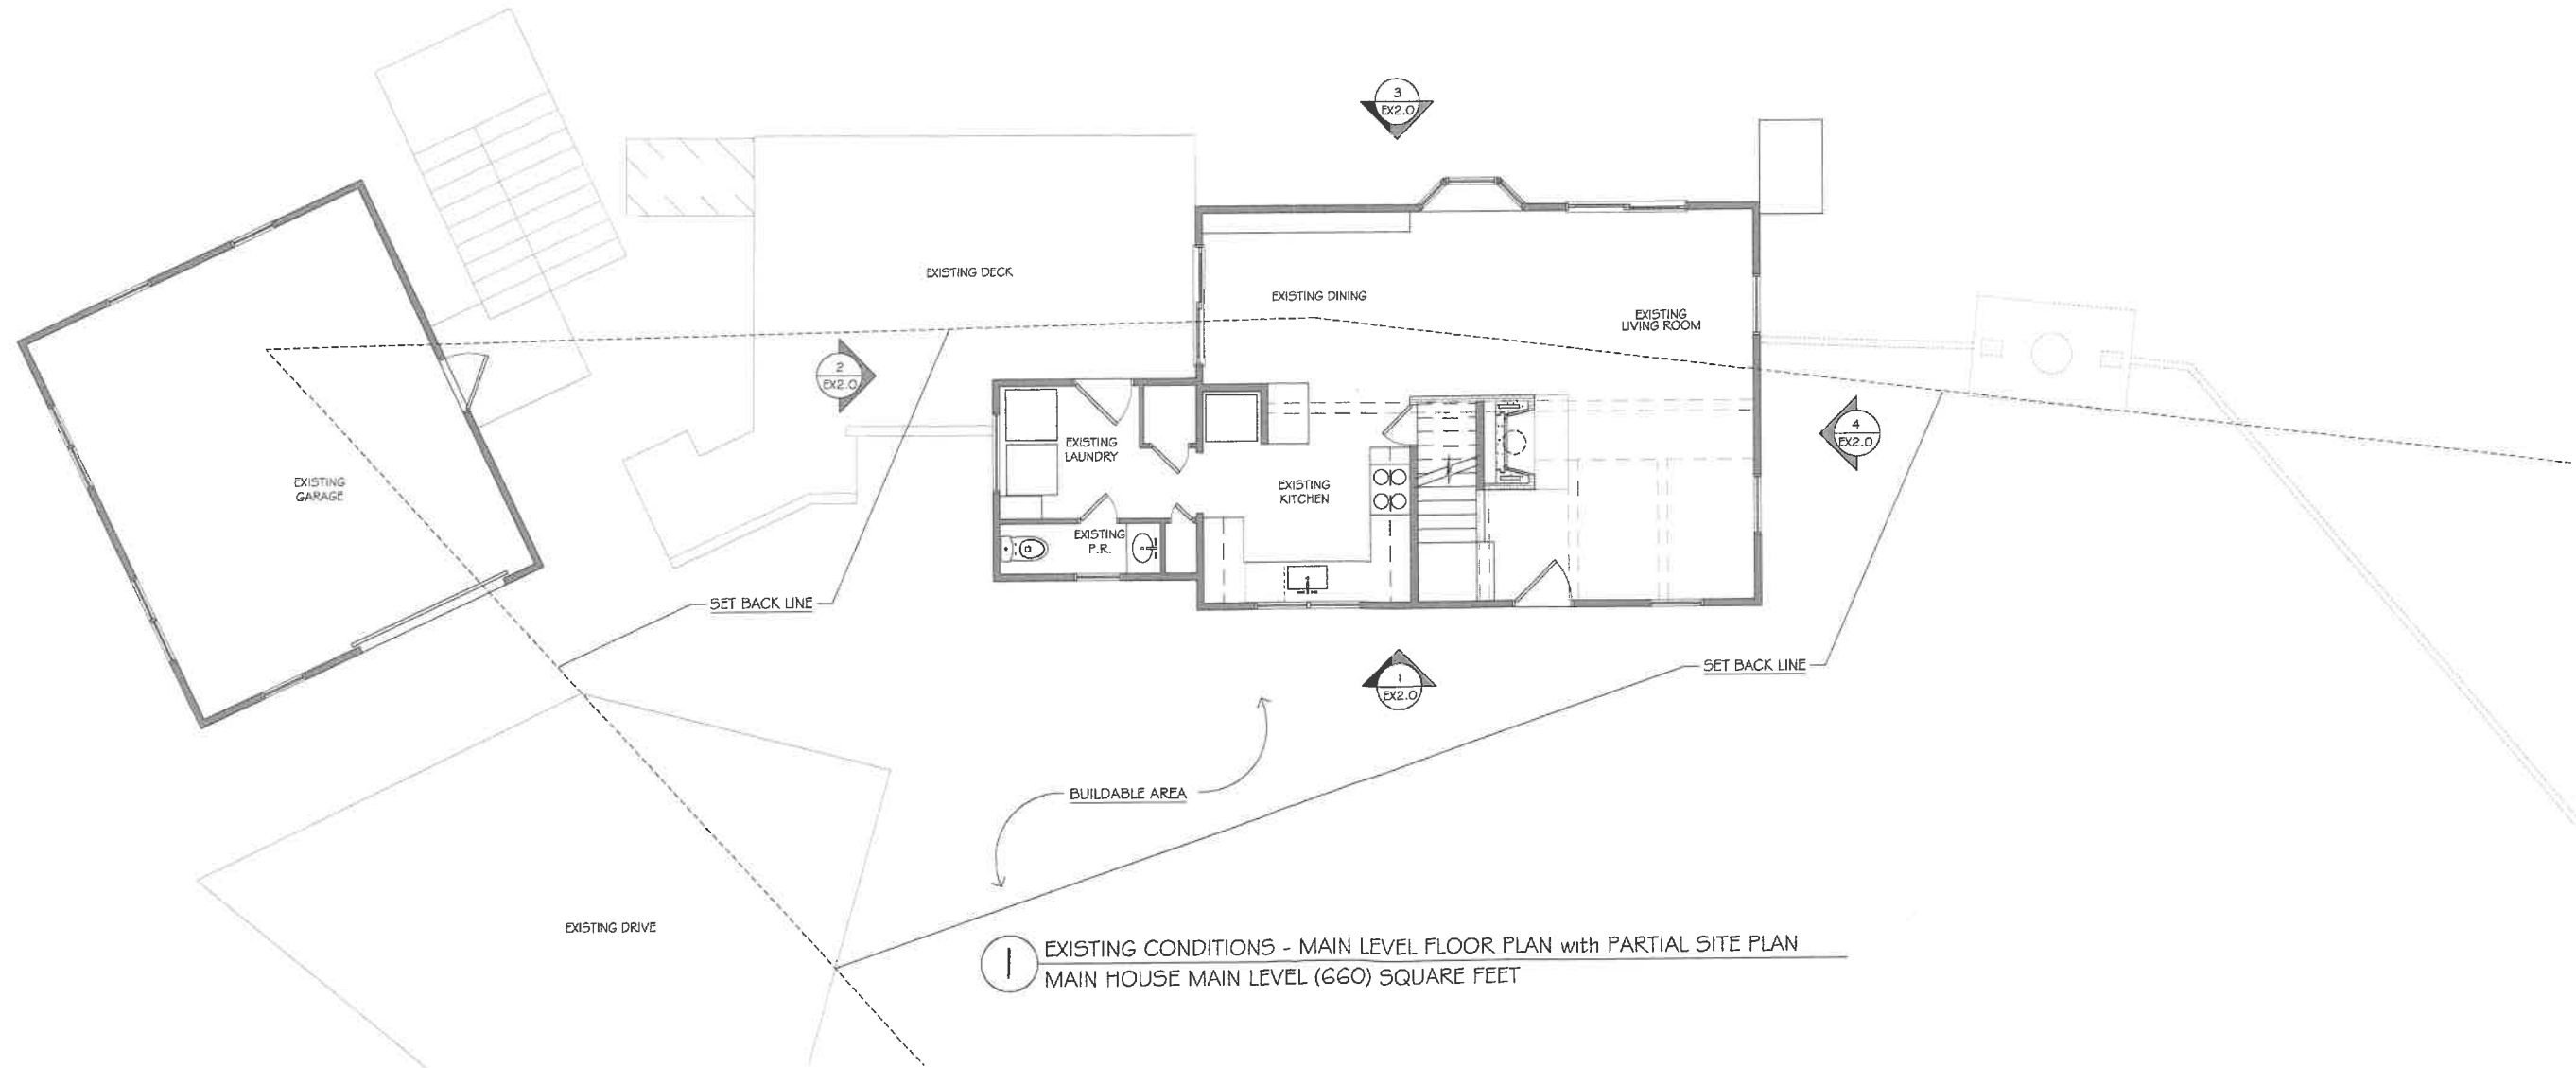

1 EXISTING CONDITIONS - MAIN LEVEL FLOOR PLAN with PARTIAL SITE PLAN
MAIN HOUSE MAIN LEVEL (660) SQUARE FEET

NOTAROBERTO RESIDENCE
232 LONGVIEW ROAD
WEST TISBURY, MA 02575

SPECIAL PERMIT
APPLICATION

date 01.21.2022

EXISTING
CONDITIONS -
MAIN LEVEL & 2nd
FLOOR PLAN

SCALE: 1/4" = 1' - 0"



EX1.0




1 EXISTING CONDITIONS - NORTH ELEVATION




2 EXISTING CONDITIONS - EAST ELEVATION



3 EXISTING CONDITIONS - SOUTH ELEVATION

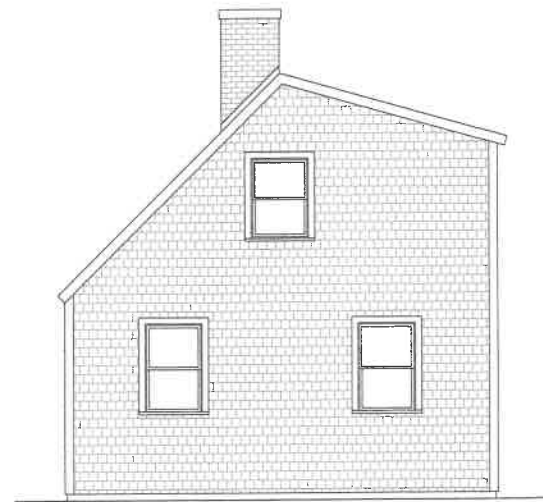

4 EXISTING CONDITIONS - WEST ELEVATION

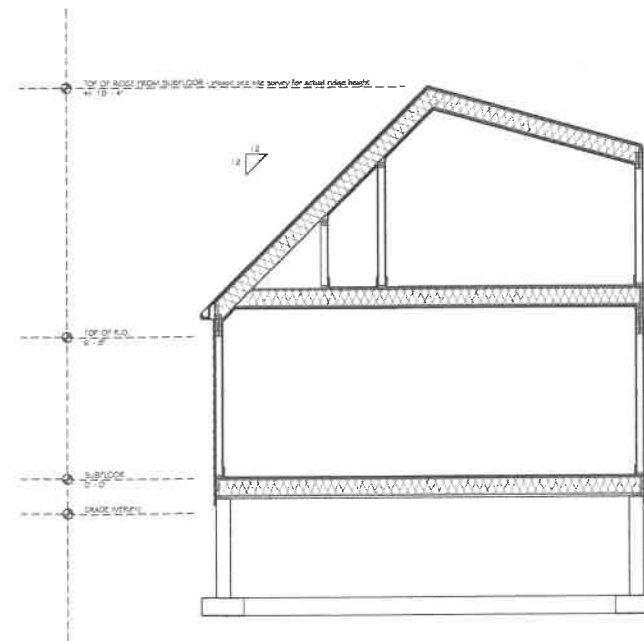

A EXISTING CONDITIONS - CROSS SECTION
• TO BE FURTHER VERIFIED BY CONTRACTOR •


NOTAROBERTO RESIDENCE
232 LONGVIEW ROAD
WEST TISBURY, MA 02575

SPECIAL PERMIT
APPLICATION

date	01.21.2022

EXISTING
CONDITIONS -
EXTERIOR
ELEVATIONS &
CROSS SECTION

SCALE: 1/4" = 1' - 0"

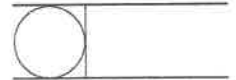

EX2.0