

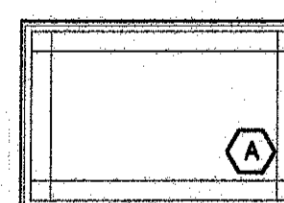
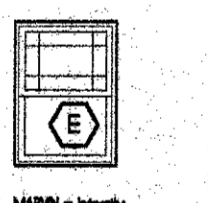
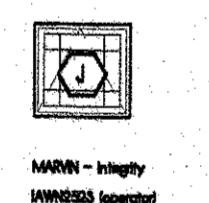
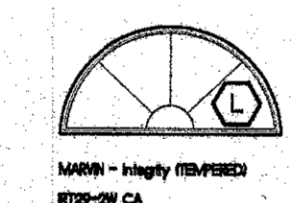
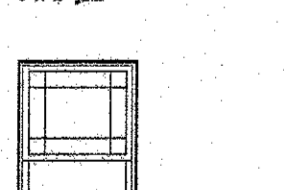
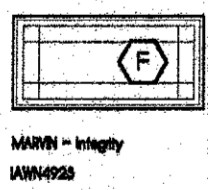
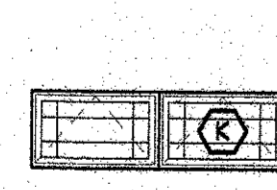
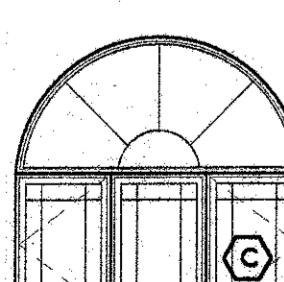
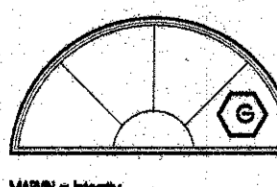
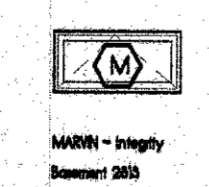
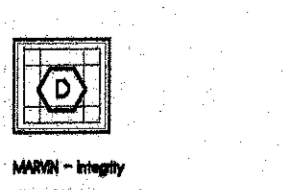
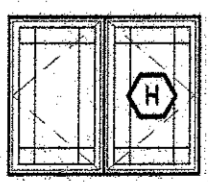


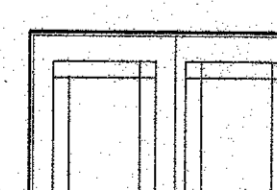

2 THURBER  
AIOI Window & Door Schedule - Anderson or Bonneville - PRAIRIE 1/4" = 1'-0"

			
MWIN - Inglty IC0525 RD 2'-0" x 3'-0" 1/2" 4-1/2" job	MWIN - Inglty IC0525 RD 2'-0" x 3'-0" 1/2" 4-1/2" job	MWIN - Inglty IC0525 RD 2'-0" x 3'-0" 1/2" 4-1/2" job	MWIN - Inglty (REVERSE) IC0525-2W CA RD 2'-0" x 3'-0" 1/2" 4-1/2" job
			Merge Windows K & L ??
MWIN - Inglty IC0525 RD 2'-0" x 3'-0" 1/2" 4-1/2" job	MWIN - Inglty IC0525 RD 2'-0" x 3'-0" 1/2" 4-1/2" job	MWIN - Inglty (REVERSE) IC0525-2W RD 2'-0" x 3'-0" 1/2" 4-1/2" job	
			
MWIN - Inglty IC0525-2W/2525-2W CA RD 2'-0" x 3'-0" 1/2" 4-1/2" job	MWIN - Inglty IC0525-2W RD 2'-0" x 3'-0" 1/2" 4-1/2" job	MWIN - Inglty Barnes 2525 RD 2'-0" x 3'-0" 1/2" 4-1/2" job 1" Crown sill	
			
MWIN - Inglty IC0525-2W/2525-2W CA RD 2'-0" x 3'-0" 1/2" 4-1/2" job	MWIN - Inglty IC0525-2W RD 2'-0" x 3'-0" 1/2" 4-1/2" job	MWIN - Inglty IC0525-2W RD 2'-0" x 3'-0" 1/2" 4-1/2" job	

- GENERAL NOTES
- \* All exterior clad color - Stone White
  - \* All interior - Pre-Prain White
  - \* All muntins to be 7/8" Simulated Divided Lite - PRAIRIE
  - \* All glass - Low E II Insulated with Argon Gas

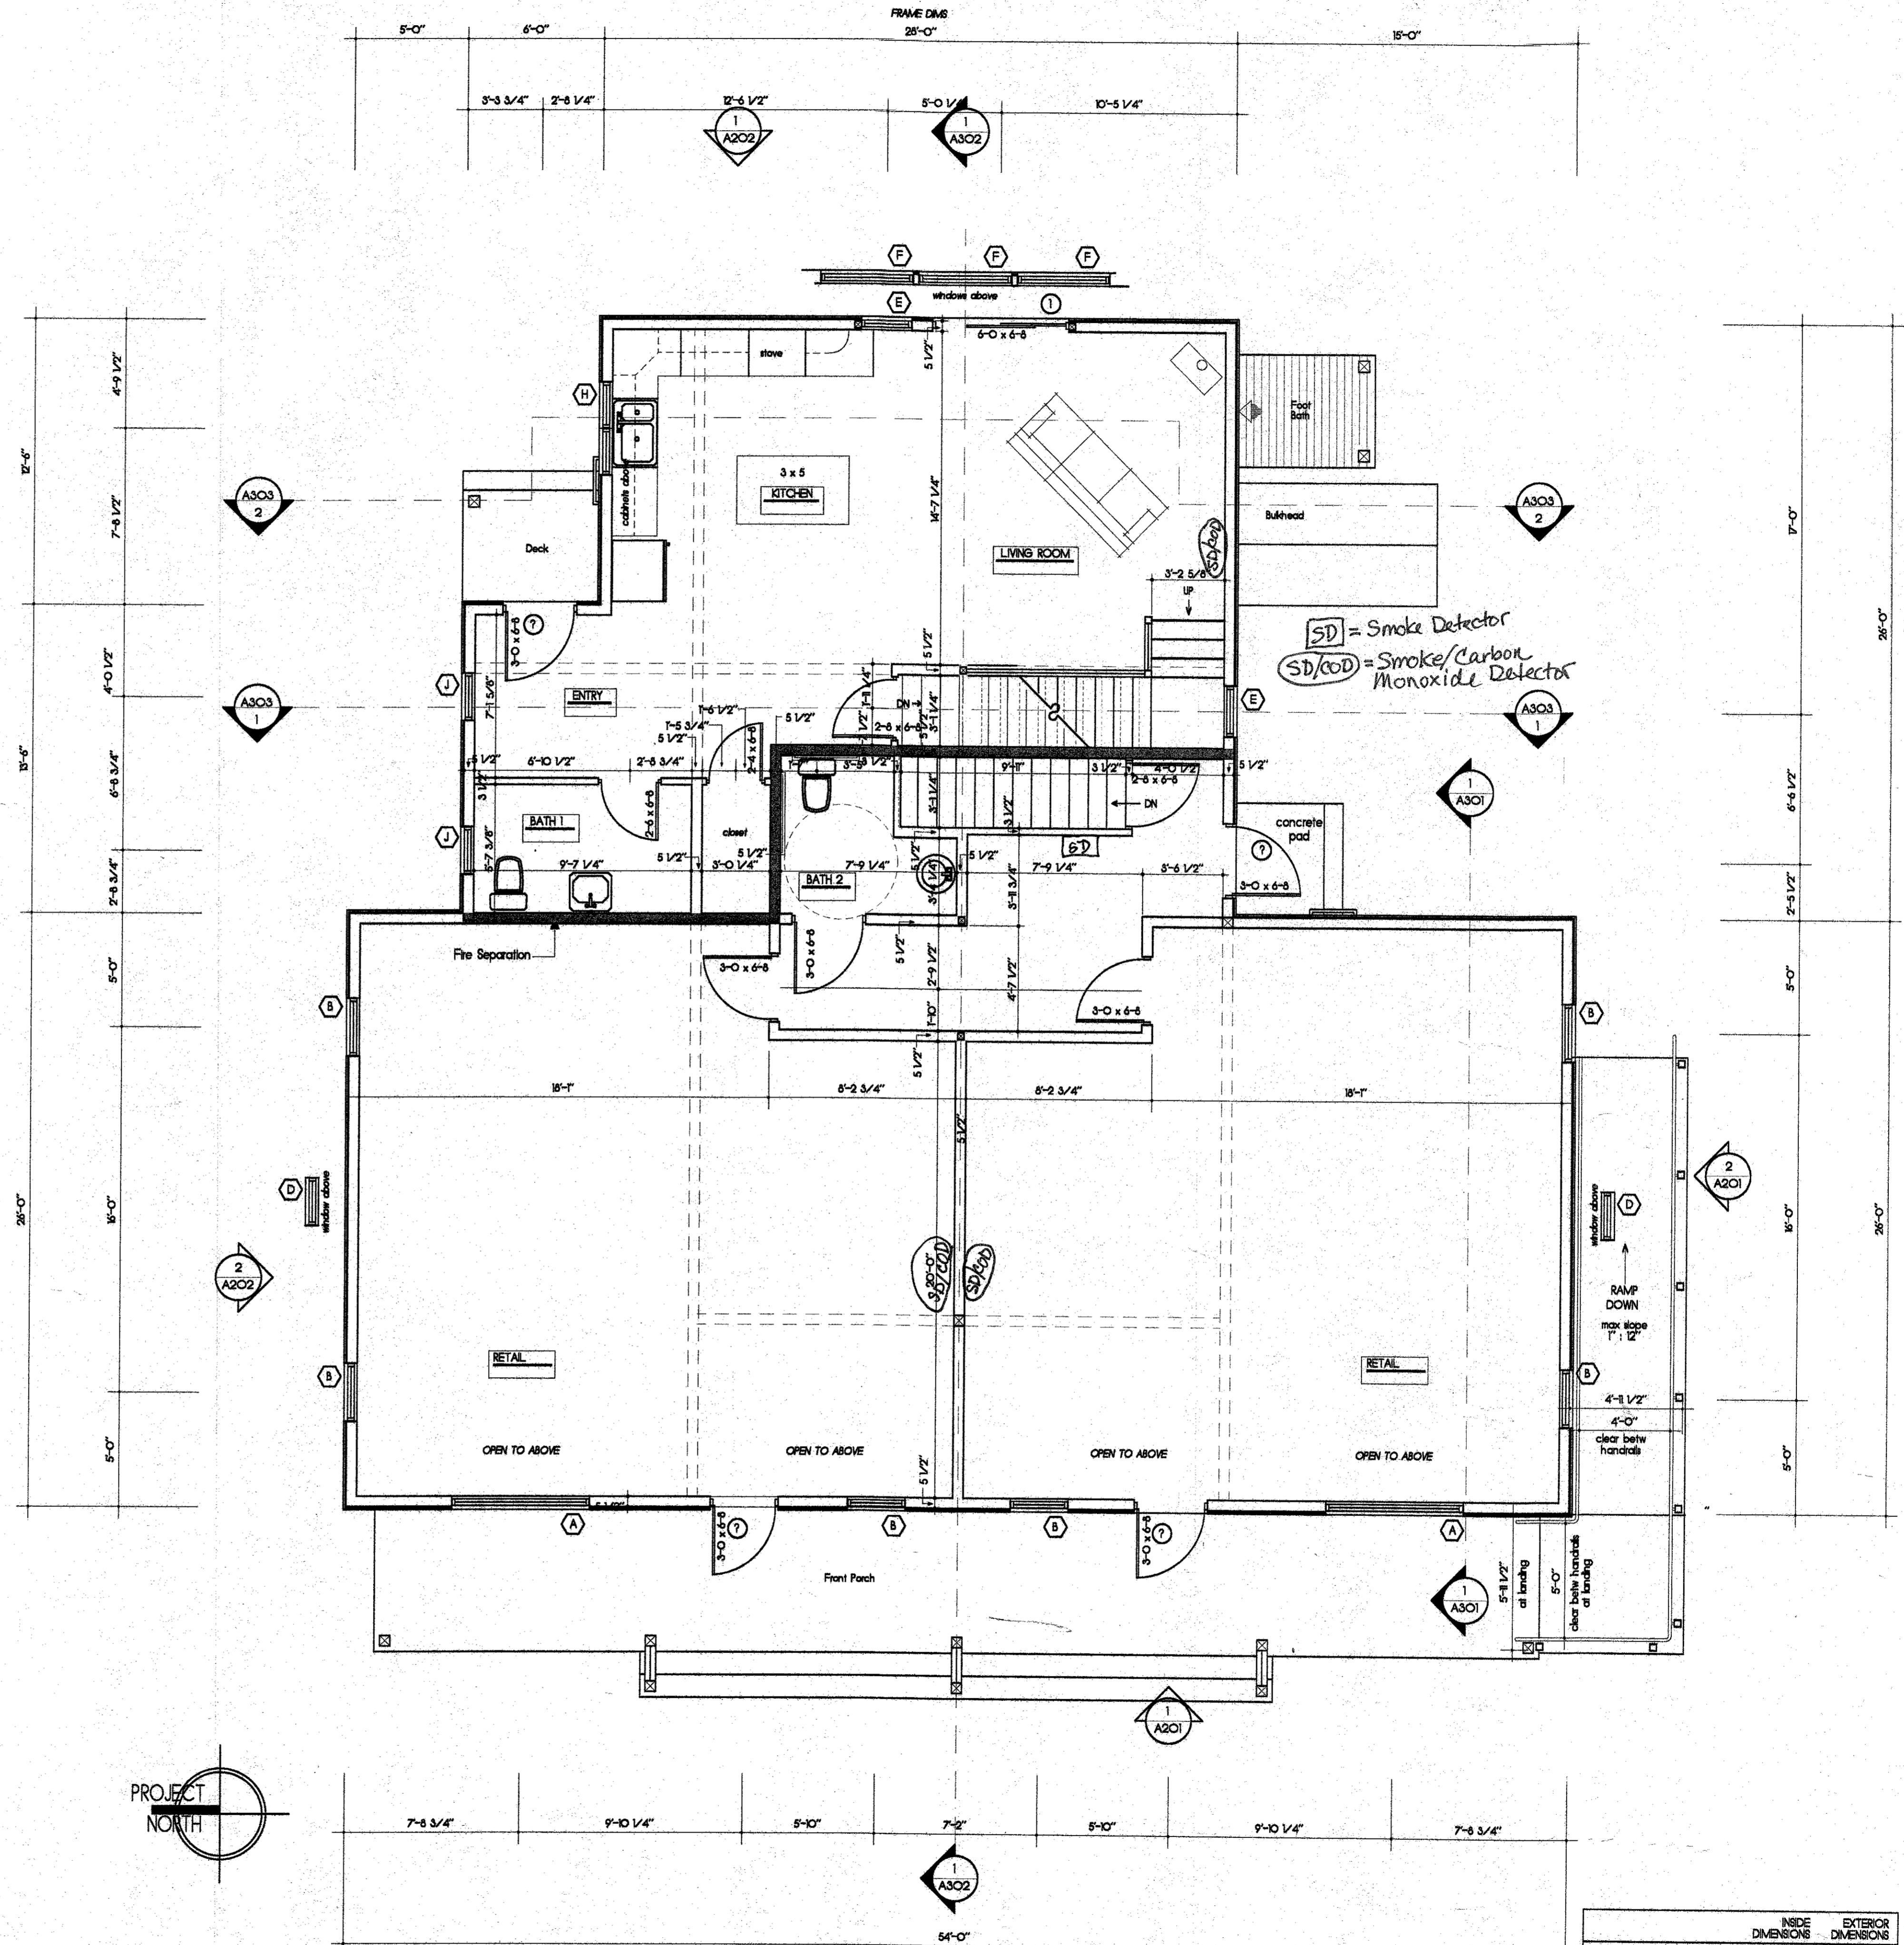

1 First Floor Plan  
AIOI THURBER 1/4" = 1'-0"

	INSIDE DIMENSIONS	EXTERIOR DIMENSIONS
FIRST FLOOR RESIDENCE	596.5 SQ FT	645.5 SQ FT
SECOND FLOOR RESIDENCE	632.5 SQ FT	672.0 SQ FT
TOTAL RESIDENCE	1229 SQ FT	1317.5 SQ FT
COMMERCIAL SPACE	1465 SQ FT	1544.0 SQ FT
TOTAL SQUARE FT	2694 SQ FT	2861.5 SQ FT


VICKI THURBER  
Assessor Map 7, Parcel 50  
WEST TISBURY, MA

ISSUE FOR REVIEW	DATE	ISSUE FOR PERMIT	DATE	REVISED	REVISED
	04/23/00		10/02/00		
	07/20/00				

FIRST FLOOR PLAN


SCALE 1/4" = 1'-0"

AIOI

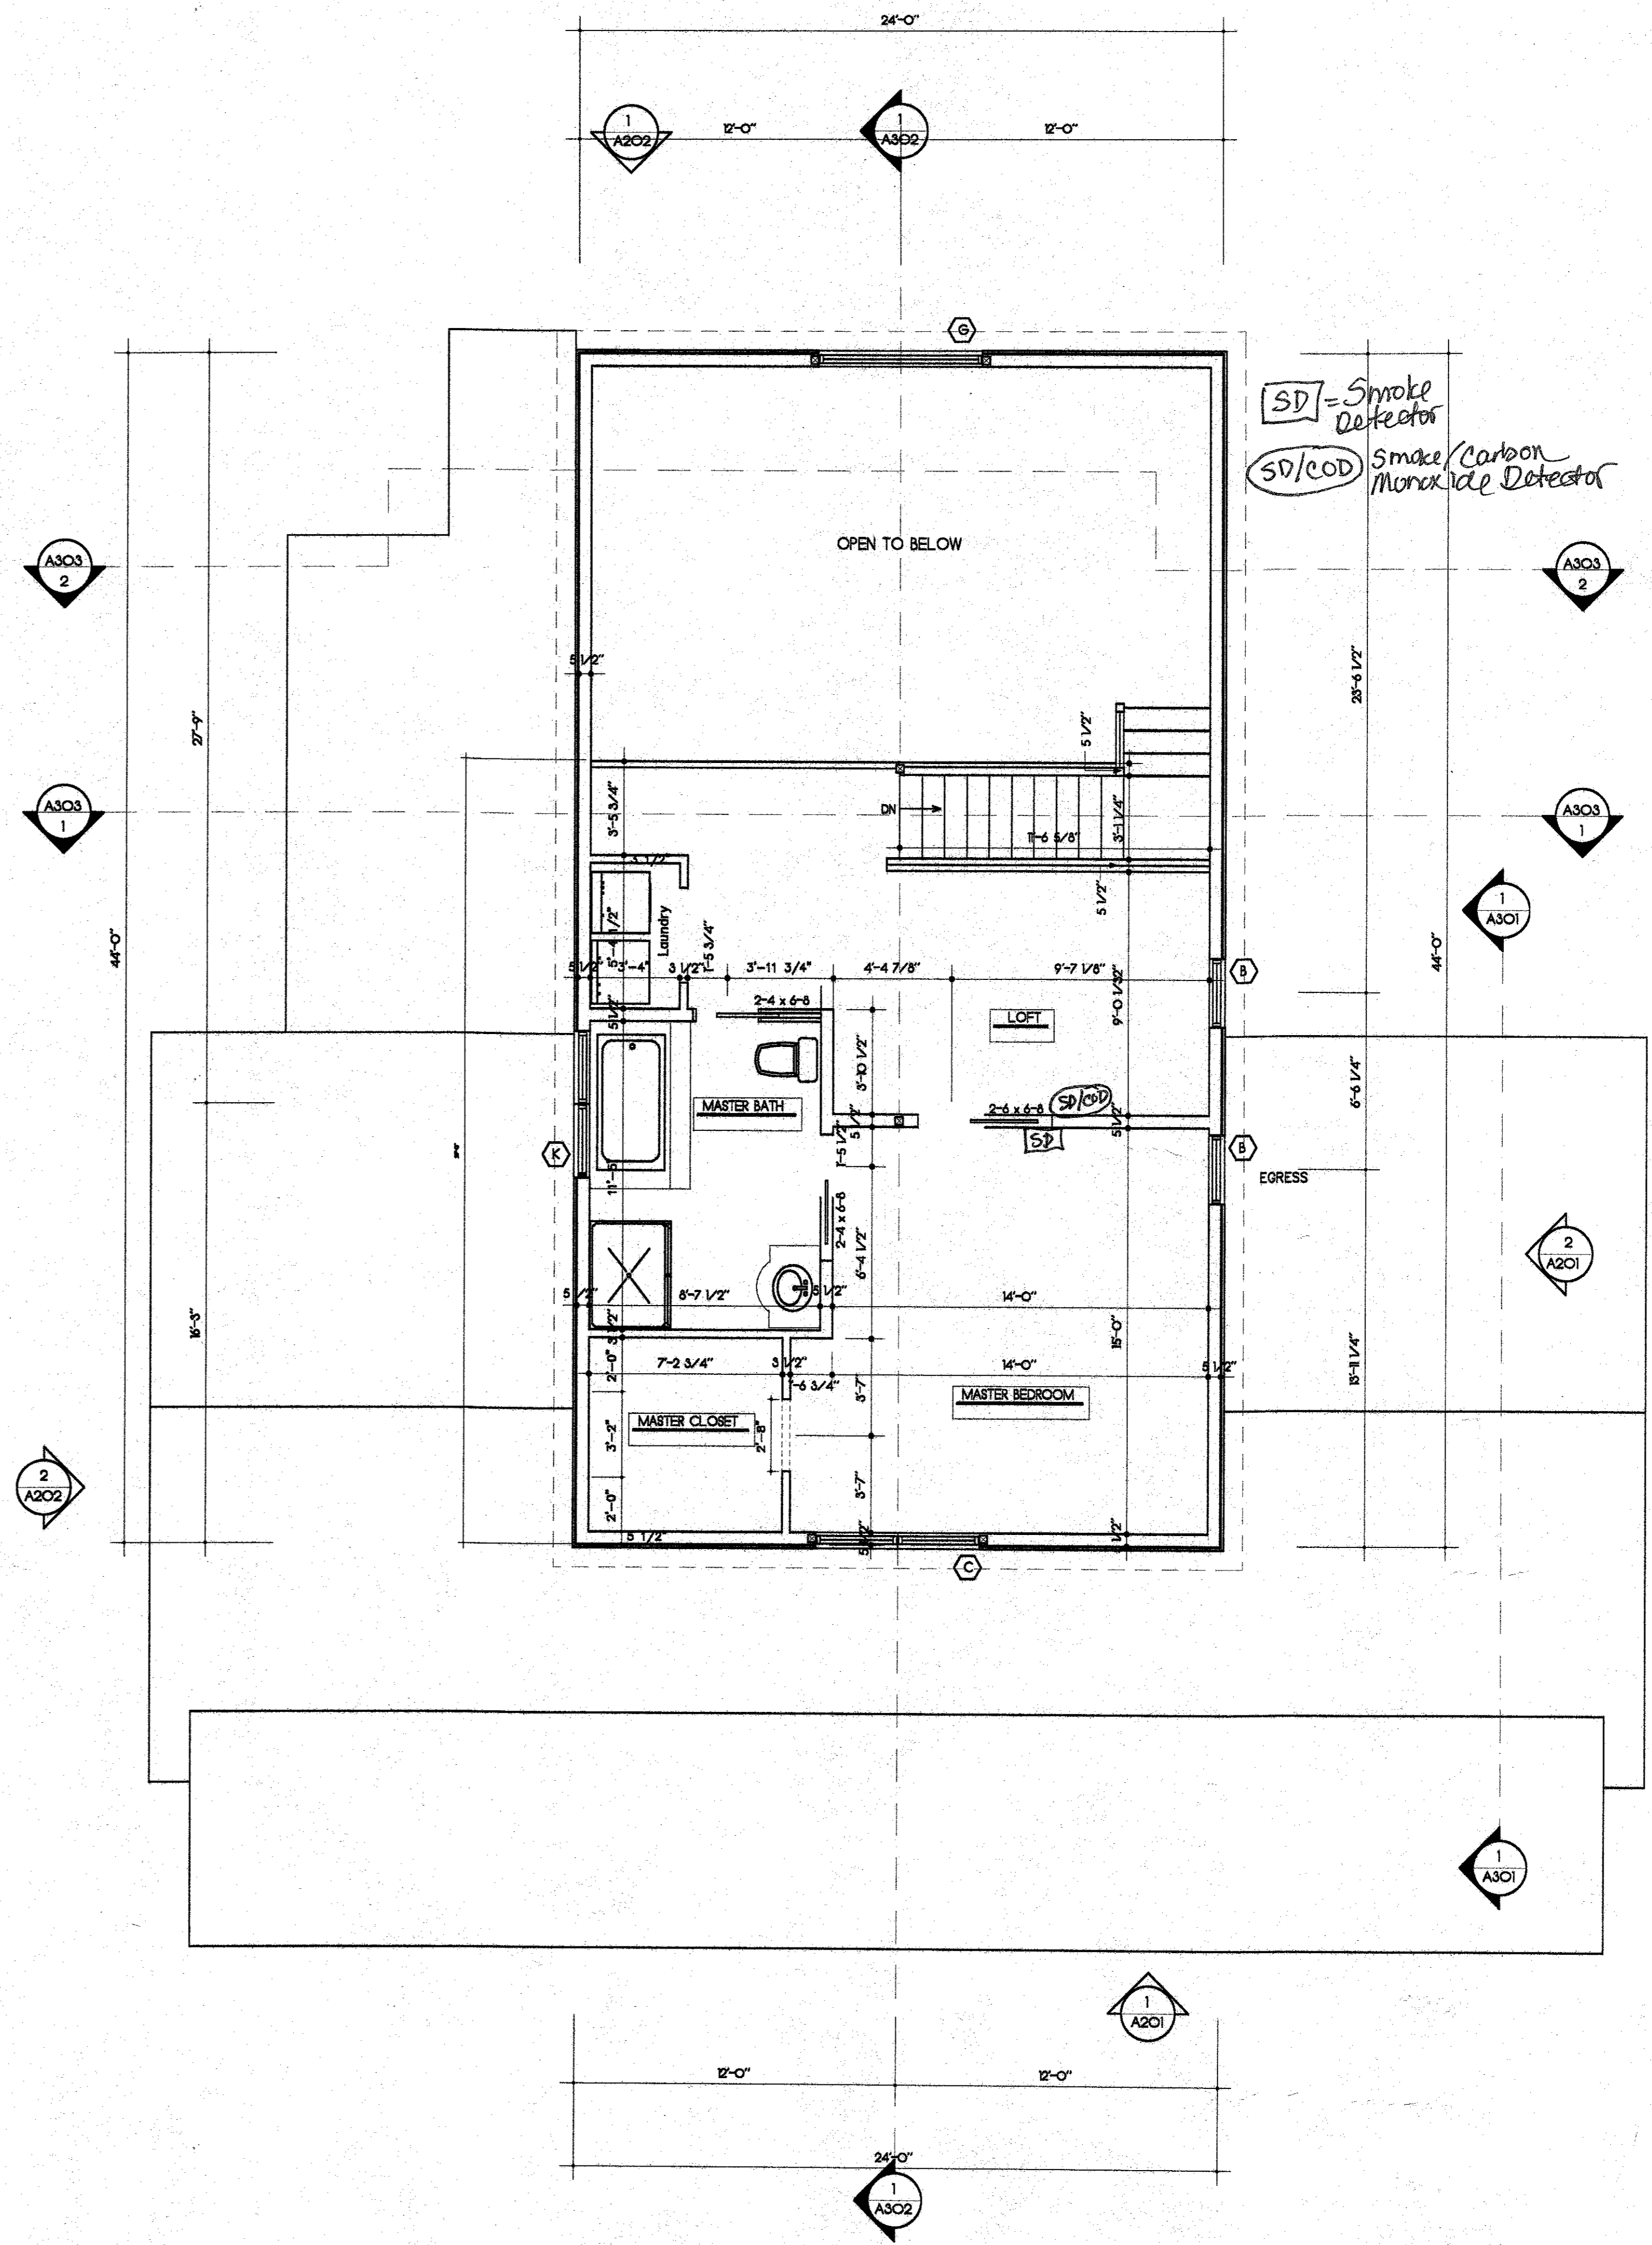


1 Second Floor Plan  
 THURBER  
 1/4" = 1'-0"

VICKI THURBER Assessor Map 7, Parcel 50 WEST TOWN, MA		SCALE 1/4" = 1'-0"		SECOND FLOOR PLAN		A102	
ISSUE FOR REVIEW	DATE	ISSUE FOR PERMIT	DATE	REVISED	DATE	REVISED	DATE
FOR REVIEW	04/20/20	REMOVED FOR PERMIT	10/07/20				
FOR REVIEW	07/28/20						
FOR REVIEW	09/23/20						

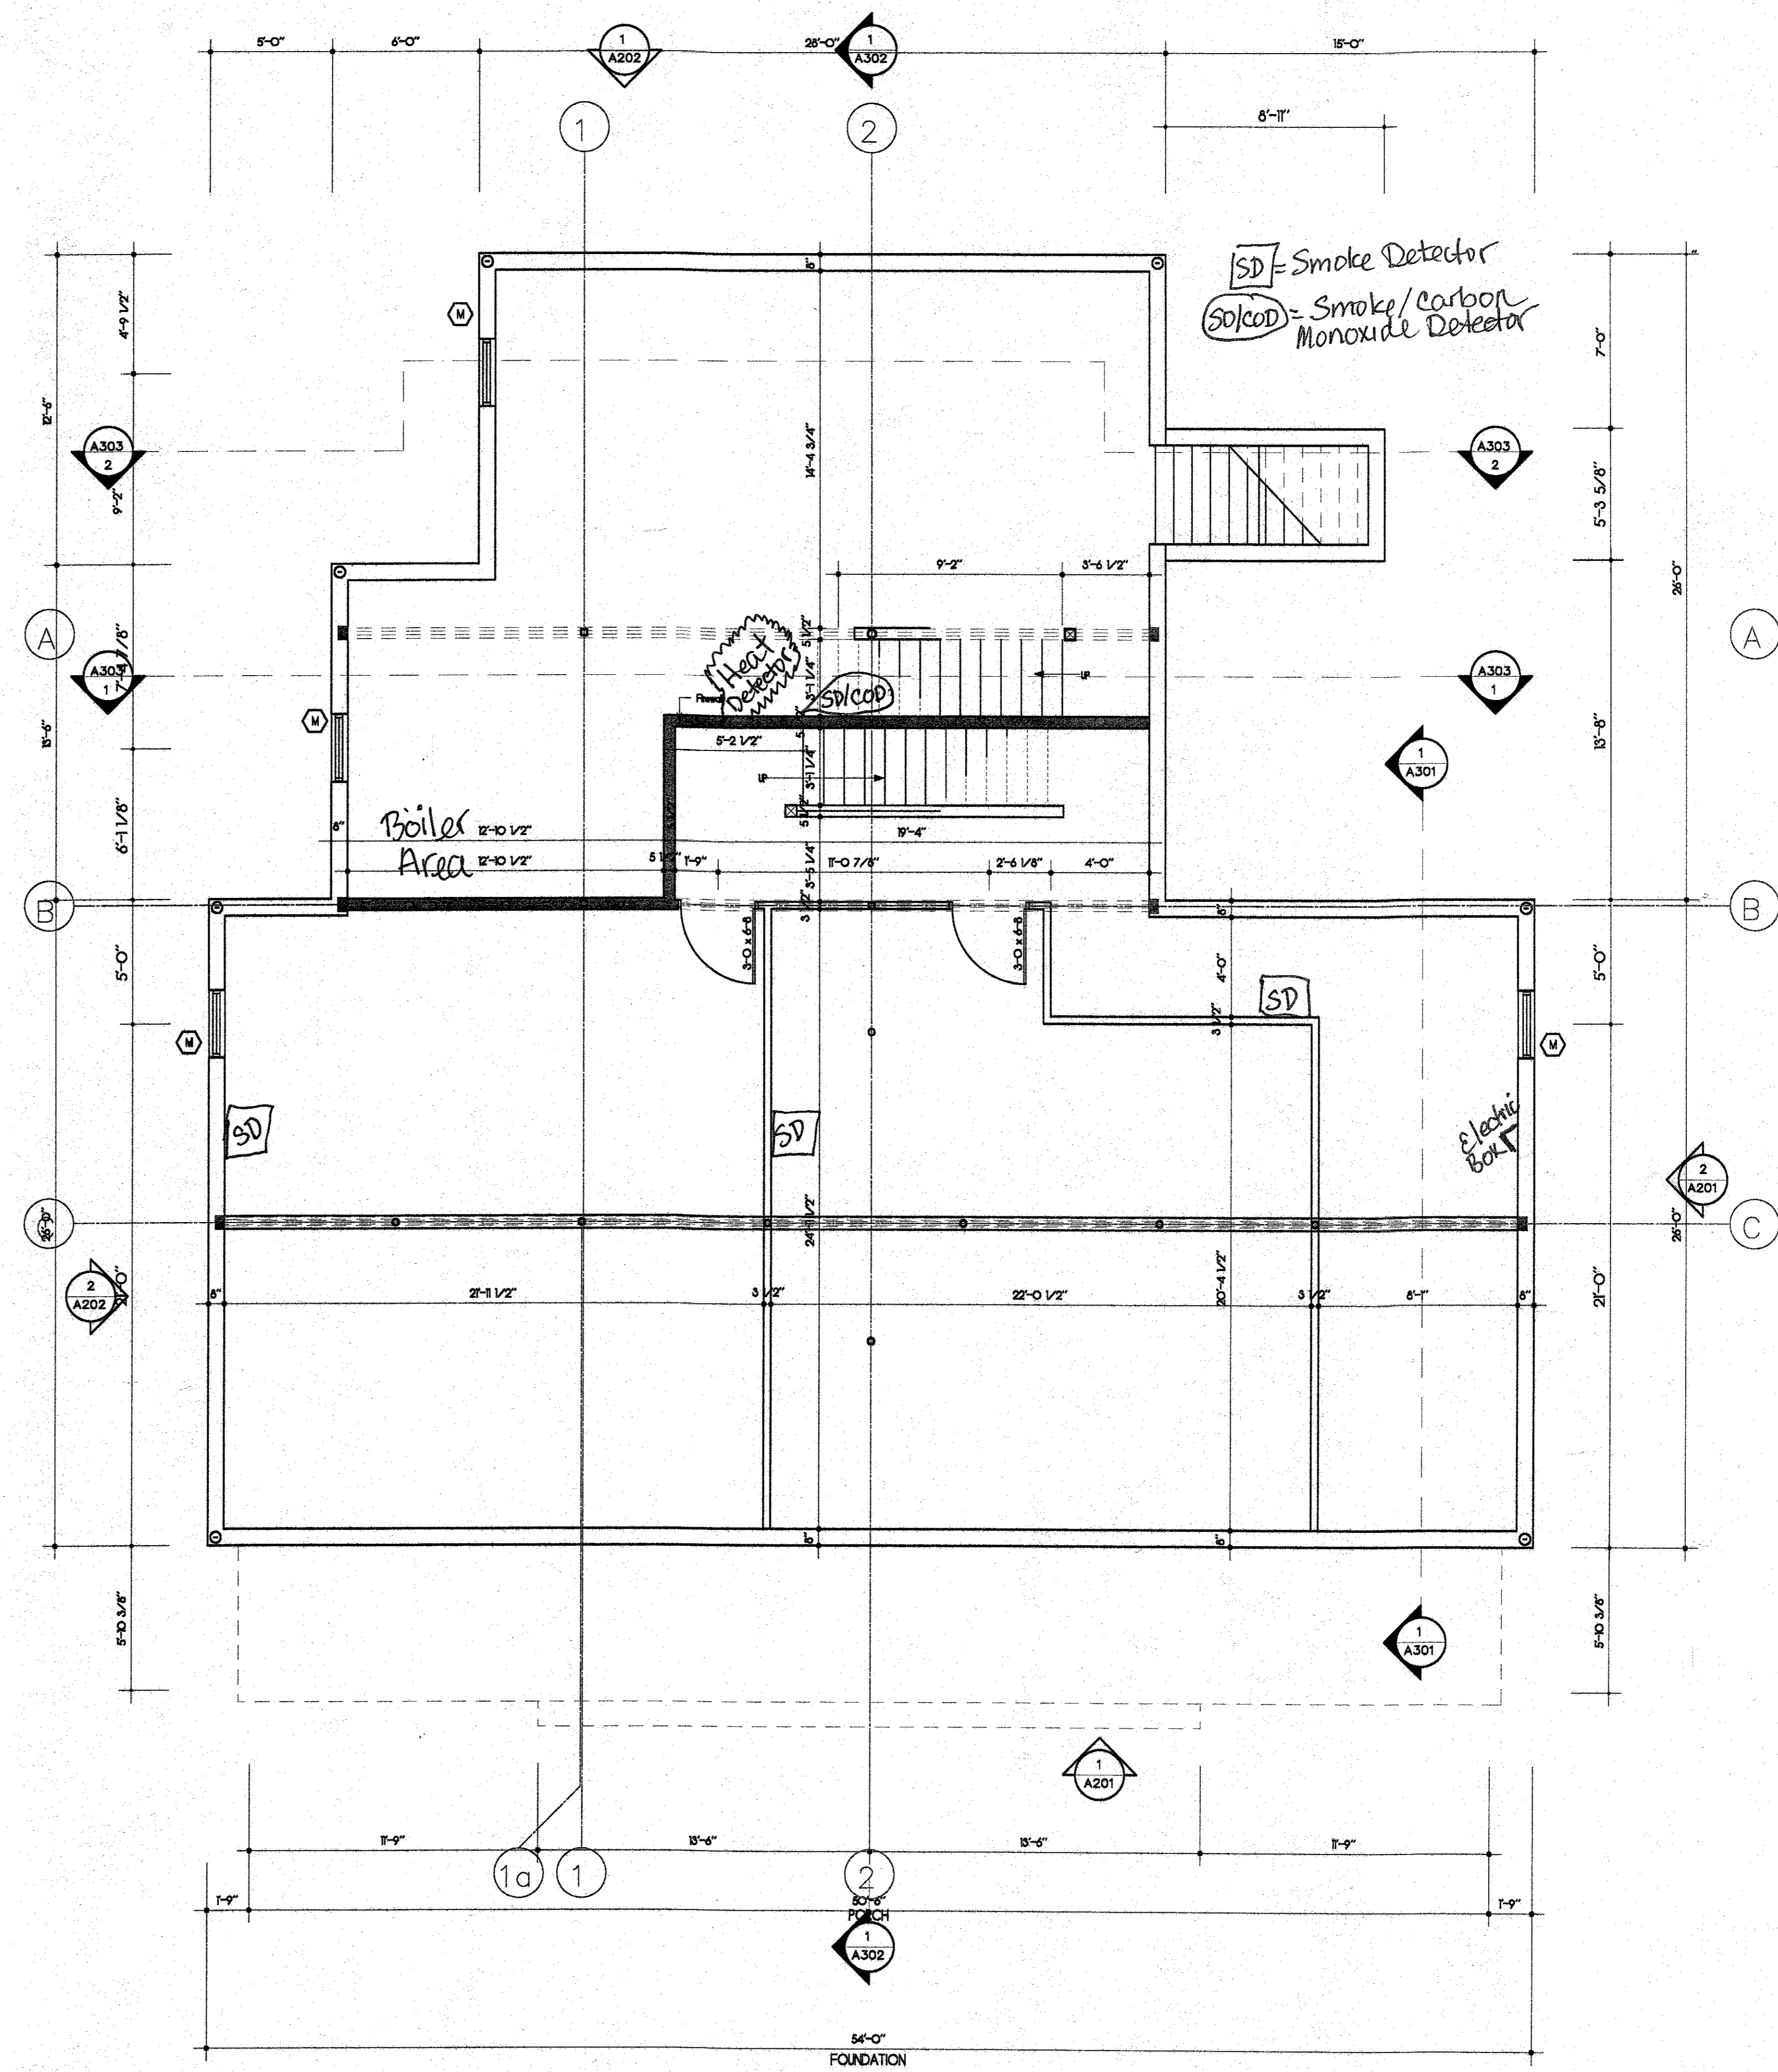

ISSUE FOR REVIEW		DATE	ISSUE FOR PERMIT	DATE
1	2			
DATE CALZOOD FOR REVIEW		DATE CALZOOD FOR PERMIT	DOZES	
DATE CALZOOD FOR REVIEW		DATE CALZOOD FOR PERMIT	DOZES	
<b>VICKI THURBER</b> Assessor Map 7, Parcel 50 WEST Tisbury, MA				
<b>BASEMENT FLOOR PLAN</b>				
SCALE 1/4" = 1'-0"				
<b>A103</b>				

1 Basement Plan  
 A103 THURBER 1/4" = 1'-0"

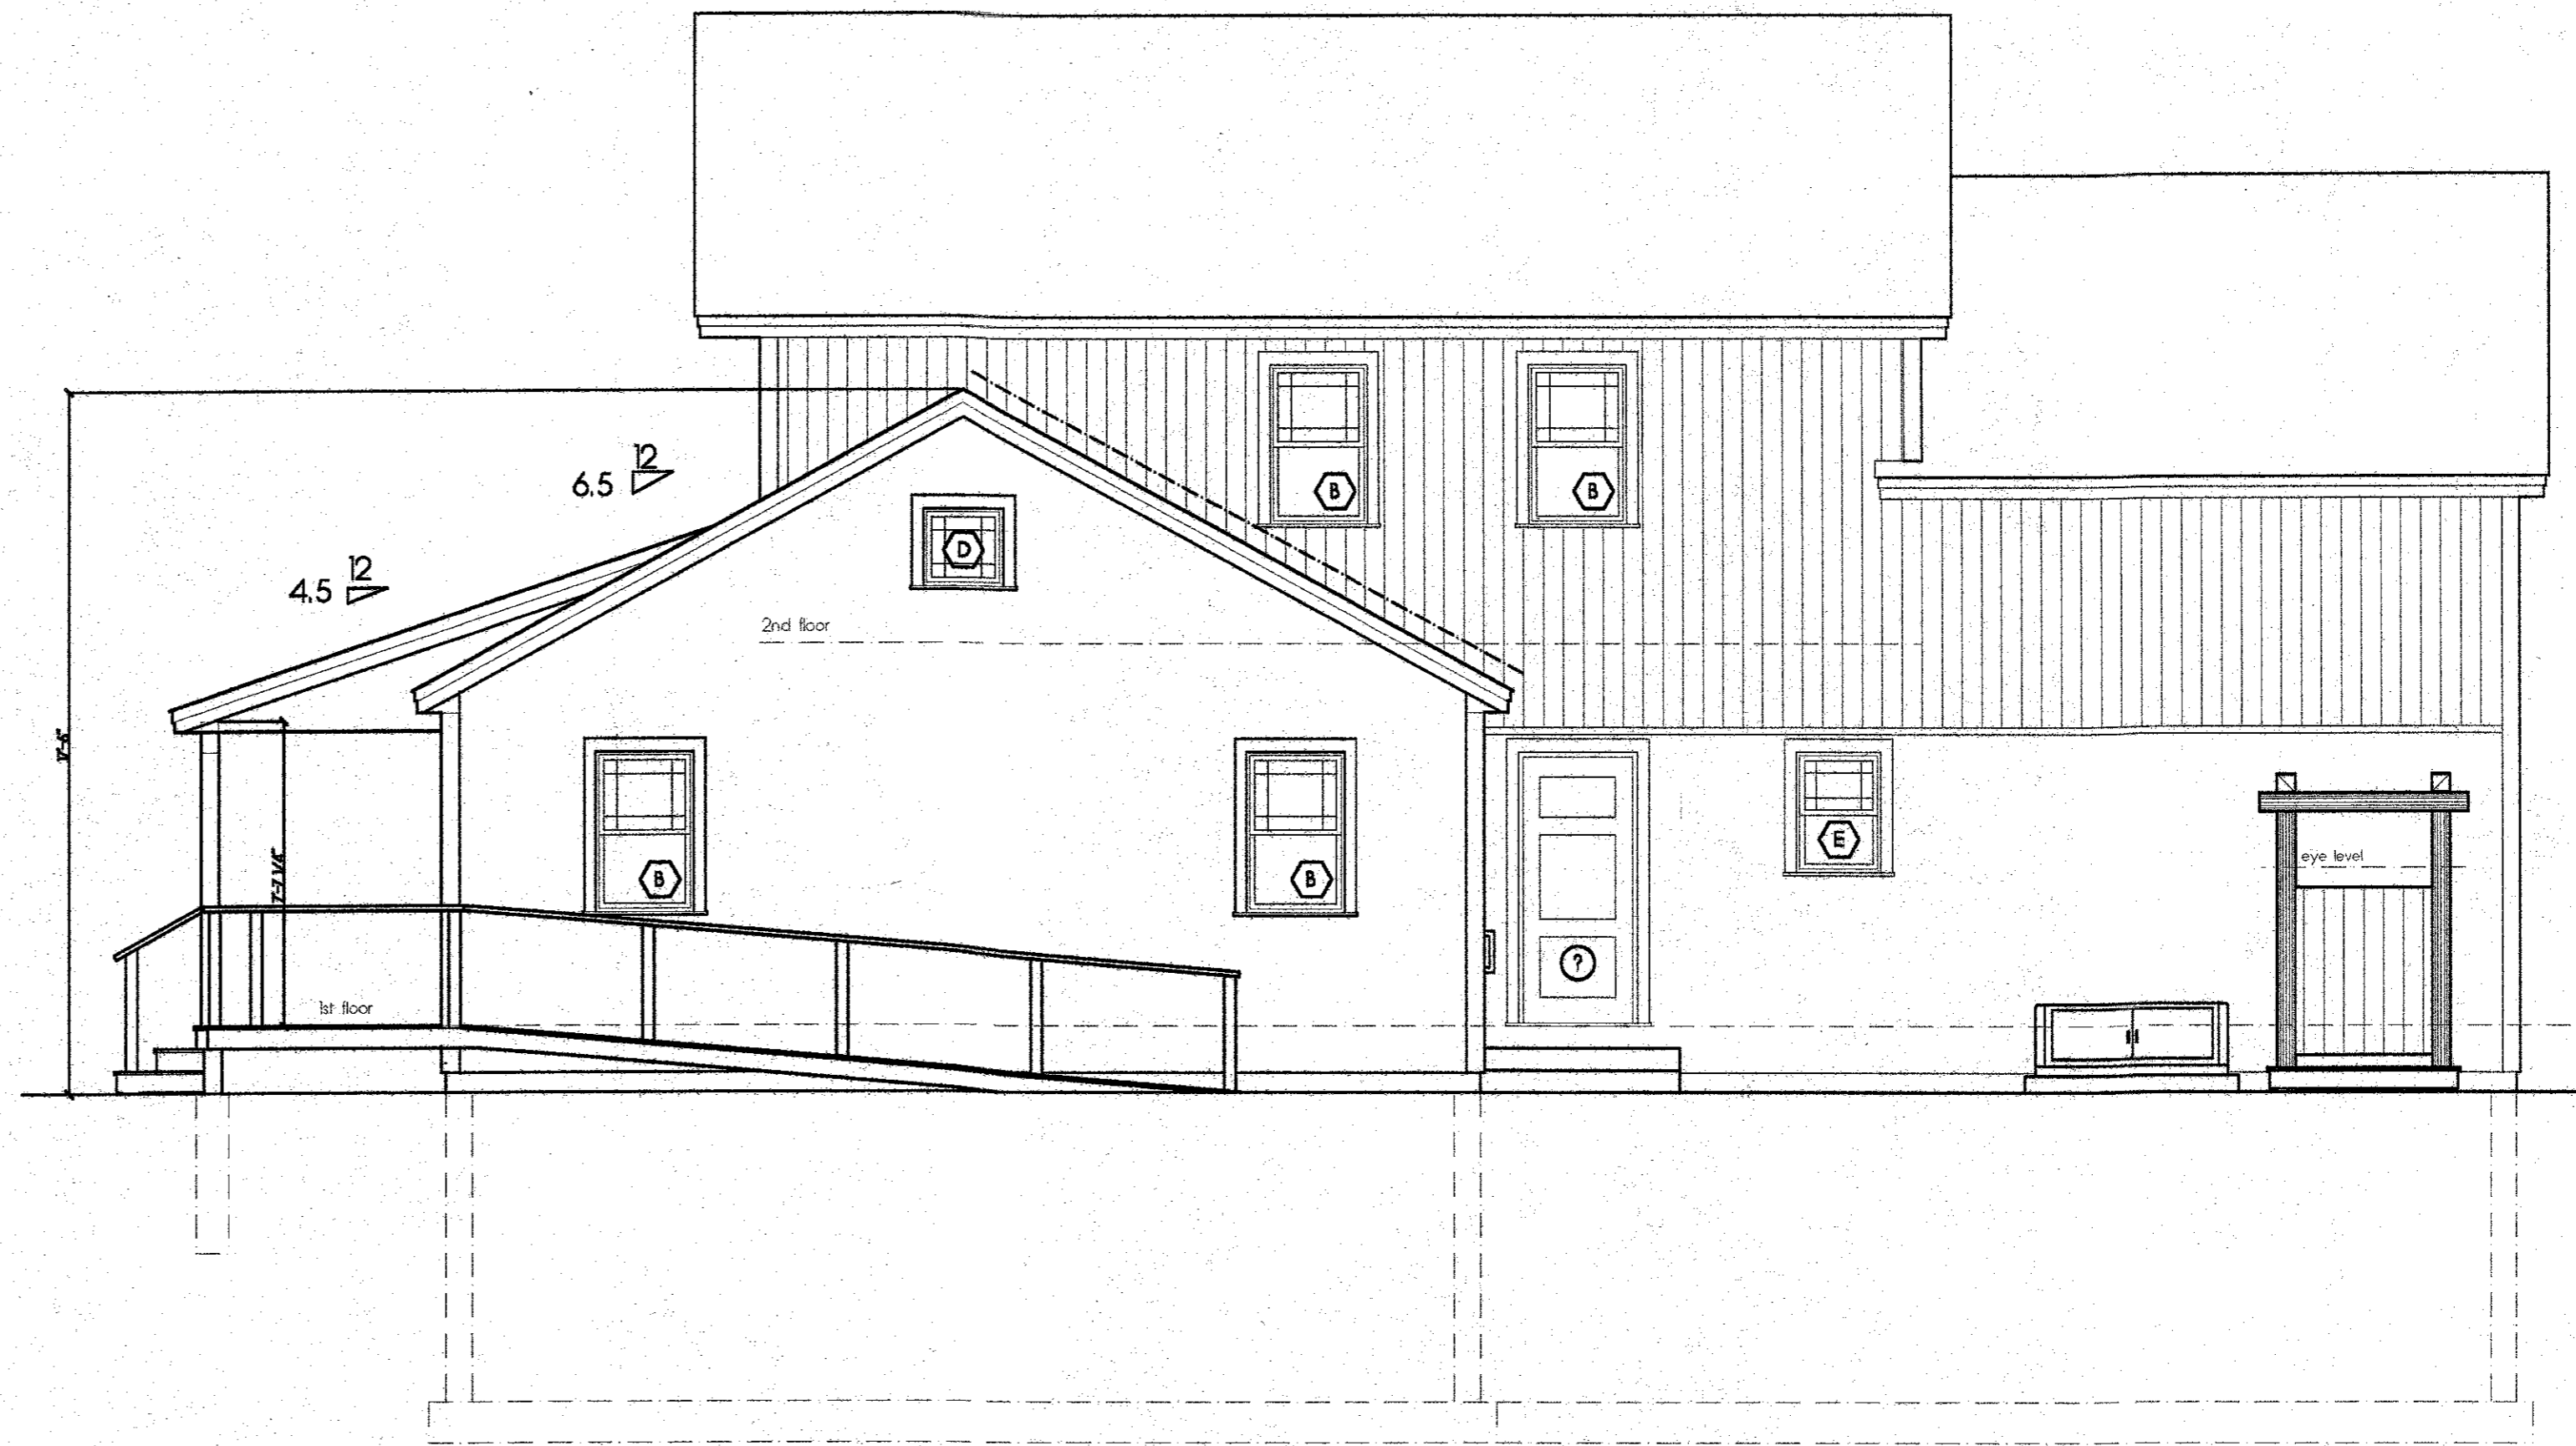

2 South Elevation  
A201 VICKI THURBER


1/4" = 1'-0"



1 West Elevation  
A201 VICKI THURBER

1/4" = 1'-0"

ISSUE	DATE	ISSUE	DATE
FOR REVIEW	06/23/00		
REVISED FOR PERMIT	08/07/00		

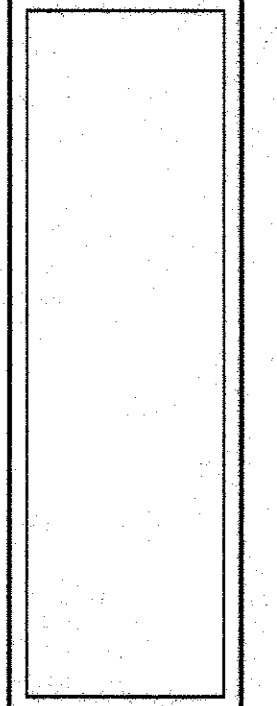


VICKI THURBER  
Assessor Map 7, Parcel 50  
WEST Tisbury, MA


**ELEVATIONS**

SCALE 1/4" = 1'-0"

**A201**

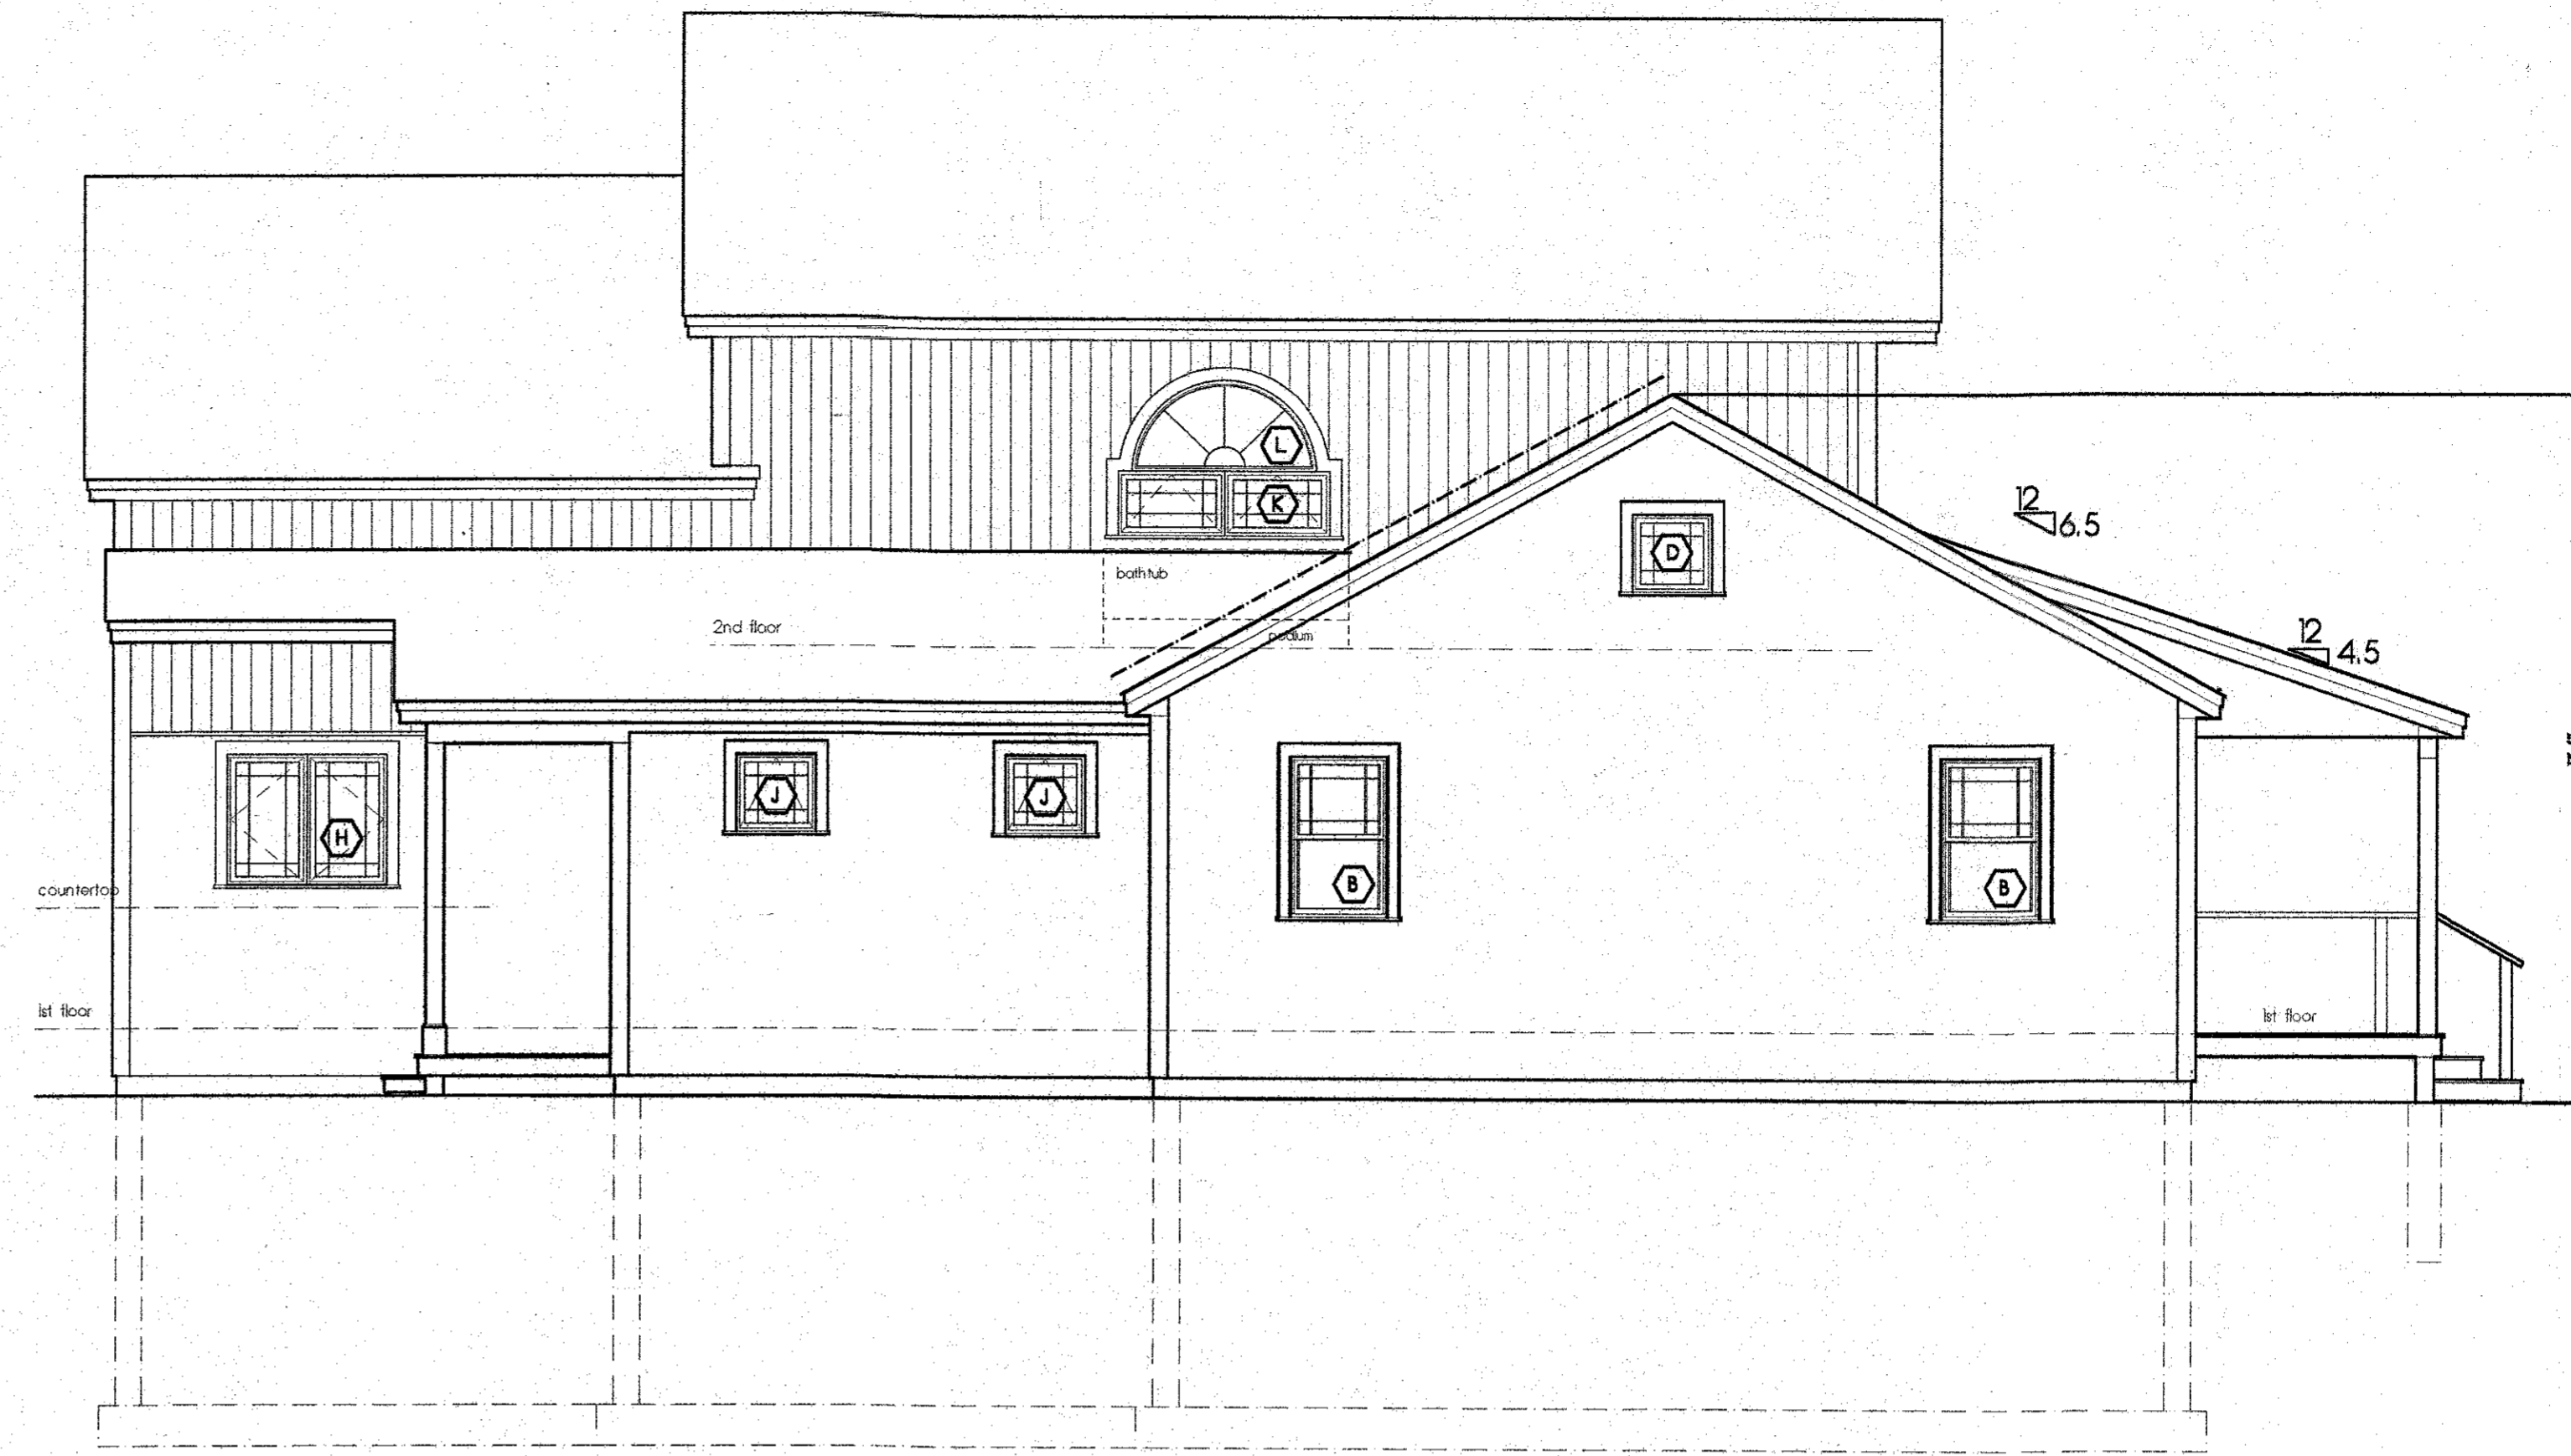


2 North Elevation  
A202 VICKI THURBER  
1/4" = 1'-0"

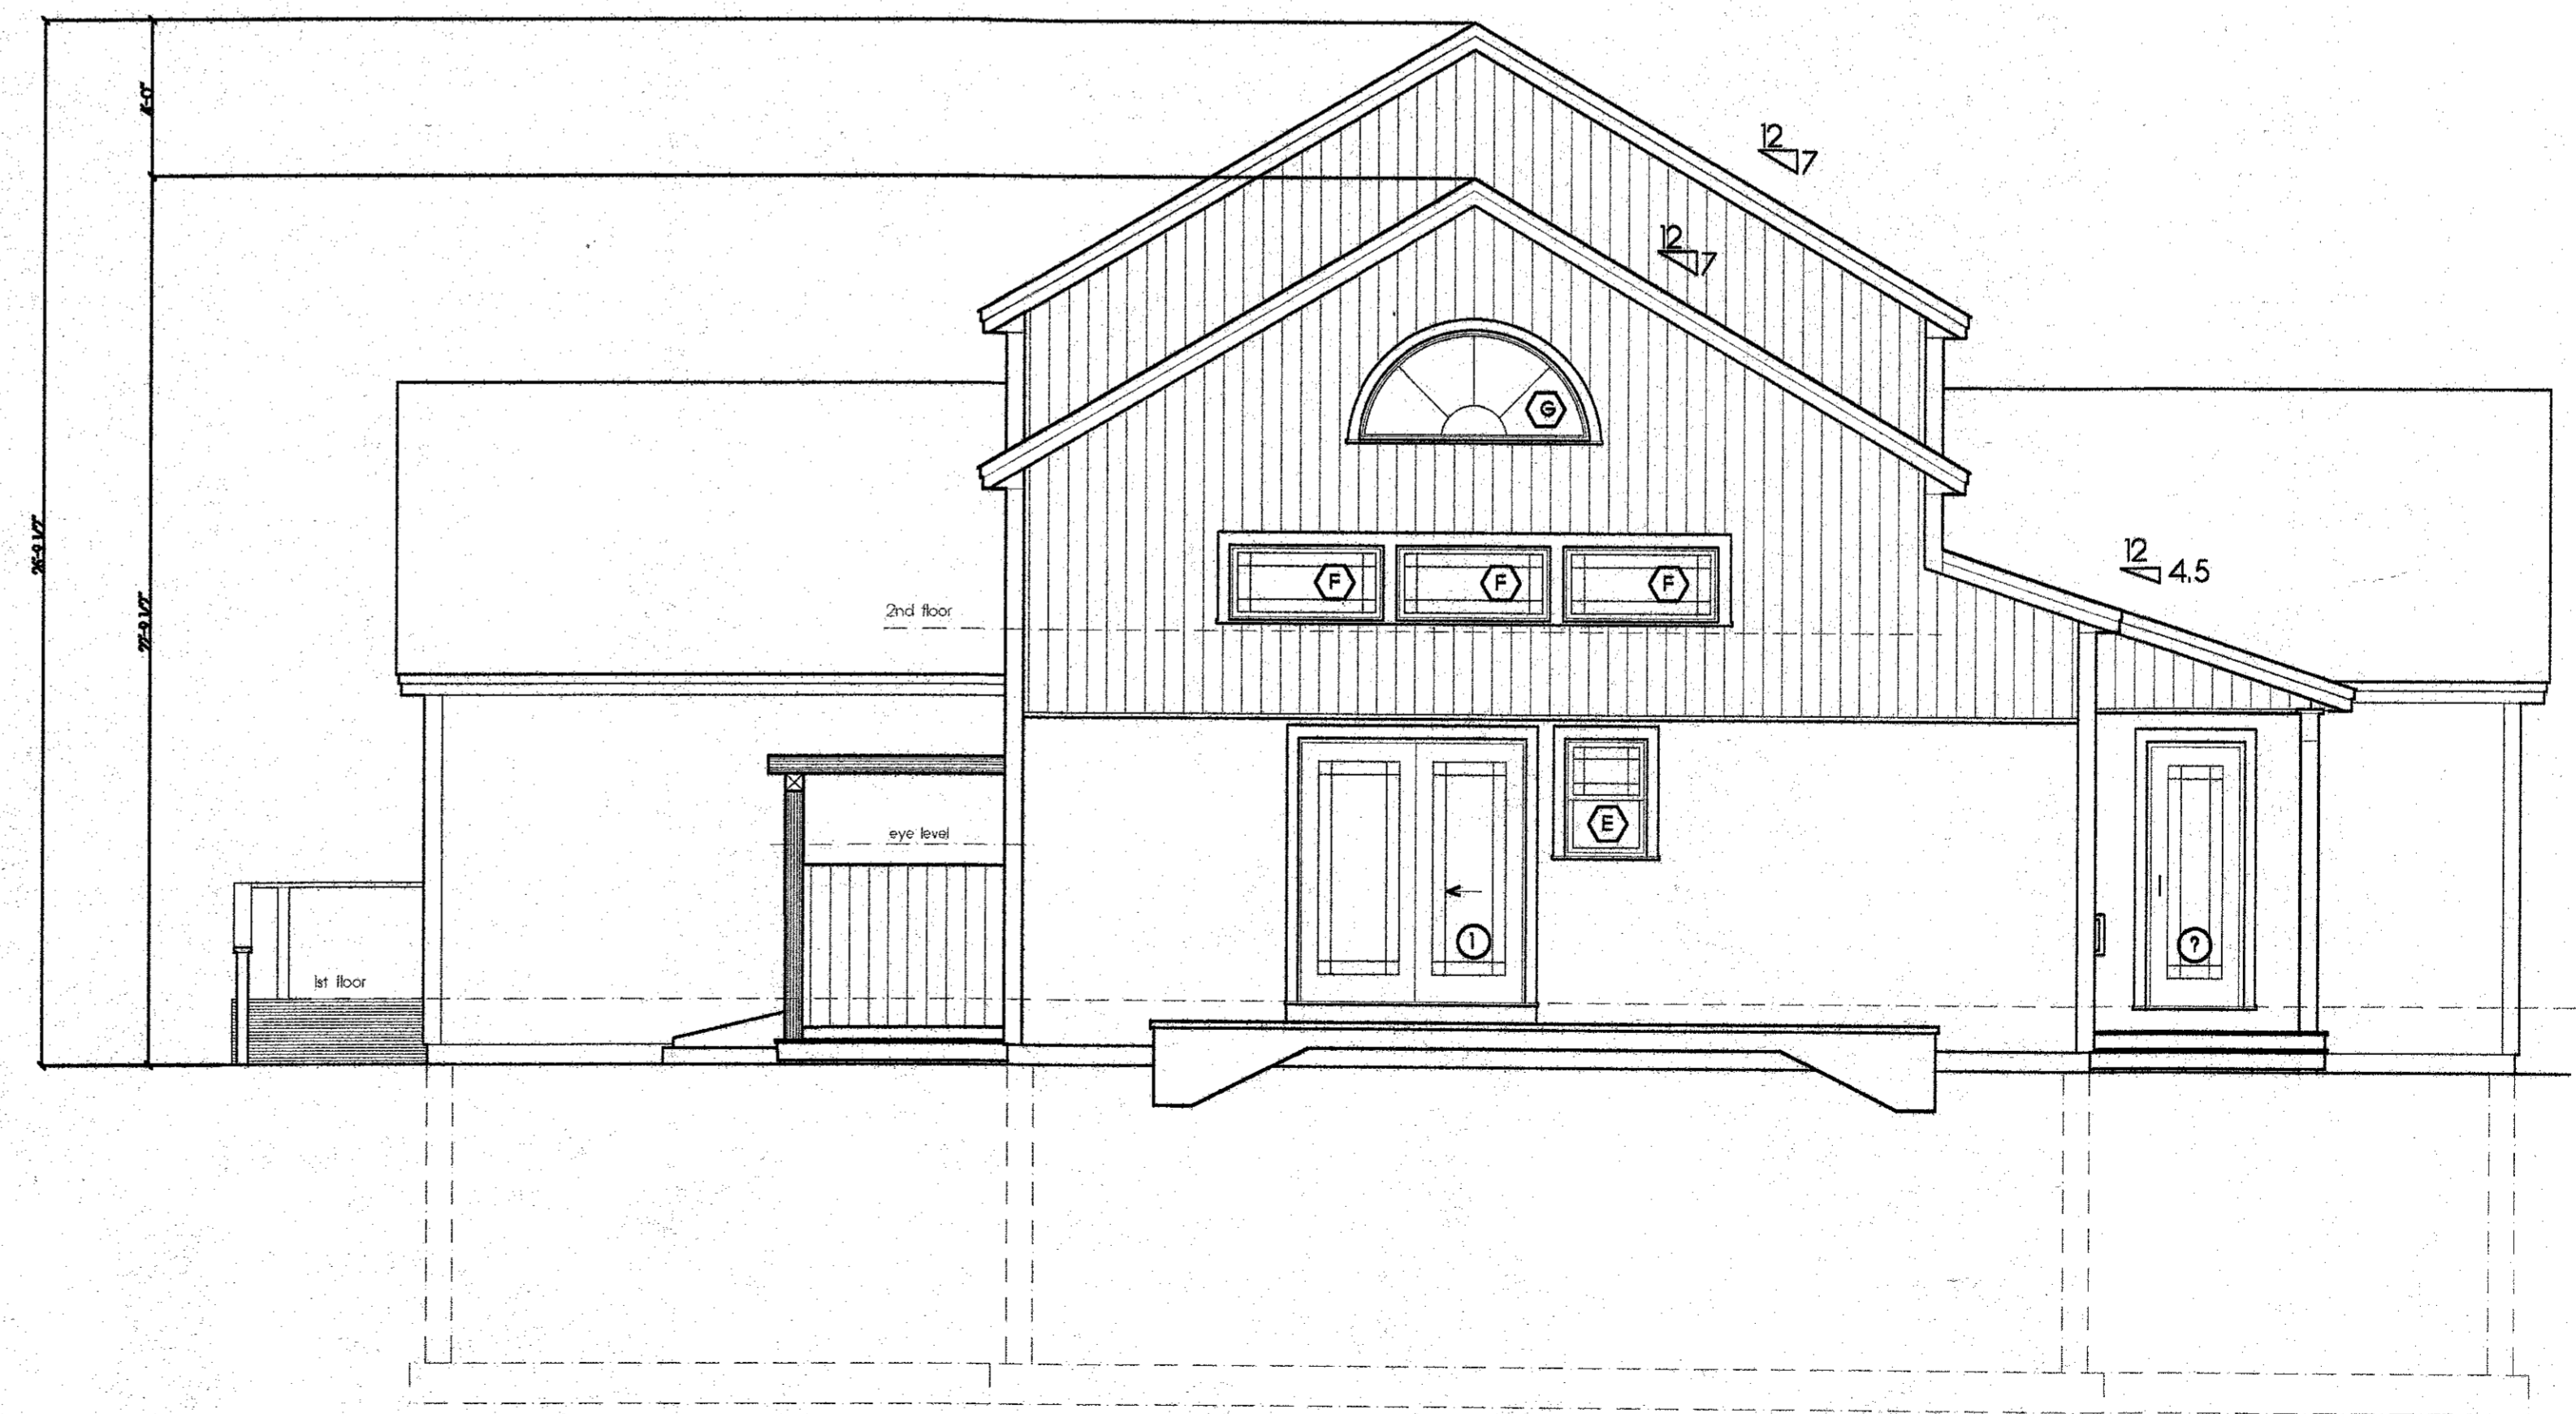

1 East Elevation  
A202 VICKI THURBER  
1/4" = 1'-0"

ISSUE FOR REVIEW	DATE	ISSUE	DATE	REVISION
REVISION FOR PERMIT <td>06/20/00 <td></td> <td></td> <td></td> </td>	06/20/00 <td></td> <td></td> <td></td>			

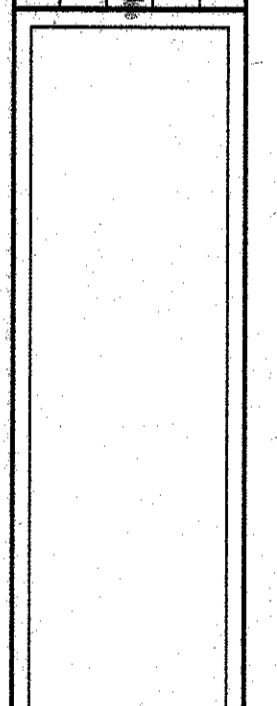

VICKI THURBER  
Assessor Map 7, Parcel 50  
WEST Tisbury, MA

ELEVATIONS

SCALE 1/4" = 1'-0"

A202









+127'-1 3/8"  
TOP OF RIDGE

+113'-6"  
TOP OF 2ND FLOOR WALL


+102'-6"  
TOP OF 2ND FLOOR SUBFLOOR

+100'-00"  
TOP OF 1ST FLOOR SUBFLOOR

+98'-6 1/4"  
TOP OF WALL

+98'-4 3/4"  
FINISHED GRADE

+97'-2 1/4"  
TOP OF FOOTING

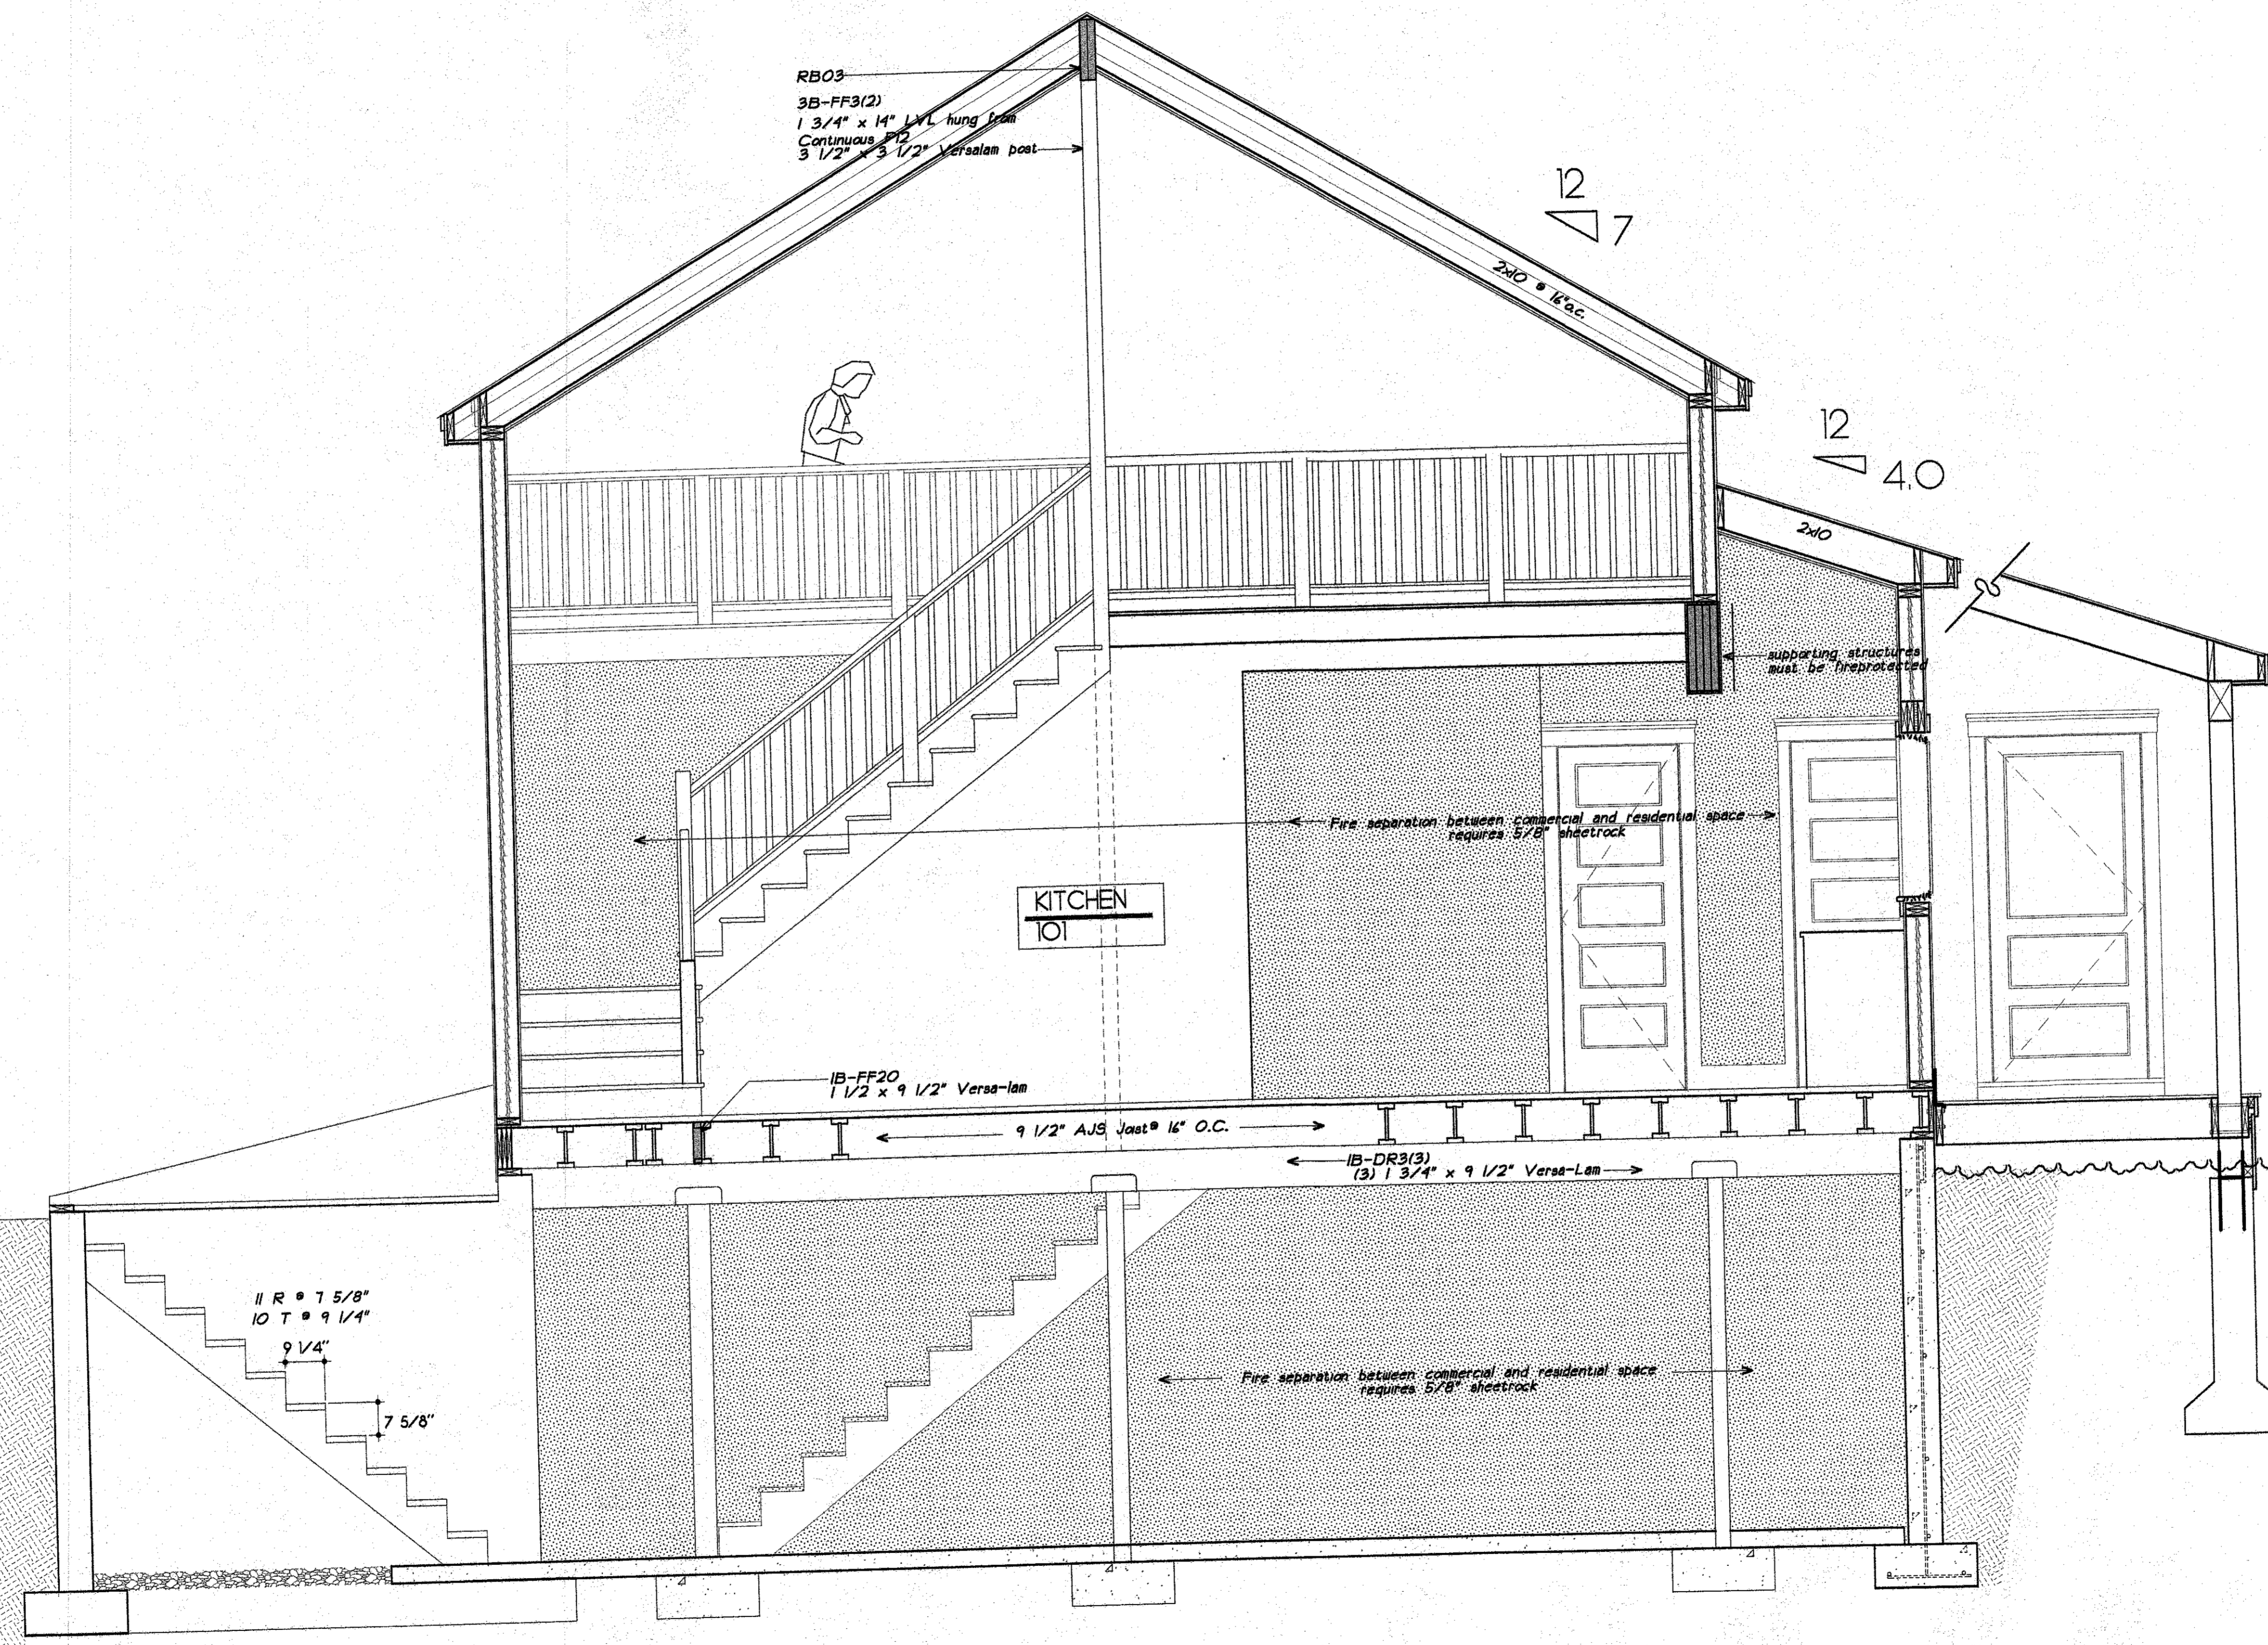

+109'-9"  
TOP OF WALL

+107'-8 3/4"  
TOP OF PORCH BEAM

+99'-5"  
TOP OF 1ST DECK FRAMING

+98'-1 1/2"  
TOP OF FOOTING

+94'-2 1/2"  
BOTTOM OF PORCH FOOTING

REVISION	DATE	ISSUE	FOR REVIEW	FOR PERMITS

VICKI THURBER  
Assessor Map 7, Parcel 50  
WEST TOWN, MA

SECTION

SCALE 1/2" = 1'-0"

A304