

Copyright 2022 by Yankee Barn Homes. All rights reserved. These drawings, the materials contained in them, and the design they are intended to convey a written license agreement that limits possession and use of these drawings for the personal use of the individuals named on these drawings, solely in connection with planning or completing the sale and construction of the depicted structure using materials sold by Yankee Barn Homes. Such agreement expressly prohibits the use of these drawings, materials and design by any OWNER/GC, architect, contractor or other person for any other purpose. The individuals named have expressly agreed to comply with those restrictions. Any use, reproduction of, or disclosure of the design concept or any other information in whole or in part contained herein without the express written permission of Yankee Barn Homes is expressly prohibited. Violators of this copyright will be subject to the full damages or remedies allowed by law, including liquidated damages payable pursuant to the license agreement under which these drawings have been produced.


PROPERTY OF YANKEE BARN HOMES
131 Yankee Barn Road (800) 258-9786
Grantham, NH 03753 (603) 863-2400
www.yankeebarhomes.com

SQUARE FOOTAGE	
FIRST FLOOR:	1860 SF
SECOND FLOOR*:	1229 SF
TOTAL FLOOR:	3090 SF
OTHER:	
STUDIO:	322 SF
GARAGE:	600 SF


*SECOND FLOOR MEASURED TO 6' HEADROOM LINE



BRENDAN CRANE
ANNA APSE

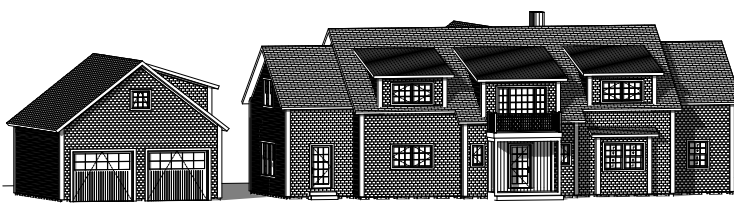

154 LONGVIEW RD
WEST TISBURY, MA

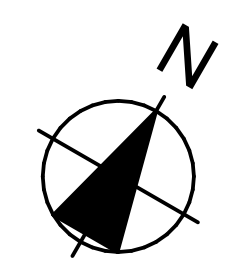

CONTRACT #:
202203869


REV	DATE	DESCRIPTION	DRAWN BY	CHECK BY
A0	4/15/22	SCHEMATIC SET	MJP	KP

PAGE TITLE:


FIRST FLOOR PLAN

A-1.1

SHEET: 1

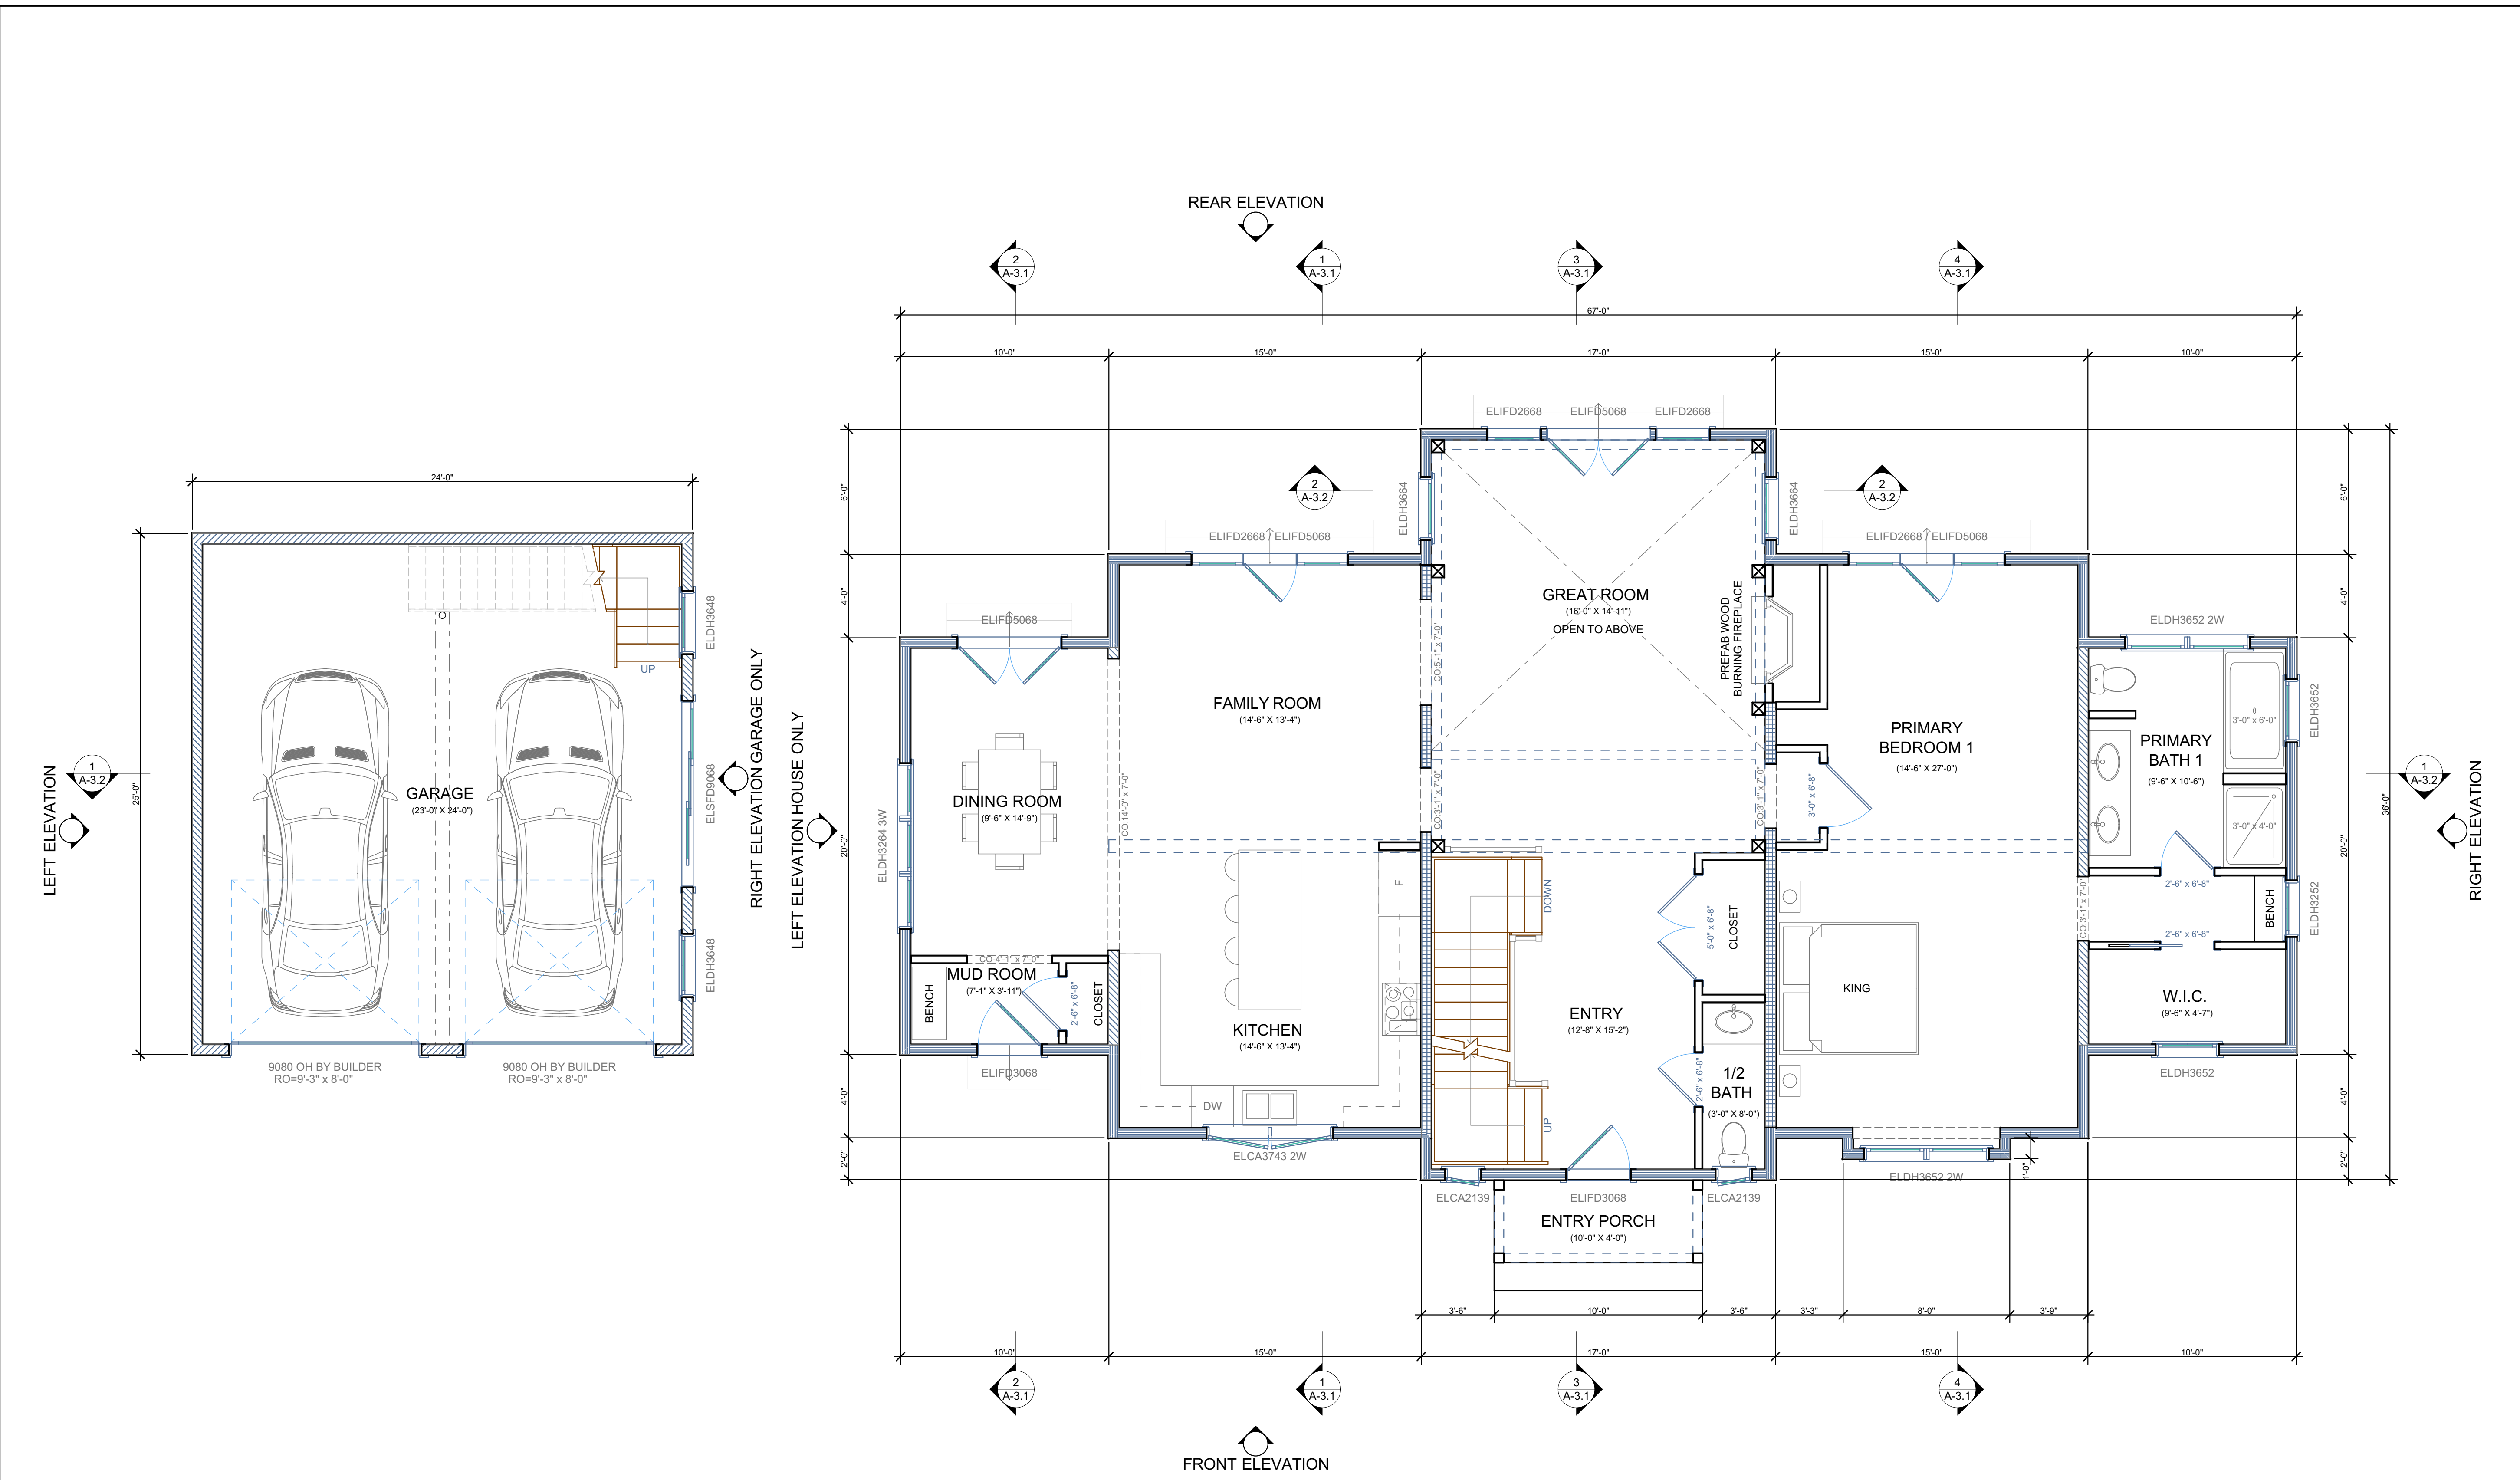

1 FIRST FLOOR PLAN
SCALE: 1/4" = 1'-0"

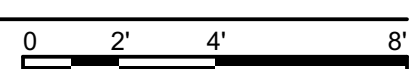

- WALL PANEL LEGEND**
SEE CROSS SECTIONS PAGE FOR WALL HEIGHTS
- YBH 2X6 @ 16" O/C OPEN INSULATED WALL PANELS (R-VALUE: 26.2) WITH 4" POLYISO INSULATION. DRYWALL INTERIOR BY OWNER/GC.
 - YBH 2X6 @ 16" O/C OPEN UNINSULATED WALL PANELS W/ SHEATHING, INSULATION & DRYWALL INT. BY OWNER/GC.
 - YBH 2X6 @ 16" O/C OPEN UNINSULATED INTERIOR WALL PANELS, INSULATION & DRYWALL BY OWNER/GC.
 - WALL FRAMING BY OWNER/GC.
 - YBH DOUGLAS FIR
 - SOLID POSTING BY YBH
 - BY OWNER/GC
- *TIMBER FRAMING DIMENSIONS, WALL PANEL DIMENSIONS, AND MILLWORK BASED ON 1/2" INTERIOR DRYWALL BY OWNER/GC*

Copyright 2022 by Yankee Barn Homes. All rights reserved. These drawings, the materials contained in them, and the design they are intended to convey a written license agreement that limits possession and use of these drawings for the personal use of the individuals named on these drawings, solely in connection with planning or completing the sale and construction of the depicted structure using materials sold by Yankee Barn Homes. Such agreement expressly prohibits the use of these drawings, materials and design by any OWNER, GC, architect, contractor or other person for any other purpose. The individuals named have expressly agreed to comply with those restrictions. Any use, reproduction of, or disclosure of the design concept or any other information in whole or in part contained herein without the express written permission of Yankee Barn Homes is expressly prohibited. Violators of this copyright will be subject to the full damages or remedies allowed by law, including liquidated damages payable pursuant to the license agreement under which these drawings have been produced.

PROPERTY OF YANKEE BARN HOMES

131 Yankee Barn Road (800) 258-9786
Grantham, NH 03753 (603) 863-2400

www.yankeebarnhomes.com

SQUARE FOOTAGE

FIRST FLOOR: 1860 SF
SECOND FLOOR*: 1229 SF
TOTAL FLOOR: 3090 SF
OTHER: 322 SF
GARAGE: 600 SF



*SECOND FLOOR MEASURED TO 6' HEADROOM LINE

BRENDAN CRANE

ANNA APSE



154 LONGVIEW RD
WEST TISBURY, MA



CONTRACT #:
202203869


A0	4/15/22	SCHEMATIC SET	MJP	KP
REV	DATE	DESCRIPTION	DRAWN BY	CHECK BY

PAGE TITLE:


EXTERIOR ELEVATIONS

A-2.2


SHEET: 4

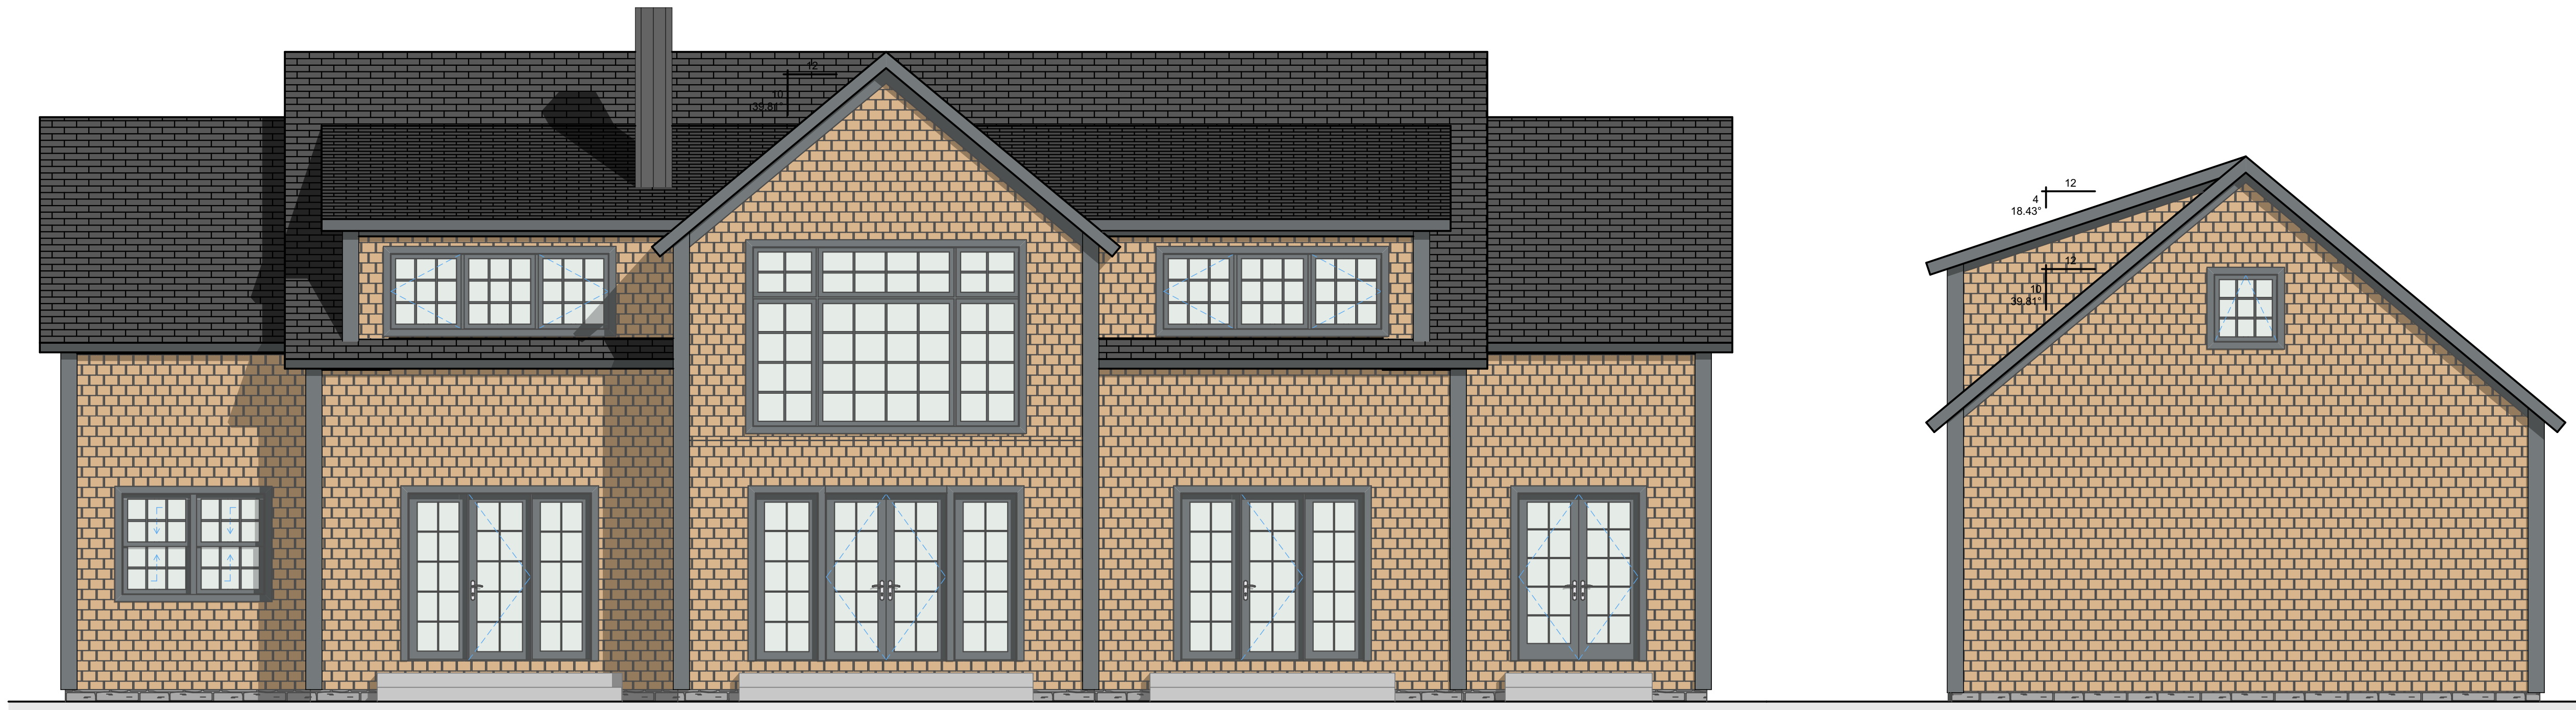


1 REAR ELEVATION
SCALE: 1/4" = 1'-0"

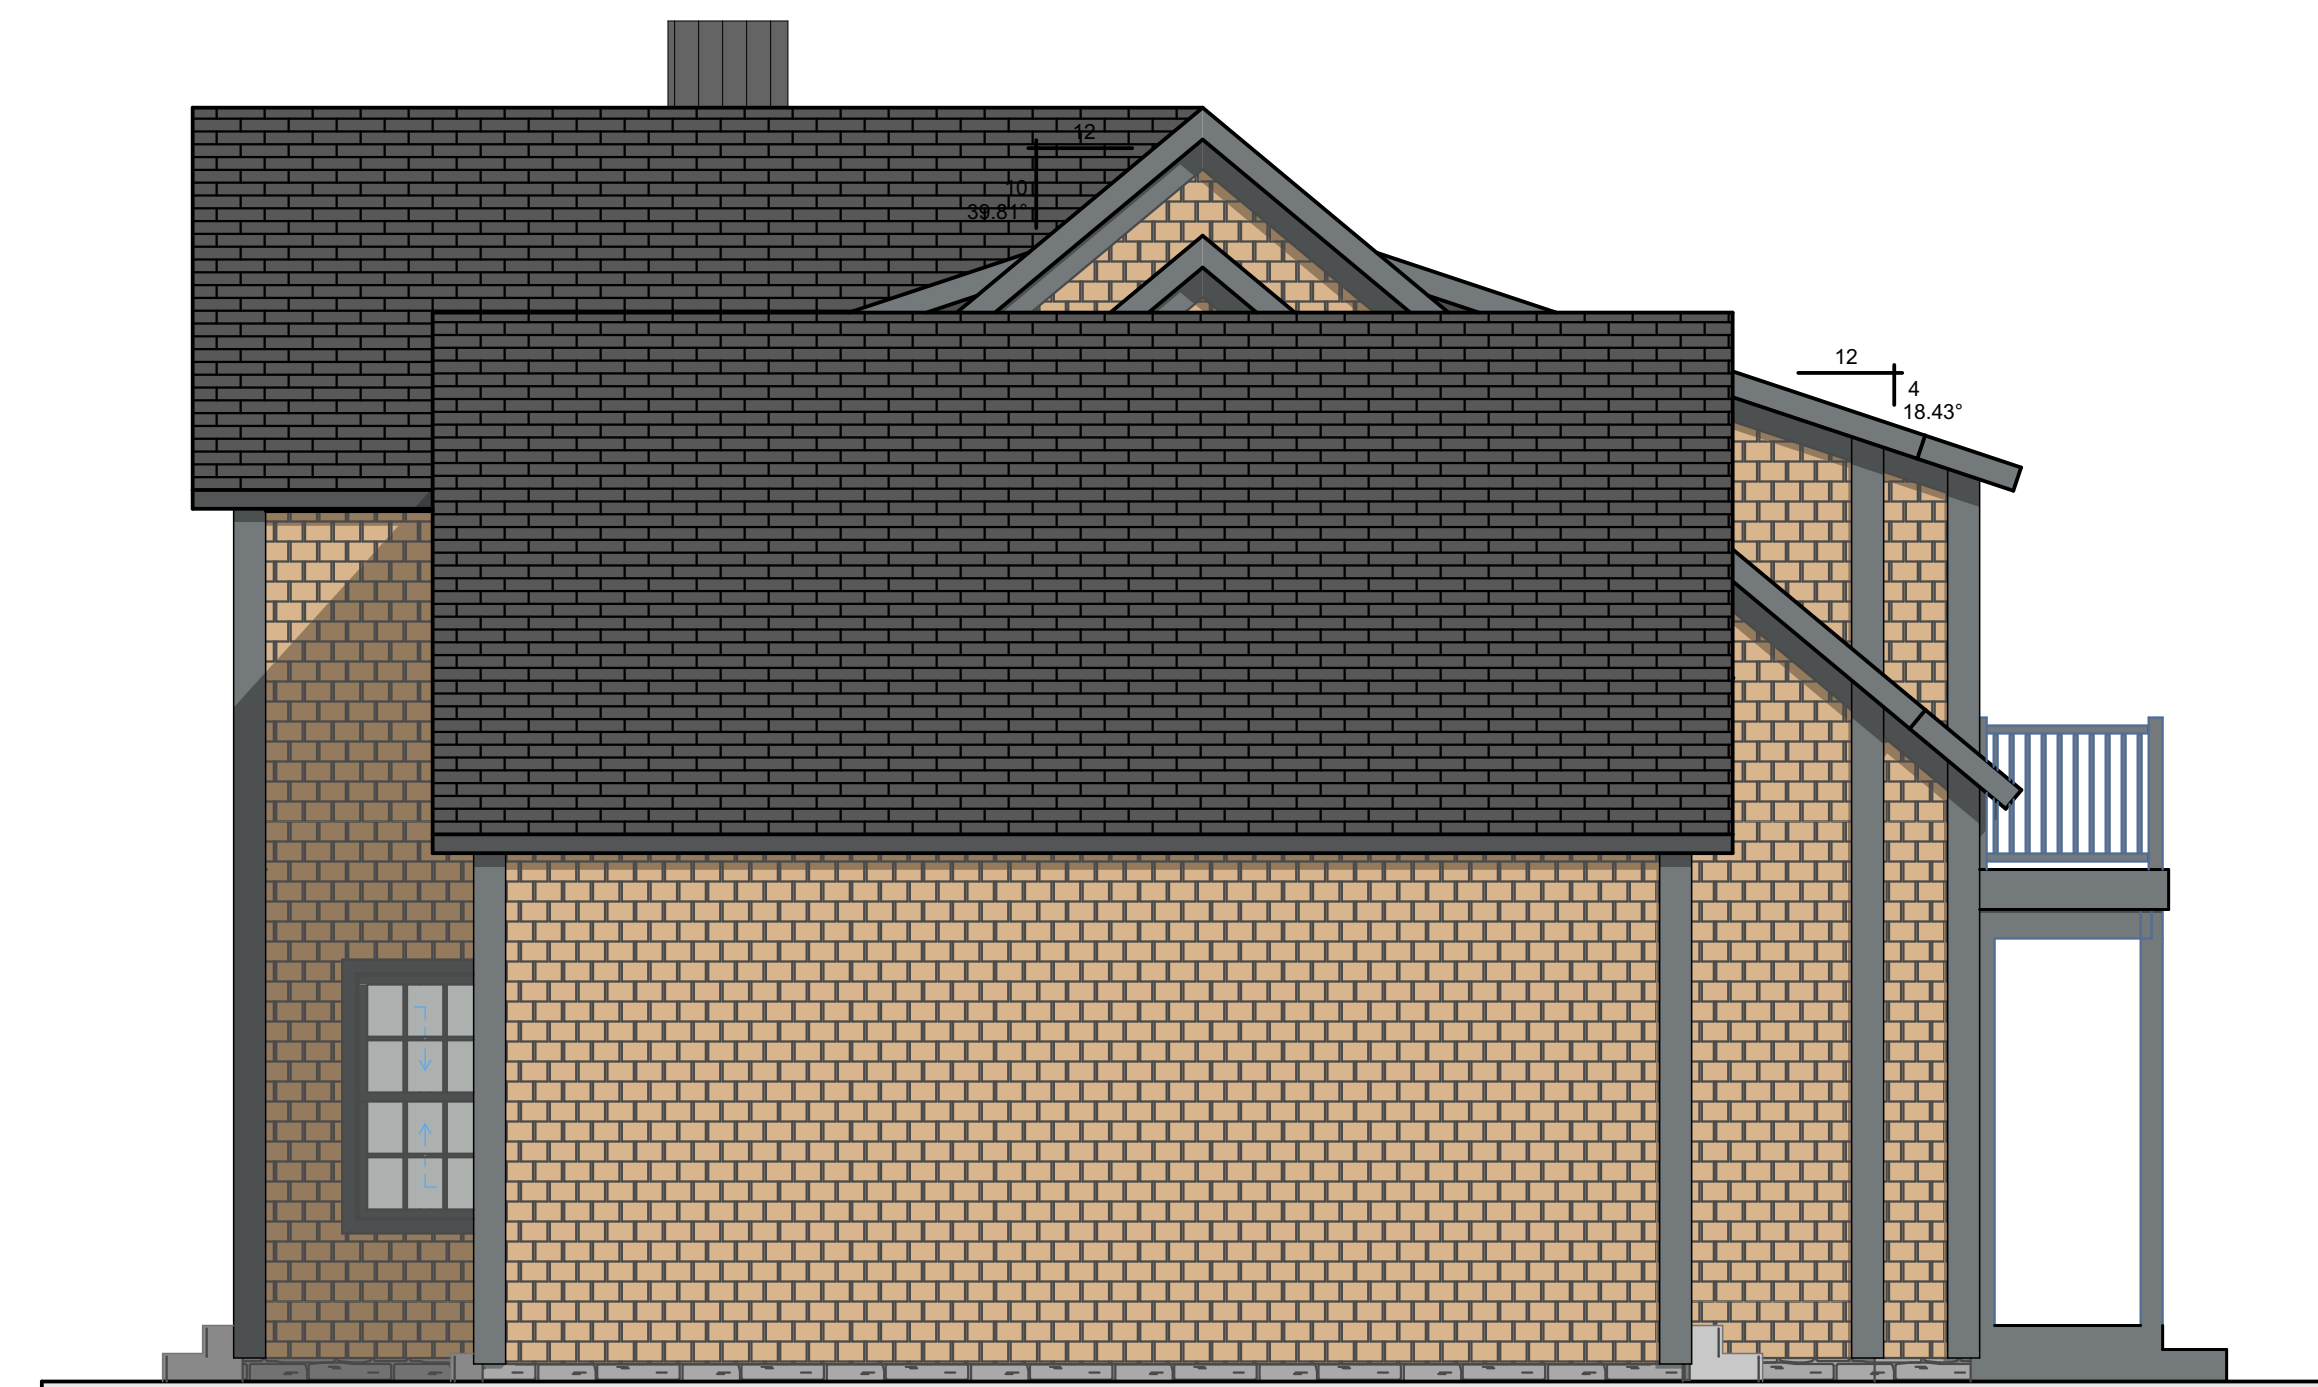

2 LEFT ELEVATION
SCALE: 1/4" = 1'-0"

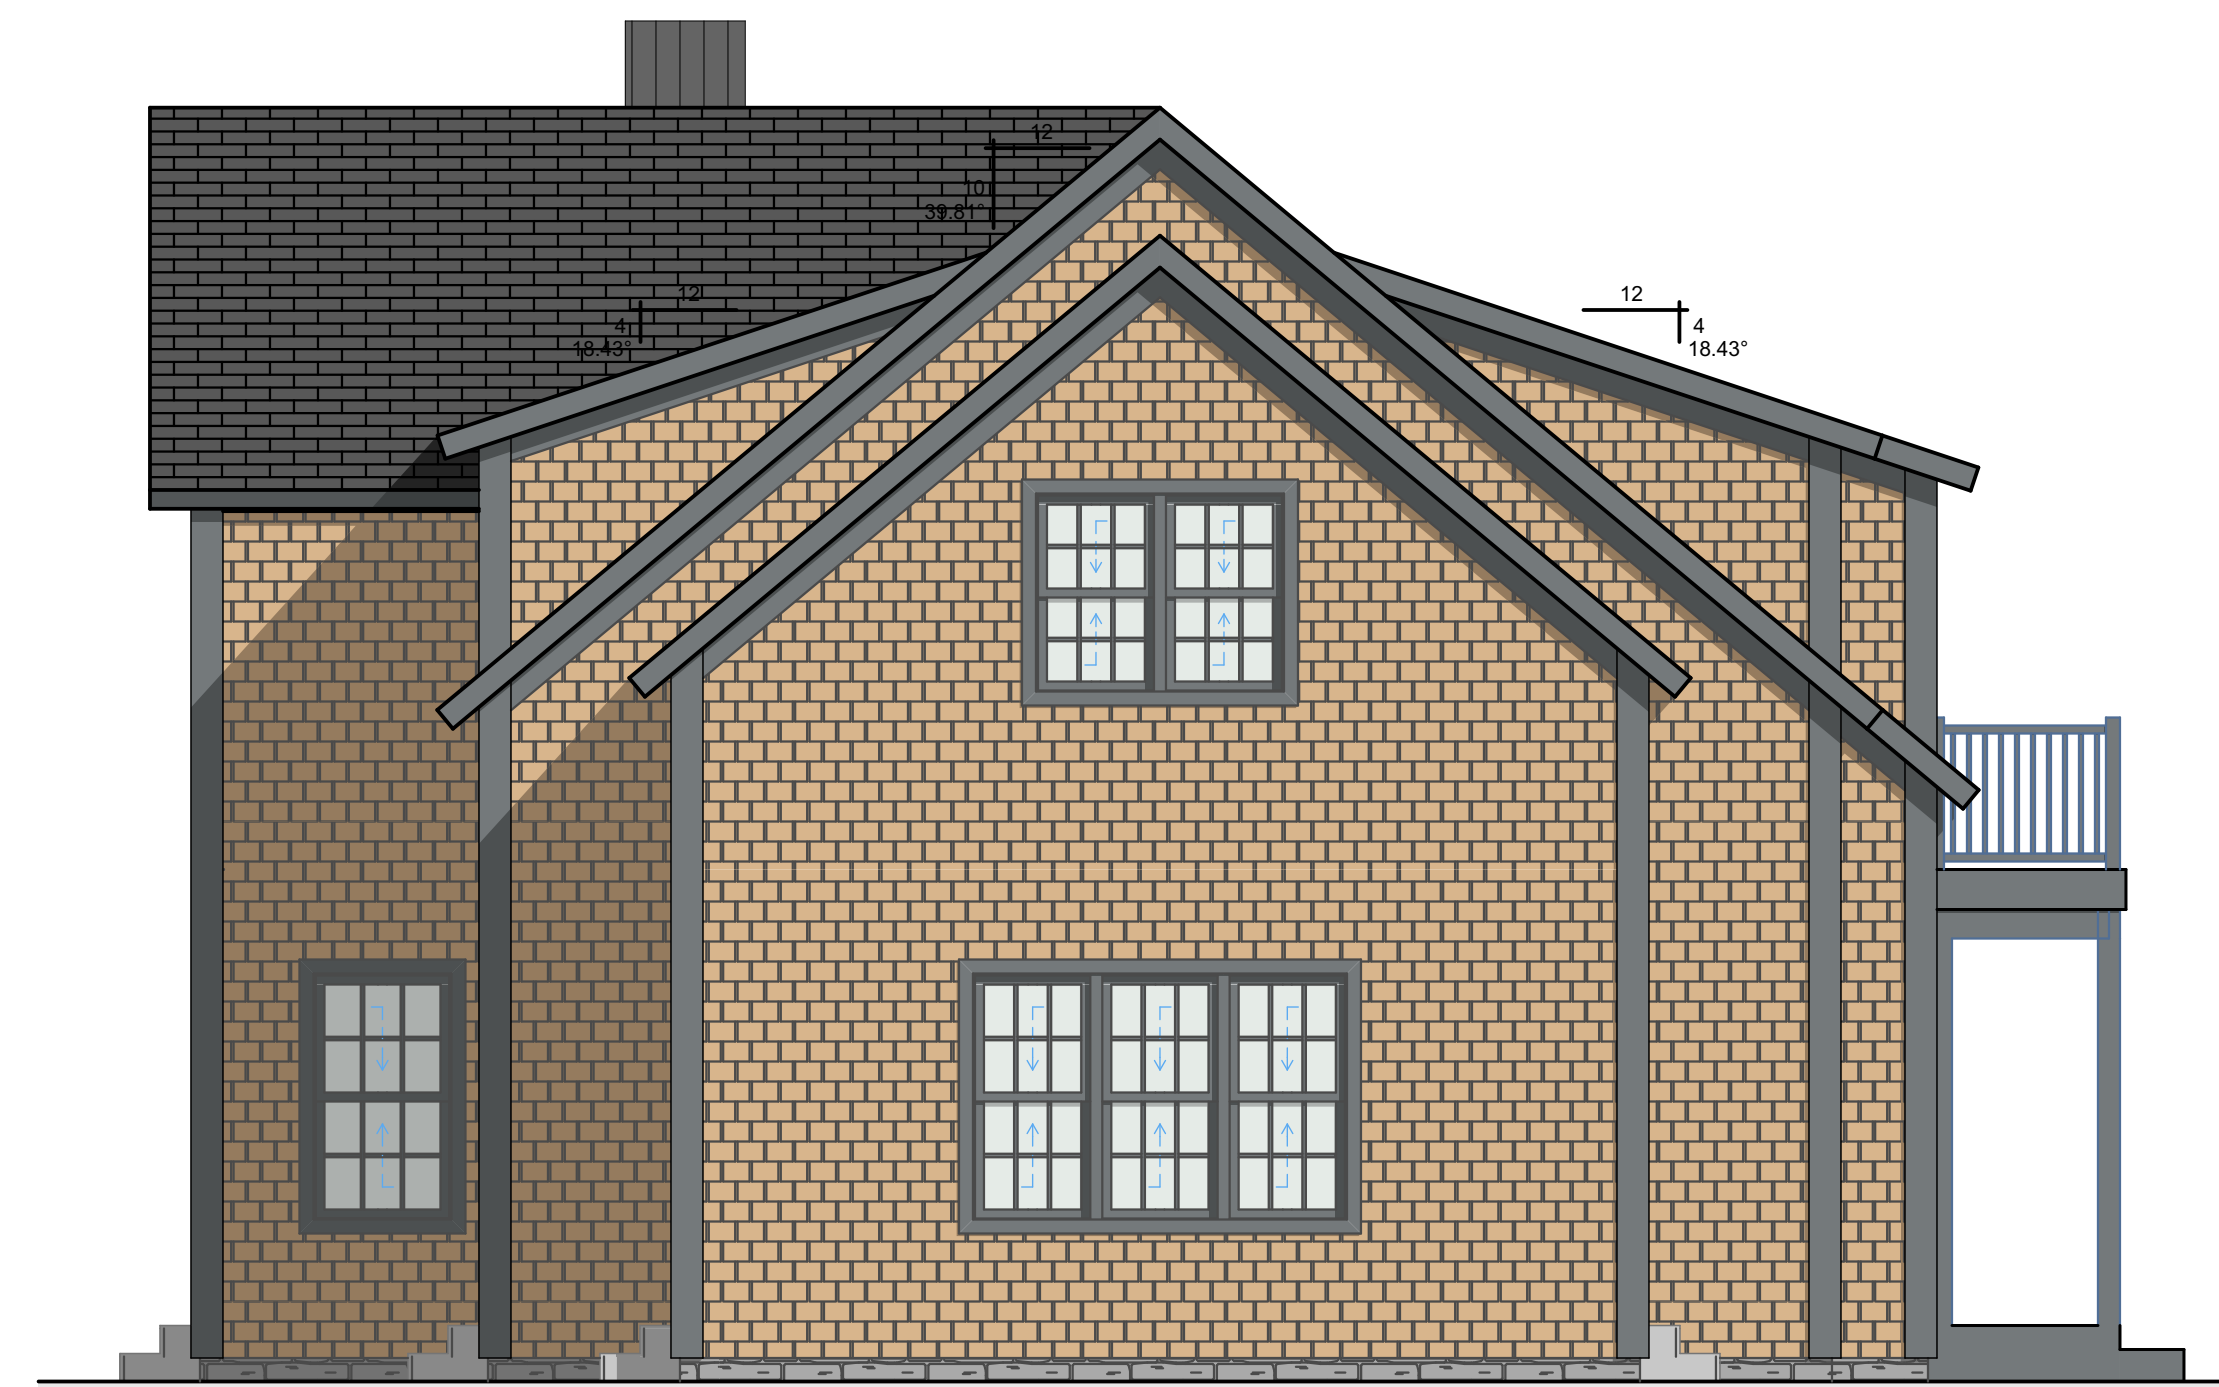

3 LEFT ELEVATION HOUSE ONLY
SCALE: 1/4" = 1'-0"

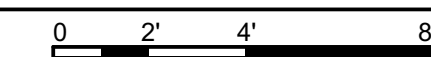

ASSUMED GROUND LINE. ACTUAL GROUND TO BE DETERMINED ON SITE
EXACT OVERHANG THICKNESS/FASCIA NOT SHOWN CORRECTLY. SEE YBH PACKAGE SPECIFICATIONS PAGE FOR CORRECT FASCIA/SOFFIT DETAIL.

WINDOW AND DOOR OPENING LINES SHOWN DASHED ON EACH UNIT. DOUBLE HUNG, GLIDING, AND SLIDING PATIO DOORS SHOWN W/ ARROW CASEMENT, AWNING, AND HINGED PATIO DOORS SHOWS WITH V POINTING TO HINGE SIDE. STATIONARY UNITS SHOWN WITH NO LINES

Copyright 2022 by Yankee Barn Homes. All rights reserved. These drawings, the materials contained in them, and the design they are intended to convey a written license agreement that limits possession and use of these drawings for the personal use of the individuals named on these drawings, solely in connection with planning or completing the sale and construction of the depicted structure using materials sold by Yankee Barn Homes. Such agreement expressly prohibits the use of these drawings, materials and design by any OWNER/GC, architect, contractor or other person for any other purpose. The individuals named have expressly agreed to comply with those restrictions. Any use, reproduction of, or disclosure of the design concept or any other information in whole or in part contained herein without the express written permission of Yankee Barn Homes is expressly prohibited. Violators of this copyright will be subject to the full damages or remedies allowed by law, including liquidated damages payable pursuant to the license agreement under which these drawings have been produced.

PROPERTY OF YANKEE BARN HOMES

131 Yankee Barn Road (800) 258-9786
Grantham, NH 03753 (603) 863-2400

www.yankeebarnhomes.com


SQUARE FOOTAGE

FIRST FLOOR: 1860 SF
SECOND FLOOR*: 1229 SF
TOTAL FLOOR: 3090 SF
OTHER: 322 SF
STUDIO: 322 SF
GARAGE: 600 SF




*SECOND FLOOR MEASURED TO 6' HEADROOM LINE

BRENDAN CRANE
ANNA APSE

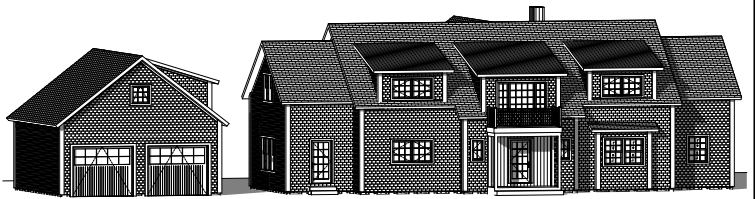

154 LONGVIEW RD
WEST TISBURY, MA

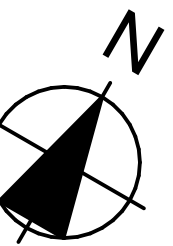

CONTRACT #:
202203869


A0	4/15/22	SCHEMATIC SET	MJP	KP
REV	DATE	DESCRIPTION	DRAWN BY	CHECK BY

PAGE TITLE:



CROSS SECTIONS

A-3.1


SHEET: 5

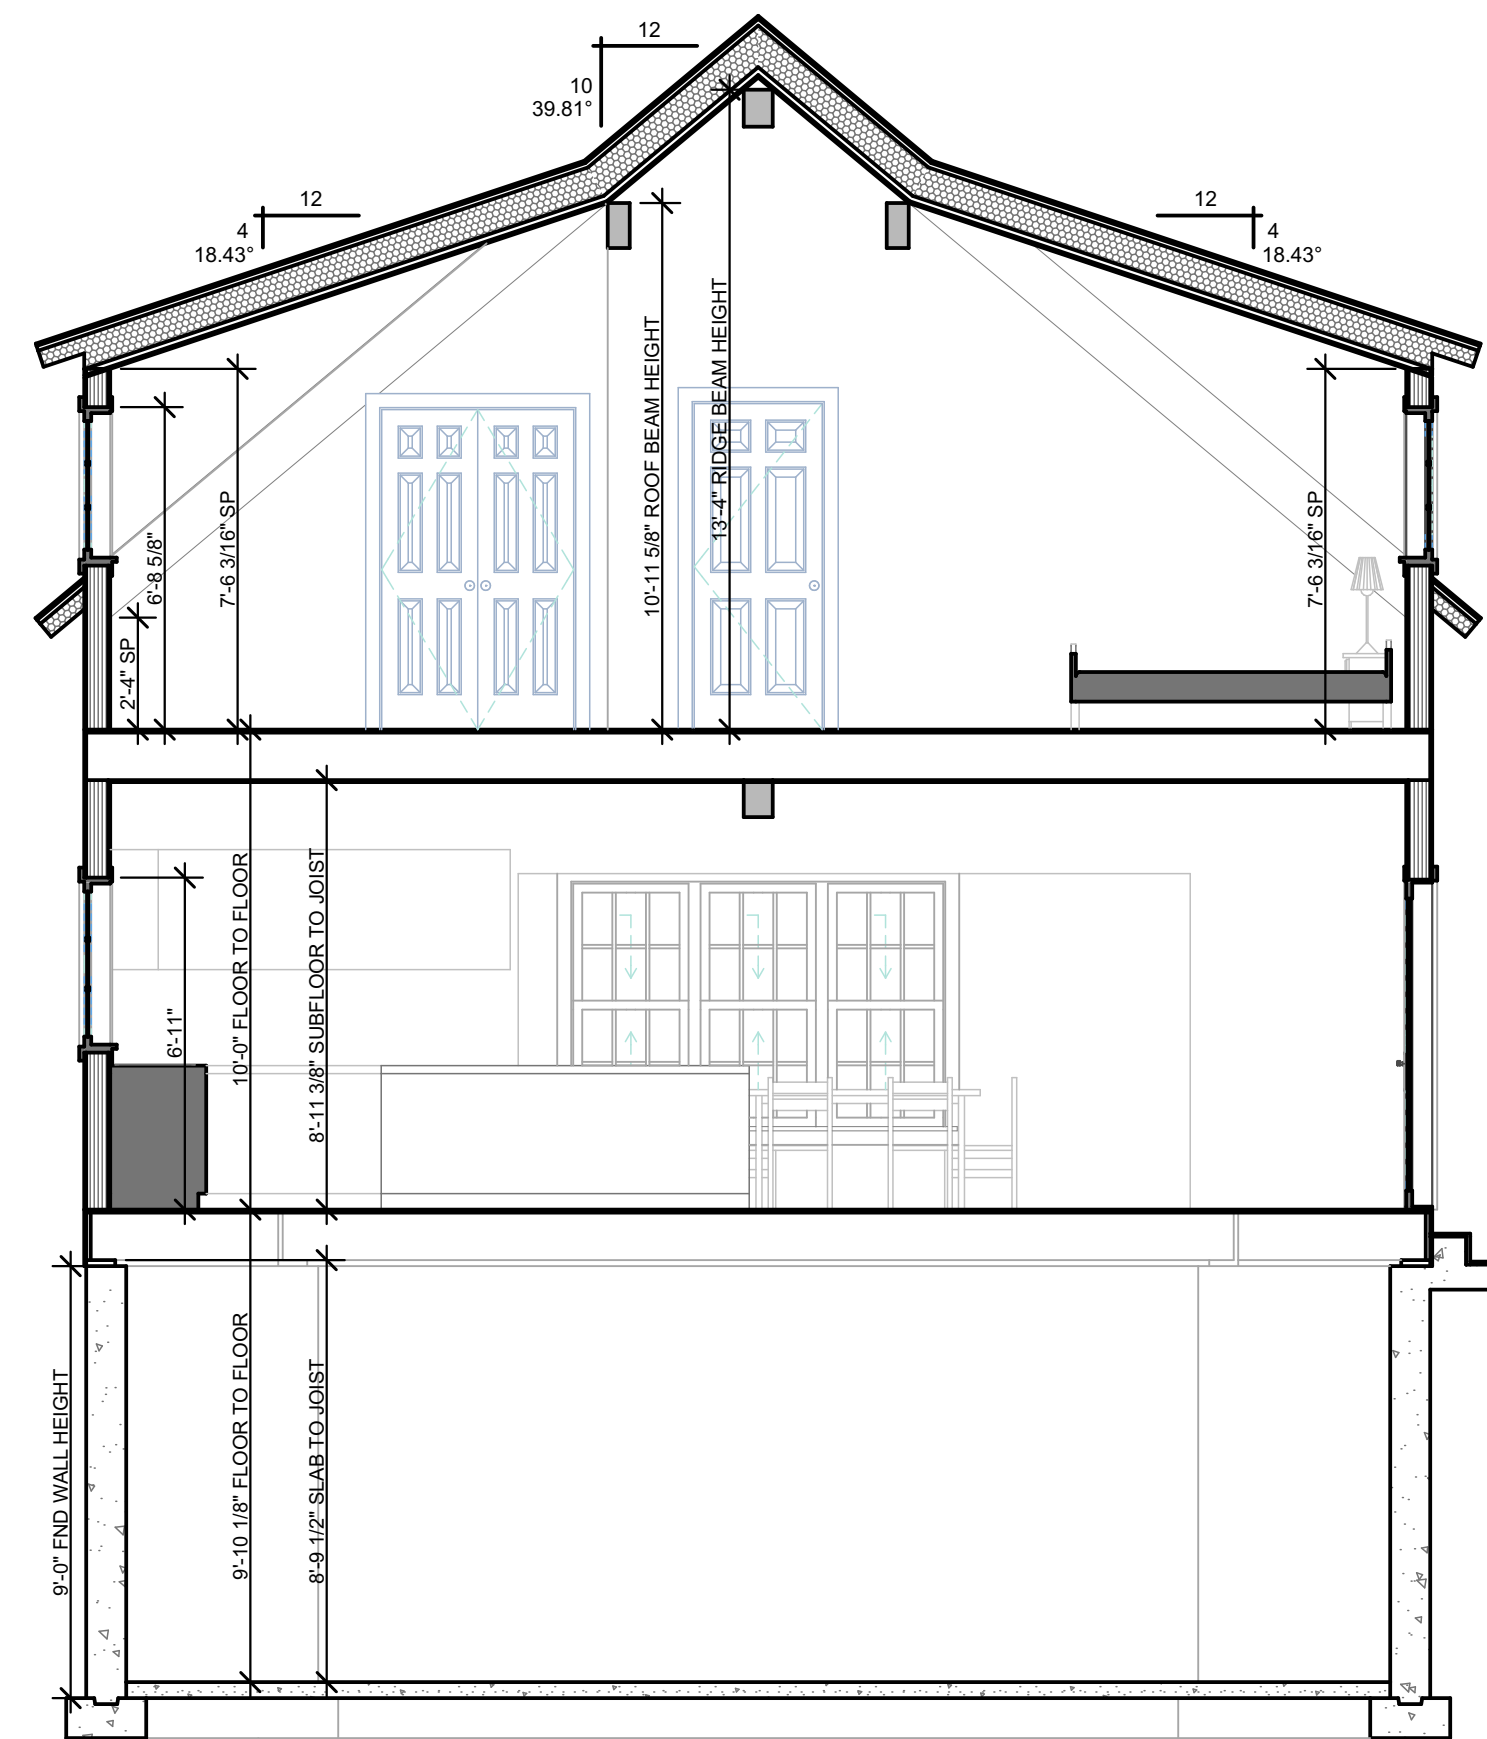



1 SECTION
SCALE: 1/4" = 1'-0"

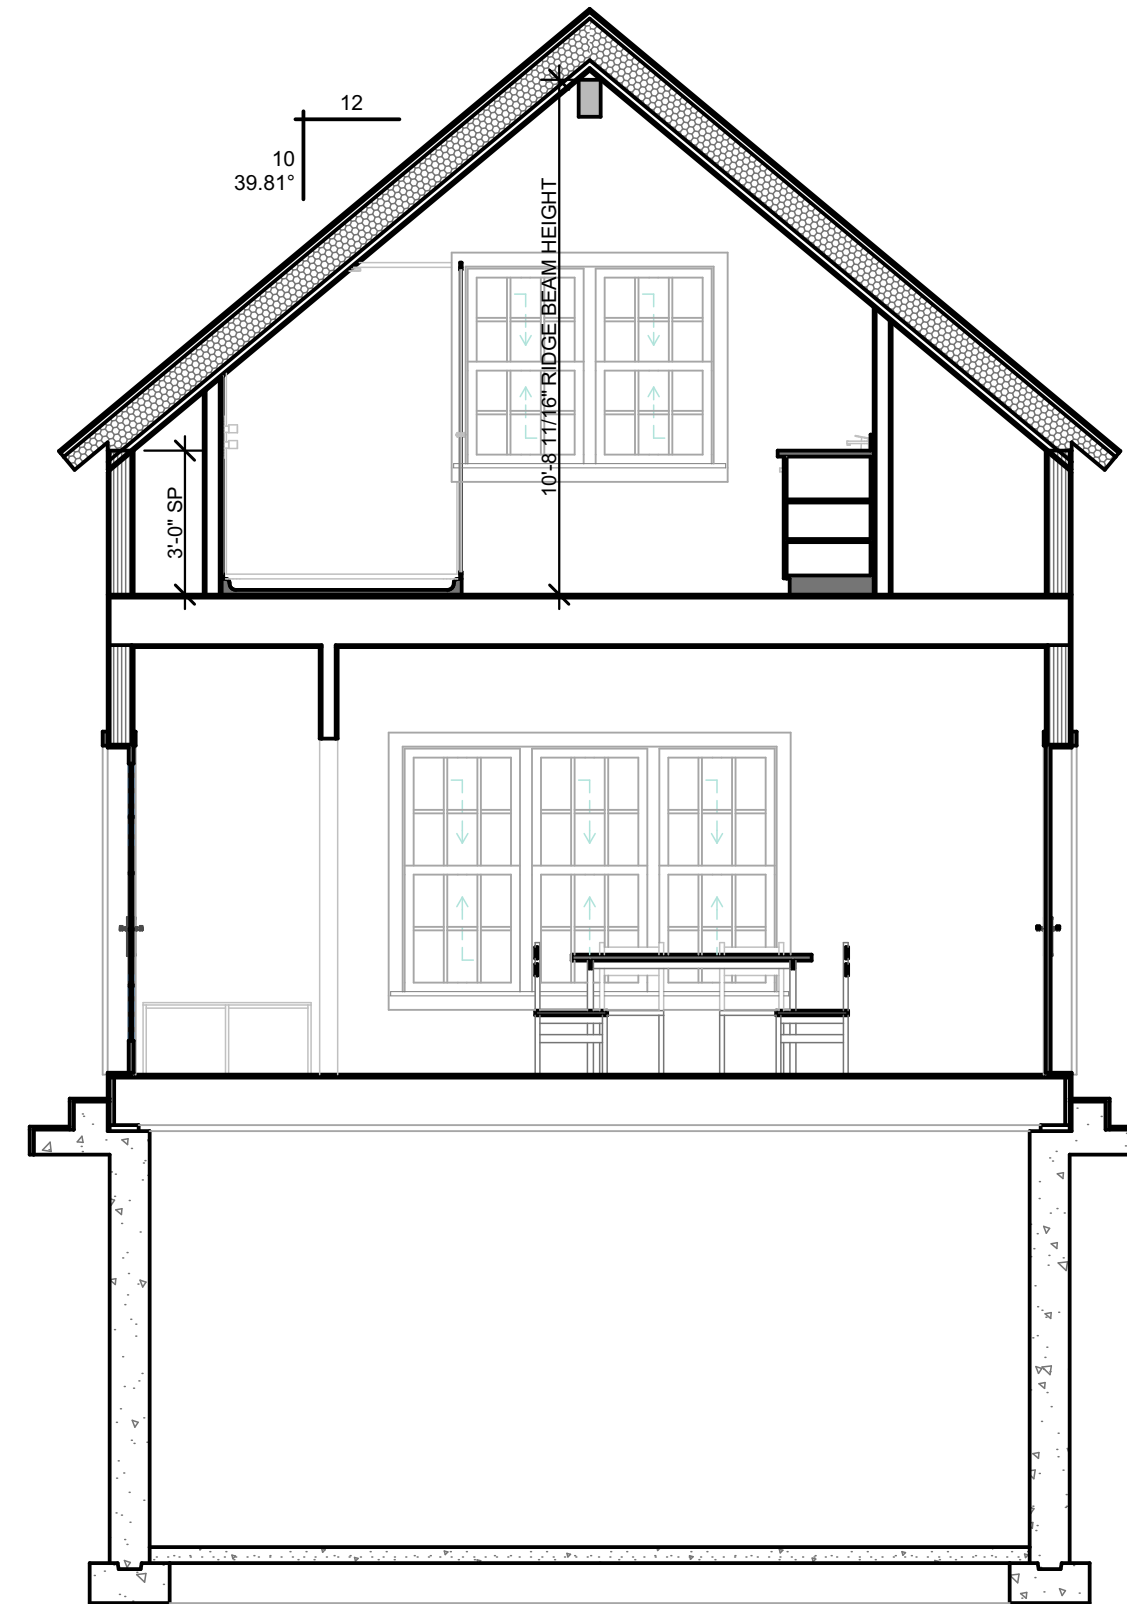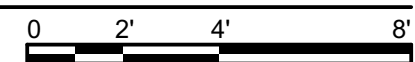


2 SECTION
SCALE: 1/4" = 1'-0"

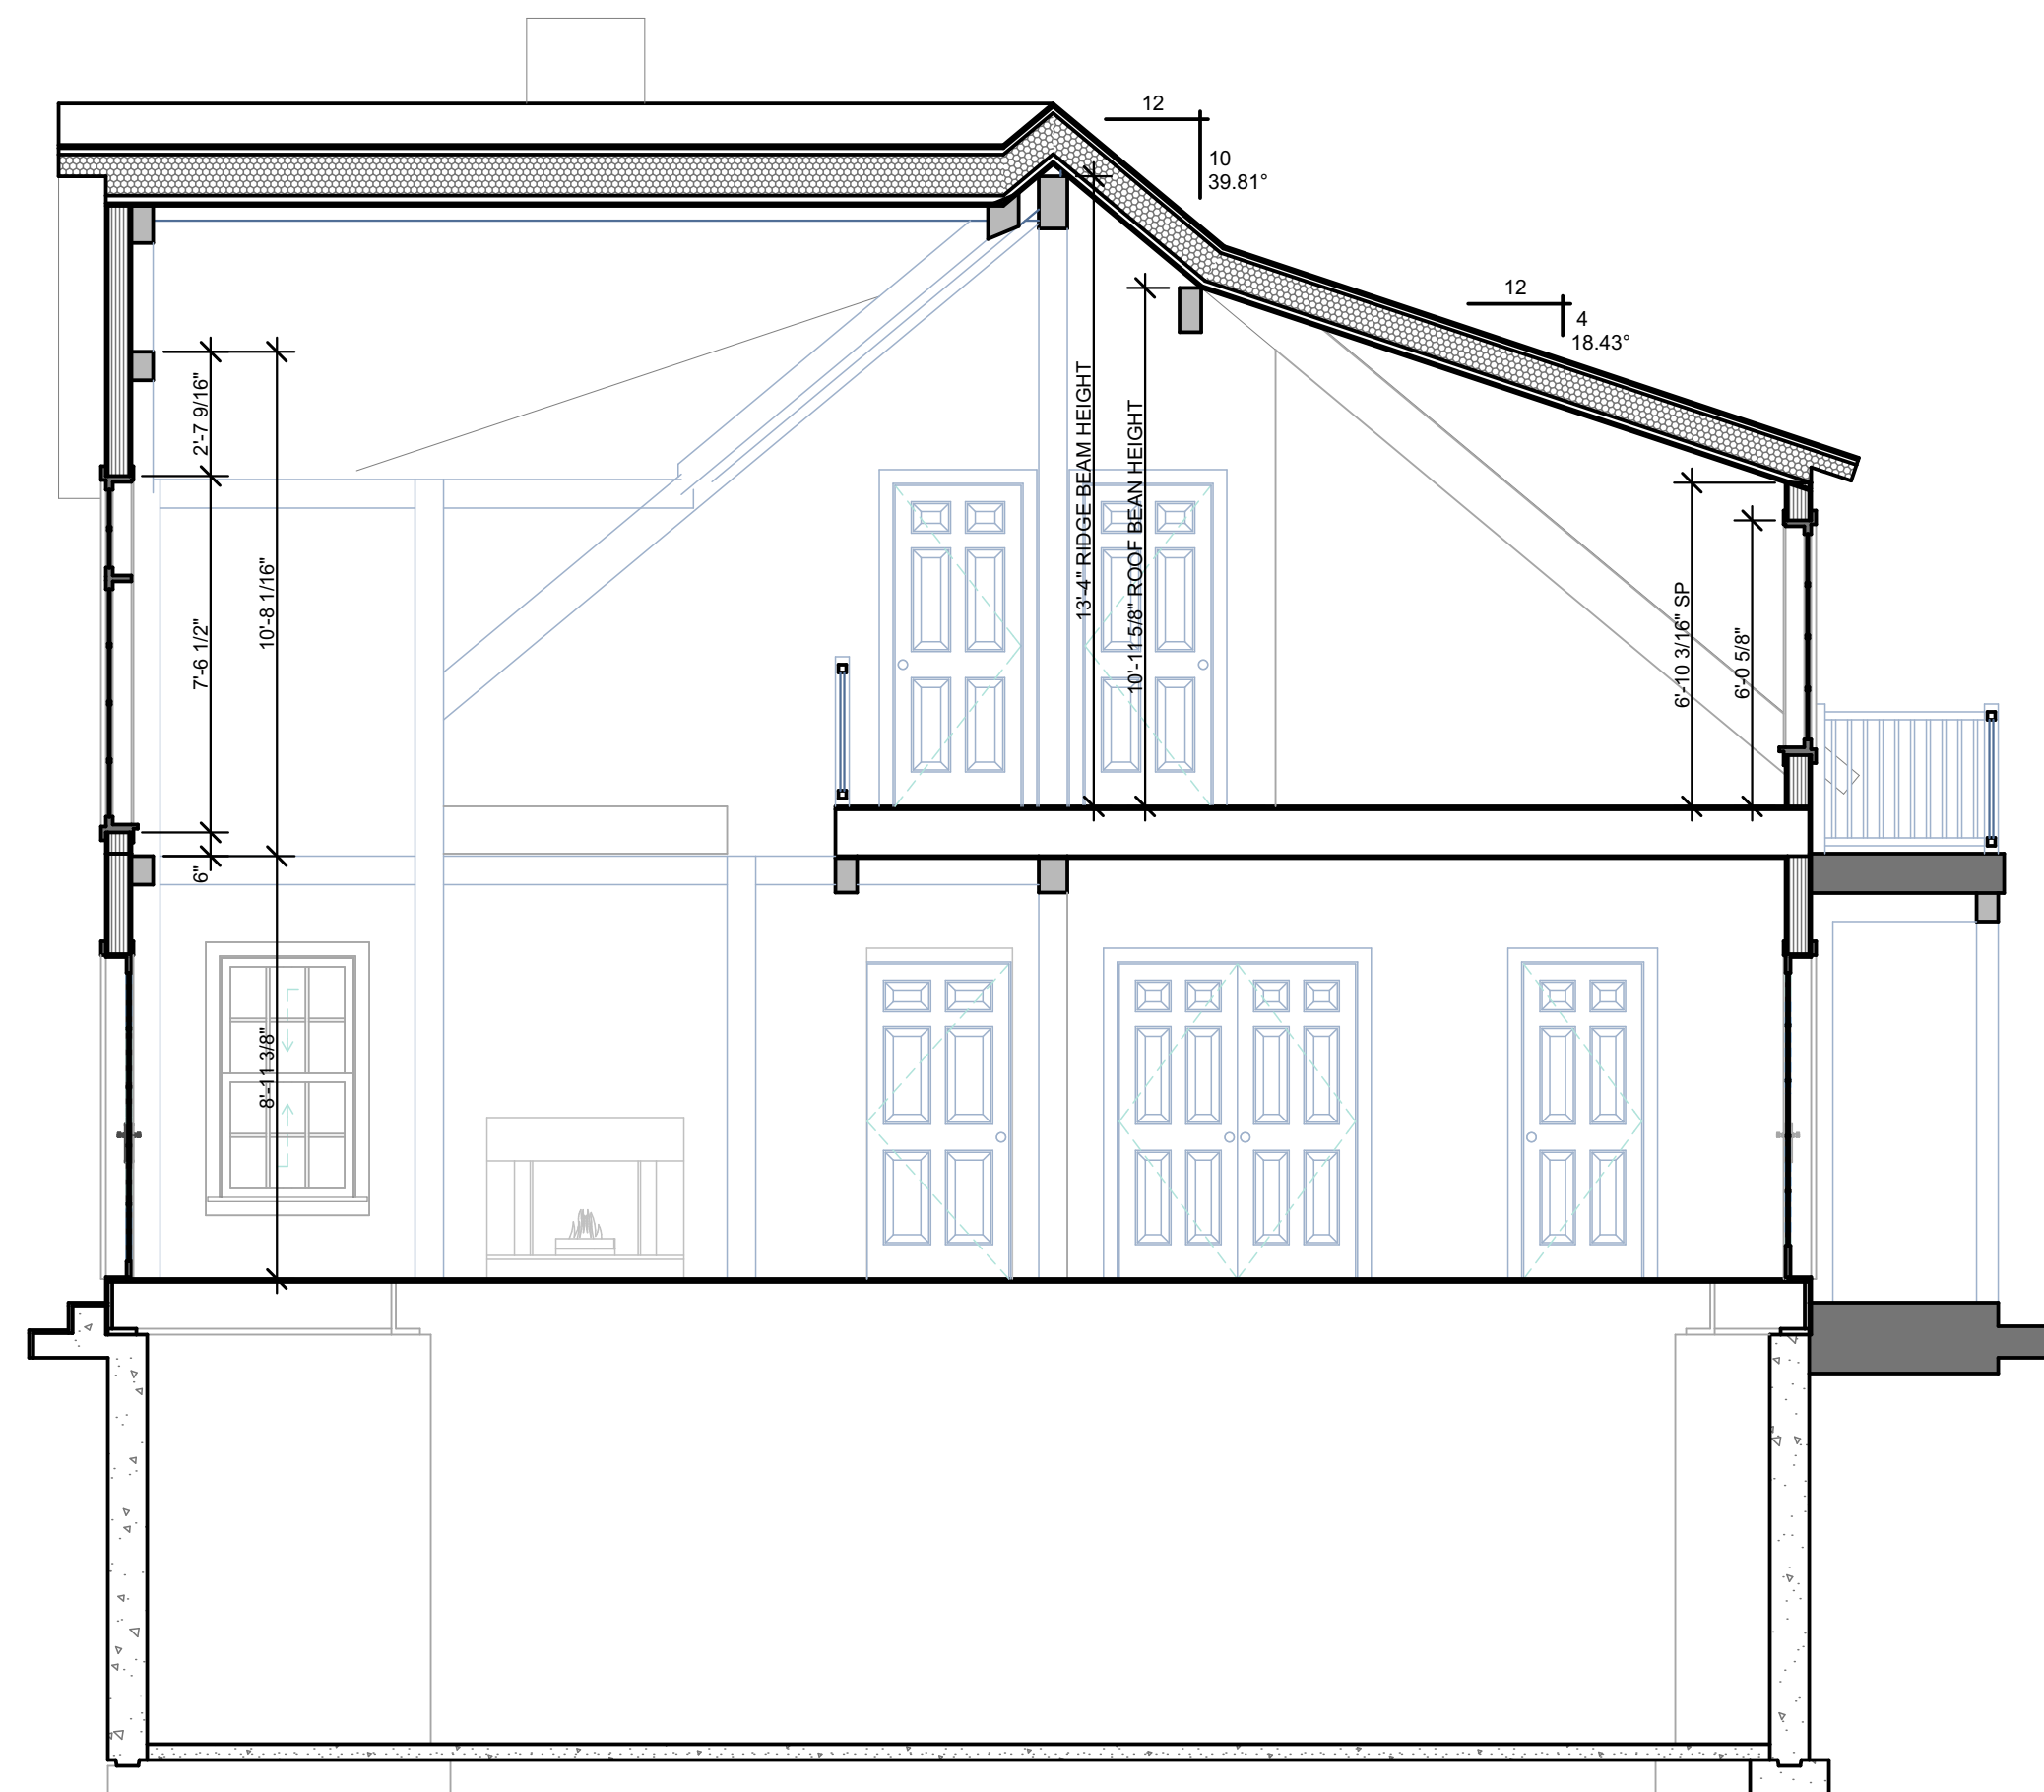

3 SECTION
SCALE: 1/4" = 1'-0"

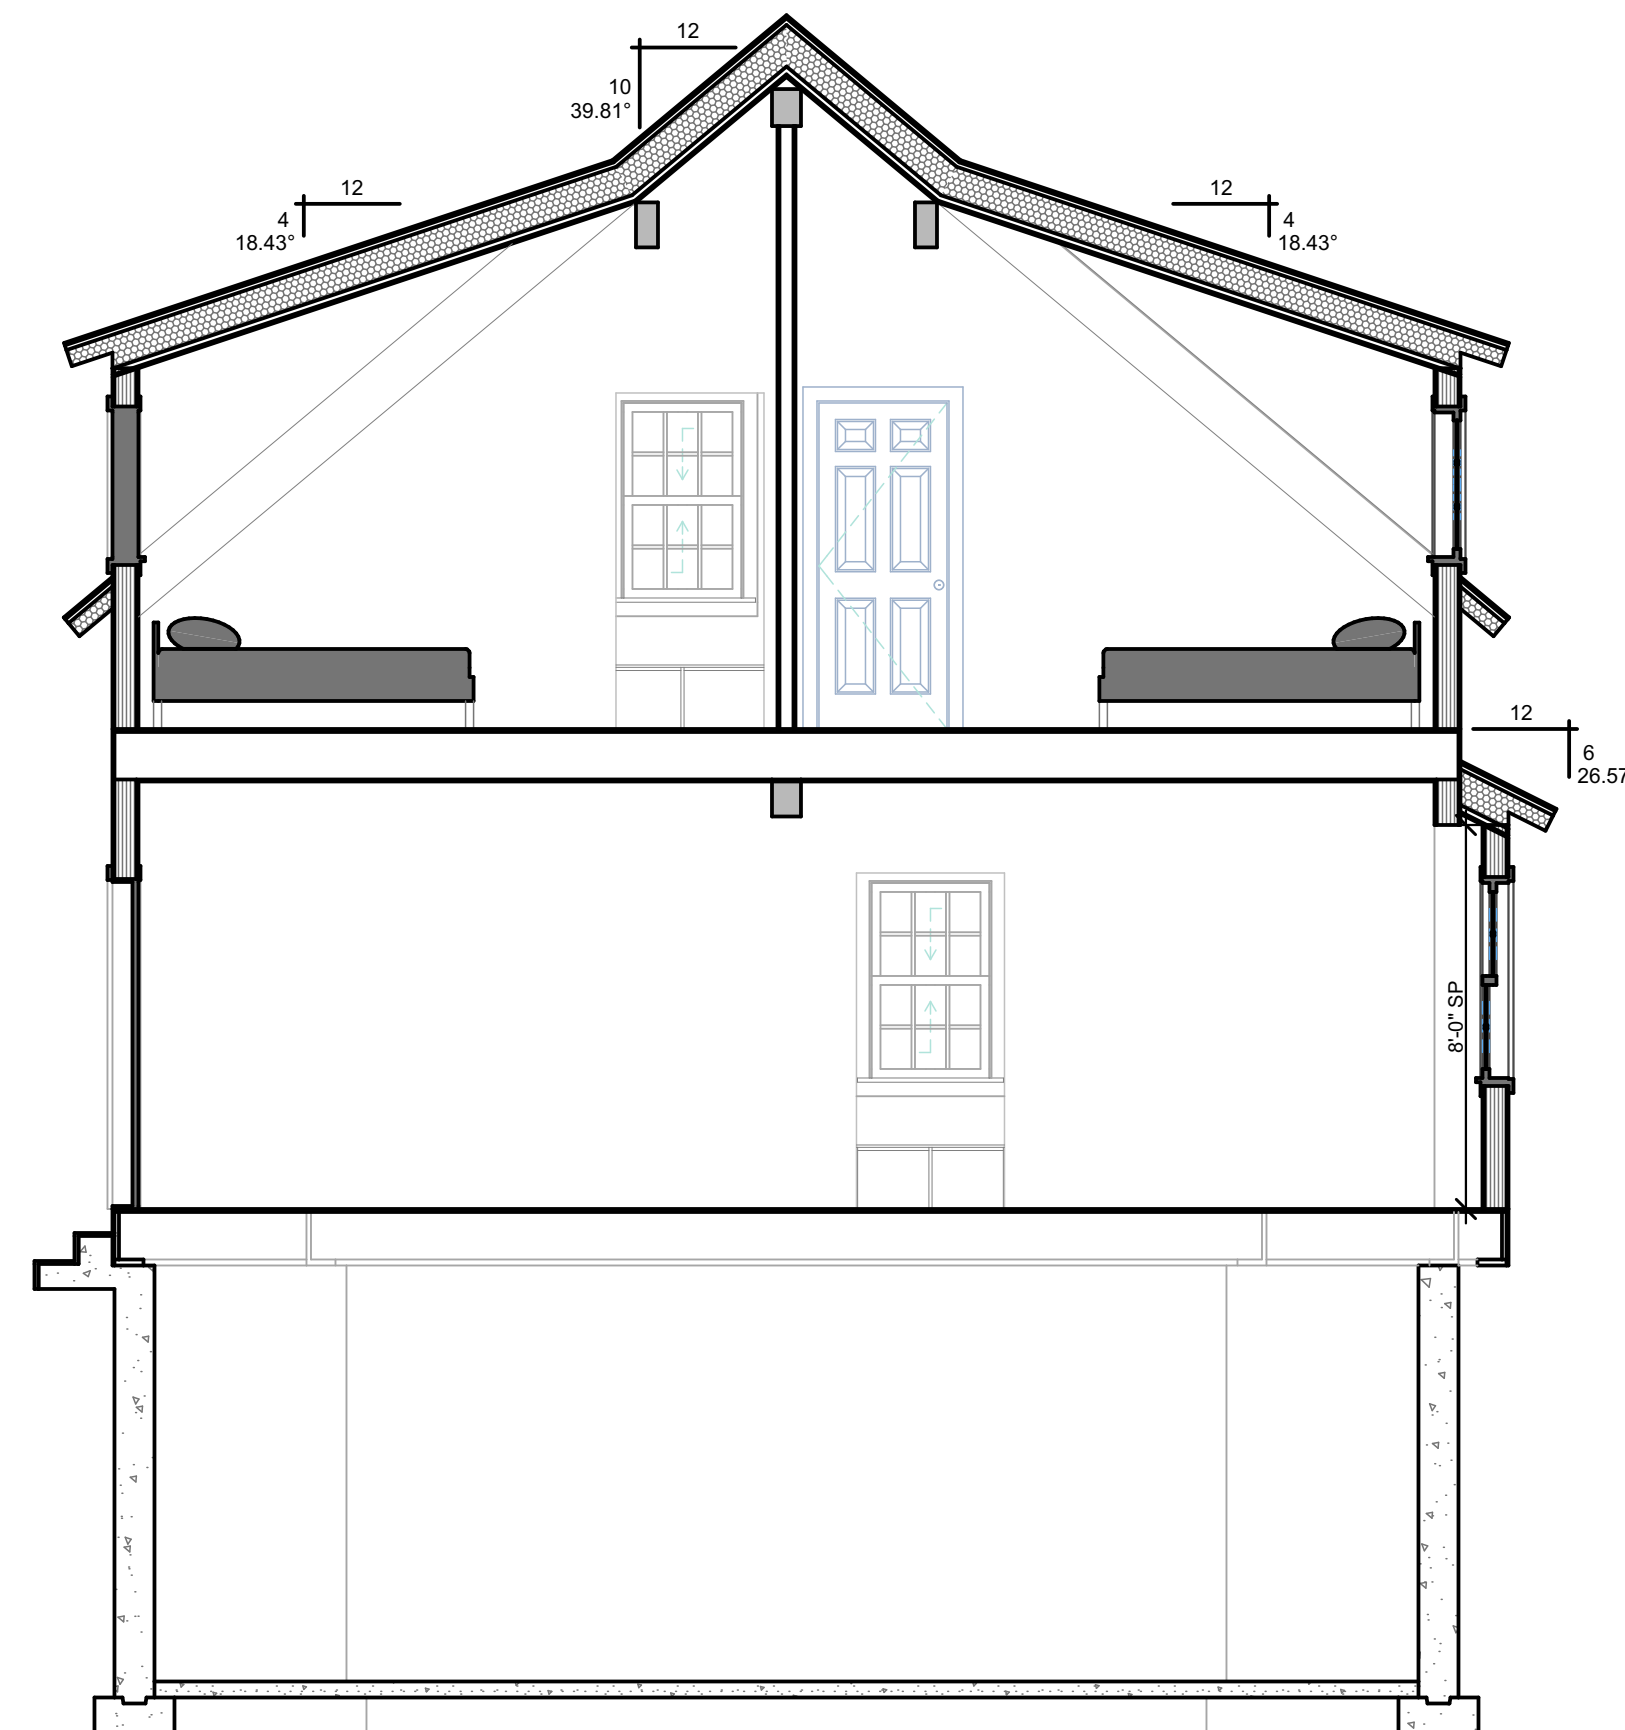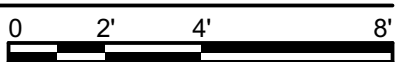

4 SECTION
SCALE: 1/4" = 1'-0"

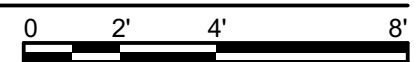

EXACT OVERHANG THICKNESS/FASCIA NOT SHOWN CORRECTLY. SEE YBH PACKAGE SPECIFICATIONS PAGE FOR CORRECT FASCIA/SOFFIT DETAIL.
ACTUAL FOUNDATION HEIGHT DIMENSIONS DETERMINED @ SITE BY OWNER/GC

Copyright 2022 by Yankee Barn Homes. All rights reserved. These drawings, the materials contained in them, and the design they are intended to convey a written license agreement that limits possession and use of these drawings for the personal use of the individuals named on these drawings, solely in connection with planning or completing the sale and construction of the depicted structure using materials sold by Yankee Barn Homes. Such agreement expressly prohibits the use of these drawings, materials and design by any OWNER/GC, architect, contractor or other person for any other purpose. The individuals named have expressly agreed to comply with those restrictions. Any use, reproduction of, or disclosure of the design concept or any other information in whole or in part contained herein without the express written permission of Yankee Barn Homes is expressly prohibited. Violators of this copyright will be subject to the full damages or remedies allowed by law, including liquidated damages payable pursuant to the license agreement under which these drawings have been produced.

PROPERTY OF YANKEE BARN HOMES

131 Yankee Barn Road (800) 258-9786
Grantham, NH 03753 (603) 863-2400

www.yankeebarhomes.com

SQUARE FOOTAGE

FIRST FLOOR: 1860 SF
SECOND FLOOR*: 1229 SF
TOTAL FLOOR: 3090 SF
OTHER: 322 SF
STUDIO: 322 SF
GARAGE: 600 SF




MARKS YOU CAN BUILD ON

*SECOND FLOOR MEASURED TO 6' HEADROOM LINE

BRENDAN CRANE
ANNA APSE



154 LONGVIEW RD
WEST TISBURY, MA

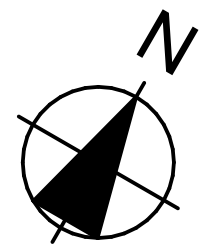

CONTRACT #:
202203869

A0	4/15/22	SCHEMATIC SET	MJP	KP
----	---------	---------------	-----	----



REV | DATE | DESCRIPTION | DRAWN BY | CHECK BY

PAGE TITLE:



CROSS SECTIONS

A-3.2

SHEET: 6

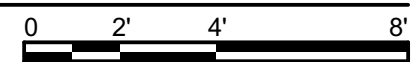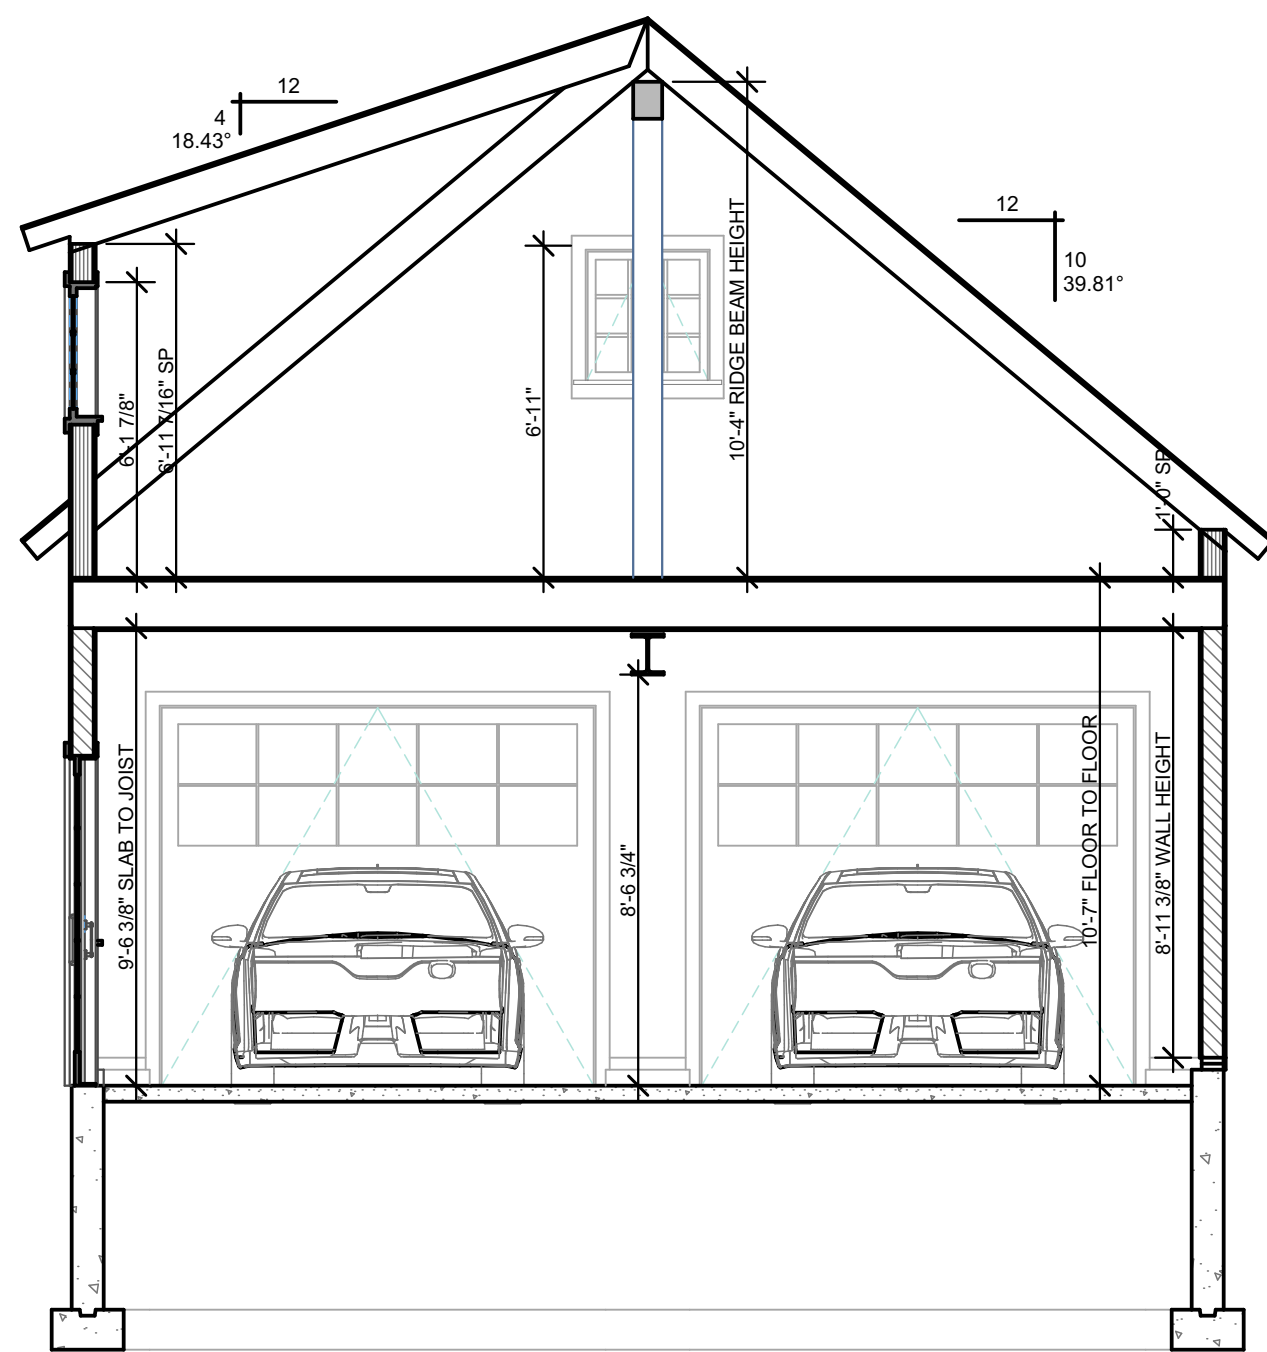

1 SECTION
SCALE: 1/4" = 1'-0"

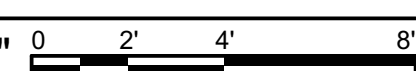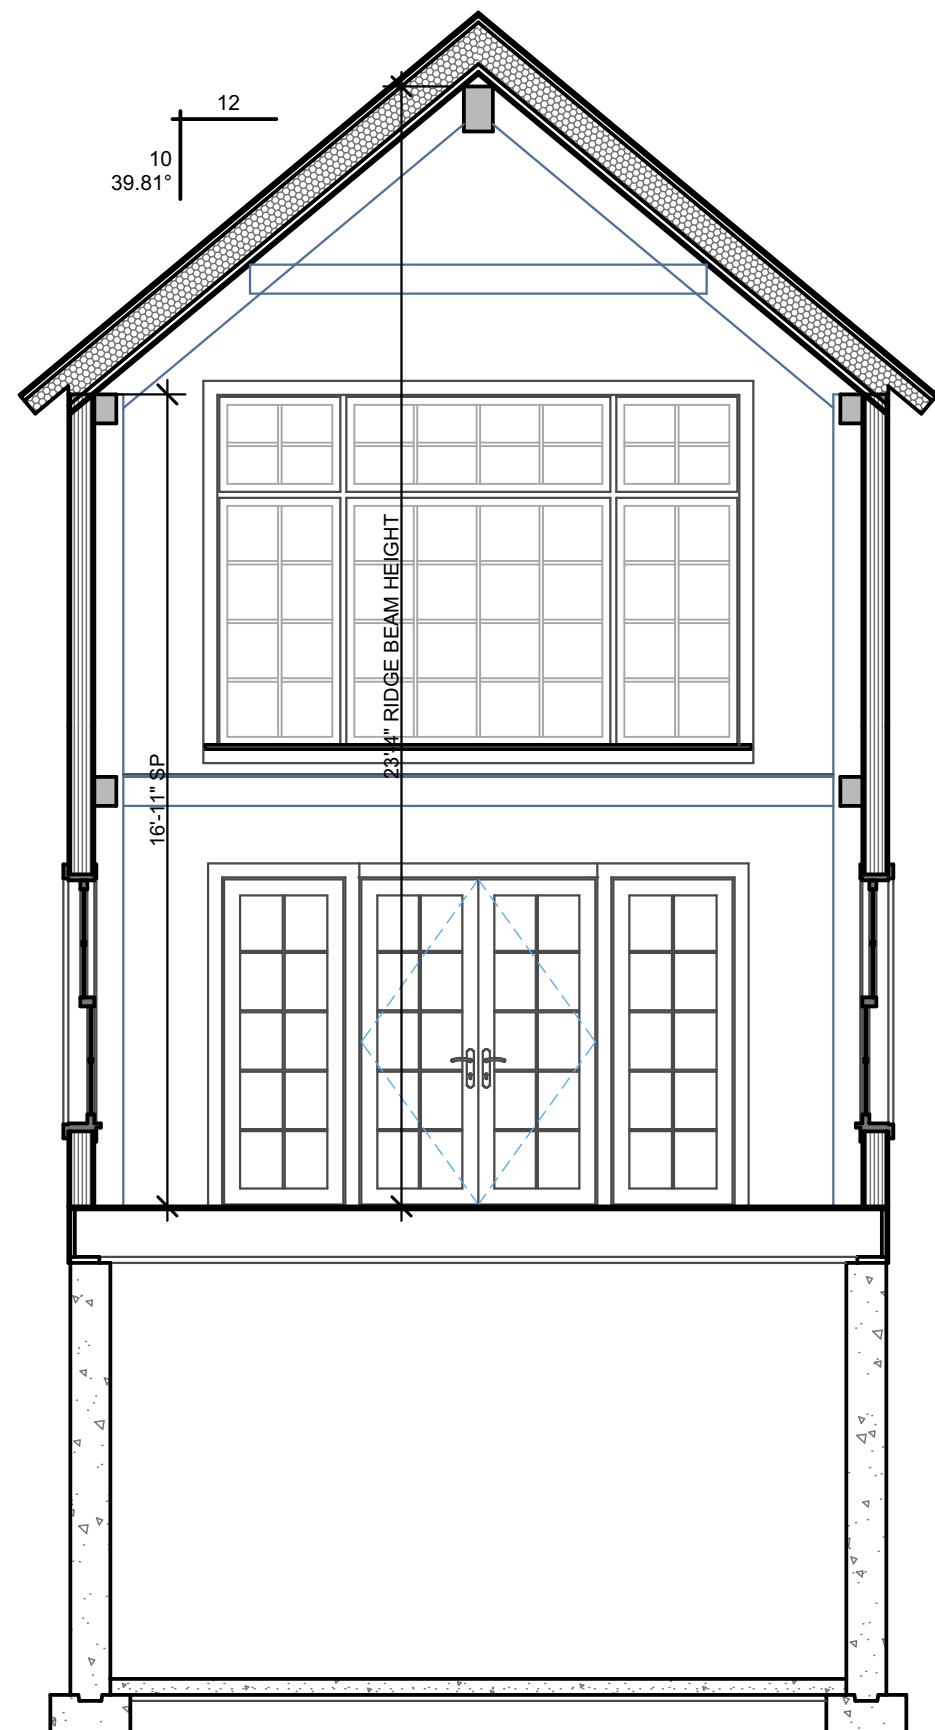

2 SECTION
SCALE: 1/4" = 1'-0"

EXACT OVERHANG THICKNESS/FASCIA NOT SHOWN CORRECTLY. SEE YBH PACKAGE SPECIFICATIONS PAGE FOR CORRECT FASCIA/SOFFIT DETAIL.
ACTUAL FOUNDATION HEIGHT DIMENSIONS DETERMINED @ SITE BY OWNER/GC