


- Notes:
1. The property is located in the RU Zoning District.
Minimum lot size = 3 acres
Minimum setbacks = 50 ft. front, side & rear
 2. CB F = concrete bound found
MHB F = Mass. Highway bound found



South Road WT
Realty Trust
1195 State Road
Assessor's Parcel
34-7

South Road WT
Realty Trust
1195 State Road
Assessor's Parcel
34-7

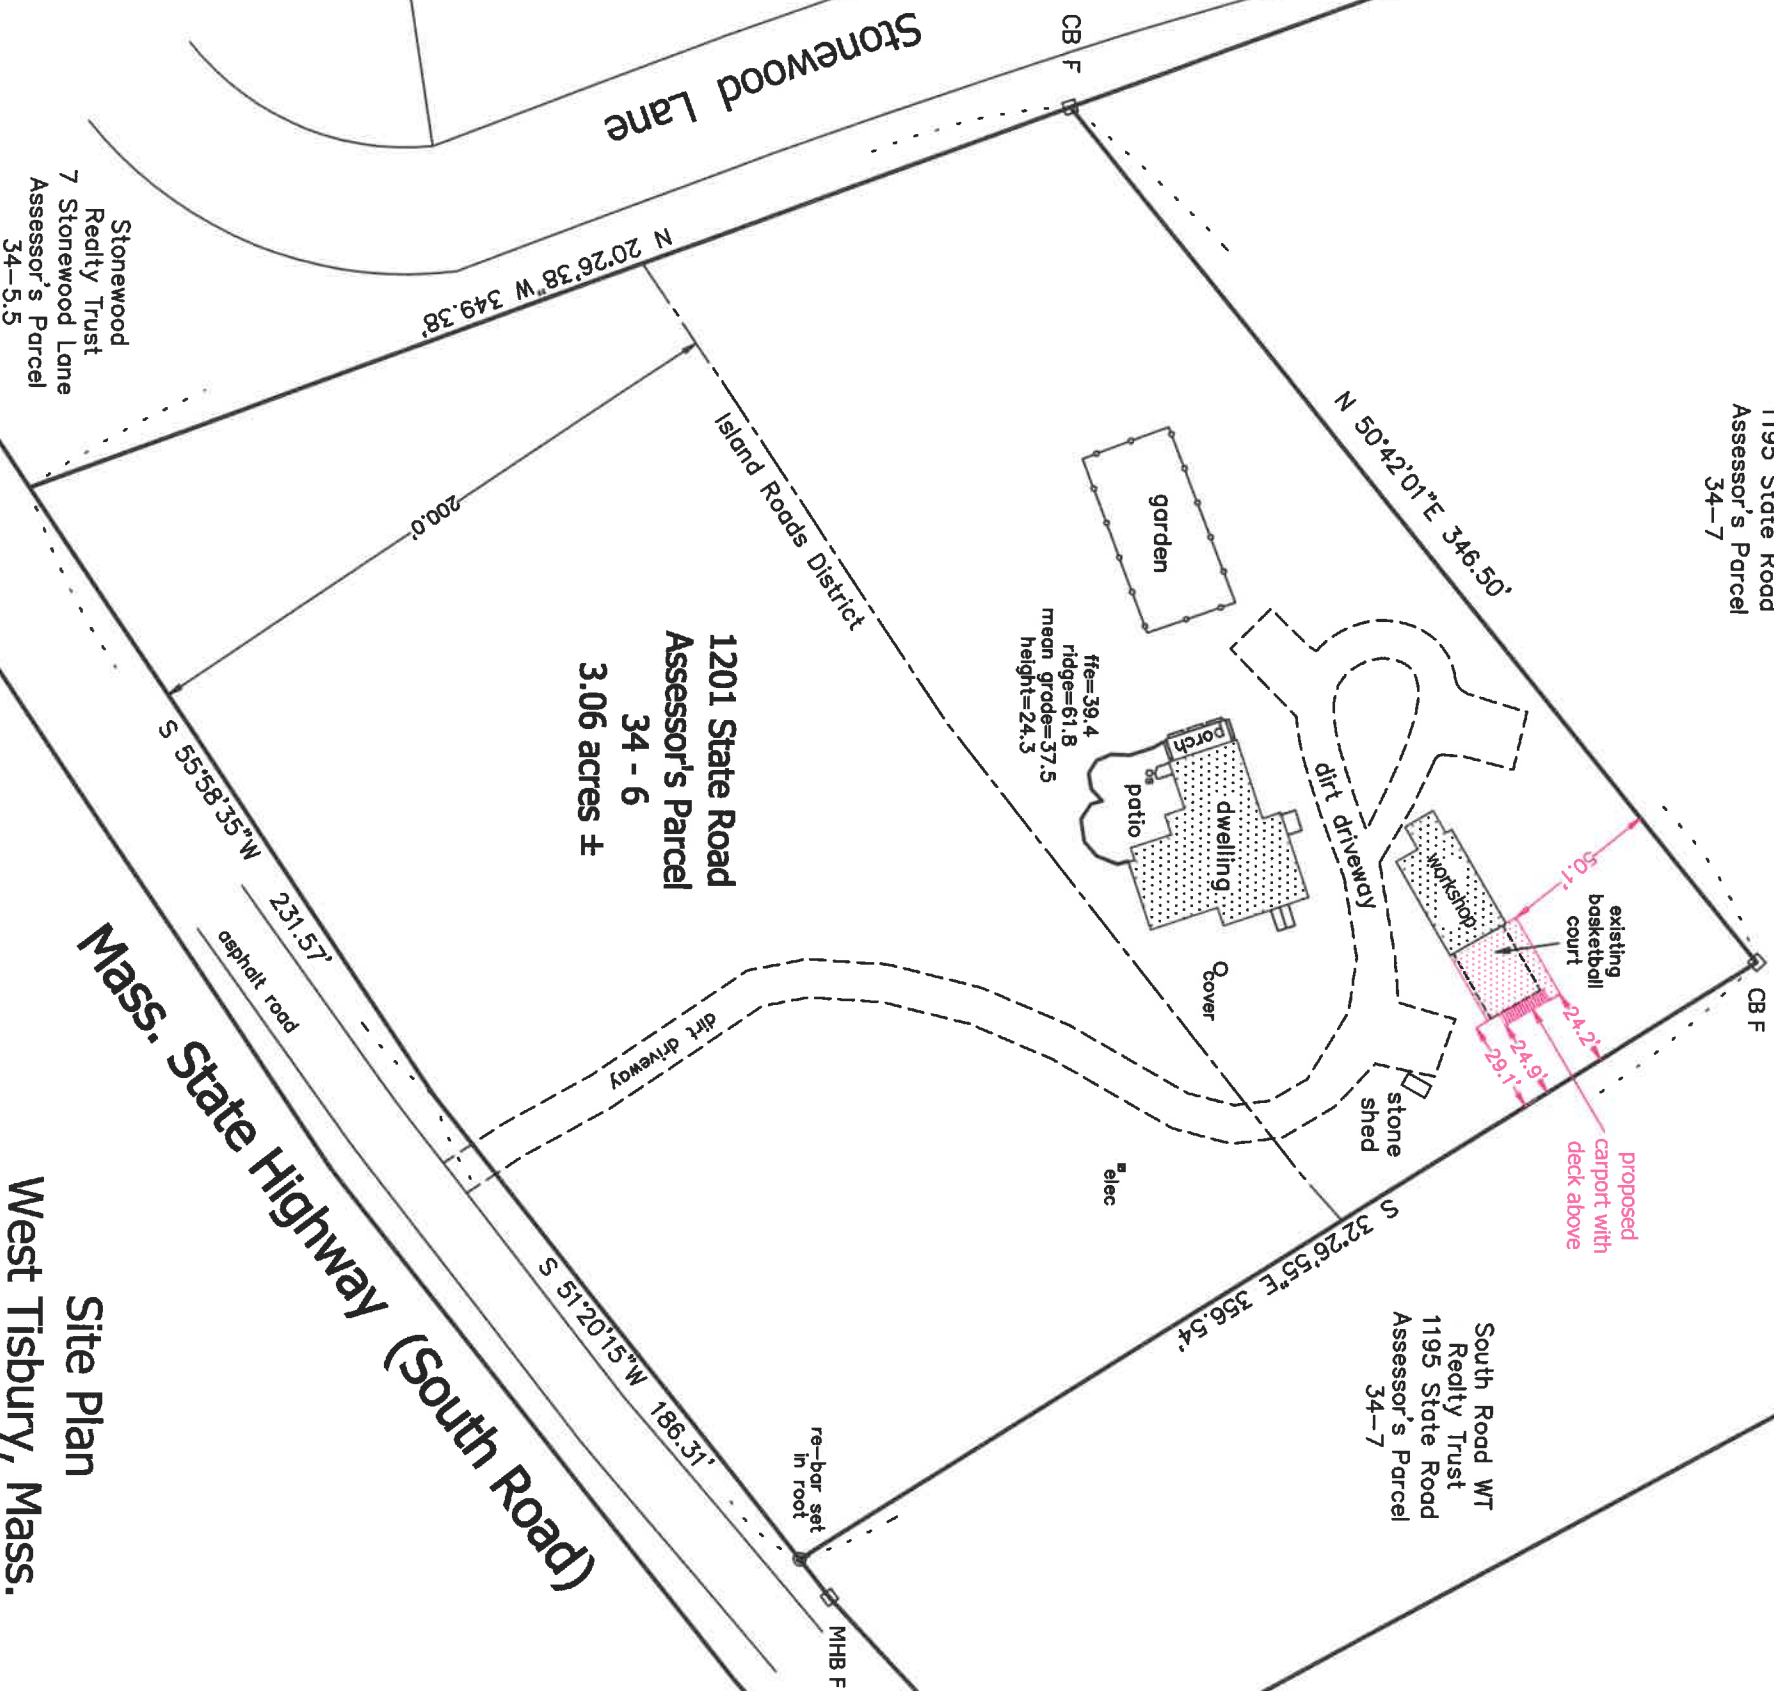

Site Plan

West Tisbury, Mass.

Prepared For
The Douglas F. Best III
Revocable Trust

Scale: 1" = 40' April 9, 2021

Schofield, Barbini & Hoehn Inc.
Land Surveying & Civil Engineering

12 Surveyor's Lane, Box 339
Vineyard Haven, Mass.

508-693-2781
www.sbhinc.net
MV 6752

