


1 FIRST FLOOR PLAN

SCALE: 1/4" = 1'-0"

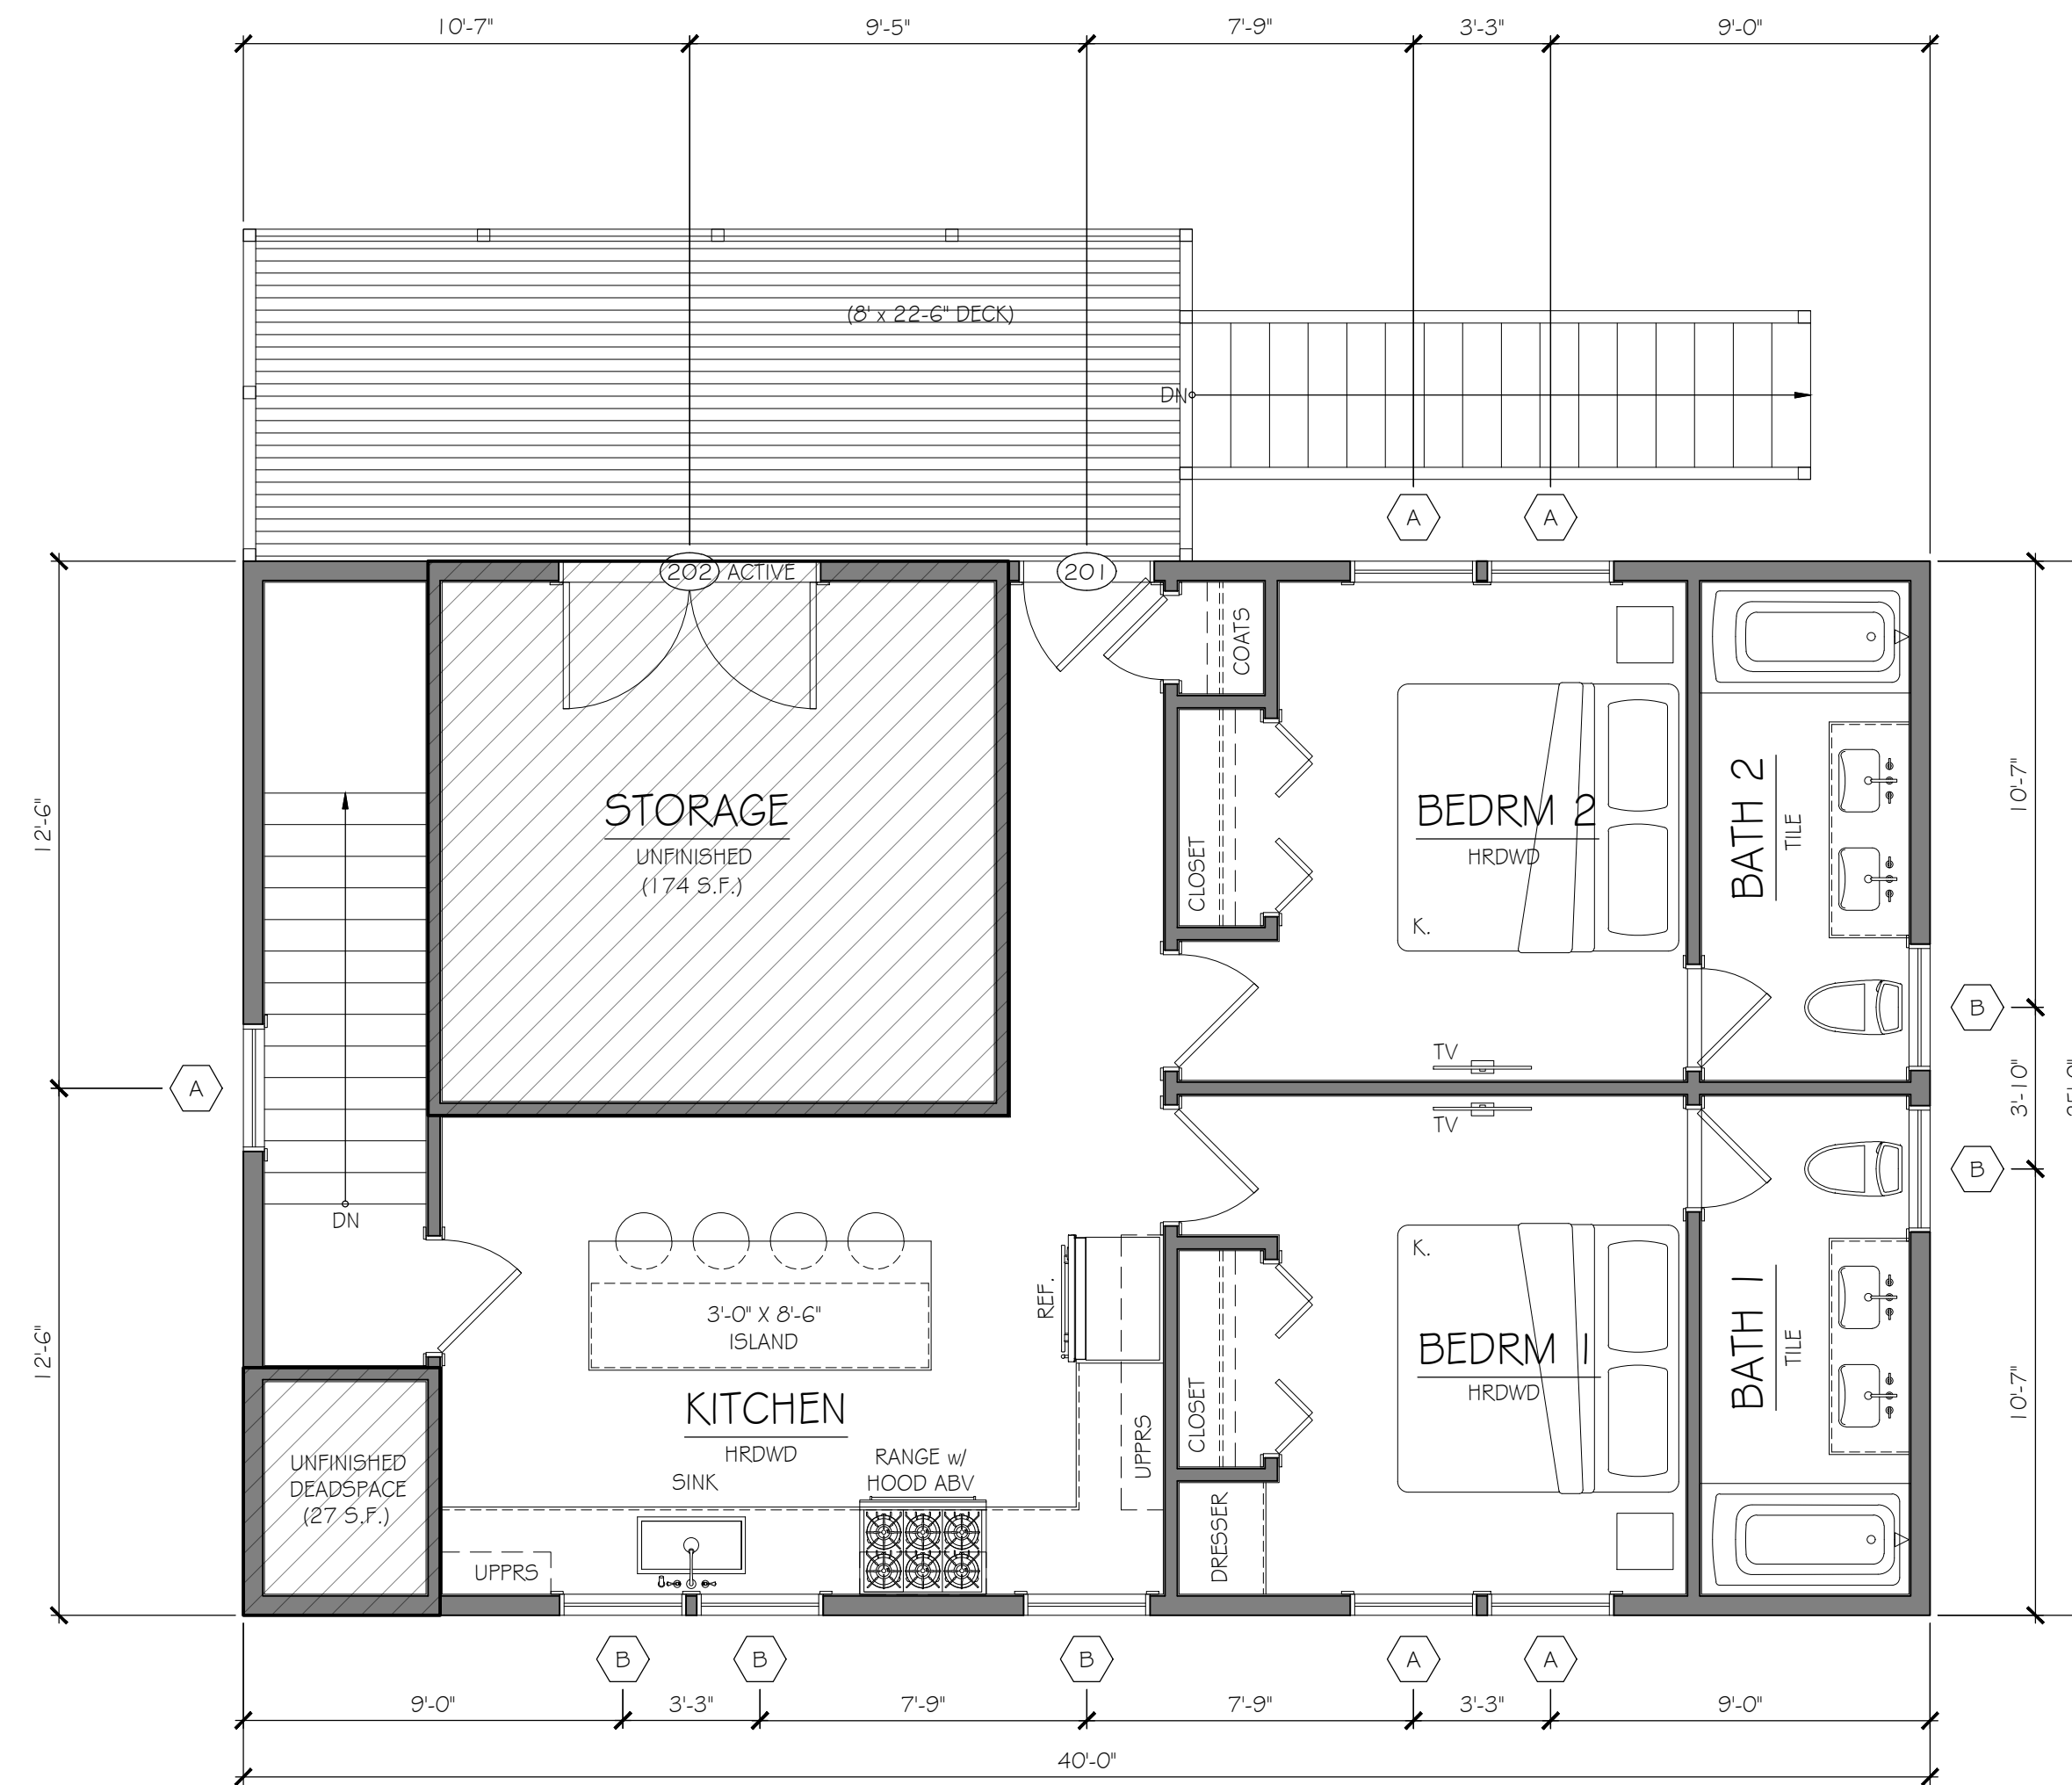

SECOND LEVEL FOOTPRINT: 1,000 S.F.
 STORAGE ARE FOOTPRINT: 174 S.F.
 DEADSPACE: 27 S.F.
 TOTAL: 799 S.F.

2 SECOND FLOOR PLAN

SCALE: 1/4" = 1'-0"

ISSUED FOR:	DATE:	DRAWN BY:	CHECK BY:
REVIEW	04.10.21	T.ATWOOD	
REVIEW	04.14.21	T.ATWOOD	
PERMITTING	04.28.21	T.ATWOOD	
PERMITTING	05.14.21	T.ATWOOD	
PERMITTING	05.18.21	T.ATWOOD	

JOHN LOLLEY, PE
 CIVIL, STRUCTURAL & SOILS ENGINEERING
 RESIDENTIAL DESIGN
 PO BOX 1858 VINEYARD HAVEN, MASSACHUSETTS 02568
 TEL: 508-693-5153
 office@lolleypc.com

PRELIMINARY
 NOT FOR CONSTRUCTION

SCALE:
 1/4" = 1'-0"

JOB NUMBER:

ADDRESS:
 43 STONE BRIDGE
 WEST TISBURY, MA

PLAN NAME:
 FLOOR PLANS

DATE:
 18 MAY 2021

A.01