


existing curb cut/driveway entrance -  
improve existing driveway with  
dirt/hardener surface, install  
underground utilities in driveway

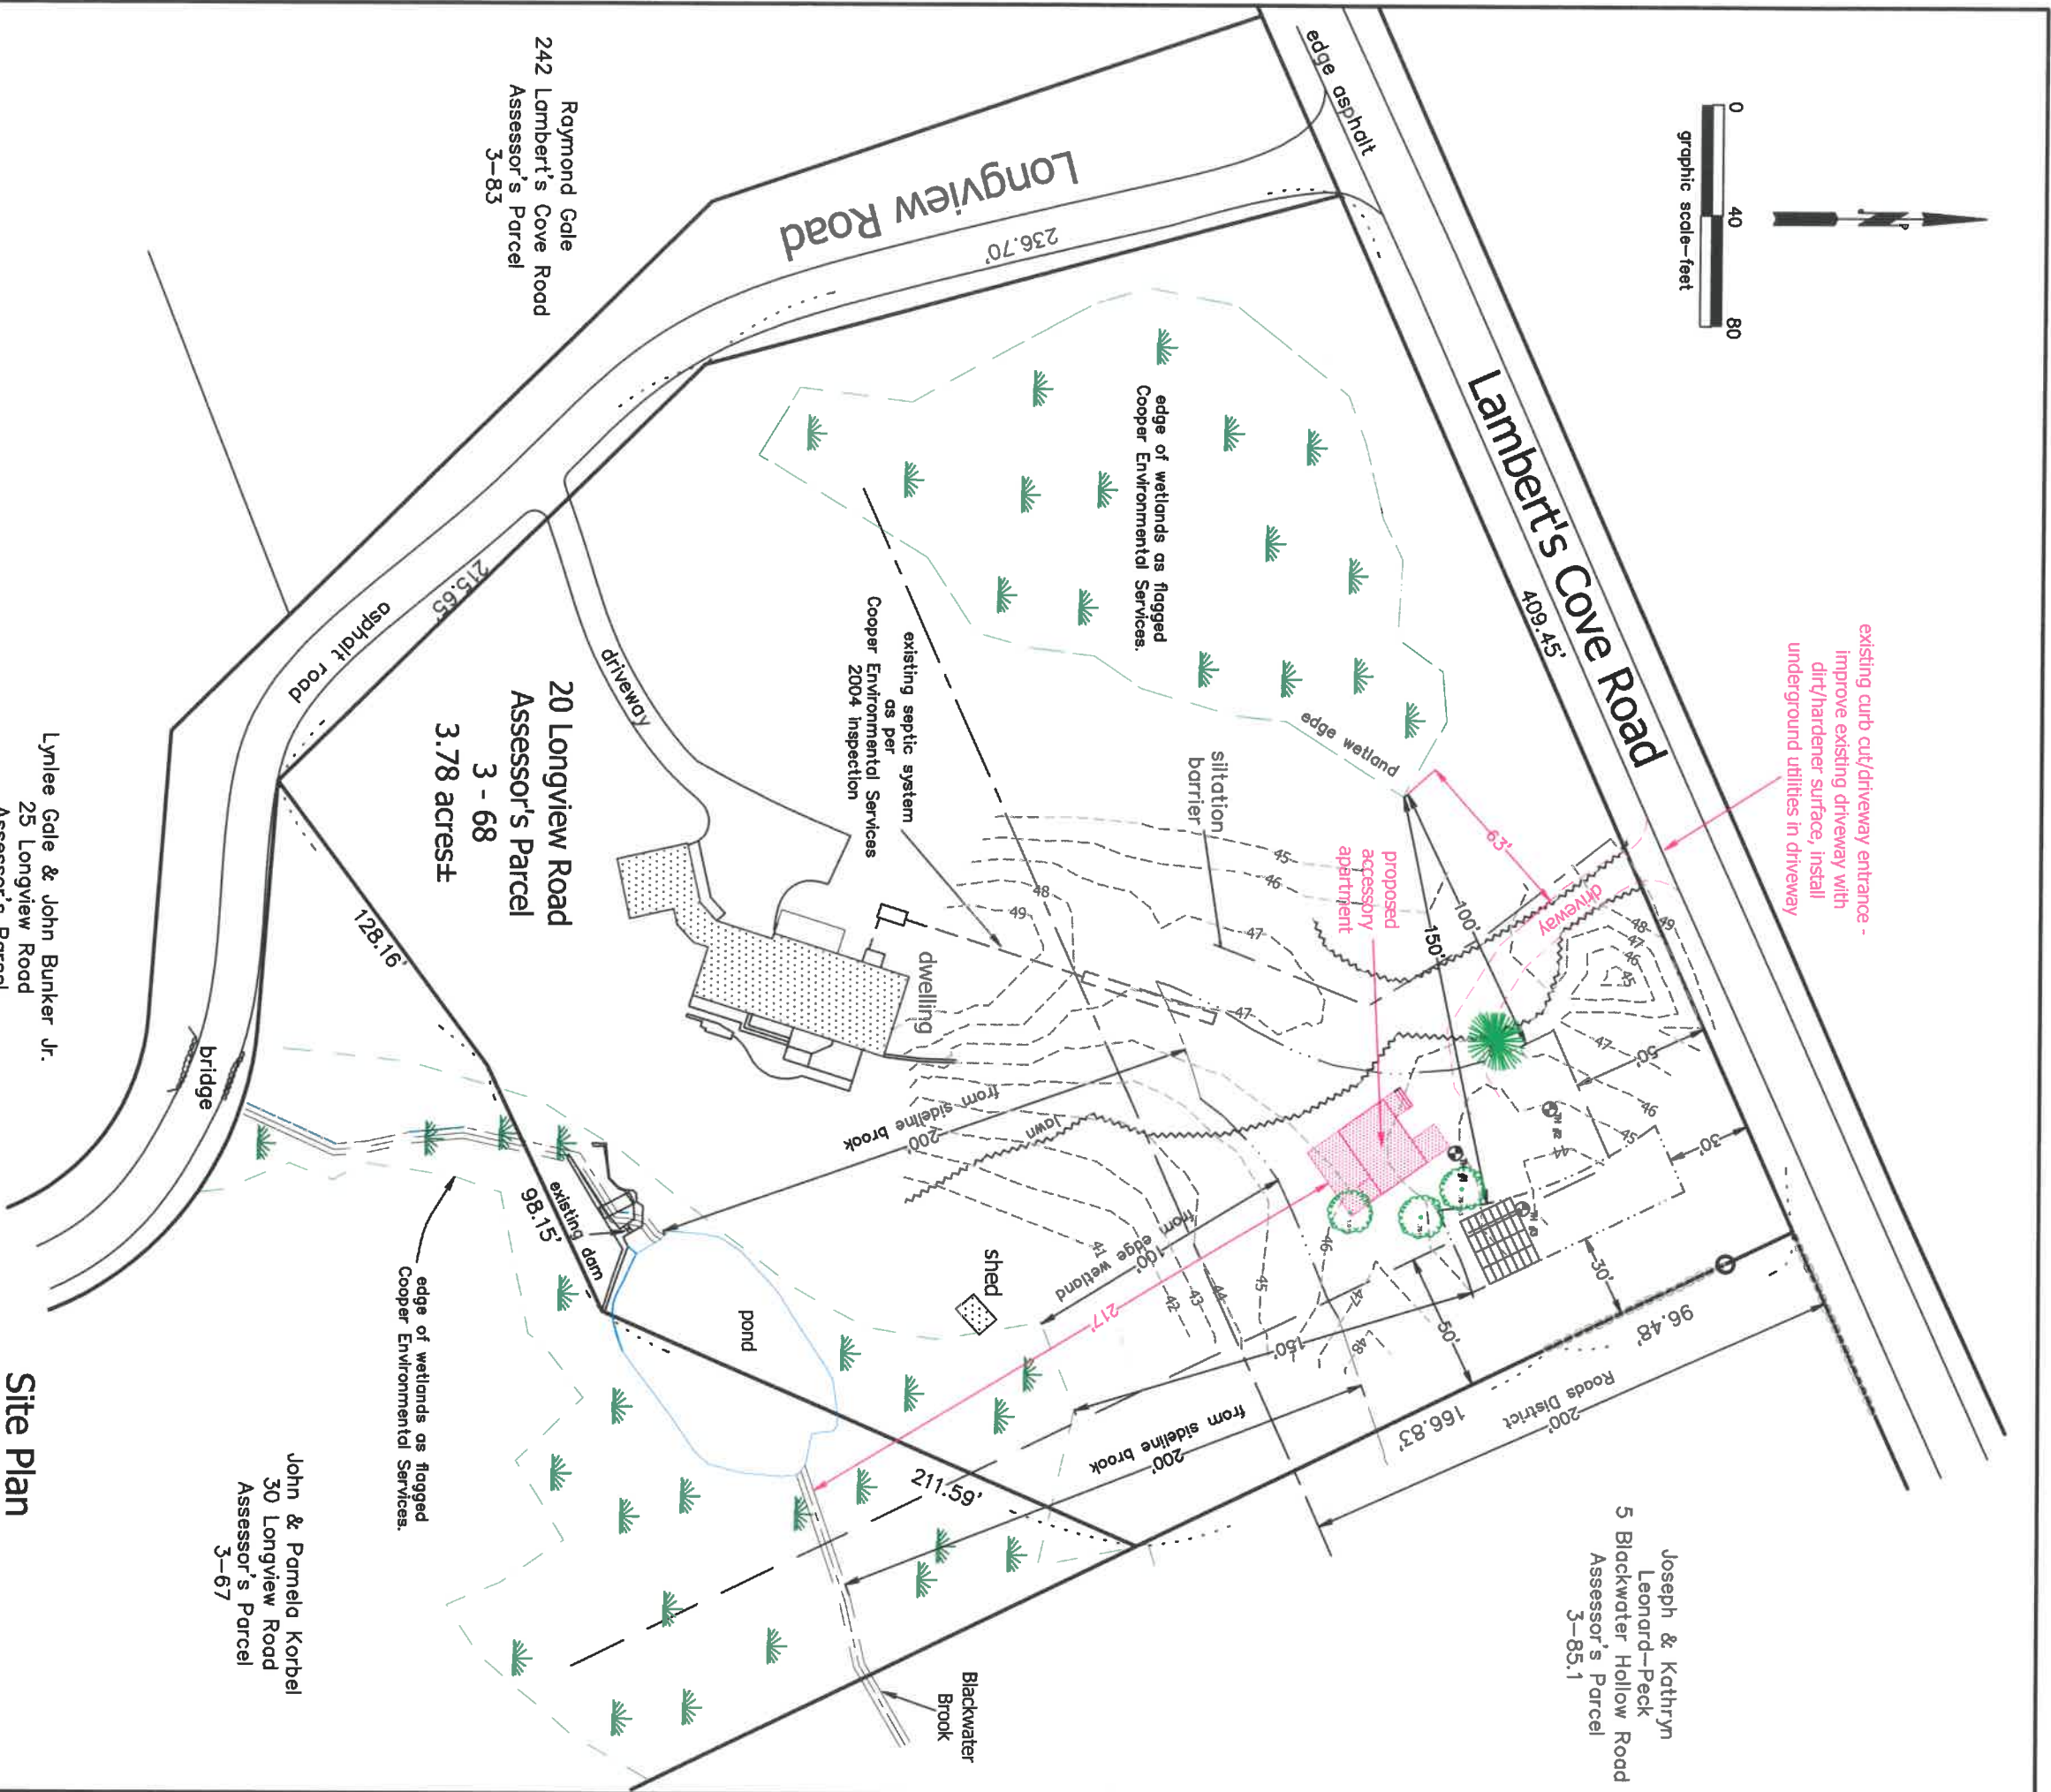


Raymond Gale  
242 Lambert's Cove Road  
Assessor's Parcel  
3-83

Lynlee Gale & John Bunker Jr.  
25 Longview Road  
Assessor's Parcel  
3-69.2

20 Longview Road  
Assessor's Parcel  
3 - 68  
3.78 acres±

John & Pamela Korbel  
30 Longview Road  
Assessor's Parcel  
3-67

Joseph & Kathryn  
Leonard-Peck  
5 Blackwater Hollow Road  
Assessor's Parcel  
3-85.1

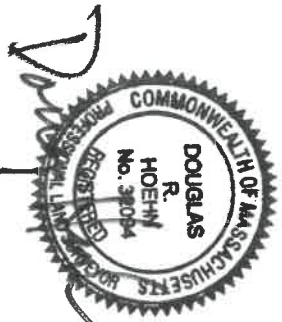

Site Plan  
Prepared For  
West Tisbury, Mass.

Timothy D. Sweet &  
Rachel E. Vanderhoop

Scale: 1" = 40' November 17, 2020



Land Surveying & Civil Engineering

12 Surveyor's Lane, Box 339  
Vineyard Haven, Mass. 02568  
508-693-2781  
www.sbhinc.net  
MV 9845