


Assr.-Pcl. 1-49 & 10-50
"N/F Virginia McLaughlin"

Assr.-Pcl. 17-106
"N/F Norman and Kathleen Lobb"


Assr.-Pcl. 17-104-1
"N/F Darren and Wendy Magan"

#80 Oak Lane
Asr. Pcl 17-105
Area = ±2.61 AC

GRAPHIC SCALE

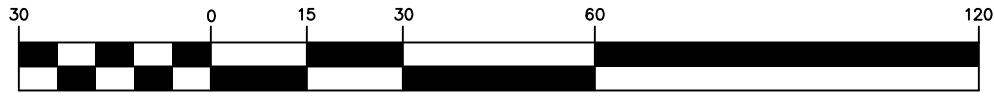

(IN FEET)
1 inch = 30 ft.

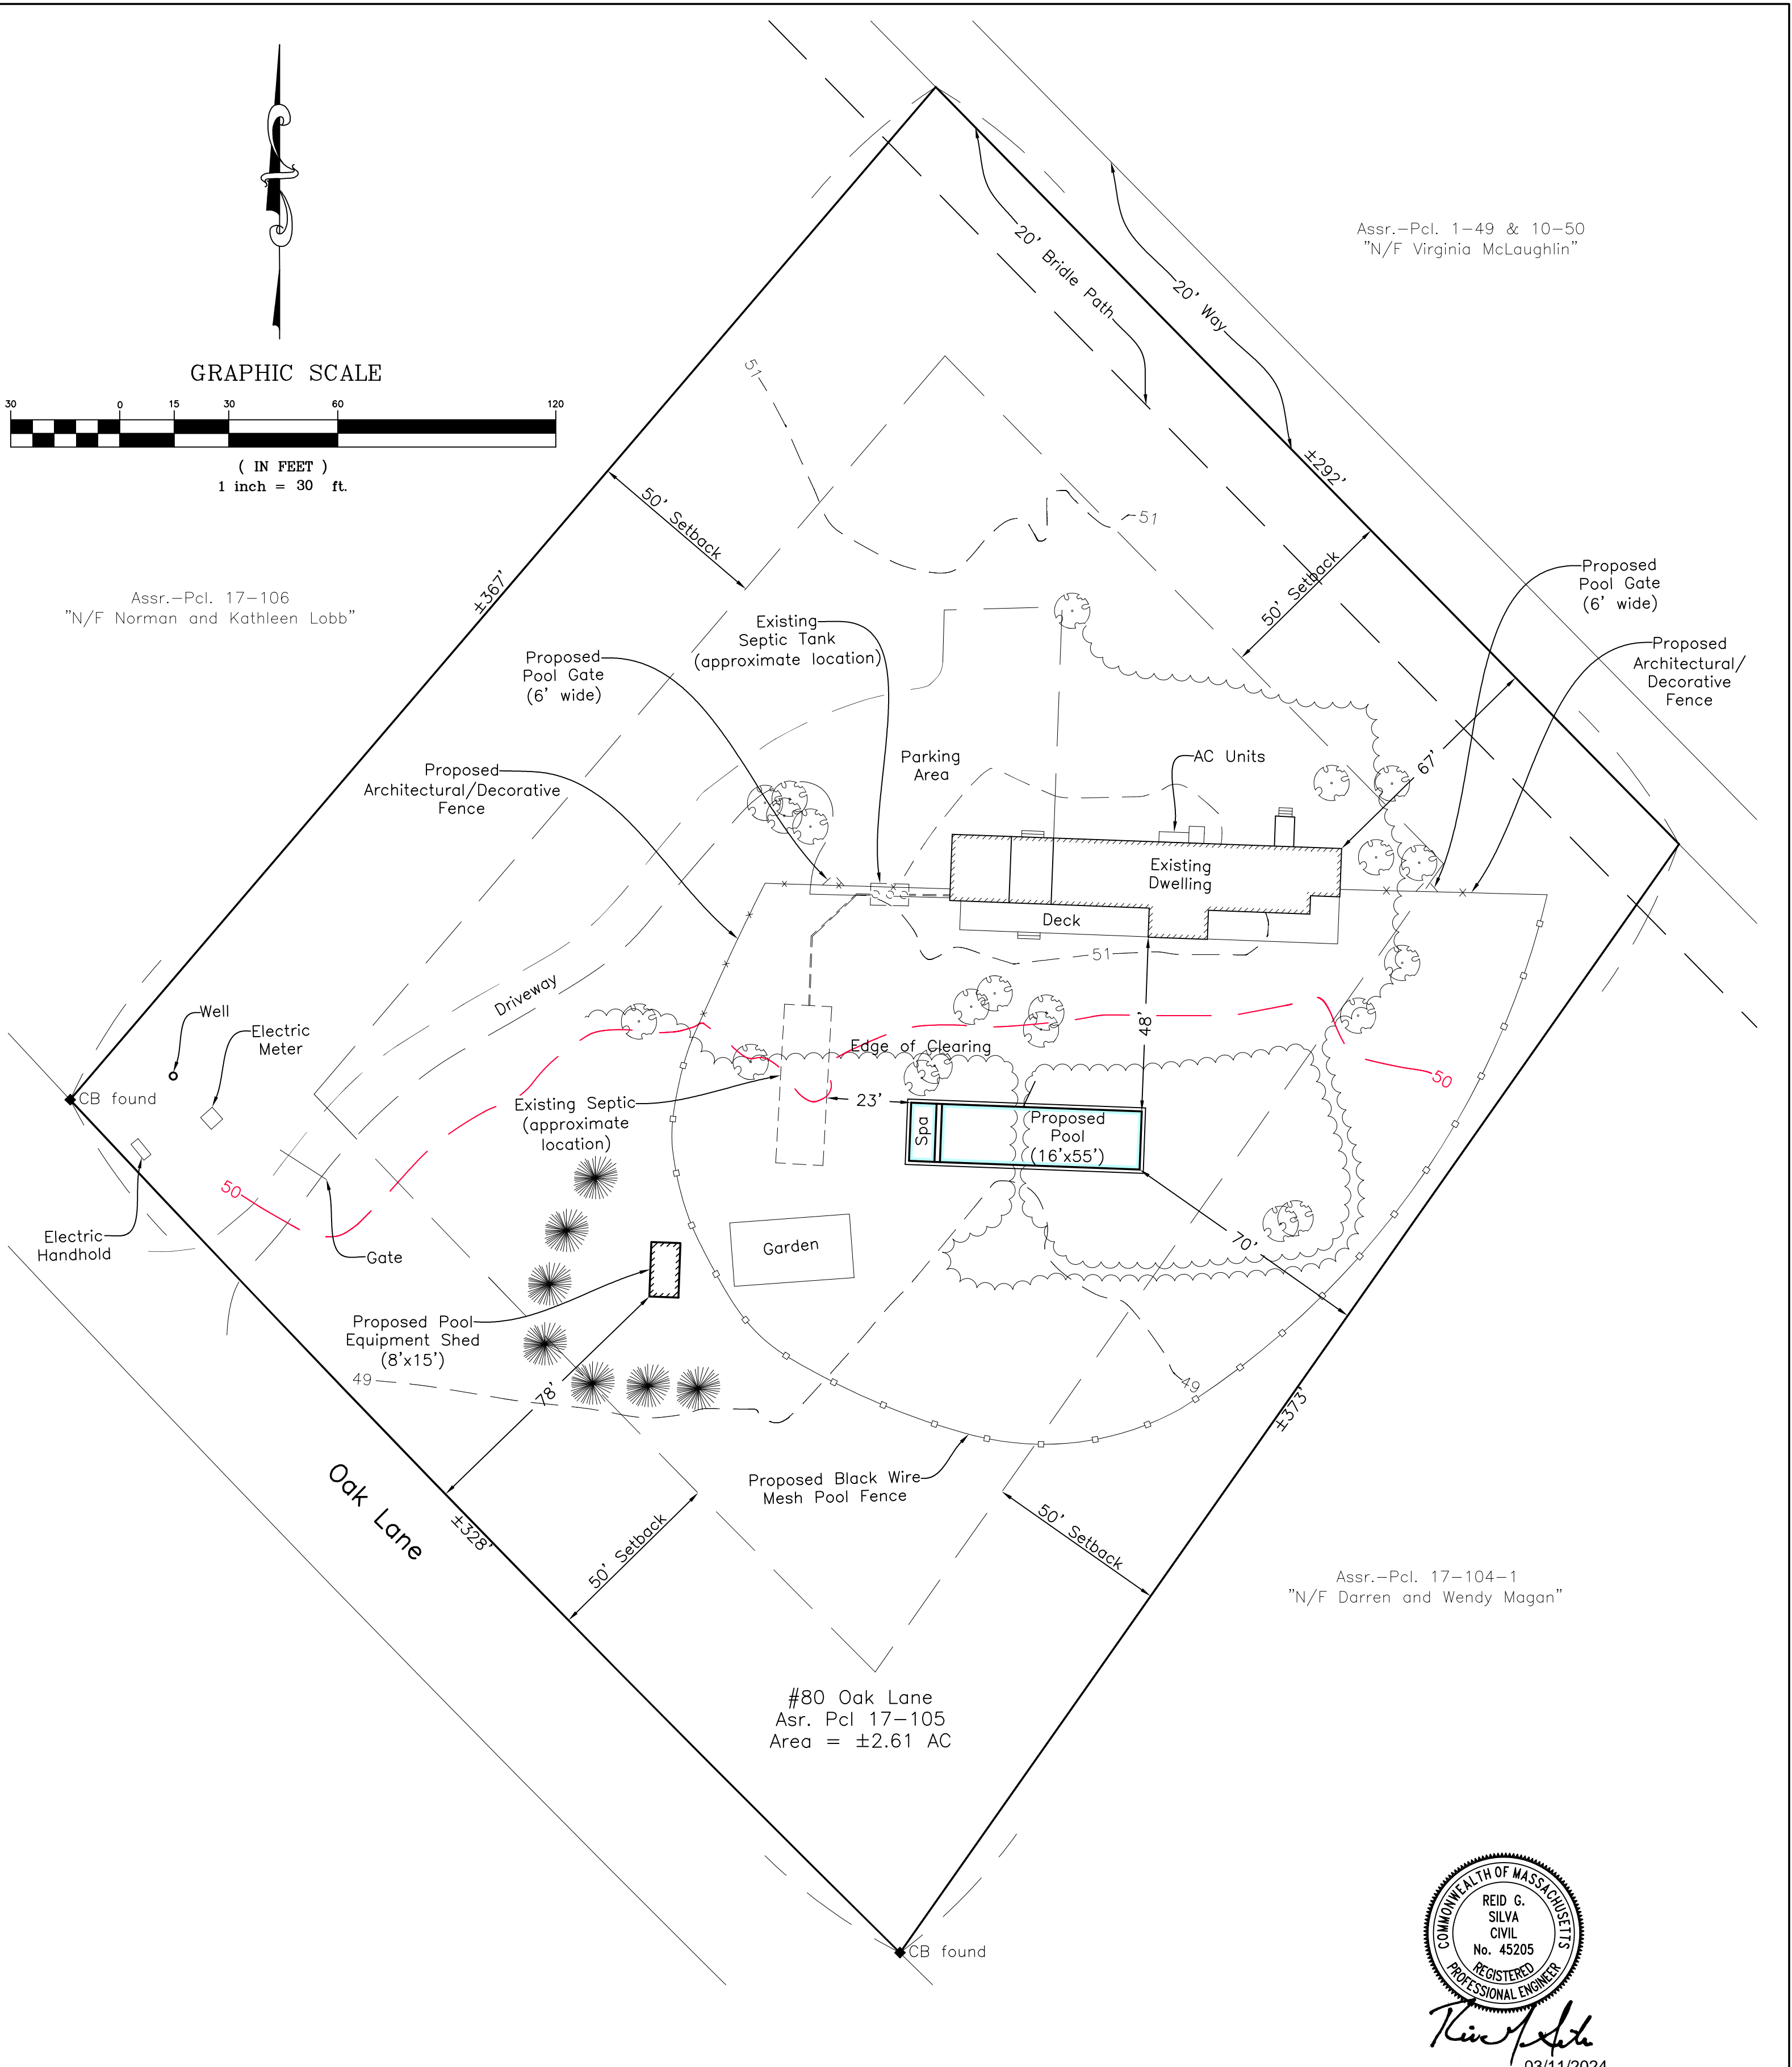

Legend:

- Denotes Oak Tree
- Denotes Existing/Planted Trees for Screening

Elevation Datum: Assumed

Notes:
 Zoning District: RU - Rural
 Setbacks: 50' Front/Side/Rear
 Minimum Lot Size- 3.0 acres
 * Setbacks to be confirmed by town official



Reid G. Silva
03/11/2024

Site Plan of Land
 in West Tisbury, Mass.
 Prepared for
 Matthew Greenfield

March 11, 2024 Scale: 1"=30'

VINEYARD
LAND SURVEYING
& ENGINEERING

12 Cournoyer Road
 P.O. Box 421
 West Tisbury, MA 02575
 P 508-693-3774 F 508-629-0440
 VLSE.net